


SITE LOCATION & LANDHOLDING MAP - STREET VIEW
Scale 1:2,000



SITE IDENTIFICATION MAP - 50K DISCOVERY SERIES MAP
Scale 1:50,000

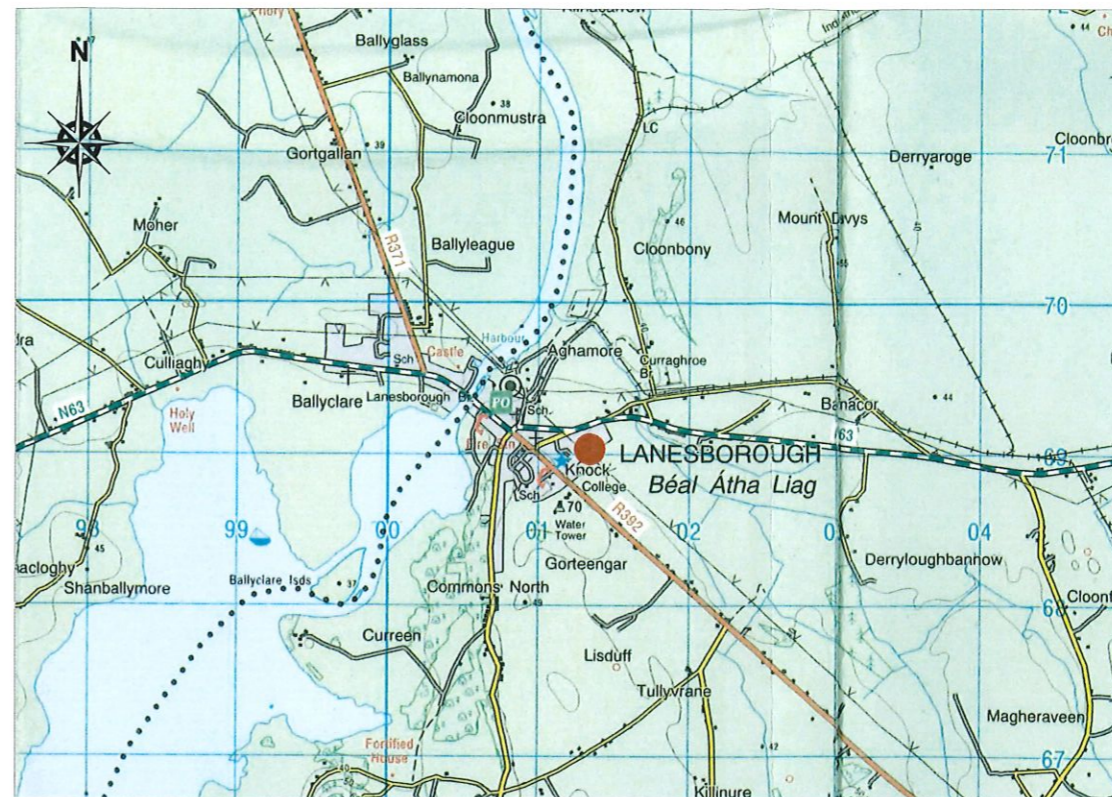

SITE LOCATION & LANDHOLDING MAP - AERIAL VIEW
Scale 1:2,000

GENERAL LEGEND

- Landholding outlined in blue
- Site outlined in red (0.8346Ha)
- Position of site
- Position of Site Notice

GPS Coordinates:
(53.671183, -7.981554)
Church View, Lanesborough,
Co. Longford.

NOTES:

1. Drawings are copyright of ArchEngTech Consulting Ltd ArchEngTech Consulting Ltd are the sole owners of this drawing, which shall not be copied, reproduced or transmitted in whole or in part, for any reasons or purpose, by any means, for or by any persons, company or organisation without prior written permission of the owners and shall be returned on request.
2. Use figured dimensions only.
3. Drawings to be read in strict conjunction with Specs.
4. All structural situations to be verified on-site by a qualified Engineer/Architect.

REV	DATE	DESCRIPTION	BY	CHKD	APR
B	27/07/2018	Site Identification Map, Site Location & Landholding Map	RM	CD	CD
A	18/07/2018	Site Identification Map, Site Location & Landholding Map	RM	CD	CD

Project:
**PROPOSED DEVELOPMENT
CHURCH VIEW, LANESBOROUGH,
CO. LONGFORD**

Membership / Affiliations:

ARCHENGETECH CONSULTING LTD
ARCHITECTS, ENGINEERS & PROJECT MANAGERS
Head Office: Dalton House | Brun Street | Strokestown | Co Roscommon | Ireland
PostCode: F42 EY97 | Tel: +353 71 96 34729
Dublin Office: No. 7 Herbert Street | Dublin 2 | Ireland
PostCode: D02 K838 | Tel: +353 1 4301728
Email: info@archengtech.com | Web: www.archengtech.com

Drawing:
Site Identification Map, Site Location & Landholding Map

Client Name & Project Address:
Longford County Council,
Church View,
Lanesborough,
Co. Longford.

Drawn	Scale	Drawing Number:	Rev.
RM	1:200 & 1:50,000 @ A3	AET.7115/PP/1	B
Checked	CD	July 2018	
Approved	CD	Site Planning	