




North-West Elevation

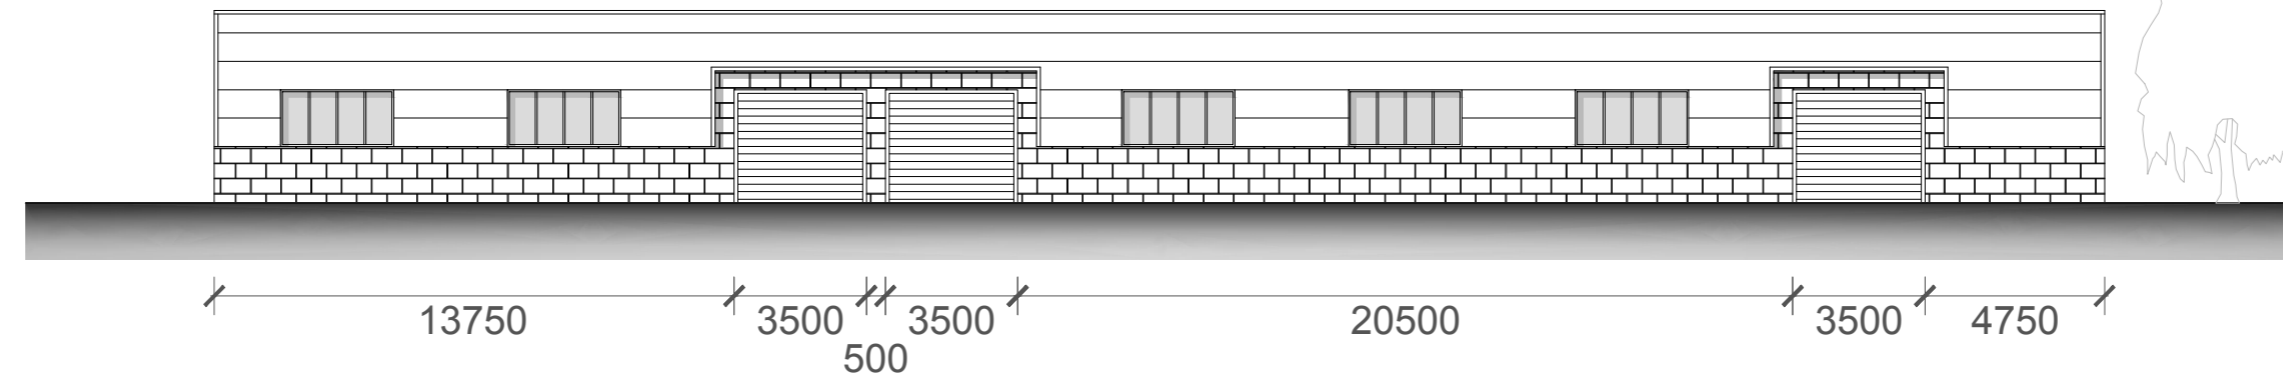


South-East Elevation

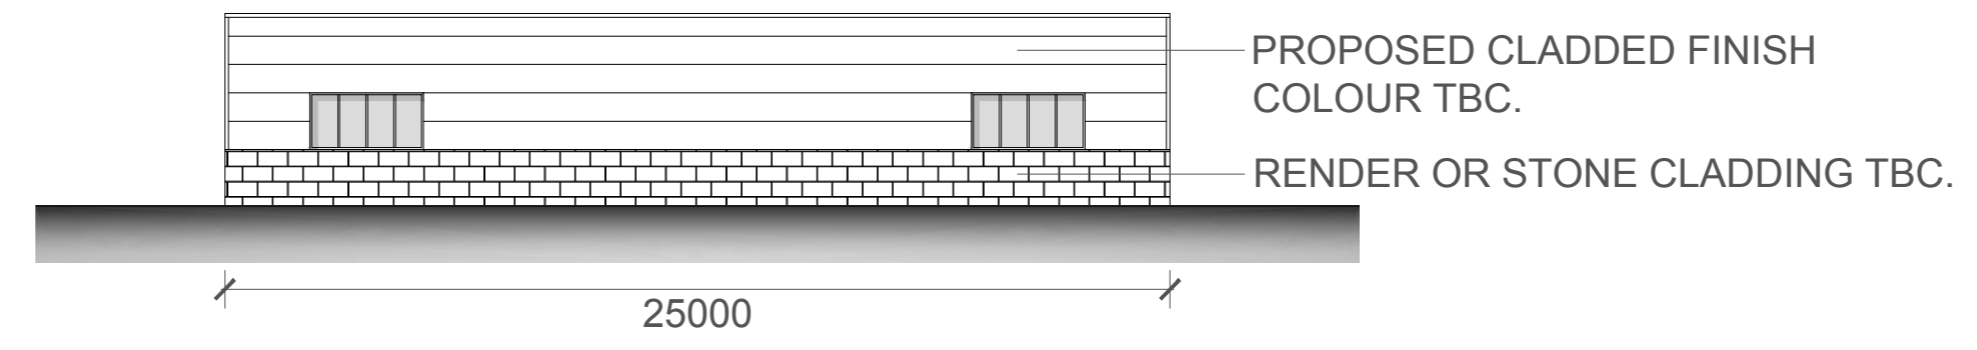

South-West Elevation

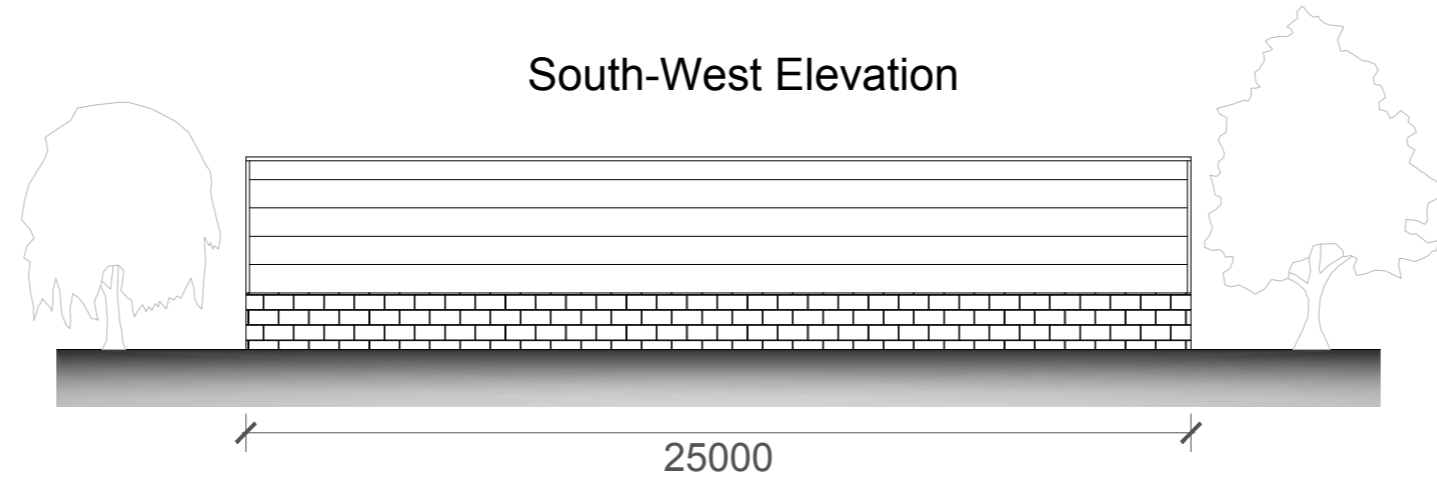


North-East Elevation

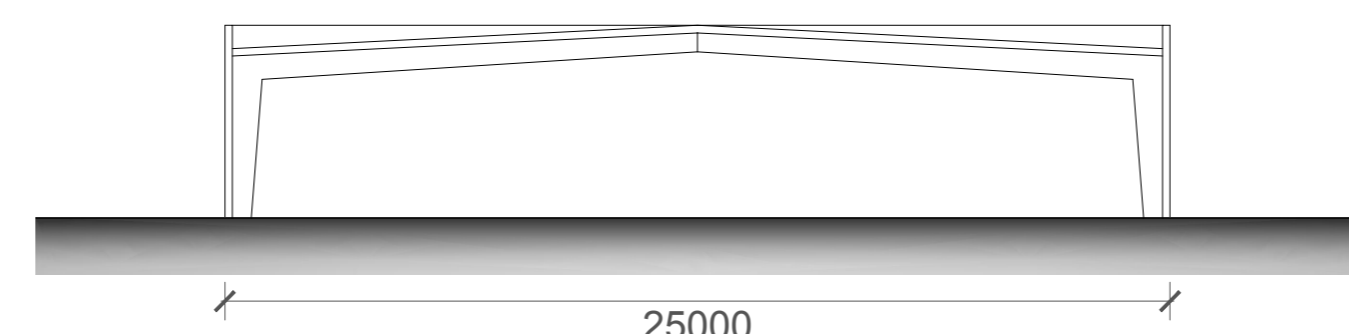

North-East Section

1. PROPOSED ELEVATIONS & SECTION BUILDING B

Drawn By: RS	Issue	Description	Date	Notes:	Authority	Scale @ A2	Project Number	Drawing Title
Checked By: RS	First	Preliminary	-	Do not scale from drawings. All discrepancies to be reported to the architect immediately. All dimensions to be verified by contractor on site prior to any works.		1:200	19.01	Proposed Elev. & Sec. Building B
						Issue Date	Client	Drawing Number
						September 2019	Longford County Council	18.01.01
						Status	Project Address	Drawing Revision
						PLANNING PURPOSES ONLY - PART VIII	Knock, Lanesboro, Longford	First