

OS MAP

Scale 1:1000

— SITE BOUNDARY OUTLINED IN RED

Description:
 =====
 Digital Cartographic Model (DCM)

Publisher / Source:
 =====
 Ordnance Survey Ireland (OSi)

Data Source / Reference:
 =====
 PRIME2

File Format:
 =====
 Autodesk AutoCAD (DWG_R2013)

File Name:
 =====
 v_50122002_1.dwg

Projection / Spatial Reference:
 =====
 Projection= IRENET95_Irish_Transverse_Mercator

Clip Extent / Area of Interest (AOI):
 =====
 LLX,LLY= 622506.31,759274.0147
 LRX,LRX= 622739.31,759274.0147
 ULX,ULY= 622506.31,759446.0147
 URX,URY= 622739.31,759446.0147

Centre Point Coordinates:
 =====
 X,Y= 622622.81,759360.0147

Reference Index:
 =====
 Map Series | Map Sheets
 1:2,500 | 2626-D

Data Extraction Date:
 =====
 Date= 02-Jun-2020

Source Data Release:
 =====
 DCLMS Release V1.128.109a

Product Version:
 =====
 Version= 1.3

License / Copyright:
 =====
 Ordnance Survey Ireland Terms of Use apply.

Please visit www.osi.ie/about/terms-conditions.
 © Ordnance Survey Ireland, 2020

Compiled and published by Ordnance Survey Ireland, Phoenix Park, Dublin 8, Ireland. Unauthorised reproduction infringes Ordnance Survey Ireland and Government of Ireland copyright. All rights reserved. No part of this publication may be copied, reproduced or transmitted in any form or by any means without the prior written permission of the copyright owners. The representation on this map of a road, track or footpath is not evidence of the existence of a right of way. Ordnance Survey maps never show legal property boundaries, nor do they show ownership of physical features.

© SuirbhÉireacht Ordán-is ...ireann, 2020
 Arna thioms' agus arna fhoilsí' ag SuirbhÉireacht Ordán-is ...ireann, P-irc an Fhionnuisce, Baile i'tha Cliath 8, ...ire. S-rálonn at-irgeadh neamh'daraithe cÚipcheart ShuirbhÉireacht Ordán-is ...ireann agus Rialtas na h...ireann. Gach cead ar cosnamh. Ní ceadmhach aon chuid den fhoilseach-n seo a chÚipe-il, a at-irgeadh nÚ a tharchur in aon fhoirm n- ar aon bhealach gan cead i scríbhinn roimh ré Ú 'inÉirí an chÚipchirt. Ní hionann bÚthar, bealach nÚ cos-n a bheith ar

an IÉarsc-il seo agus fianaise ar chead síl. Ní thaispe-nann IÉarscail de chuid Ordán-is Shuirbhéireacht na h...ireann teorann phointí dleath'il de mhaoin riamh, n- 'inÉireacht de ghnÉithe fhisici'la.

CLIENT: Longford County Council
 DESIGN TEAM:
 Quantity Surveyor Nolan Construction Consultants
 Structural Engineer Killian Consulting Engineers
 Services Engineer Coen Consulting Engineers

STATUS OF DRAWING:
**FOR PLANNING APPLICATION
 PURPOSES ONLY**

Do not scale from this drawing.
 All dimensions to be taken from Architects drawings.
 Discrepancies to be referred to the Architect for clarification.
 The copyright of this drawing is vested in the Architects.
 This drawings may not be copied or reproduced without written consent.




REVISIONS:

DRAWN BY: S. Mac Grianna
 CHECKED BY: A. Richardson


DE BLACAM AND MEAGHER ARCHITECTS
 4 ST. CATHERINE'S LANE WEST, DUBLIN 8 TEL (01) 4534240 FAX (01) 4737959 EMAIL MAIL@DEBME.COM WWW.DEBLACAMANDMEAGHER.COM

JOB TITLE **The Yard, Abbeyshrule**
 DRAWING TITLE **Site Location Map**
 DATE **28.10.20** SCALE **1:1000 @ A1** JOB No. **2037** DWG No. **A-01** REV. **0**

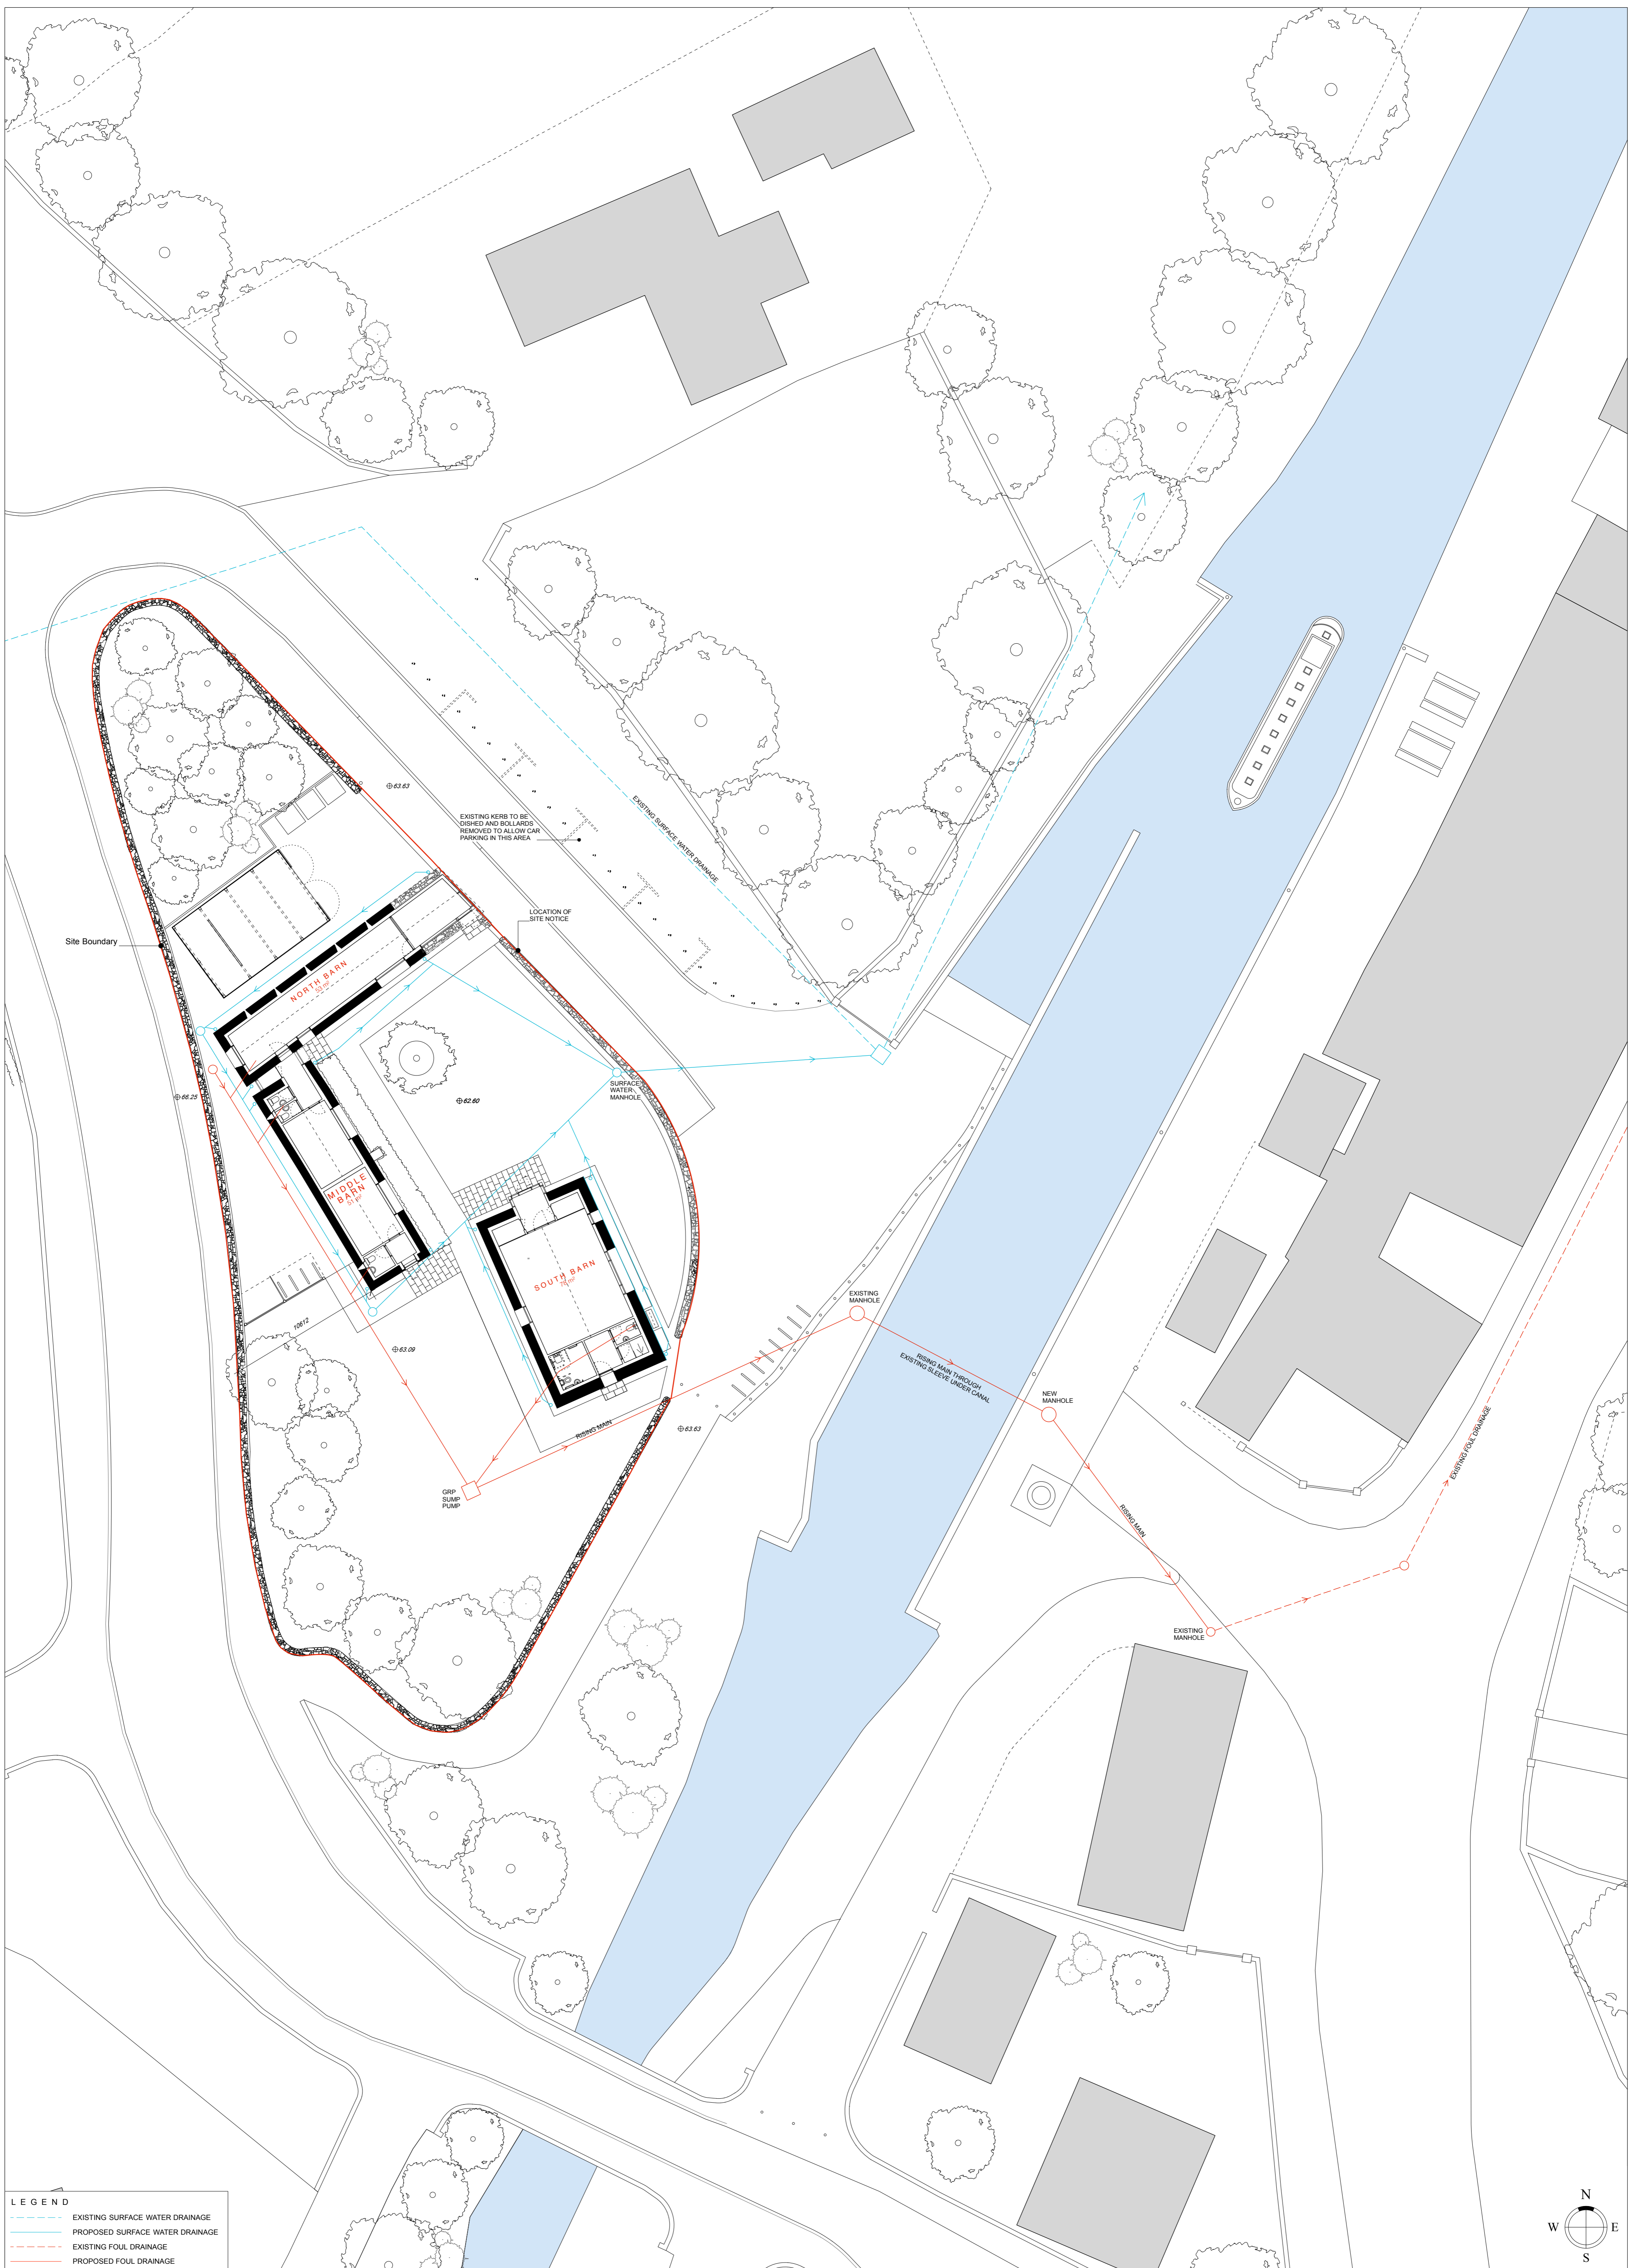

LEGEND

	EXISTING SURFACE WATER DRAINAGE
	PROPOSED SURFACE WATER DRAINAGE
	EXISTING FOUL DRAINAGE
	PROPOSED FOUL DRAINAGE

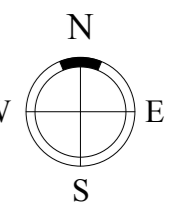

CLIENT: Longford County Council

DESIGN TEAM:

Quantity Surveyor: Nolan Construction Consultants
 Structural Engineer: Killian Consulting Engineers
 Services Engineer: Coen Consulting Engineers

STATUS OF DRAWING:
PLANNING APPLICATION
PURPOSES ONLY

Do not scale from this drawing.
 All dimensions to be taken from Architect's drawings.
 Discrepancies to be referred to the Architect for clarification.
 The copyright of this drawing is vested in the Architects.
 This drawing may not be copied or reproduced without written consent.



DRAWN BY: S. Mac Giolla
 CHECKED BY: A. Richardson


REVISIONS:

DE BLACAM AND MEAGHER ARCHITECTS
 4 ST. CATHERINE'S LANE WEST, DUBLIN 8 TEL (01) 4534240 FAX (01) 4737959 EMAIL MAIL@DEB.ME EMAIL MAIL@DEB.ME WWW.DEBLACAMANDMEAGHER.COM

JOB TITLE: **The Yard, Abbeyshrule**

DRAWING TITLE: **Proposed Site Plan**

DATE: **05 November 2020** SCALE: **1:200 @ A1** JOB NO. **2037** DWG NO. **A-02** REV. **0**

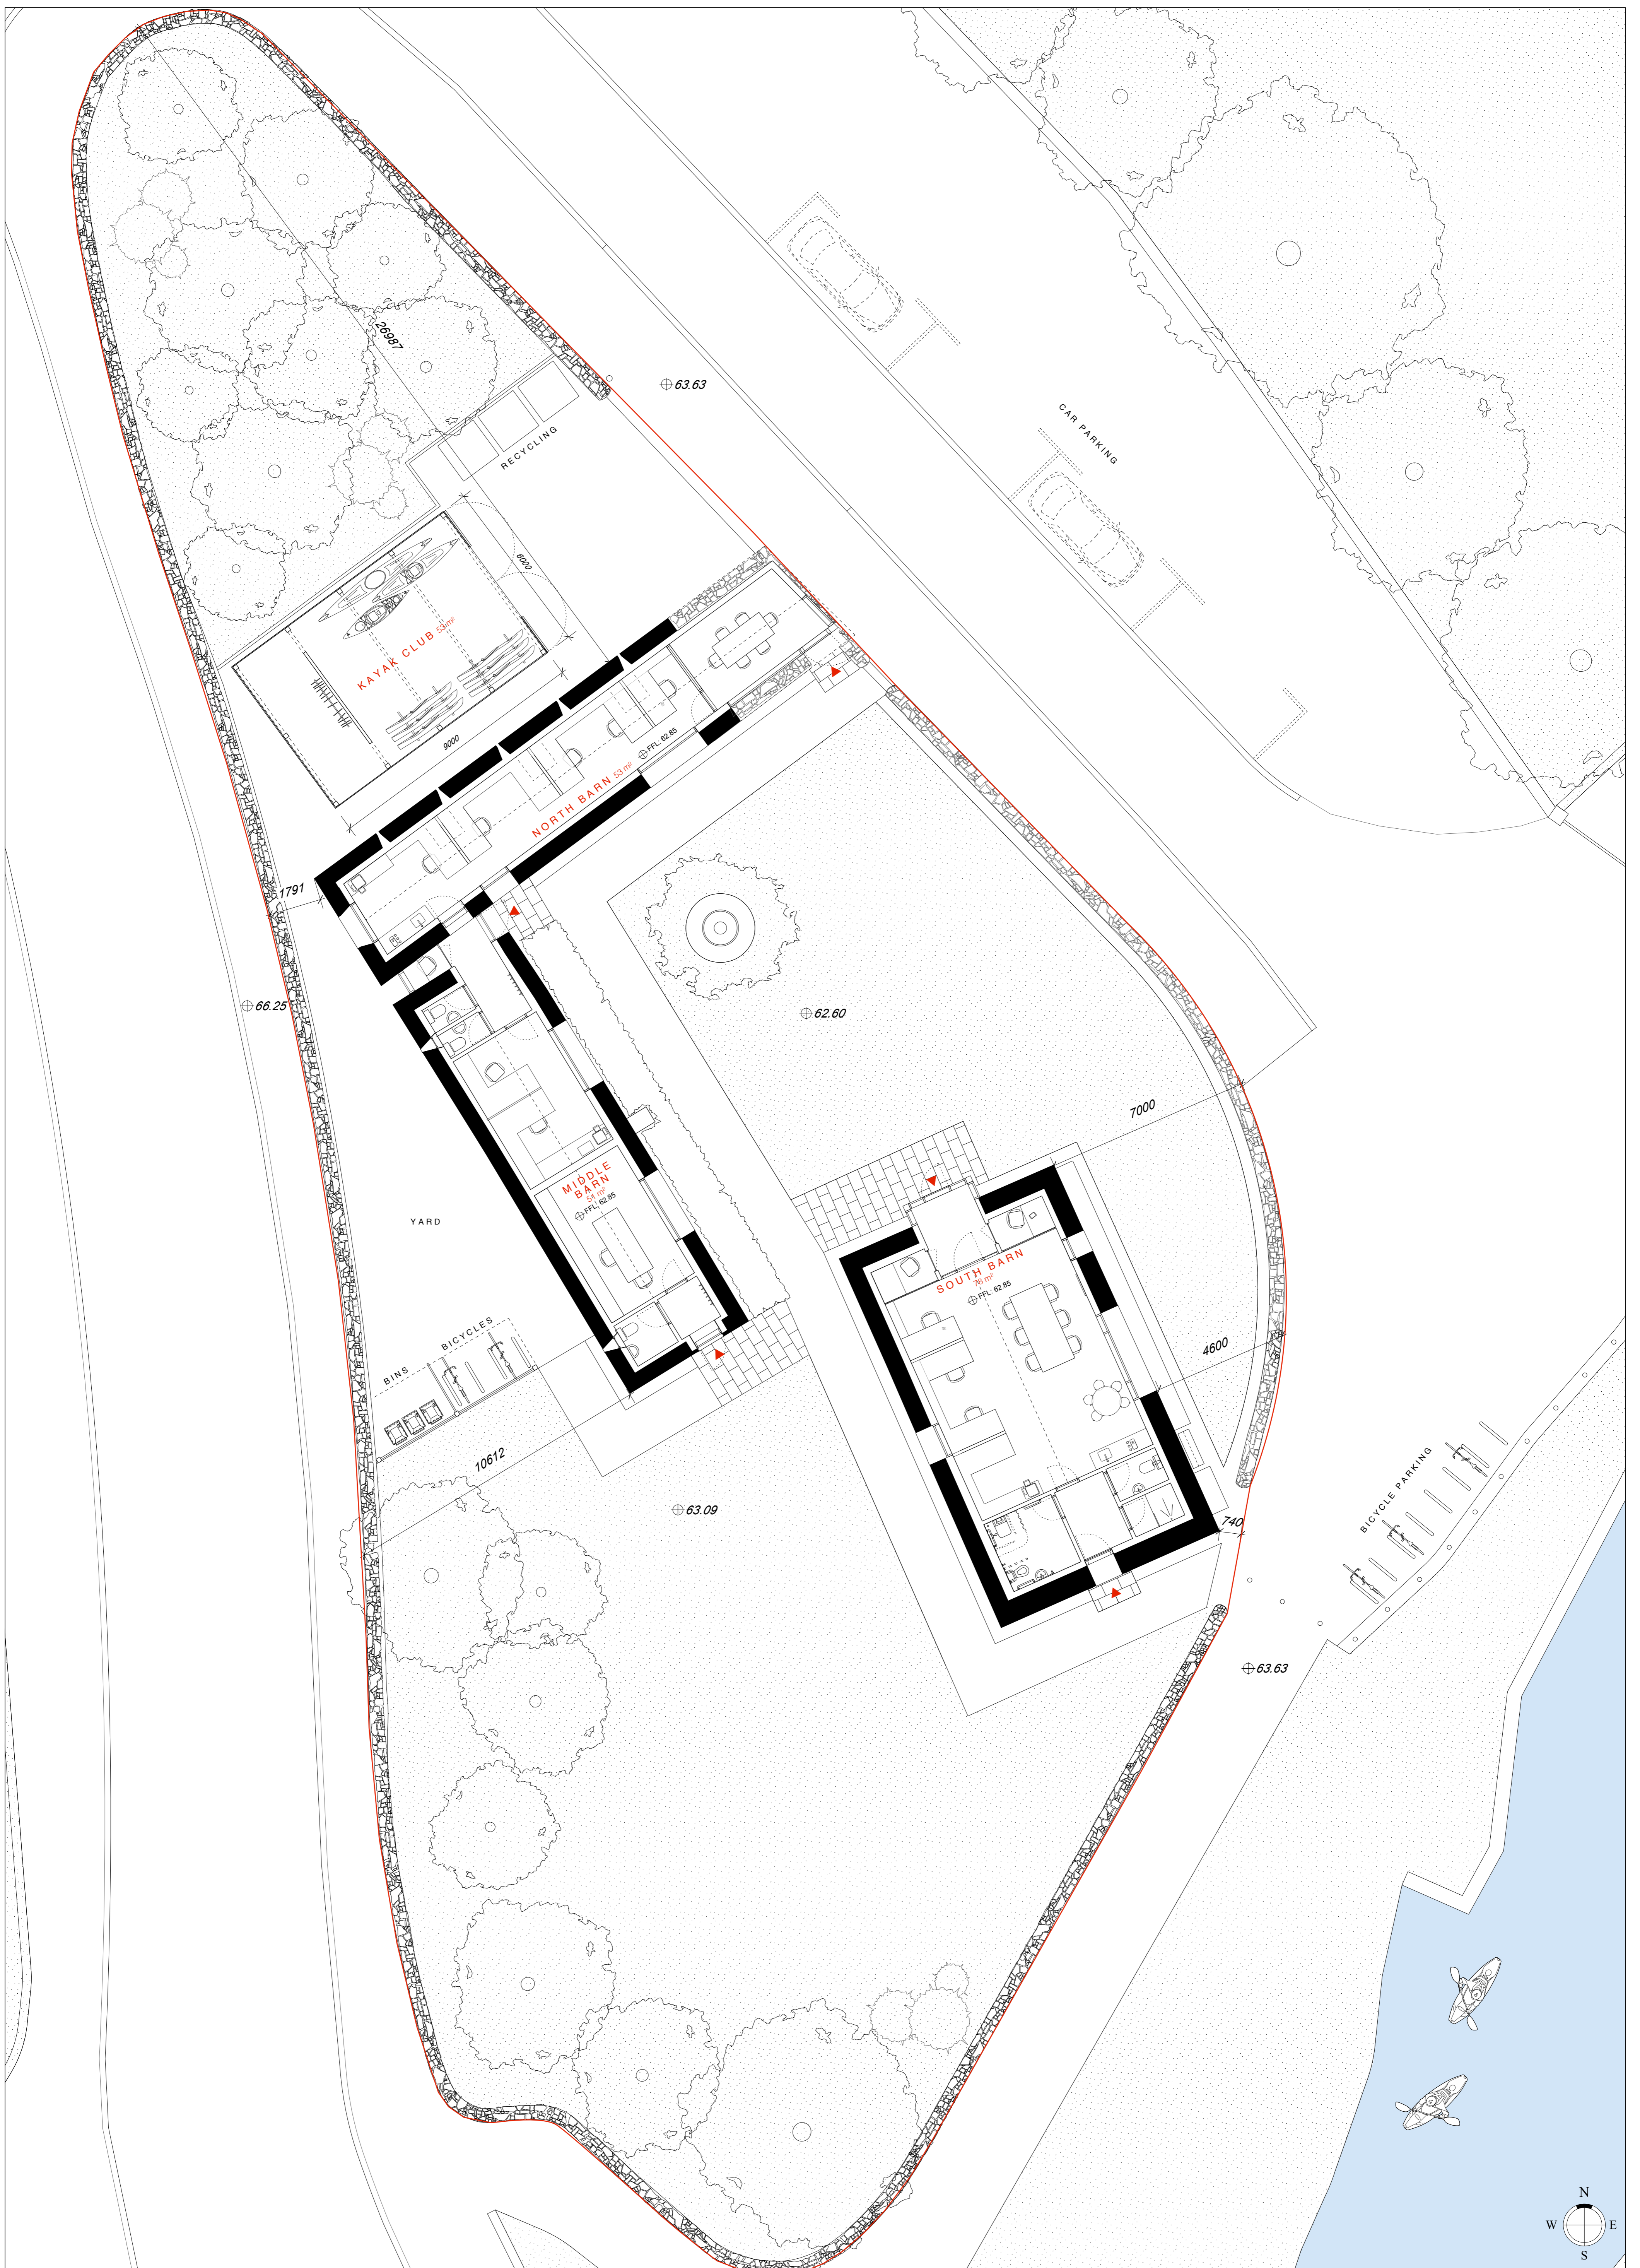

CLIENT: Longford County Council

DESIGN TEAM:

Quantity Surveyor: Nolan Construction Consultants
 Structural Engineer: Killian Consulting Engineers
 Services Engineer: Coen Consulting Engineers

STATUS OF DRAWING:
**PLANNING APPLICATION
 PURPOSES ONLY**

Do not scale from this drawing.
 All dimensions to be taken from Architect's drawings.
 Discrepancies to be referred to the Architect for clarification.
 The copyright of this drawing is vested in the Architects.
 This drawing may not be copied or reproduced without written consent.



DRAWN BY: S. Mac Giolla
 CHECKED BY: A. Richardson


REVISIONS:

DE BLACAM AND MEAGHER ARCHITECTS
 4 ST. CATHERINE'S LANE WEST, DUBLIN 8 TEL (01) 4534240 FAX (01) 4737959 EMAIL MAIL@DEBLACAMANDMEAGHER.COM WWW.DEBLACAMANDMEAGHER.COM

JOB TITLE: **The Yard, Abbeyshrule**

DRAWING TITLE: **Proposed Site Plan**

DATE: **05 November 2020** SCALE: **1:100 @ A1** JOB NO. **2037** DWG NO. **A-03** REV. **0**

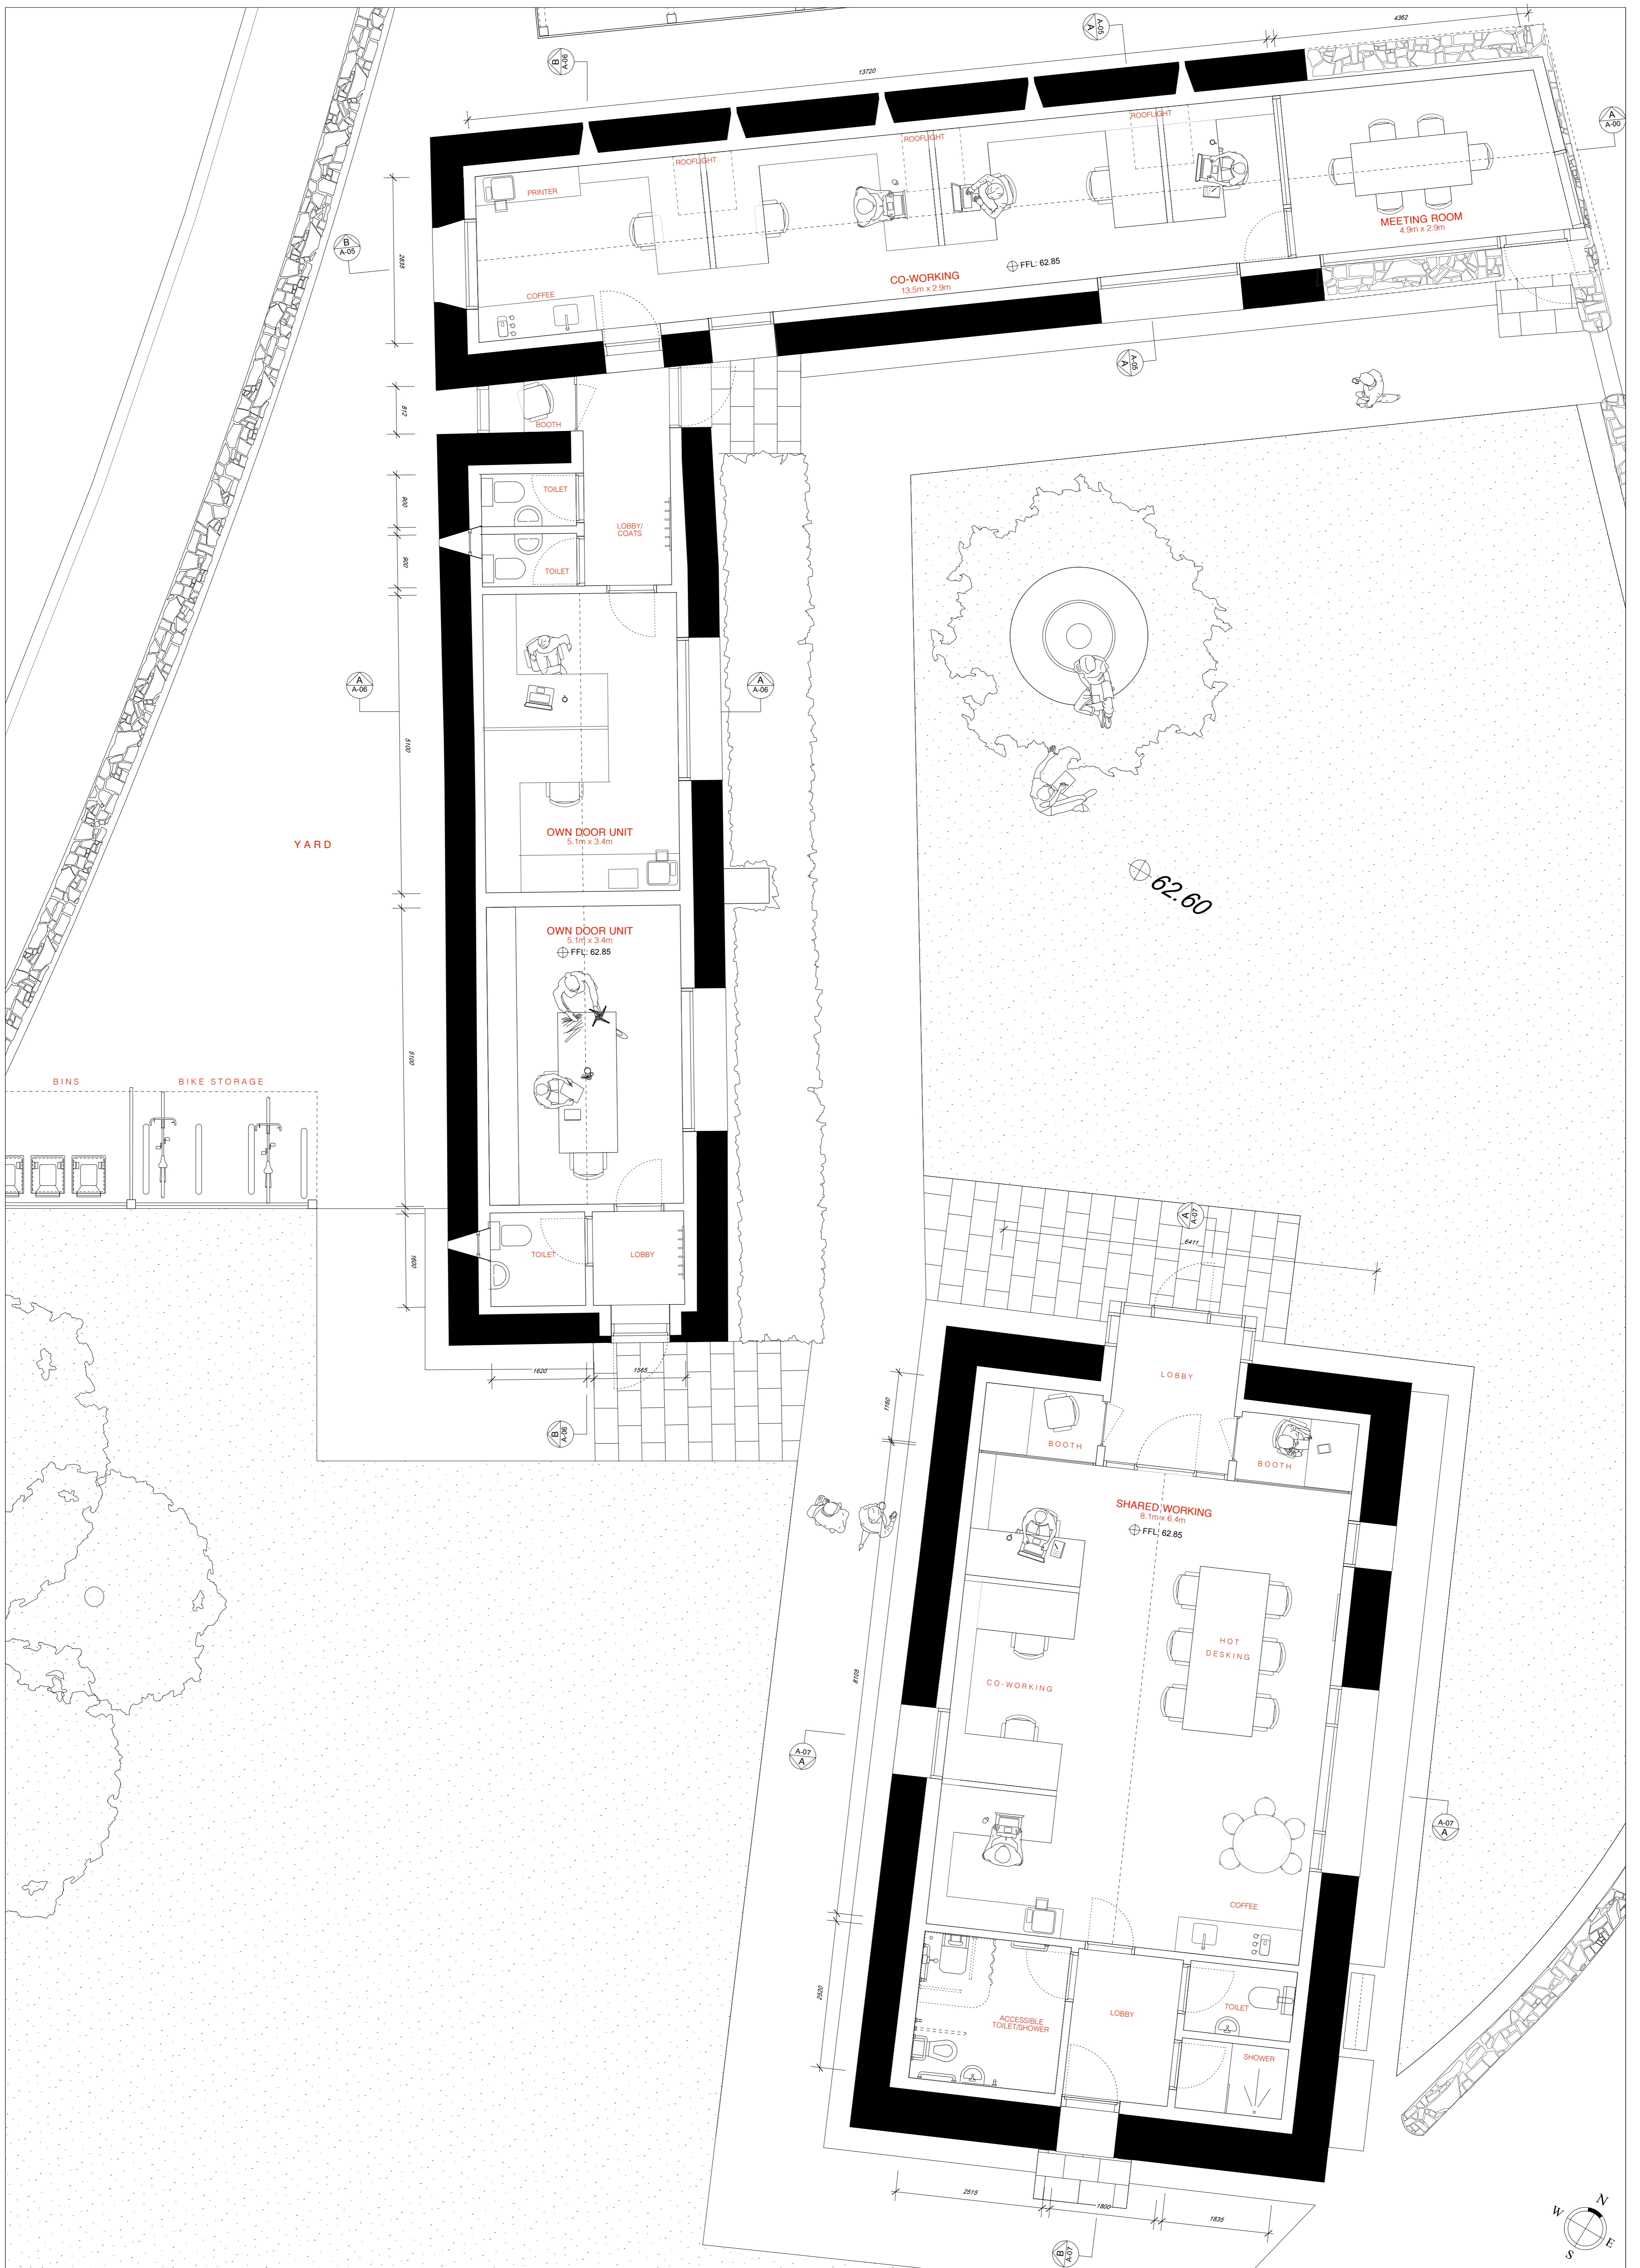

CLIENT: Longford County Council
 DESIGN TEAM:
 Quantity Surveyor: Nolan Construction Consultants
 Structural Engineer: Killian Consulting Engineers
 Services Engineer: Coen Consulting Engineers

STATUS OF DRAWING:
**PLANNING APPLICATION
 PURPOSES ONLY**

Do not scale from this drawing.
 All dimensions to be taken from Architect's drawings.
 Discrepancies to be referred to the Architect for clarification.
 The copyright of this drawing is vested in the Architects.
 This drawing may not be copied or reproduced without written consent.





DRAWN BY: S. Mac Giolla
 CHECKED BY: A. Richardson

REVISIONS:


DE BLACAM AND MEAGHER ARCHITECTS
 4 ST. CATHERINE'S LANE WEST, DUBLIN 8 TEL (01) 4534240 FAX (01) 4737959 EMAIL MAIL@DEBLACAMANDMEAGHER.IE WWW.DEBLACAMANDMEAGHER.COM

JOB TITLE: **The Yard, Abbeyshrule**
 DRAWING TITLE: **Proposed Plan**
 DATE: **05 November 2020** SCALE: **1:50 @ A1** JOB NO. **2037** DWG NO. **A-04** REV. **0**

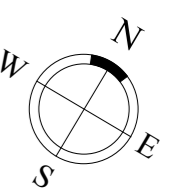


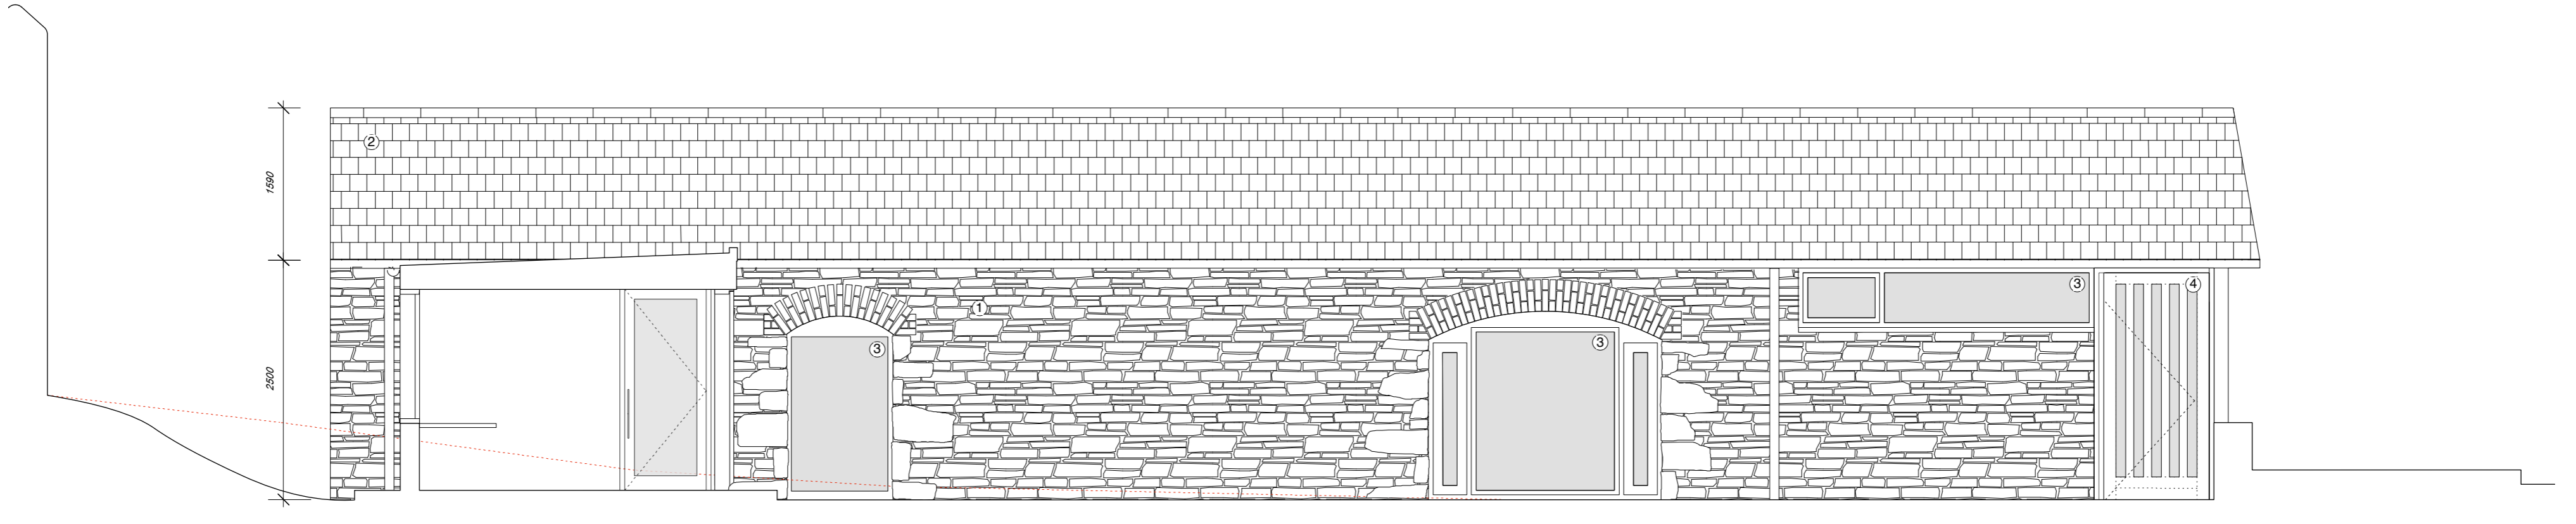


SOUTH ELEVATION

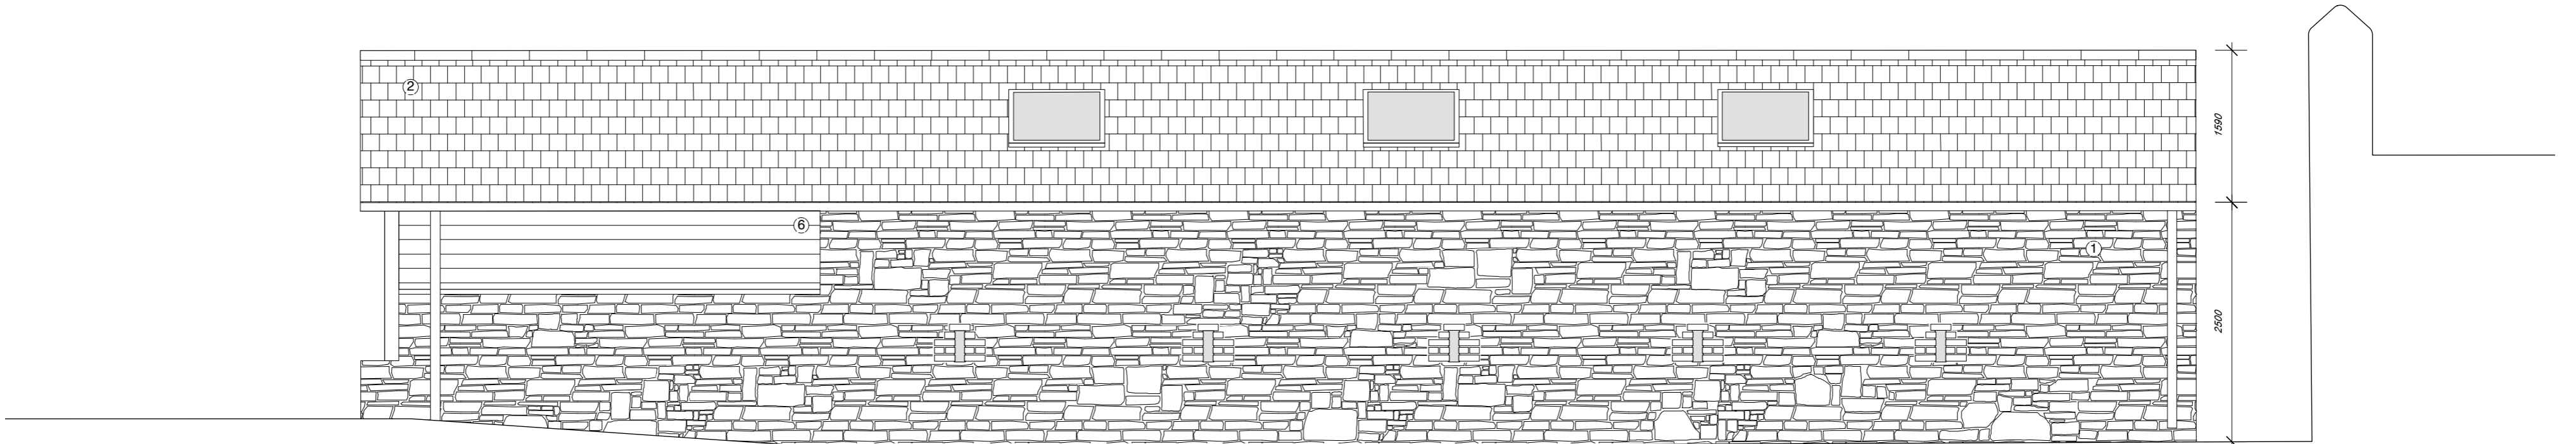


NORTH ELEVATION

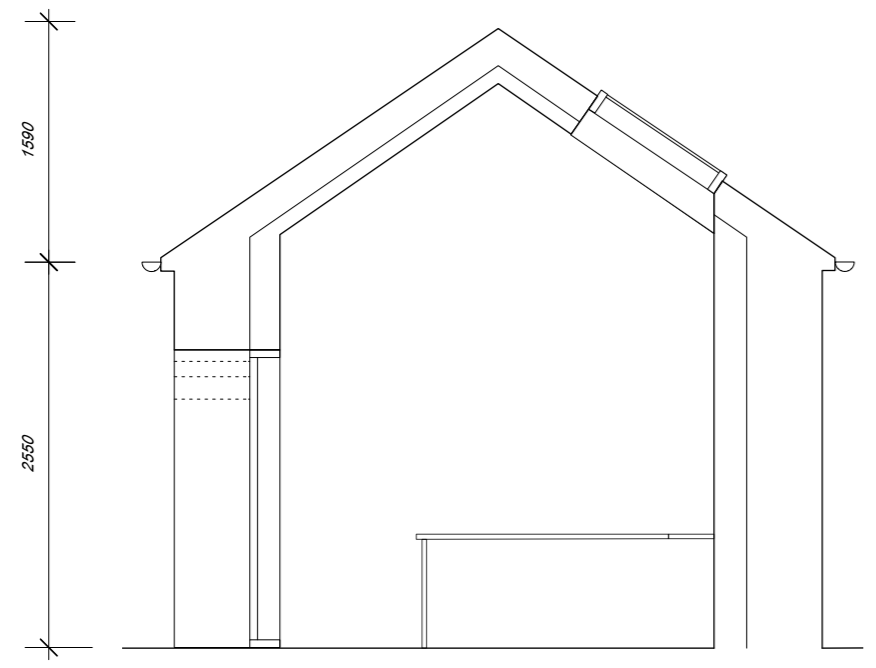


SECTION A-A

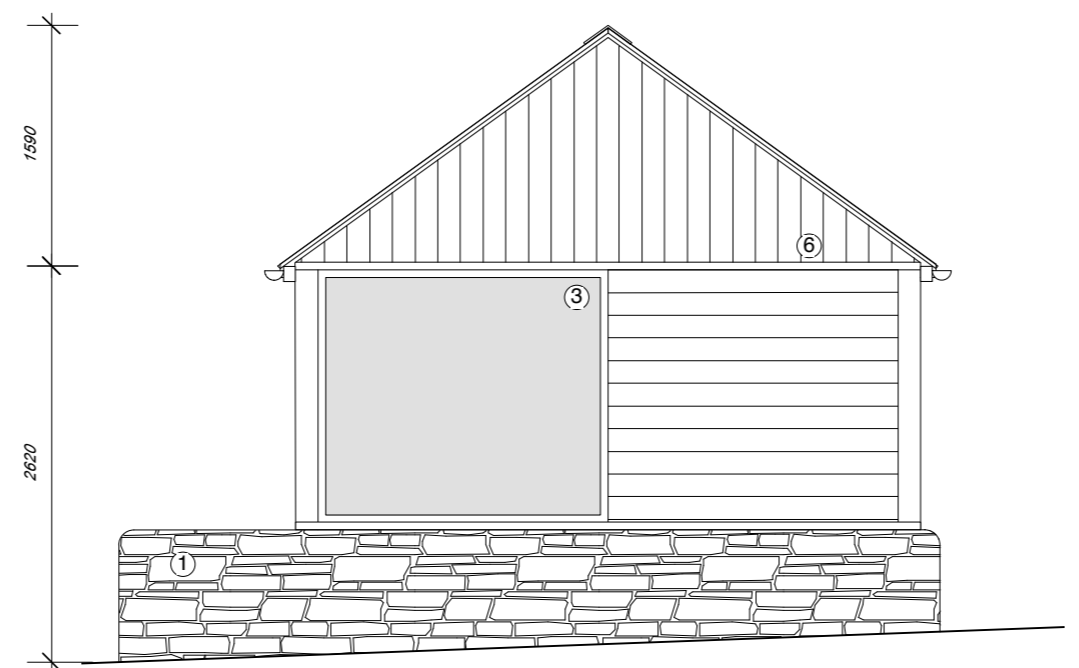

EAST ELEVATION

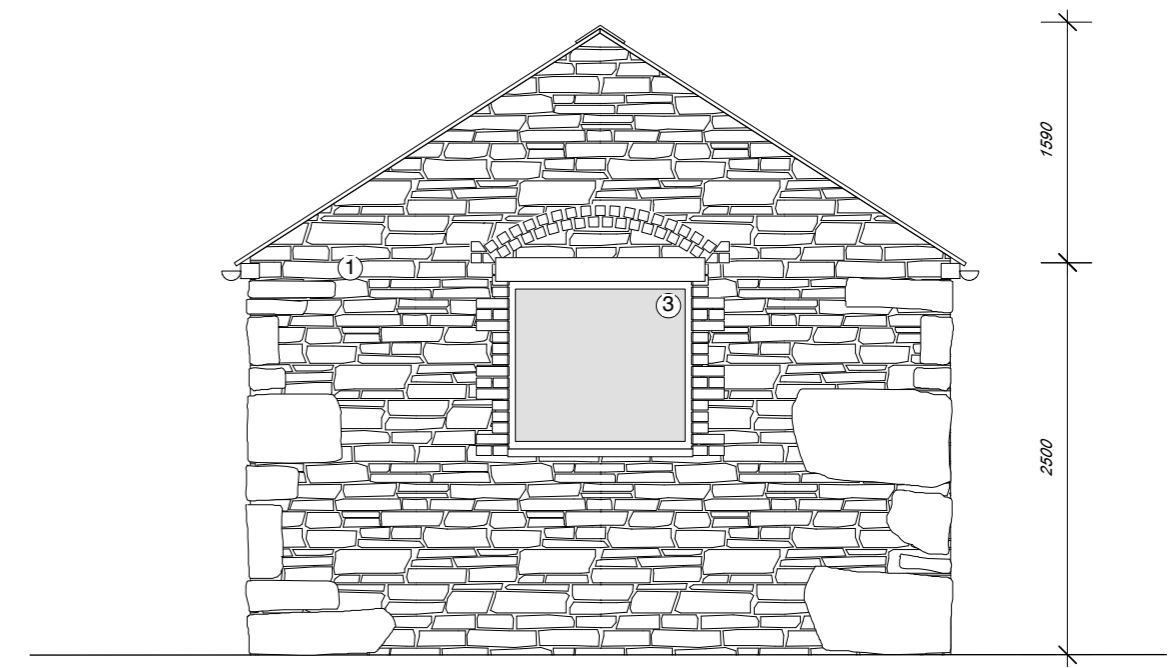

WEST ELEVATION

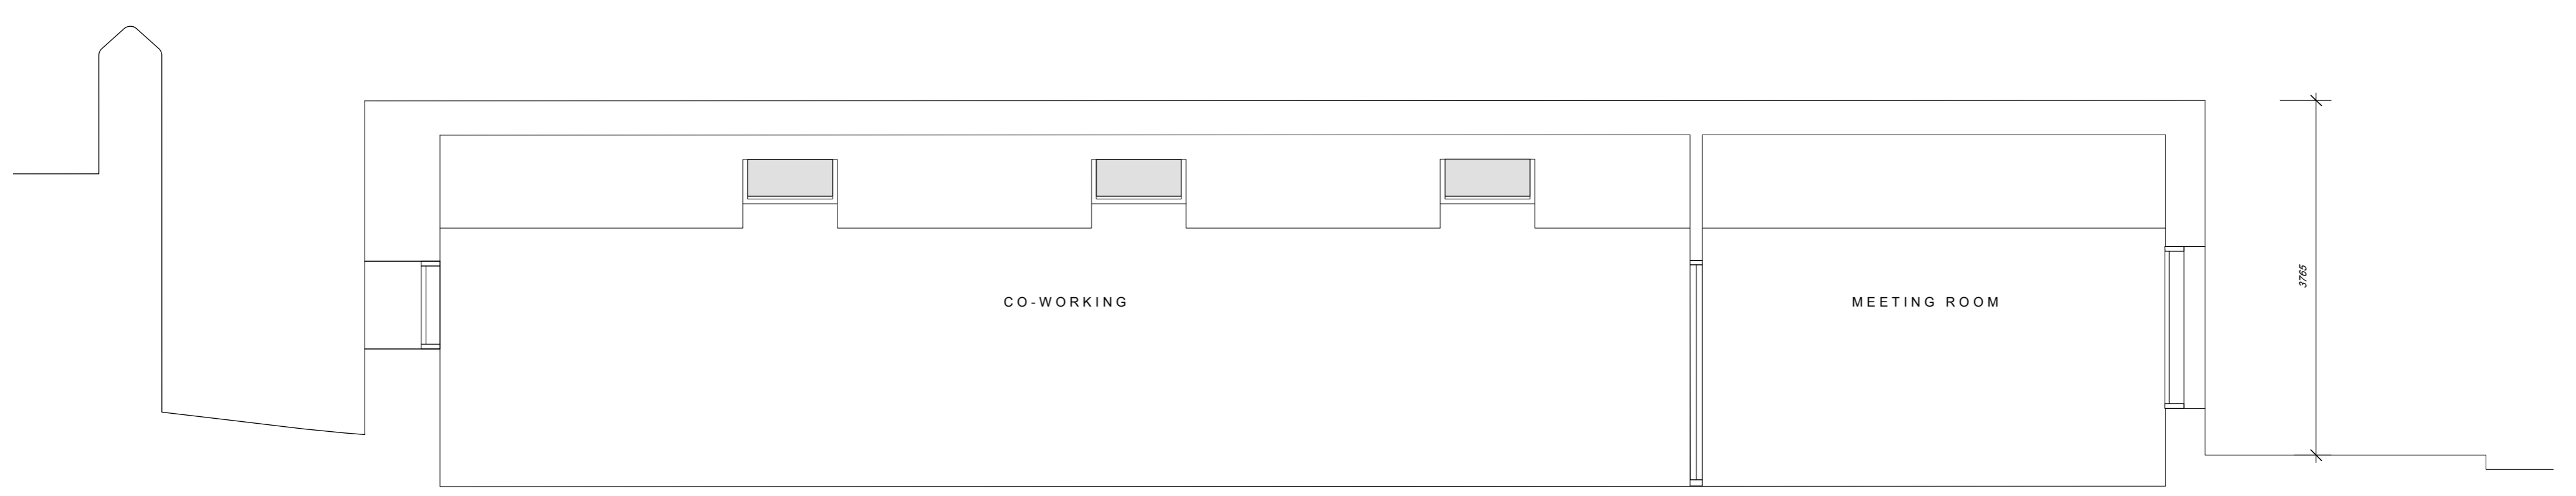

SECTION B-B

MATERIALS ① Random Rubble Stone ② Natural Slate Roof ③ Painted Timber Framed Clear Glass Window ④ Painted Timber Framed Door ⑤ Aluminium Framed Rooflight ⑥ Timber Cladding

CLIENT: Longford County Council
 DESIGN TEAM:
 Quantity Surveyor: Nolan Construction Consultants
 Structural Engineer: Killian Consulting Engineers
 Services Engineer: Coen Consulting Engineers

STATUS OF DRAWING:
**PLANNING APPLICATION
 PURPOSES ONLY**

Do not scale from this drawing.
 All dimensions to be taken from Architect's drawings.
 Discrepancies to be referred to the Architect for clarification.
 The copyright of this drawing is vested in the Architects.
 This drawing may not be copied or reproduced without written consent.




DRAWN BY: S. Mac Giolla
 CHECKED BY: A. Richardson
 REVISIONS:


DE BLACAM AND MEAGHER ARCHITECTS
 4 ST. CATHERINE'S LANE WEST, DUBLIN 8 TEL (01) 4534240 FAX (01) 4737959 EMAIL MAIL@DEBLACAM.COM WWW.DEBLACAMANDMEAGHER.COM

JOB TITLE: **The Yard, Abbeyshrule**
 DRAWING TITLE: **North Barn Sections & Elevation**


DATE: **05 November 2020** SCALE: **1:50 @ A1** JOB NO: **2037** DWG NO: **A-05** REV. **0**

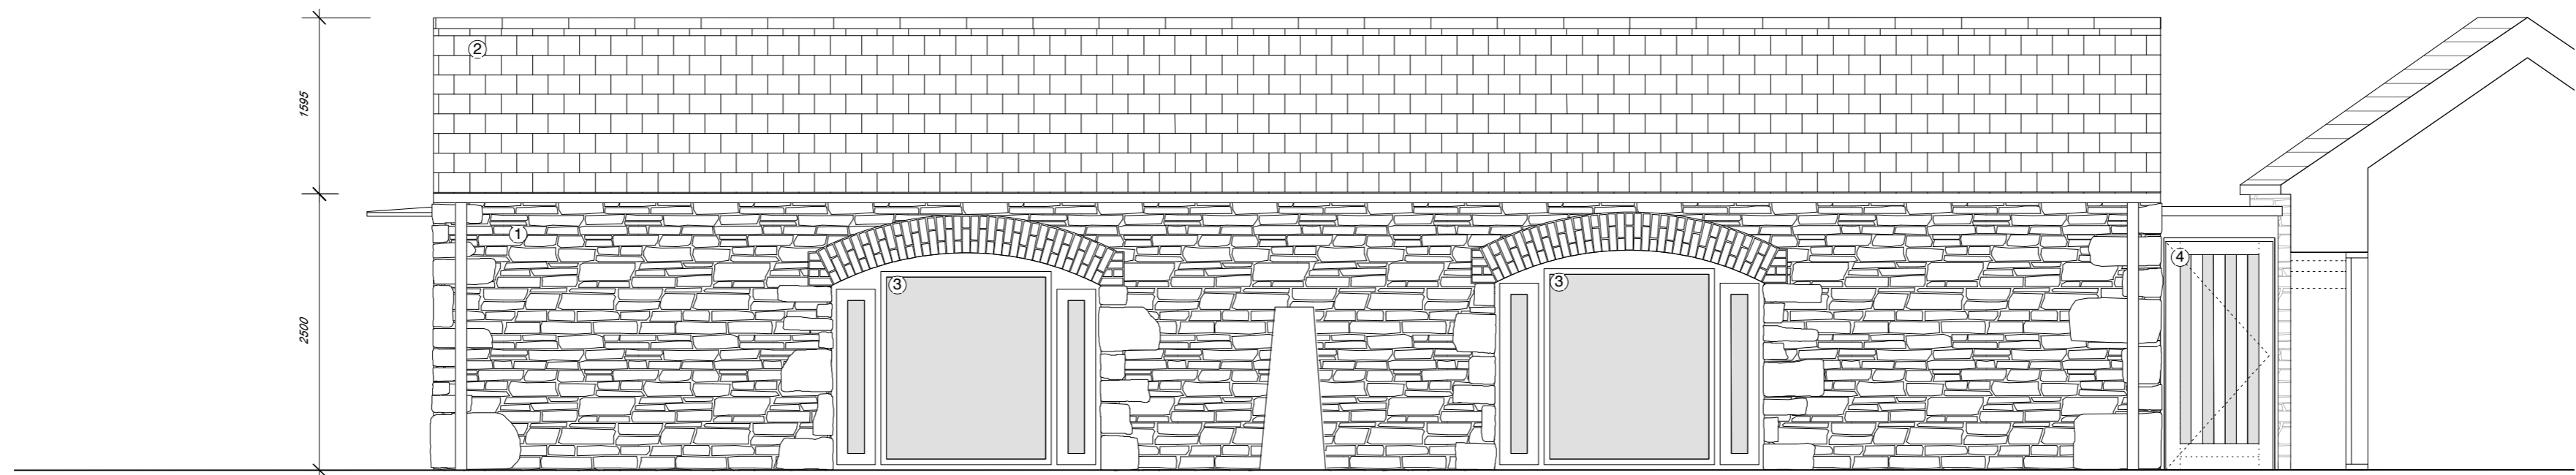



EAST ELEVATION

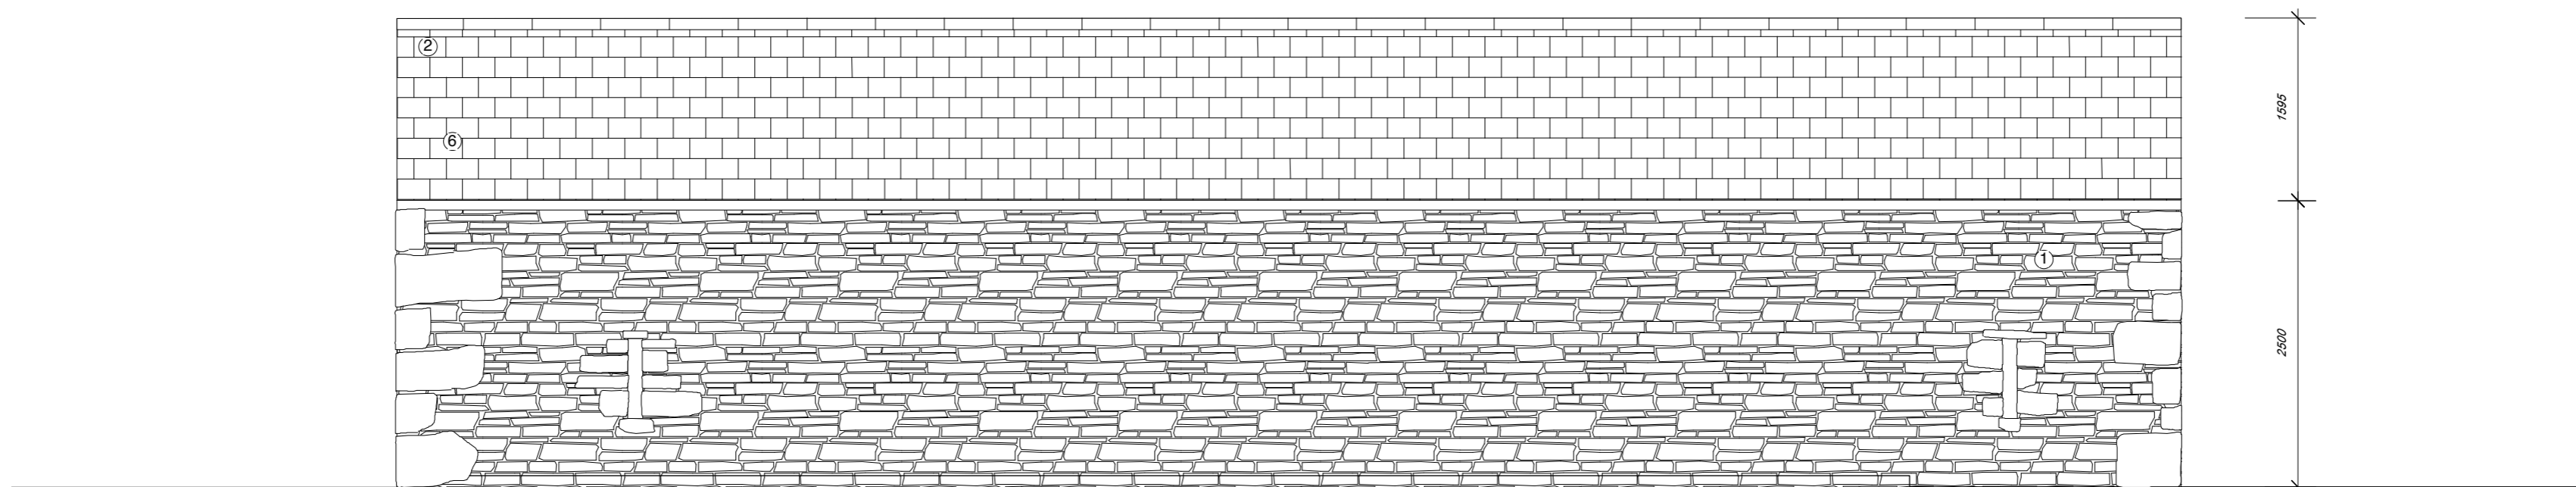

WEST ELEVATION

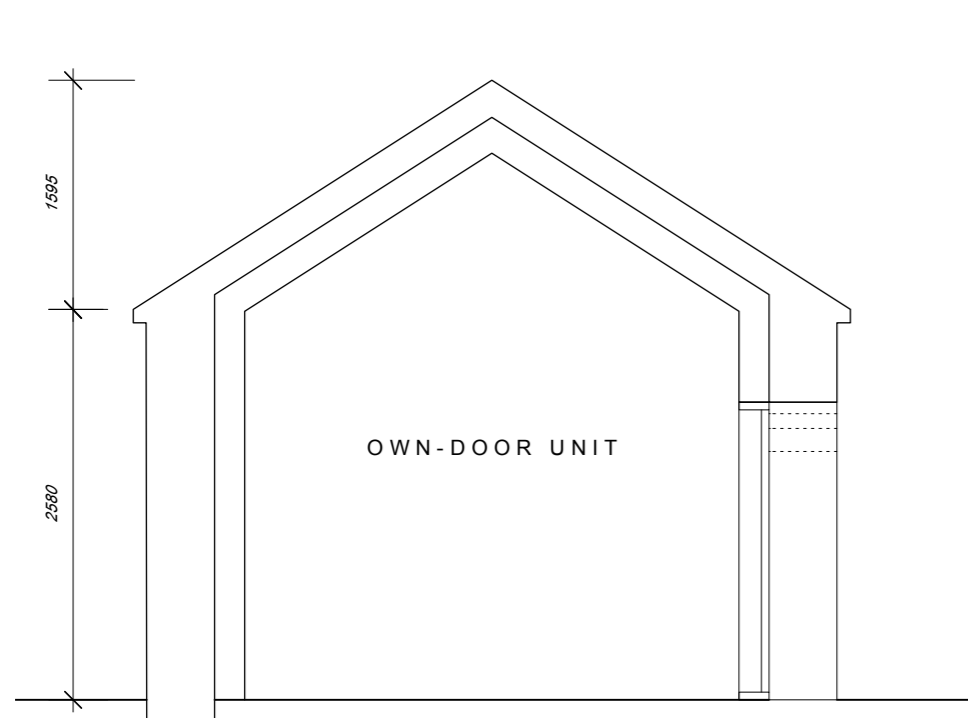

SECTION B - B

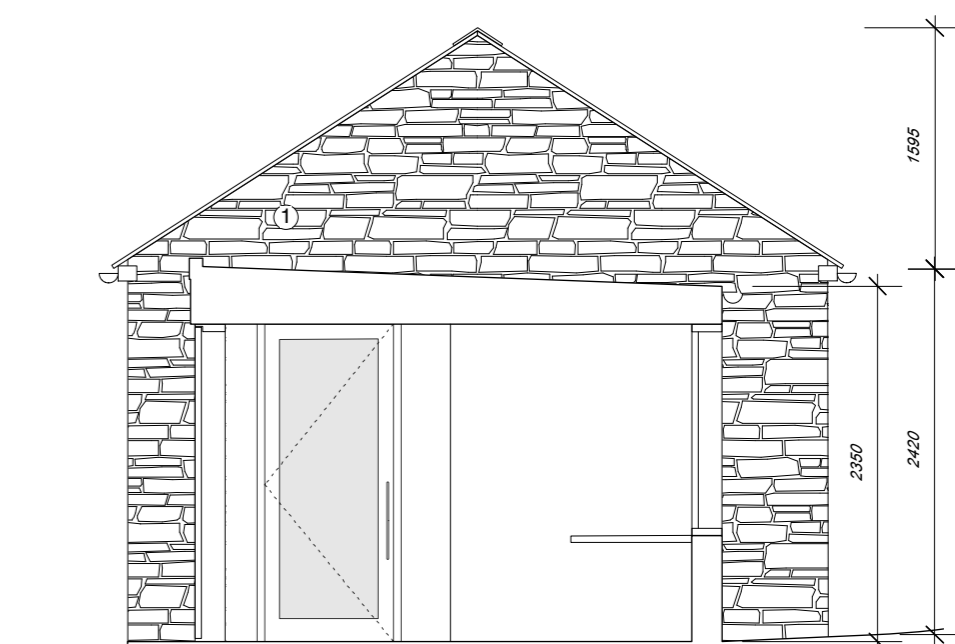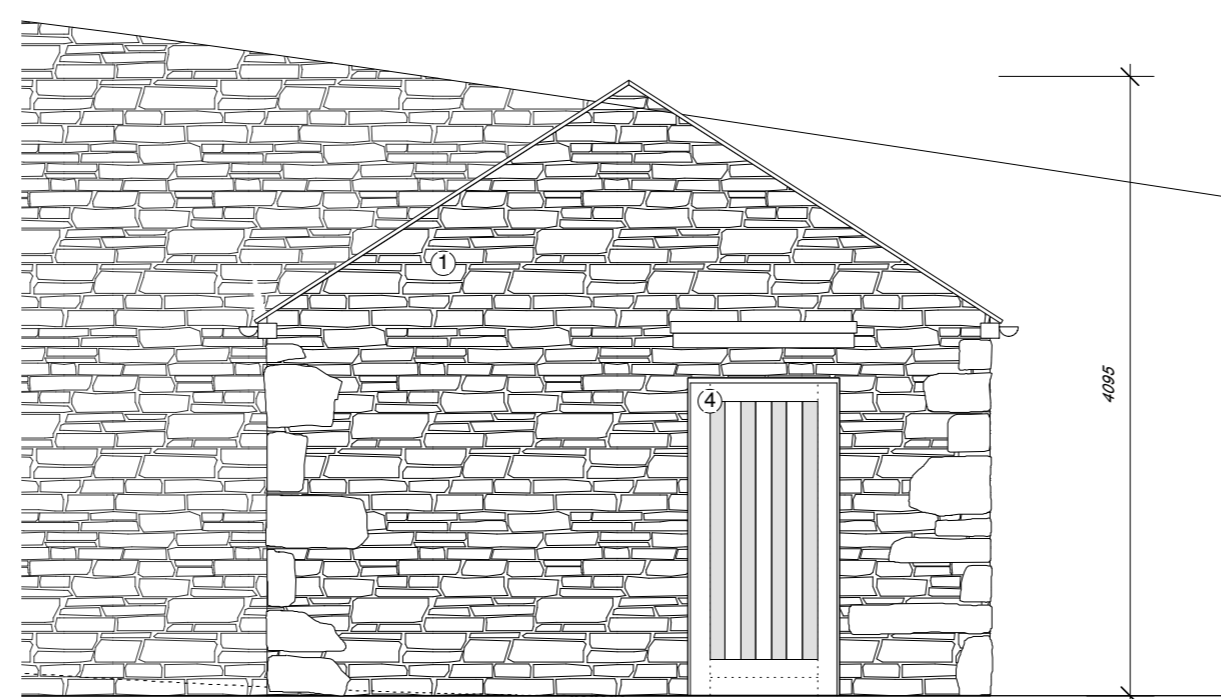

NORTH ELEVATION



SECTION B - B

MATERIALS ① Random Rubble Stone ② Natural Slate Roof ③ Painted Timber Framed Clear Glass Window ④ Painted Timber Framed Door ⑤ Timber Cladding ⑥ Wire Mesh Screen

CLIENT: Longford County Council
 DESIGN TEAM:
 Quantity Surveyor: Nolan Construction Consultants
 Structural Engineer: Killian Consulting Engineers
 Services Engineer: Coen Consulting Engineers

STATUS OF DRAWING:
**PLANNING APPLICATION
 PURPOSES ONLY**

Do not scale from this drawing.
 All dimensions to be taken from Architect's drawings.
 Discrepancies to be referred to the Architect for clarification.
 The copyright of this drawing is vested in the Architects.
 This drawing may not be copied or reproduced without written consent.




DRAWN BY: S. Mac Giolla
 CHECKED BY: A. Richardson
 REVISIONS:


DE BLACAM AND MEAGHER ARCHITECTS
 4 ST. CATHERINE'S LANE WEST, DUBLIN 8 TEL (01) 4534240 FAX (01) 4737959 EMAIL MAIL@DBM.IE WWW.DEBLACAMANDMEAGHER.COM

JOB TITLE: **The Yard, Abbeyshrule**
 DRAWING TITLE: **Middle Barn Sections & Elevations**


DATE: **05 November 2020** SCALE: **1:500 @ A1** JOB No. **2037** DWG No. **A-06** REV. **0**

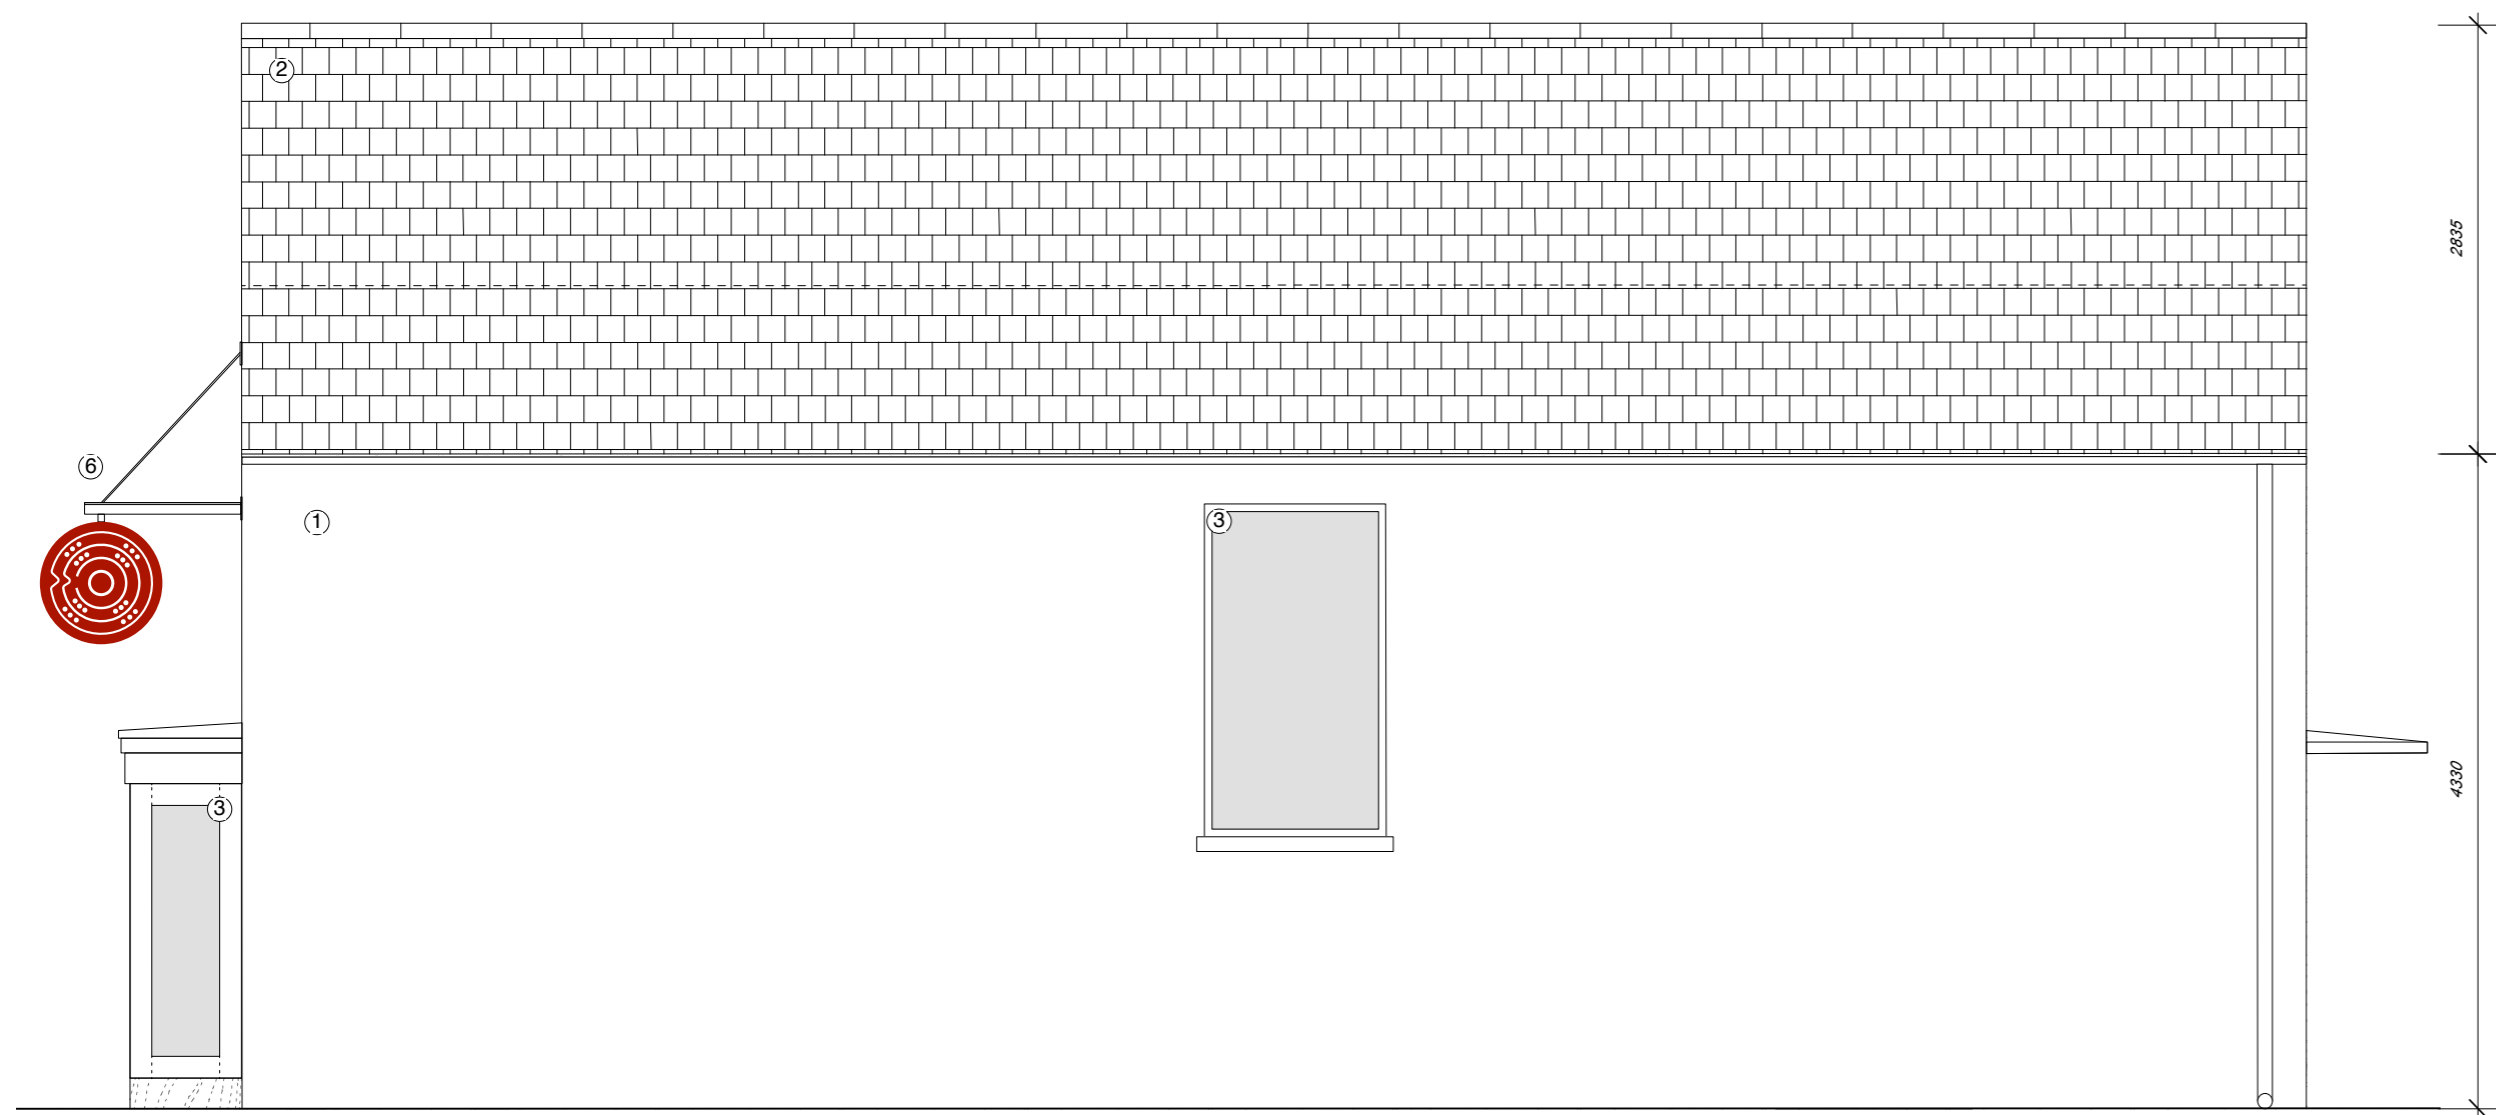


WEST ELEVATION

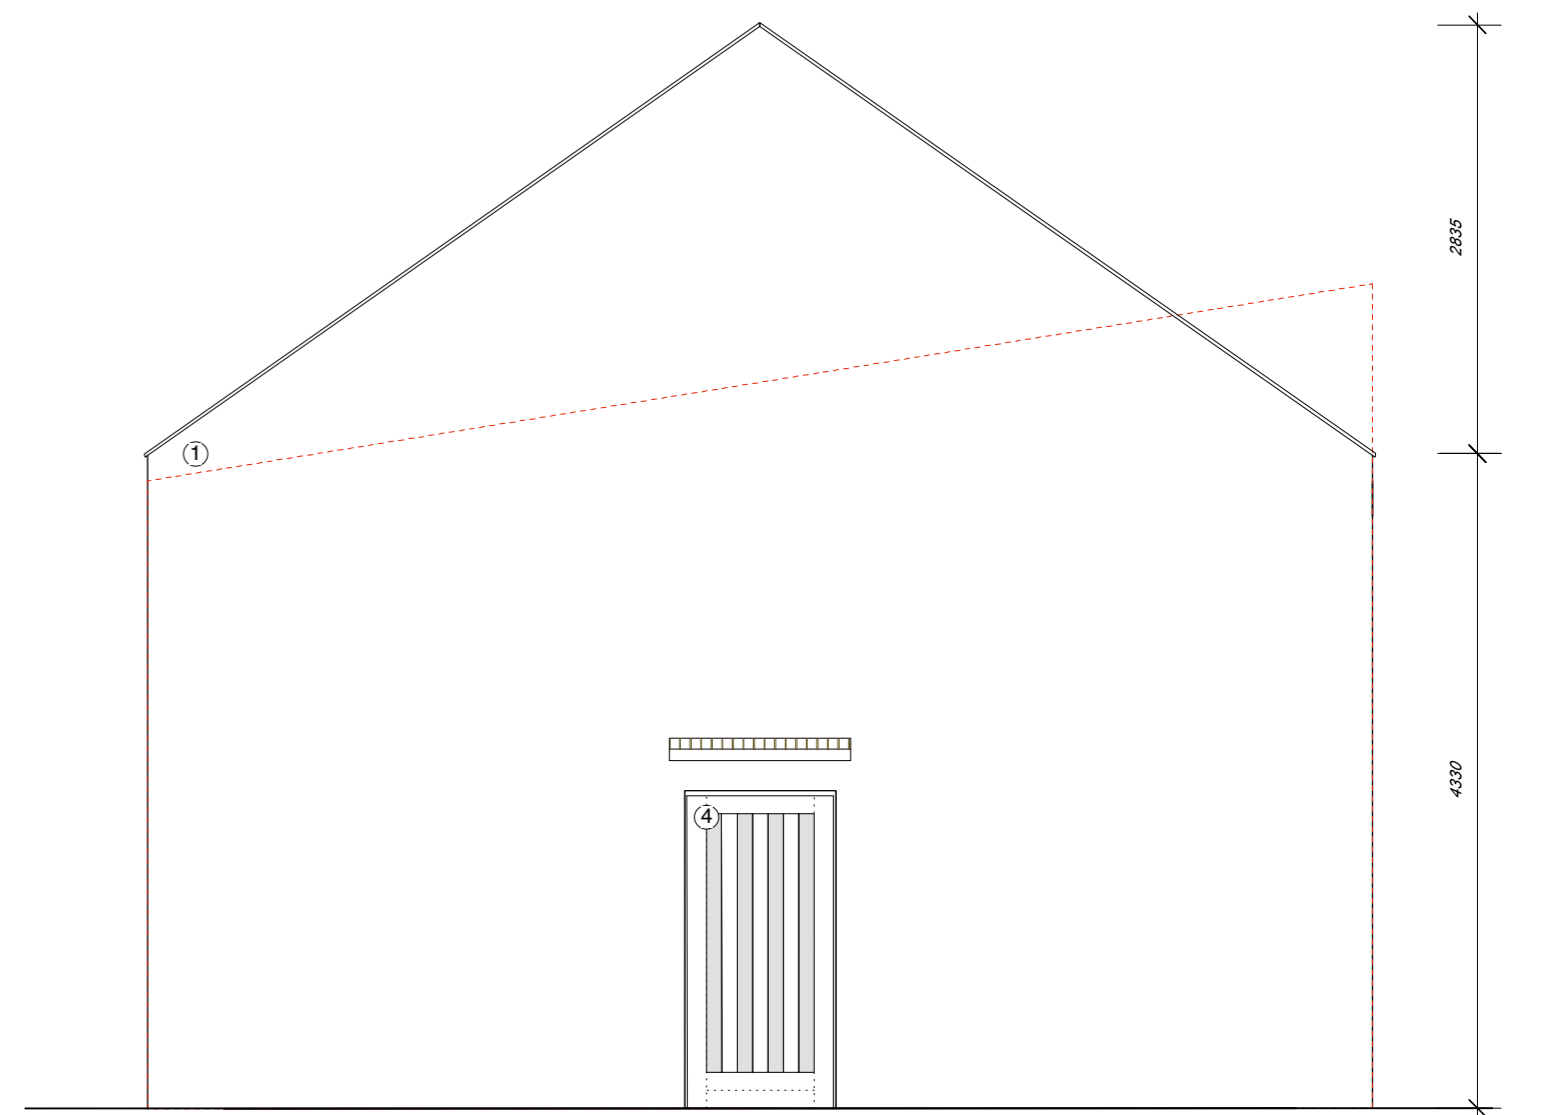


SOUTH ELEVATION

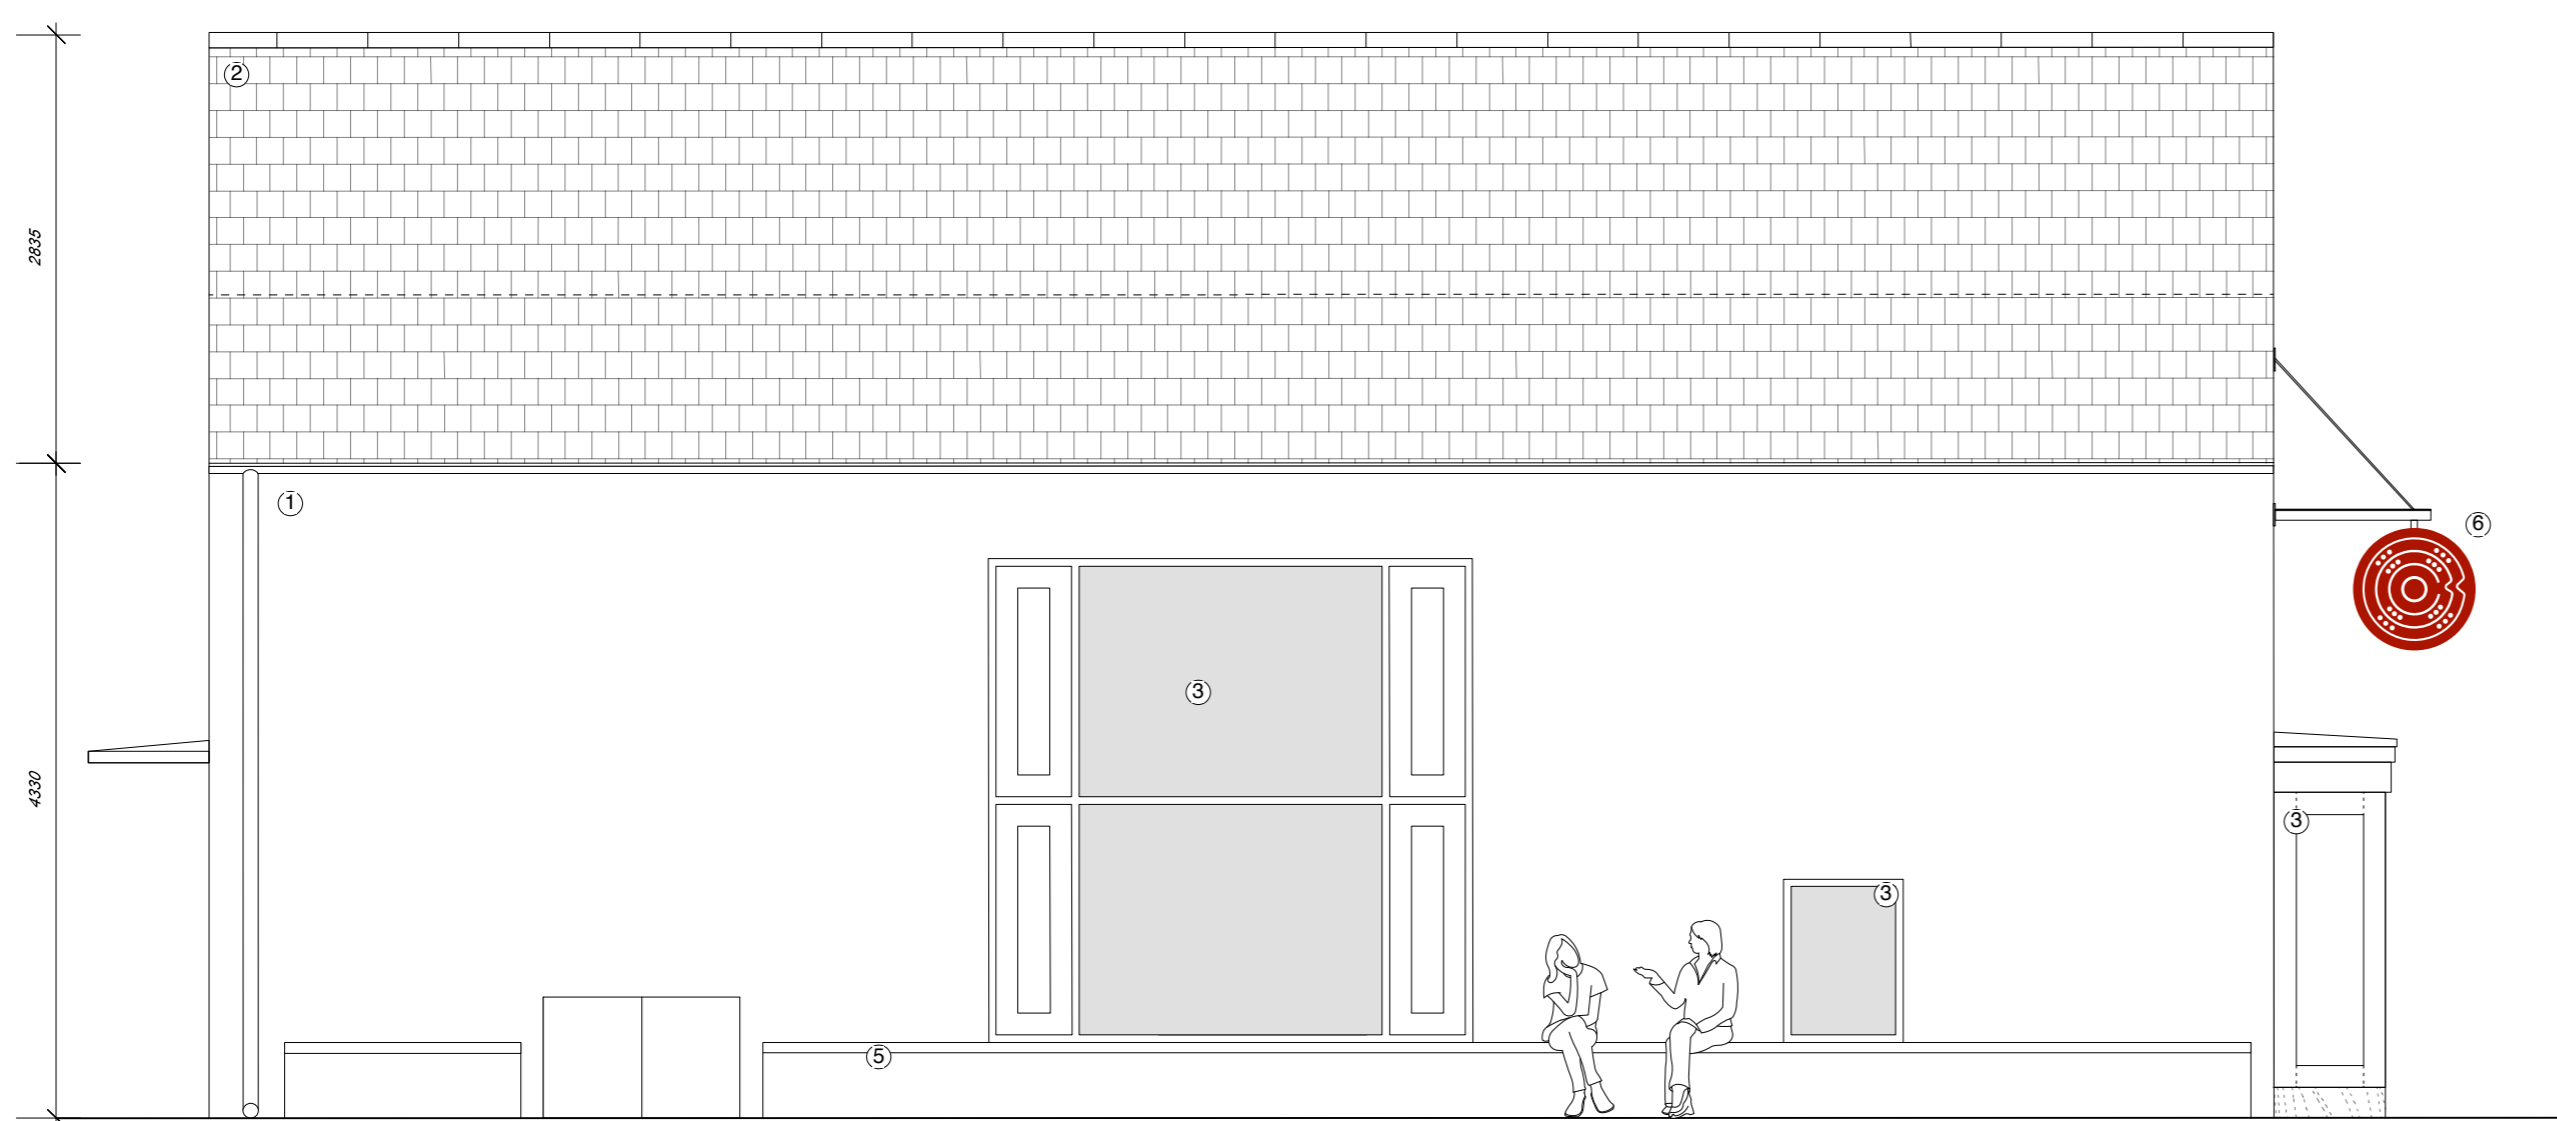


EAST ELEVATION

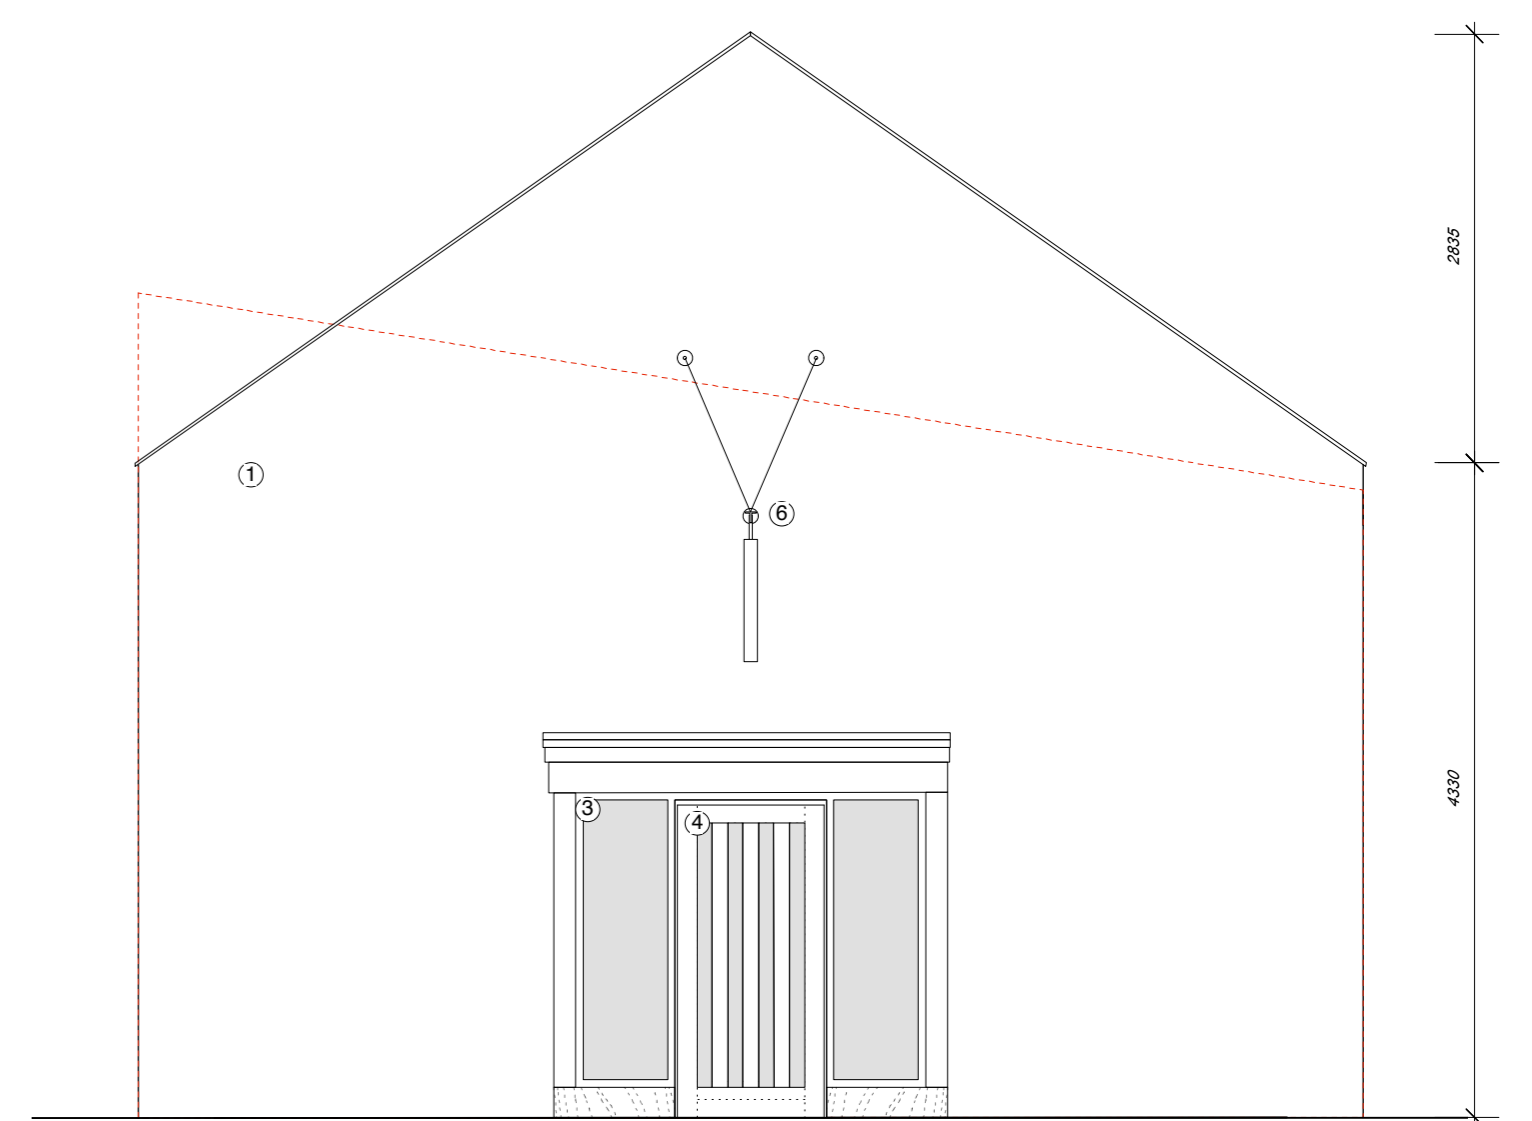

NORTH ELEVATION

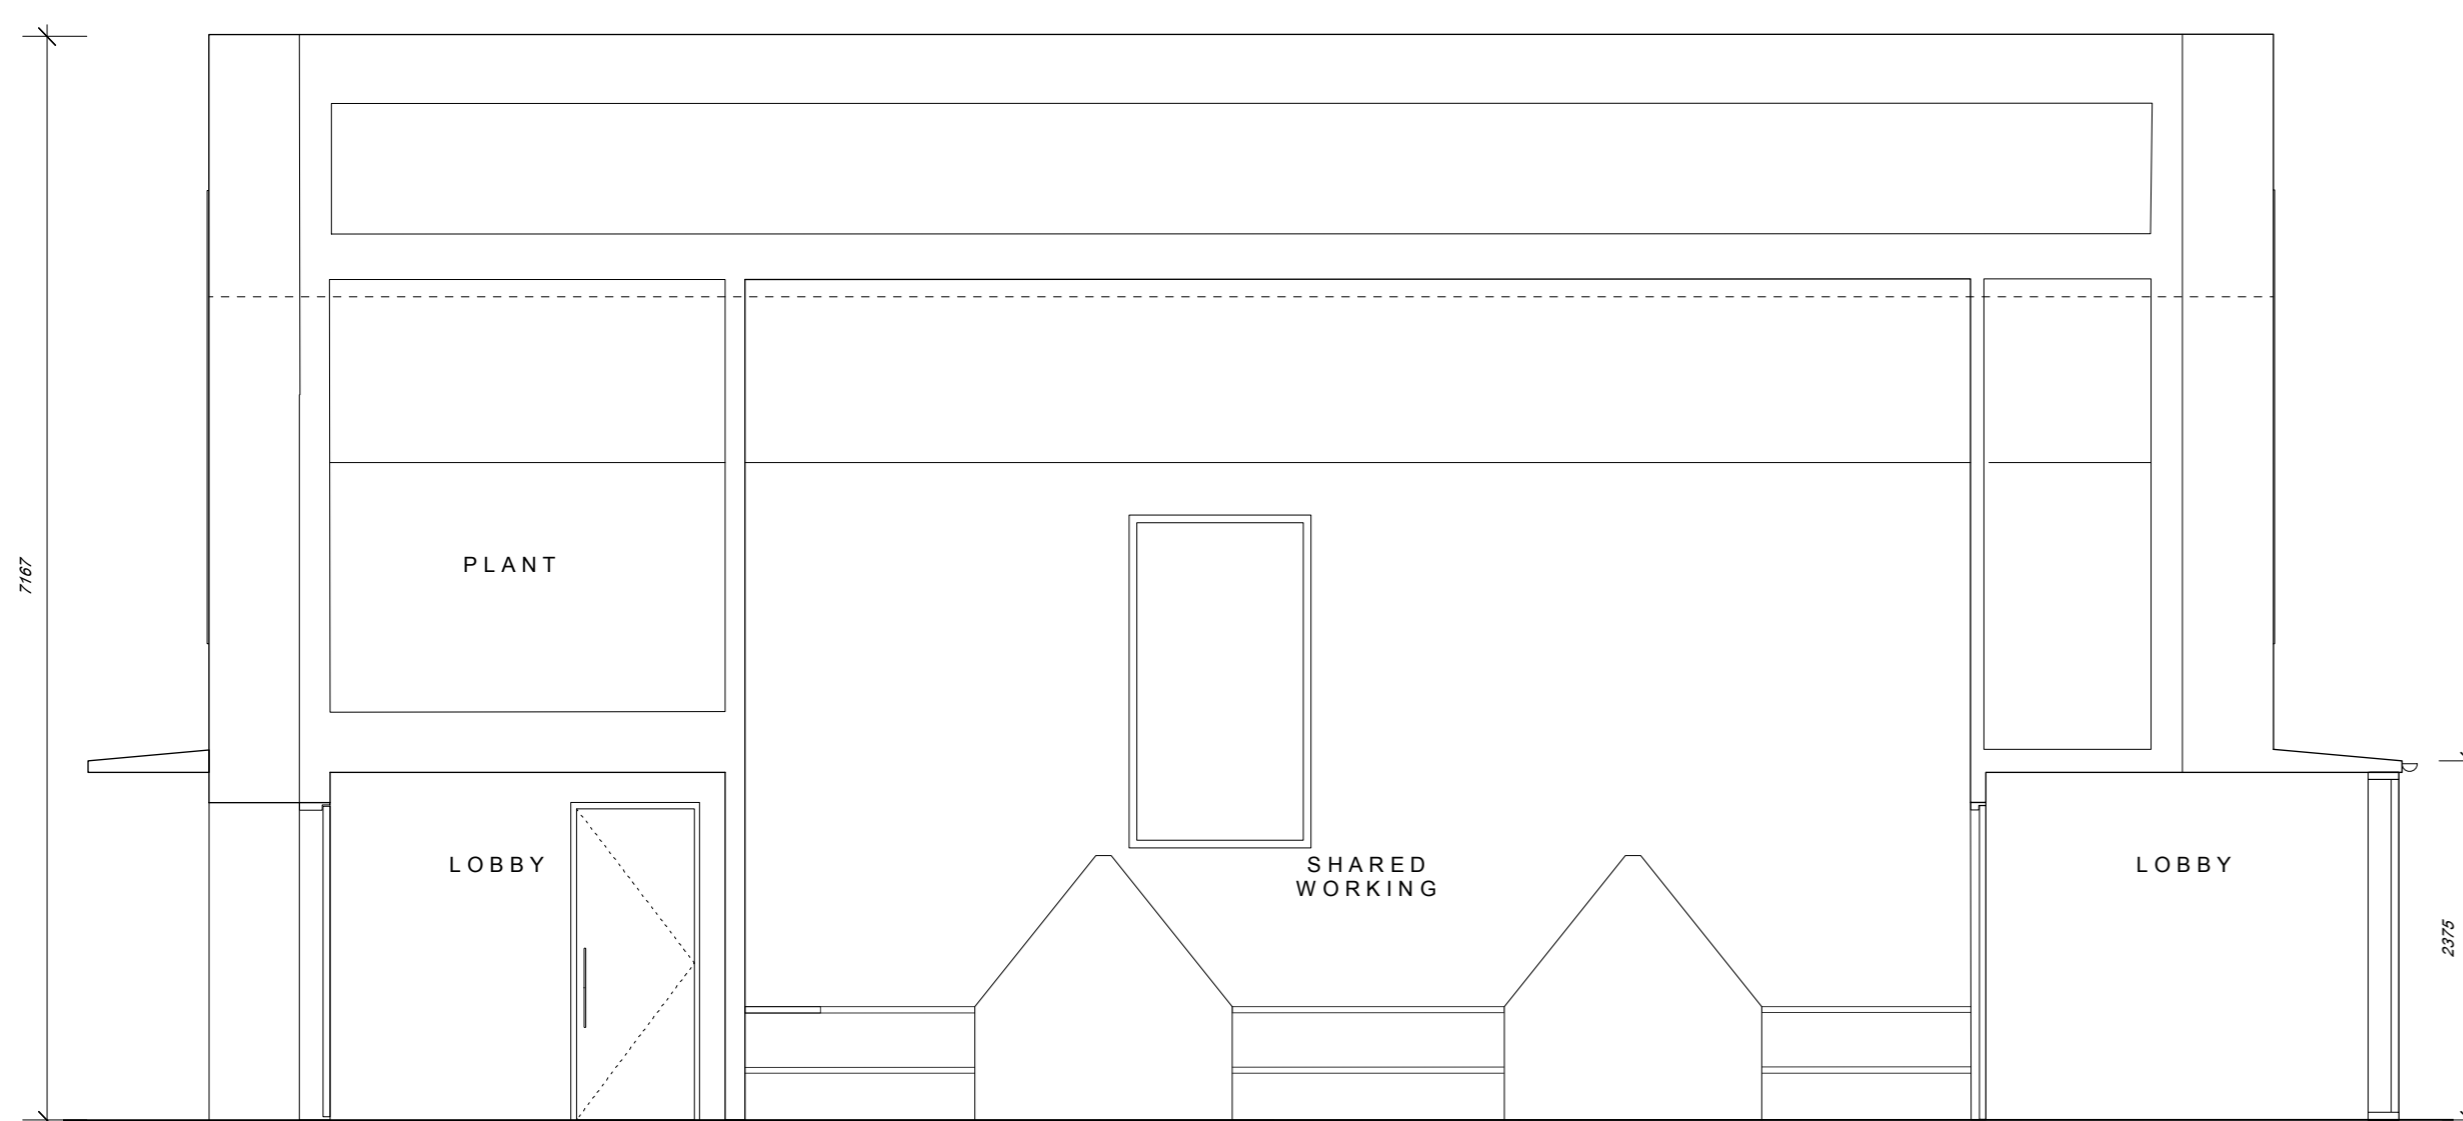

LONG SECTION B-B

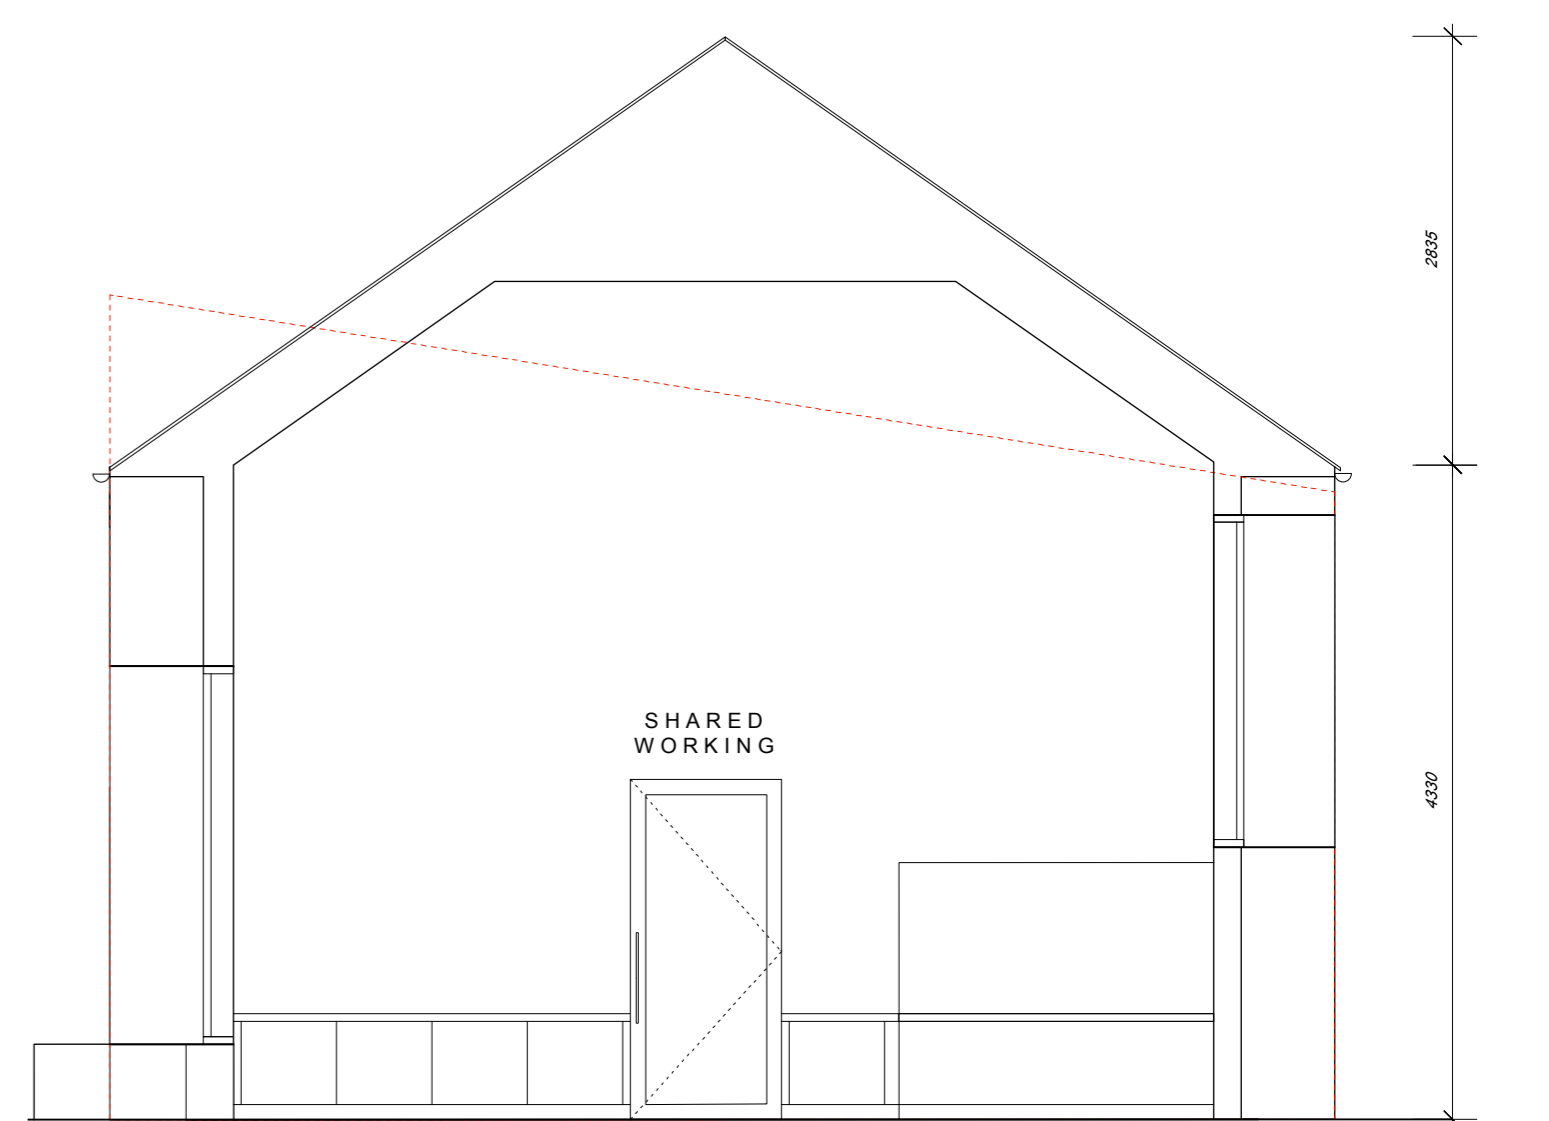

SHORT SECTION A-A

MATERIALS ① Lime Render ② Natural Slate Roof ③ Painted Timber Framed Clear Glass Window ④ Painted Timber Framed Door ⑤ Built-in Seat ⑥ Hanging Signage

CLIENT: Longford County Council
 DESIGN TEAM:
 Quantity Surveyor: Nolan Construction Consultants
 Structural Engineer: Killian Consulting Engineers
 Services Engineer: Coen Consulting Engineers

STATUS OF DRAWING:
**PLANNING APPLICATION
 PURPOSES ONLY**


Do not scale from this drawing.
 All dimensions to be taken from Architect's drawings.
 Discrepancies to be referred to the Architect for clarification.
 The copyright of this drawing is vested in the Architects.
 This drawing may not be copied or reproduced without written consent.




DRAWN BY: S. Mac Gianna
 CHECKED BY: A. Richardson
 REVISIONS:

DE BLACAM AND MEAGHER ARCHITECTS
 4 ST. CATHERINE'S LANE WEST, DUBLIN 8 TEL (01) 4534240 FAX (01) 4737959 EMAIL MAIL@DBM.IE WWW.DEBLACAMANDMEAGHER.COM


JOB TITLE: **The Yard, Abbeyshrule**
 DRAWING TITLE: **South Barn Sections & Elevations**
 DATE: **05 November 2020** SCALE: **1:50 @ A1** JOB No. **2037** DWG No. **A-07** REV. **0**

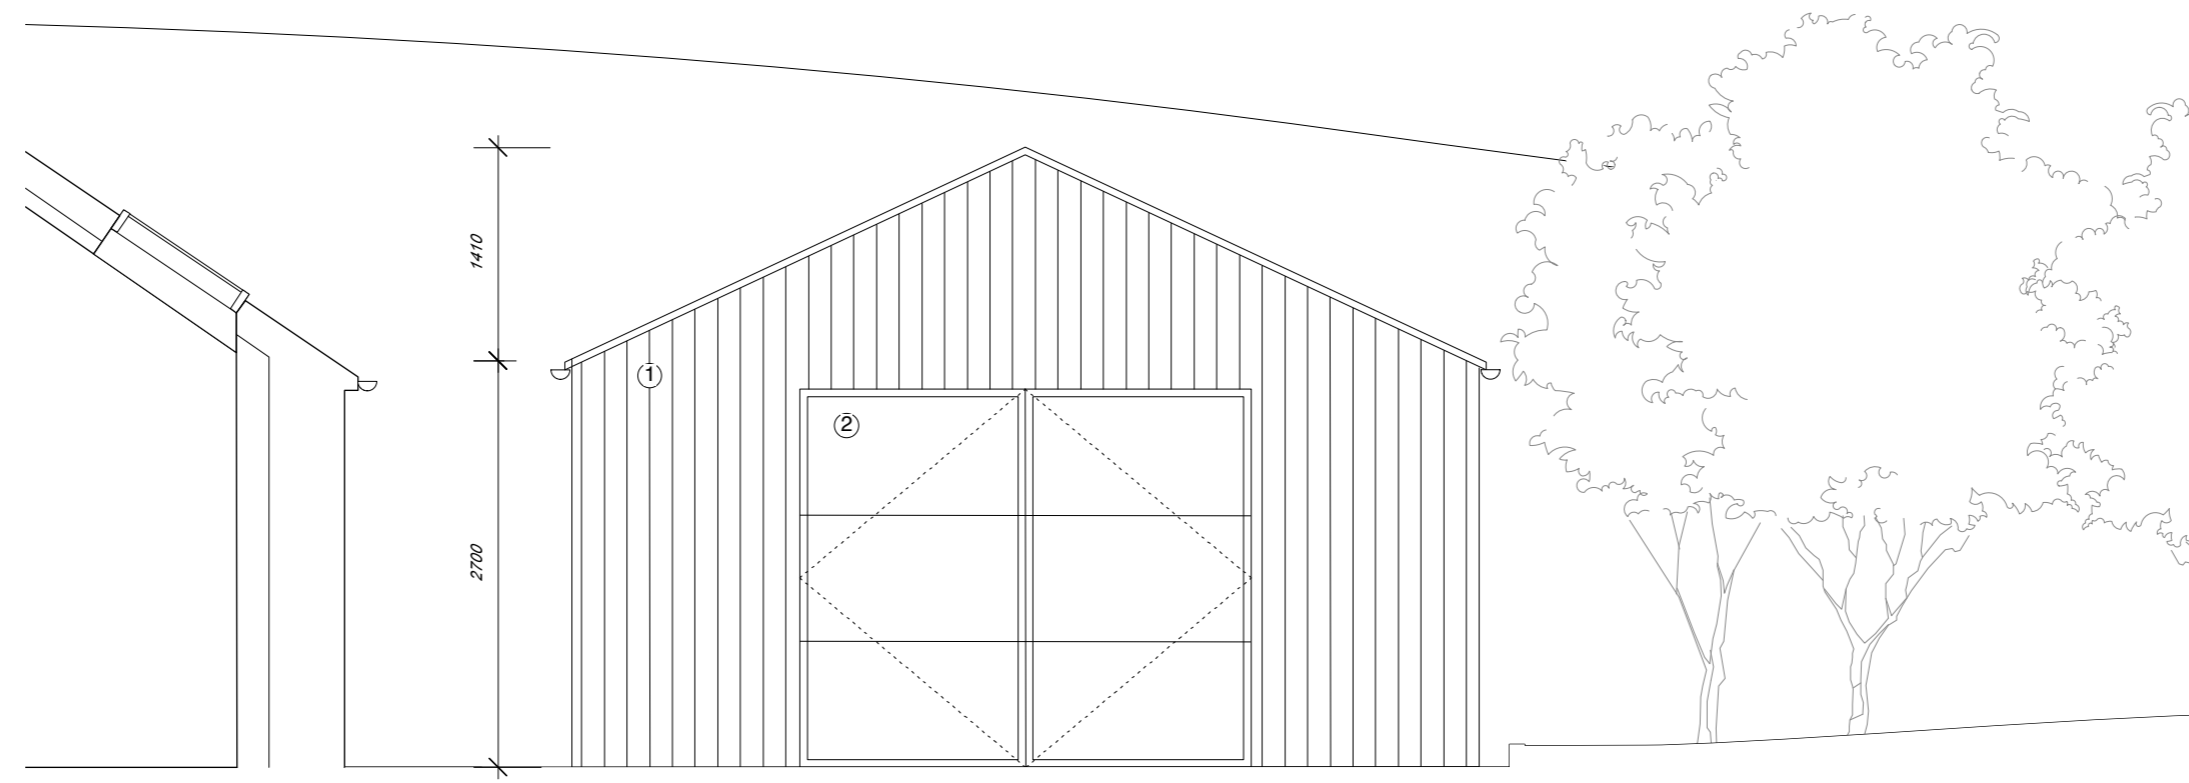


EAST ELEVATION

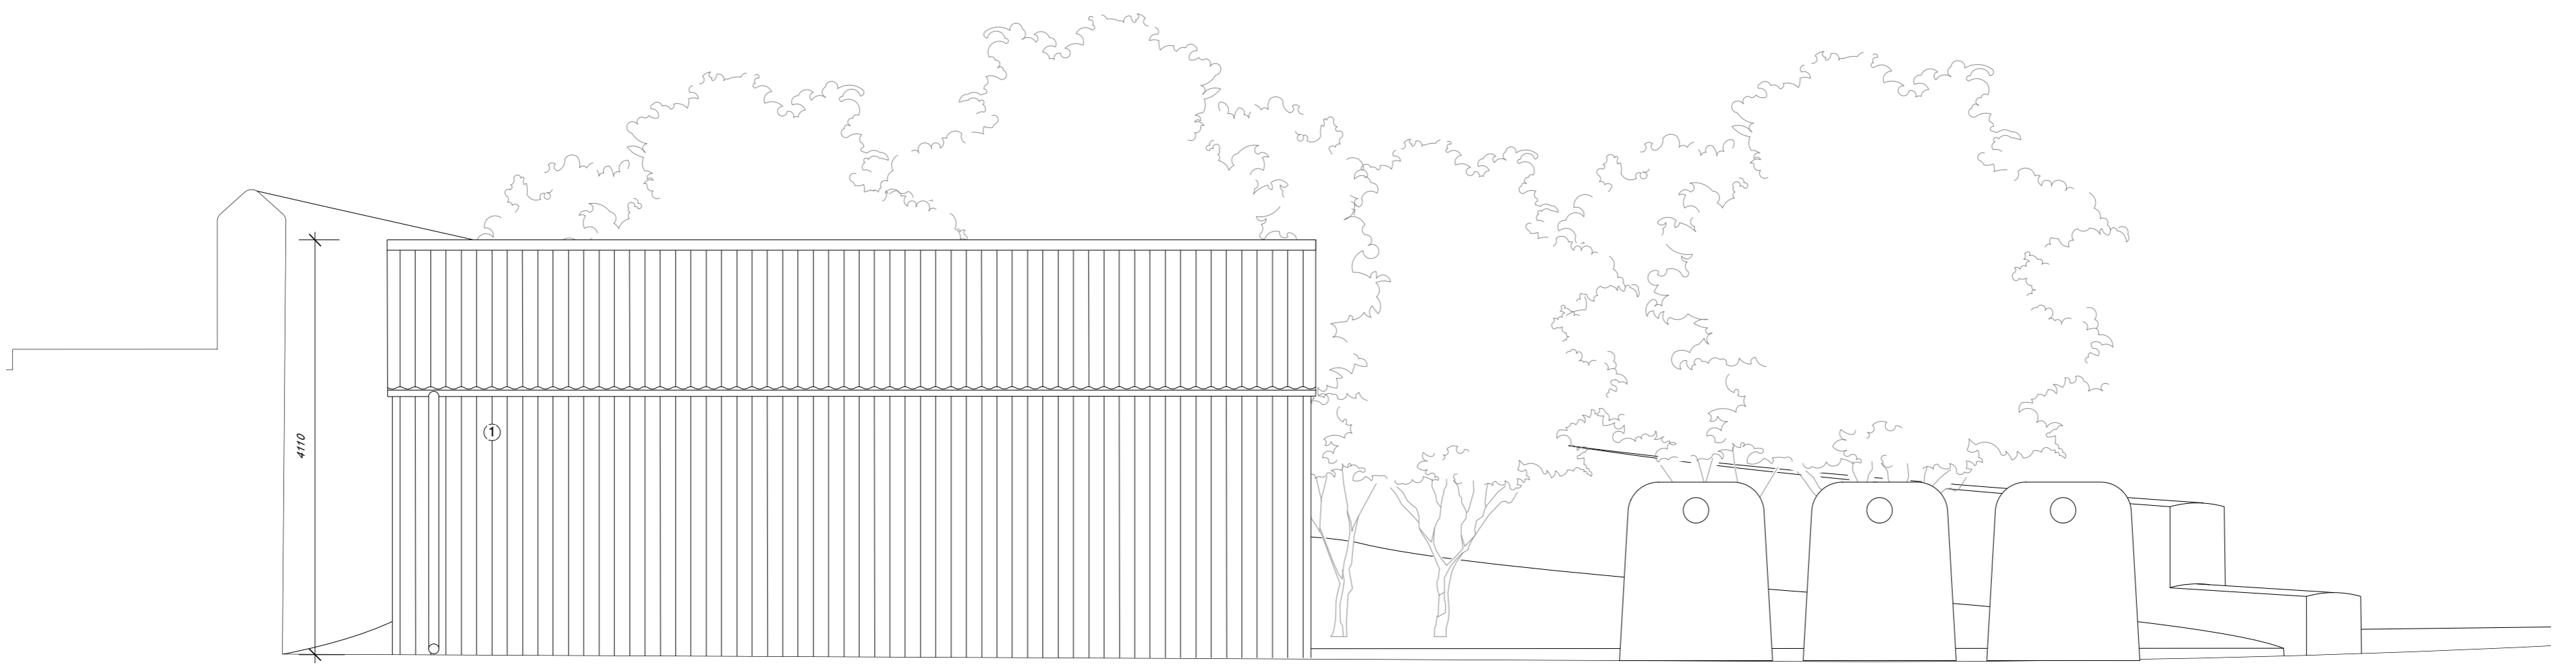


SOUTH ELEVATION

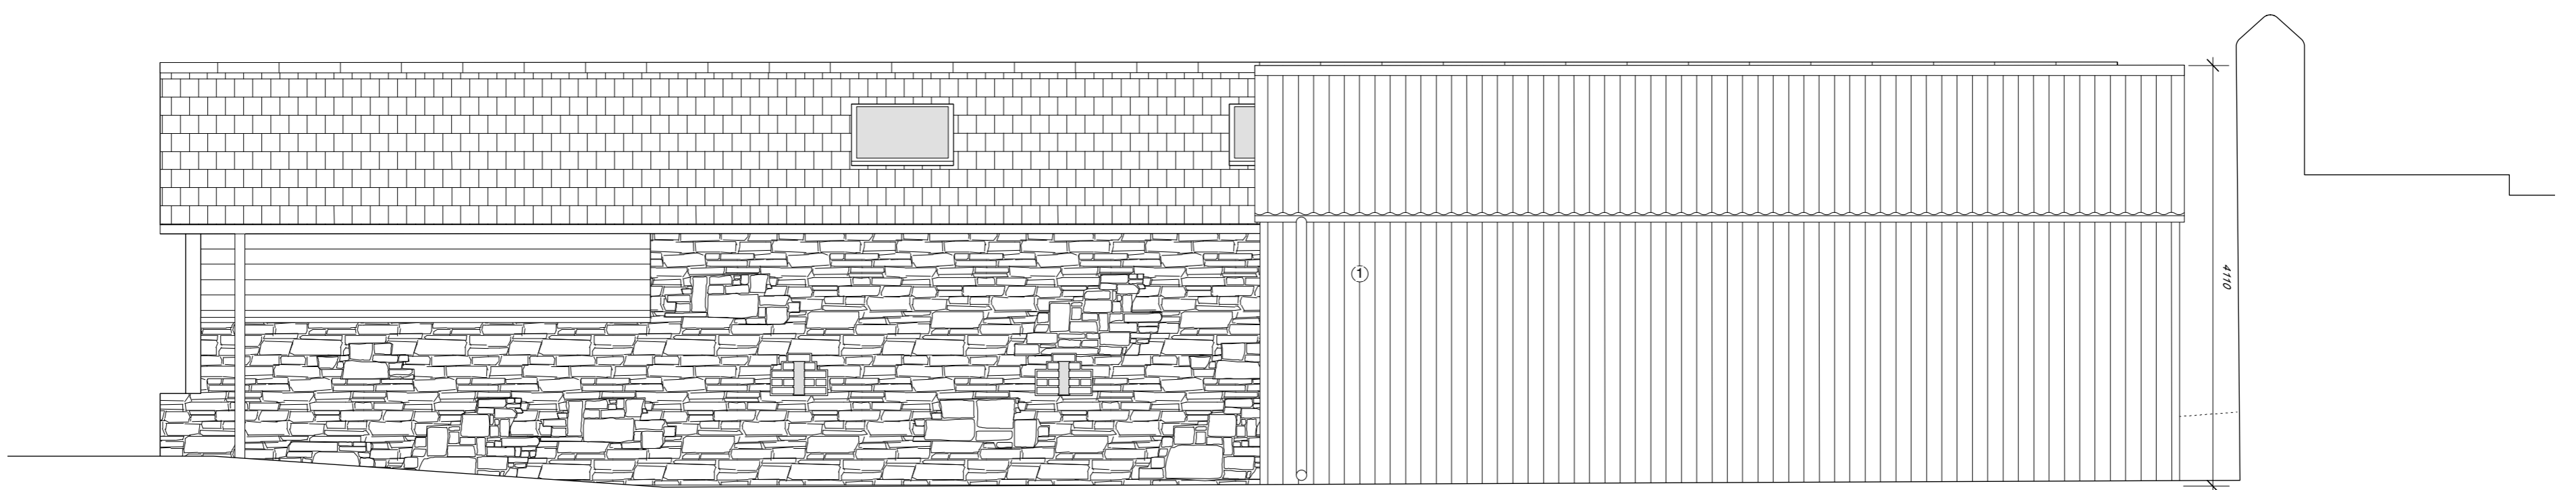

NORTH ELEVATION

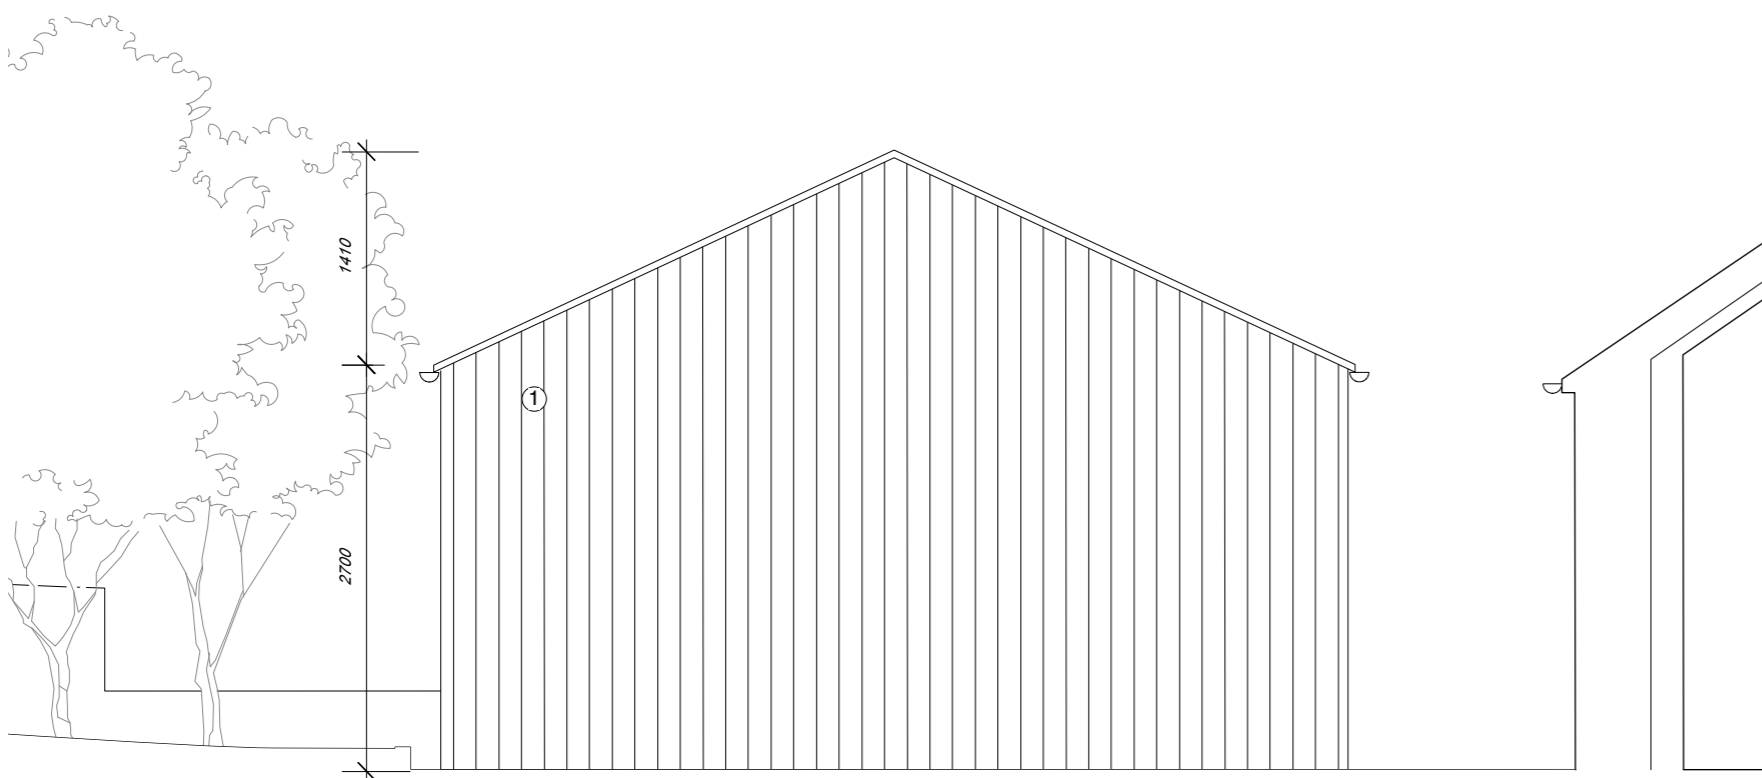

WEST ELEVATION

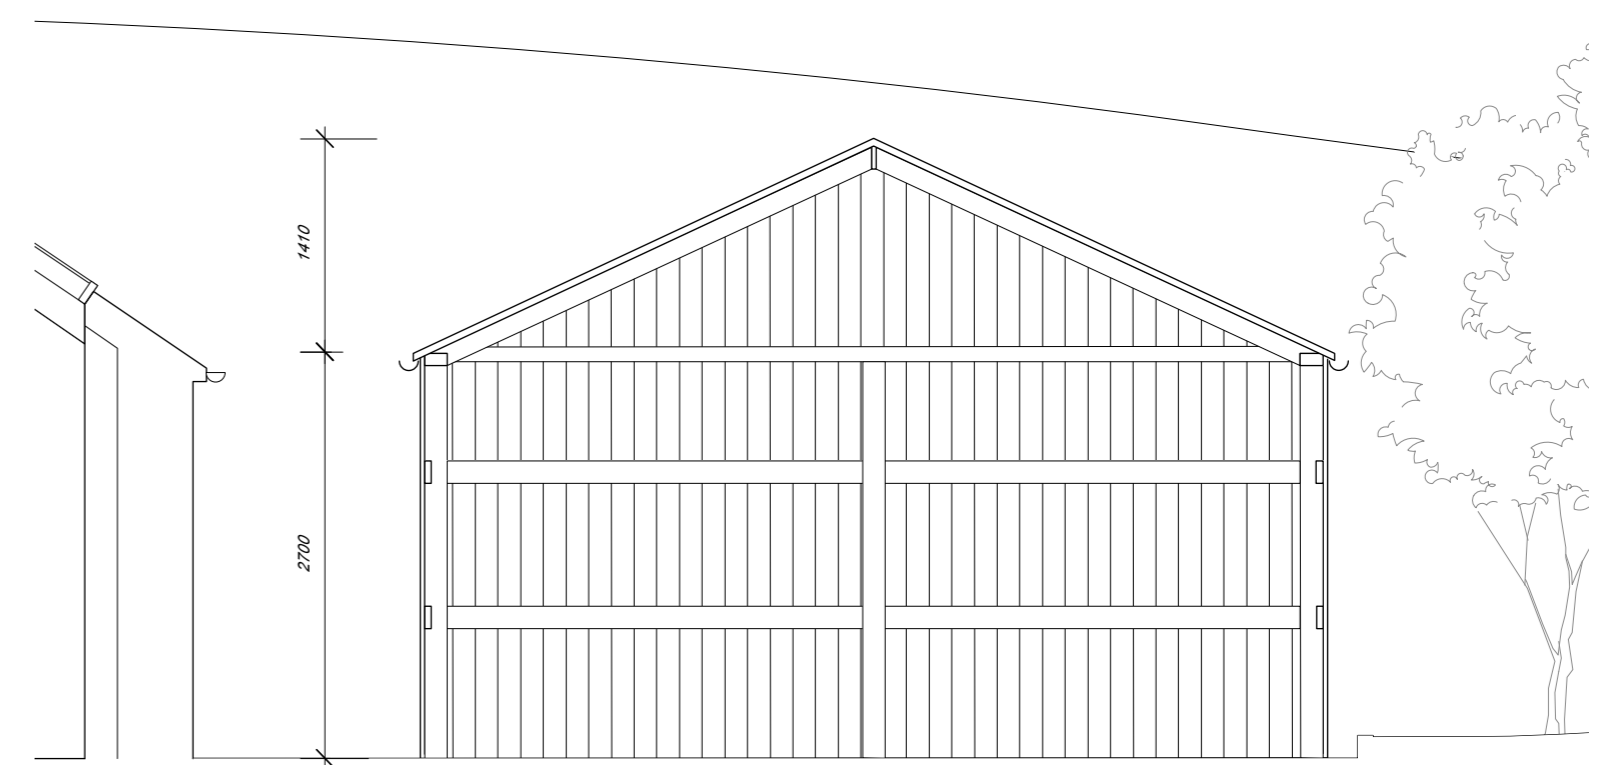

SECTION A-A

MATERIALS ① Corrugated Metal Cladding ② Painted Steel Doors

CLIENT: Longford County Council
 DESIGN TEAM:
 Quantity Surveyor: Nolan Construction Consultants
 Structural Engineer: Killian Consulting Engineers
 Services Engineer: Coen Consulting Engineers

STATUS OF DRAWING:
**PLANNING APPLICATION
 PURPOSES ONLY**

Do not scale from this drawing.
 All dimensions to be taken from Architect's drawings.
 Discrepancies to be referred to the Architect for clarification.
 The copyright of this drawing is vested in the Architects.
 This drawing may not be copied or reproduced without written consent.




DRAWN BY: S. Mac Gianna
 CHECKED BY: A. Richardson
 REVISIONS:


DE BLACAM AND MEAGHER ARCHITECTS
 4 ST. CATHERINE'S LANE WEST, DUBLIN 8 TEL (01) 4534240 FAX (01) 4737959 EMAIL MAIL@DEBM.IE WWW.DEBLACAMANDMEAGHER.COM

JOB TITLE: **The Yard, Abbeyshrule**
 DRAWING TITLE: **Kayak Club Elevations and Sections**


DATE: **05 November 2020** SCALE: 1:50 @ A1 JOB No. **2037** DWG No. **A-08** REV. **0**

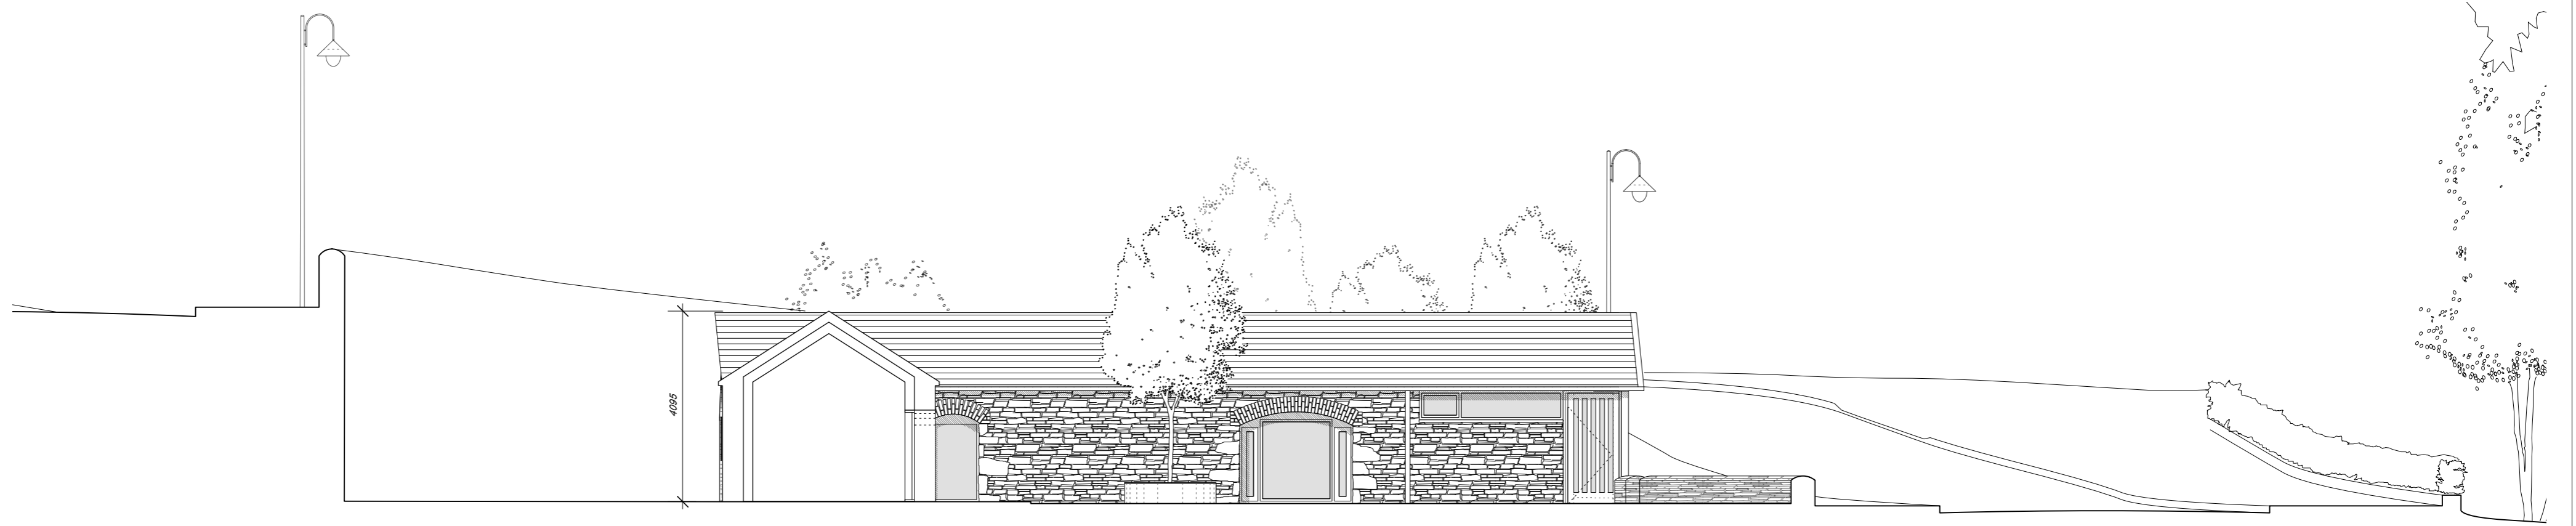


CONTIGUOUS SECTION A - A

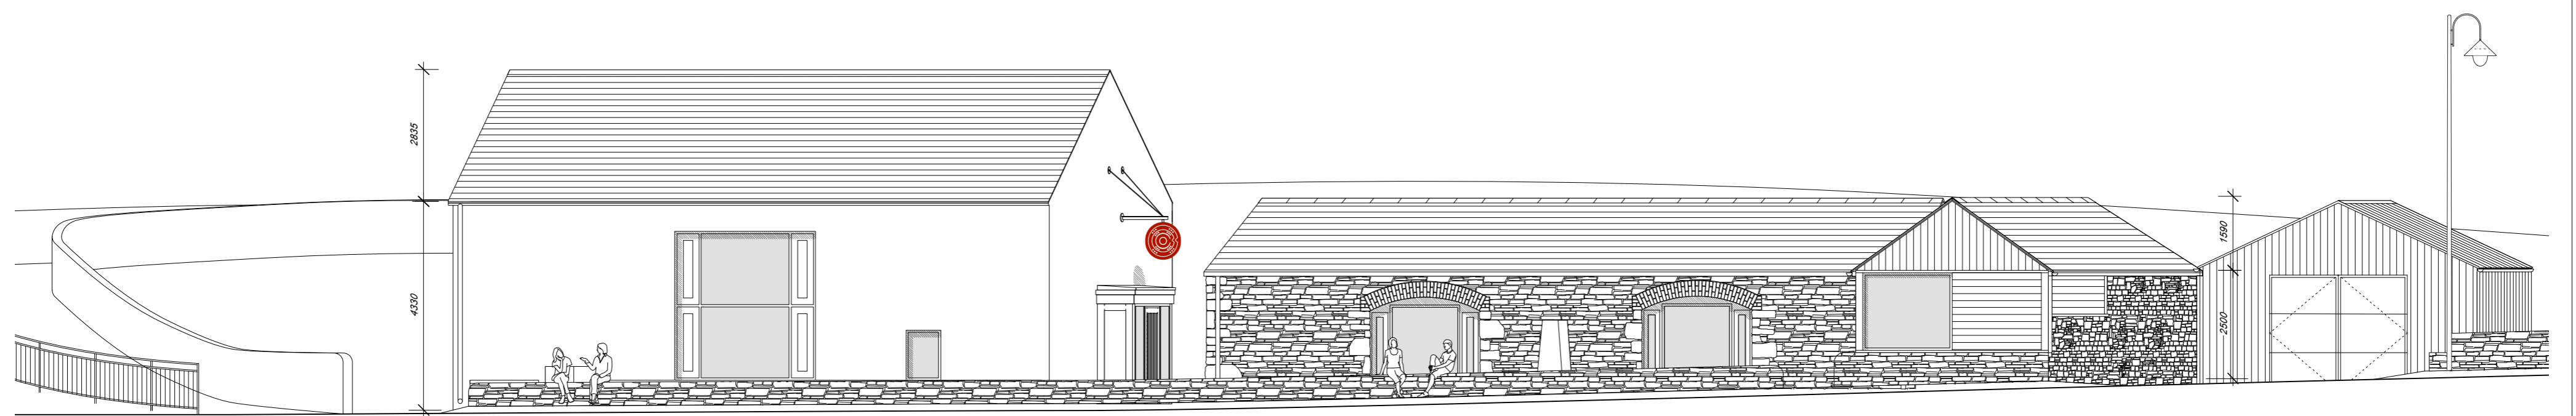

EAST ELEVATION

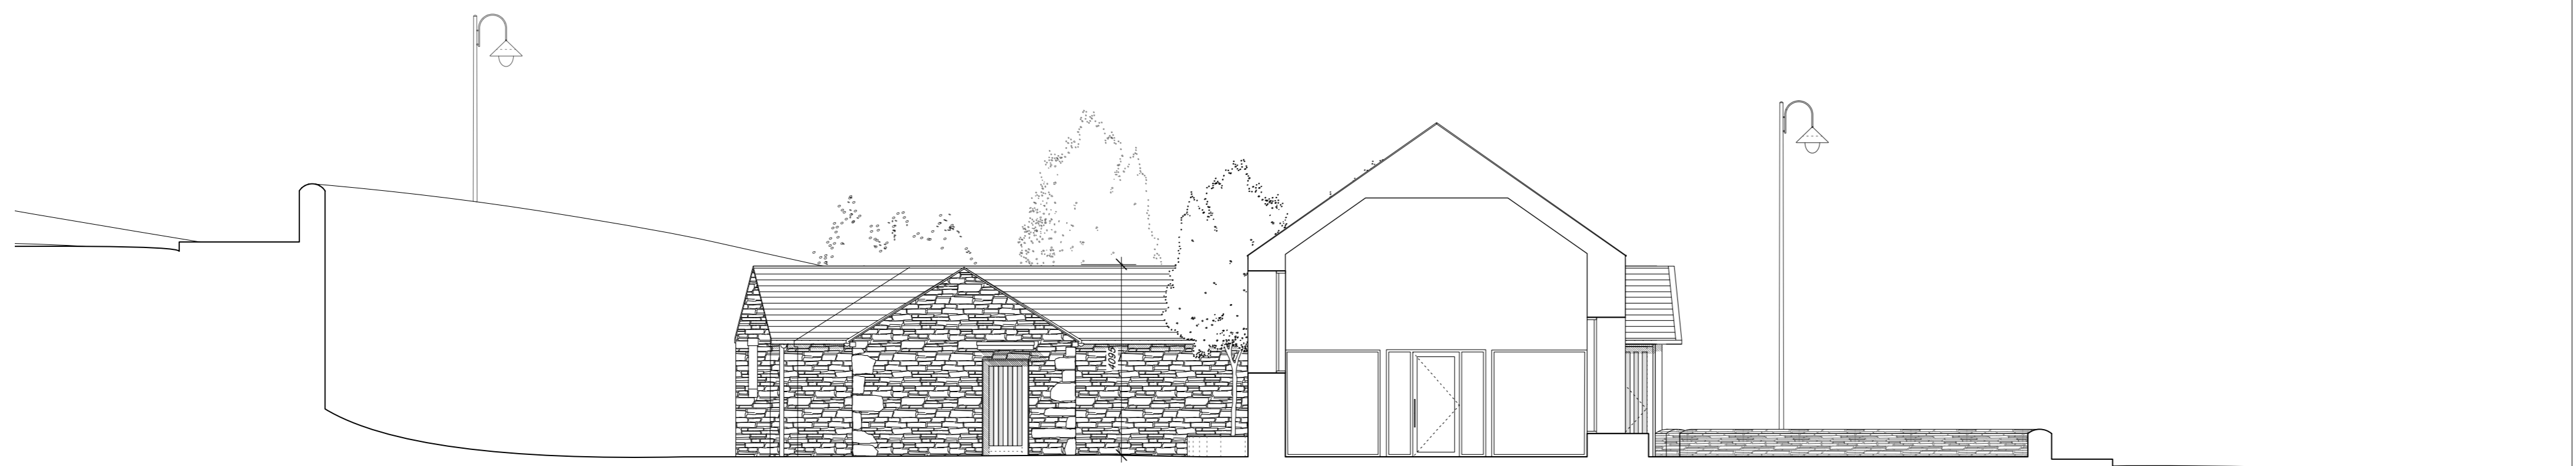

CONTIGUOUS SECTION B - B

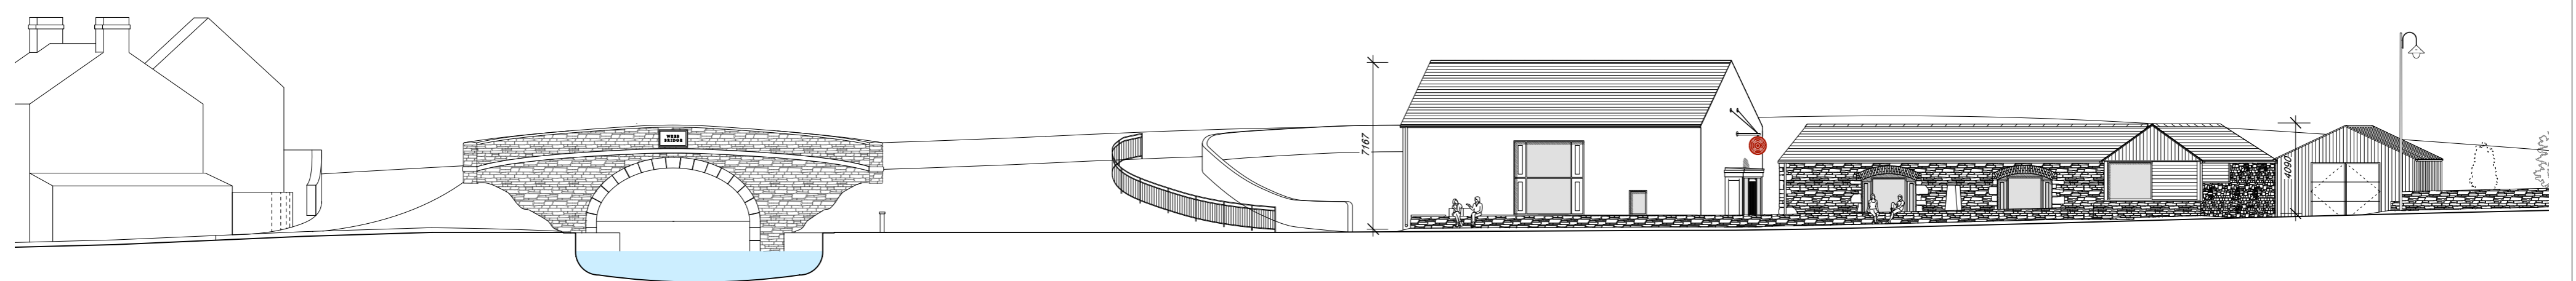

CONTIGUOUS EAST ELEVATION

CLIENT: Longford County Council
 DESIGN TEAM:
 Quantity Surveyor Nolan Construction Consultants
 Structural Engineer Killian Consulting Engineers
 Services Engineer Coen Consulting Engineers

STATUS OF DRAWING:
**PLANNING APPLICATION
 PURPOSES ONLY**

Do not scale from this drawing.
 All dimensions to be taken from Architect's drawings.
 Discrepancies to be referred to the Architect for clarification.
 The copyright of this drawing is vested in the Architects.
 This drawing may not be copied or reproduced without written consent.




DRAWN BY: S. Mac Gianna
 CHECKED BY: A. Richardson
 REVISIONS:


DE BLACAM AND MEAGHER ARCHITECTS
 4 ST. CATHERINE'S LANE WEST, DUBLIN 8 TEL (01) 4534240 FAX (01) 4737959 EMAIL MAIL@DBM.IE WWW.DEBLACAMANDMEAGHER.COM

JOB TITLE **The Yard, Abbeyshrule**
 DRAWING TITLE **Contiguous Elevations & Sections**


DATE **05 November 2020** SCALE 1:10000 @ A1 JOB No. **2037** DWG No. **A-09** REV. **0**

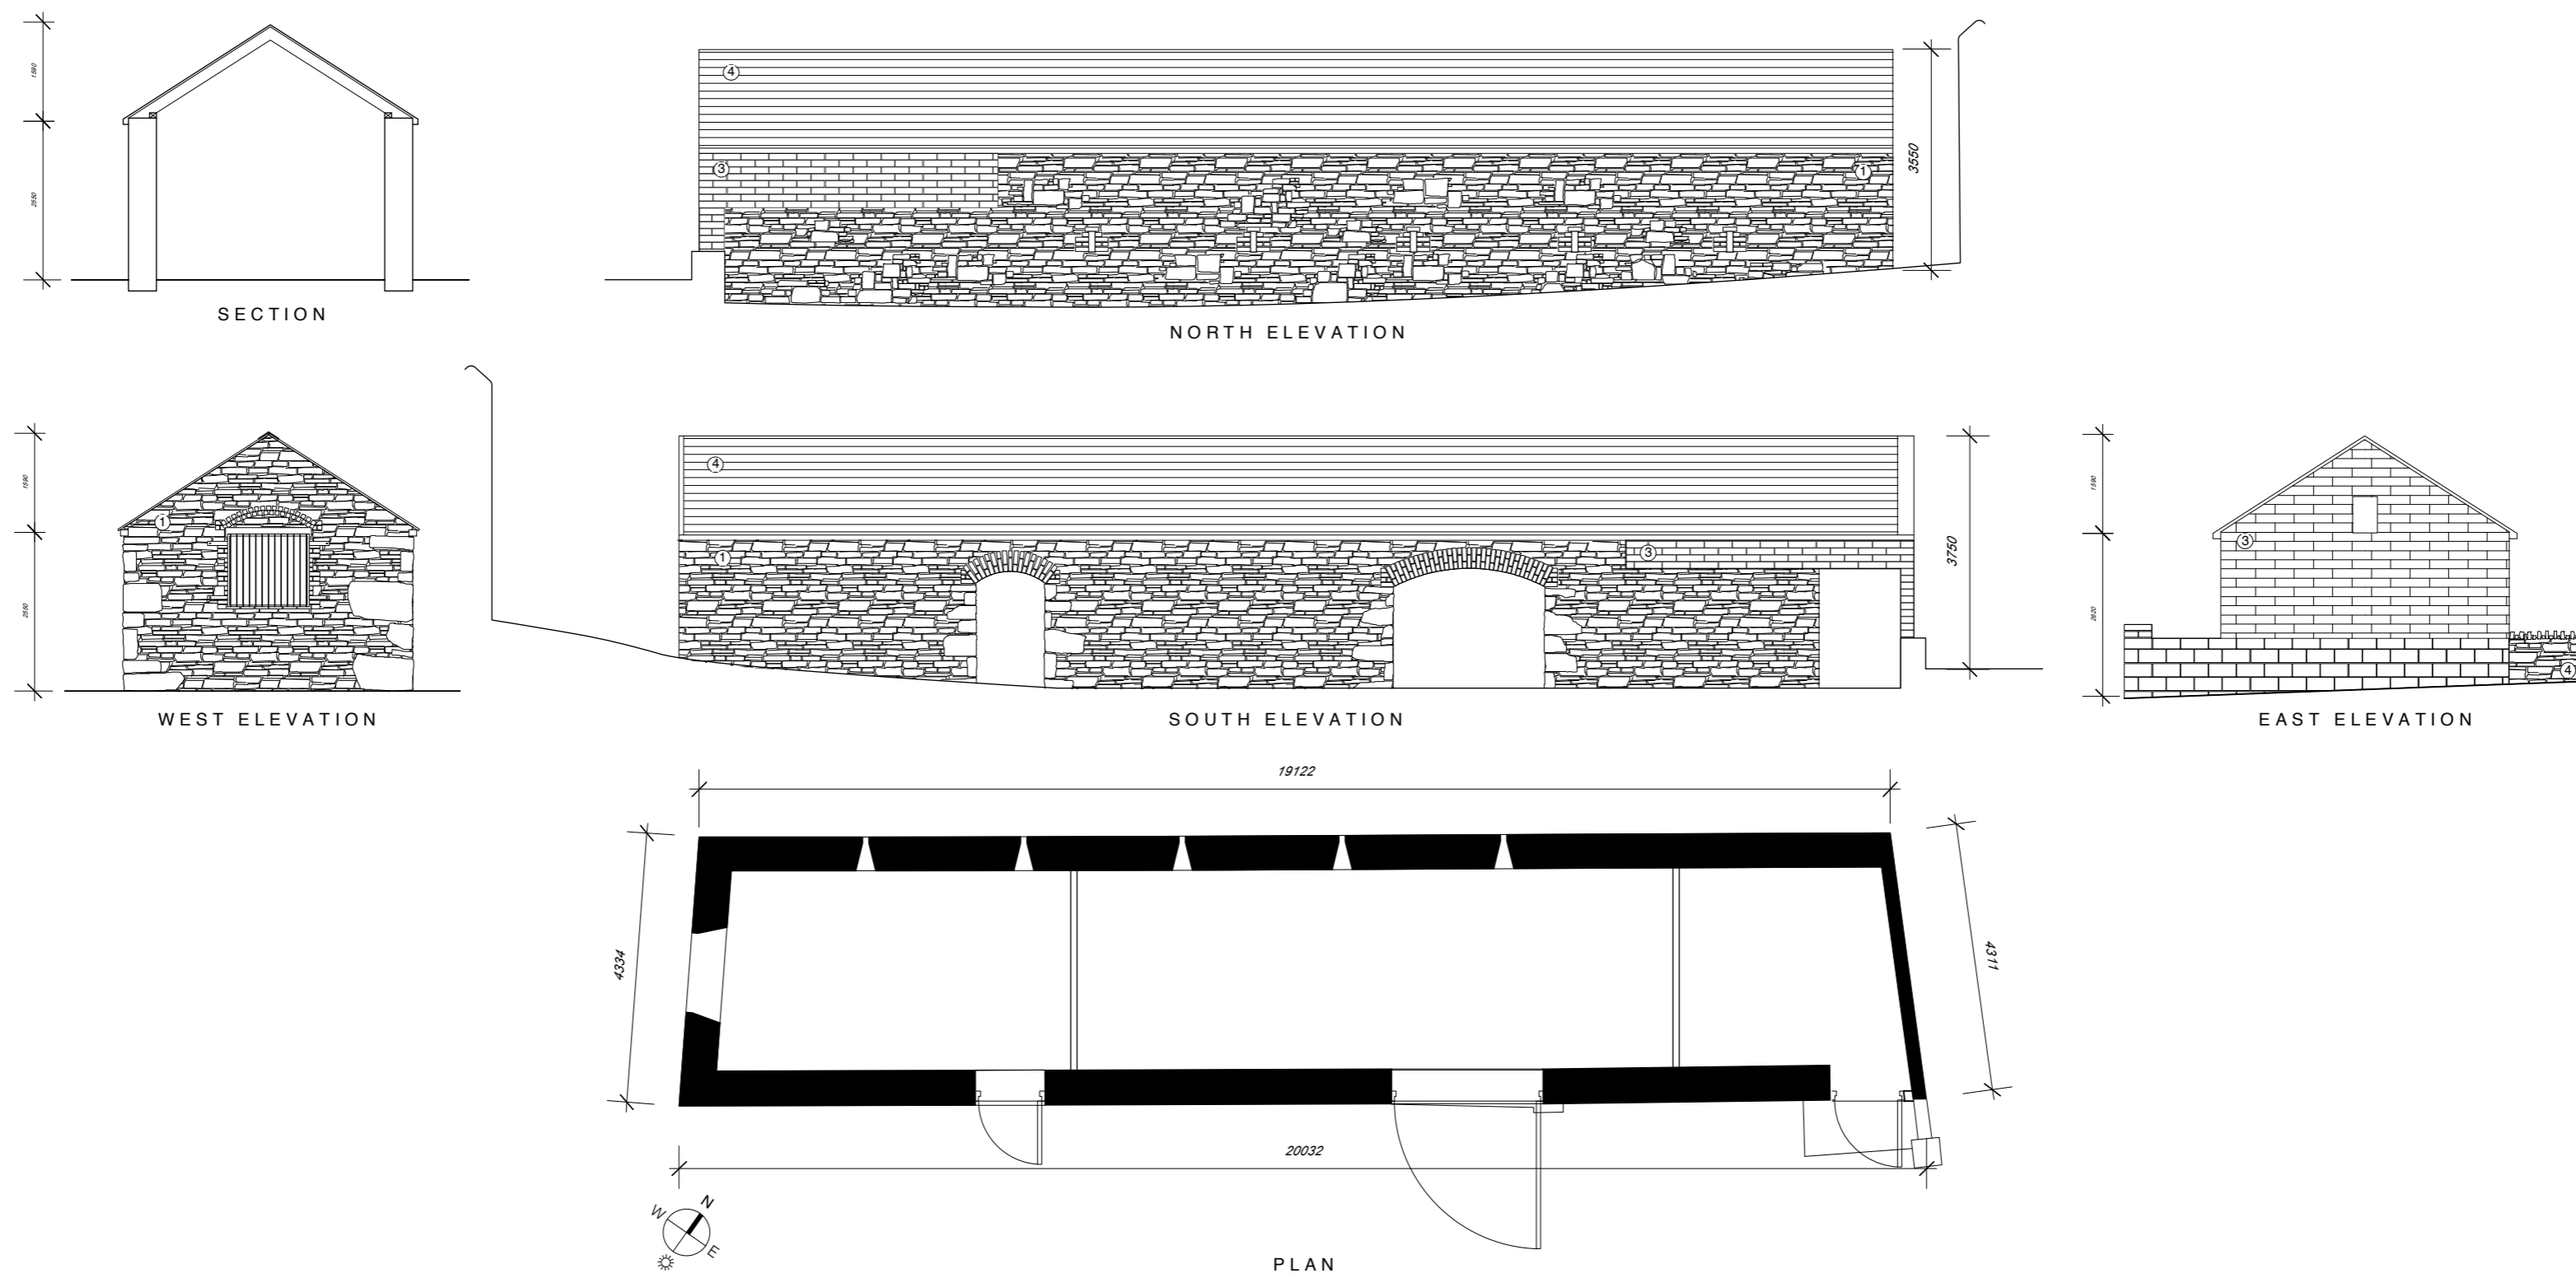


NORTH BARN

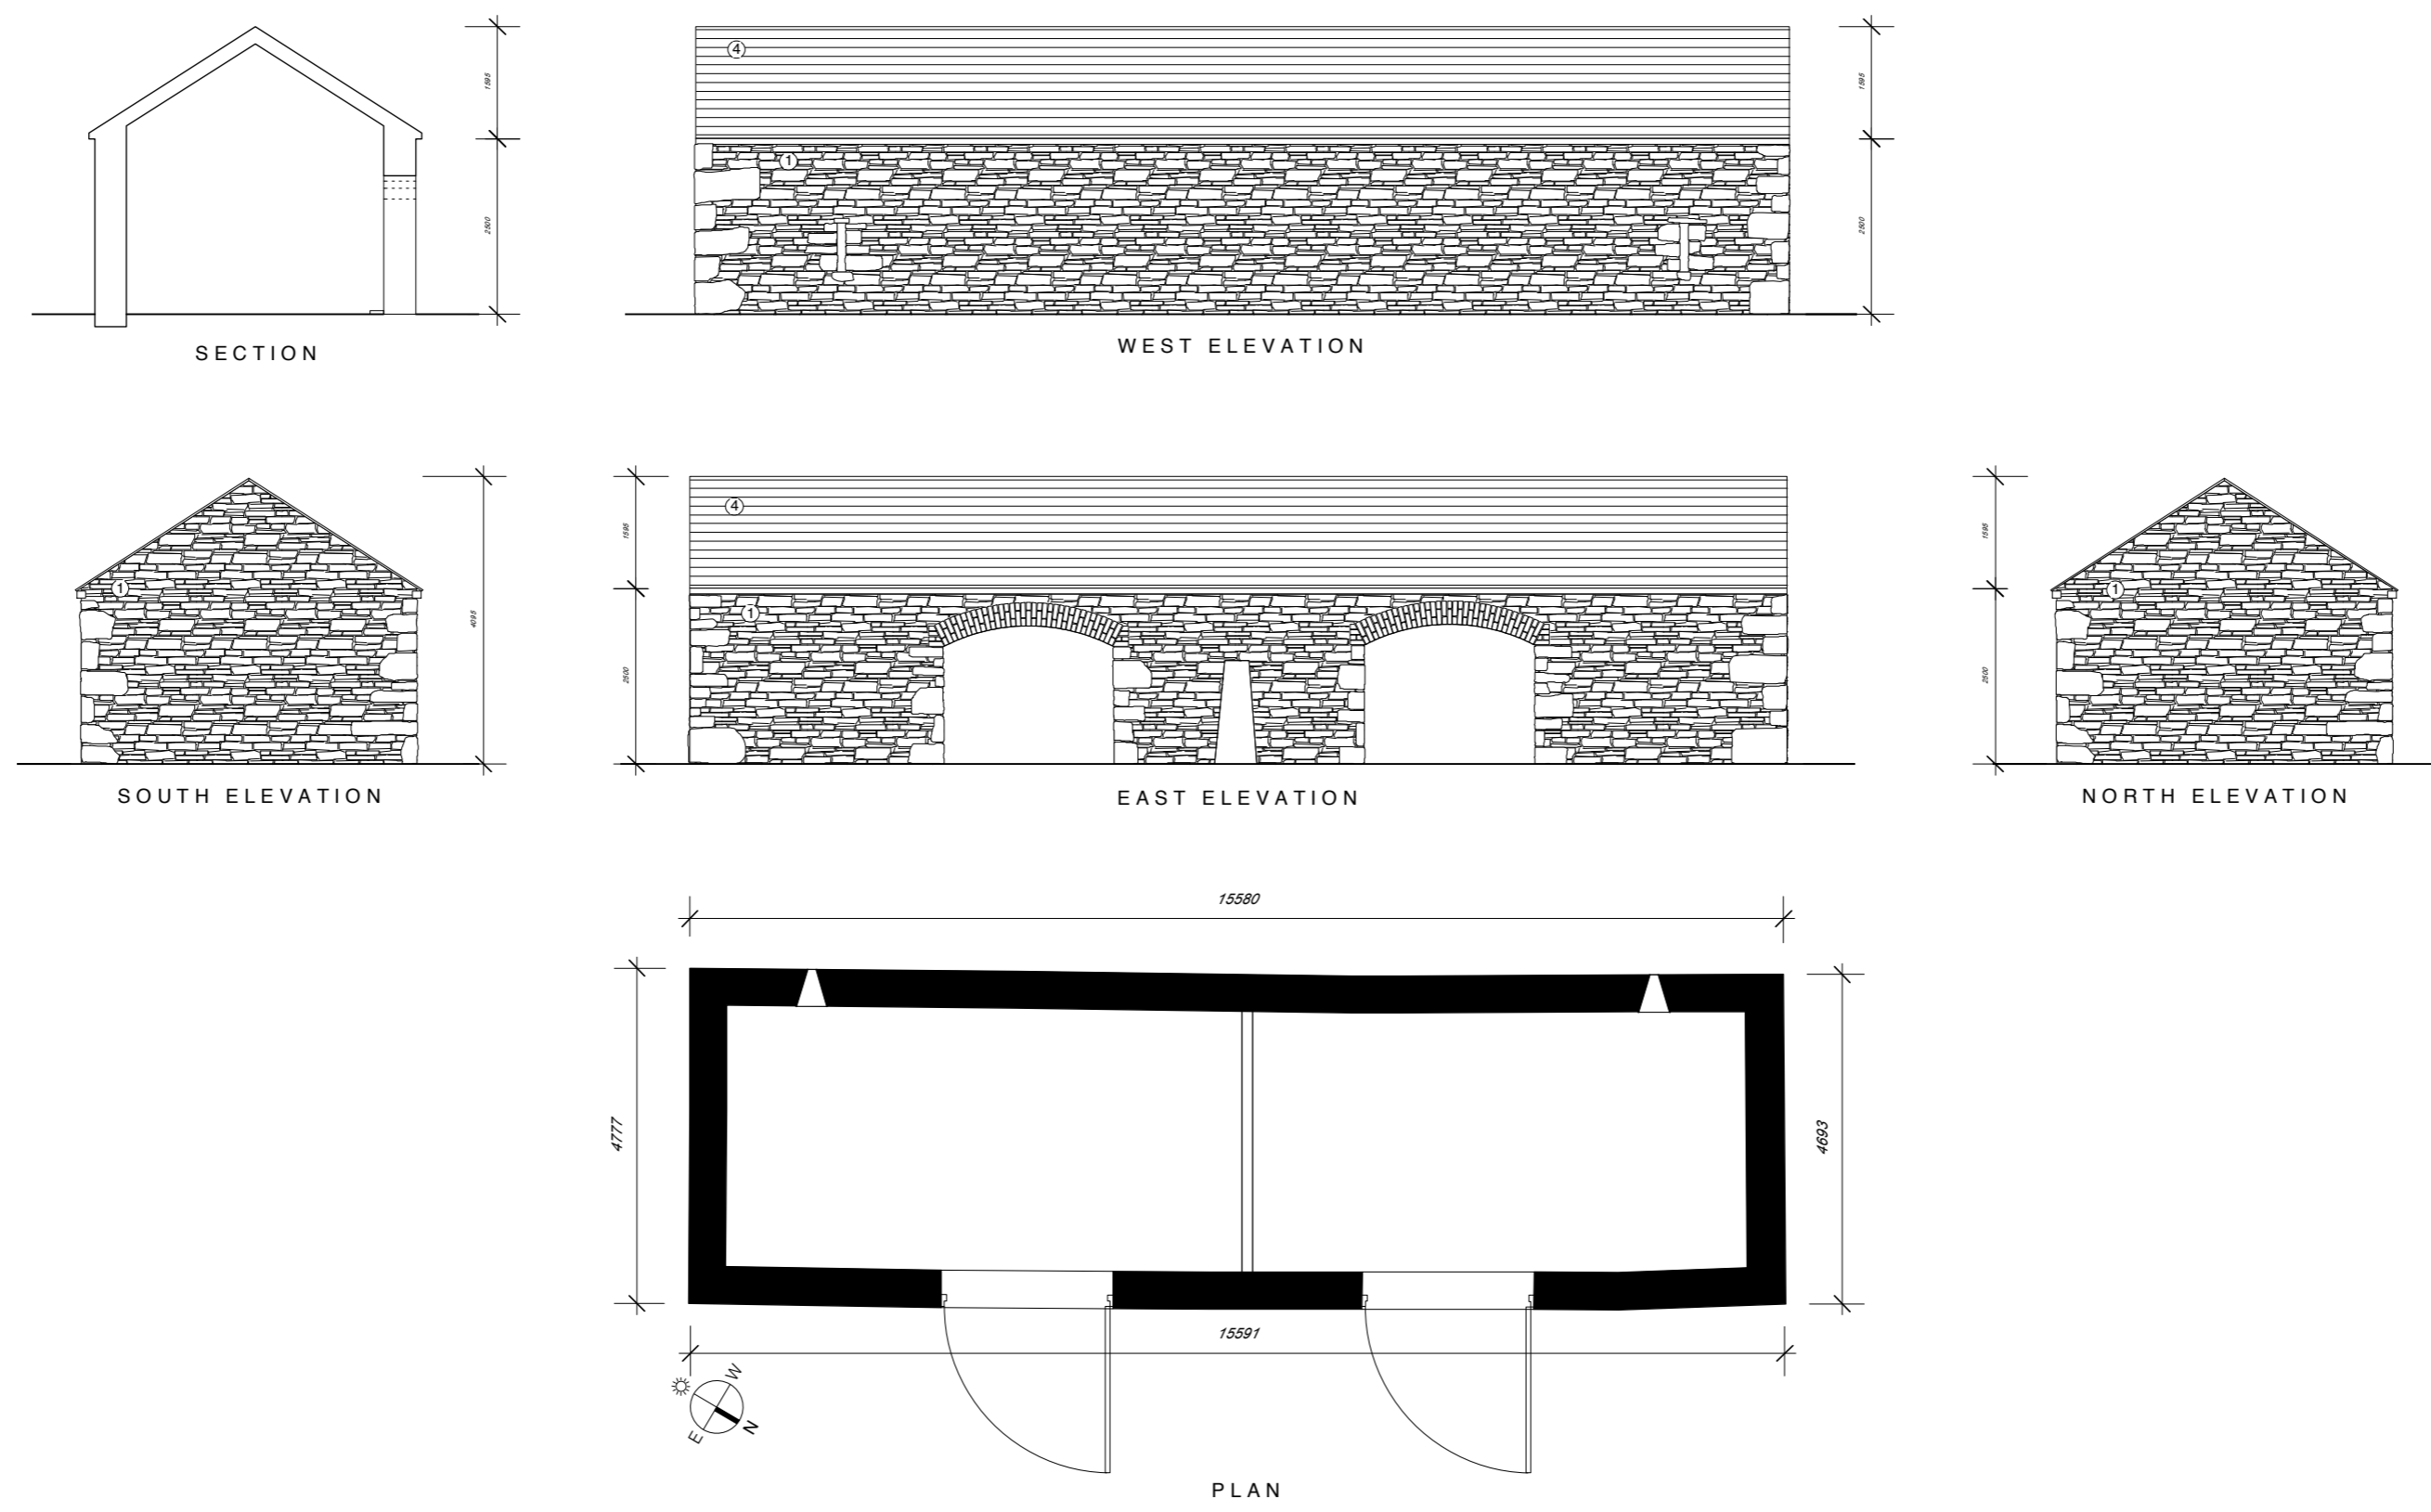

MIDDLE BARN

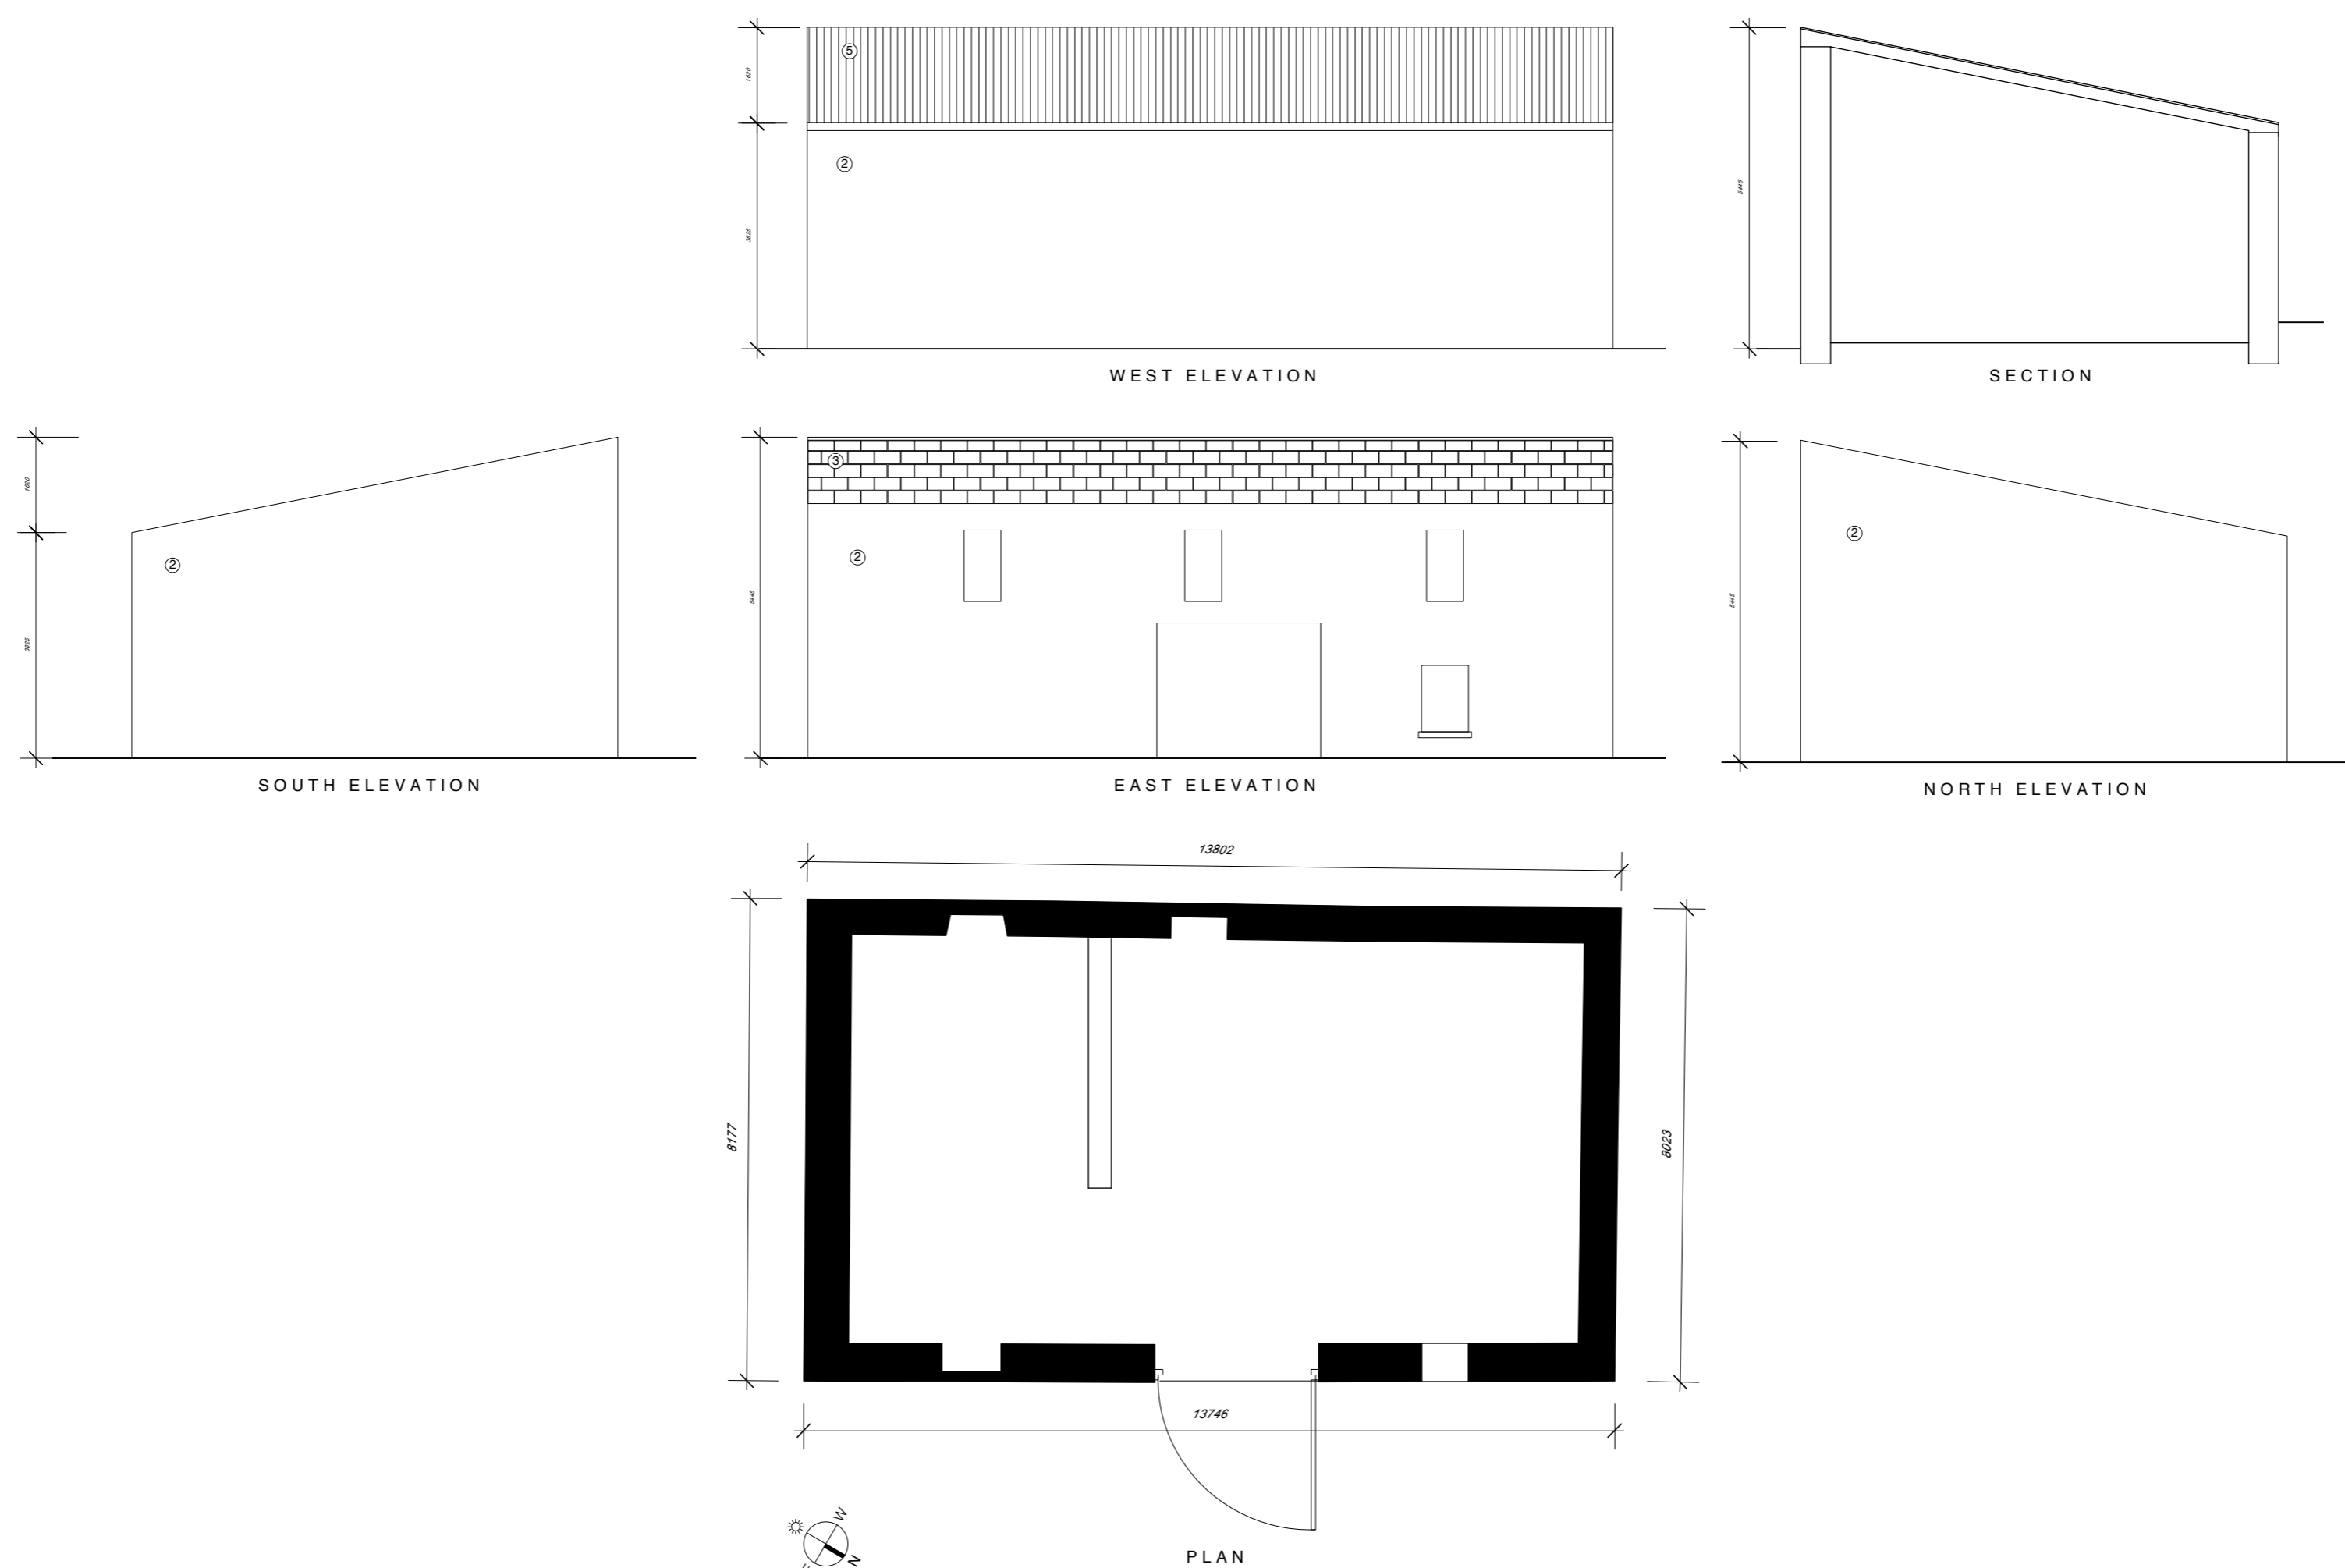

SOUTH BARN

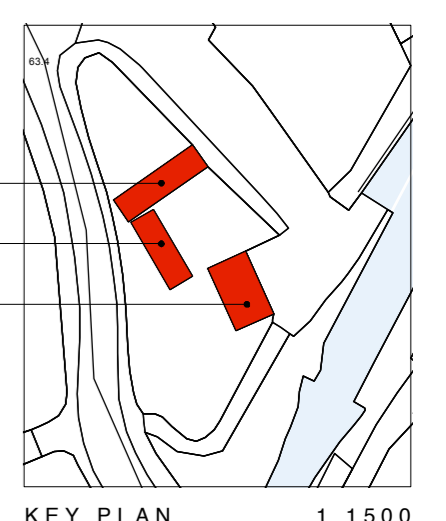

MATERIALS ① Random Rubble Stone ② White Washed / Rendered Stone Wall ③ Blockwork ④ Slate Roof ⑤ Corrugated Metal Roof

CLIENT: Longford County Council
 DESIGN TEAM:
 Quantity Surveyor: Nolan Construction Consultants
 Structural Engineer: Killian Consulting Engineers
 Services Engineer: Coen Consulting Engineers

STATUS OF DRAWING:
**PLANNING APPLICATION
 PURPOSES ONLY**

Do not scale from this drawing.
 All dimensions to be taken from Architect's drawings.
 Discrepancies to be referred to the Architect for clarification.
 The copyright of this drawing is vested in the Architects.
 This drawings may not be copied or reproduced without written consent.



DRAWN BY: S. Mac Granna
 CHECKED BY: A. Richardson
 REVISIONS:

DE BLACAM AND MEAGHER ARCHITECTS
 4 ST. CATHERINE'S LANE WEST, DUBLIN 8 TEL (01) 4534240 FAX (01) 4737959 EMAIL MAIL@DEBLACAMANDMEAGHER.COM

JOB TITLE: **The Yard, Abbeyshrule**
 DRAWING TITLE: **Existing Plans, Sections & Elevations**

DATE: **05 November 2020** SCALE: 1:50 @ A1 JOB No. **2037** DWG No. **A-10** REV. **0**