




Front Elevation
(North East Elevation)
Scale 1:100

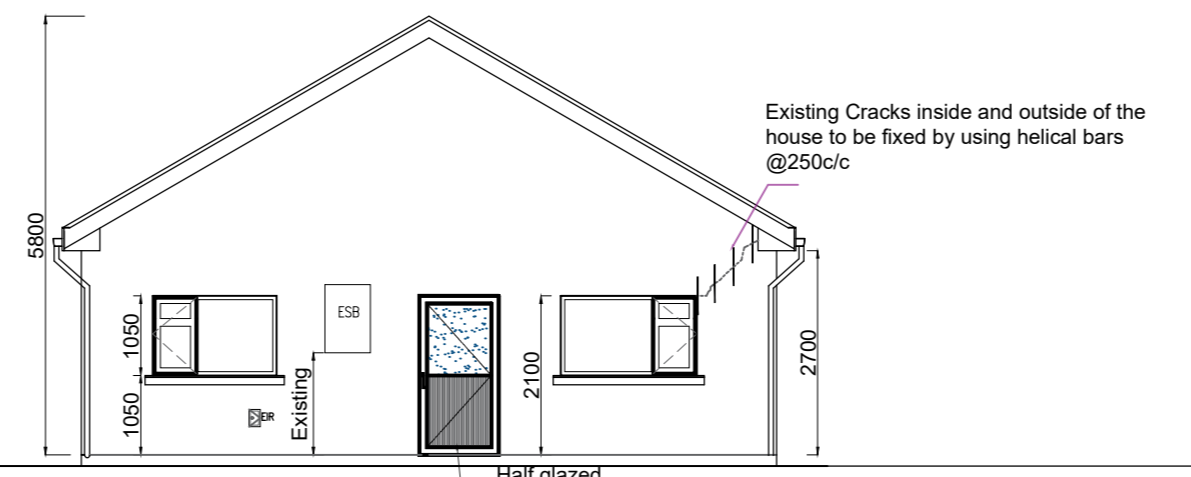


Side Elevation
(North West Elevation)
Scale 1:100

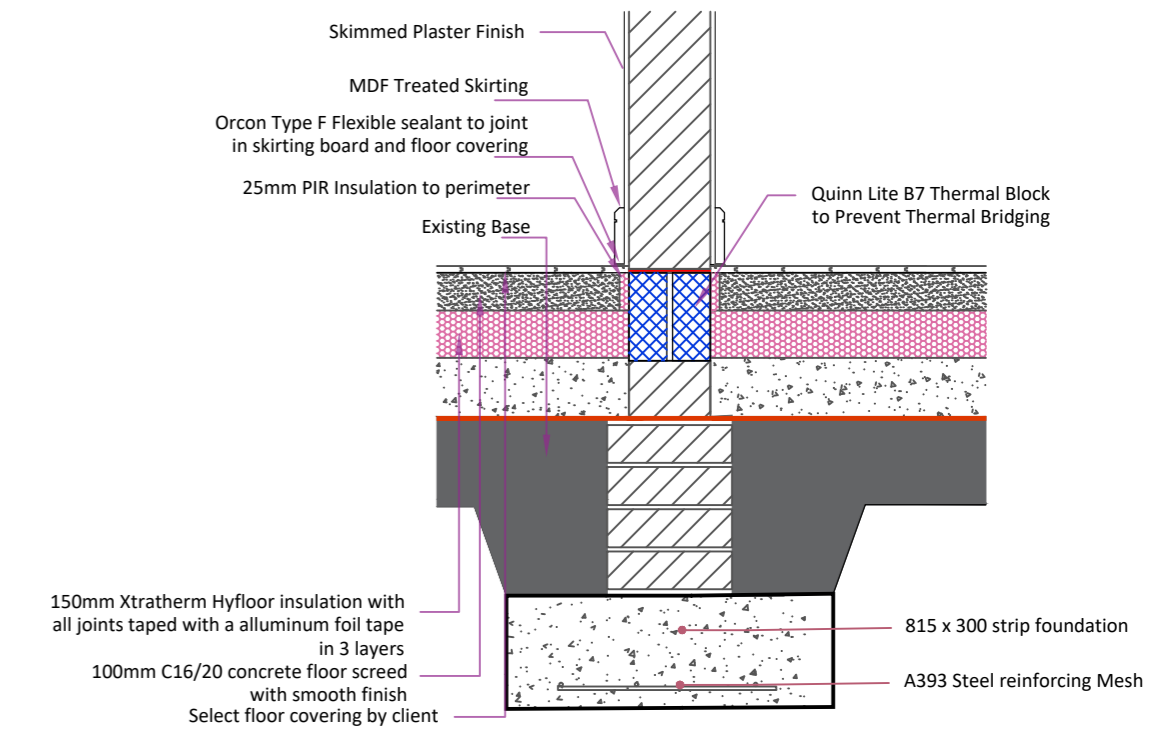


Party wall foundation Detail
Scale 1:20

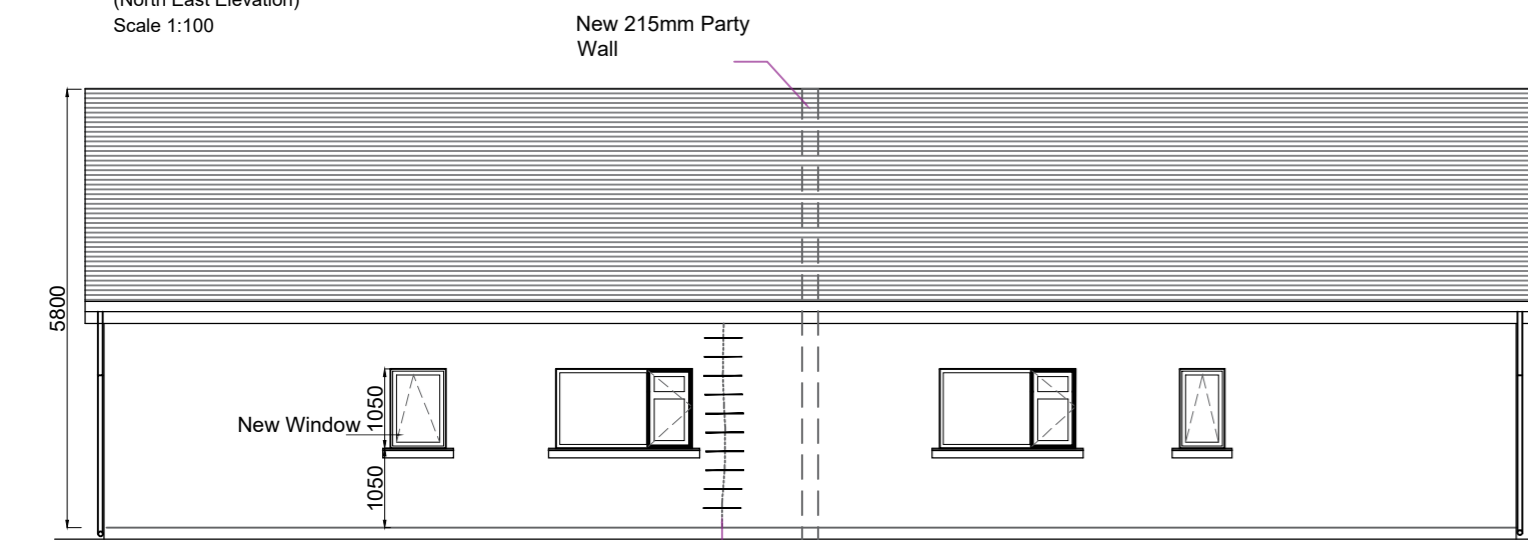

Rear Elevation
(South West Elevation)
Scale 1:100

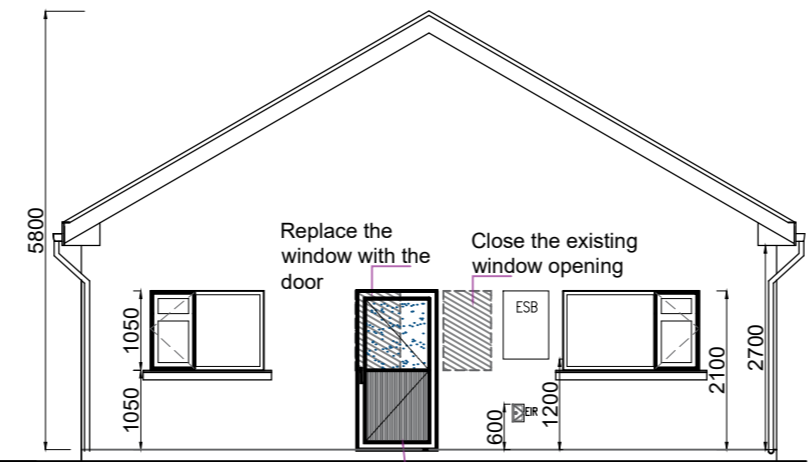


Side Elevation
(South East Elevation)
Scale 1:100

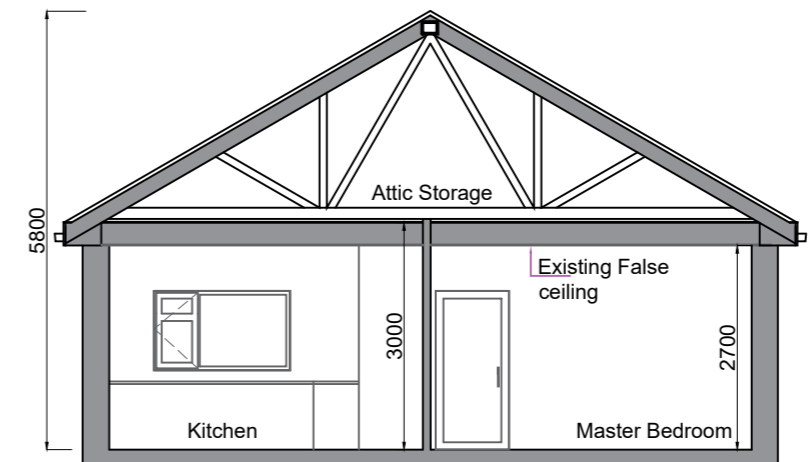


Section A-A'
Scale 1:100

Note: All finishes to be made good

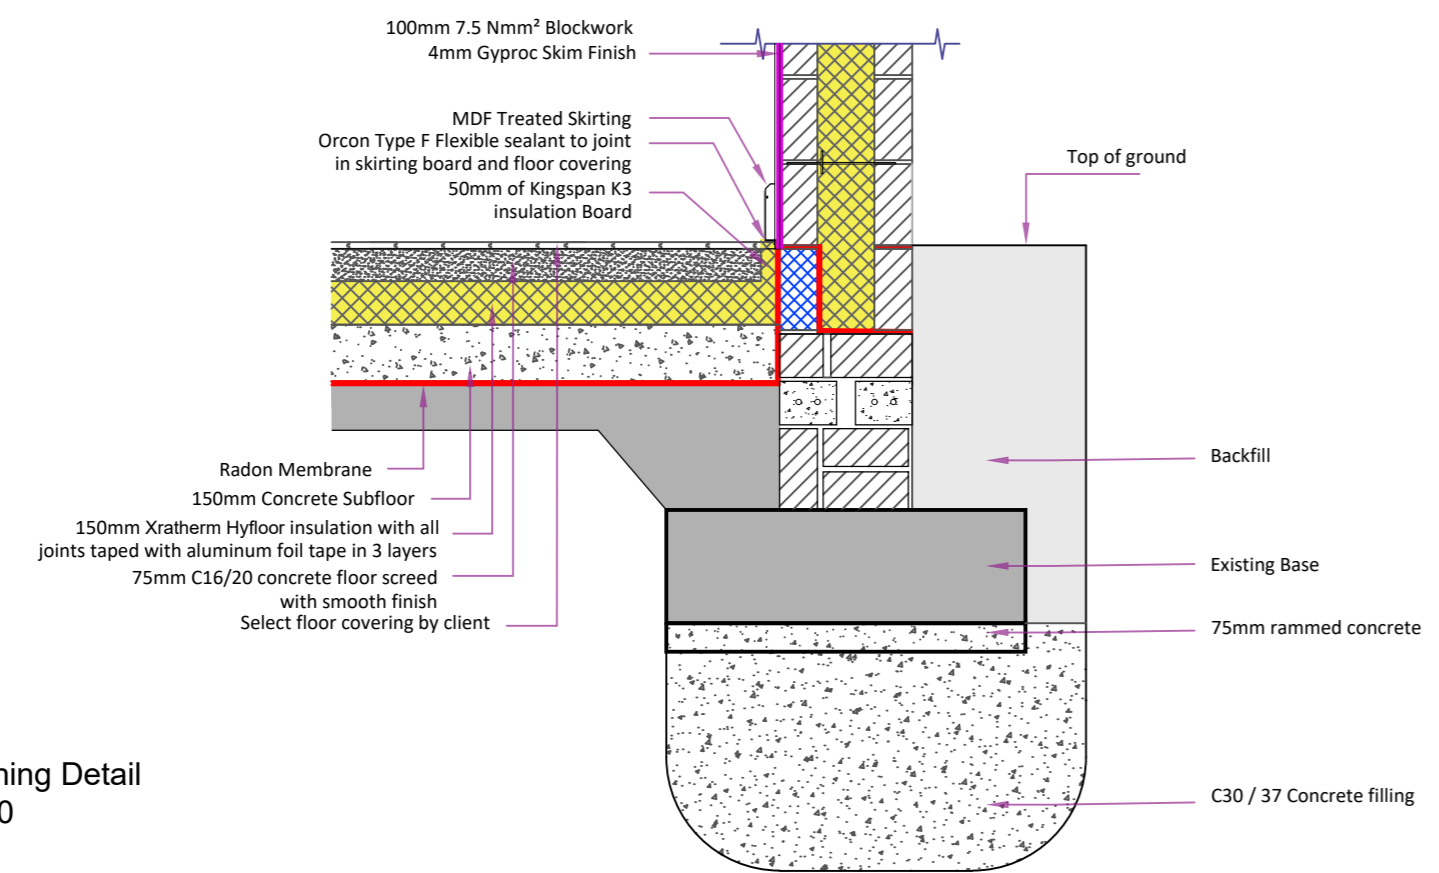

Underpinning Detail
Scale 1:20

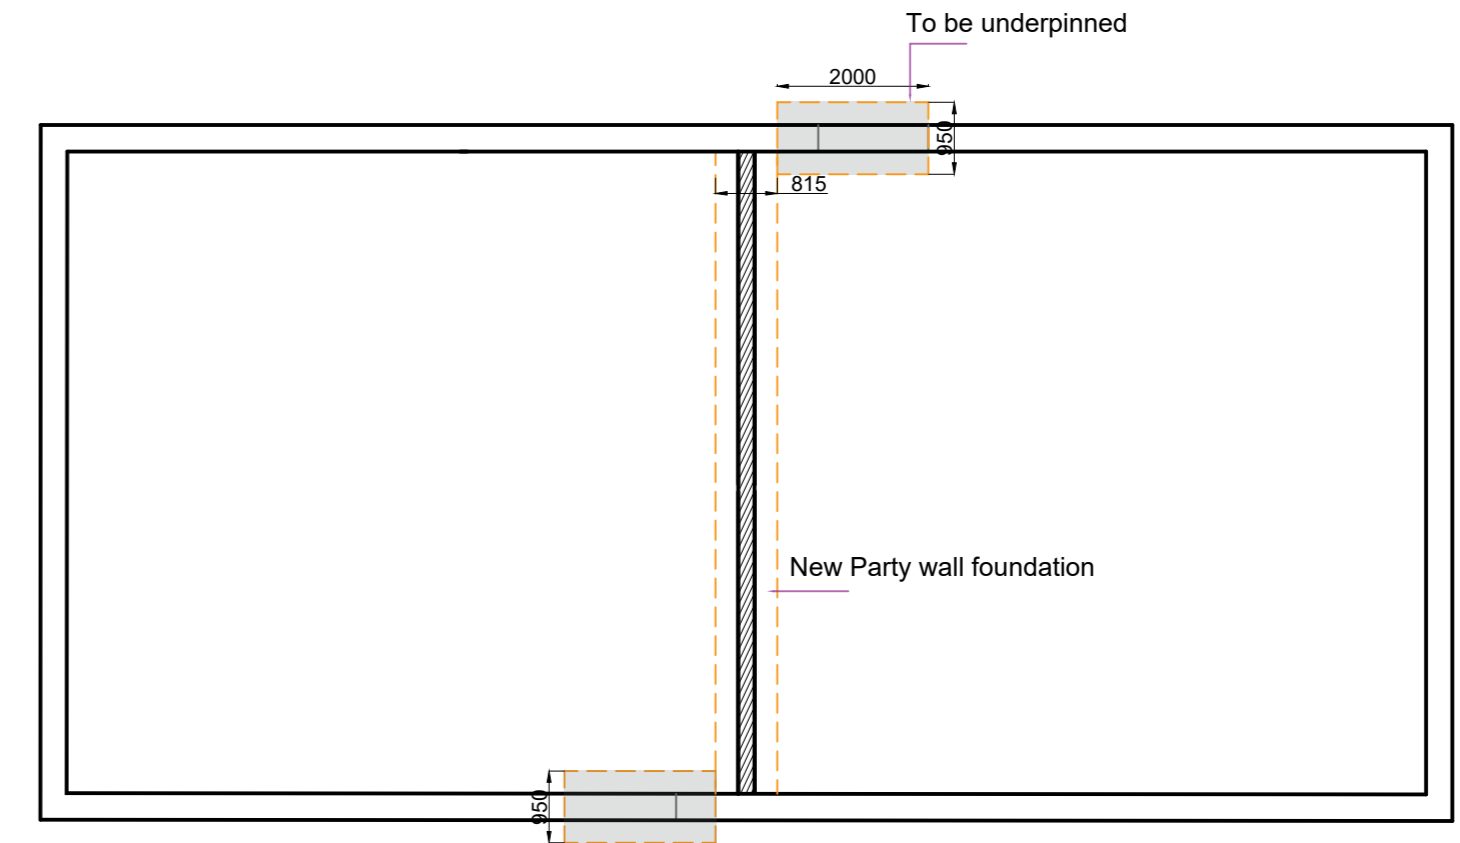

Foundation Plan
Scale 1:100

Drawing Title:

Details

IMPORTANT NOTE:
THIS IS A PLANNING DRAWING ONLY. IT IS NOT A WORKING DRAWING FOR CONSTRUCTION AND MUST NOT BE USED AS SUCH. THE INFORMATION ON THIS DRAWING IS SUITABLE FOR FULFILLING THE REQUIREMENTS OF THE PLANNING PROCESS ONLY. MUCH INFORMATION OF A STRUCTURAL NATURE WILL BE MISSING FROM THE DRAWING AND SOME INFORMATION REQUIRED TO COMPLY WITH BUILDING REGULATIONS MAY BE MISSING. IT IS STRONGLY RECOMMENDED THAT THE ENGINEER BE CONSULTED FOR THE PREPARATION OF FULL WORKING DRAWINGS.



PROJECT TITLE:
Planning Stage

| | |
|-------------------|-------------------------|
| DRAWING TITLE: | Planning Stage |
| CLIENT/ARCHITECT: | Longford Co.Co. |
| LOCATION: | Newtownforbes, Longford |
| DRAWN BY: | D.S. |
| CHECKED BY: | KOR |
| DRAWING NUMBER: | 6210_PL_22_WV_002 |
| DATE: | 05.04.2022 |
| SCALES: | As Shown |
| REVISION: | |

CSP
ringle
Excellence in Design

- CONSULTING ENGINEERS - BUILDING SURVEYORS - DESIGN CERTIFIERS - ASSIGNED CERTIFIERS

Address: Monaghan Road, Castleblayney, Co. Monaghan
Phone: 042-9746492 Email: info@cspingringle.com
web: www.cspingringle.com