


1 Storm Water Section
1 : 50

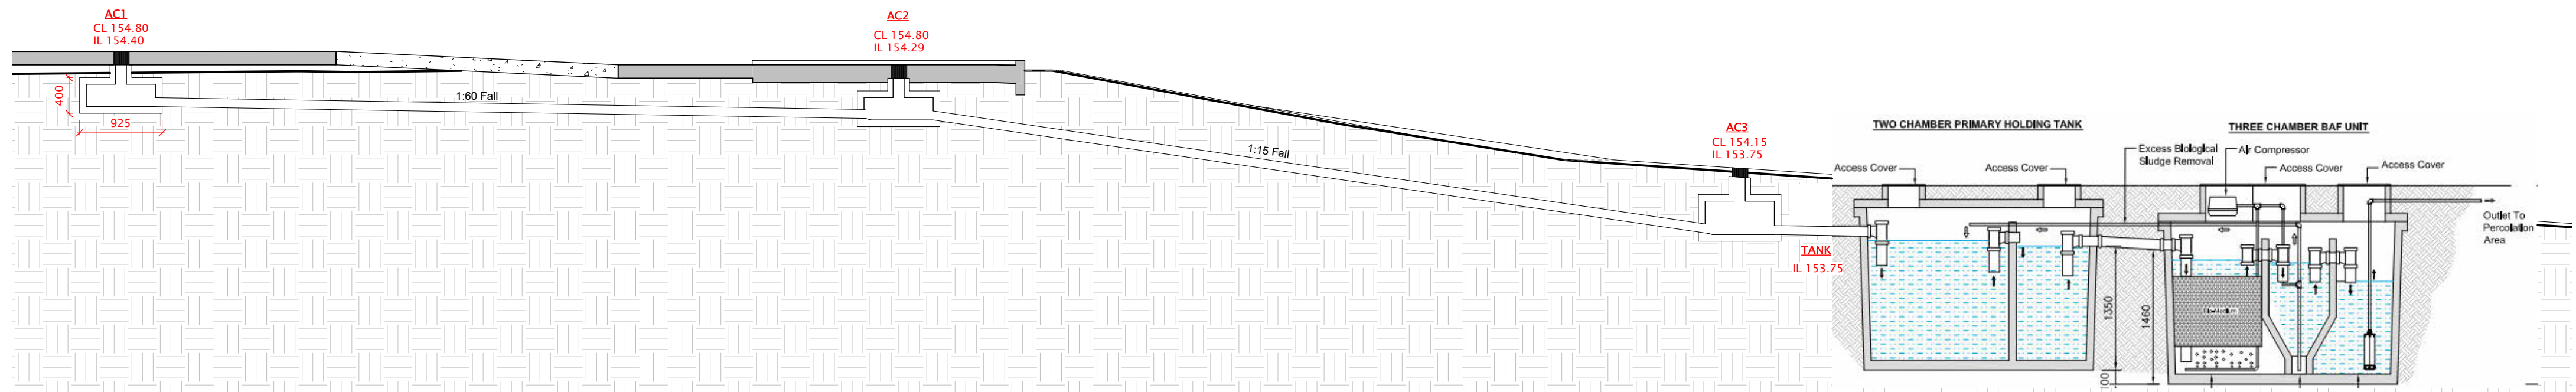

2 Foul Water Section
1 : 50

Note:
Use figured dimensions only: do not scale drawings -Read in conjunction with specification and consultant's drawings -Report any discrepancies in drawings to architect and obtain instructions before putting work in hands -Check all dimensions on site -This drawing is copyright © 2022 of Mahon | Fox, Iberius House, Common Quay Street, Wexford, and may not be reproduced, in whole or part, without Mahon | Fox prior consent.

No	Date	Description	Issued by	Issued to
00	10.03.2023	Issued for review	RW	LCC
01	19.04.2023	Floor plan flipped and moved on site	RW	LCC
02	01.08.2023	Drainage sections added	RW	LCC

PLANNING

Project: New Dwelling Comeddan, Ballinalee, Longford	Date: 01.08.2023	Drawn by: RW	Checked by: TC
Client: Longford County Council	Dwg No: P-30-02	Project number: 22,097	Scale: 1 : 50
Sheet: Drainage Sections			Rev: 02