



1 LEVEL 00
SCALE: 1 : 200




2 ROOF LEVEL
SCALE: 1 : 200

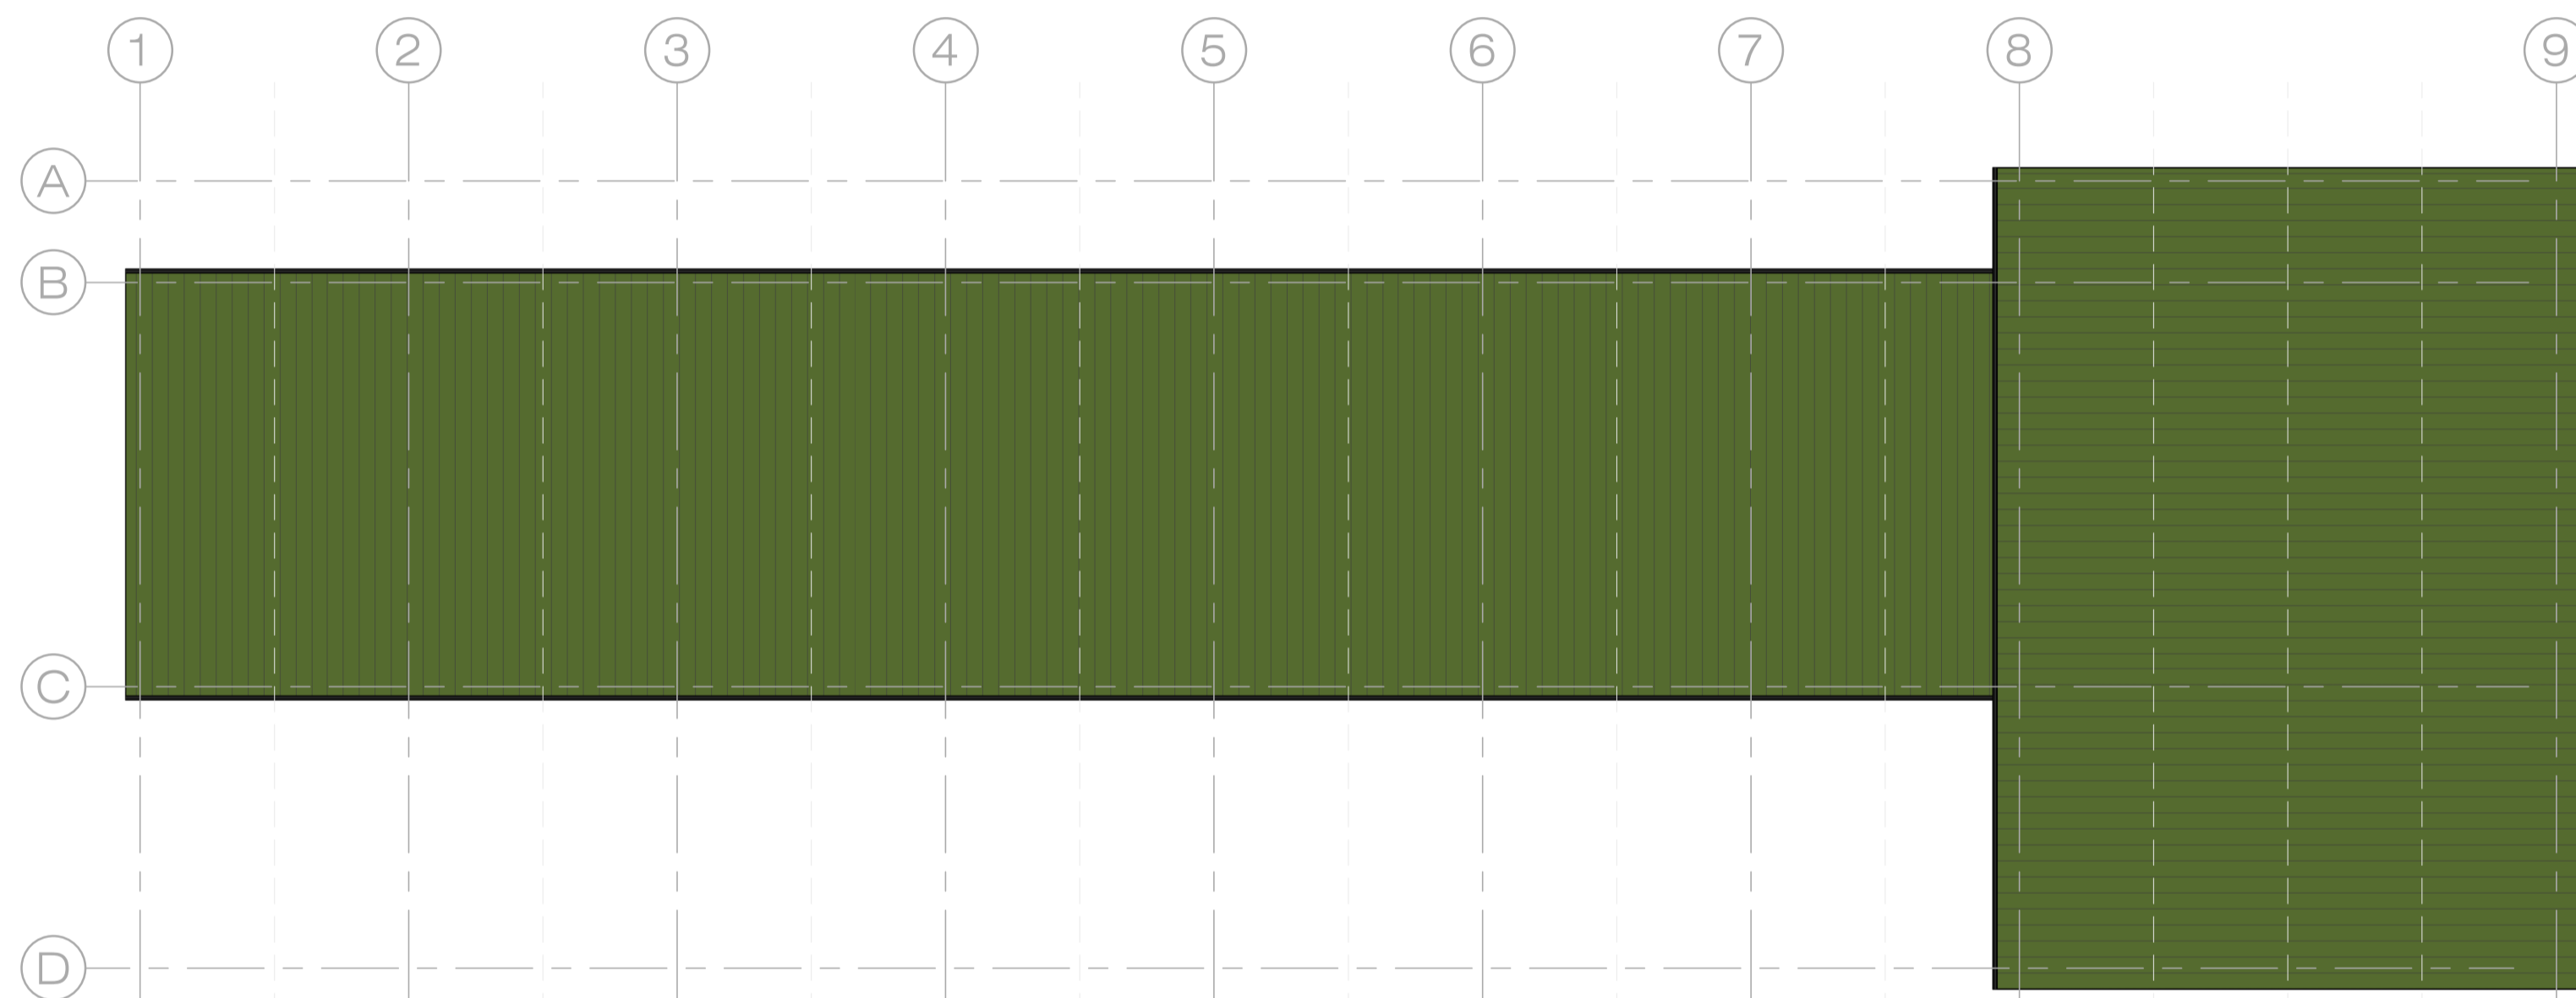


3 NORTH ELEVATION
SCALE: 1 : 200

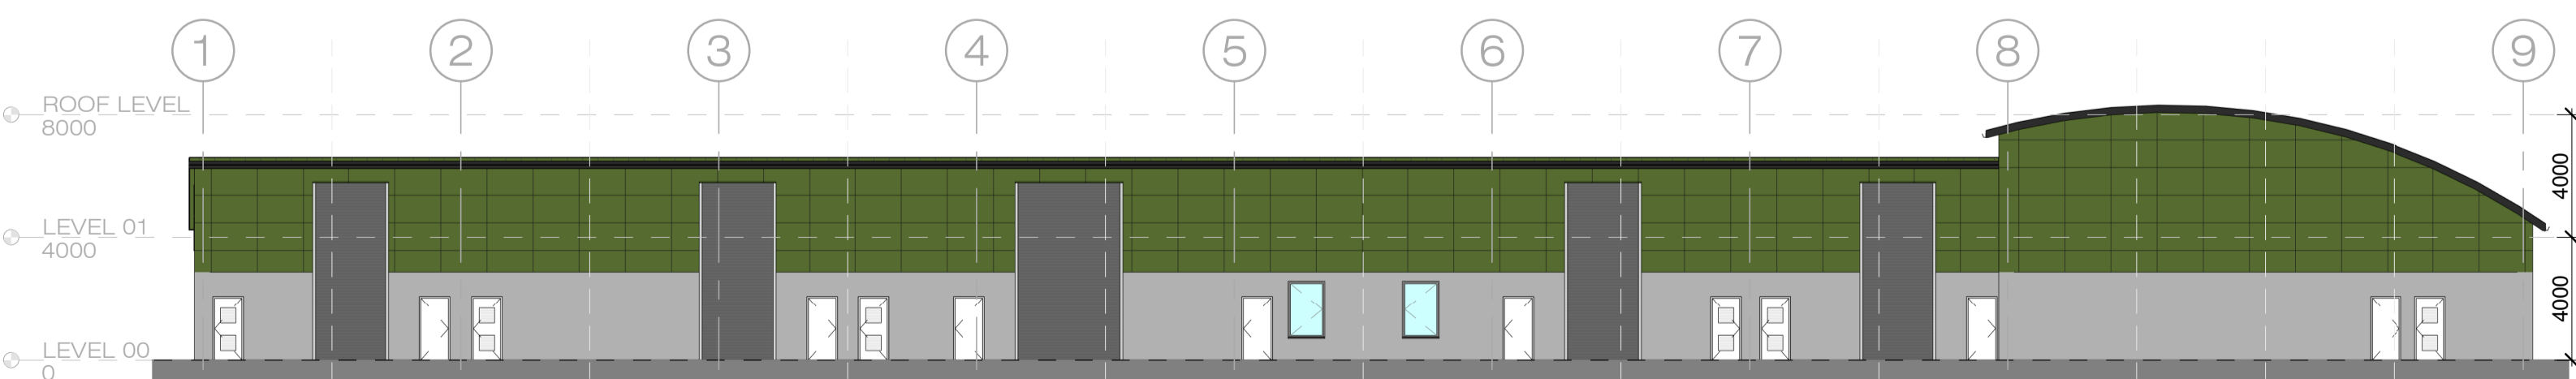

4 SOUTH ELEVATION
SCALE: 1 : 200

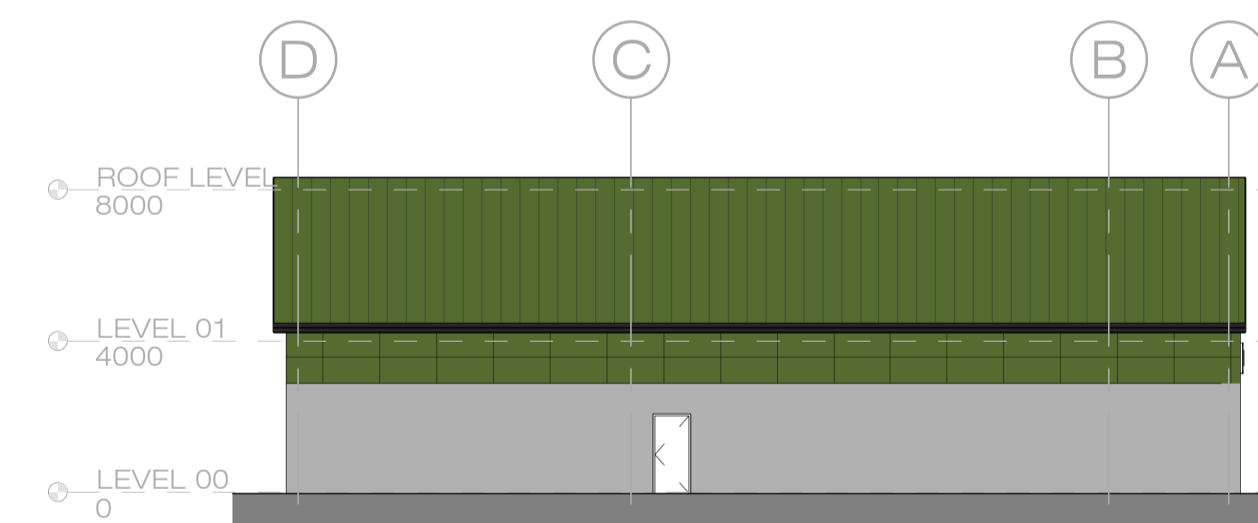

5 EAST ELEVATION
SCALE: 1 : 200

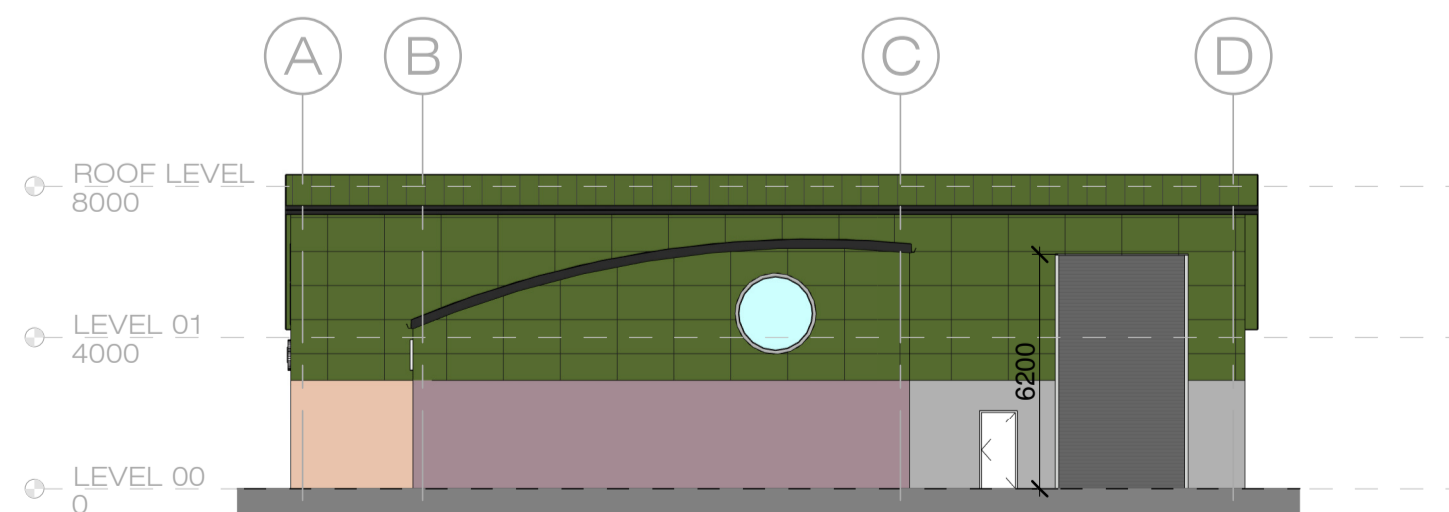

6 WEST ELEVATION
SCALE: 1 : 200

Room Schedule			
Name	Number	Area	Department
Food Production	1	40.7 m ²	Food Production
Plant	1A	6.6 m ²	Plant
Storage	1B	17 m ²	Storage
UAWC	1C	6.6 m ²	Toilets
WC	1D	2.3 m ²	Toilets
Lobby	1E	9 m ²	Lobby
Changing	1F	10.5 m ²	Changing
Food Production	2	62.1 m ²	Food Production
Plant	2A	7.8 m ²	Plant
Storage	2B	21.9 m ²	Storage
Store	2C	6 m ²	Storage
Changing	2D	14.7 m ²	Changing
WC	2E	2.3 m ²	Toilets
Lobby	2F	11.3 m ²	Lobby
UAWC	2G	6.6 m ²	Toilets
WC	2H	2.3 m ²	Toilets
Office	2I	6 m ²	Office
Food Production	3	98.6 m ²	Food Production
Plant	3A	9 m ²	Plant
Storage	3B	70.6 m ²	Storage
UAWC	3C	6.6 m ²	Toilets
Lobby	3D	15.1 m ²	Lobby
Changing	3E	21.1 m ²	Changing
Toilets	3F	11.1 m ²	Toilets
Toilets	3G	9.9 m ²	Toilets
Food Production	4	40.7 m ²	Food Production
Plant	4A	6.6 m ²	Plant
Storage	4B	17 m ²	Storage
Changing	4C	10.5 m ²	Changing
Lobby	4D	9 m ²	Lobby
UAWC	4E	6.6 m ²	Toilets
WC	4F	2.3 m ²	Toilets
Food Production	5	40.7 m ²	Food Production
Plant	5A	6.6 m ²	Plant
Storage	5B	17 m ²	Storage
Changing	5C	10.5 m ²	Changing
Lobby	5D	9 m ²	Lobby
UAWC	5E	6.6 m ²	Toilets
WC	5F	2.3 m ²	Toilets
Food Production	6	154.2 m ²	Food Production
Plant	6A	10.5 m ²	Plant
Storage	6B	128.4 m ²	Storage
UAWC	6C	6.6 m ²	Toilets
Lobby	6D	24.7 m ²	Lobby
Toilets	6E	12.8 m ²	Toilets
Toilets	6F	11.8 m ²	Toilets
Reception	6G	15 m ²	Lobby
Changing	6H	21.9 m ²	Changing

Copyright. All Rights Reserved.
This work is copyright and cannot be produced or copied in any form or by any means (graphic, electronic or mechanical including photocopying) without the written permission of the originator. Any license, express or implied, to use this document for any purpose whatsoever is restricted to the terms of the agreement or implied agreement between the originator and the instructing party.

Levels and contours are relative to an Ordnance Survey Datum

Figured dimensions in millimetres.

All drawings are to be read in conjunction with Architectural Specification.

NOTES:

Drawing Register

1	Site Location Map
2	Site Layout Plan - Proposed
3	Food Hub - Plans, Elevations - Proposed
4	Food Hub - Sections - Proposed
5	Common Room - Plans, Sections, Elevations - Proposed
6	Site Sections - Proposed



FOR PART 8 PLANNING PURPOSES

PROJECT

Food Hub, Lanesborough

CLIENT

Premier Lakelands

PROJECT TEAM

BLUETT & O'DONOGHUE

Kilkenny No.2 John Street, Dublin
Kilkenny, Ireland. Dublin 7, Ireland.

+353 (0)56 776 2907 (mobile 086-2567685) +353 (0)1 865 6265 (mobile 086-2567685)
@ mail@boda.ie @ mail@boda.ie

DRAWING

Plans, Elevations

SCALE @A1

ISSUED:

1 : 200

DRAWN BY:

CHECKED BY:

WW

JOD

PROJECT NO.

PROJECT ARCHITECT:

P23-007

PJB

DRAWING NO.

REVISION

Sheet-3