

BLUE LINE DENOTES PROPOSED TIMBER POST & FOUR RAIL FENCE WITH GREEN GALVANISED CHAIN LINK WIRE

PROPOSED VEHICLE ACCESS ONLY FOR CONSTRUCTION & MAINTENANCE




PROPOSED SITE LAYOUT  
SCALE 1:250

PROPOSED PATH CONSTRUCTION TO CONSIST OF THE EXCAVATION & REMOVAL OF SPOIL, PROVISION & LAYING OF 150mm DEEP CLAUSE 804 MATERIAL ON TERRAM TOGETHER WITH THE PROVISION OF LAYING OF 100mm DEEP (ROLLED INTO 65mm DEEP) LIMESTONE QUARRY DUST ON CLAUSE 804 MATERIAL WITH PATH EDGE TIMBER FRAMED.


ALL OF THE SITE TO BE PLOUGHED, ROTOVATED, LEVELED & SEEDED.

PLAYGROUND EQUIPMENT LEGEND


Ref	Qty	Description	
P1	2	Springer plate Robinia / Hardwood	
P2	1	Quiet Space - Wigwam	
P3	1	Quiet Space - SkyLight Tunnel 1.2m long	
P4	1	Quiet Space - Hammock on saffragras matting	
P5	1	Sensory Play Panel, mounted on posts	
P6	1	Magic Mixer Play Panel, mounted on posts	
P7	1	Mini-beast Sensory Panel, mounted on posts	
P8	1	Spinning bowl on bound rubber matting	
P9	1	Harmony Musical Flowers Pottery	
P10	1	Daisy Petal Drum (A-Minor)	
P11	1	Babel Drum Small (C-Major)	
P12	1	Cajon Drum Circle (Set of 3)	
<b>Musical Play</b>			
P13	1	Virtuoso Musical 5 Bell Tree	
P14	1	Virtuoso Musical Bongo Tree	
P15	1	Virtuoso Musical Chime Tree	
P16	1	Cam Chimes Musical Panel, mounted on posts	
P17	1	Eco-Multi Chimes (4 Set) with Posts	
P18	1	Sandbox with canvas cover	
P19 - 23	5	Timber Sculpture Animals	
P24	1	Grass Sofa 2.09m long	
P25	1	Tactile Panels on Posts (Set of 3)	
P26	1	Sensory Light Arch	
P27	4	Toadstools for Informal Seating	
P28	2	Lakeland Picnic Table	
P29	1	Lakeland Picnic Table with wheelchair accessible extension	
P30	5	Bandrake Seat	
P31	1	Bench for children	

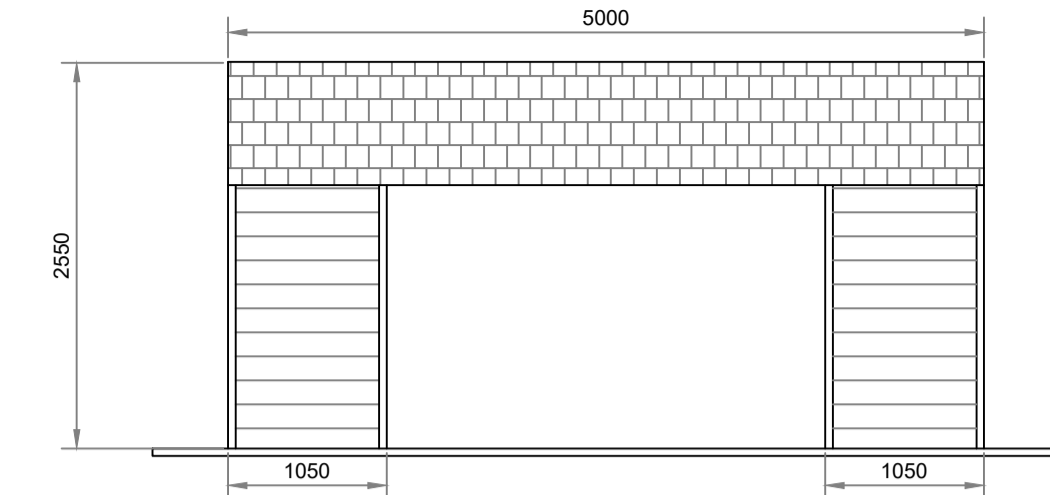

FRONT ELEVATION

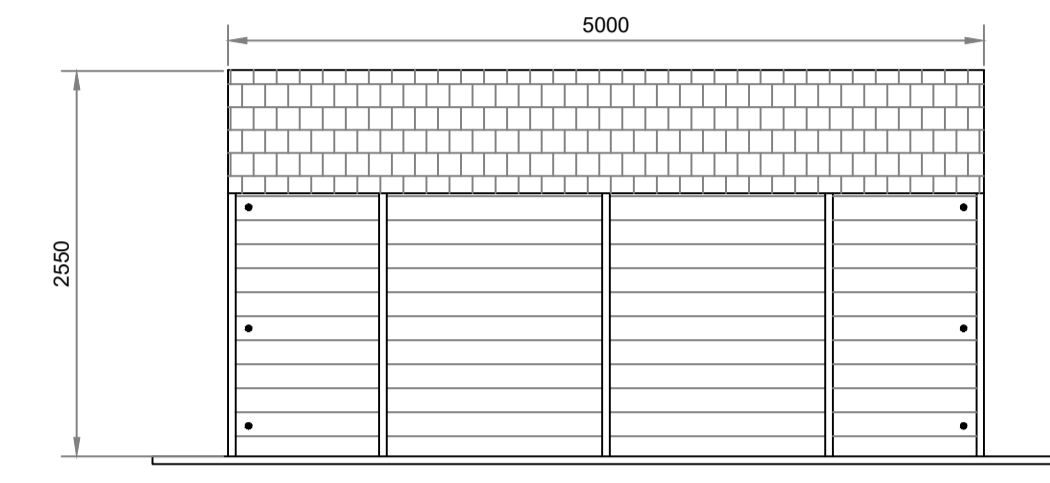


REAR ELEVATION

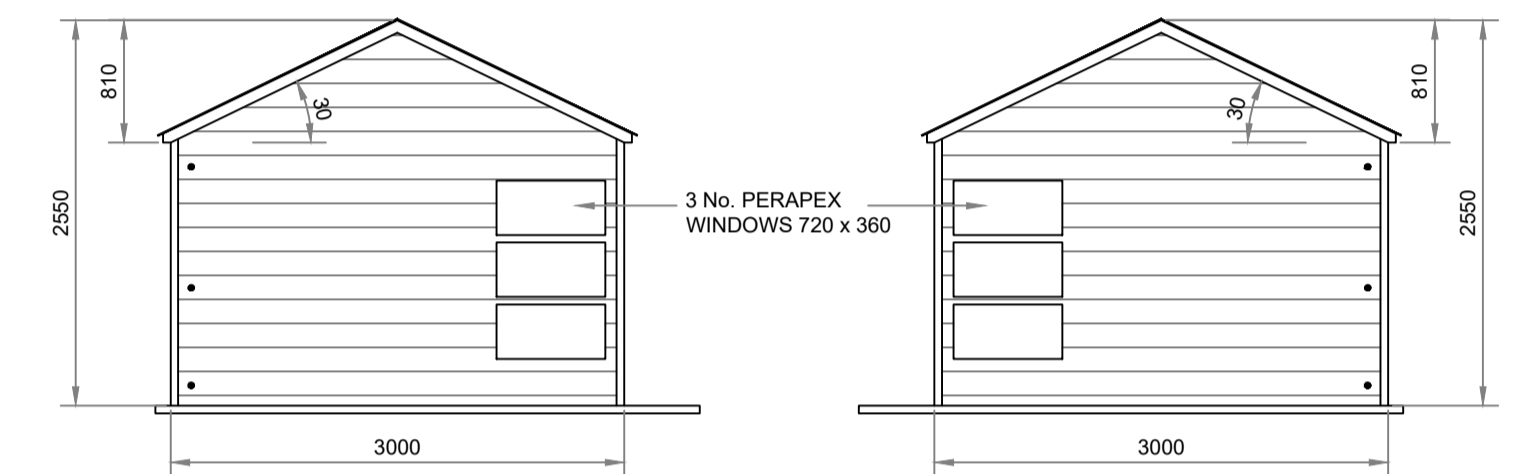


SIDE ELEVATION

SIDE ELEVATION

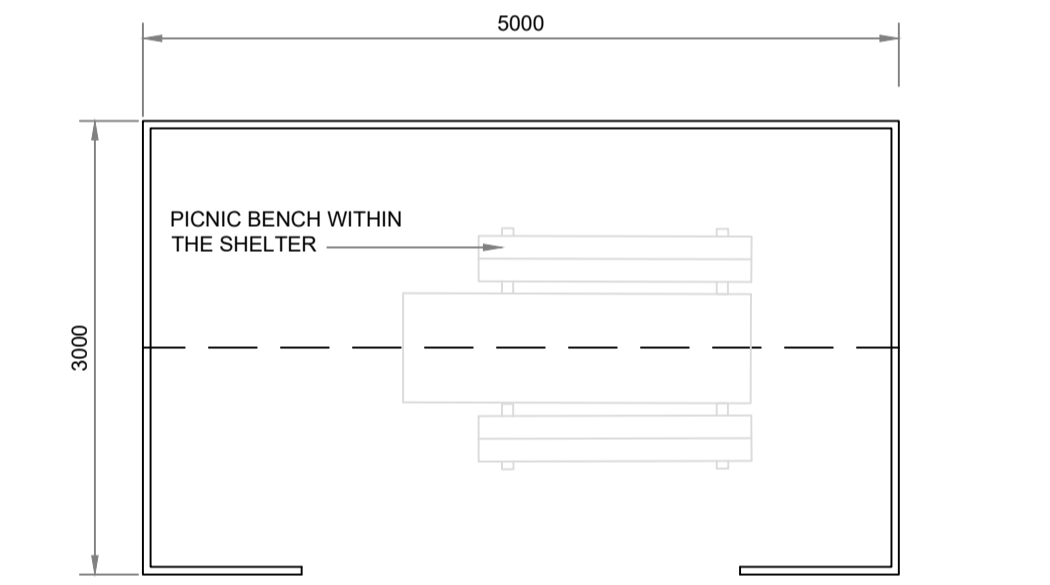

PLAN VIEW

PEDESTRIAN SHELTER PLAN & ELEVATIONS  
SCALE 1:50

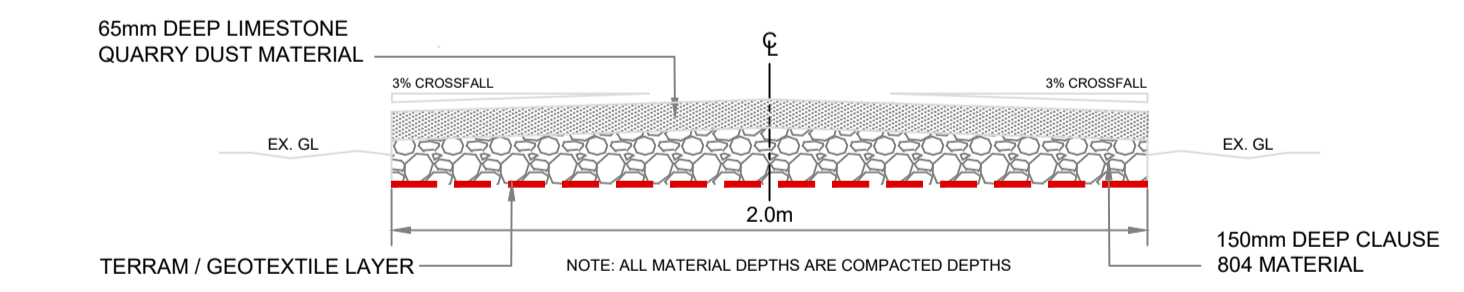

PROPOSED PATHWAY - TYPICAL SECTION  
SCALE 1:20

- THIS DRAWING TO BE READ IN CONJUNCTION WITH ALL OTHER DRAWINGS AND ALL OTHER RELEVANT DRAWINGS AND SPECIFICATIONS.
- DO NOT SCALE THIS DRAWING USE FIGURED DIMENSIONS ONLY. DIMENSIONS SHOWN IN MILLIMETERS.
- NO PART OF THIS DOCUMENT MAY BE REPRODUCED OR TRANSMITTED IN ANY FORM OR STORED IN ANY RETRIEVAL SYSTEM OF ANY NATURE WITHOUT THE WRITTEN PERMISSION OF LONGFORD COUNTY COUNCIL AS COPYRIGHT HOLDER EXCEPT AS AGREED FOR USE ON THE PROJECT FOR WHICH THE DOCUMENT WAS ORIGINALLY ISSUED.
- OS MAP NUMBER: 2171-D

Rev. No.	Date	Revision Notes	Drn. by	Chkd. by



Copyright Acknowledgements includes Ordnance Survey Ireland data reproduced under OSI License Number 2023/OSI NMA 145 Longford County Council.

**COMHAIRLE CHONTAE LONGFOIRT**  
*Longford County Council*  
  
GREAT WATER STREET  
LONGFORD  
Tel. (043) 46231

Client : LONGFORD COUNTY COUNCIL	
Project : BALLINALEE COMMUNITY PARK & CHILDREN'S PLAYGROUND FACILITY	
Project Address : BALLINALEE VILLAGE	
Title : PROPOSED SITE LAYOUT	
Drawing No: BALLPLYG-2023-03	Revision: 00
Scale: 1:250 @ A1	Date: 03/11/2023 Status: PART VIII
Drawn by: AK	Checked: ADK Approved:ADK