


EXISTING GROUND FLOOR LAYOUT
SCALE 1:100

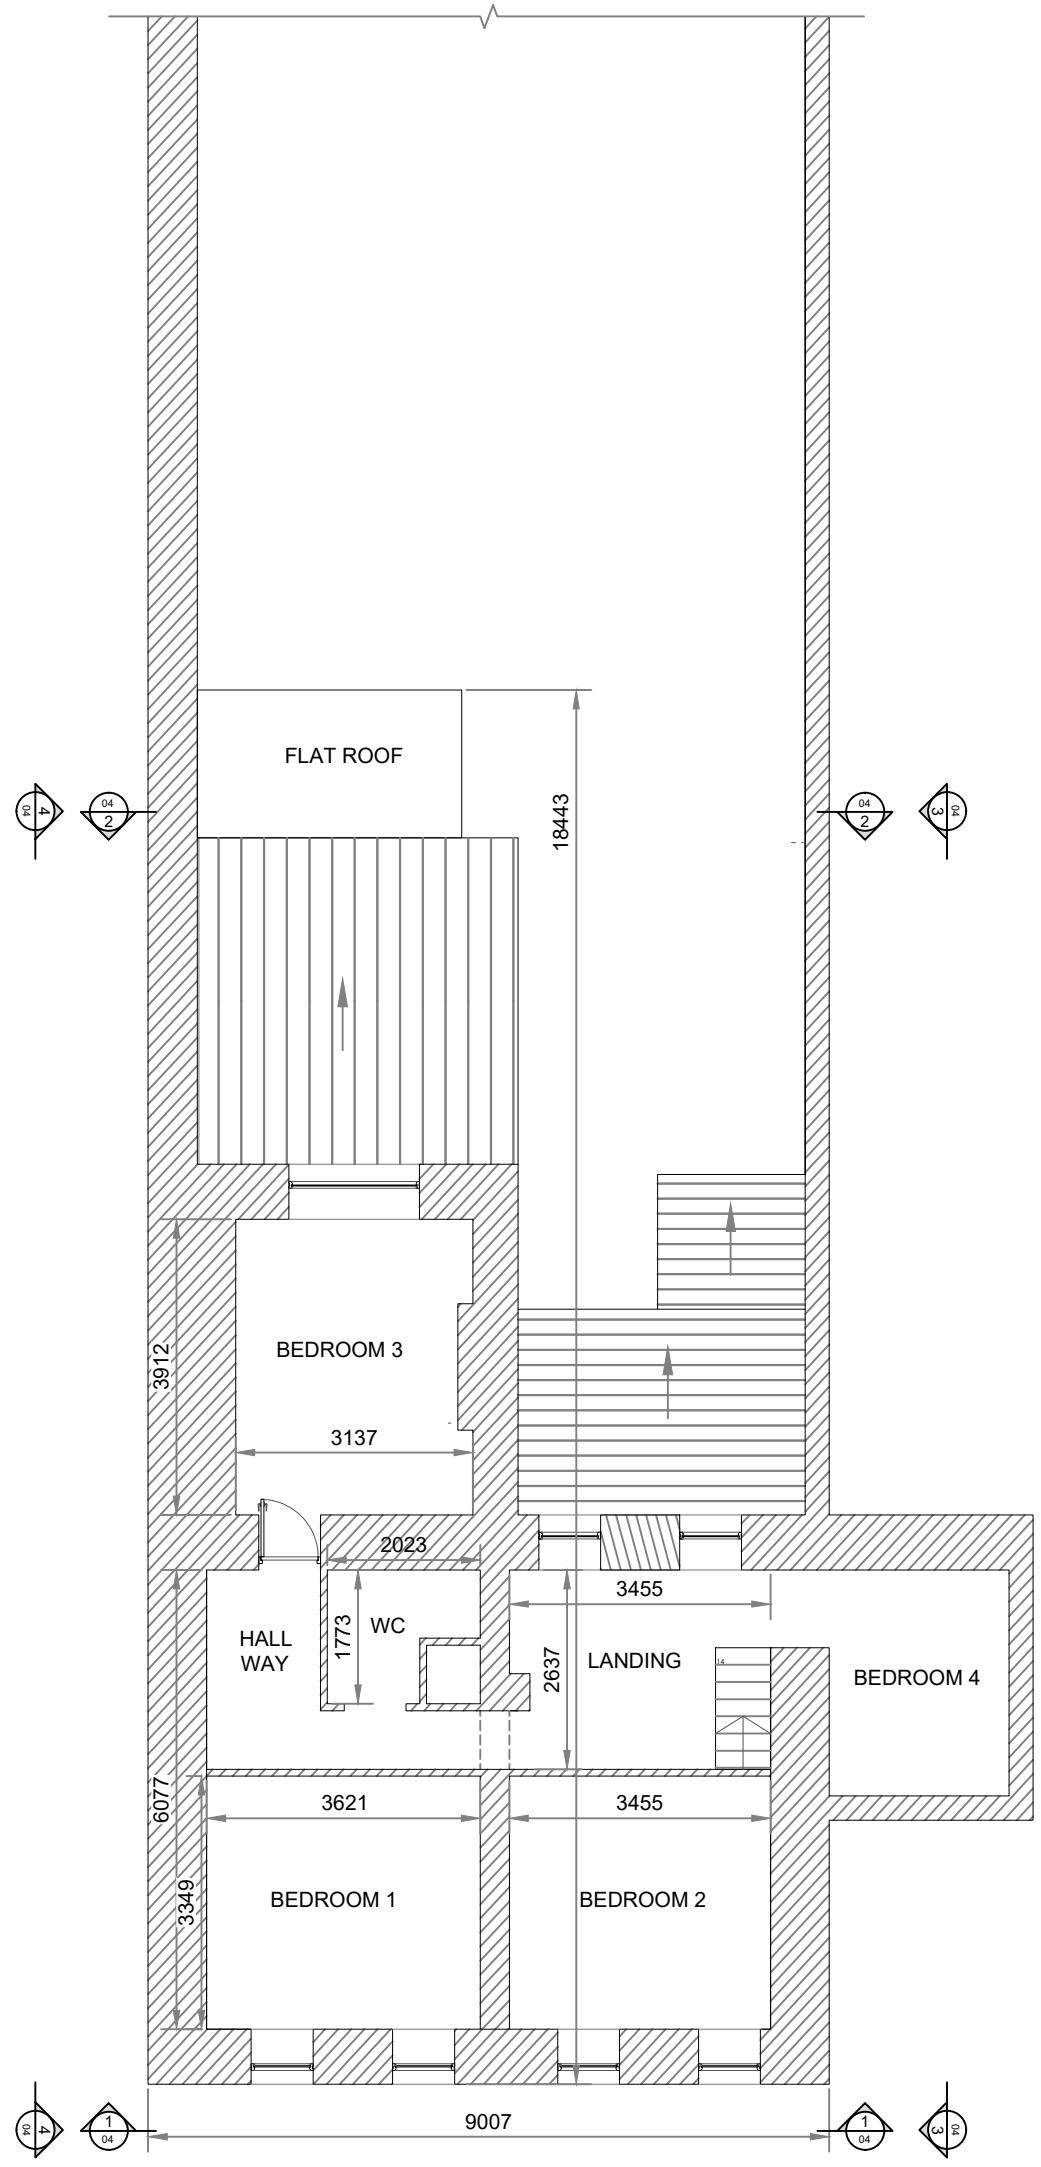

EXISTING FIRST FLOOR LAYOUT
SCALE 1:100

--	--	--	--	--	--

Rev. No.	Date	Revision Notes	Drn. by	Chkd. by



Copyright Acknowledgements includes
Ordnance Survey Ireland data
reproduced under OSI License
Number 2021/OSI-NMA 145
Longford County Council.
Drawing File Location
Q:\Regeneration Section\01 Projects\04
TVR\2023\2023
Projects\Edgeworthstown Mahons
Building\5 Part 8 Planning\5.1 Mahons
Building\5.1.5 Drawings\02-Site
Layout_EDGBLD_2023-02.dwg

COMHAIRLE CHONTAE LONGFORT

Longford County Council

GREAT WATER STREET
LONGFORD
Tel. (043) 3343300

Client : LONGFORD COUNTY COUNCIL	
Project : EDGEWORTHSTOWN MAHONS BUILDING	
Project Address : MAIN ST. EDGEWORTHSTOWN	
Title : EXISTING GROUND & FIRST FLOOR PLANS	
Drawing No: EDGBLD-03	Revision: 00
Scale: 1: 100 @ A3	Date: 08/12/2023
Drawn by: AK	Checked: ADK
Approved: ADK	
Status: PART VIII	