





PROPOSED NEW WALLS SHOWN THUS   
 PROPOSED NEW WINDOWS SHOWN THUS

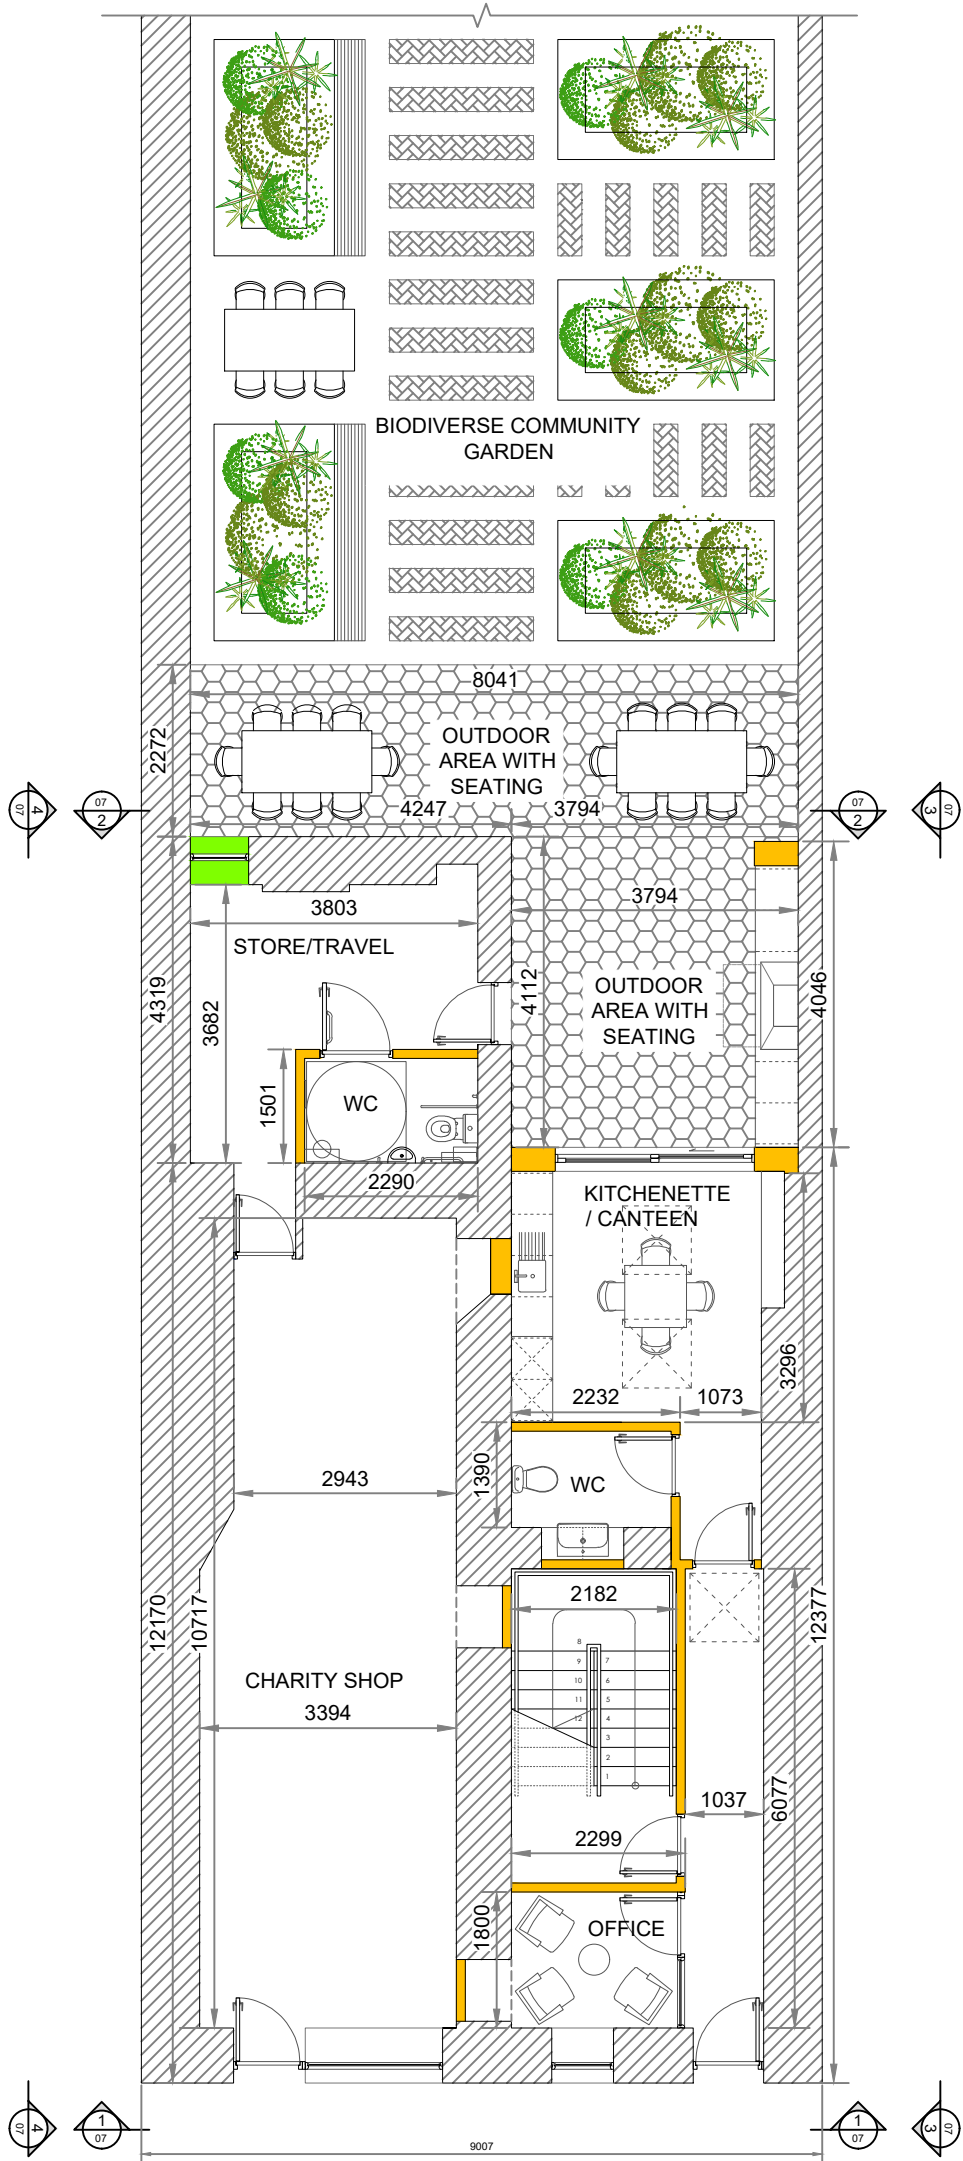

**PROPOSED GROUND FLOOR LAYOUT**  
SCALE 1:100

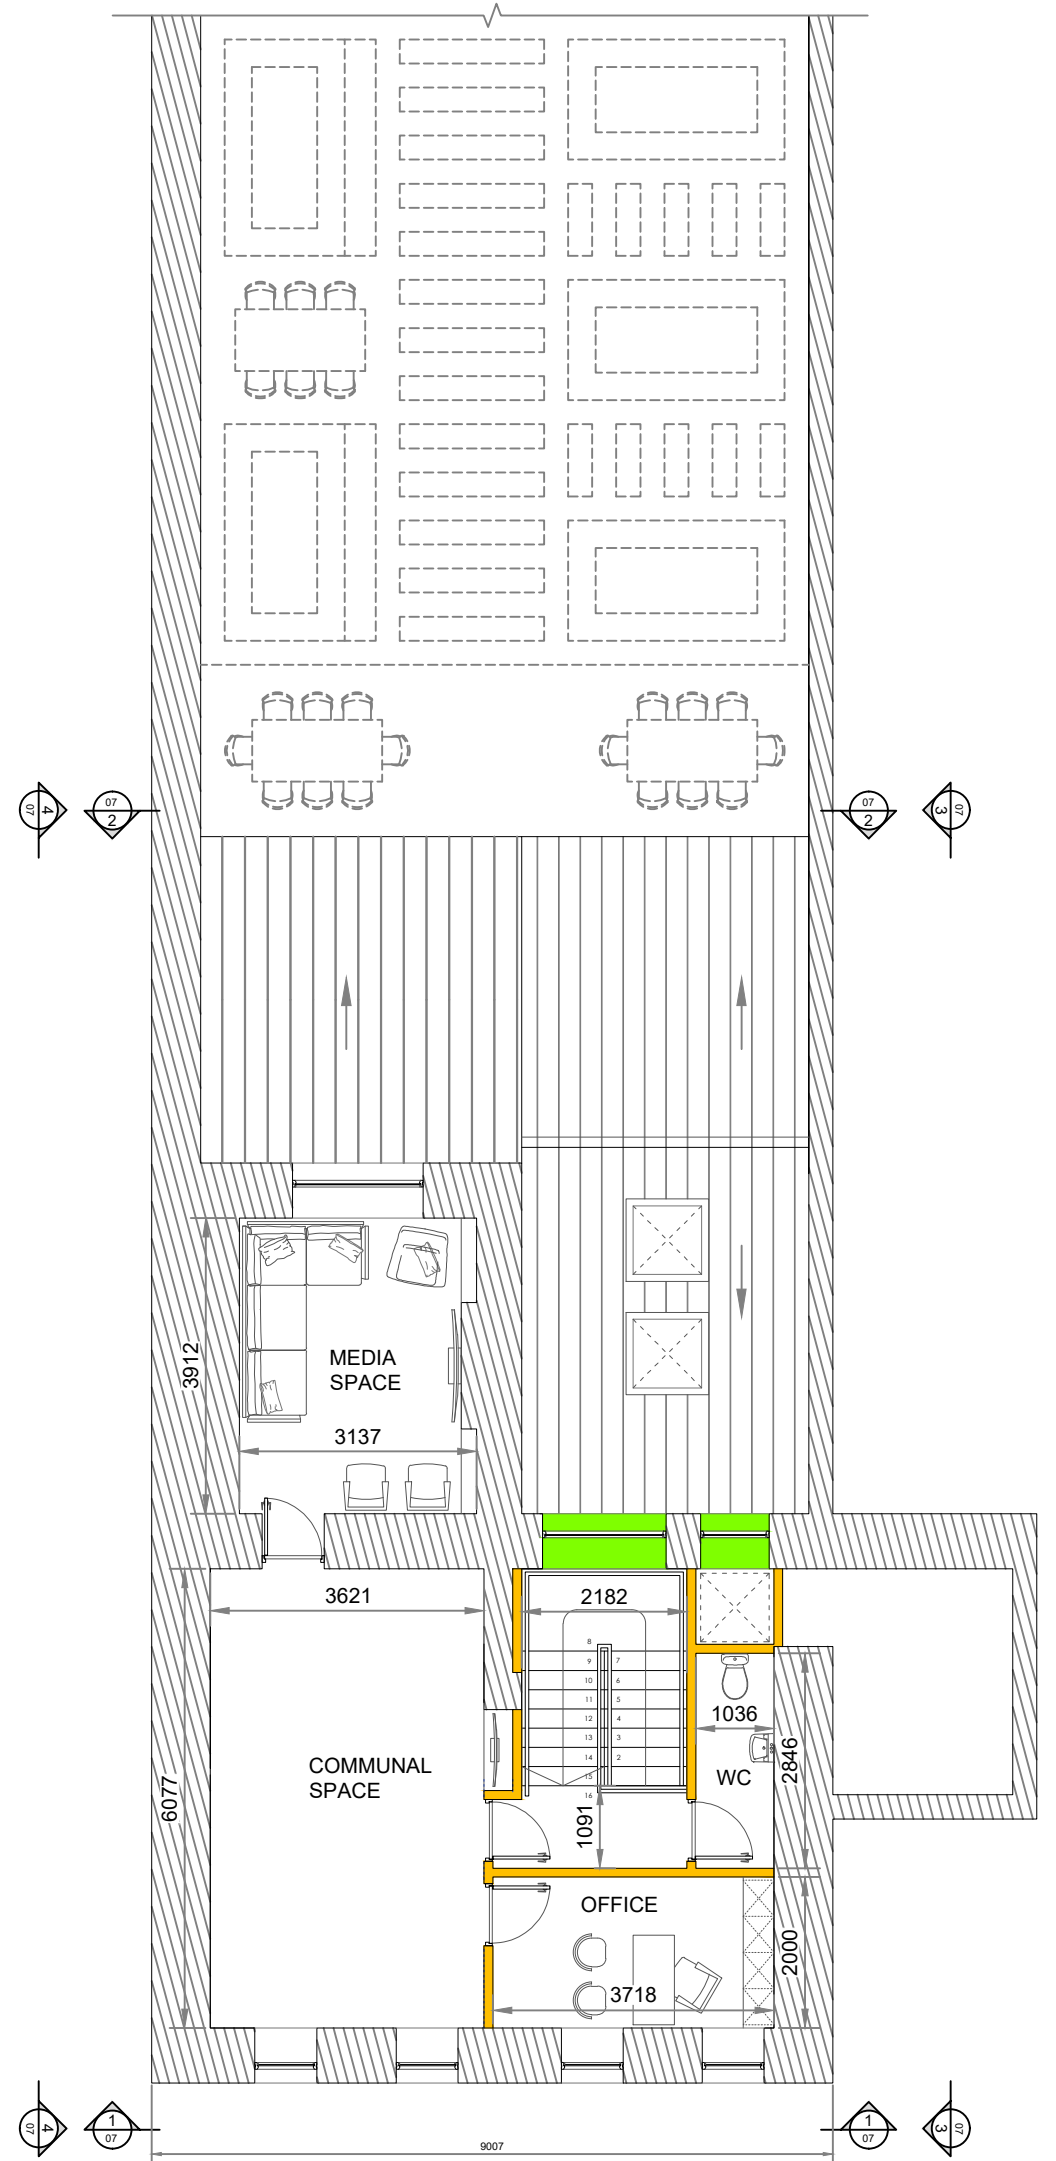

**PROPOSED FIRST FLOOR LAYOUT**  
SCALE 1:100

--	--	--	--	--	--

Rev. No.	Date	Revision Notes	Drn. by	Chkd. by



Copyright Acknowledgements includes  
 Ordnance Survey Ireland data reproduced under OSI License  
 Number 2021/OSI-NMA 145  
 Longford County Council.  
 Drawing File Location  
 Q:\Regeneration Section\01 Projects\04 TVR\2023\2023 Projects\Edgeworthstown Mahons Building\5 Part 8 Planning\5.1 Mahons Building\5.1.5 Drawings\02-Site Layout\_EDGBLD\_2023-02.dwg

**COMHAIRLE CHONTAE LONGFORT**  
 Longford County Council  
 GREAT WATER STREET  
 LONGFORD  
 Tel. (043) 3343300

Client : LONGFORD COUNTY COUNCIL	
Project : EDGEWORTHSTOWN MAHONS BUILDING	
Project Address : MAIN ST. EDGEWORTHSTOWN	
Title : PROPOSED GROUND & FIRST FLOOR PLANS	
Drawing No: EDGBLD-06	Revision: 00
Scale: 1: 100 @ A3	Date: 08/12/2023
Drawn by: AK	Checked: ADK
	Status: PART VIII
	Approved: ADK