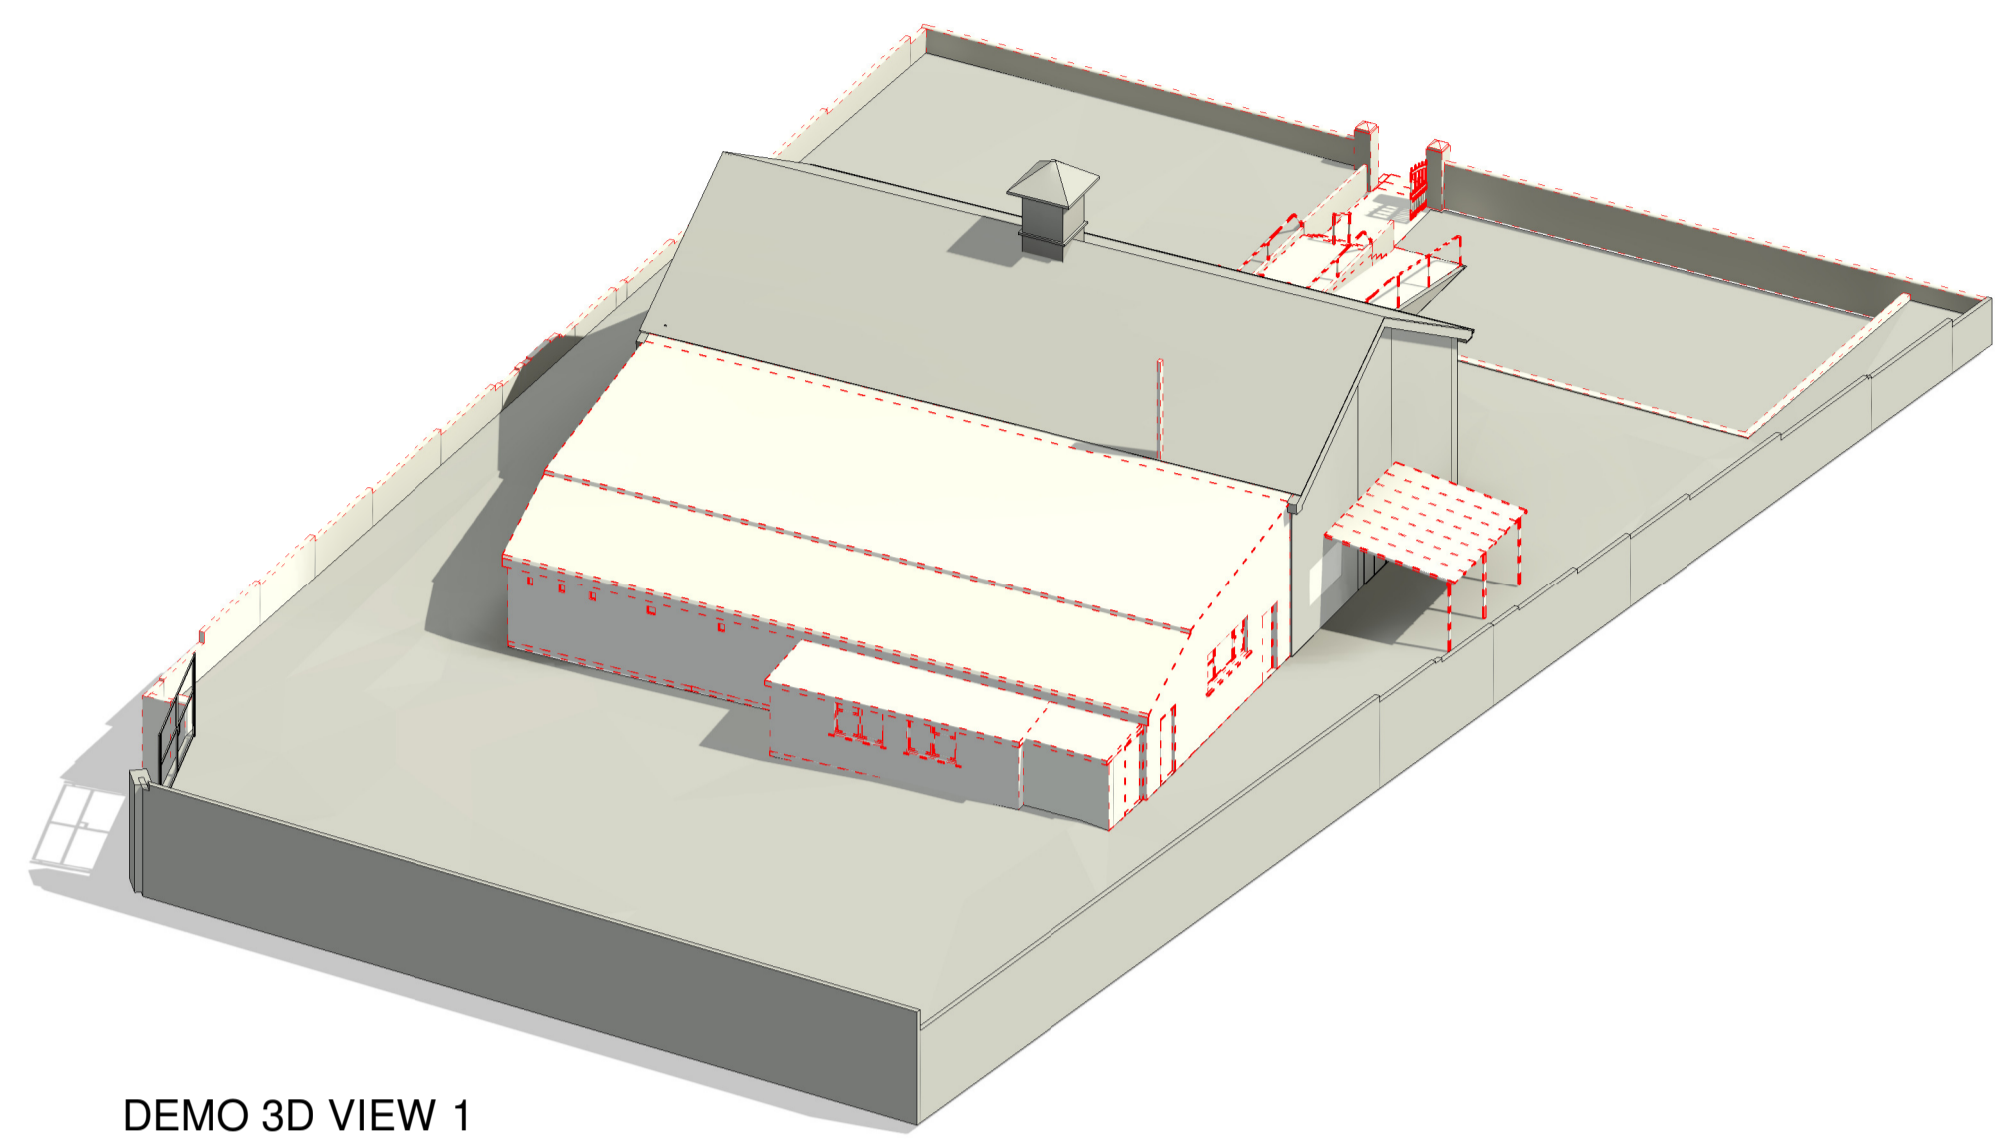
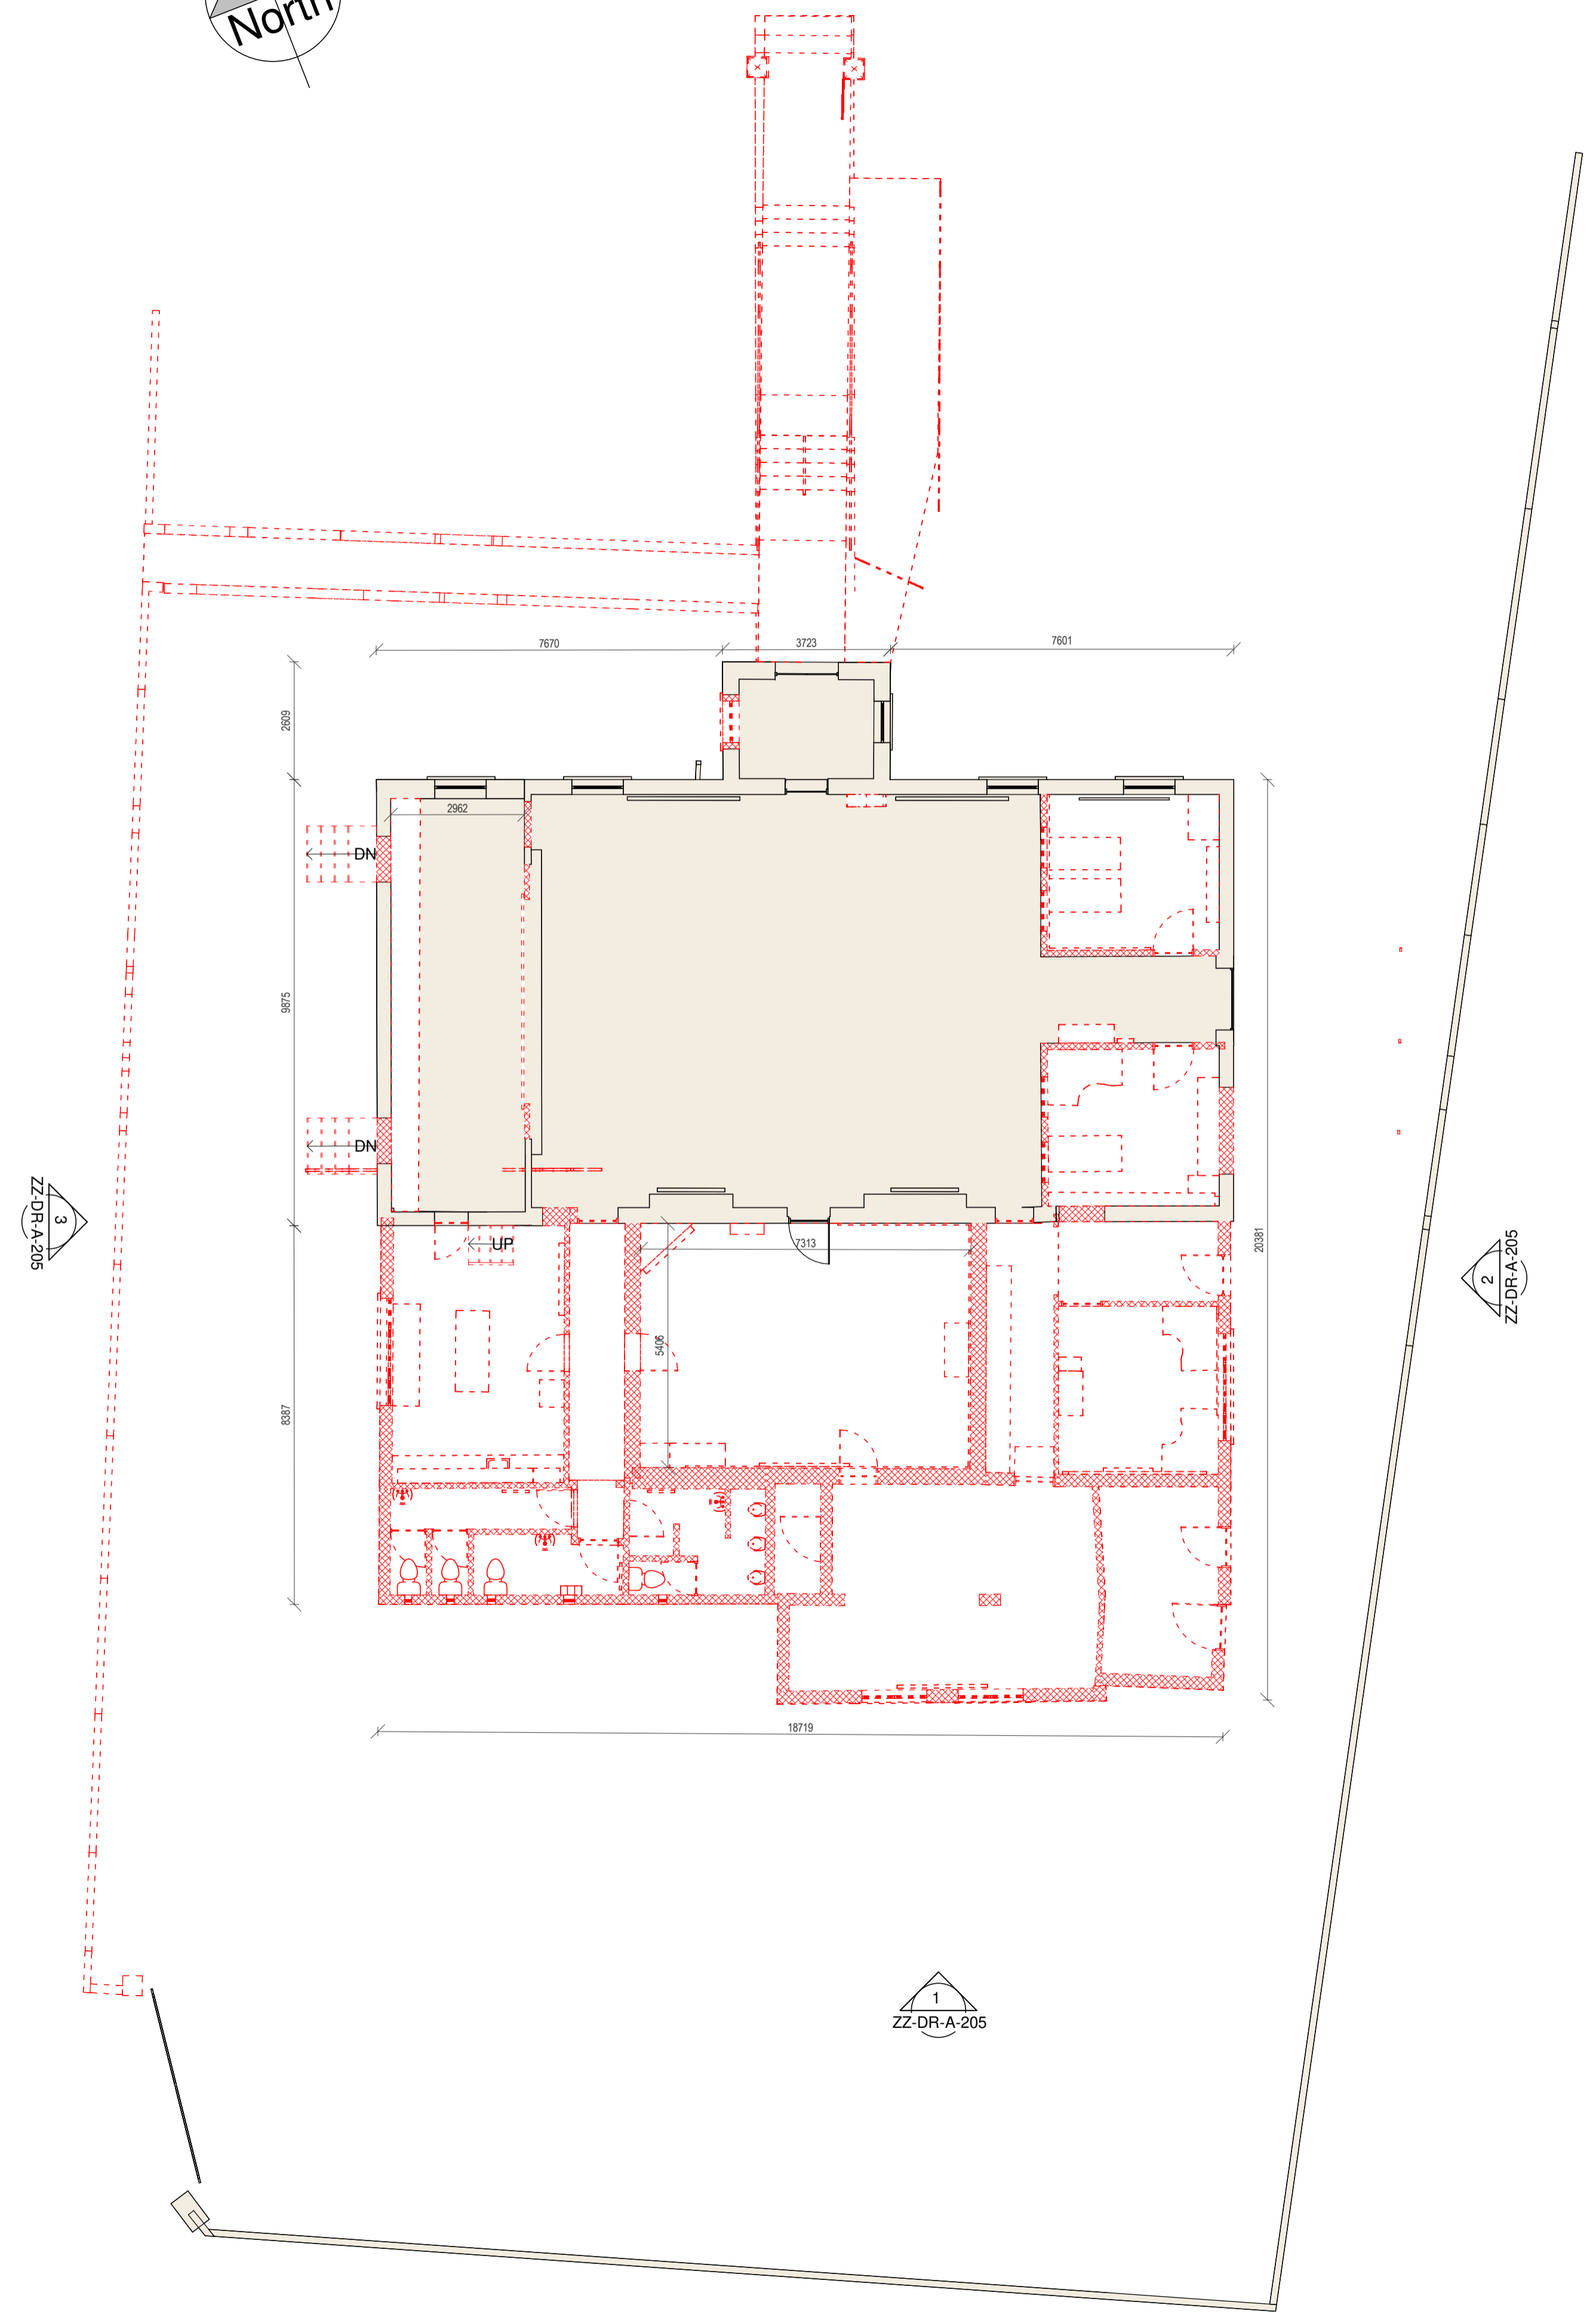
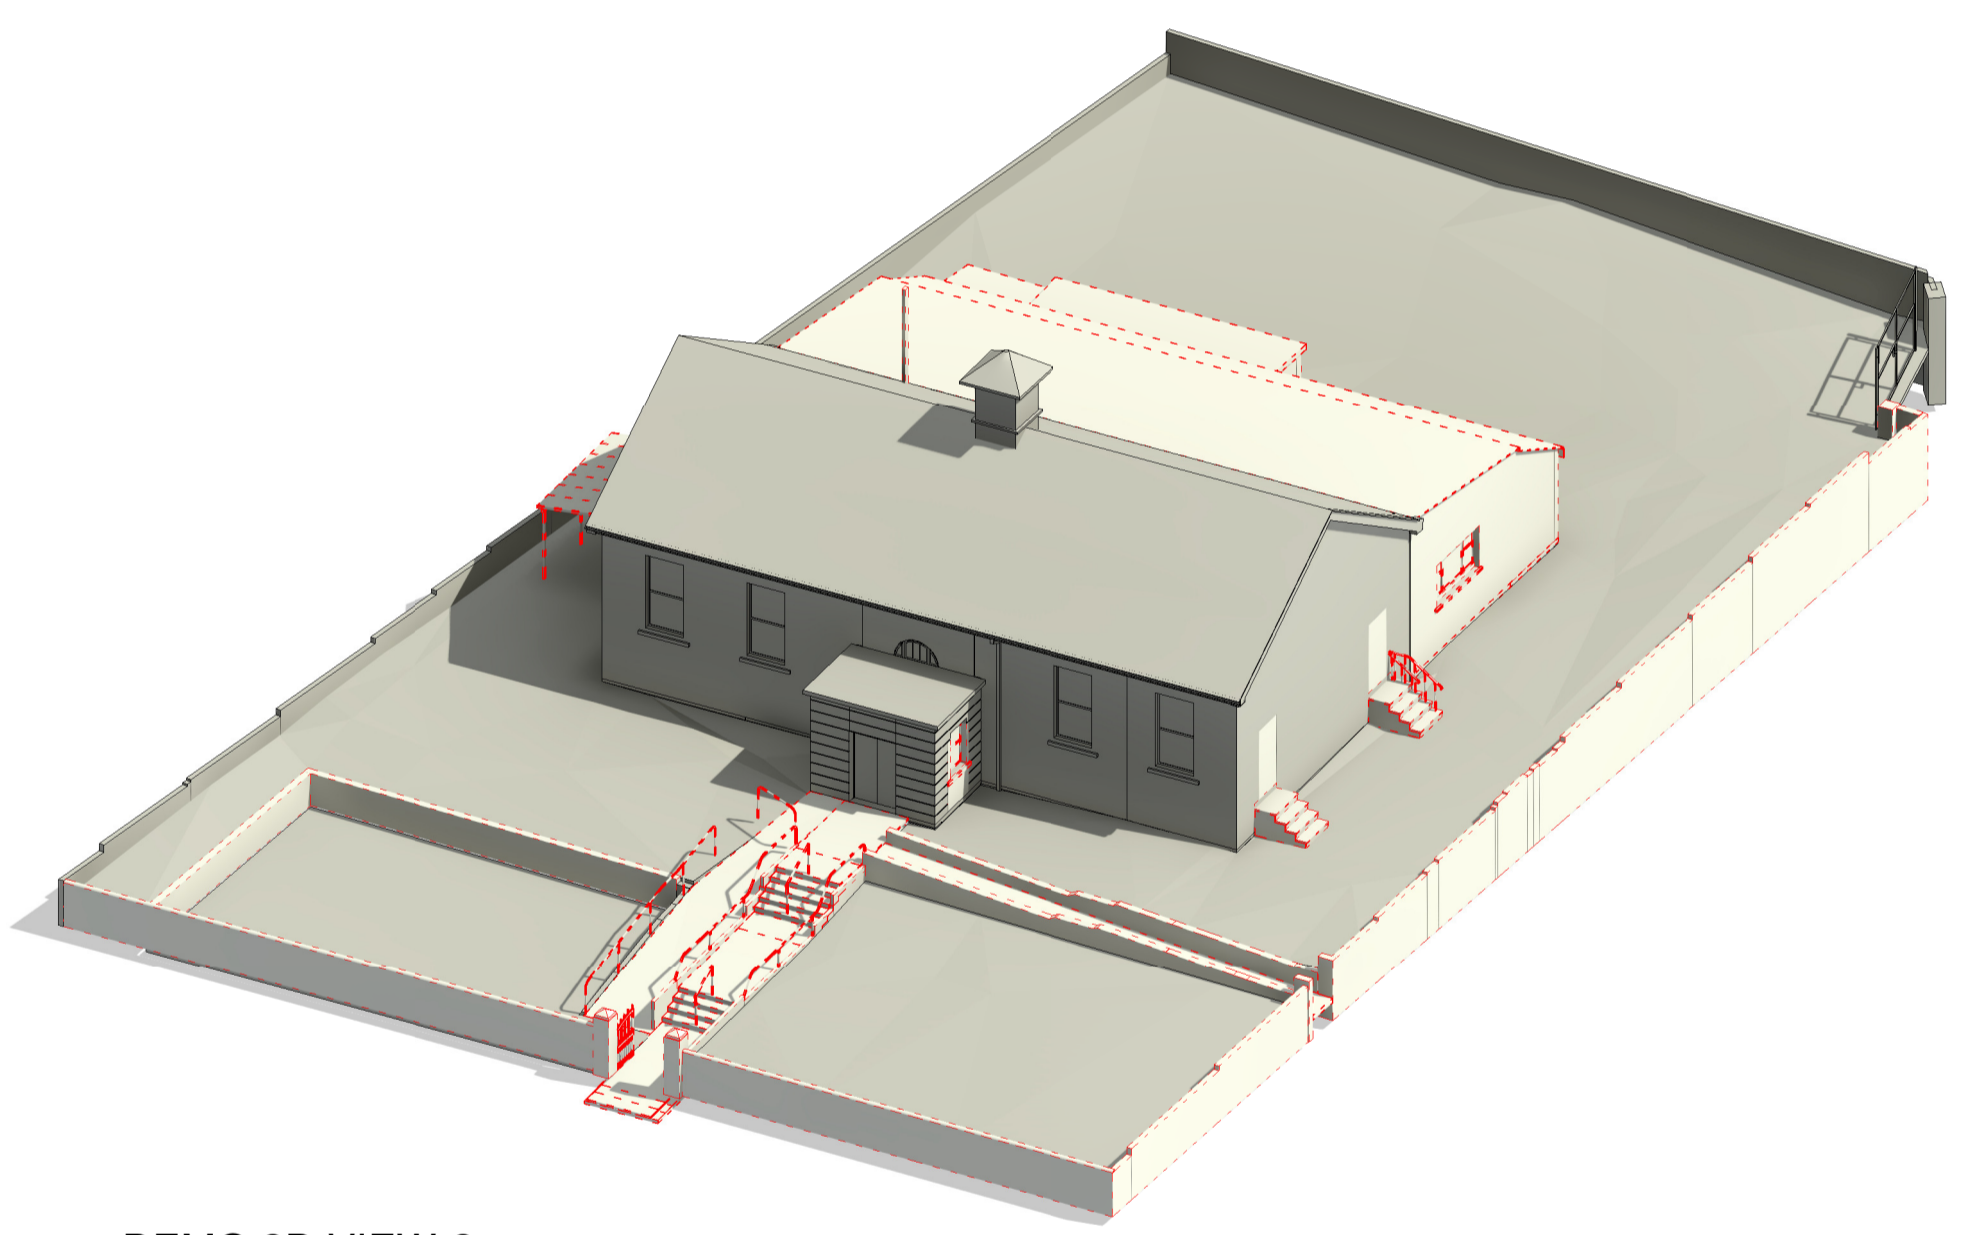


ZZ-DR-A-SK101
4





DEMO 3D VIEW 1




DEMO 3D VIEW 2

LEGEND

-  EXISTING ELEMENTS TO BE DEMOLISHED
-  EXISTING ELEMENTS TO REMAIN

Revision Number	Revision Date	Issued by	Revision Description
P01	21-03-23	MZ	ISSUED FOR PLANNING

*Use figured dimensions only. All dimensions to be checked on site.
Architects to be informed immediately of any discrepancies before work commences on site
This drawing and any design hereon is copyright of Kenny Lyons & Associates Architects and must not be reproduced in whole or in part without their prior consent.*

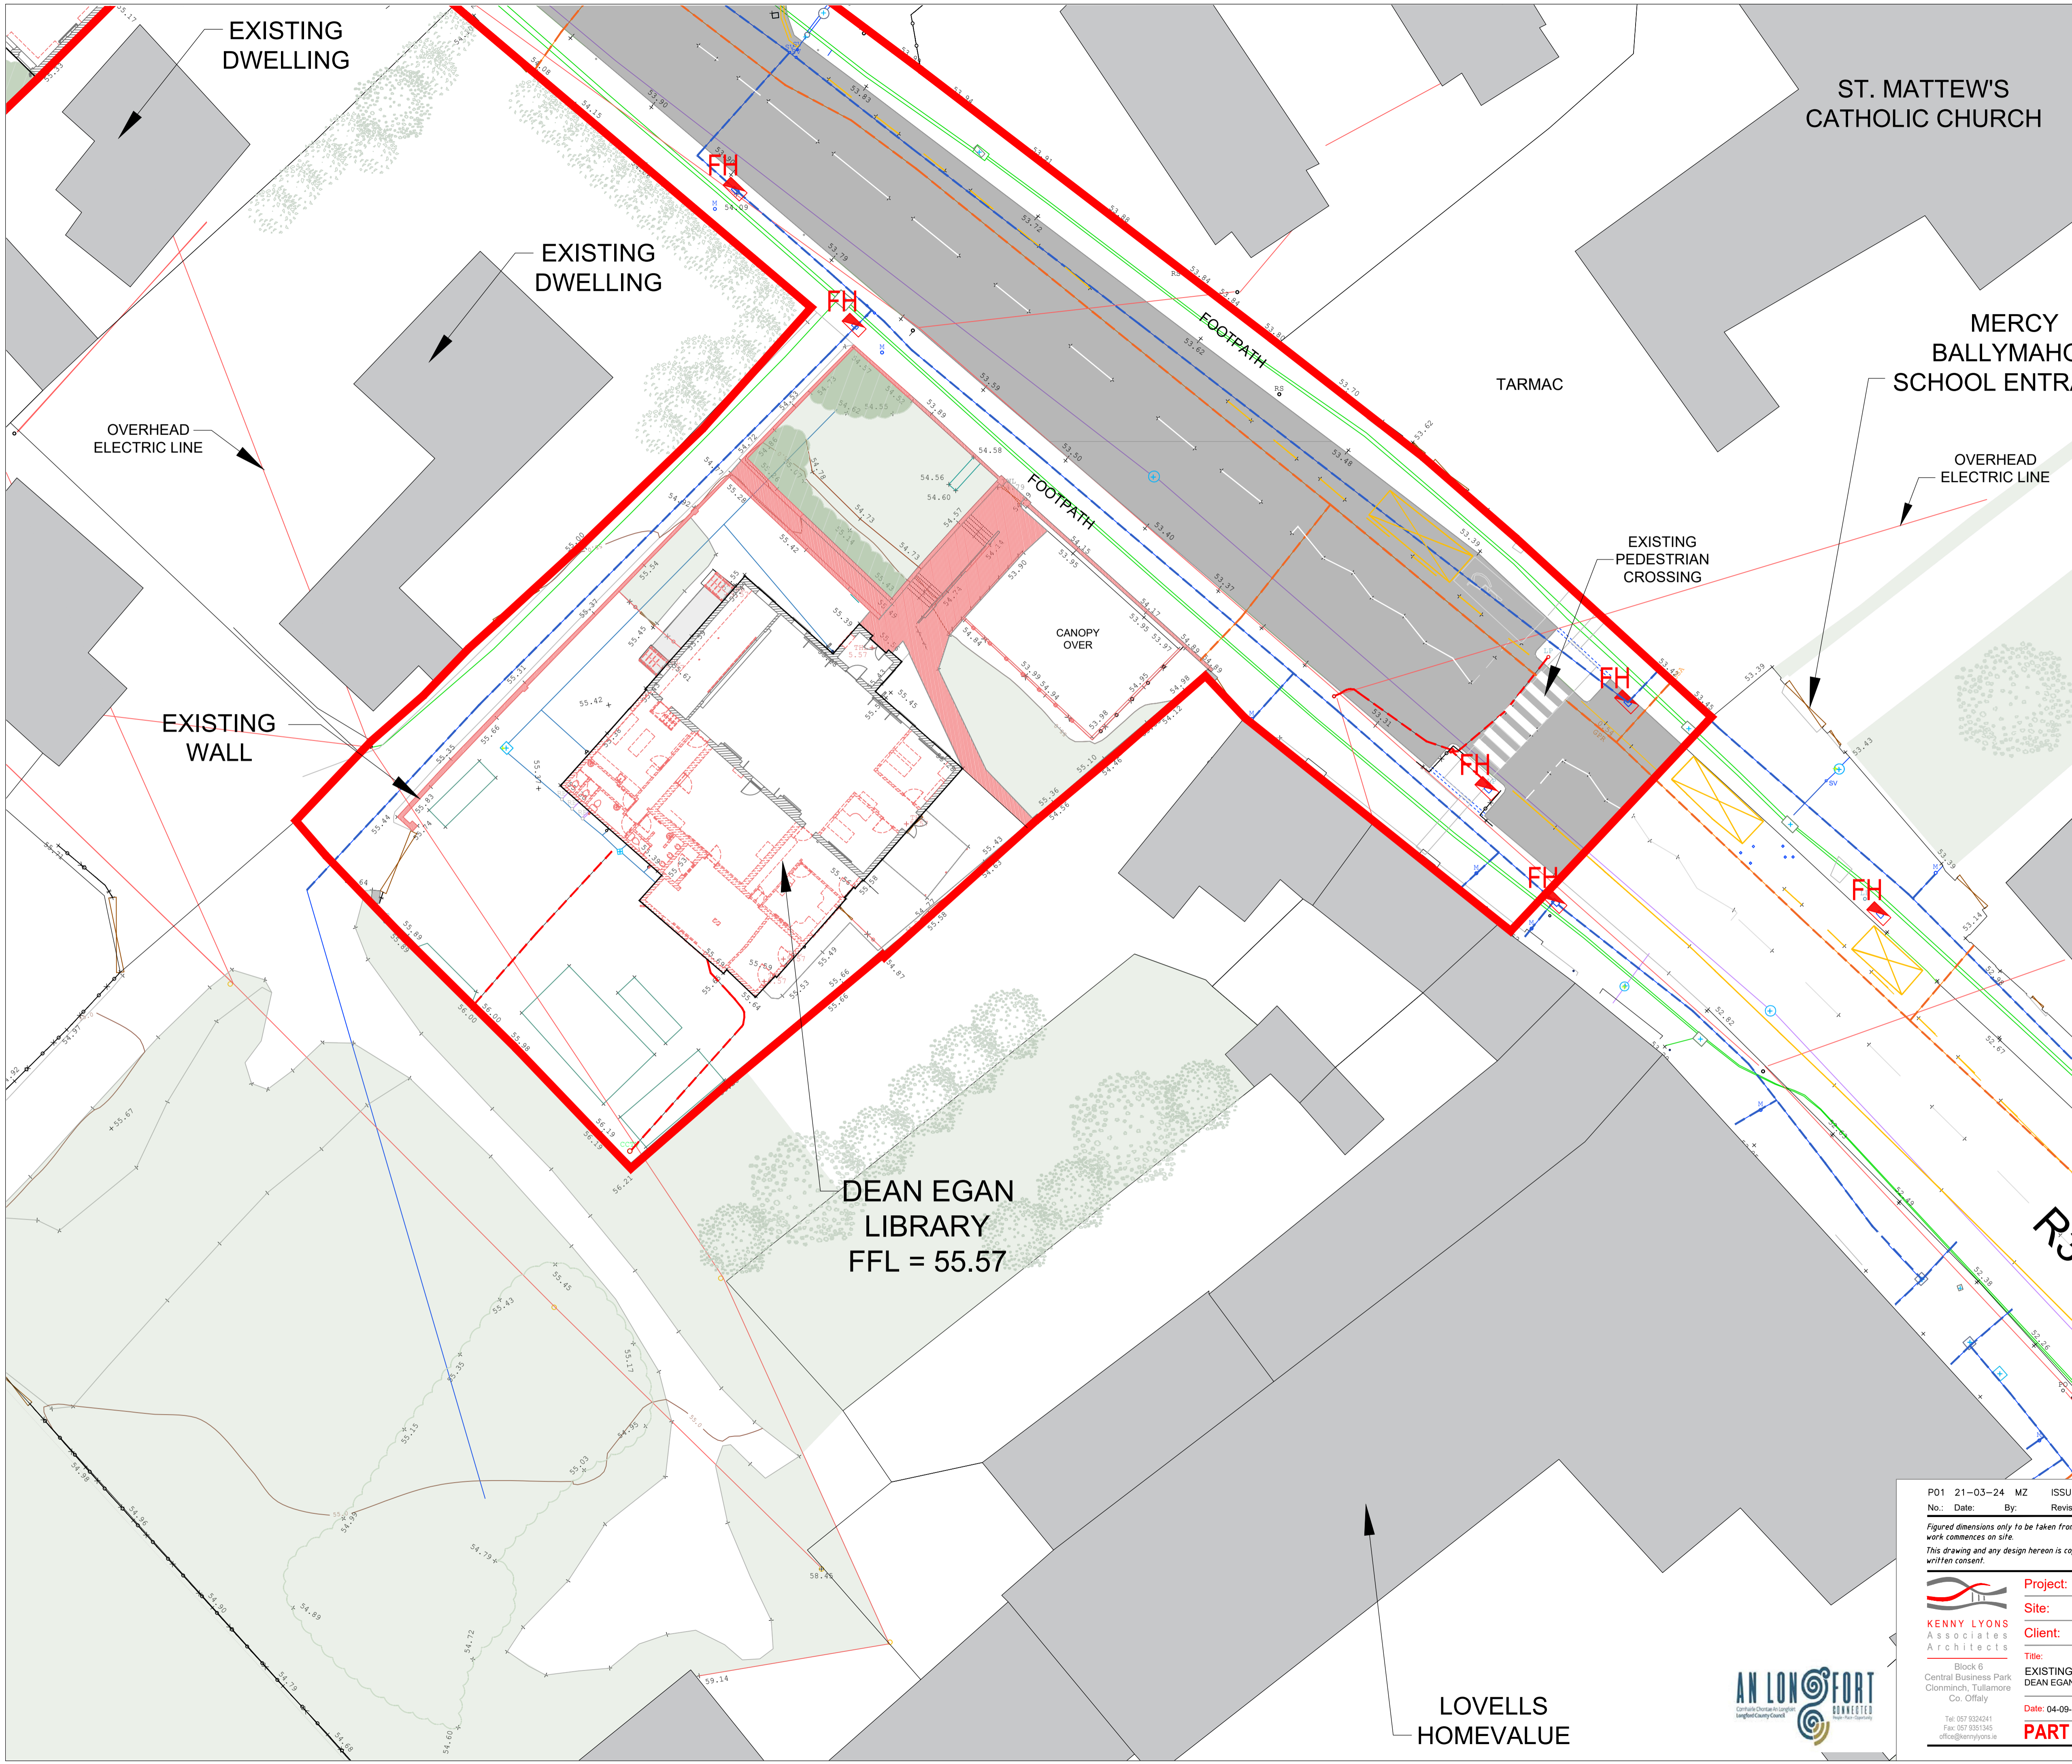
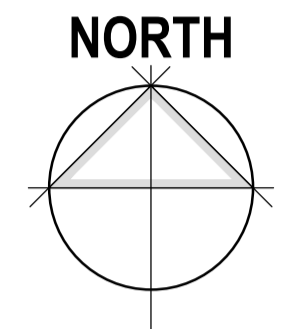

Project: POBAIL LE CHEILE REGENERATION PROJECT
Site: MAIN STREET, BALLYMAHON, CO. LONGFORD
Client: LONGFORD COUNTY COUNCIL
Title: DEAN EGAN YOUTH CENTRE - DEMOLITION FLOOR PLAN & 3D VIEWS
Date: 20-11-23 **Scale:** As indicated **Drawn By:** MZ **Checked:** JB
Block 6
 Central Business Park
 Clonminch
 Tallamore
 Co. Offaly
 Tel: 087 9324241
 Fax: 087 8513345
 office@kennylyons.ie



EXISTING & DEMOLITION SITE PLAN

SCALE 1:200@A1

INDICATES SITE BOUNDARY
SITE AREA: 1.06 Ha / 2.61 Acre



- ELEMENTS TO BE DEMOLISHED
- EXISTING SURROUNDINGS BUILDINGS
- EXISTING SHED
- EXISTING ABOVE GROUND OIL TANKS
- EXISTING WAY LEAVE AREA
- EXISTING GRASS-LANDSCAPE
- EXISTING TARMAC-HARDSTANDING
- EXISTING HEDGE - FOLIAGE
- EXISTING FIRE HYDRANT LOCATIONS
- EXISTING TREES & HEDGROWS
- APPROX UNDERGROUND ESB ROUTE
- APPROX UNDERGROUND GAS ROUTE
- APPROX UNDERGROUND WATER MAIN

P01 21-03-24 MZ ISSUED FOR PLANNING
 No.: Date: By: Revision:

Figured dimensions only to be taken from this drawing. All dimensions to be checked on site. Architects to be informed immediately of any discrepancies before work commences on site.
 This drawing and any design herein is copyright of Kenny Lyons + Associates Architects and must not be reproduced in whole or in part without their prior written consent.

Project: POBAIL LE CHEILE REGENERATION PROJECT
Site: MAIN STREET, BALLYMAHON, CO. LONGFORD
Client: LONGFORD COUNTY COUNCIL

Kenny Lyons Associates Architects

AN LONGFORD
 Central Business Park
 Clonminch, Tullamore
 Co. Offaly

Block 6
 EXISTING & DEMOLITION SITE PLAN
 DEAN EGAN LIBRARY

Drwg. No.: 2045-KLA-00-00-DR-A-006
Rev: P01

Date: 04-09-23 **Scale:** 1:200 **Drawn by:** MZ **Checked:** NM:d

Tel: 057 9324241
Fax: 057 9351345
Office: info@kennylyons.ie

PART VIII SUBMISSION

A1 © 2024