


-01 BASEMENT FLOOR

1:100



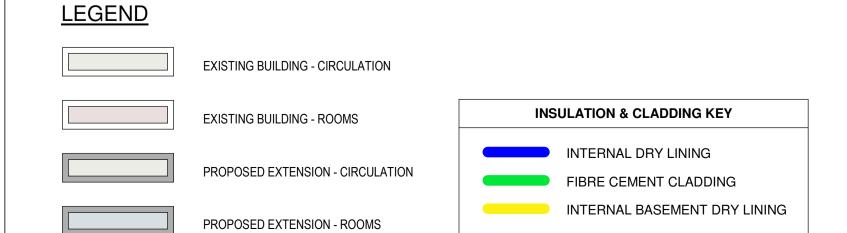

P02	15.05.25	EOB	ISSUED FOR PLANNING	
P01	21-03-24	MZ	ISSUED FOR PLANNING	
Revision Number	Revision Date	Issued by	Revision Description	

Use figured dimensions only. All dimensions to be checked on site.
Architects to be informed immediately of any discrepancies before work commences on site
This drawing and any design hereon is copyright of Kenny Lyons & Associates Architects and must not be reproduced in whole or in part without their prior consent.

Project: POBAIL LE CHEILE REGENERATION PROJECT Site: MAIN STREET, BALLYMAHON, CO. LONGFORD

KENNY LYONS
Associates
Architects

Title: FORMER CONVENT - Dwg Title: FORMER CONVENT -

PART VIII SUBMISSION

Block 6 Central Business Park Clonminch Tullamore Co. Offaly PROPOSED FLOOR PLAN 2245-KLA-00-ZZ-DR-A-105 P02 Date: 16.05.2025 Scale: As indicated Drawn By: MZ

A1 (c) 2025

