




FRONT ELEVATION - (SOUTH)
1 : 100

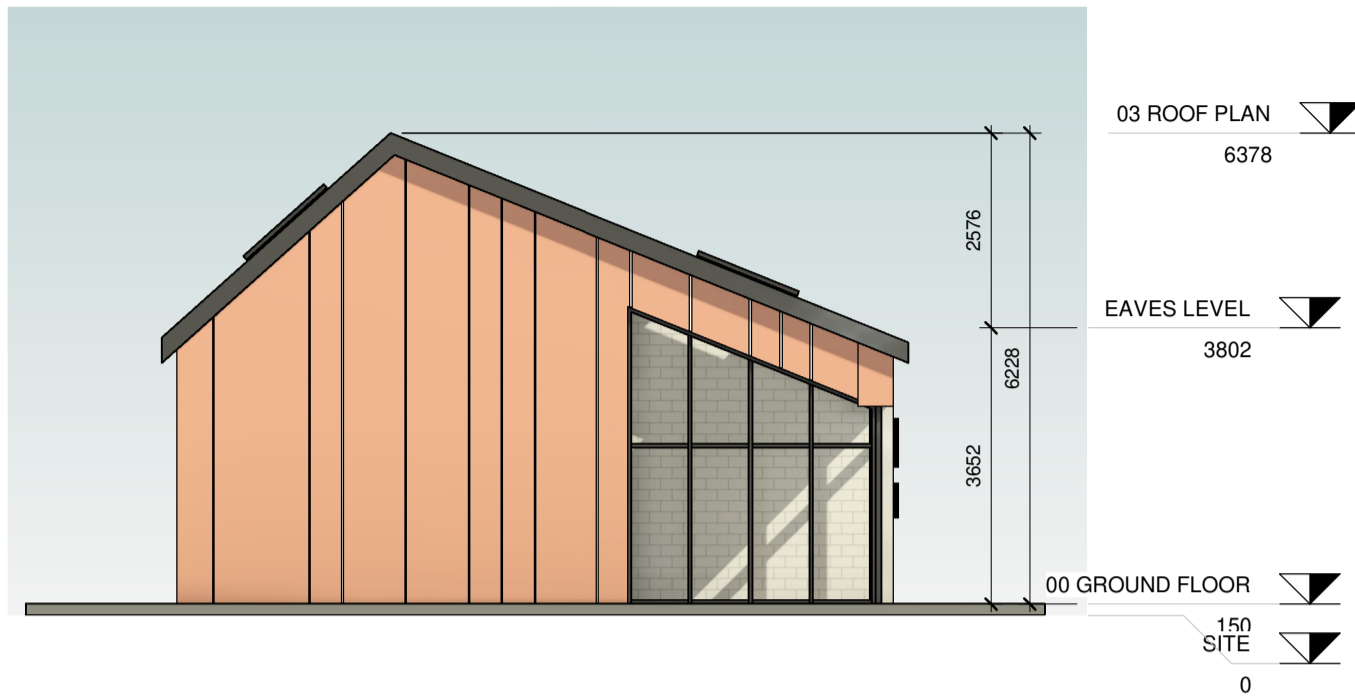


SIDE ELEVATION (WEST)
1 : 100

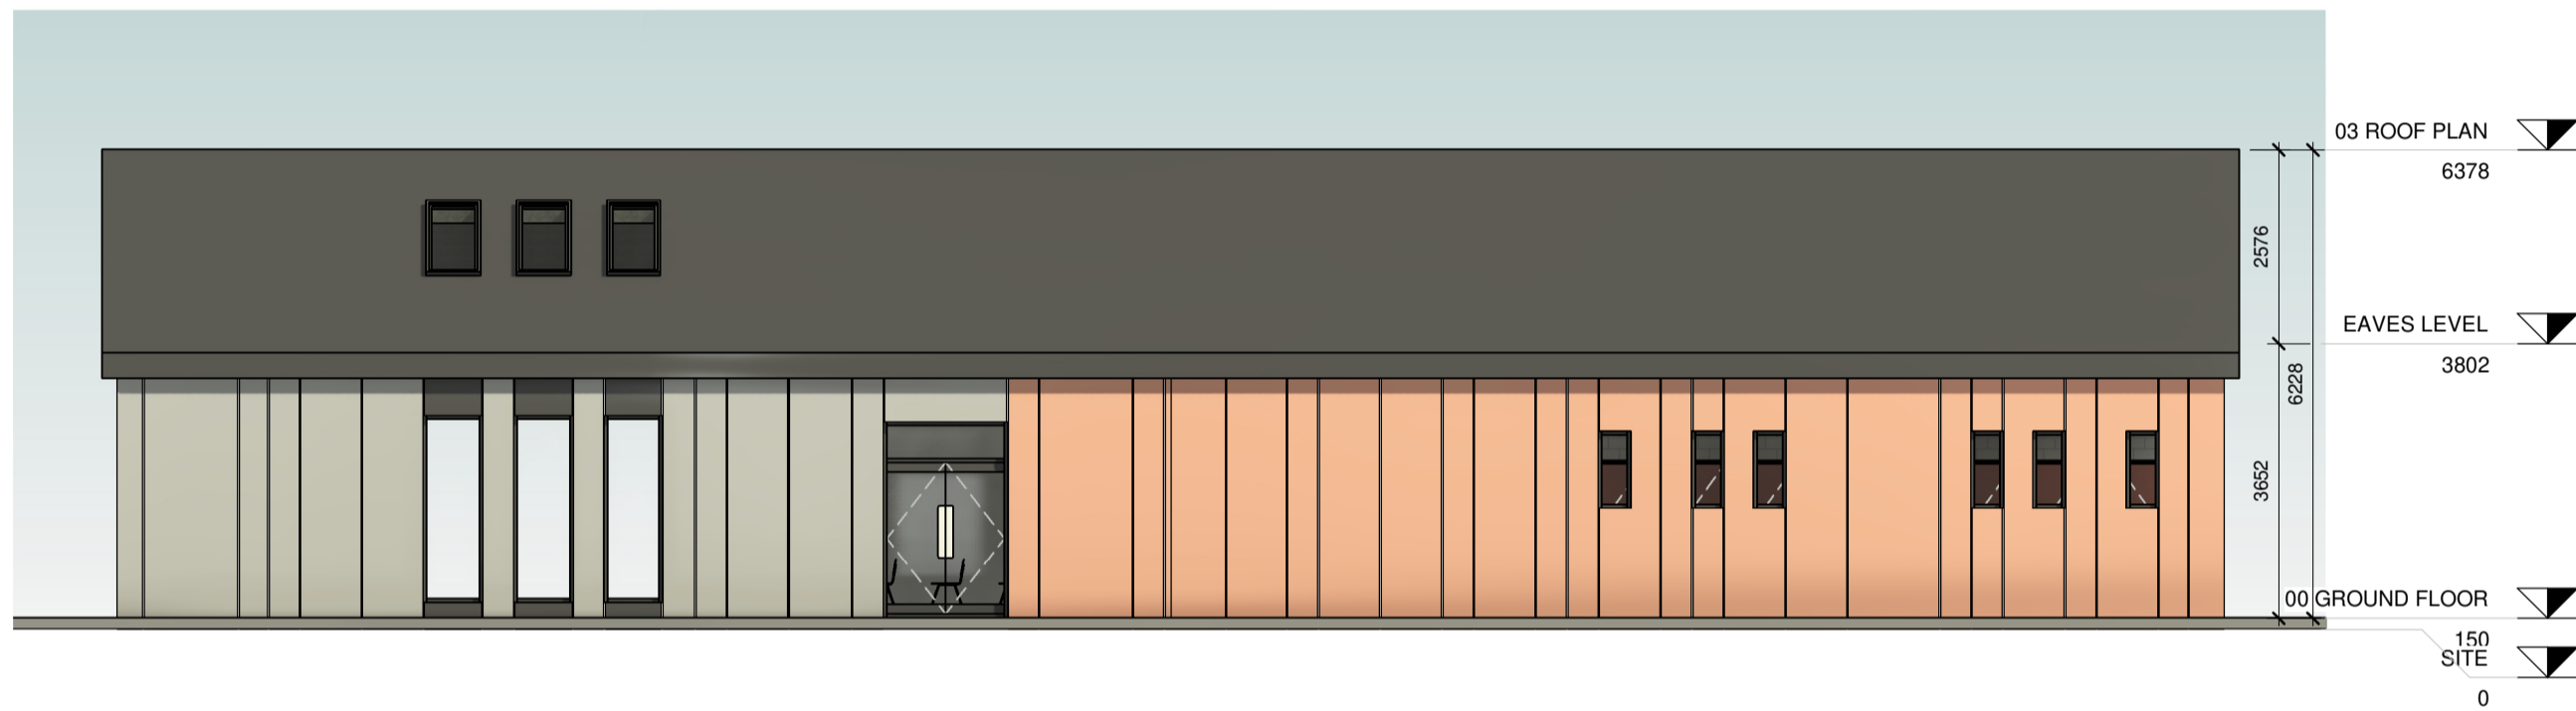


REAR ELEVATION - (NORTH)
1 : 100

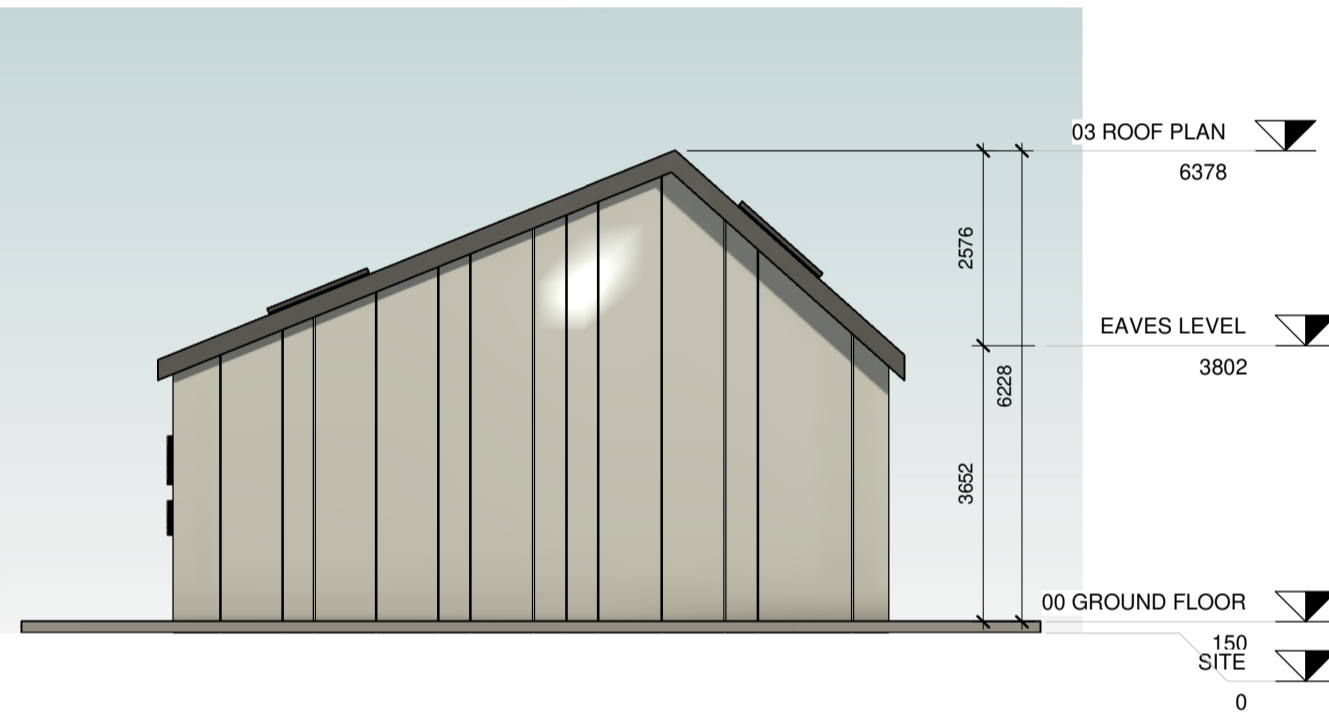

SIDE ELEVATION-(EAST)
1 : 100

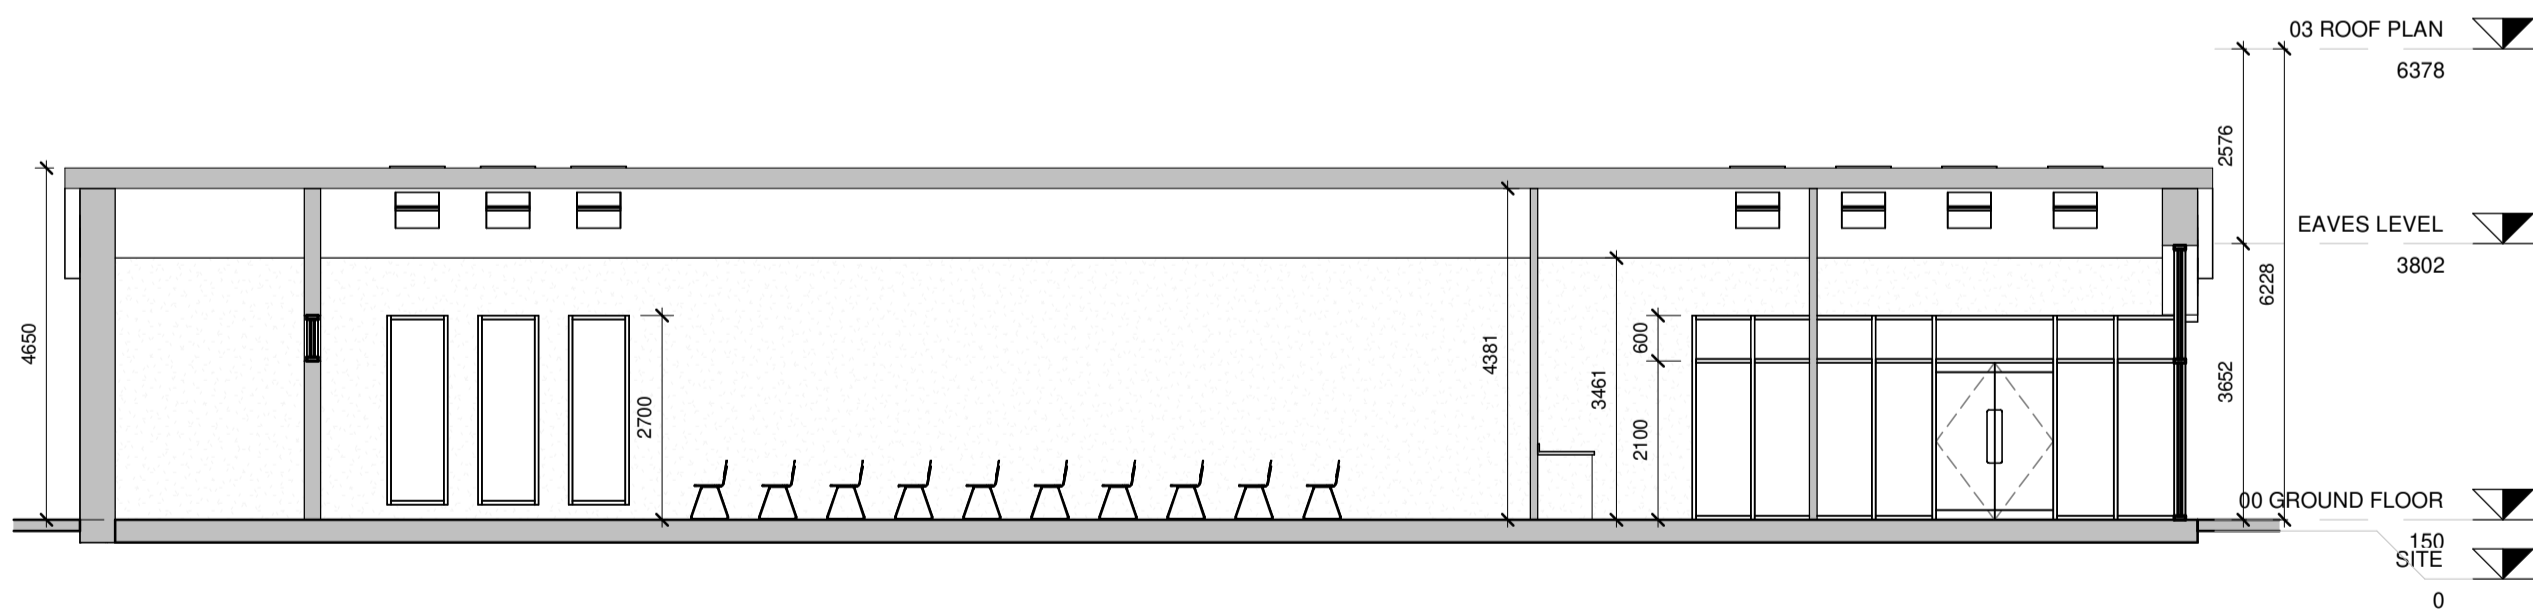


SECTION A-A
1 : 100

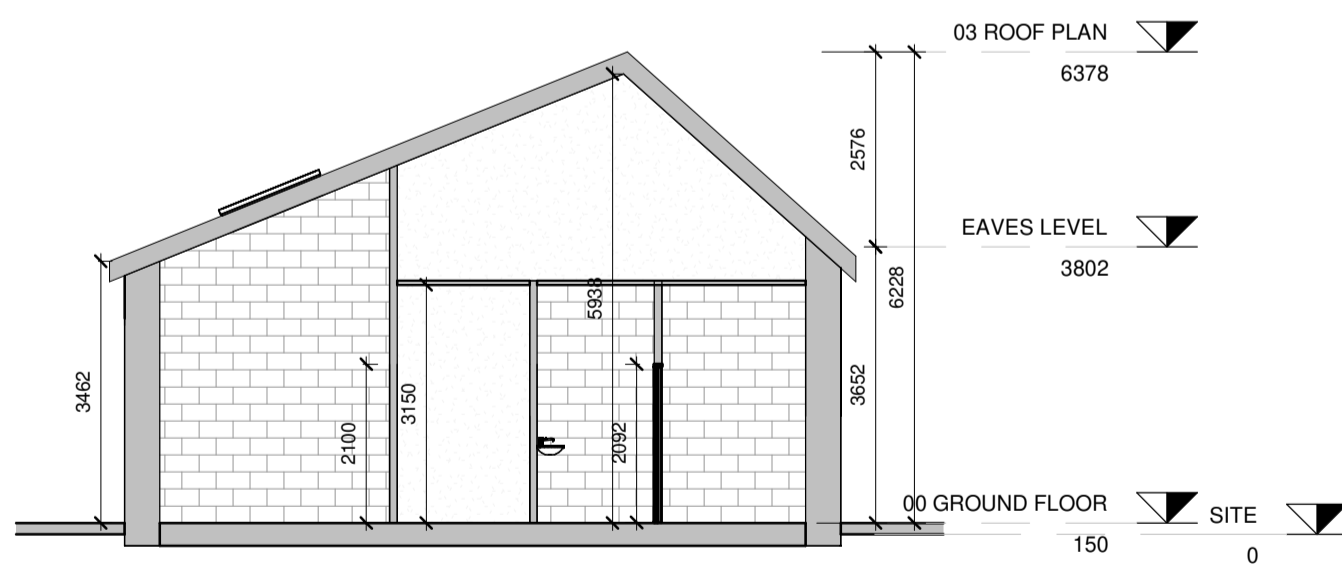

SECTION B-B
1 : 100

P02	15.05.25	EOB	ISSUED FOR PLANNING
P01	21-03-24	MZ	ISSUED FOR PLANNING
Revision Number	Revision Date	Issued by	Revision Description

Use figured dimensions only. All dimensions to be checked on site.
Architects to be informed immediately of any discrepancies before work commences on site
This drawing and any design hereon is copyright of Kenny Lyons & Associates Architects and must not be reproduced in whole or in part without their prior consent.



KENNY LYONS
Associates
Architects

Block 6
Central Business Park
Clonminch
Tullamore
Co. Offaly

Tel: 087 9324241
Fax: 087 9321345
office@kennylyons.ie

Project: POBAIL LE CHEILE REGENERATION PROJECT

Site: MAIN STREET, BALLYMAHON, CO. LONGFORD

Client: LONGFORD COUNTY COUNCIL

Title: NEW COMMUNITY HALL - ELEVATIONS & SECTIONS

Dwg No: 2245-KLA-00-ZZ-DR-A-203

Rev: P02


Date: 16.05.25

Scale: 1 : 100

Drawn By: MZ

Checked: JB


PART VIII SUBMISSION



AN LONGFORT
COMMUNITIES

Central Business Park
Clonminch
Tullamore
Co. Offaly

Tel: 087 9324241
Fax: 087 9321345
office@kennylyons.ie



THE NATIONAL UNIVERSITY OF IRELAND