




EXISTING SIDE ELEVATION (EAST)  
DEMOLITIONS SHOWN IN RED

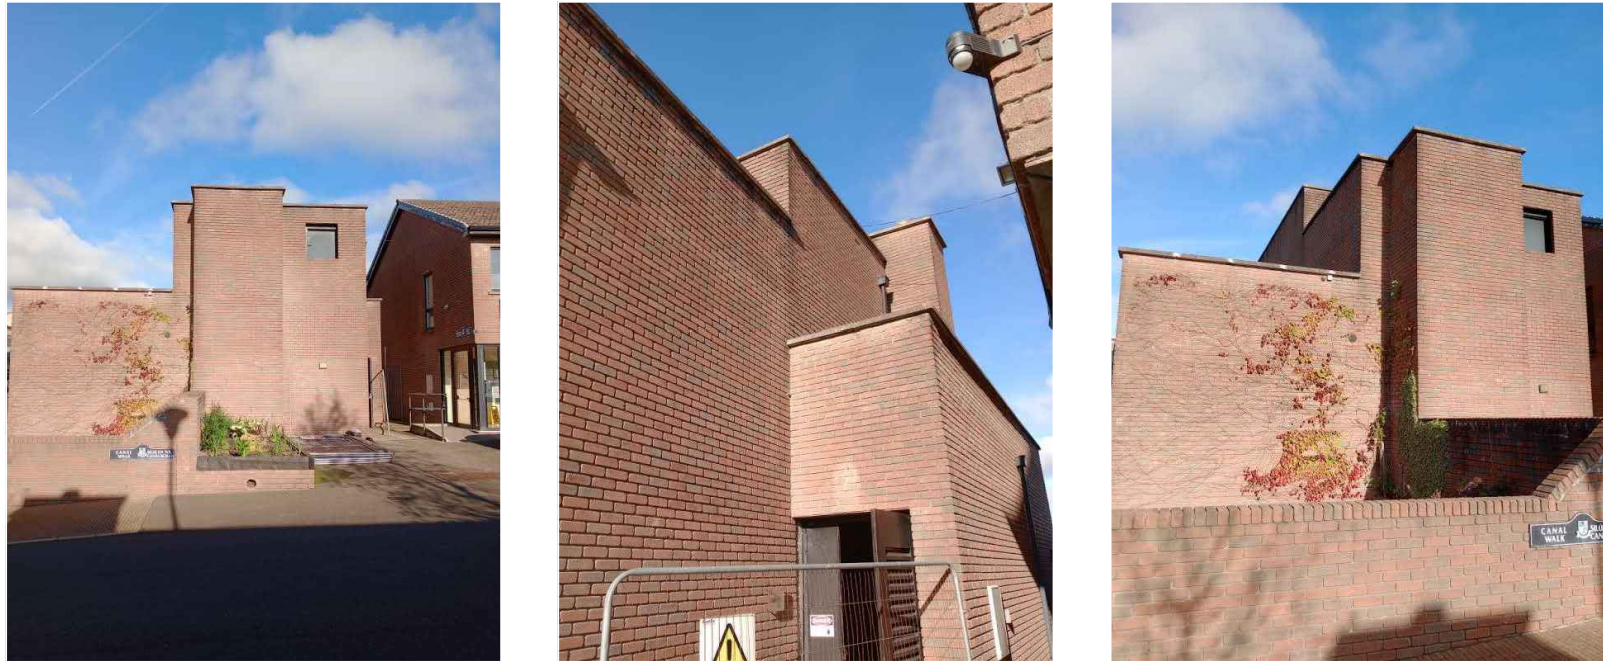

EXISTING EXTERNAL IMAGERY

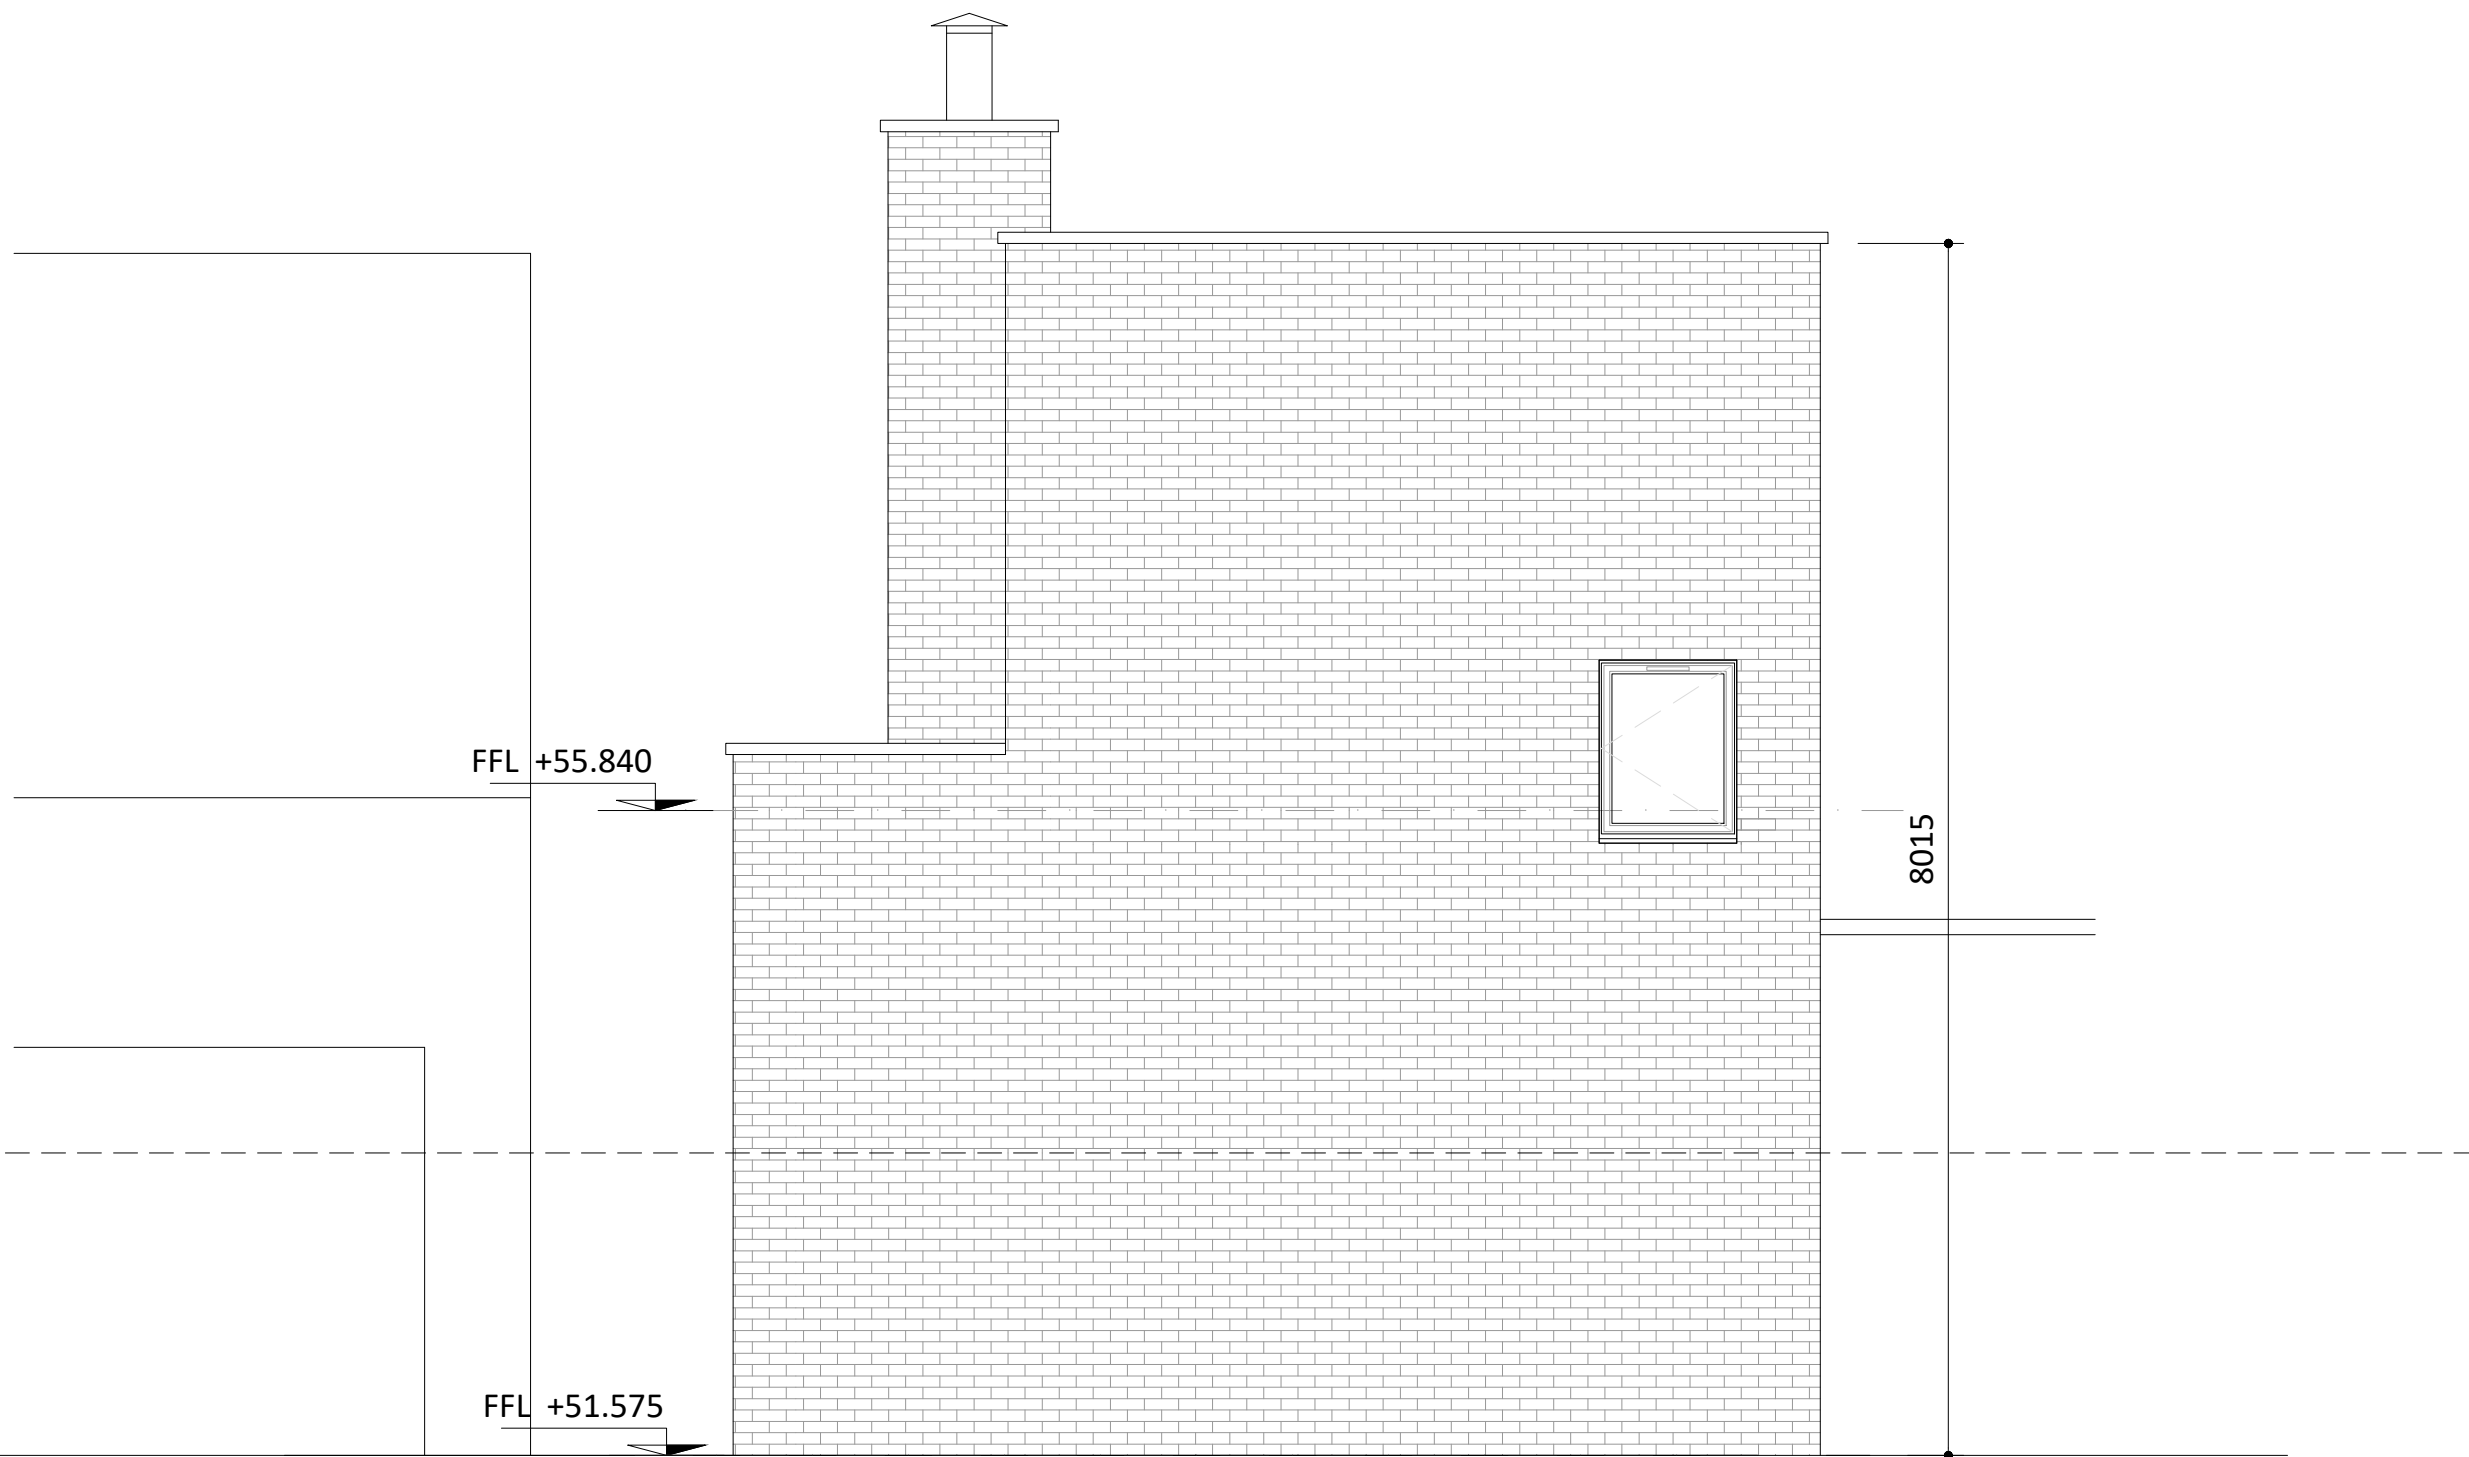

EXISTING REAR ELEVATION (NORTH)  
DEMOLITIONS SHOWN IN RED

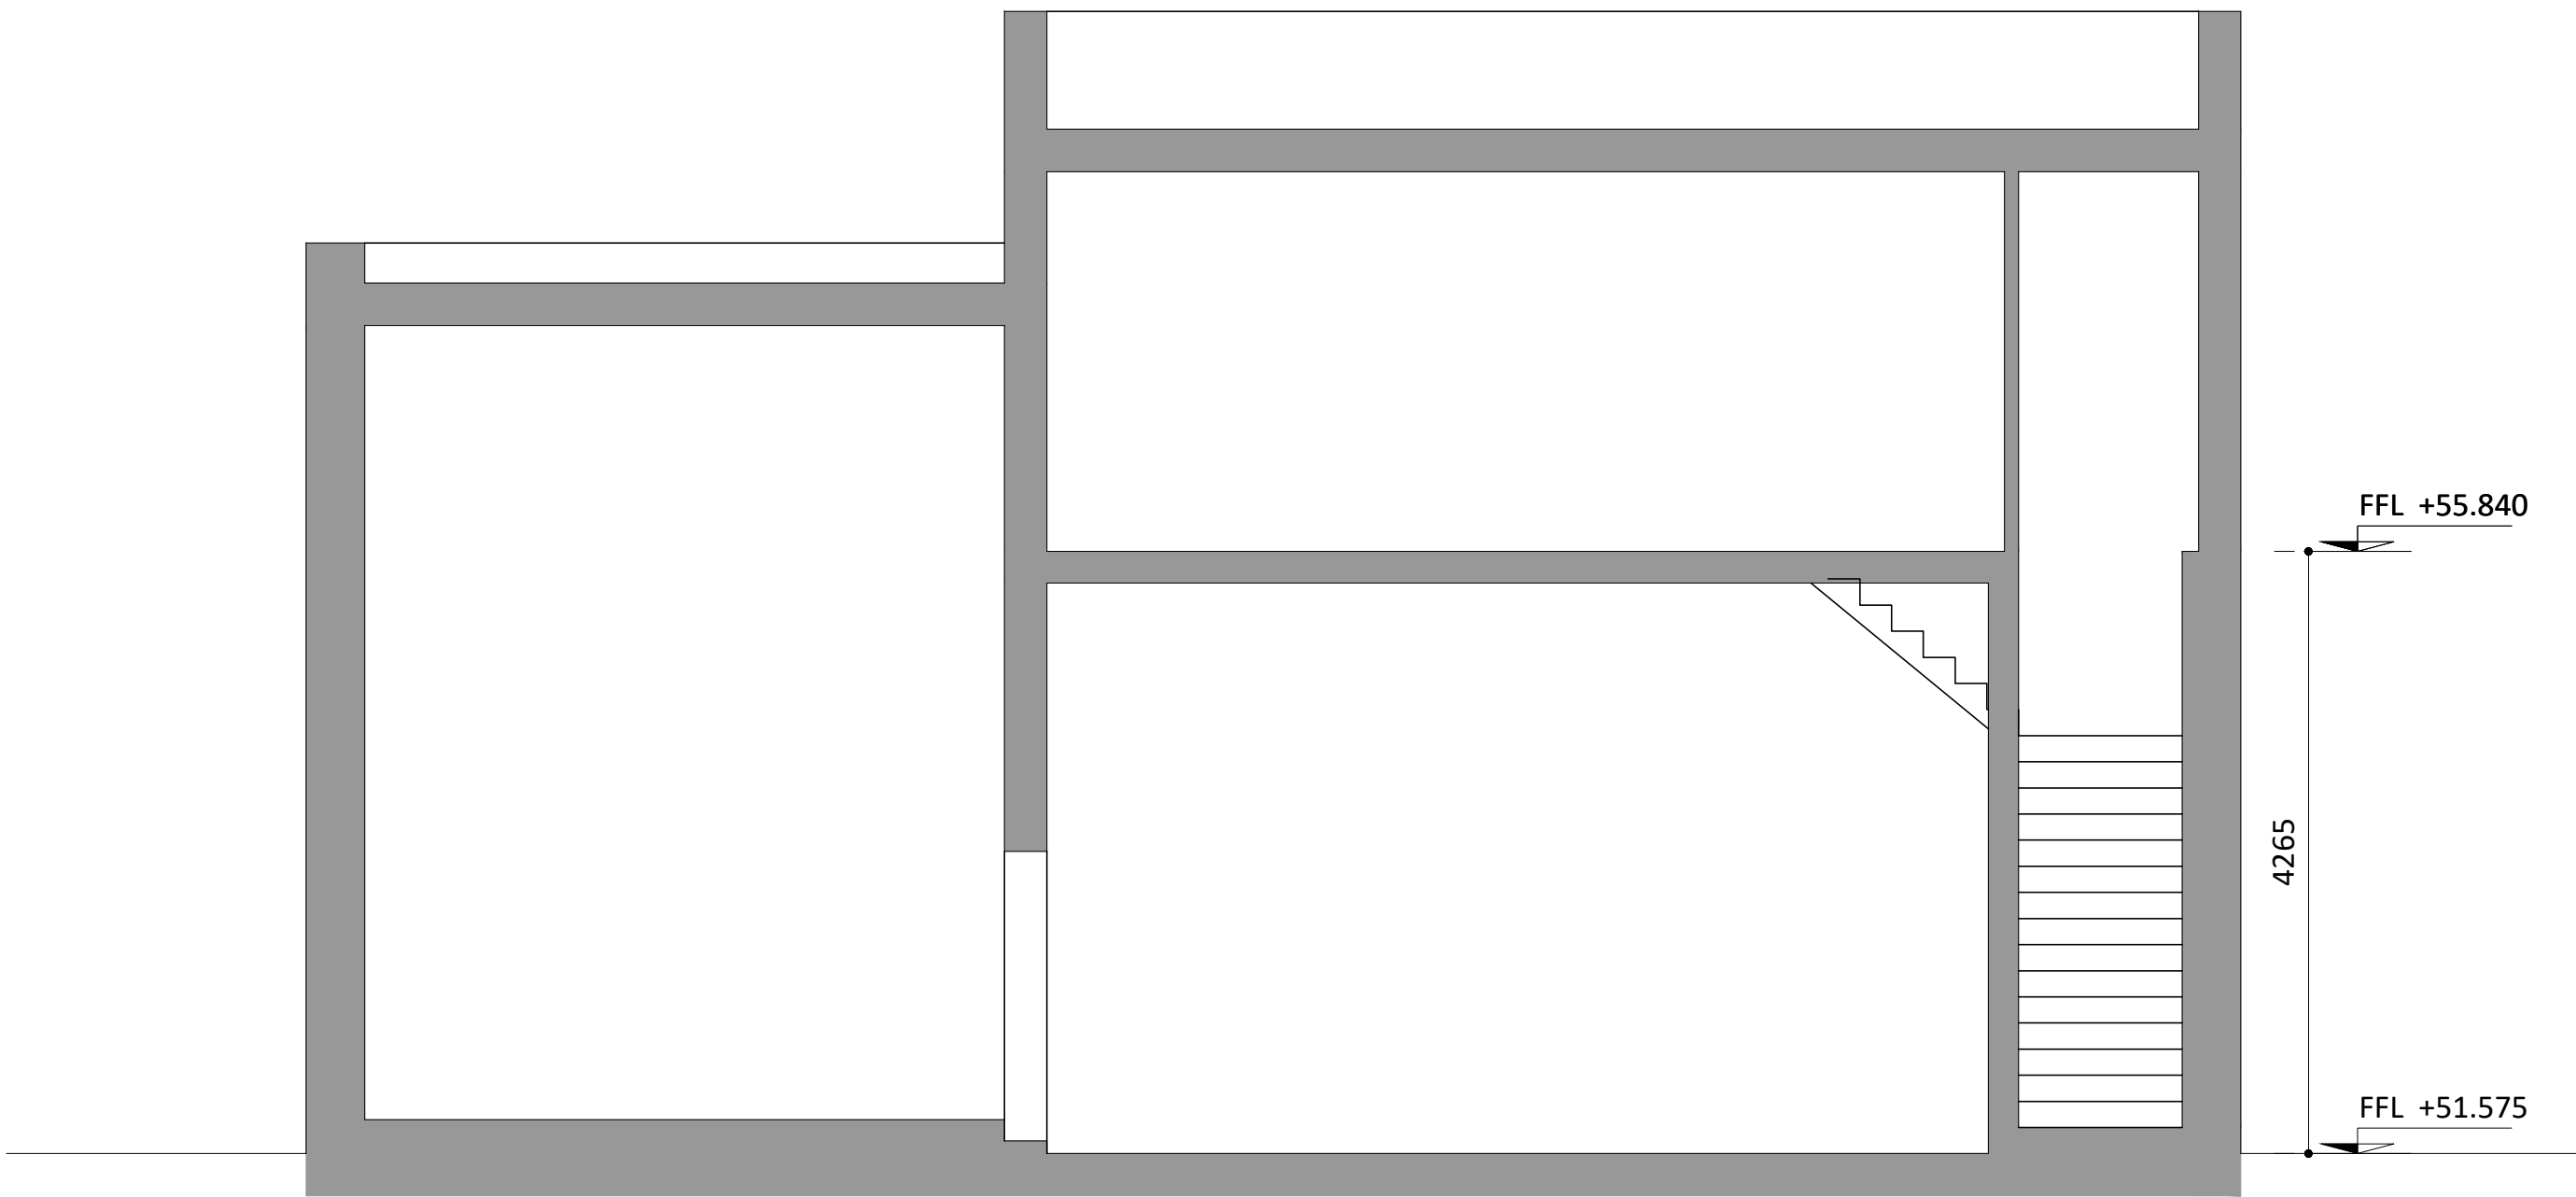

EXISTING SECTION B-B  
DEMOLITIONS SHOWN IN RED

Drawing Title:

Existing Floor Plans, Elevations, Sections

© COPYRIGHT: These drawings are the copyright of CS Pringle Ltd. and they must not be reproduced without consent from this company.



| REV NUMBER: | DESCRIPTION: | DRW: | CHK: | DATE: |
|-------------|--------------|------|------|-------|
|             |              |      |      |       |
|             |              |      |      |       |
|   |                                     |
|---|-------------------------------------|
| PROJECT TITLE:<br>Reuse Ex Boiler Hse to 2 Apartments |                                     |
| STAGE:  | for approval                        |
| CLIENT/ARCHITECT:                                     | Longford County Council             |
| LOCATION:   | 11 Canal Court, Townparks, Longford |
| DRAWN BY:   | LF                                  |
| CHECKED BY:   | DATE: 04 06 25                      |
| DRAWING NUMBER:                                       | 6718 -CSP-CS-11                     |
| REVISION:   | SCALES: 1:50                        |

