



PROPOSED SIDE ELEVATION (EAST)

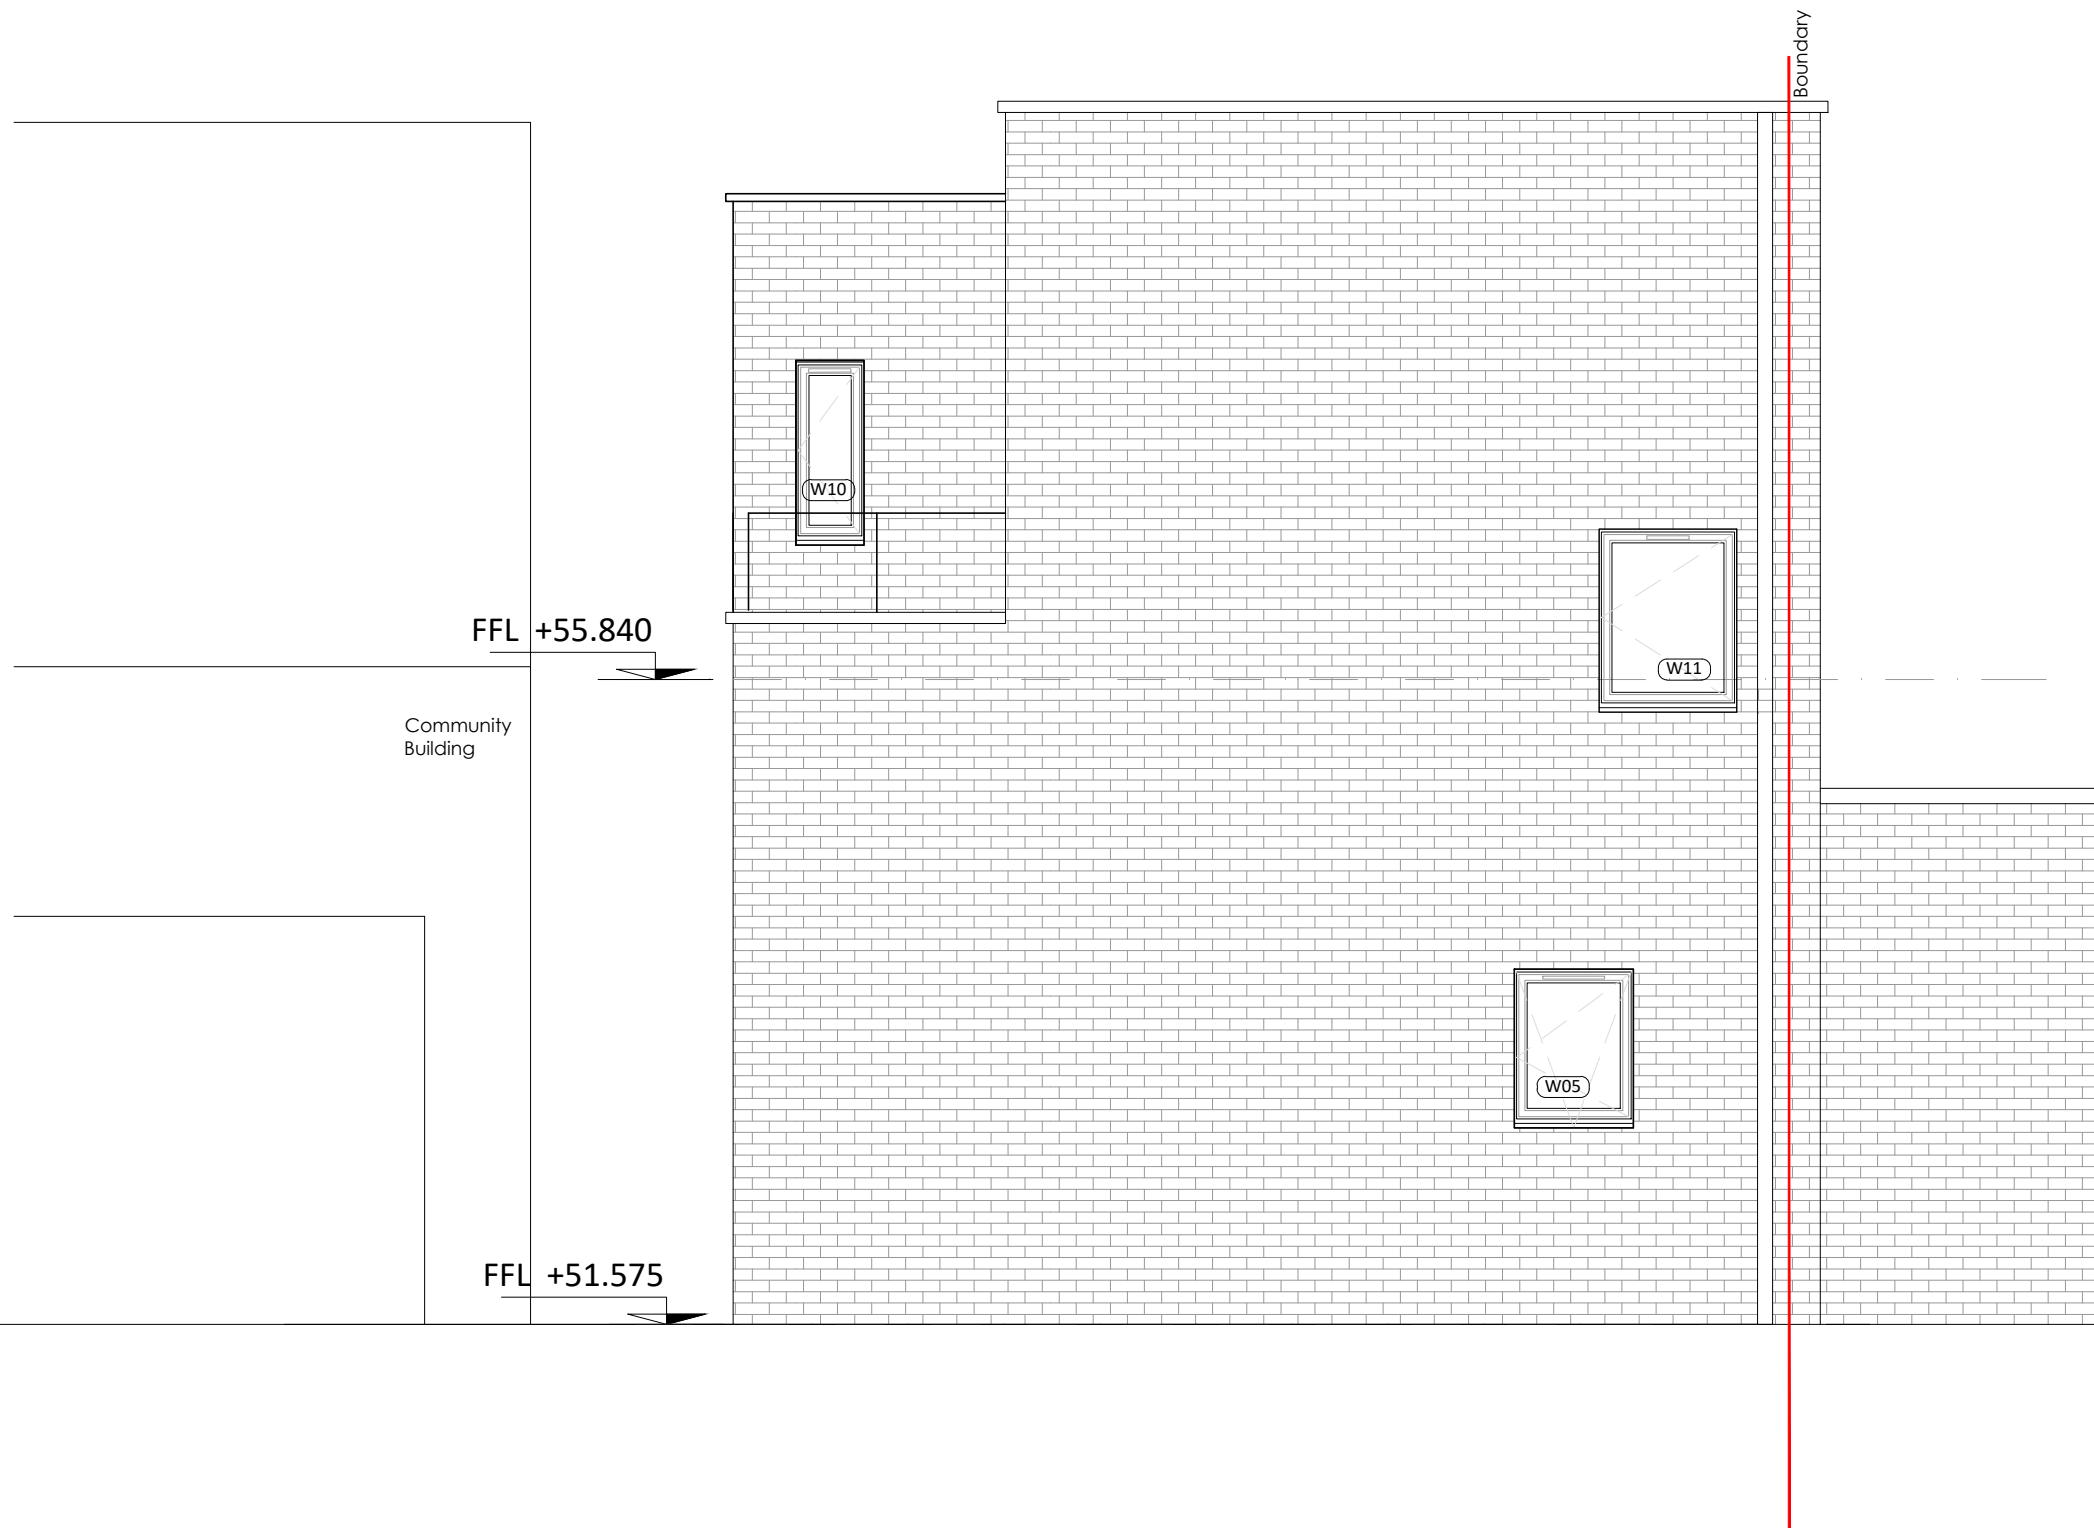

PROPOSED REAR ELEVATION (NORTH)

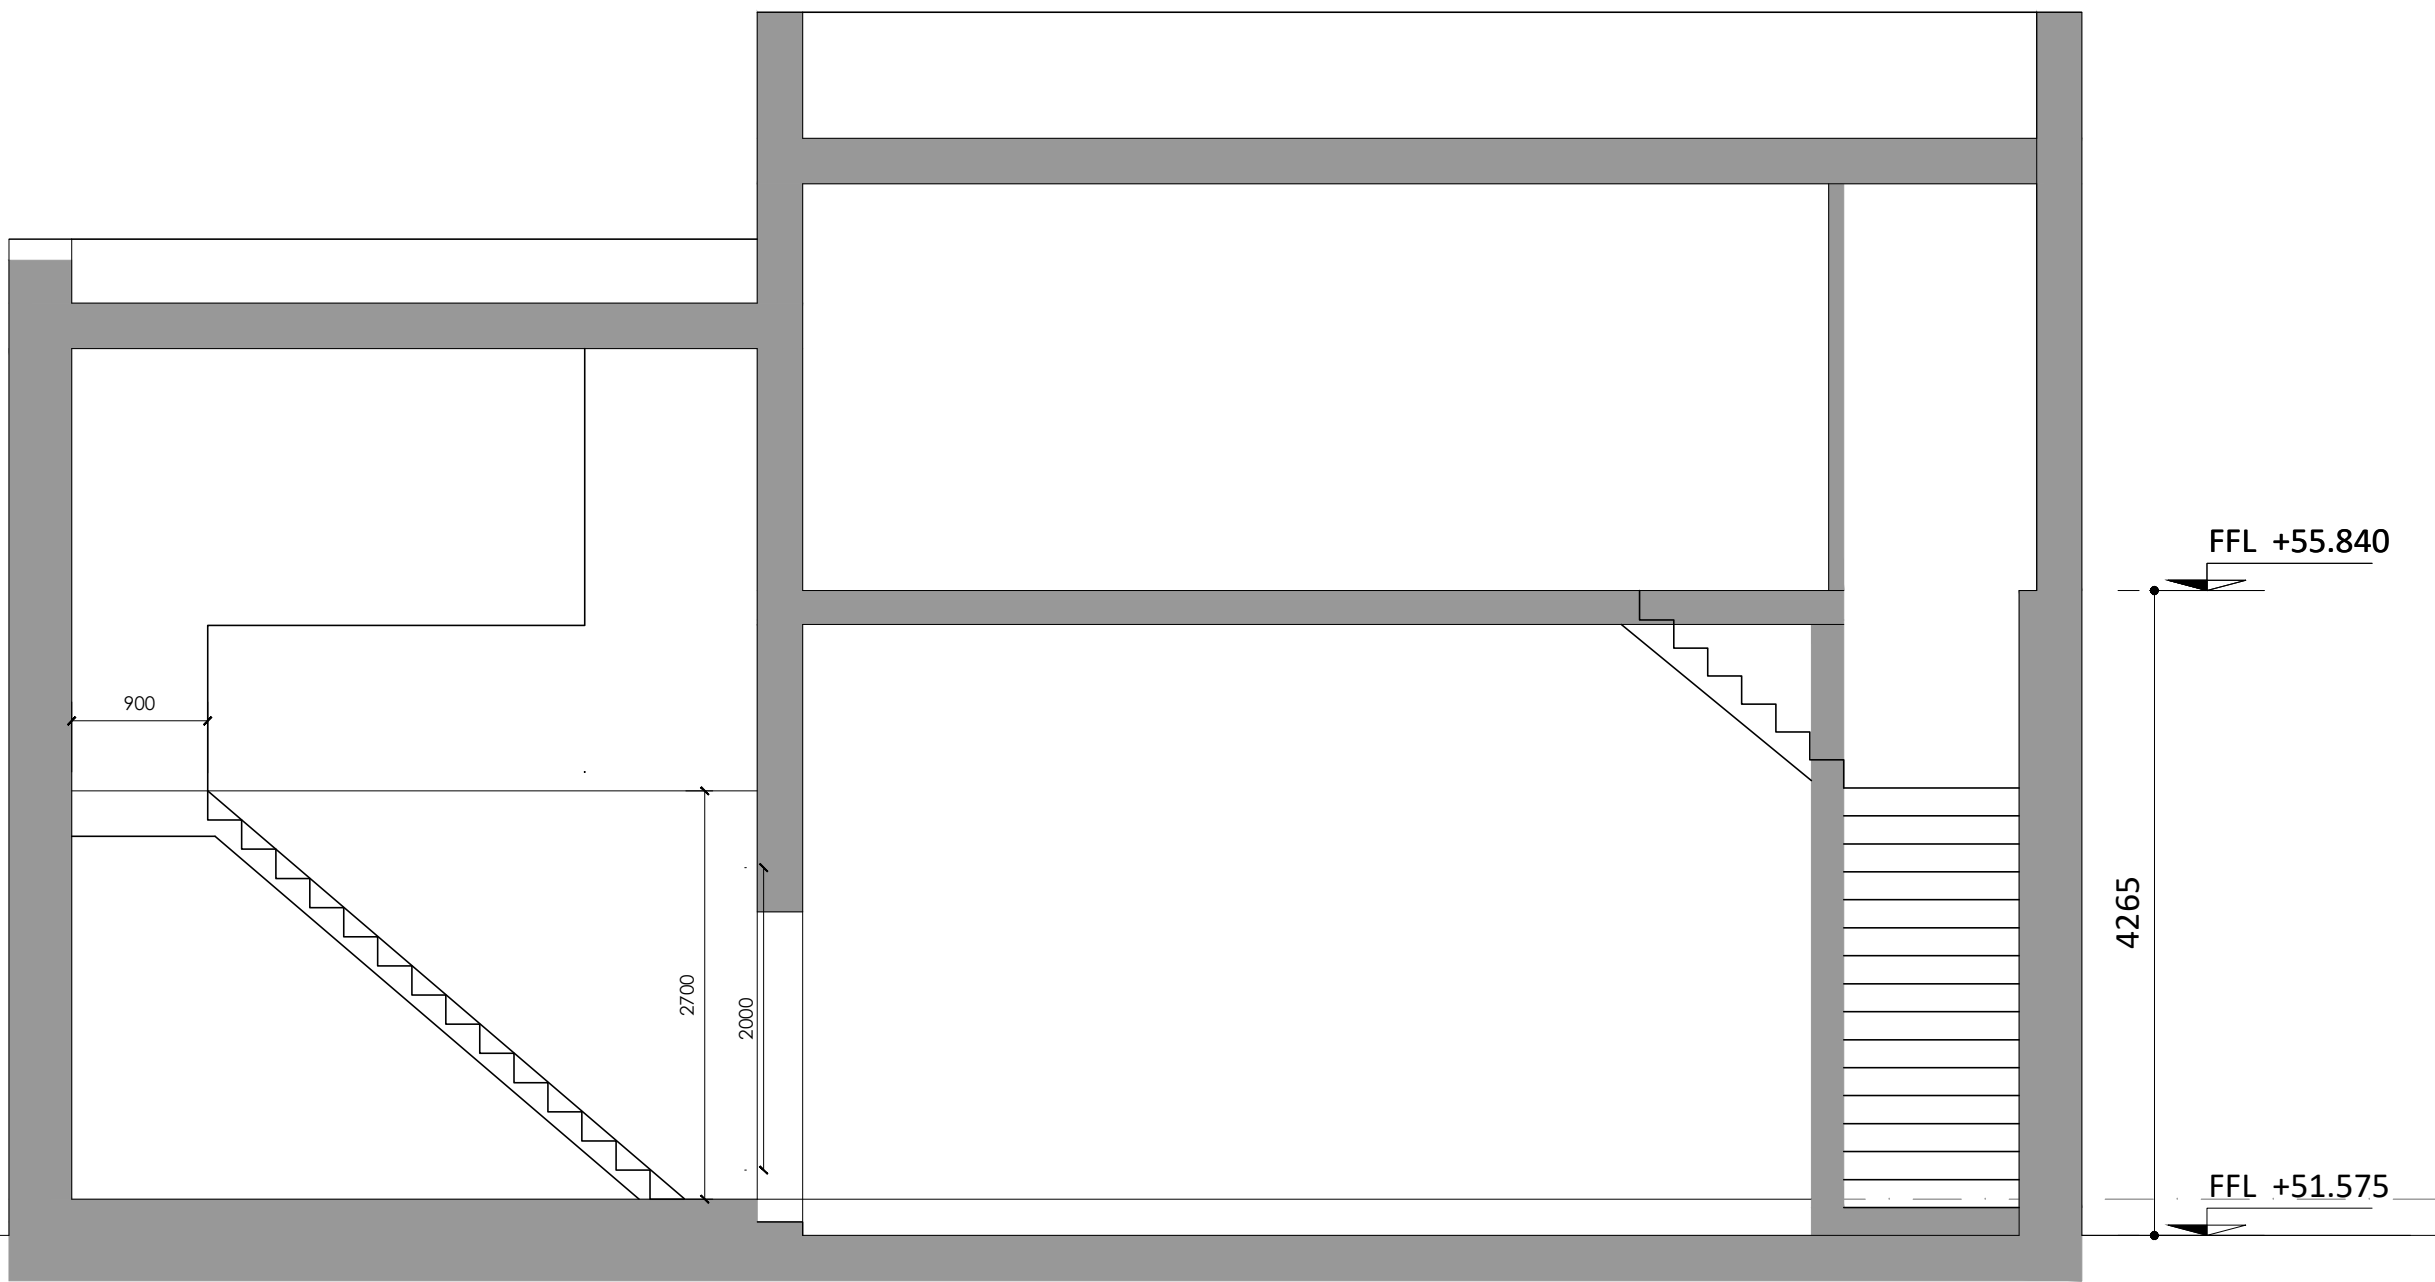

PROPOSED SECTION B-B

Drawing Title:

Proposed Floor Plans, Elevations, Sections

© COPYRIGHT: These drawings are the copyright of CS Pringle Ltd. and they must not be reproduced without consent from this company.



REV NUMBER:	DESCRIPTION:	DRW:	CHK:	DATE:

PROJECT TITLE: Reuse Ex Boiler Hse to 2 Apartments	
STAGE:	for approval
CLIENT/ARCHITECT:	Longford County Council
LOCATION:	11 Canal Court, Townparks, Longford
DRAWN BY:	LF
CHECKED BY:	DATE: 04 06 25
DRAWING NUMBER:	6718 -CSP-CS-13
REVISION:	SCALES: 1:50

