



SITE PLAN Scale 1:200
Site Boundary shown in Red
Site Area 118m²
IG Reference 613367.3, 774880.5,

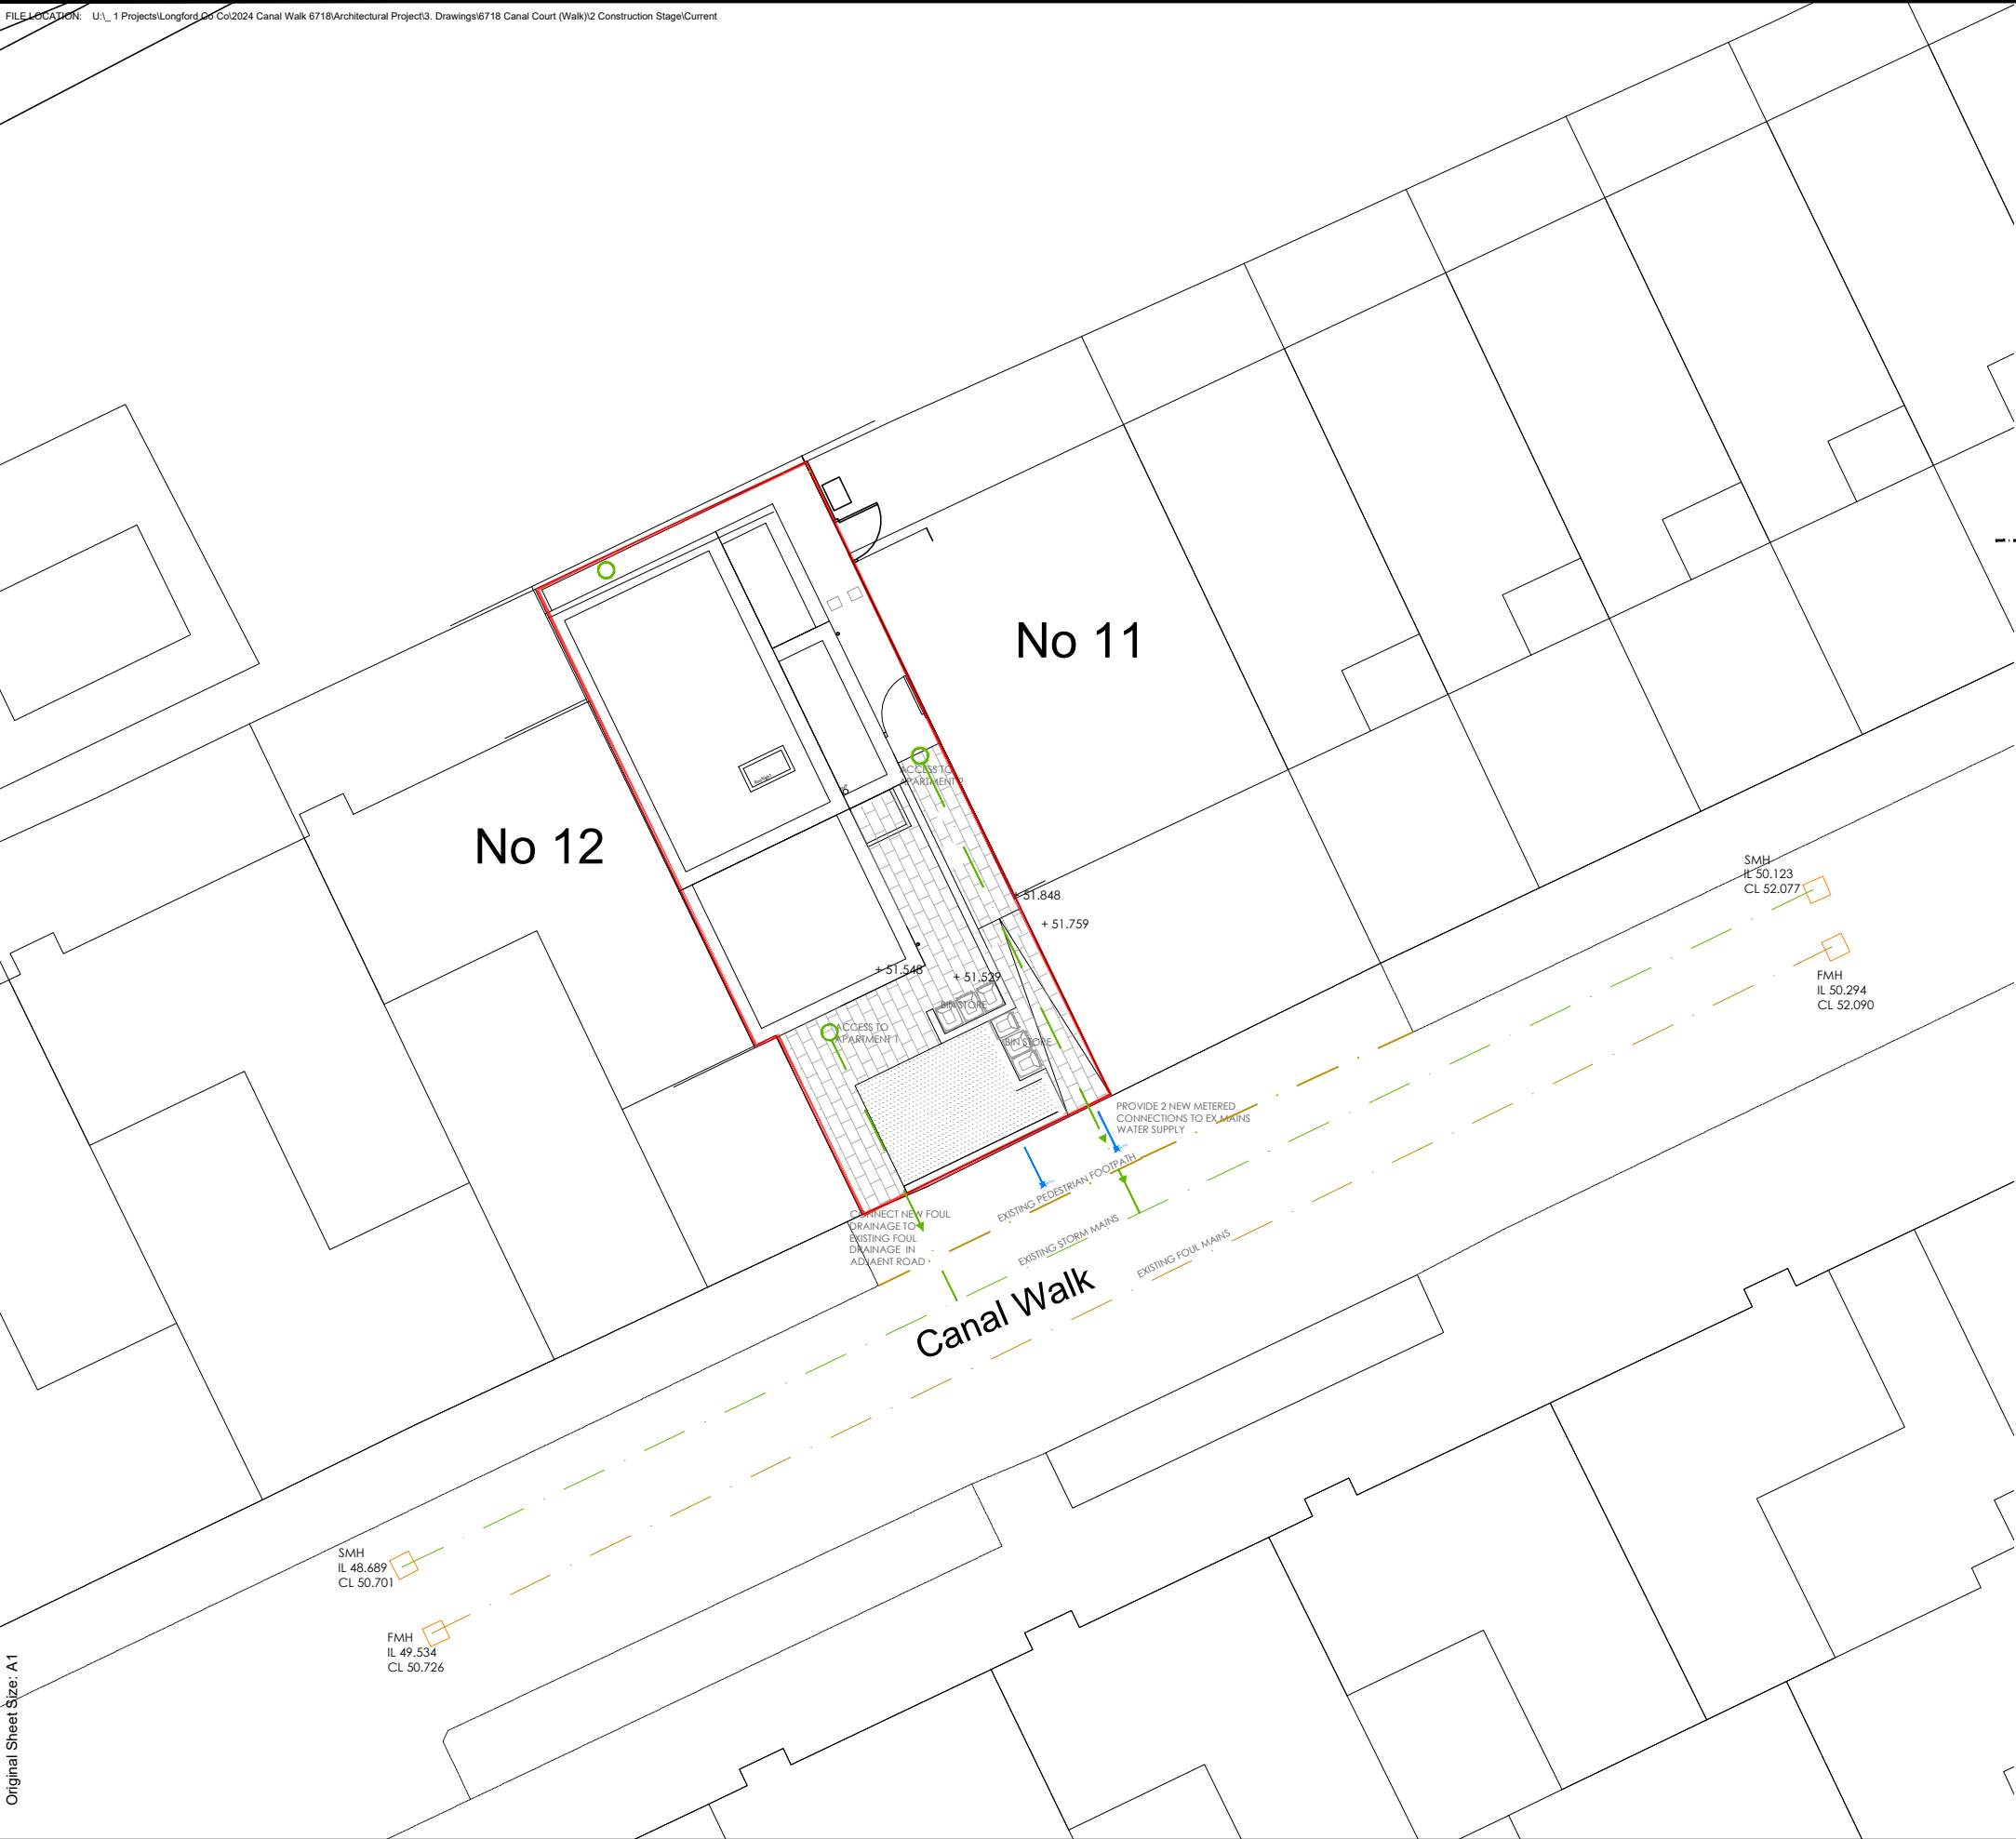

SITE PLAN Scale 1:500

 

Drawing Title:

Proposed Site Plan

© COPYRIGHT: These drawings are the copyright of CS Pringle Ltd. and they must not be reproduced without consent from this company.



REV NUMBER	DESCRIPTION	DRW	CHK	DATE
A	Drainage Added			16 06 25

PROJECT TITLE:	Alts to Boiler Hse @ Canal Court
STAGE:	FOR APPROVAL
CLIENT/ARCHITECT:	Longford County Council
LOCATION:	11 Canal Court, Townparks, Longford
DRAWN BY:	LF
CHECKED BY:	
DRAWING NUMBER:	6718-CSP-CS-00-01
REVISION:	

ARCHITECTS
CONSULTING ENGINEERS - BUILDING SURVEYORS

Main St, Castleblayney, Co. Monaghan, A75 YR99
P. 042-9746492 E. info@cspingle.com
www.cspingle.com