


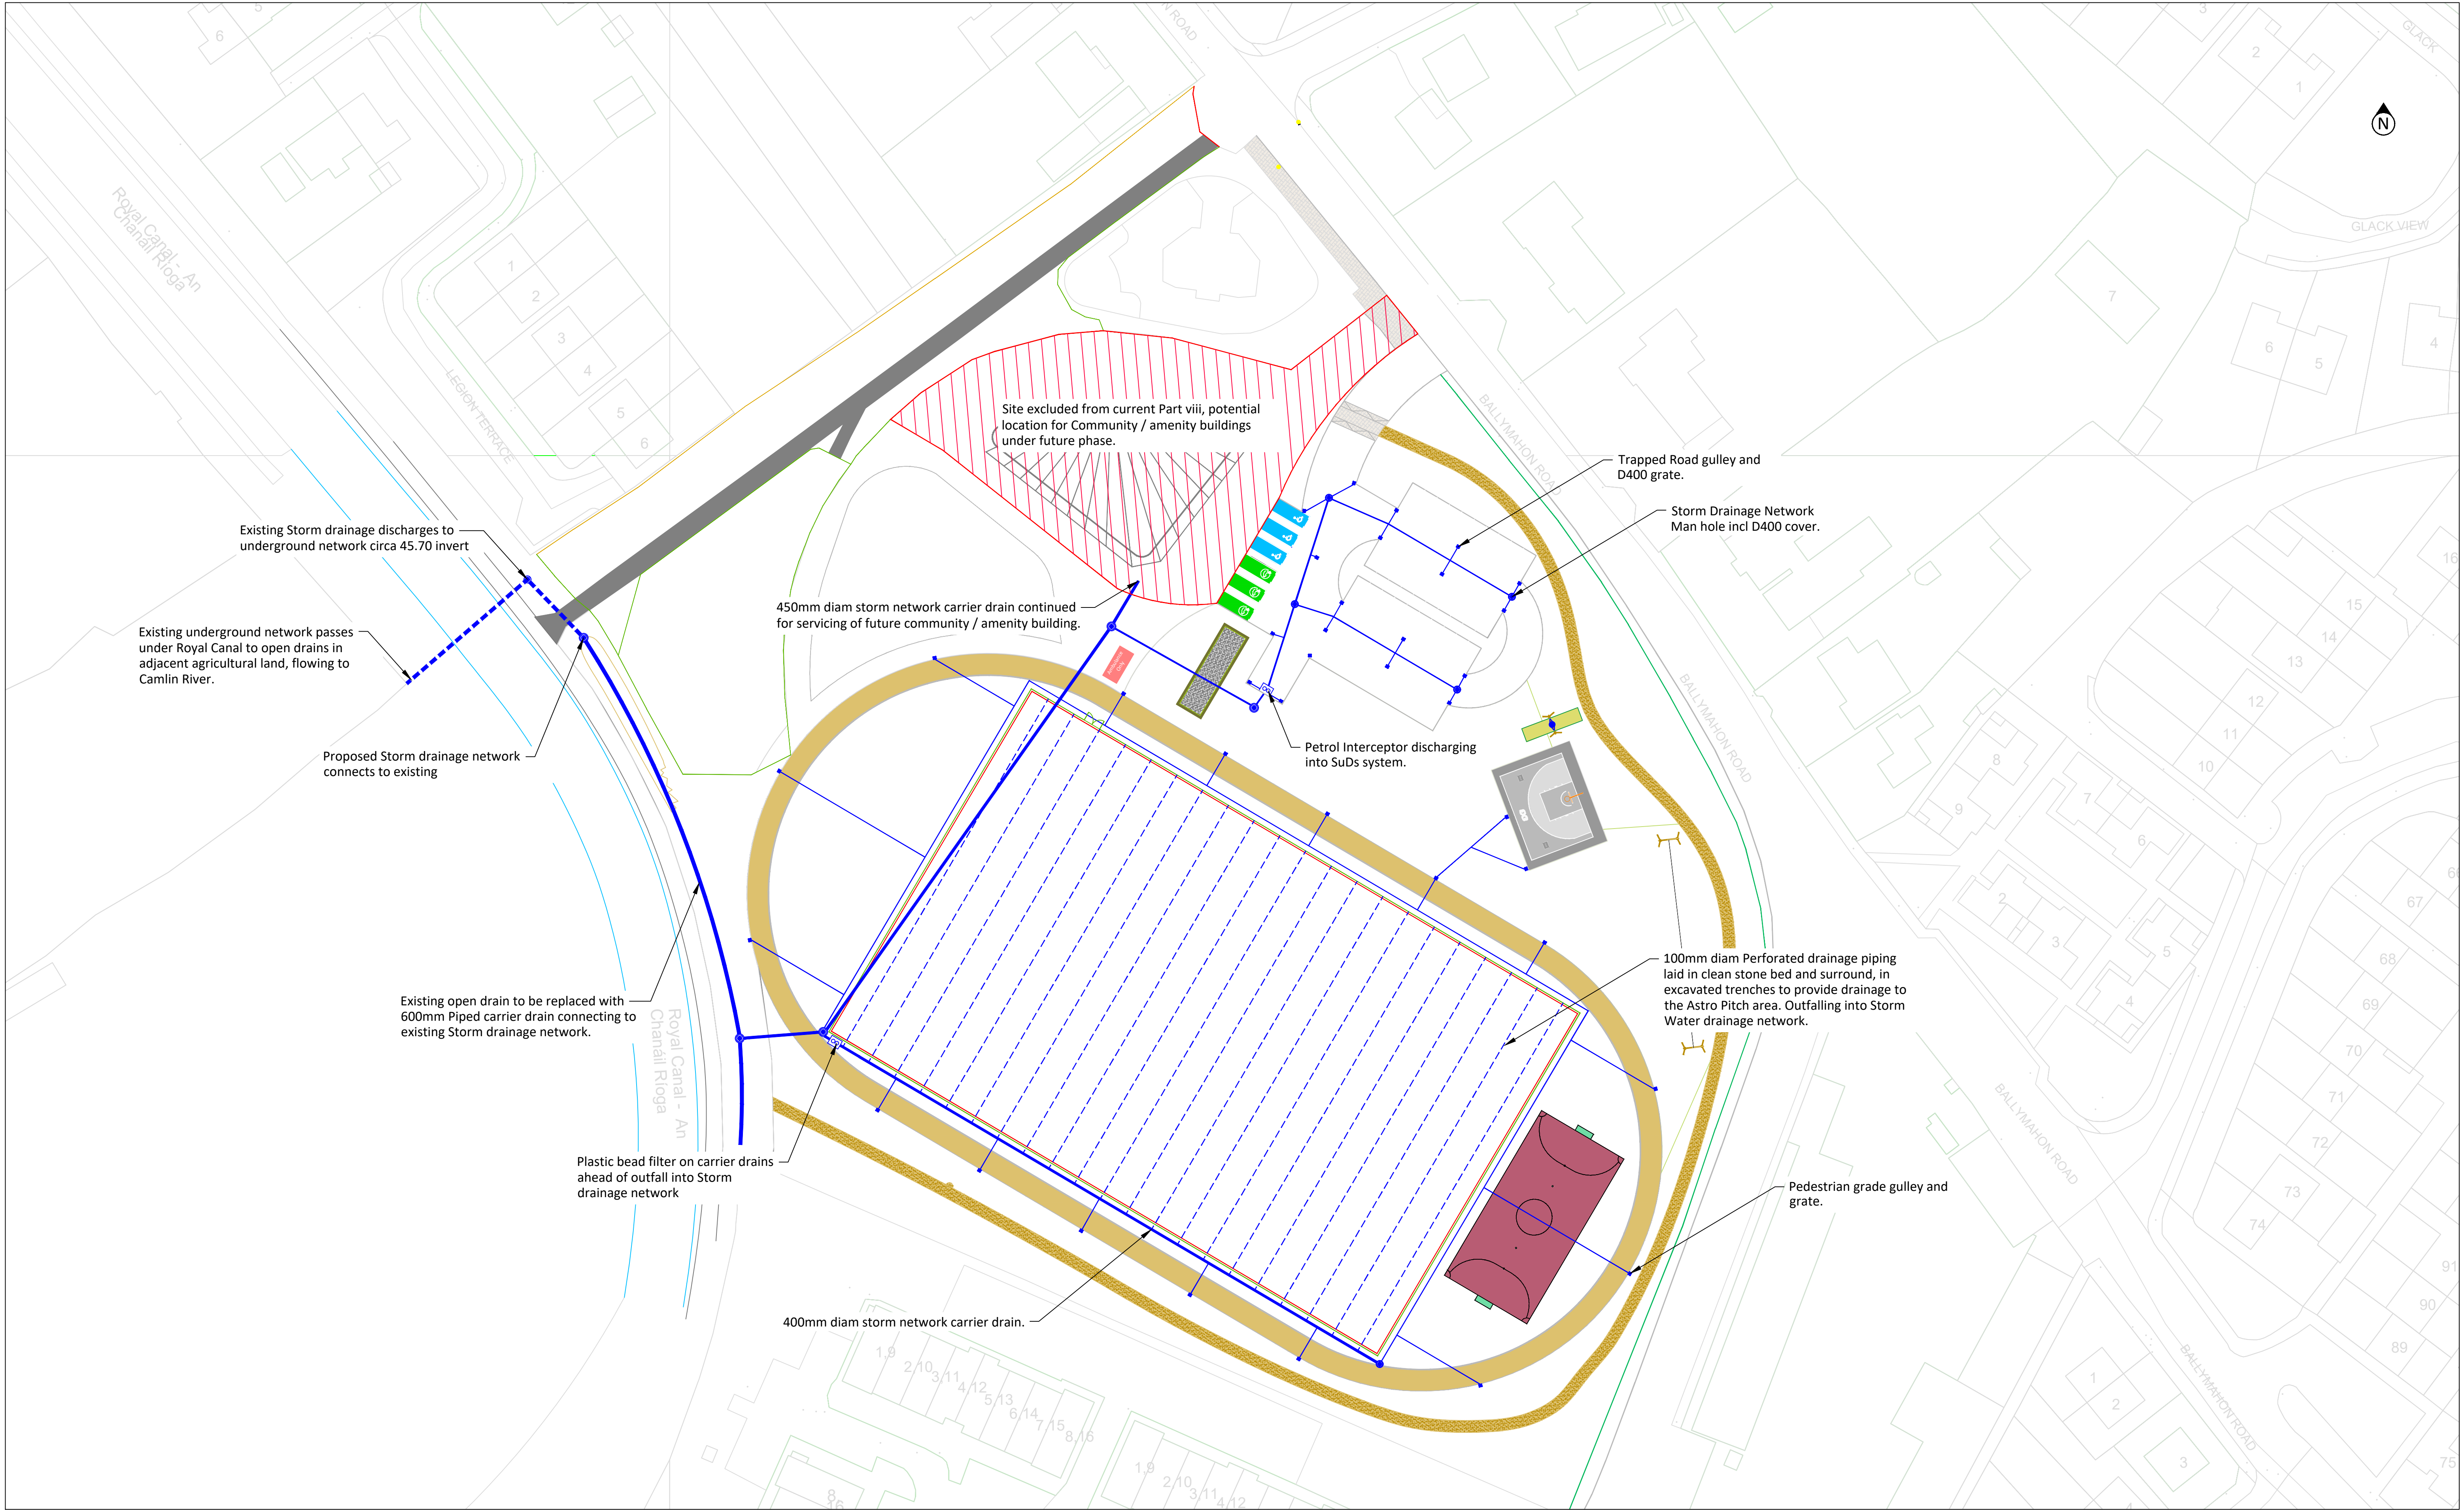

• THIS DRAWING TO BE READ IN CONJUNCTION WITH ALL OTHER ARCHITECTURAL AND ENGINEERING DRAWINGS AND ALL OTHER RELEVANT DRAWINGS AND SPECIFICATIONS.

• DO NOT SCALE THIS DRAWING USE FIGURED DIMENSIONS ONLY.

• NO PART OF THIS DOCUMENT MAY BE REPRODUCED OR TRANSMITTED IN ANY FORM OR STORED IN ANY RETRIEVAL SYSTEM OF ANY NATURE WITHOUT THE WRITTEN PERMISSION OF LONGFORD COUNTY COUNCIL AS COPYRIGHT HOLDER EXCEPT AS AGREED FOR USE ON THE PROJECT FOR WHICH THE DOCUMENT WAS ORIGINALLY ISSUED.

Rev. No.	Date	Revision Notes	Drn. by	Chkd. by



Copyright Acknowledgements
CYAL50380265© Tailte Éireann.

Unauthorised reproduction infringes
Tailte Éireann copyright.

COMHAIRLE CHONTAE LONGFOIRT

LONGFORD COUNTY COUNCIL

GREAT WATER STREET
LONGFORD
N39 NH56
Tel. (043) 3343300
email info@longfordcoco.ie

Client : Longford County Council			
Project : Longford's Peoples Park			
Title : Drainage Plan			
Drawing No: 004	Revision: 00		
Scale: 1:500 @ A1	Date: 10/07/2025	Status: Part 8	
Drawn by: M.Cassidy	Checked: P.N	Approved:	