

WEST ELEVATION



SOUTH ELEVATION




NORTH ELEVATION



EAST ELEVATION



FIRST FLOOR PLAN \_ EXISTING

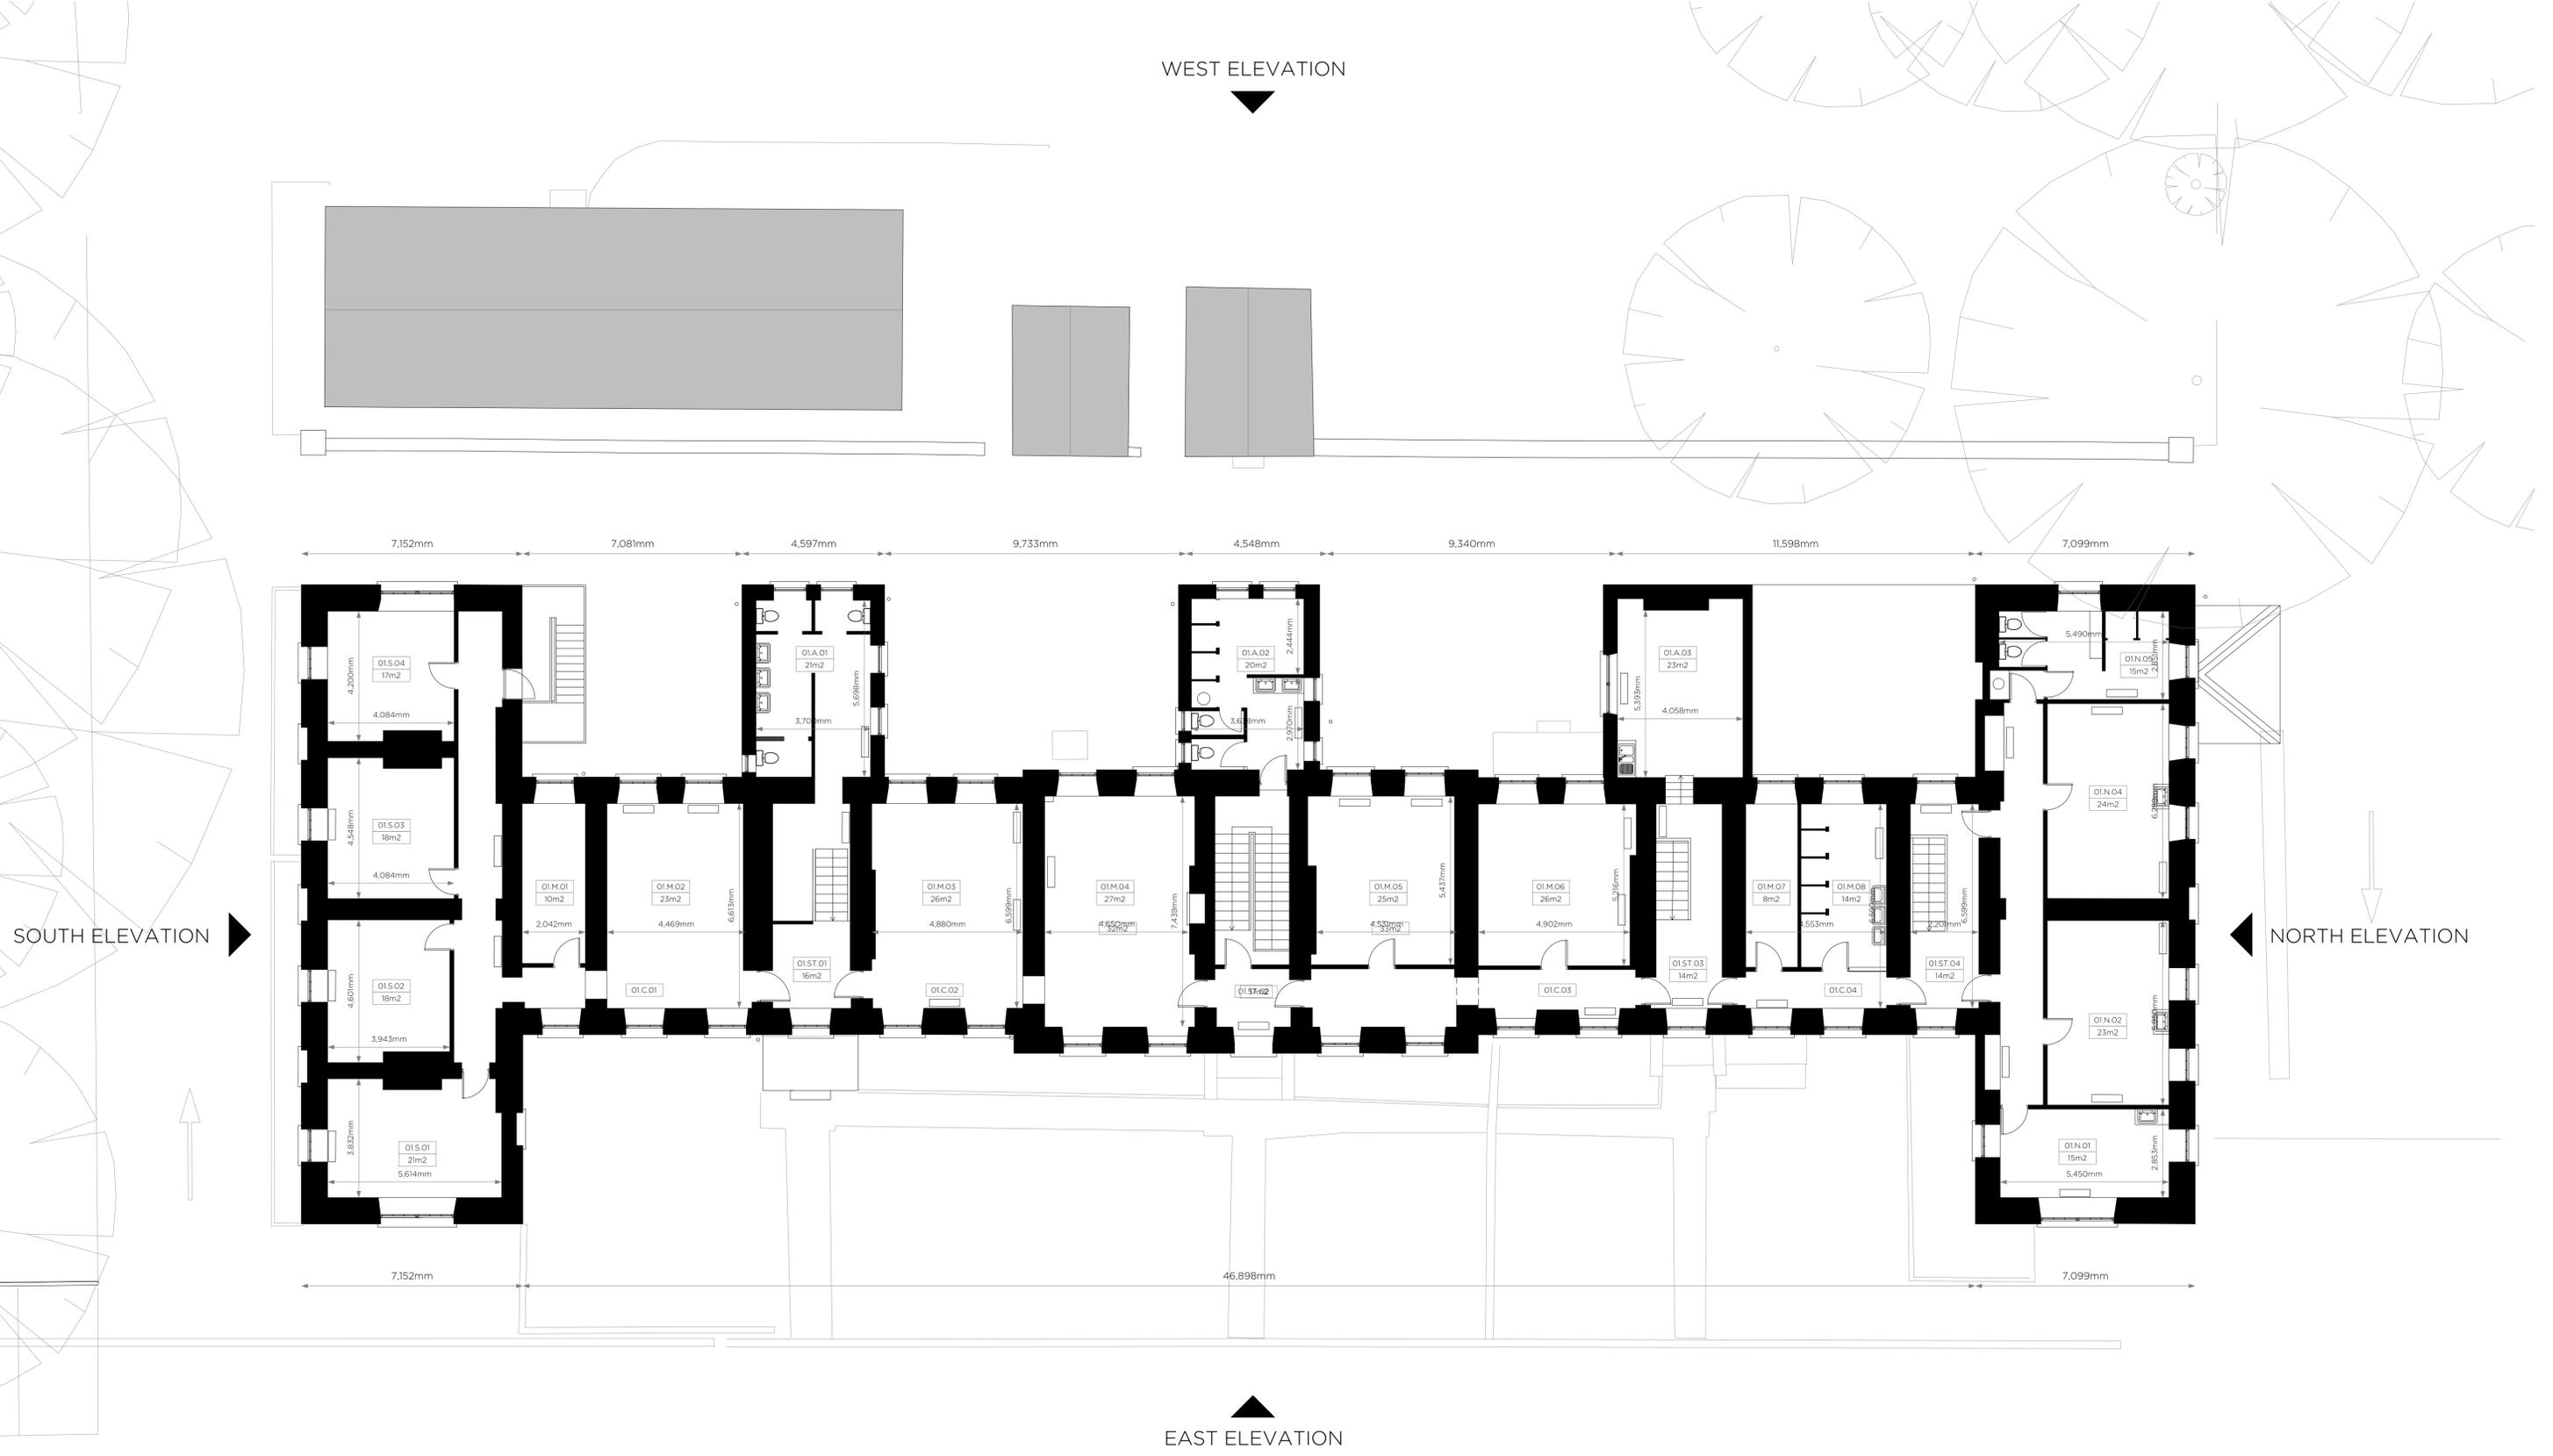

LEAD CONSULTANT / ARCHITECT:	ROBIN LEE ARCHITECTURE
QUANTITY SURVEYOR:	NOLAN CONSTRUCTION CONSULTANTS
STRUCTURAL & CIVIL ENGINEER:	MPA
MECHANICAL & ELECTRICAL ENGINEER:	DELAP & WALLER

Issue	Description	Date	Drawn	Check
T	TENDER	09.01.2026	OC	RL



<b>ROBIN LEE ARCHITECTURE</b> 3 Stukeley Street London WC2B 5LB T: 020 3368 6724 E: info@robinleearchitecture.com W: www.robinleearchitecture.com	Project <b>CONNOLLY BARRACKS</b> LONGFORD	Project No. <b>24011</b>	
	Client <b>LONGFORD COUNTY COUNCIL</b>	Date Jan 2026	Drawing No. <b>D.011</b>
	Scale / Format 1:100 / A1	Drawn / Checked OC / RL	Issue T
	Drawing Name First Floor Plan_Existing	Issue T	Issue T
	Drawing Name First Floor Plan_Existing	Issue T	Issue T

USE FIGURED DIMENSIONS ONLY - DO NOT SCALE FROM DRAWINGS - ALL DIMENSIONS TO BE CHECKED ON SITE - DRAWING TO BE READ IN CONJUNCTION WITH RELEVANT CONSULTANT DRAWINGS - ANY DISCREPANCIES TO BE REPORTED TO THE ARCHITECT  
 COPYRIGHT ROBIN LEE ARCHITECTURE