


ELEVATION A

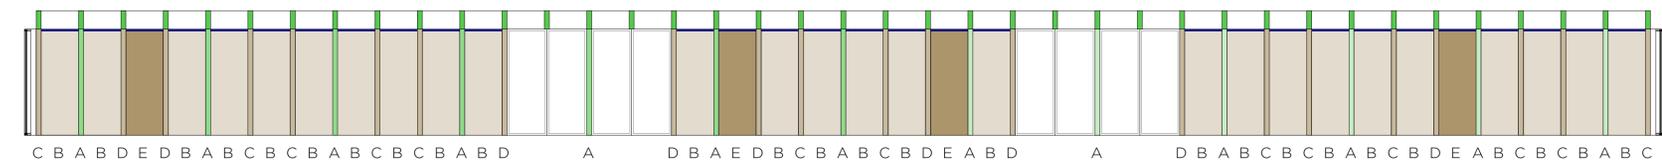


ELEVATION B

C B A B D E D B A B C B C B A B C B C B A B D A D B A E D B C B A B C B D E A B D A D B A B C B C B A B C B D E A B C B C B A B C

PANEL / LINING SCHEDULE

A	STRUCTURAL COLUMN:	240x140mm Glulam
B	LIFT-OFF ALL PANEL:	19mm Oak veneered panel on gravity battens to allow for removal to access building services equipment and ductwork. 1060mmW x 2900mmH.
C	FIXED WALL PANEL:	19mm Oak veneered panel pinned and glued to timber sub-frame. 140mmW x 3000mmH.
D	FIXED REVEAL PANEL:	19mm Oak veneered L-shaped panel pinned and glued to timber sub-frame. 140mmW x 3000mmH x 200mmD.
E	DOOR:	Oak veneered door leaf and solid Oak frame. Refer to Internal Door Schedule. 1060mmW x 3000mmH x 44mmD

MULTI-PURPOSE HALL _ PROPOSED

 

LEAD CONSULTANT / ARCHITECT:	ROBIN LEE ARCHITECTURE
QUANTITY SURVEYOR:	NOLAN CONSTRUCTION CONSULTANTS
STRUCTURAL & CIVIL ENGINEER:	MPA
MECHANICAL & ELECTRICAL ENGINEER:	DELAP & WALLER

Issue	Description	Date	Drawn	Check
T	TENDER	09.01.2026	OC	RL

ROBIN LEE ARCHITECTURE
 3 Stukeley Street
 London
 WC2B 5LB
 T: 020 3368 6724
 E: info@robinleearchitecture.com
 W: www.robinleearchitecture.com

TENDER
 Project No. 24011
 Client: LONGFORD COUNTY COUNCIL
 Date: Jan 2026
 Scale / Format: 1:100 / A1
 Drawing No. D.660
 Drawing Name: Multi-Purpose Hall_Proposed
 Issue: T

USE FIGURED DIMENSIONS ONLY - DO NOT SCALE FROM DRAWINGS - ALL DIMENSIONS TO BE CHECKED ON SITE - DRAWING TO BE READ IN CONJUNCTION WITH RELEVANT CONSULTANT DRAWINGS - ANY DISCREPANCIES TO BE REPORTED TO THE ARCHITECT
 COPYRIGHT ROBIN LEE ARCHITECTURE