



Existing Front Elevation

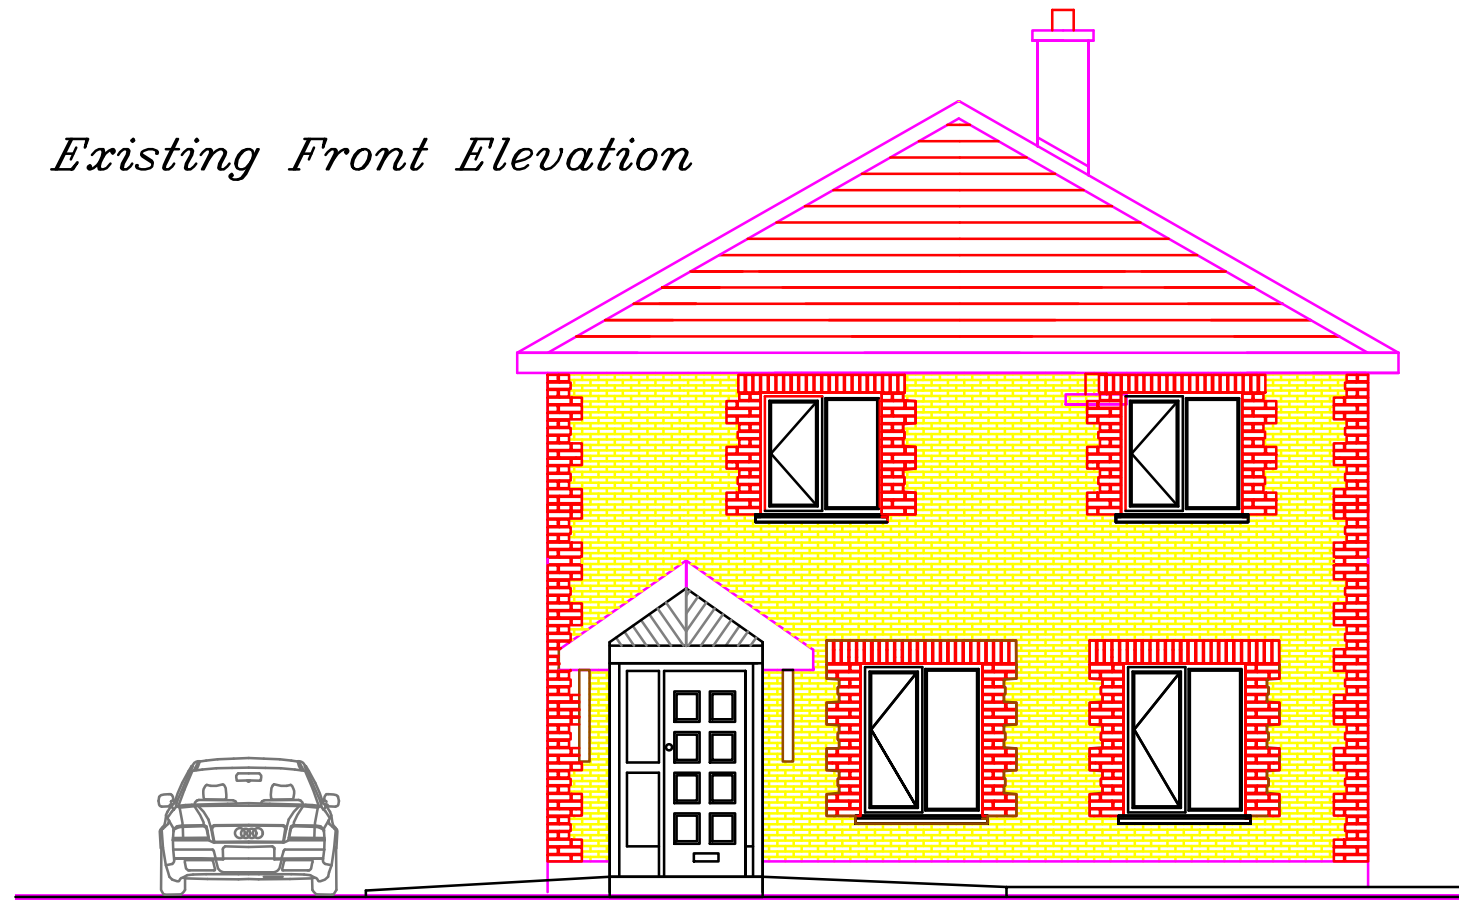

Proposed Front Elevation

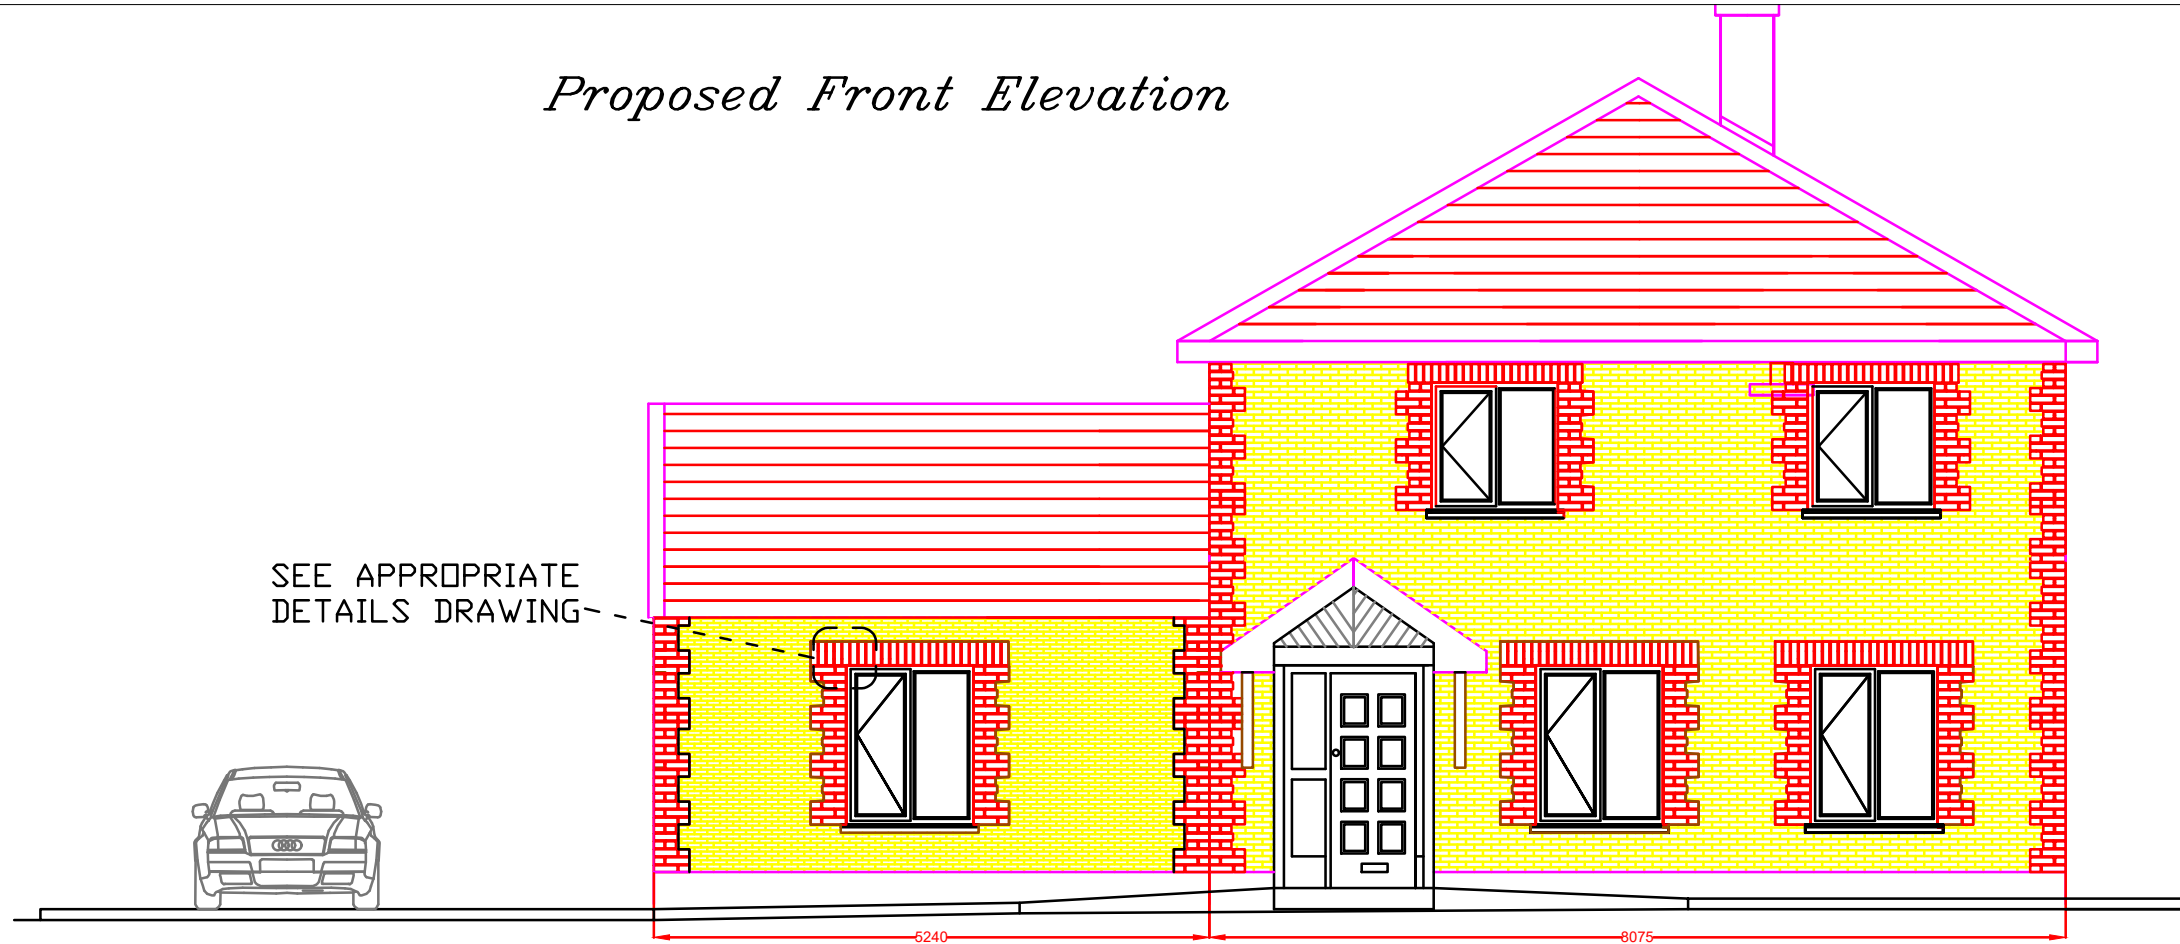

SEE APPROPRIATE
DETAILS DRAWING

NOTE:

1. Do not scale off this drawing. Figured metric dimensions only should be taken off this drawing. Imperial dimensions, if any, contained on this drawing are given for illustrative purposes only.
2. This drawing, the design and contents contained herein are copyright, all rights are reserved. No part hereof may be copied or reproduced partially or wholly in any form whatsoever without the prior written consent of Longford County Council - (Housing Section).
3. This drawing is to be used only for the specific project purpose and for the specific for which it has been prepared (see drawing status for details).
4. Where this drawing contains discrepancies in relation to other relevant documents, such discrepancies shall be brought to the attention of the Longford County Council - (Housing Section).

rev:	description:	date:	by:

Ordnance Survey Ireland Copyright Licence No. NMA/01/19 Longford County Council © Ordnance Survey Ireland & Government of Ireland



LONGFORD COUNTY COUNCIL
HOUSING SECTION

Town Hall, Market Square, Longford.
Tel: +353 (0)43 3343300 Email: info@longfordcoco.ie


PROJECT: 5 The Hallows

Co. Longford


DRAWING:
DPG-EXTENSIONS - FRONT ELEVATION

Date: 04-23 Scale: NTS Drg No: LCC-EXT-02
Drawn by: AK Checked: AK Revision:

STATUS: TENDER

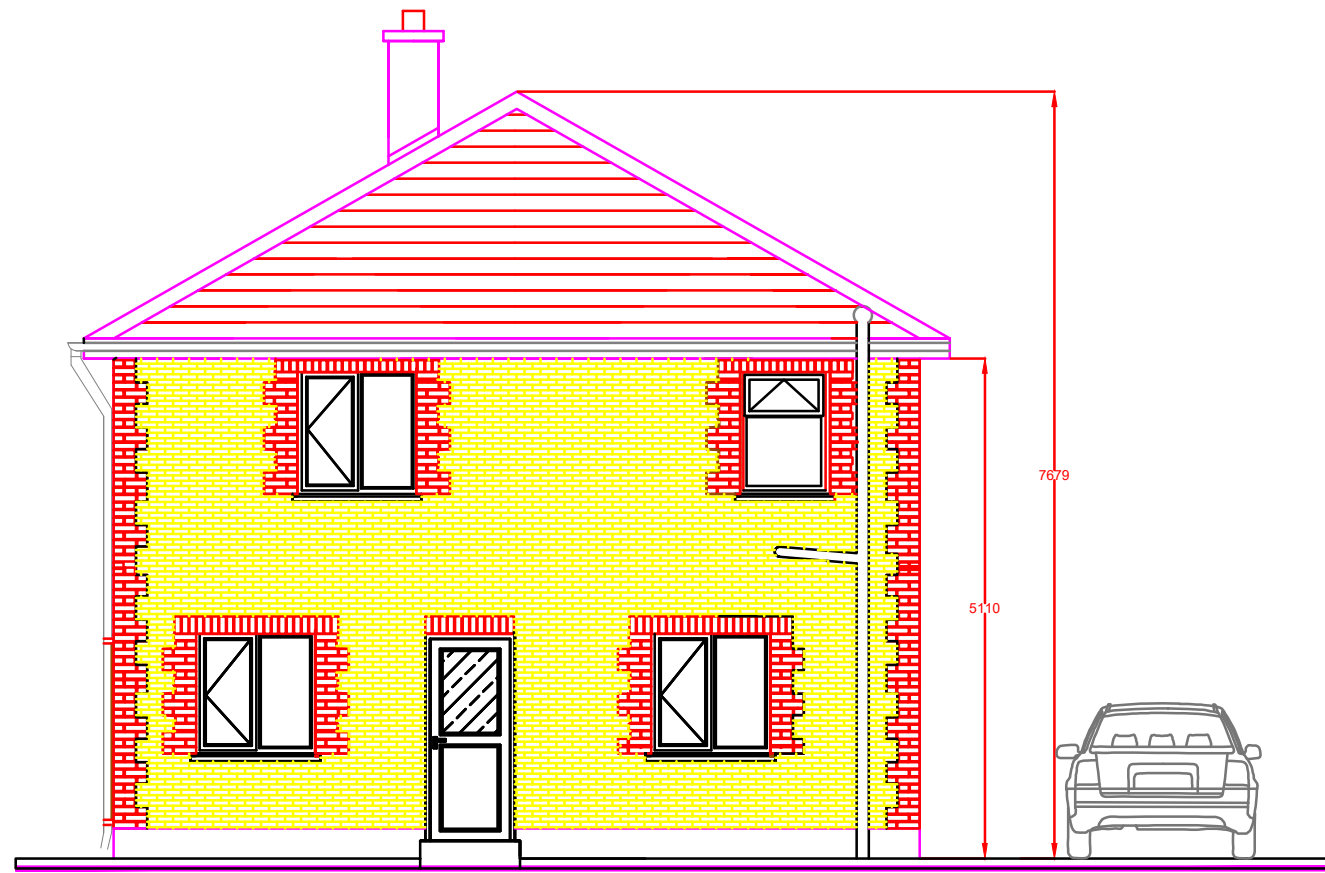

Rear Elevation

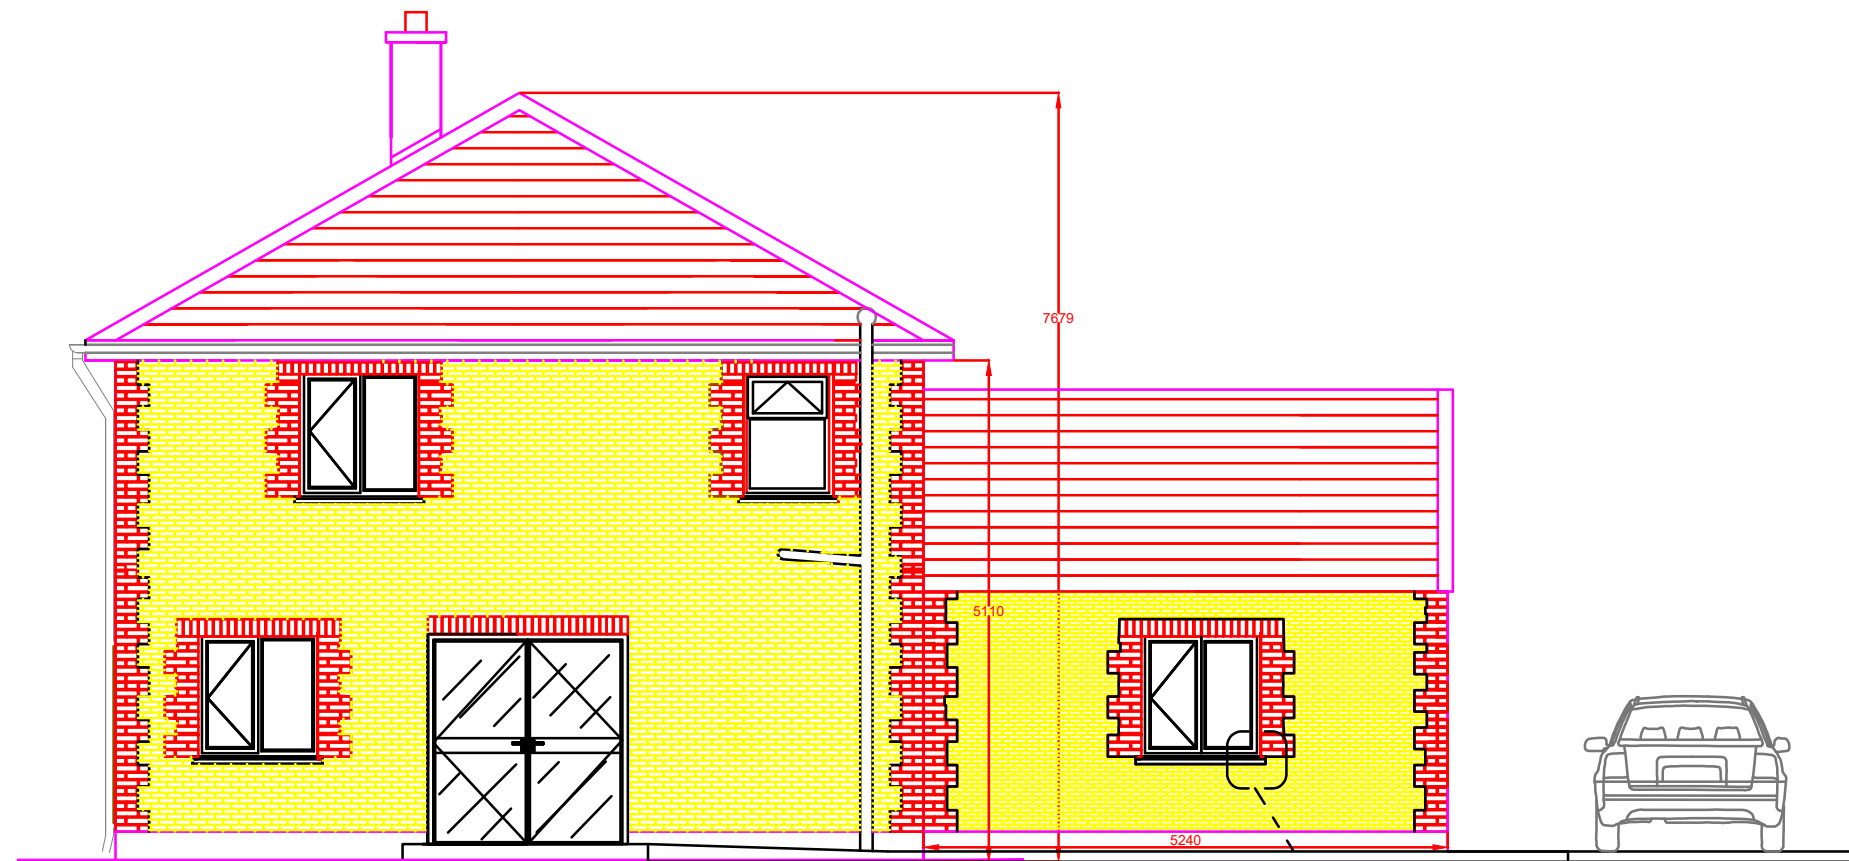

Proposed Rear Elevation

SEE APPROPRIATE
DETAILS DRAWING

- NOTE:**
1. Do not scale off this drawing. Figured metric dimensions only should be taken off this drawing. Imperial dimensions, if any, contained on this drawing are given for illustrative purposes only.
 2. This drawing, the design and contents contained herein are copyright, all rights are reserved. No part hereof may be copied or reproduced partially or wholly in any form whatsoever without the prior written consent of Longford County Council - (Housing Section).
 3. This drawing is to be used only for the specific project purpose and for the specific for which it has been prepared (see drawing status for details).
 4. Where this drawing contains discrepancies in relation to other relevant documents, such discrepancies shall be brought to the attention of the Longford County Council - (Housing Section).

rev:	description:	date:	by

Ordnance Survey Ireland Copyright Licence No. NMA/01/19 Longford County Council © Ordnance Survey Ireland & Government of Ireland



LONGFORD COUNTY COUNCIL
HOUSING SECTION

Town Hall, Market Square, Longford.
Tel: +353 (0)43 3343300 Email: info@longfordcoco.ie


PROJECT: 5 The Hallows

Co. Longford


DRAWING:
DPG-EXTENSIONS - REAR ELEVATION

Date: 04-23	Scale: NTS	Drg No: LCC-EXT-03
Drawn by: AK	Checked: AK	Revision:

STATUS: TENDER

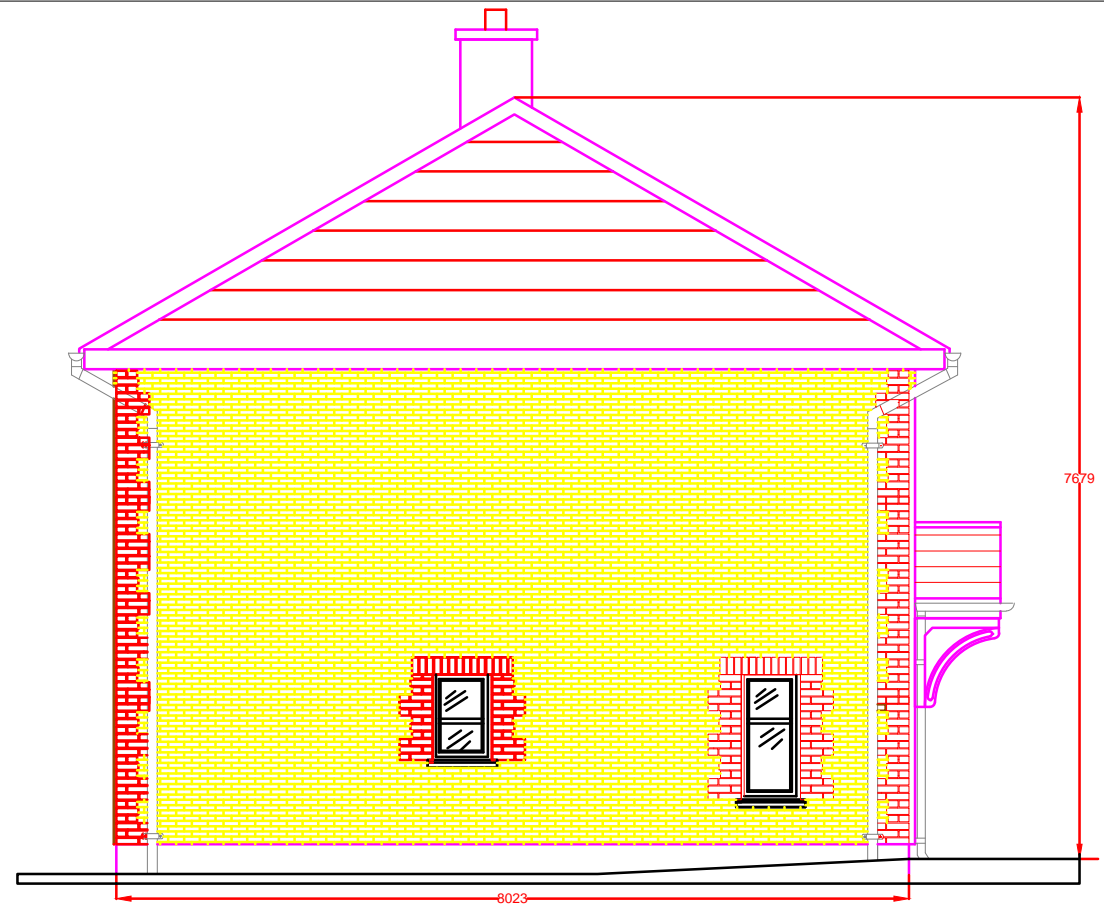

Side Elevation

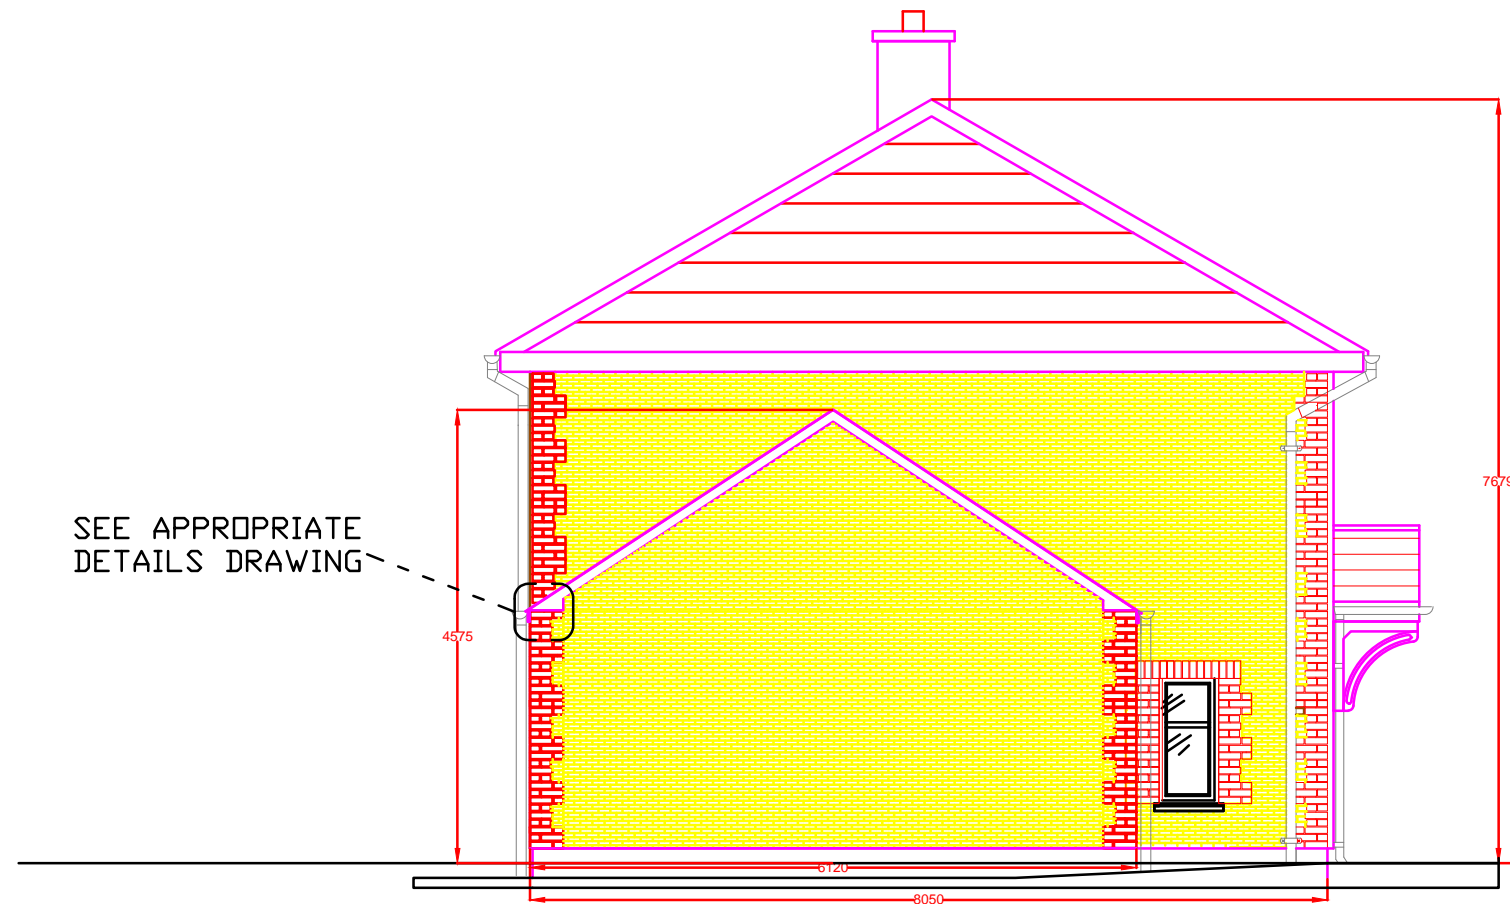

Proposed Side Elevation

SEE APPROPRIATE
DETAILS DRAWING

NOTE:

1. Do not scale off this drawing. Figured metric dimensions only should be taken off this drawing. Imperial dimensions, if any, contained on this drawing are given for illustrative purposes only.
2. This drawing, the design and contents contained herein are copyright, all rights are reserved. No part hereof may be copied or reproduced partially or wholly in any form whatsoever without the prior written consent of Longford County Council - (Housing Section).
3. This drawing is to be used only for the specific project purpose and for the specific for which it has been prepared (see drawing status for details).
4. Where this drawing contains discrepancies in relation to other relevant documents, such discrepancies shall be brought to the attention of the Longford County Council - (Housing Section).

rev:	description:	date:	by

Ordnance Survey Ireland Copyright Licence No. NMA/01/19 Longford County Council © Ordnance Survey Ireland & Government of Ireland



LONGFORD COUNTY COUNCIL
HOUSING SECTION

Town Hall, Market Square, Longford.
Tel: +353 (0)43 3343300 Email: info@longfordcoco.ie


PROJECT: 5 The Hallows

Co. Longford


DRAWING:
DPG-EXTENSIONS - SIDE ELEVATION

Date: 04-23	Scale: NTS	Drg No: LCC-EXT-04
Drawn by: AK	Checked: AK	Revision:

STATUS: TENDER

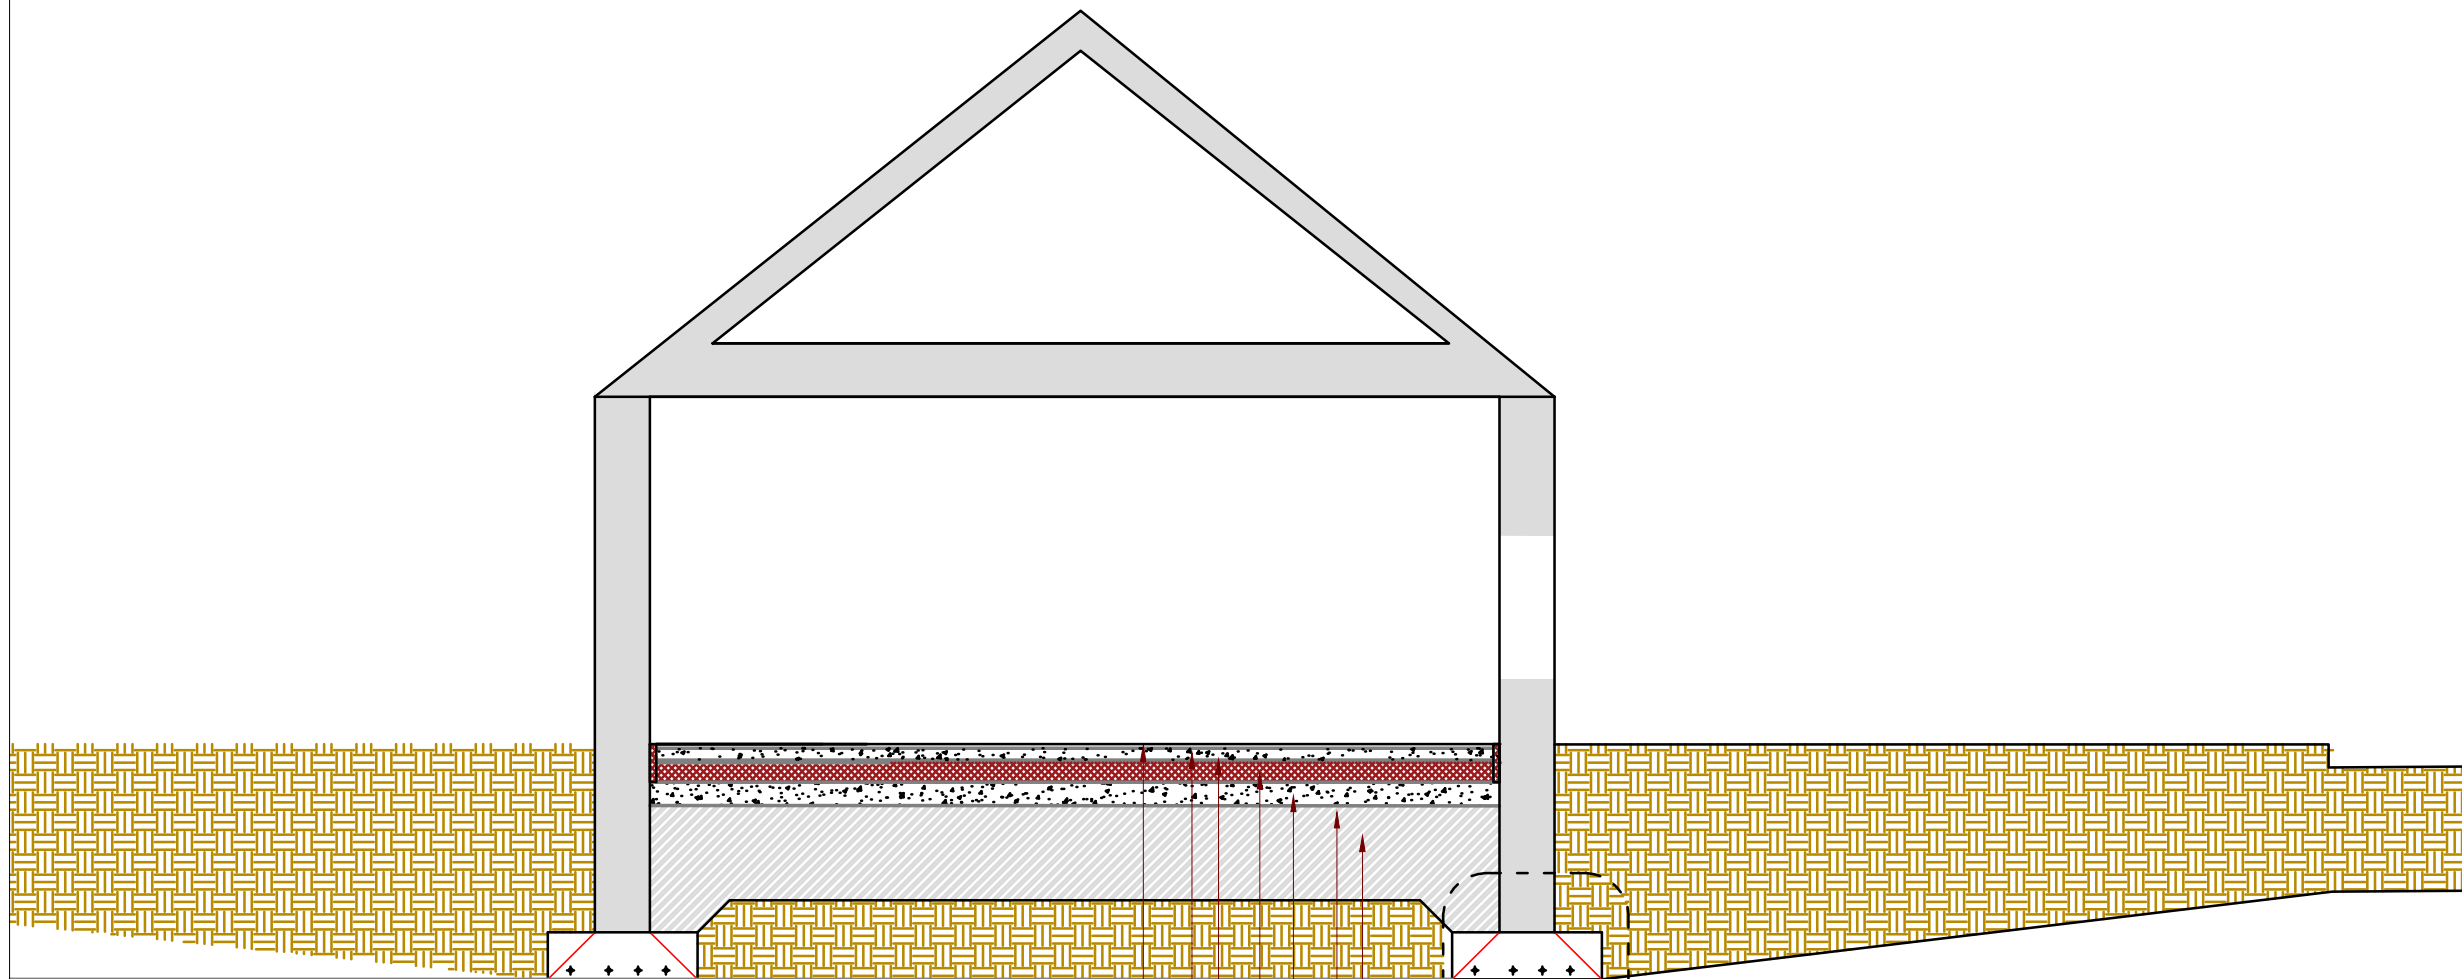

- 25mm SELECTED FLOOR FINISH
- 75mm FLOOR SCREED
- 0.125mm POLYTHENE VAPOUR CONTROL LAYER
- 125mm T&G XTRATHERM HYFLOOR INSULATION
- 150mm CONCRETE SLAB
- 25mm FINE SAND BLINDING
- CONSOLIDATED HARDCORE IN 150mm LAYERS MAX

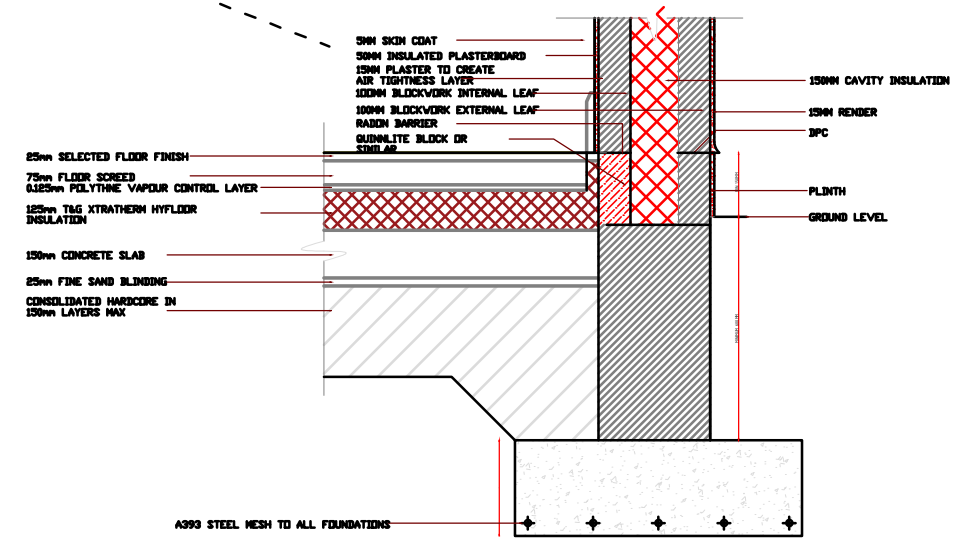

FOUNDATION & FLOOR DETAIL

- NOTE:**
1. Do not scale off this drawing. Figured metric dimensions only should be taken off this drawing. Imperial dimensions, if any, contained on this drawing are given for illustrative purposes only.
 2. This drawing, the design and contents contained herein are copyright, all rights are reserved. No part hereof may be copied or reproduced partially or wholly in any form whatsoever without the prior written consent of Longford County Council - (Housing Section).
 3. This drawing is to be used only for the specific project purpose and for the specific for which it has been prepared (see drawing status for details).
 4. Where this drawing contains discrepancies in relation to other relevant documents, such discrepancies shall be brought to the attention of the Longford County Council - (Housing Section).

rev:	description:	date:	by:

Ordnance Survey Ireland Copyright Licence No. NMA/01/19 Longford County Council © Ordnance Survey Ireland & Government of Ireland







LONGFORD COUNTY COUNCIL
HOUSING SECTION
Town Hall, Market Square, Longford.
Tel: +353 (0)43 3343300 Email: info@longfordcoco.ie

PROJECT: 5 The Hallows
Co. Longford

DRAWING: DPG-EXTENSIONS - CROSS SECTION

Date: 04-23	Scale: NTS	Drw No: LCC-EXT-05
Drawn by: AK	Checked: AK	Revision:
STATUS: TENDER		

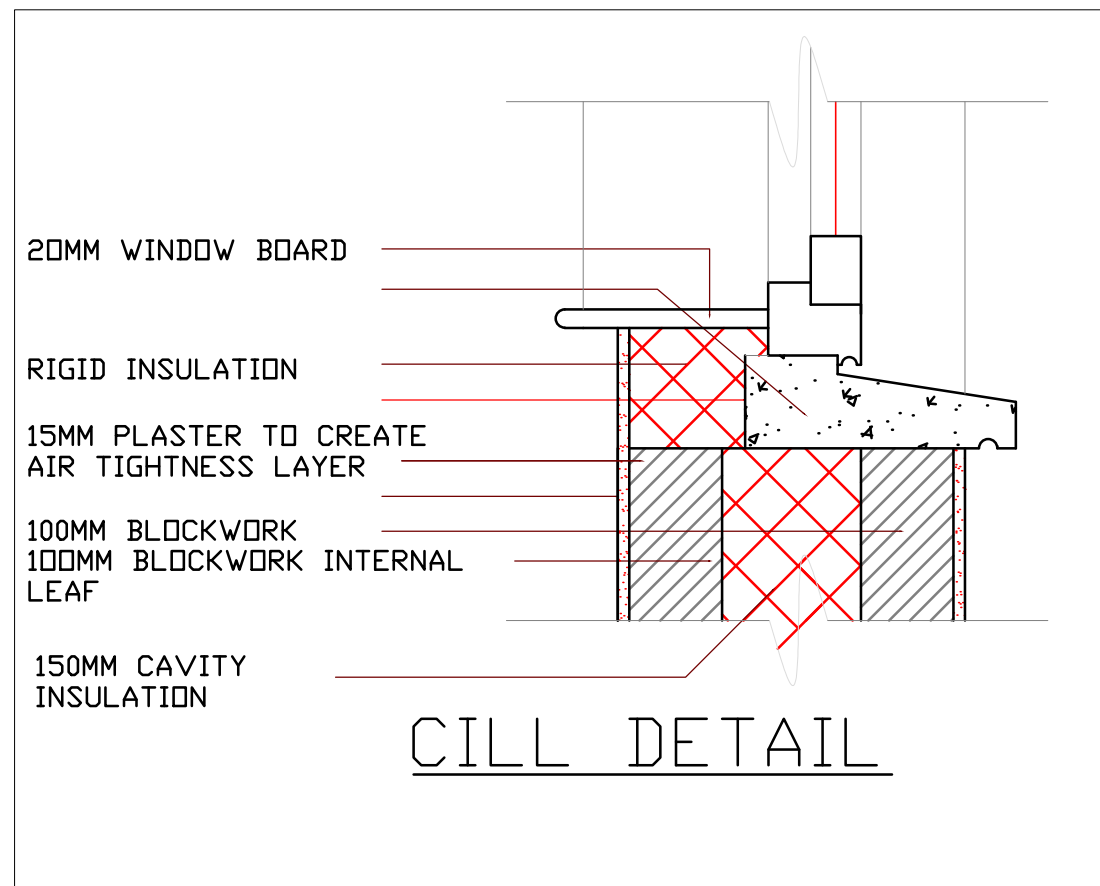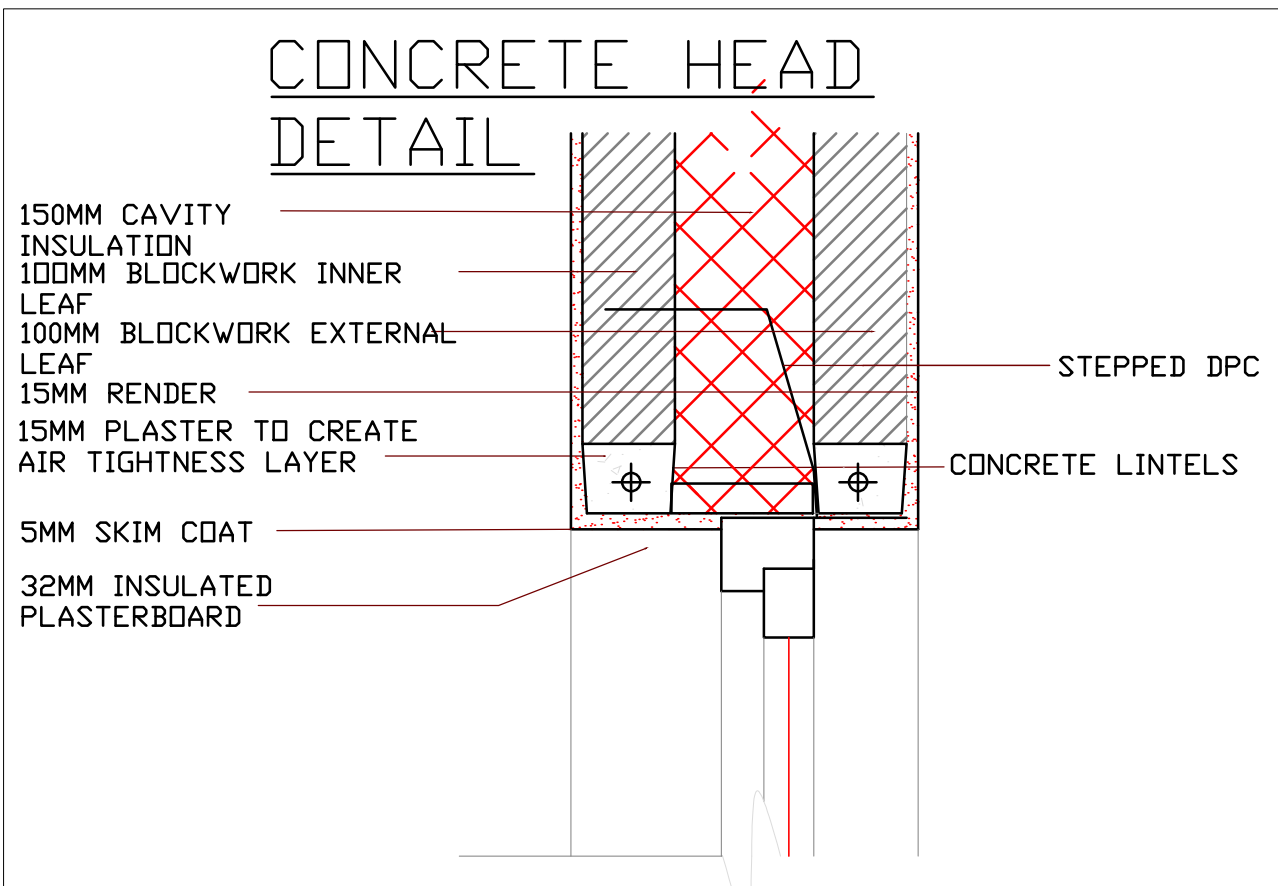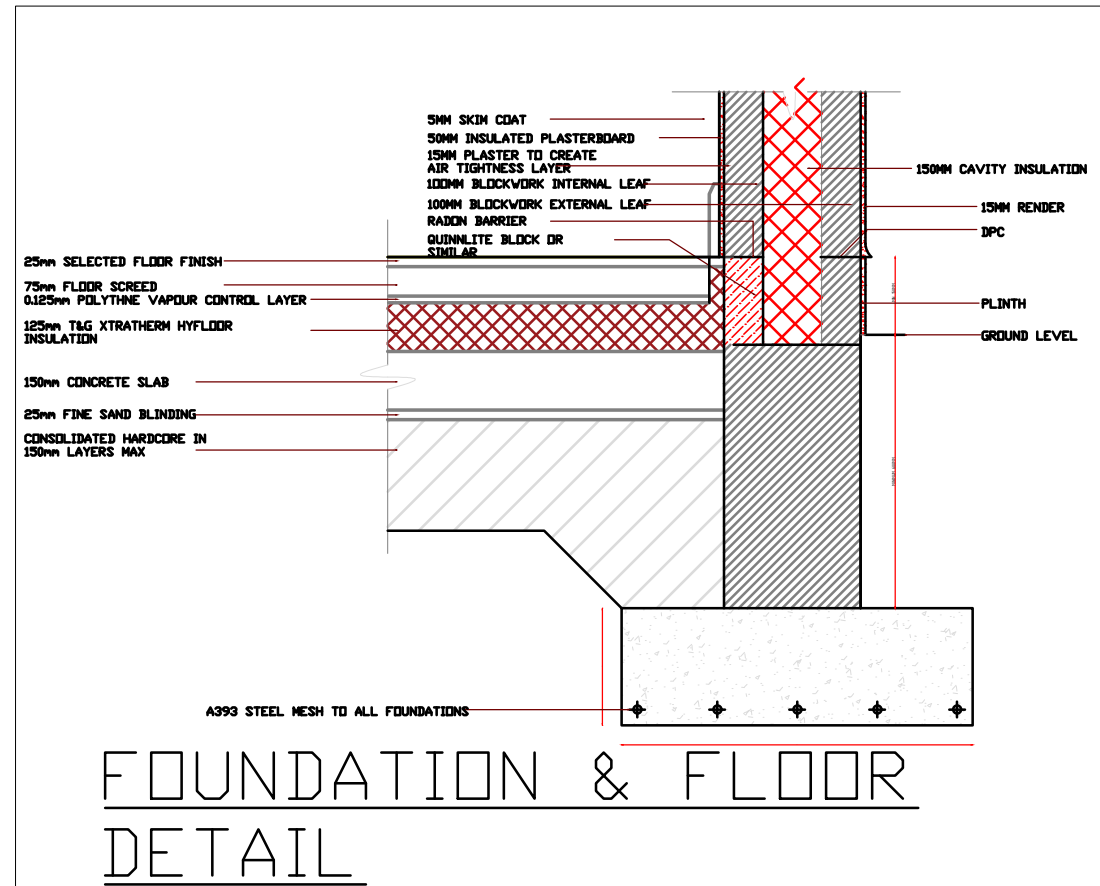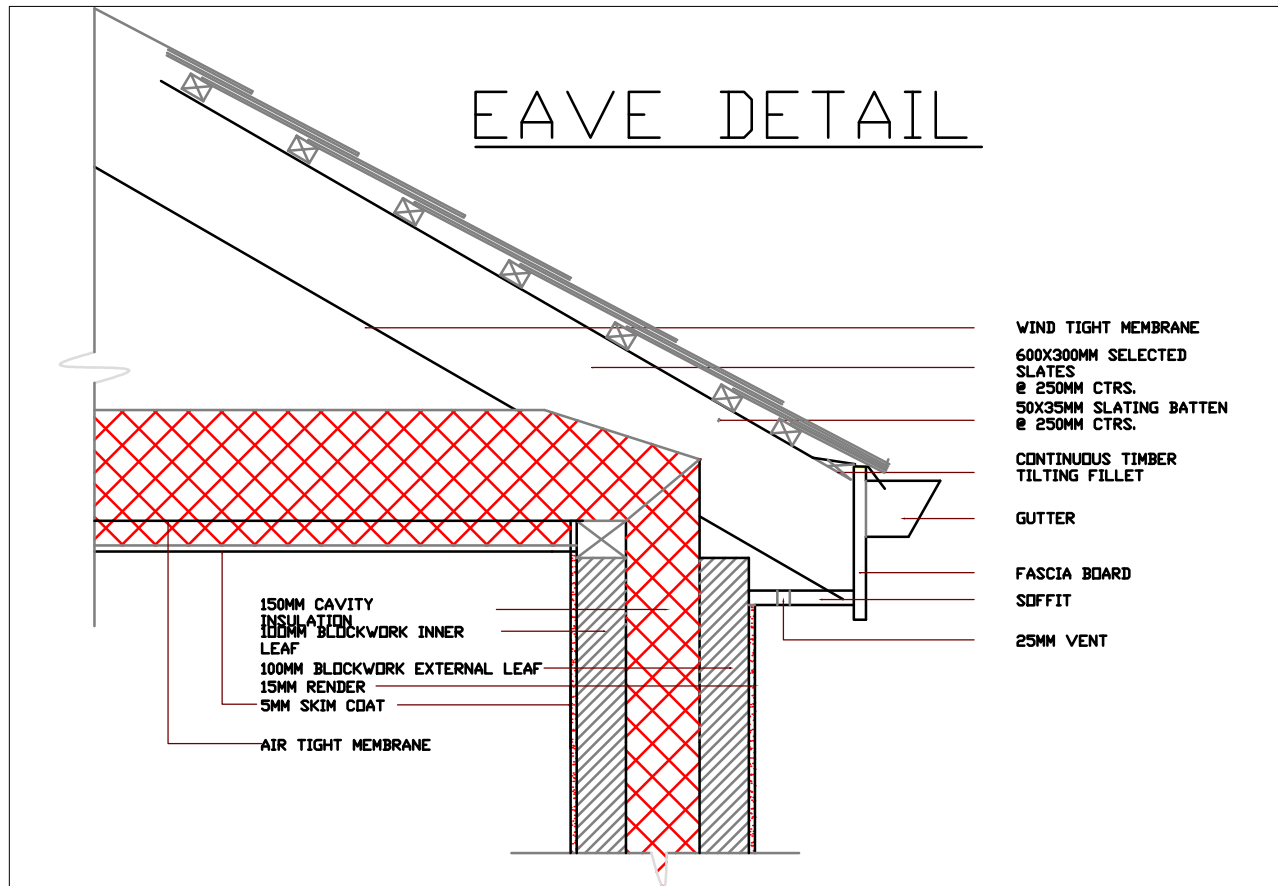

- NOTE:**
1. Do not scale off this drawing. Figured metric dimensions only should be taken off this drawing. Imperial dimensions, if any, contained on this drawing are given for illustrative purposes only.
 2. This drawing, the design and contents contained herein are copyright, all rights are reserved. No part hereof may be copied or reproduced partially or wholly in any form whatsoever without the prior written consent of Longford County Council - (Housing Section).
 3. This drawing is to be used only for the specific project purpose and for the specific for which it has been prepared (see drawing status for details).
 4. Where this drawing contains discrepancies in relation to other relevant documents, such discrepancies shall be brought to the attention of the Longford County Council - (Housing Section).

rev:	description:	date:	by

Ordnance Survey Ireland Copyright Licence No. NMA/01/19 Longford County Council © Ordnance Survey Ireland & Government of Ireland



LONGFORD COUNTY COUNCIL
HOUSING SECTION
 Town Hall, Market Square, Longford.
 Tel: +353 (0)43 3343300 Email: info@longfordcoco.ie

PROJECT: 5 The Hallows
 Co. Longford

DRAWING: DPG-EXTENSIONS - CON. DETAILS

Date: 04-23	Scale: NTS	Drg No: LCC-EXT-06
Drawn by: AK	Checked: AK	Revision:
STATUS: TENDER		