



FRONT ELEVATION - (SOUTH)
1 : 100

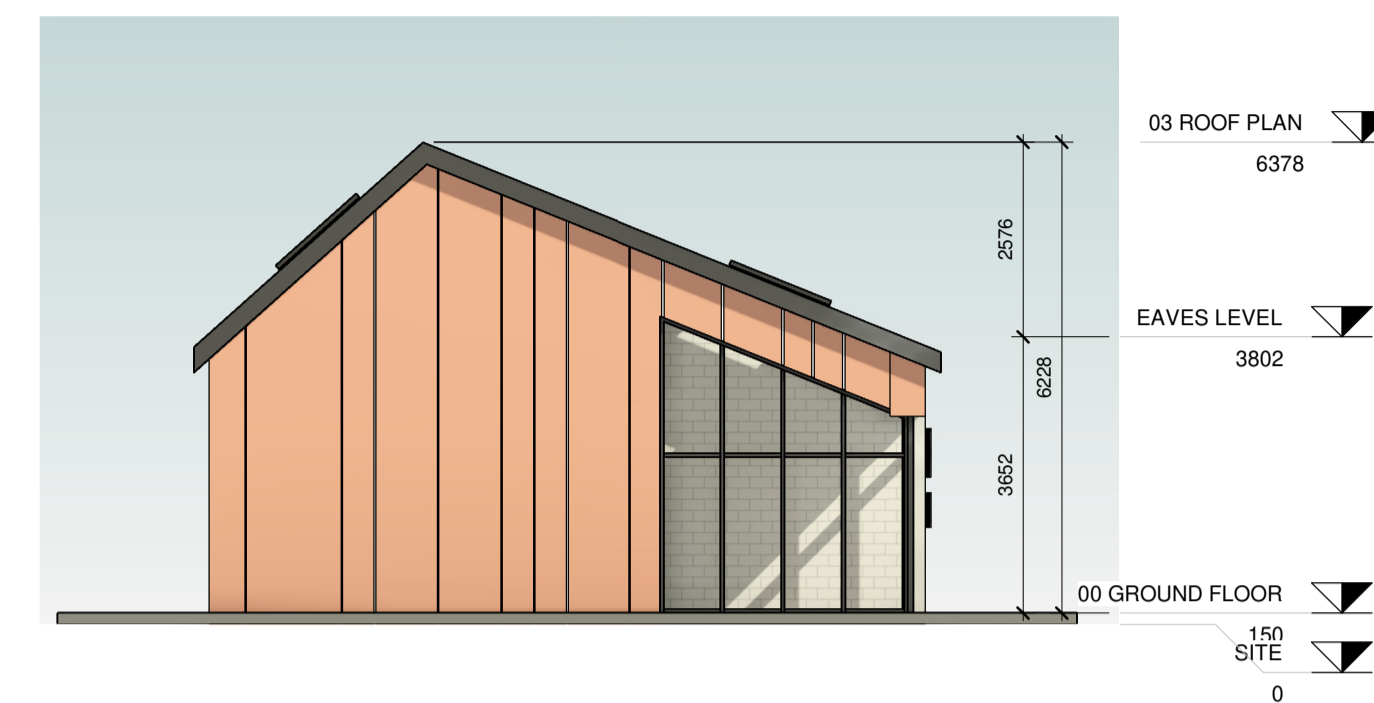


SIDE ELEVATION (WEST)
1 : 100




REAR ELEVATION - (NORTH)
1 : 100

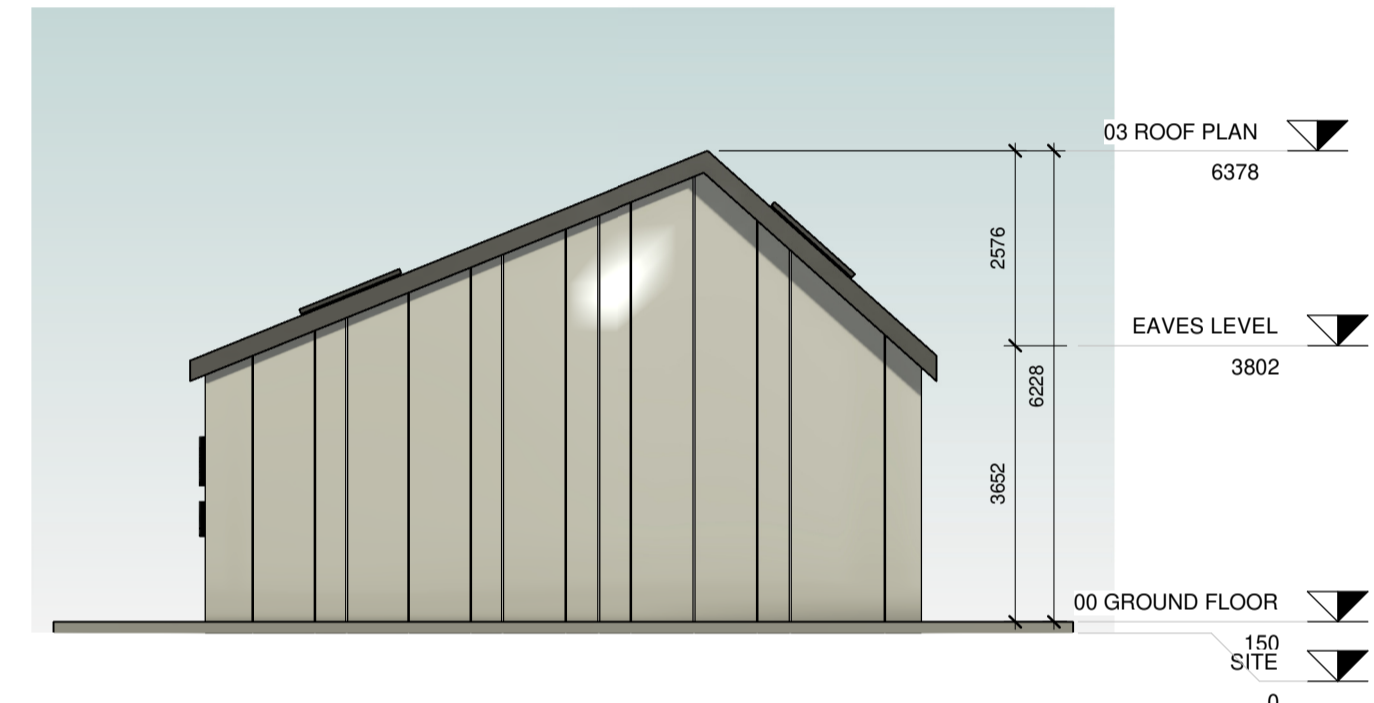

SIDE ELEVATION-(EAST)
1 : 100

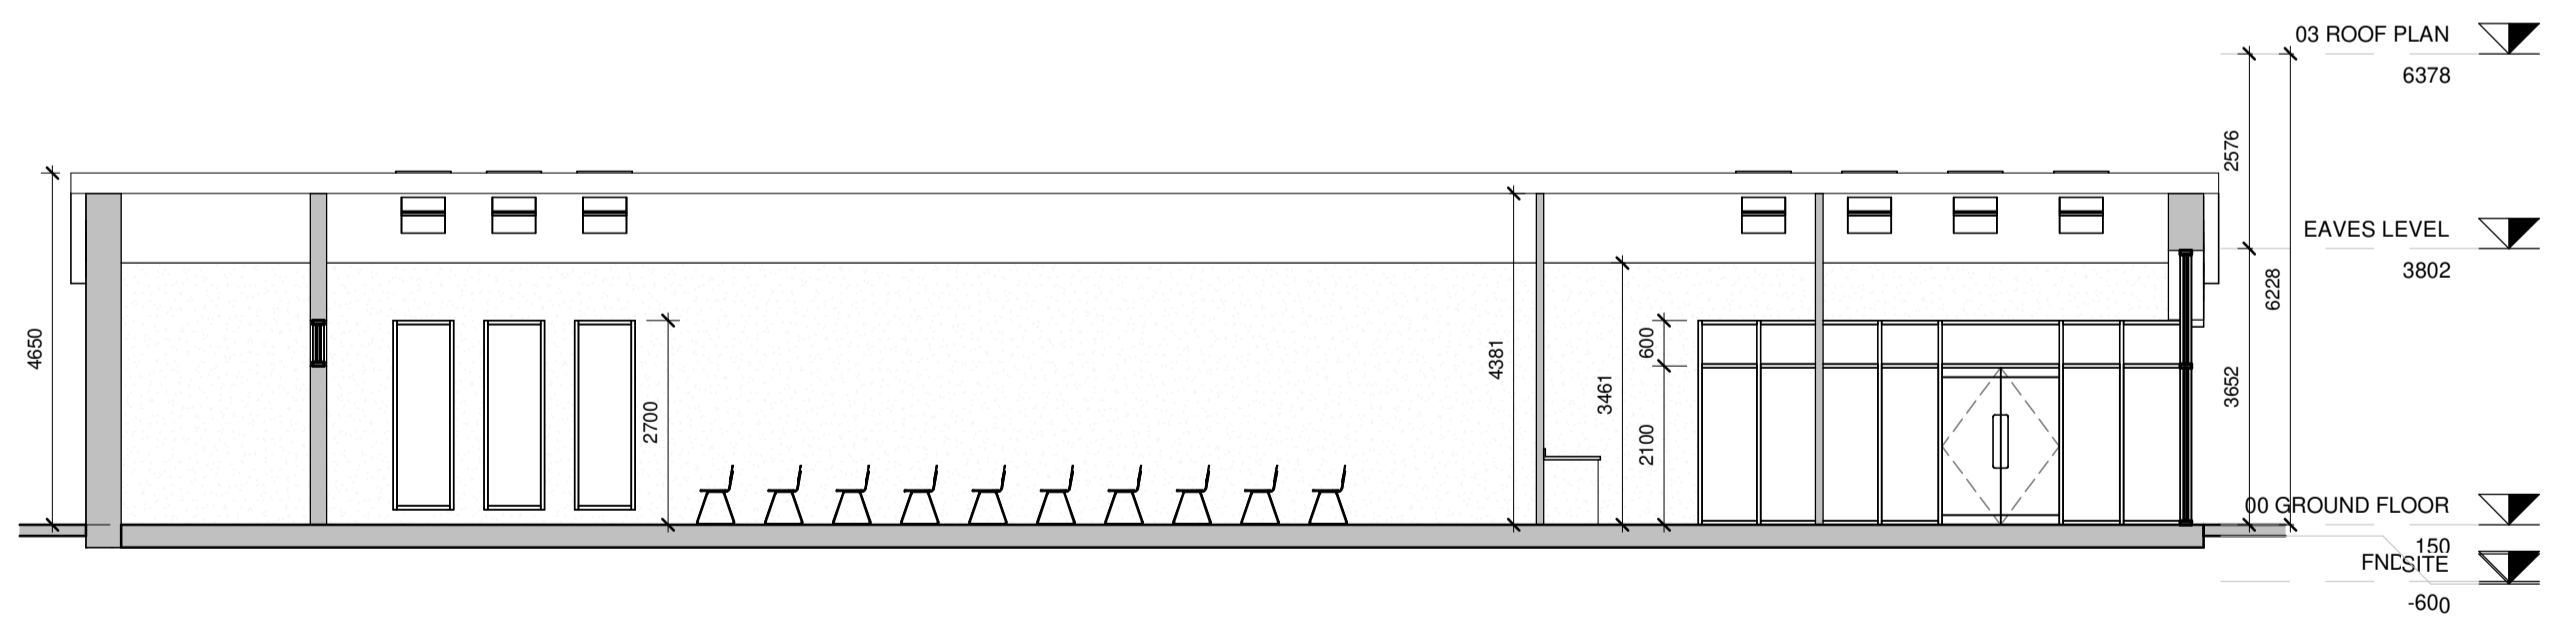

SECTION A-A
1 : 100

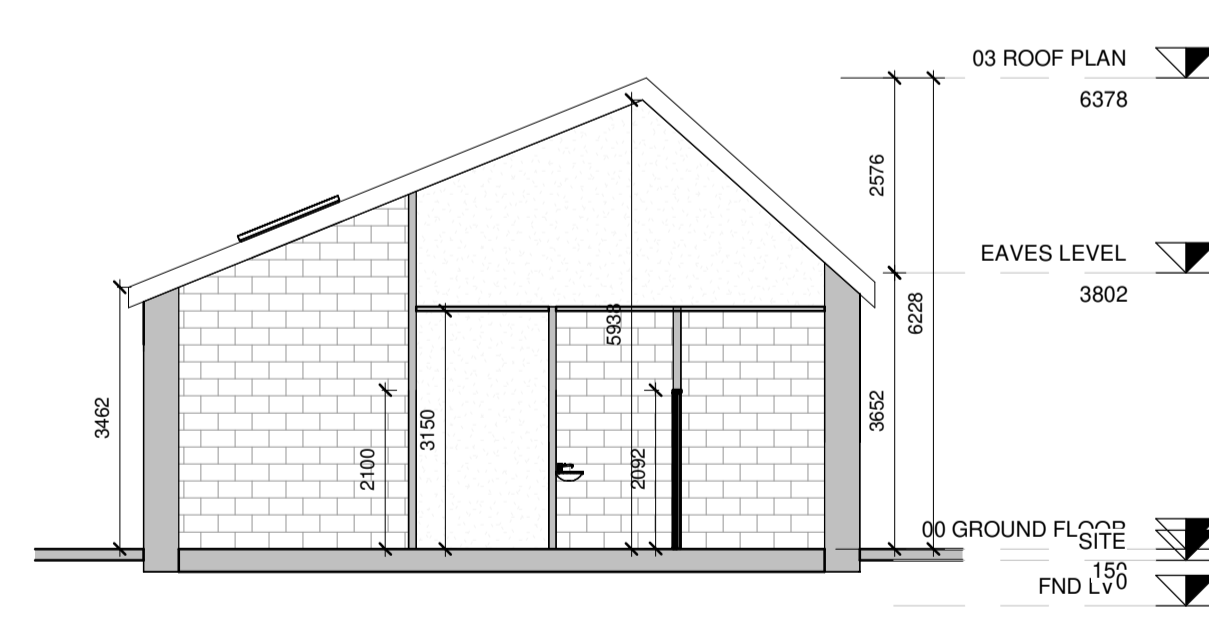

SECTION B-B
1 : 100

P01	21-03-24	MZ	ISSUED FOR PLANNING
Revision Number	Revision Date	Issued by	Revision Description

Use figured dimensions only. All dimensions to be checked on site.
Architects to be informed immediately of any discrepancies before work commences on site.
This drawing and any design hereon is copyright of Kenny Lyons & Associates Architects and must not be reproduced in whole or in part without their prior consent.

Project: POBAIL LE CHEILE REGENERATION PROJECT
 Site: MAIN STREET, BALLYMAHON, CO. LONGFORD
 Client: LONGFORD COUNTY COUNCIL
 Title: NEW COMMUNITY HALL - ELEVATIONS & SECTIONS
 Dwg No: 2245-KLA-00-ZZ-DR-A-203
 Rev: P01
 Date: 20-11-23
 Scale: 1 : 100
 Drawn By: MZ
 Checked: JB
PART VIII SUBMISSION





KENNY LYONS
Associates
Architects


Block 6
Central Business Park
Clonminch
Tullamore
Co. Offaly

Tel: 087 9324241
Fax: 087 8511345
office@kennylyons.ie




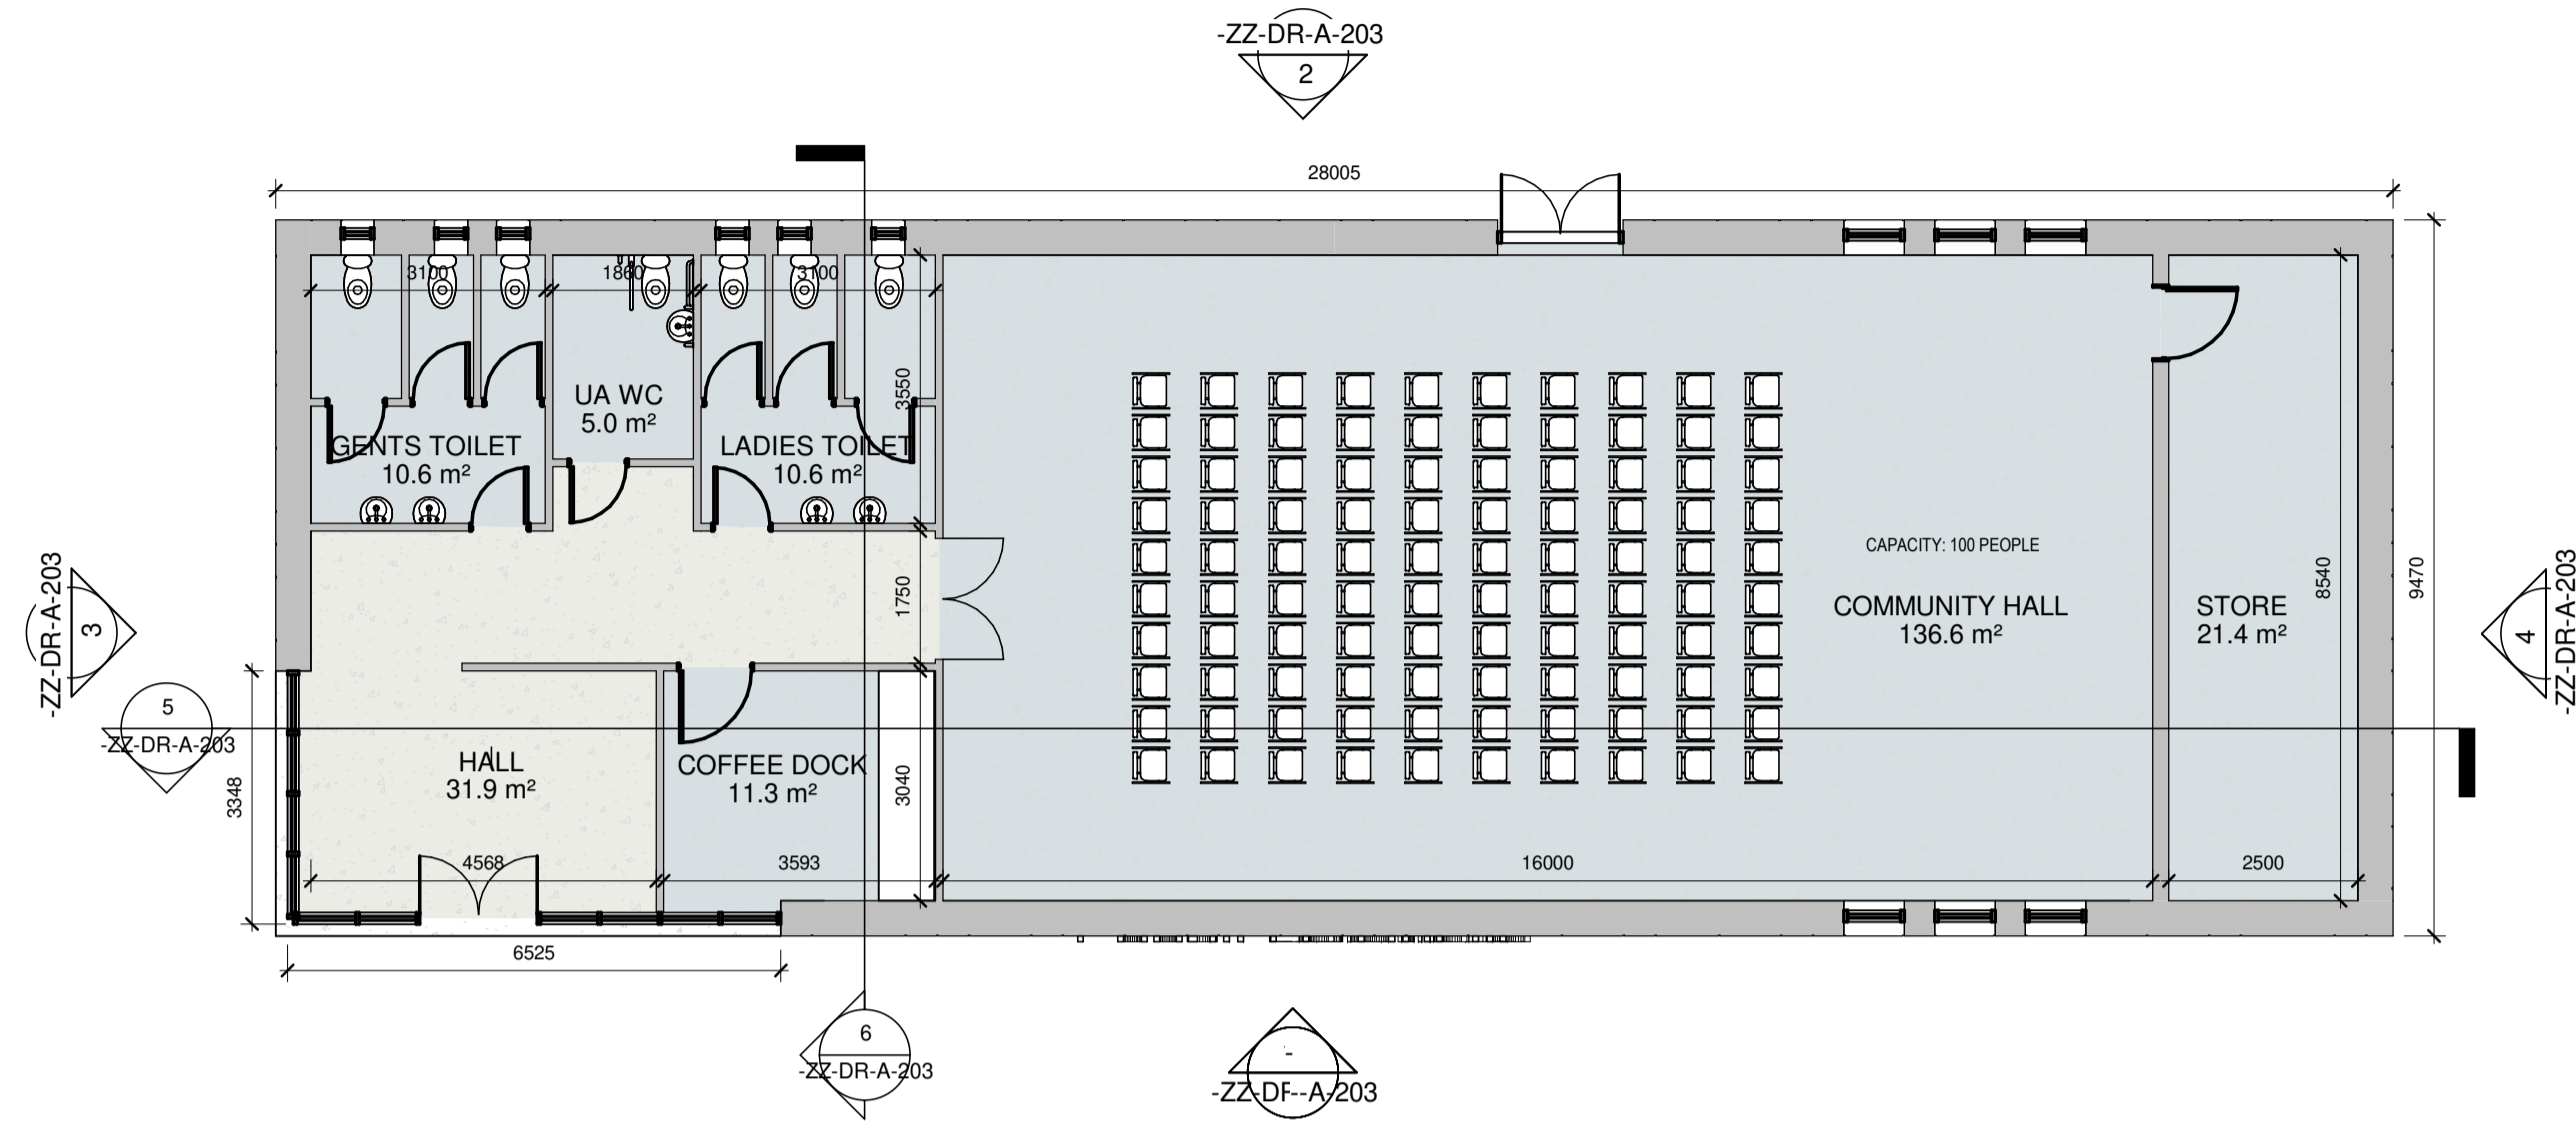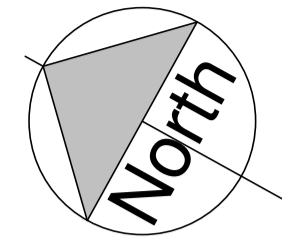


00 GROUND FLOOR
1 : 100

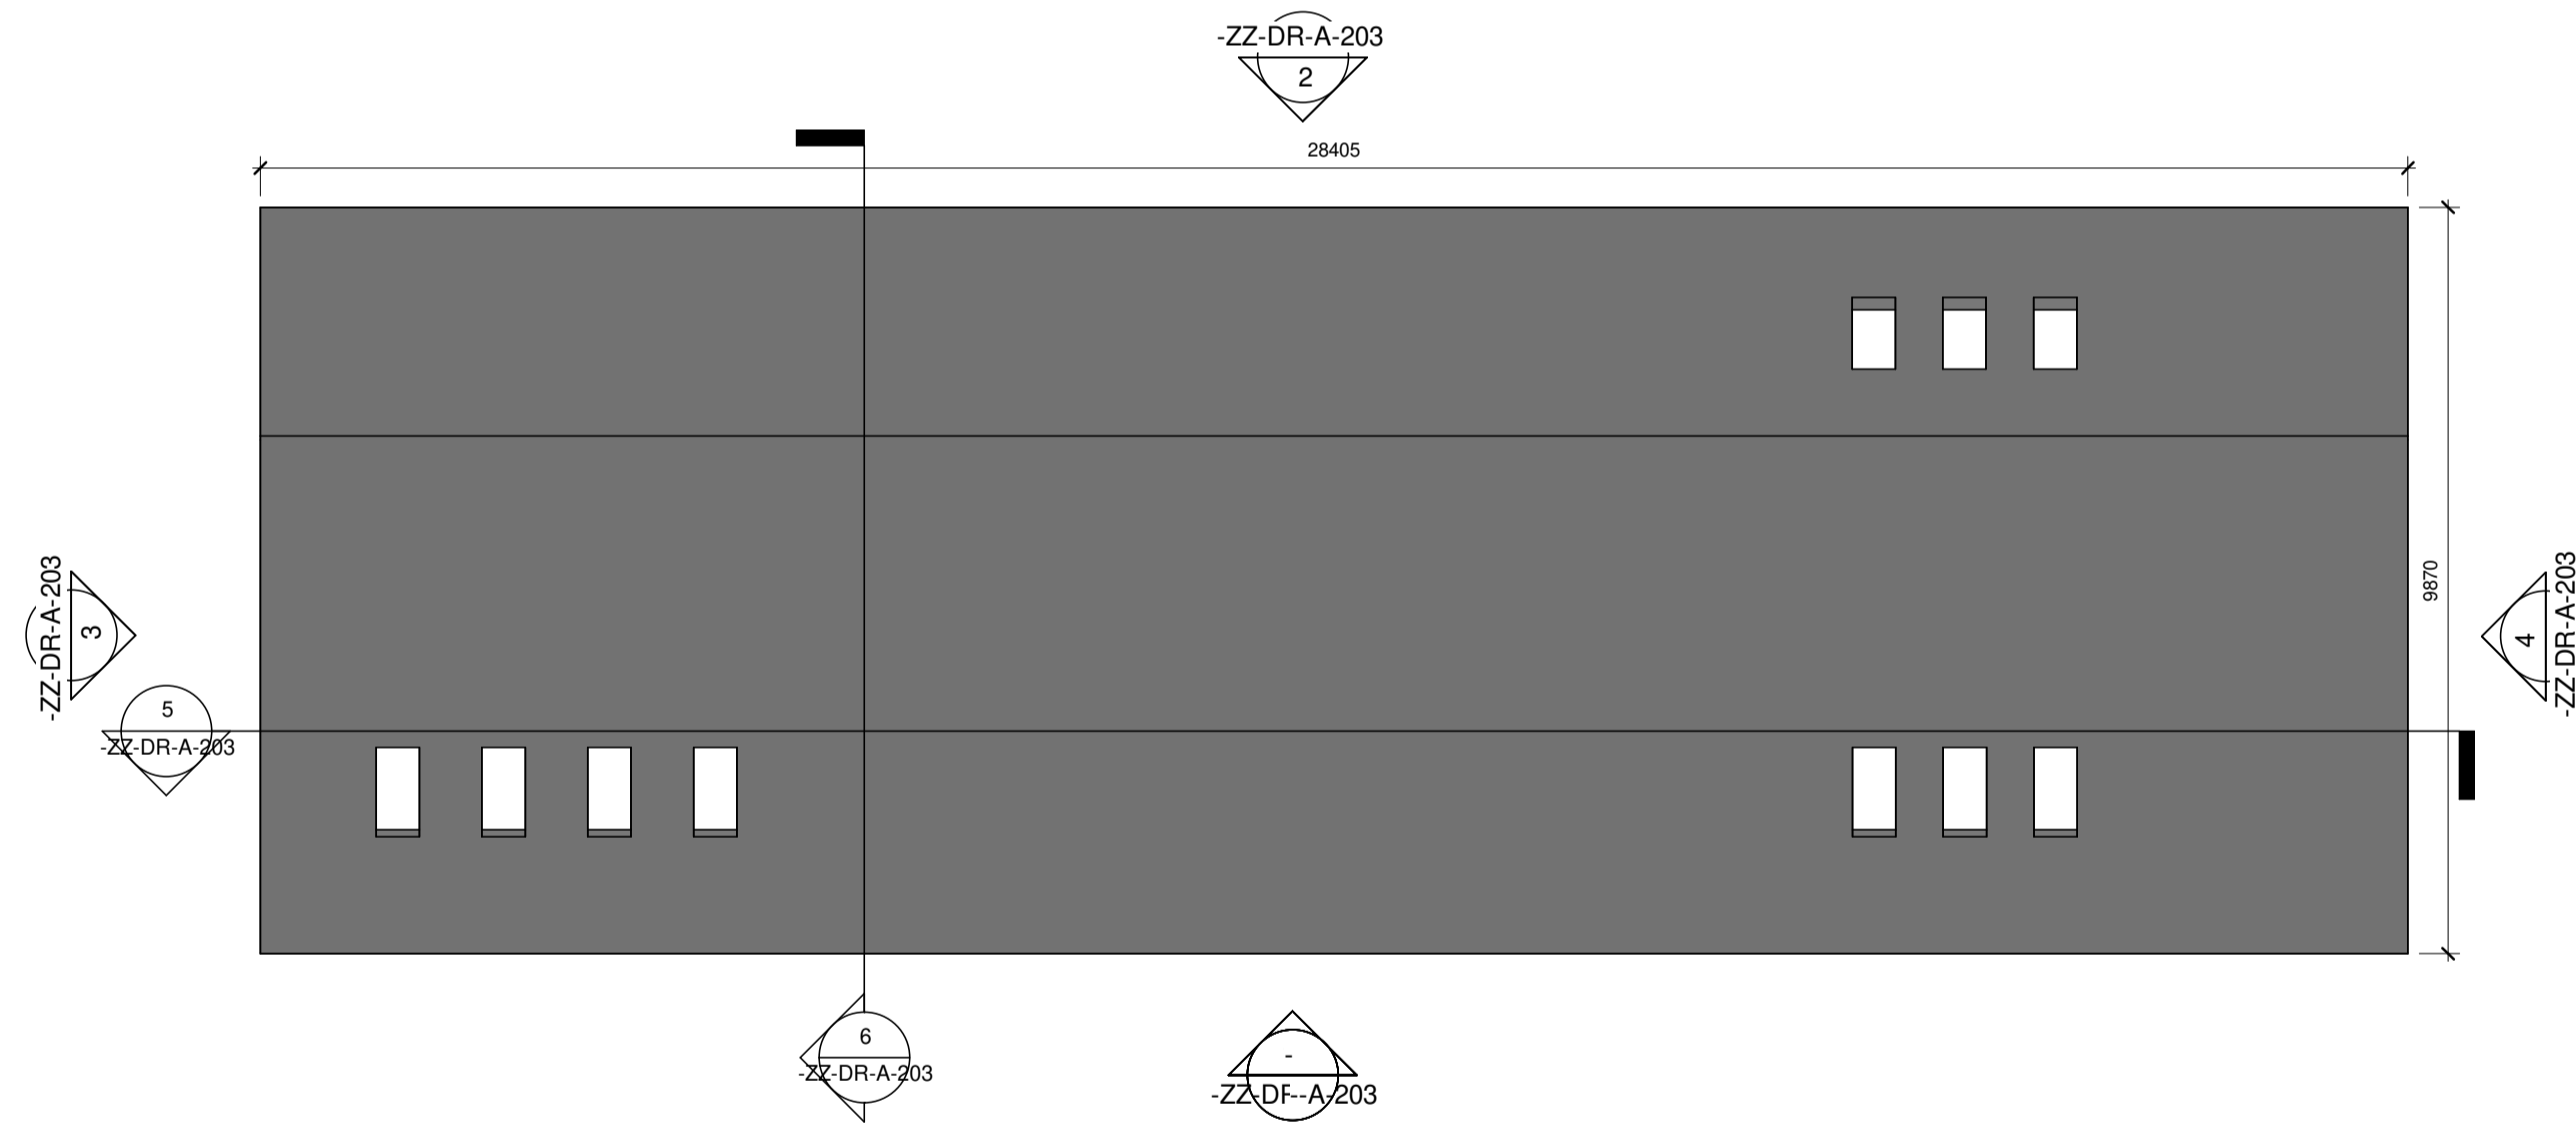

03 ROOF PLAN
1 : 100

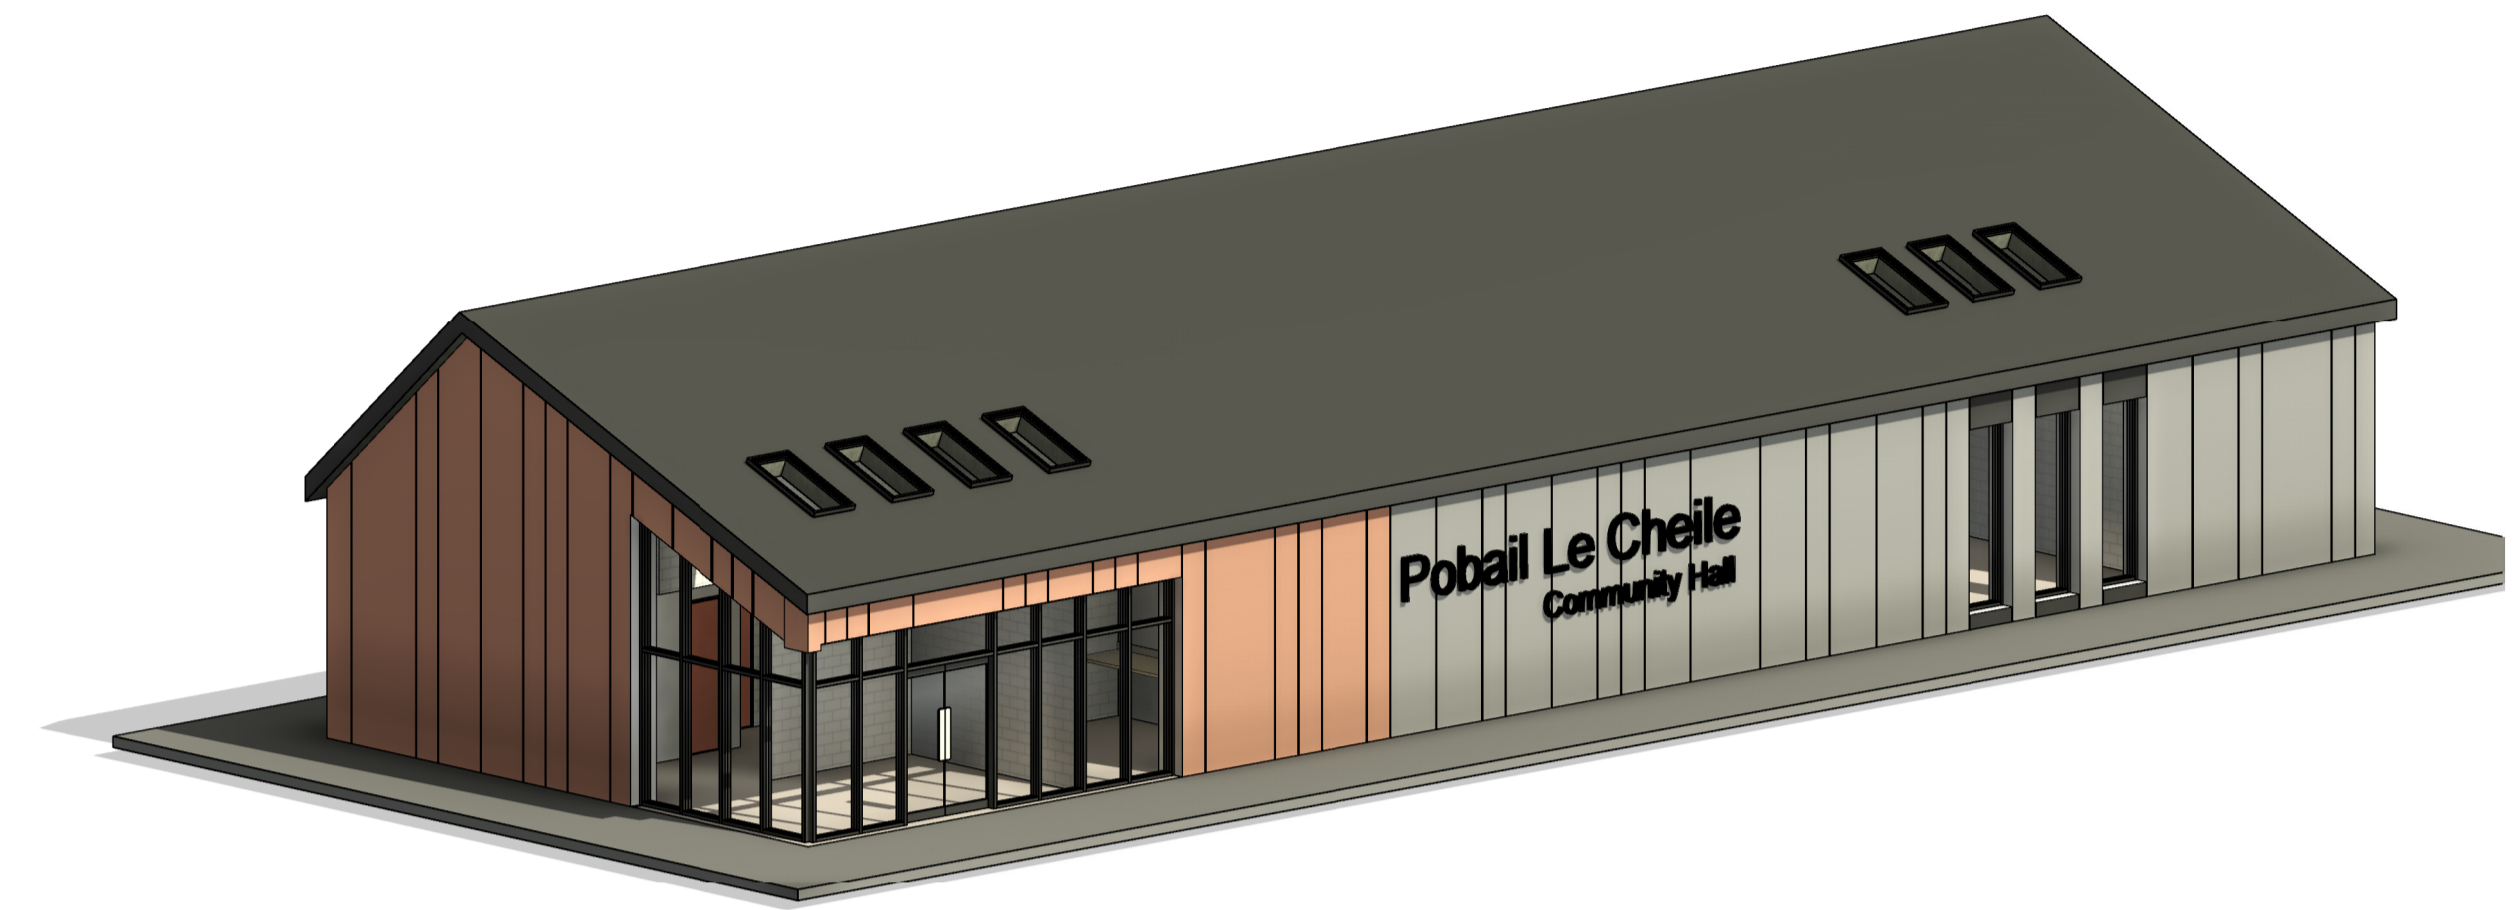

3D VIEW 01

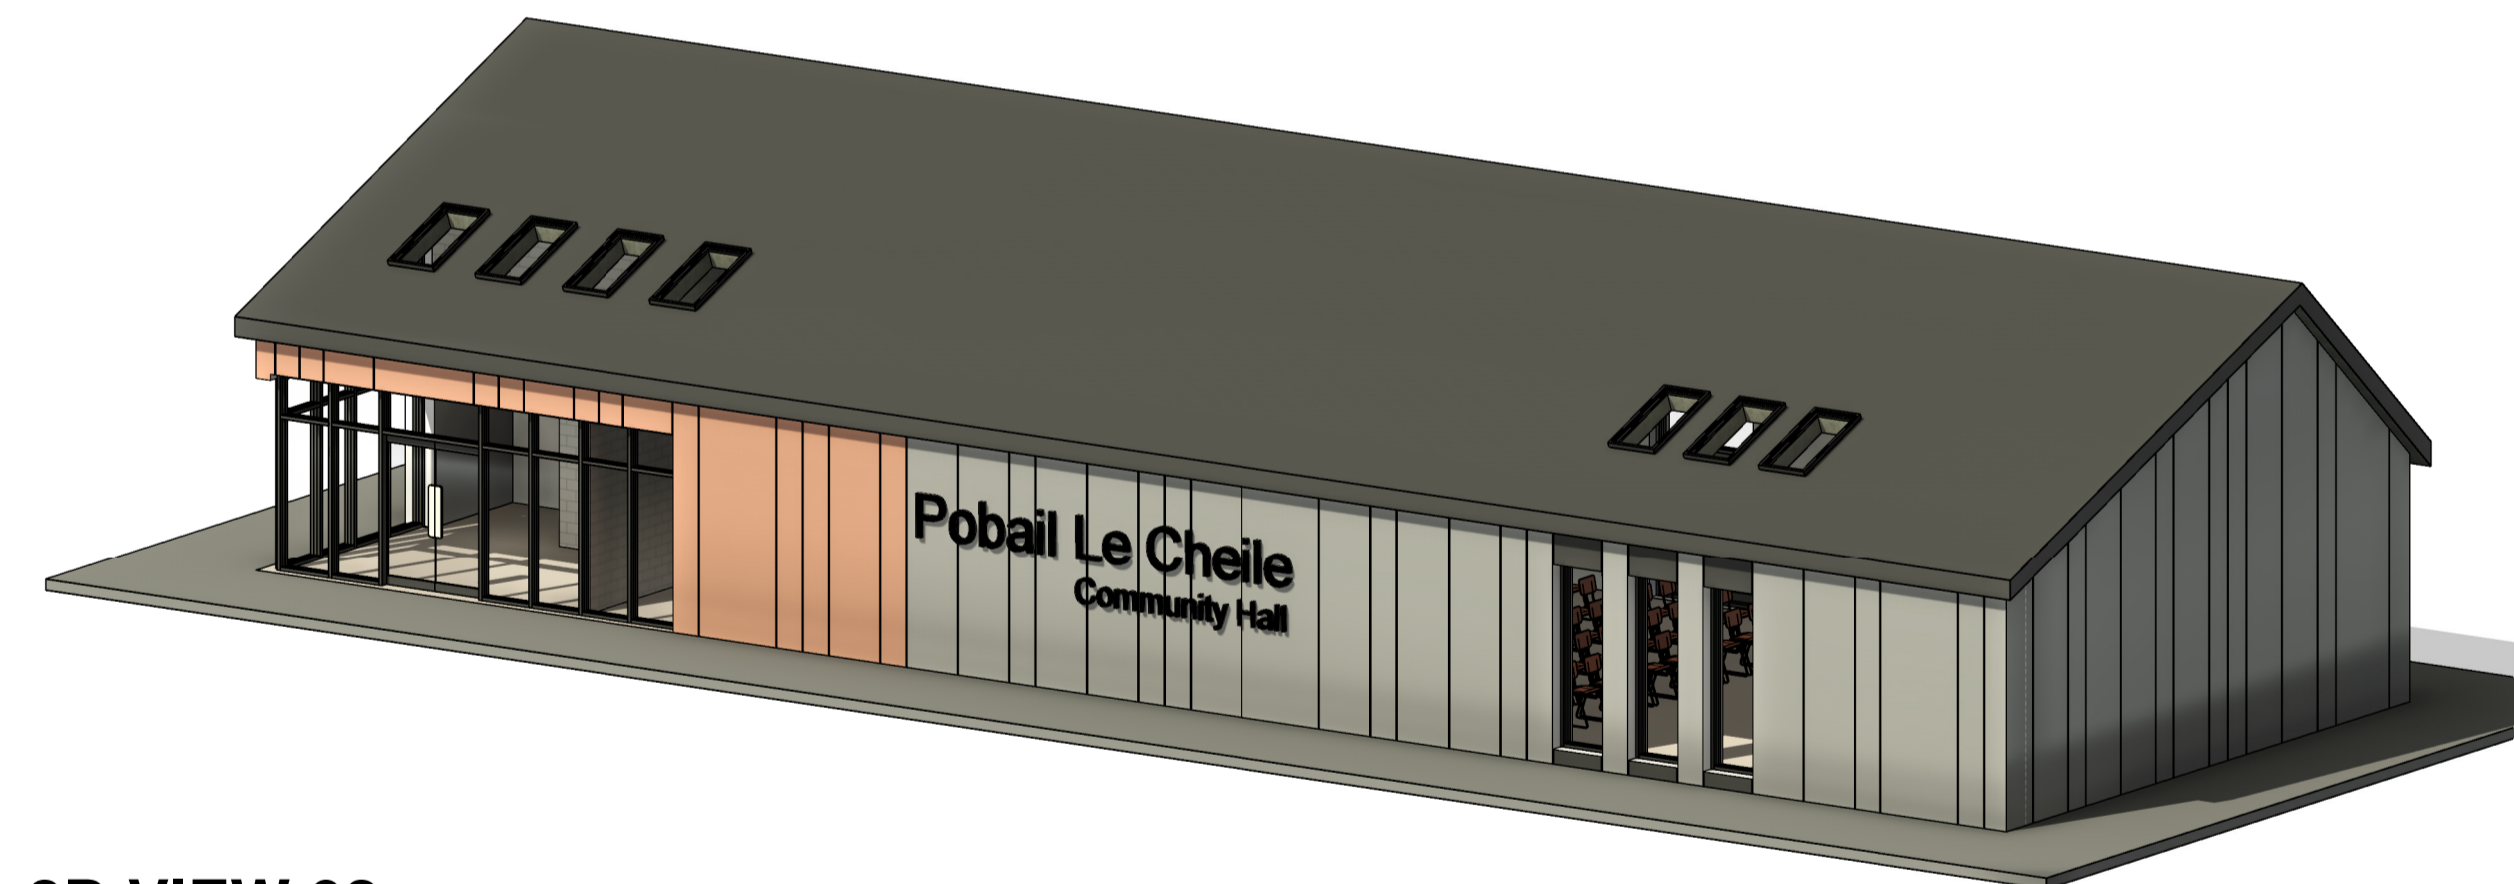

3D VIEW 02

ROOM SCHEDULE	
Name	Area
COFFEE DOCK	11.3 m ²
COMMUNITY HALL	136.6 m ²
GENTS TOILET	10.6 m ²
HALL	31.9 m ²
LADIES TOILET	10.6 m ²
STORE	21.4 m ²
UA WC	5.0 m ²
Grand total: 7	227.5 m ²

AREA SCHEDULE (GIA) - TOTAL	
Name	Area
GF NEW BUILD	233.3 m ²
Grand total: 1	233.3 m ²

LEGEND

- PROPOSED BUILDING - CIRCULATION
- PROPOSED BUILDING - ROOMS

Revision Number	Revision Date	Issued by	Revision Description
P01	21-03-24	MZ	ISSUED FOR PLANNING

*Use figured dimensions only. All dimensions to be checked on site.
Architects to be informed immediately of any discrepancies before work commences on site.
This drawing and any design hereon is copyright of Kenny Lyons & Associates Architects and must not be reproduced in whole or in part without their prior consent.*

Project: POBAIL LE CHEILE REGENERATION PROJECT
 Site: MAIN STREET, BALLYMAHON, CO. LONGFORD
 Client: LONGFORD COUNTY COUNCIL
 Title: NEW COMMUNITY HALL - FLOOR PLAN & 3D VIEWS
 Dwg No: 2245-KLA-00-00-DR-A-106
 Rev: P01
 Date: 20-11-23
 Scale: As indicated
 Drawn By: MZ
 Checked: JB
 PART VIII SUBMISSION

