


	NOTES:-
Plaster Finish	NOTES:- I. FIGURED DIMENSIONS ONLY TO BE TAKEN FROM THIS DRAWING. ALL SETTING OUT DIMENSIONS ARE TO FINISHED BLOCKWORK WALLS. REFER TO STRUCTURAL ENGINEERS DRAWING FOR FOUNDATION GENERAL ARRANCEMENT. REFER TO MAE DRAWINGS FOR COORDINATION OF INTERNAL DRAINAGE TO DWELLING. REFER TO COLV DRAWINGS FOR CONNECTION OF FOUL AND SURFACE WATER PIPE WORK TO NEW DRAINAGE SYSTEM. ALL DRAWINGS TO ECCONNECTION OF FOUL AND SURFACE WATER PIPE WORK TO NEW DRAINAGE SYSTEM. ALL ALVANINGS TO ECCONTRACTOR OF ANY DISCREPANCIES BEFORE ANY WORK COMMENCES THE CONTRACTOR SHALL UNDERTAKE A THOROUGH CHECK FOR THE ACTUAL LOCATION OF ALL SERVICESUITILITES, ABOVE AND BELOW GROUND, BEFORE ANY WORK COMMENCES ALL LEVELS SHOWN RELATE TO ORDNANCE SURVEY DATUM AT MALIN HEAD LEGEND:-
	P.01 Issued for PUBLIC CONSULTATION KK EM 09.08.24 rev. modifications by chkd date Layout Ref.: Tile P-Ud-jobel@763.JOD-ZZ-XXCPA-7014.7015.dwg Client WIP6763.JOD-ZZ-XXCPA-7014.7015.dwg
5 (5.NO UNITS)	PROPOSED RESIDENTIAL DEVELOPMENT & ASSOCIATED WORKS AT RADHARC NA MUILEANN, LANESBOROUGH, CO. LONGFORD. stage
`	PUBLIC CONSULTATION title PROPOSED HOUSE TYPE 5/(a) (1B 2P) - S/D FLOOR PLAN & ELEVATIONS
	scale 1:100 @ A3 surveyed drawn checked date
	KK EM JULY2024
.18	© COPYRIGHT OF JENNINGS O'DONOVAN & PARTNERS CONSULTING ENGINEERS, FINISKLIN, SLIGO, IRELAND. TEL. 4353 (0)71 916 1416 FAX. +353 (0)71 916 1080 Email: info@jodireland.com
	drawing no. revision 6763-JOD-XX-ZZ-DR-A-7014 P.01

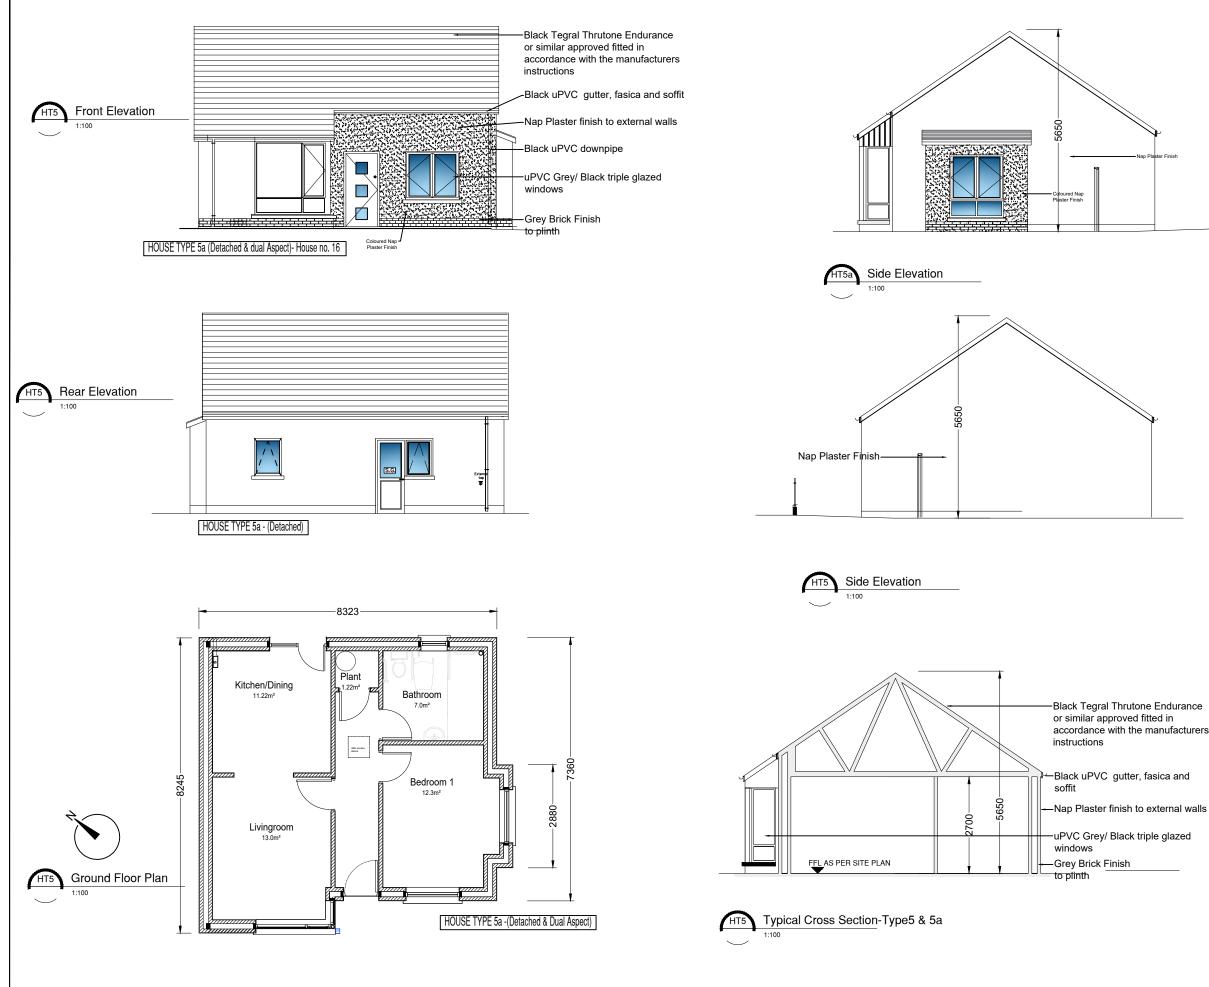

	r			
		NOTES:-		
		1. FIGURED DIMENSIONS ONLY TO BE TAKEN FROM THIS DRAWIN		
		2. ALL SETTING OUT DIMENSIONS ARE TO FINISHED BLOCKWORK		
		WALLS.		
		REFER TO STRUCTURAL ENGINEERS DRAWING FOR FOUNDATI		
		GENERAL ARRANGEMENT.		
		4. REFER TO M&E DRAWINGS FOR COORDINATION OF INTERNAL		
		DRAINAGE TO DWELLING.		
		5. REFER TO CIVIL DRAWINGS FOR CONNECTION OF FOUL AND		
		SURFACE WATER PIPE WORK TO NEW DRAINAGE SYSTEM.		
		ALL DRAWINGS TO BE CHECKED BY THE CONTRACTOR ON SITI		

DRAINAGE TO DWELLING. REFER TO CIVIL DRAWINGS FOR CONNECTION OF FOUL AND SURFACE WATER PIPE WORK TO NEW DRAINAGE SYSTEM. ALL DRAWINGS TO BE CHECKED BY THE CONTRACTOR ON SITE ENGINEEREMEPLOYERS REPRESENTATIVE, AS APPROPRIATE, TO BE INFORMED BY THE CONTRACTOR OF ANY DISCREPANCIES BEFORE ANY WORK COMMENCES THE CONTRACTOR SHALL UNDERTAKE A THOROUGH CHECK FOR THE ACTUAL IOCATION OF ALL SERVICESUITITIES ABOVI

9.	FOR THE ACTUAL LOCATION OF ALL SERVICES/UTILITIES, ABOVE AND BELOW GROUND, BEFORE ANY WORK COMMENCES ALL LEVELS SHOWN RELATE TO ORDNANCE SURVEY DATUM AT MALIN HEAD
----	--

LEGEND:-P.01 Issued for PUBLIC CONSULTATION KK EM 09.08.2 rev. modifications by chkd date Layout Ref.: file 63 LCC Lanesboro\700 Drawings\702 Preliminary Design\ WIP\6763-JOD-ZZ-XX-DR-A-7014.7015.dwg client AN LONSFOR

	Contractor on Ingener Longbort County Council
	project
rance	PROPOSED RESIDENTIAL DEVELOPMENT & ASSOCIATED WORKS AT RADHARC NA MUILEANN, LANESBOROUGH, CO. LONGFORD.
cturers	stage PUBLIC CONSULTATION
	title
ind	PROPOSED HOUSE TYPE 5a DETACHED (1B 2P) - FLOOR PLAN & ELEVATIONS
	scale
al walls	1:100 @ A3

surveyed drawn checked date JULY2024 KK EM COPYRIGHT OF JENNINGS O'DONOVAN & PARTNERS CONSULTING ENGINEERS, FINISKLIN, SLIGO, IRELAND. TEL. +353 (0)71 916 1416 FAX. +353 (0)71 916 1080 Email: info@jodireland.co evision

P.01

drawing no. 6763-JOD-XX-ZZ-DR-A-7015