


00 GROUND FLOOR
1 : 100

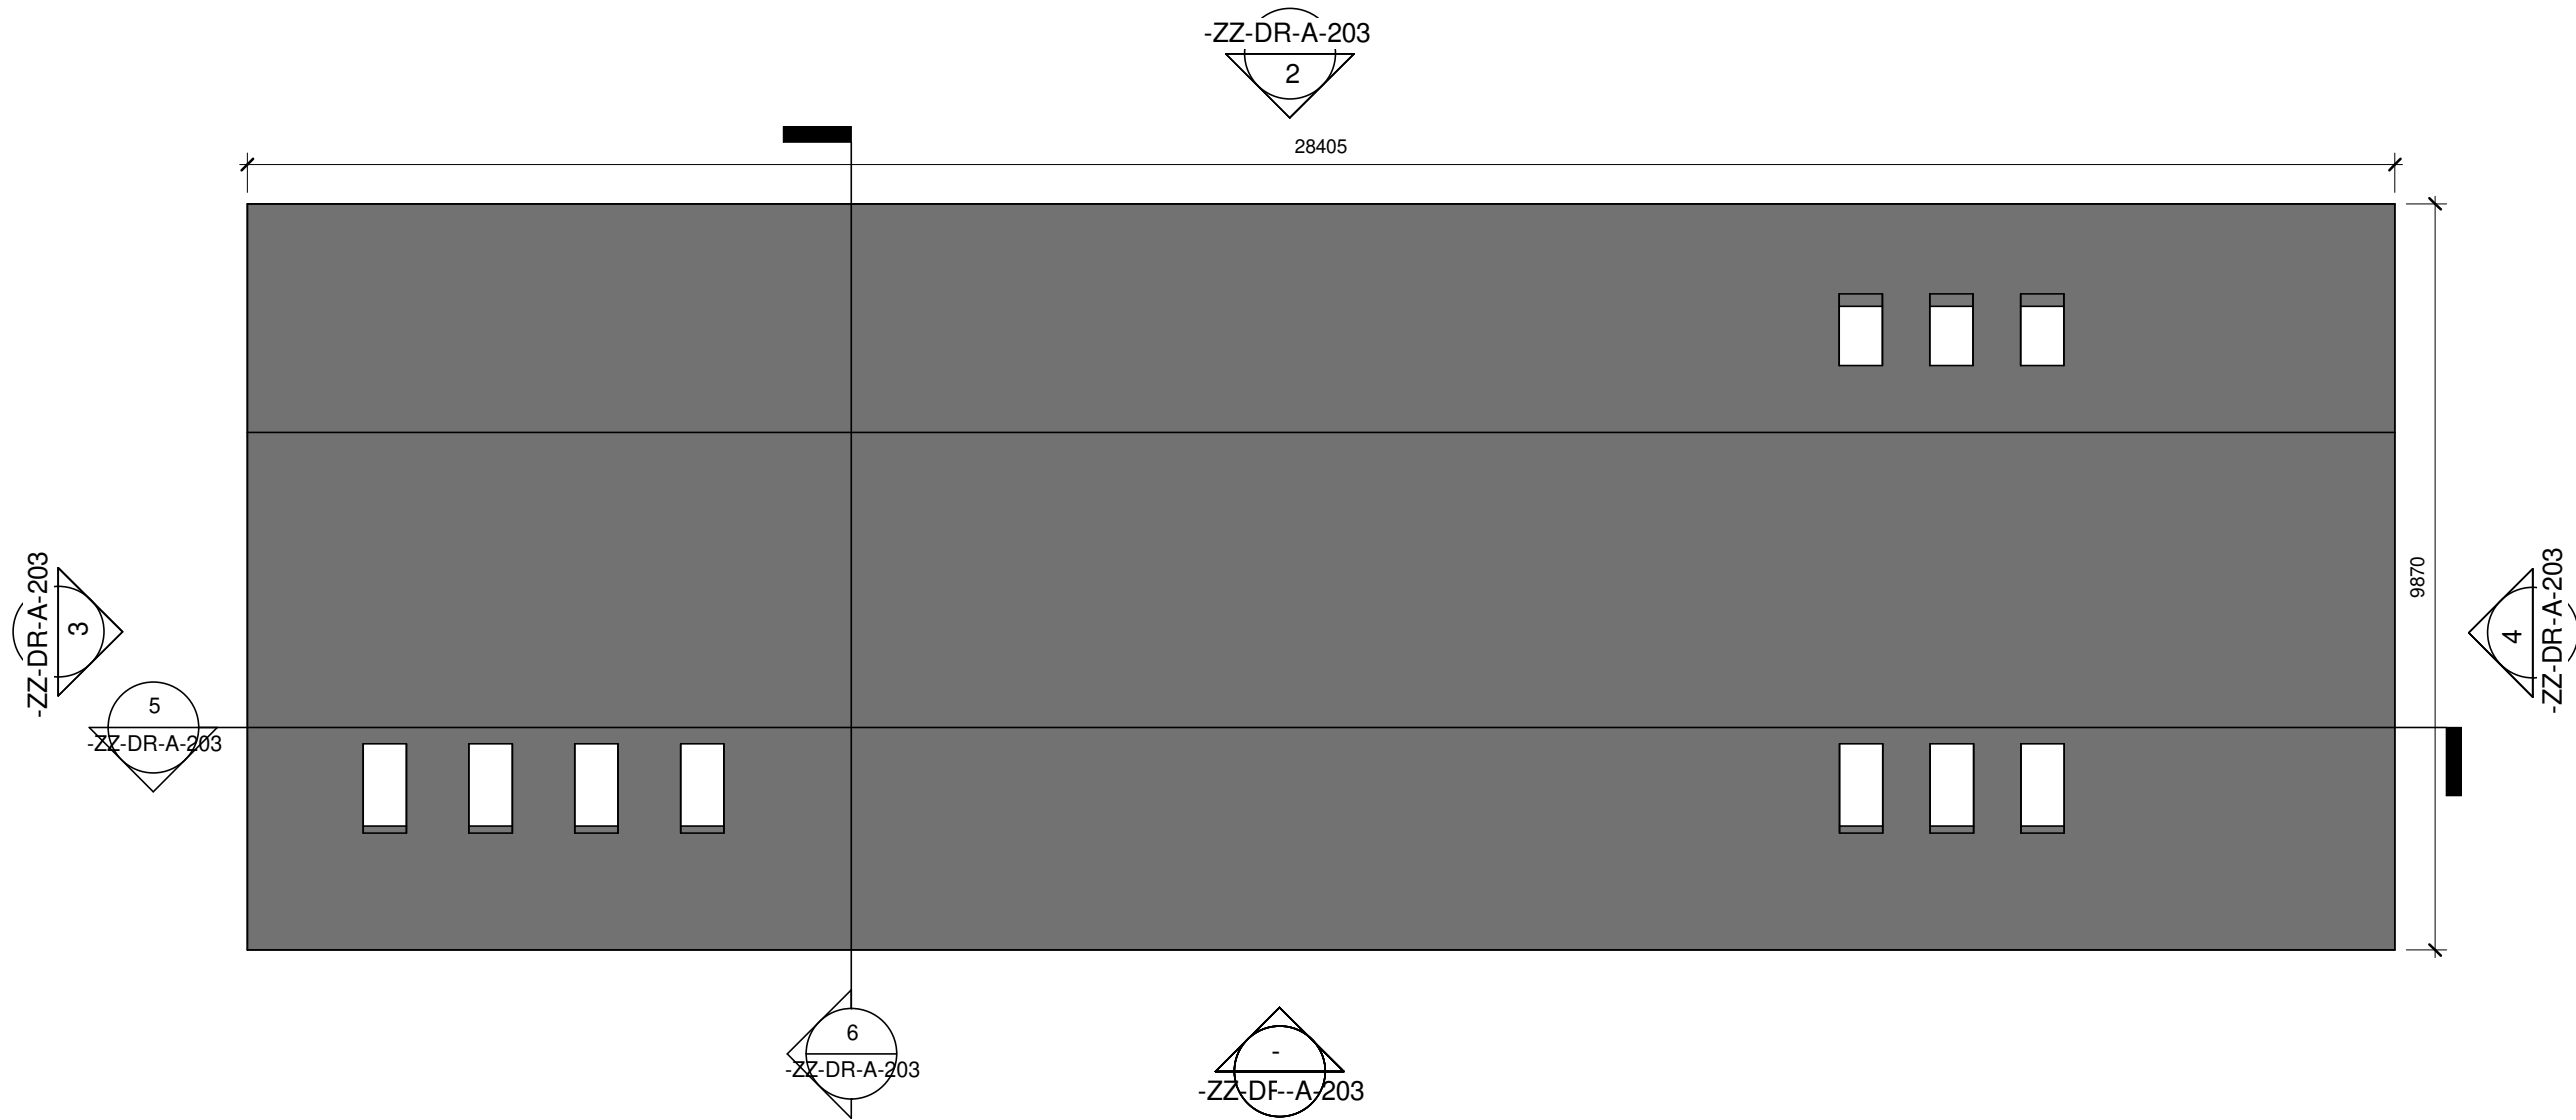

03 ROOF PLAN
1 : 100

INSULATION & CLADDING KEY	
—	INTERNAL DRY LINING
—	FIBRE CEMENT CLADDING
—	INTERNAL BASEMENT DRY LINING

ROOM SCHEDULE		
Number	Name	Area
G01	GENTS TOILET	10.6 m ²
G02	UA WC	5.0 m ²
G03	LADIES TOILET	10.6 m ²
G04	HALL	31.9 m ²
G05	COFFEE DOCK	11.3 m ²
G06	COMMUNITY HALL	136.6 m ²
G07	STORE	21.4 m ²
Grand total: 7		227.5 m ²


AREA SCHEDULE (GIA) - TOTAL	
Name	Area
GF NEW BUILD	233.3 m ²
Grand total: 1	233.3 m ²

LEGEND

	PROPOSED BUILDING - CIRCULATION
	PROPOSED BUILDING - ROOMS

Revision Number	Revision Date	Issued by	Revision Description
P02	15.05.25	EOB	ISSUED FOR PLANNING
P01	21-03-24	MZ	ISSUED FOR PLANNING

Use figured dimensions only. All dimensions to be checked on site.
Architects to be informed immediately of any discrepancies before work commences on site.
This drawing and any design hereon is copyright of Kenny Lyons & Associates Architects and must not be reproduced in whole or in part without their prior consent.



KENNY LYONS
Associates
Architects

Block 6
Central Business Park
Crumminch
Tullamore
Co. Offaly

Tel: 087 9324241
Fax: 087 8531345
office@kennylyons.ie

Project: POBAIL LE CHEILE REGENERATION PROJECT

Site: MAIN STREET, BALLYMAHON, CO. LONGFORD

Client: LONGFORD COUNTY COUNCIL


Title: NEW COMMUNITY HALL - FLOOR PLAN & 3D VIEWS

Date: 16.05.25


Scale: As indicated

Drawn By: MZ

Checked: JB



AN LONGFORT
COUNCIL



Rev: P02

© 2025