



2


APPENDIX 2 **DEVELOPMENT ENVELOPES**

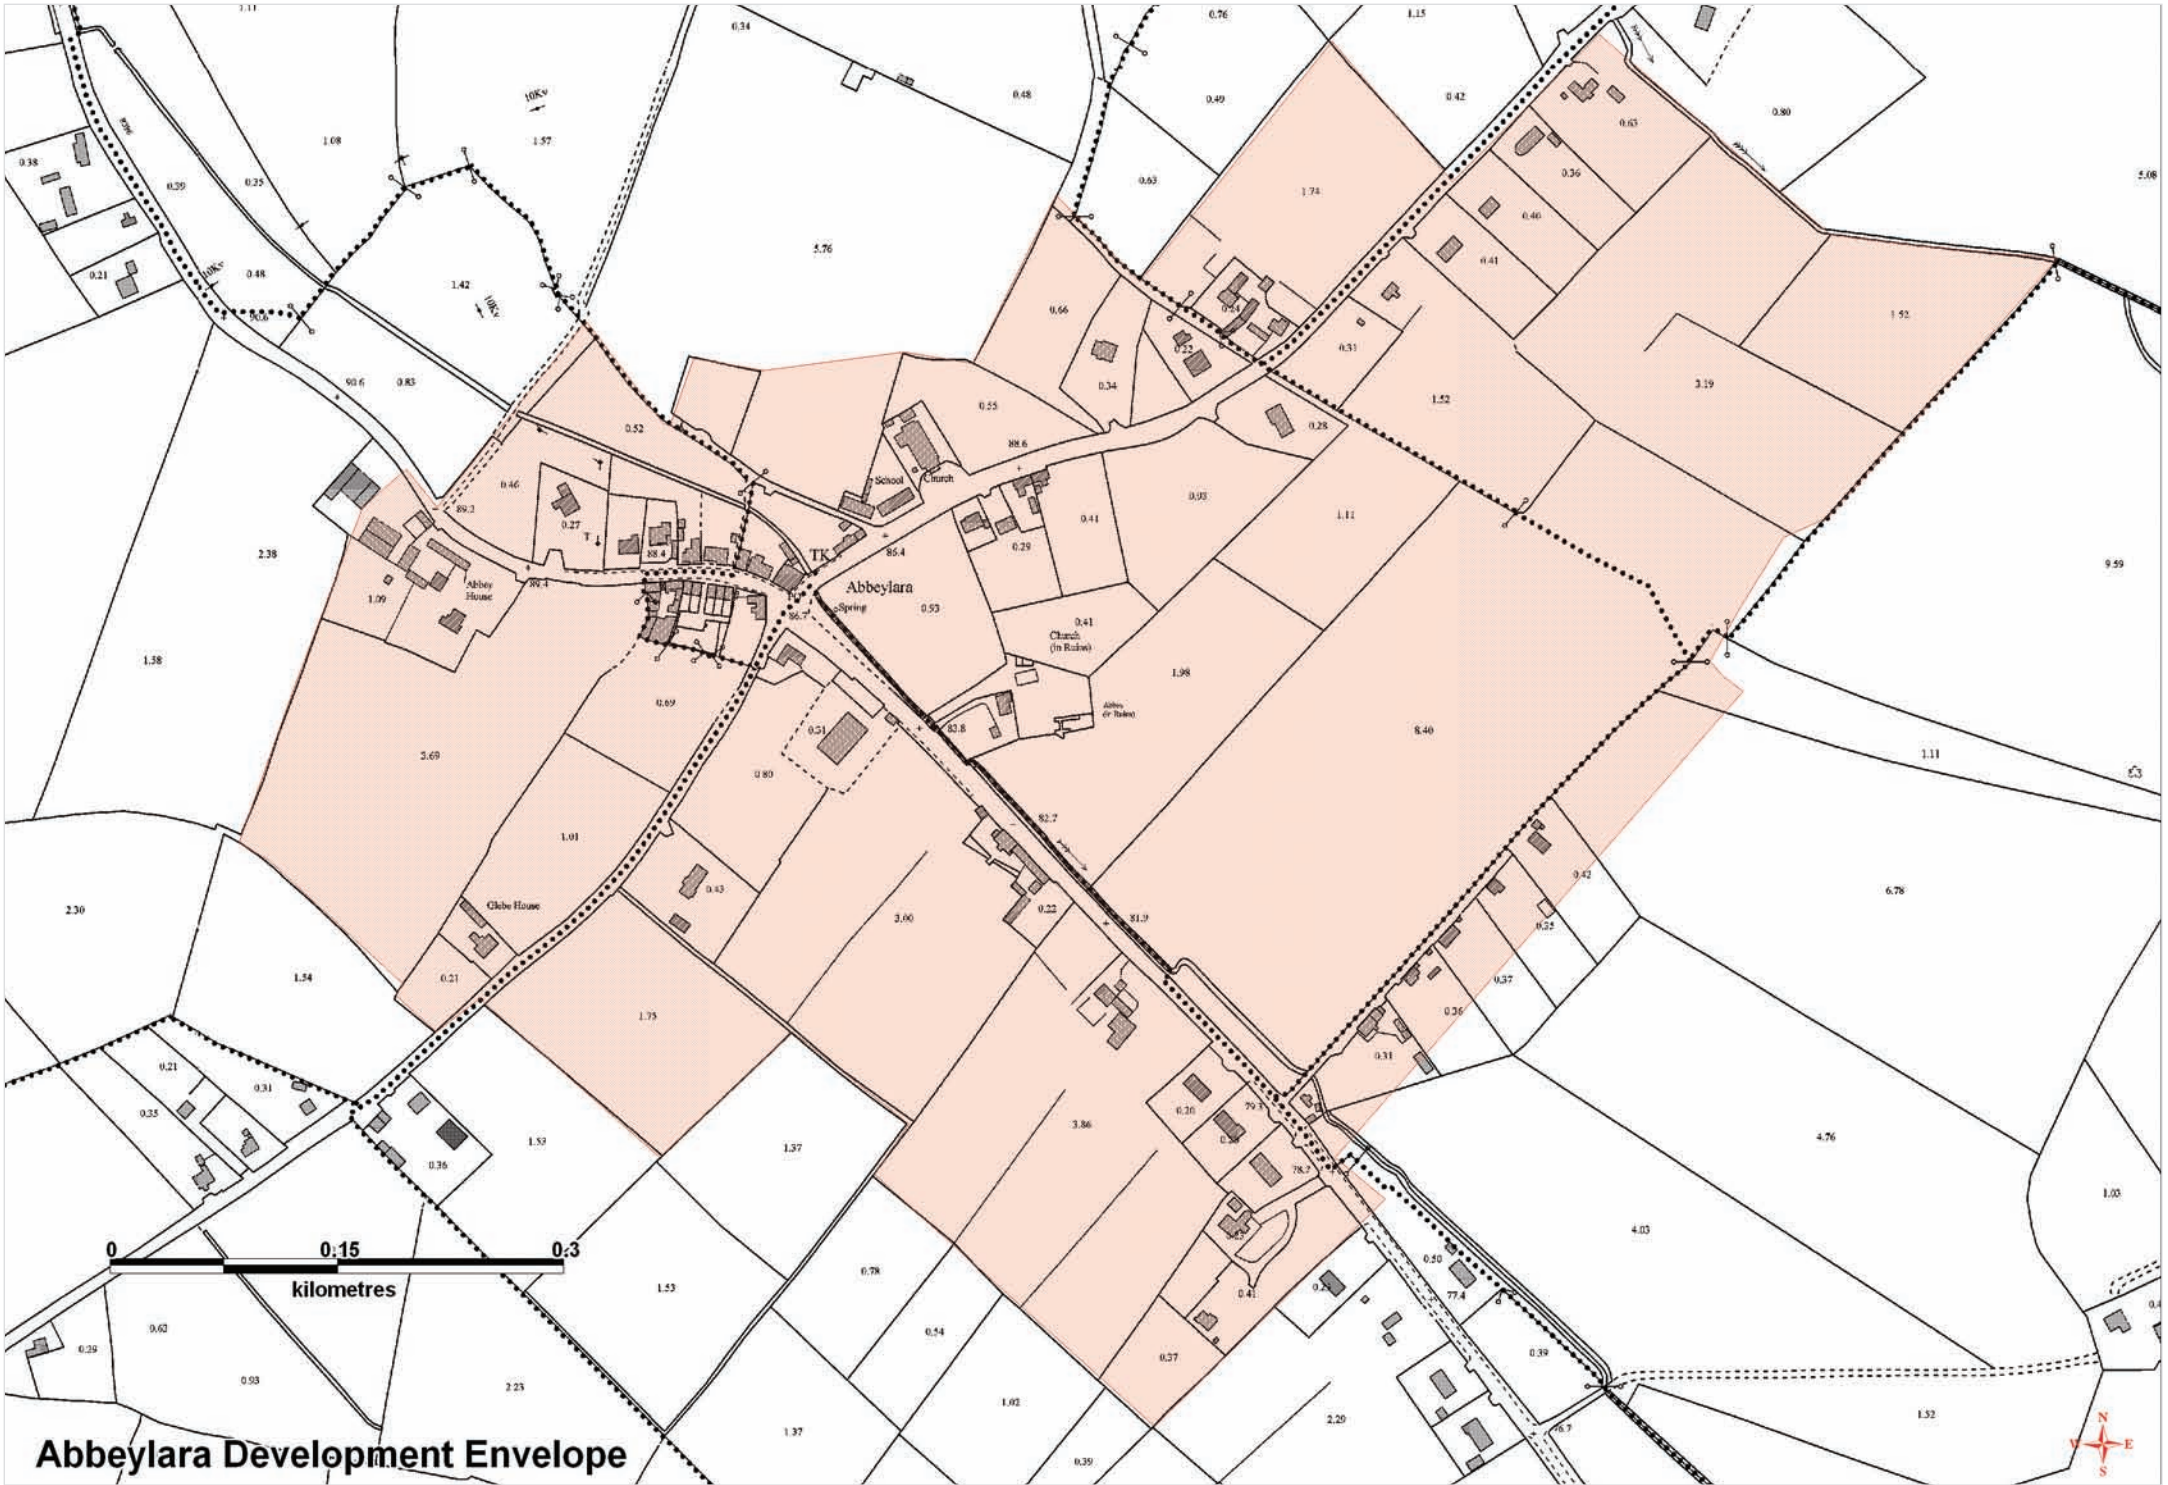


Abbeylara Development Envelope

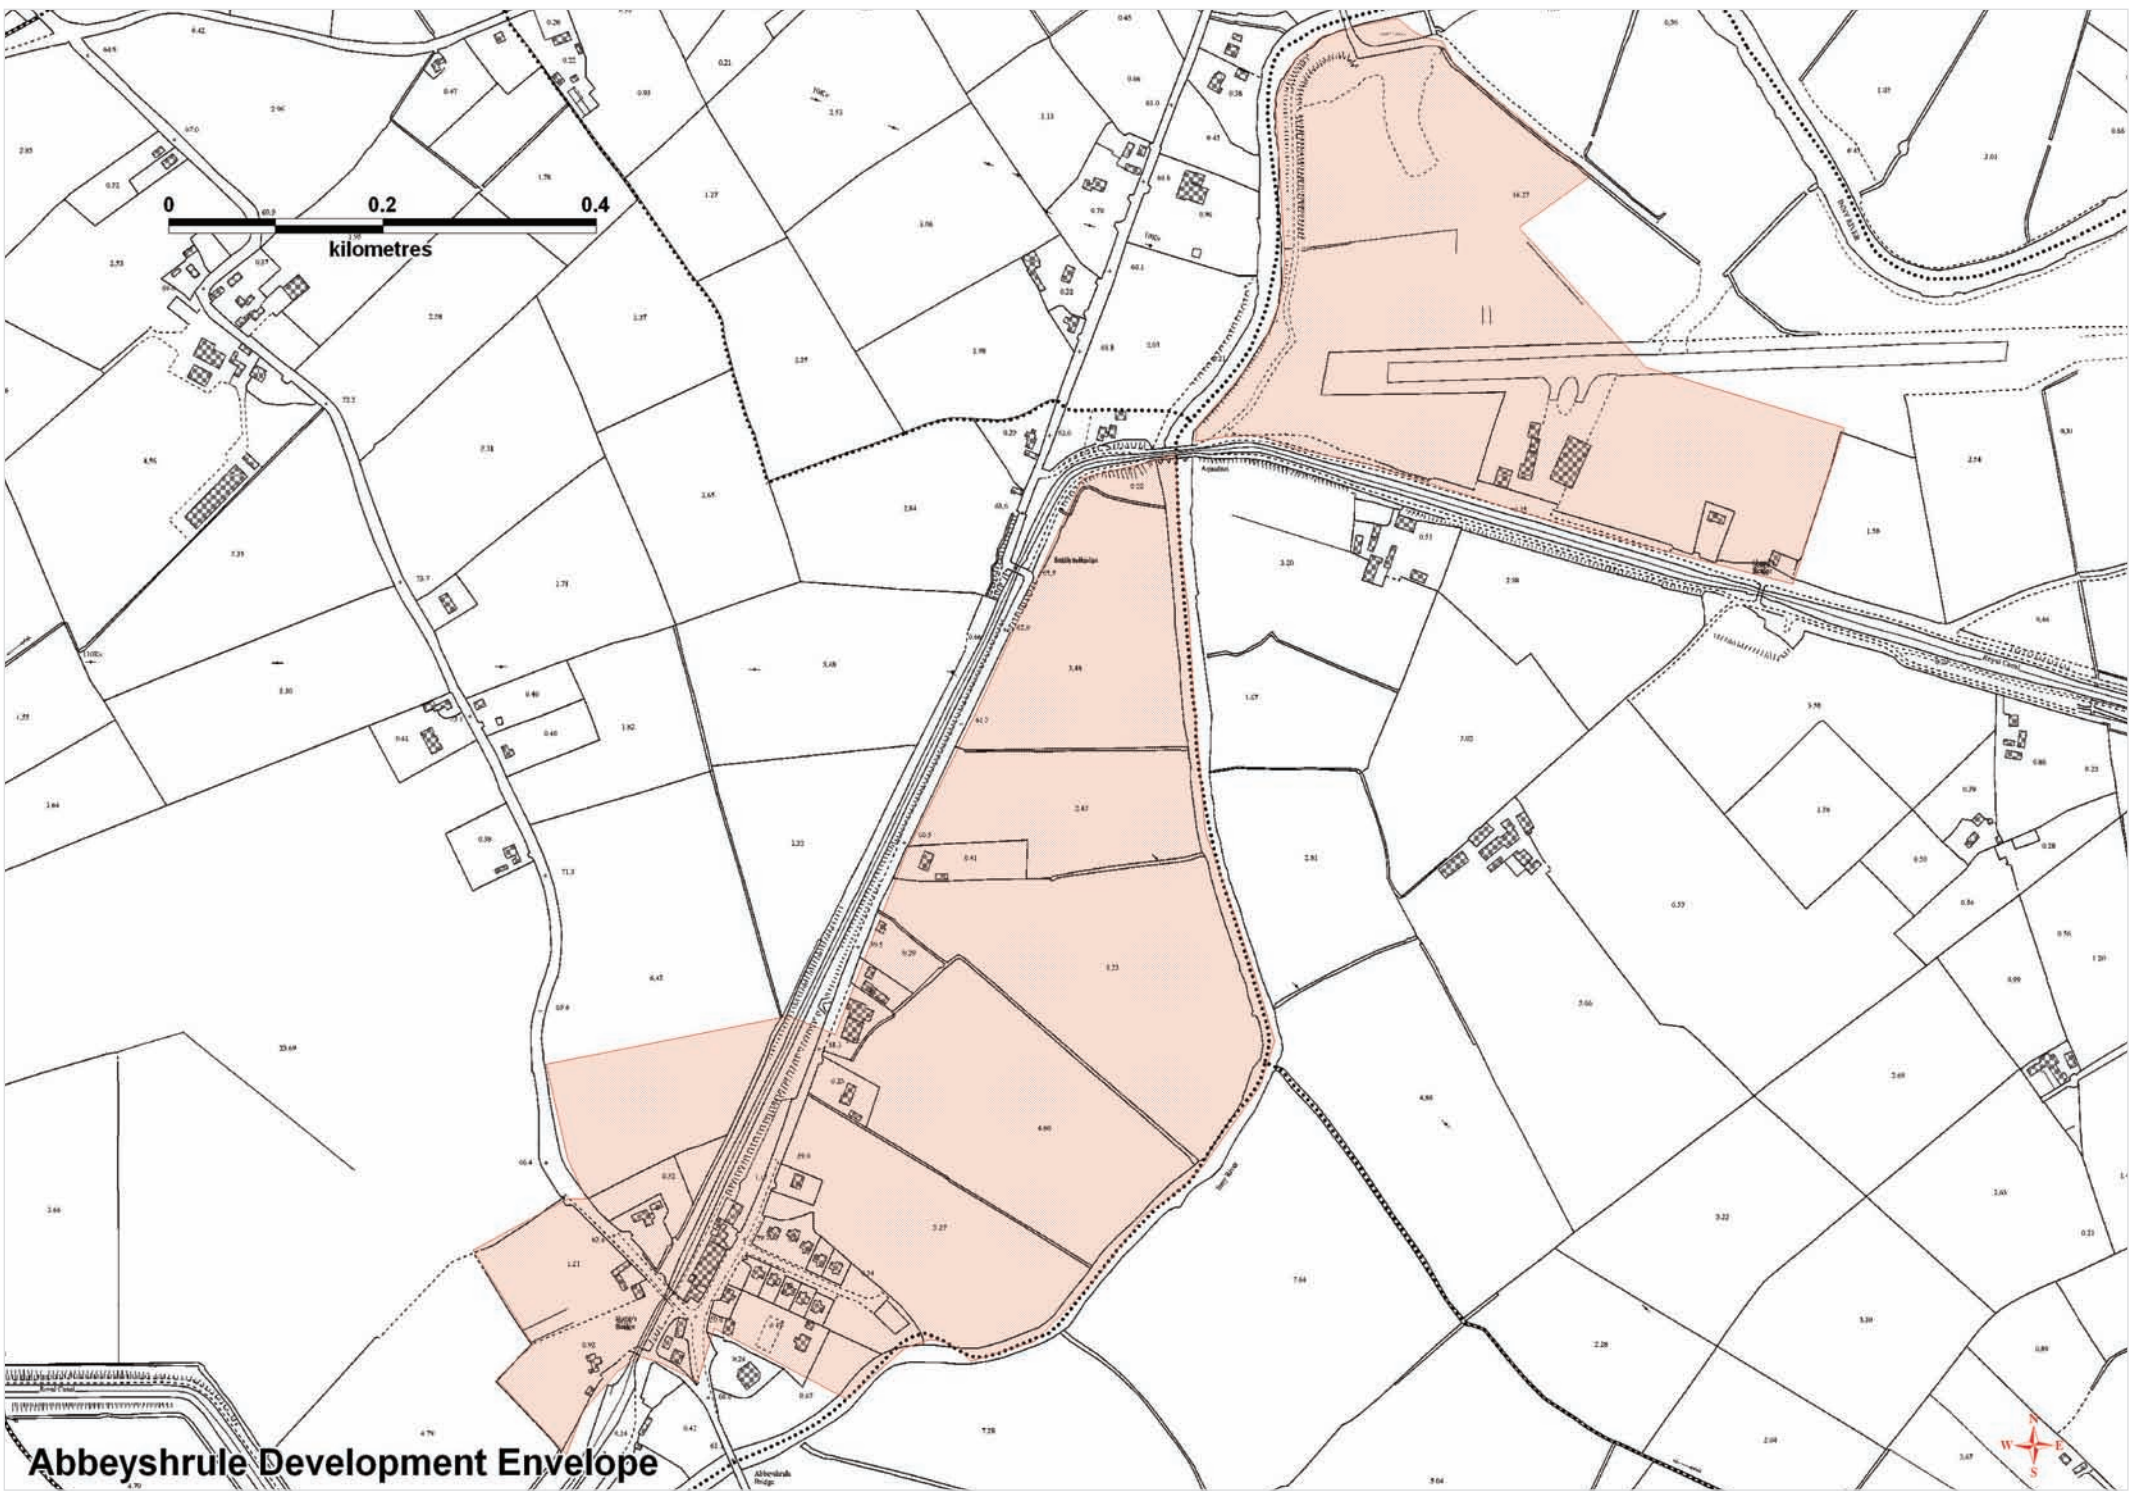


Abbeyshrule Development Envelope

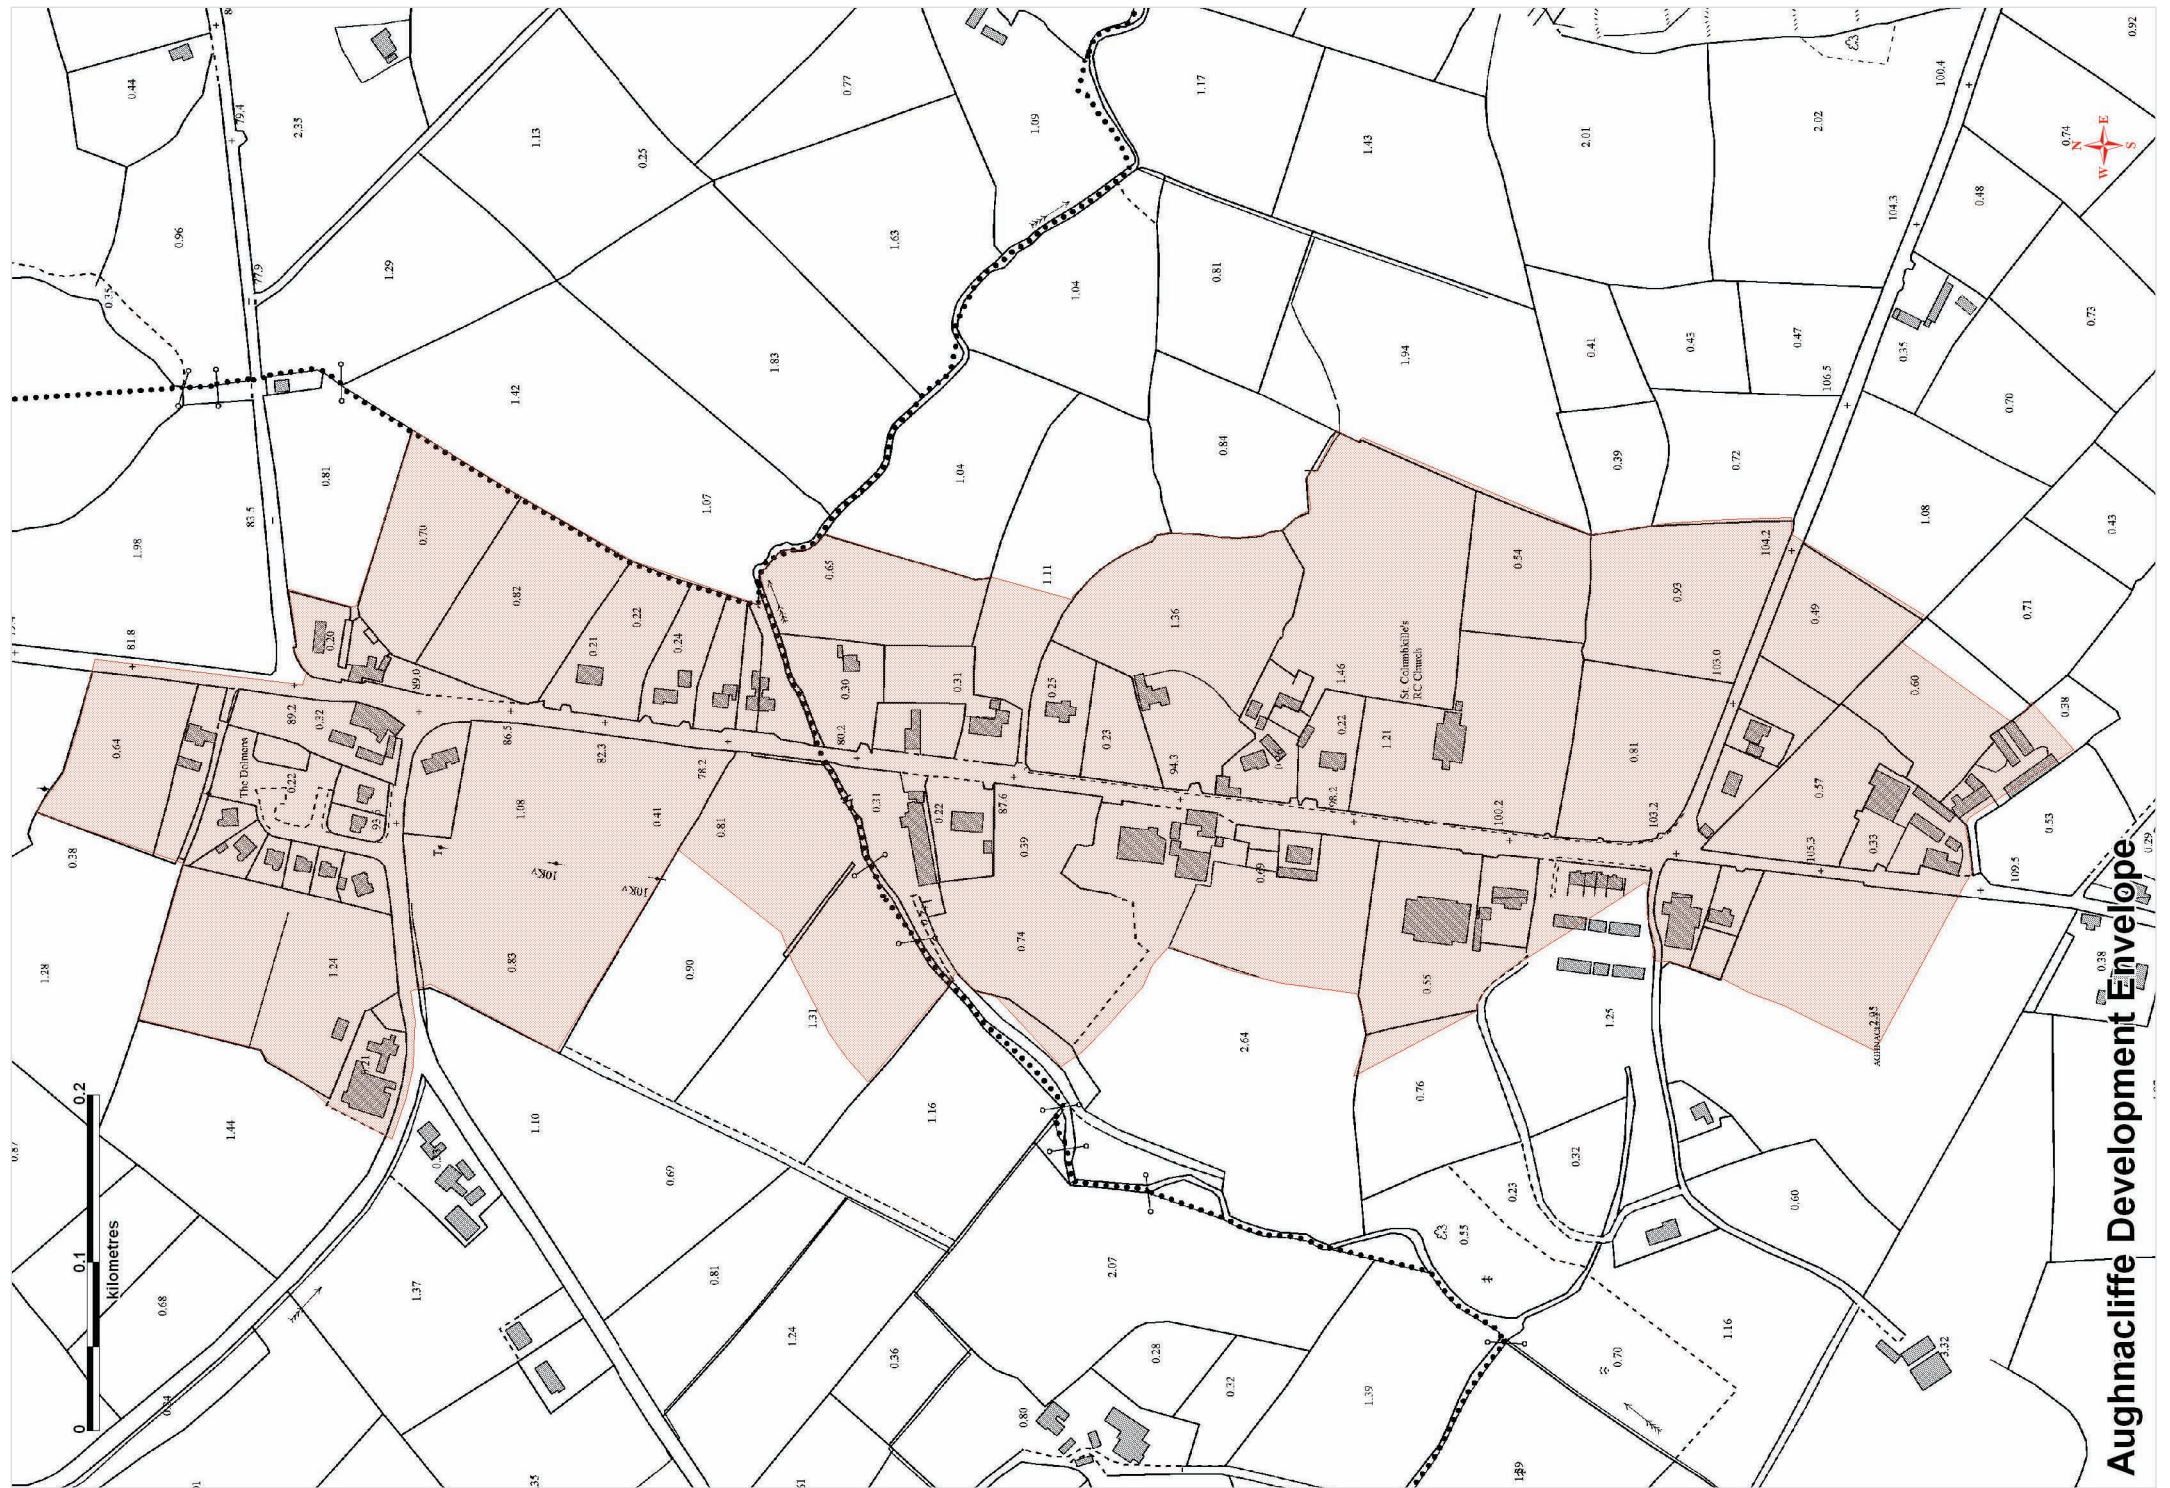


Aghnacliffe Development Envelope

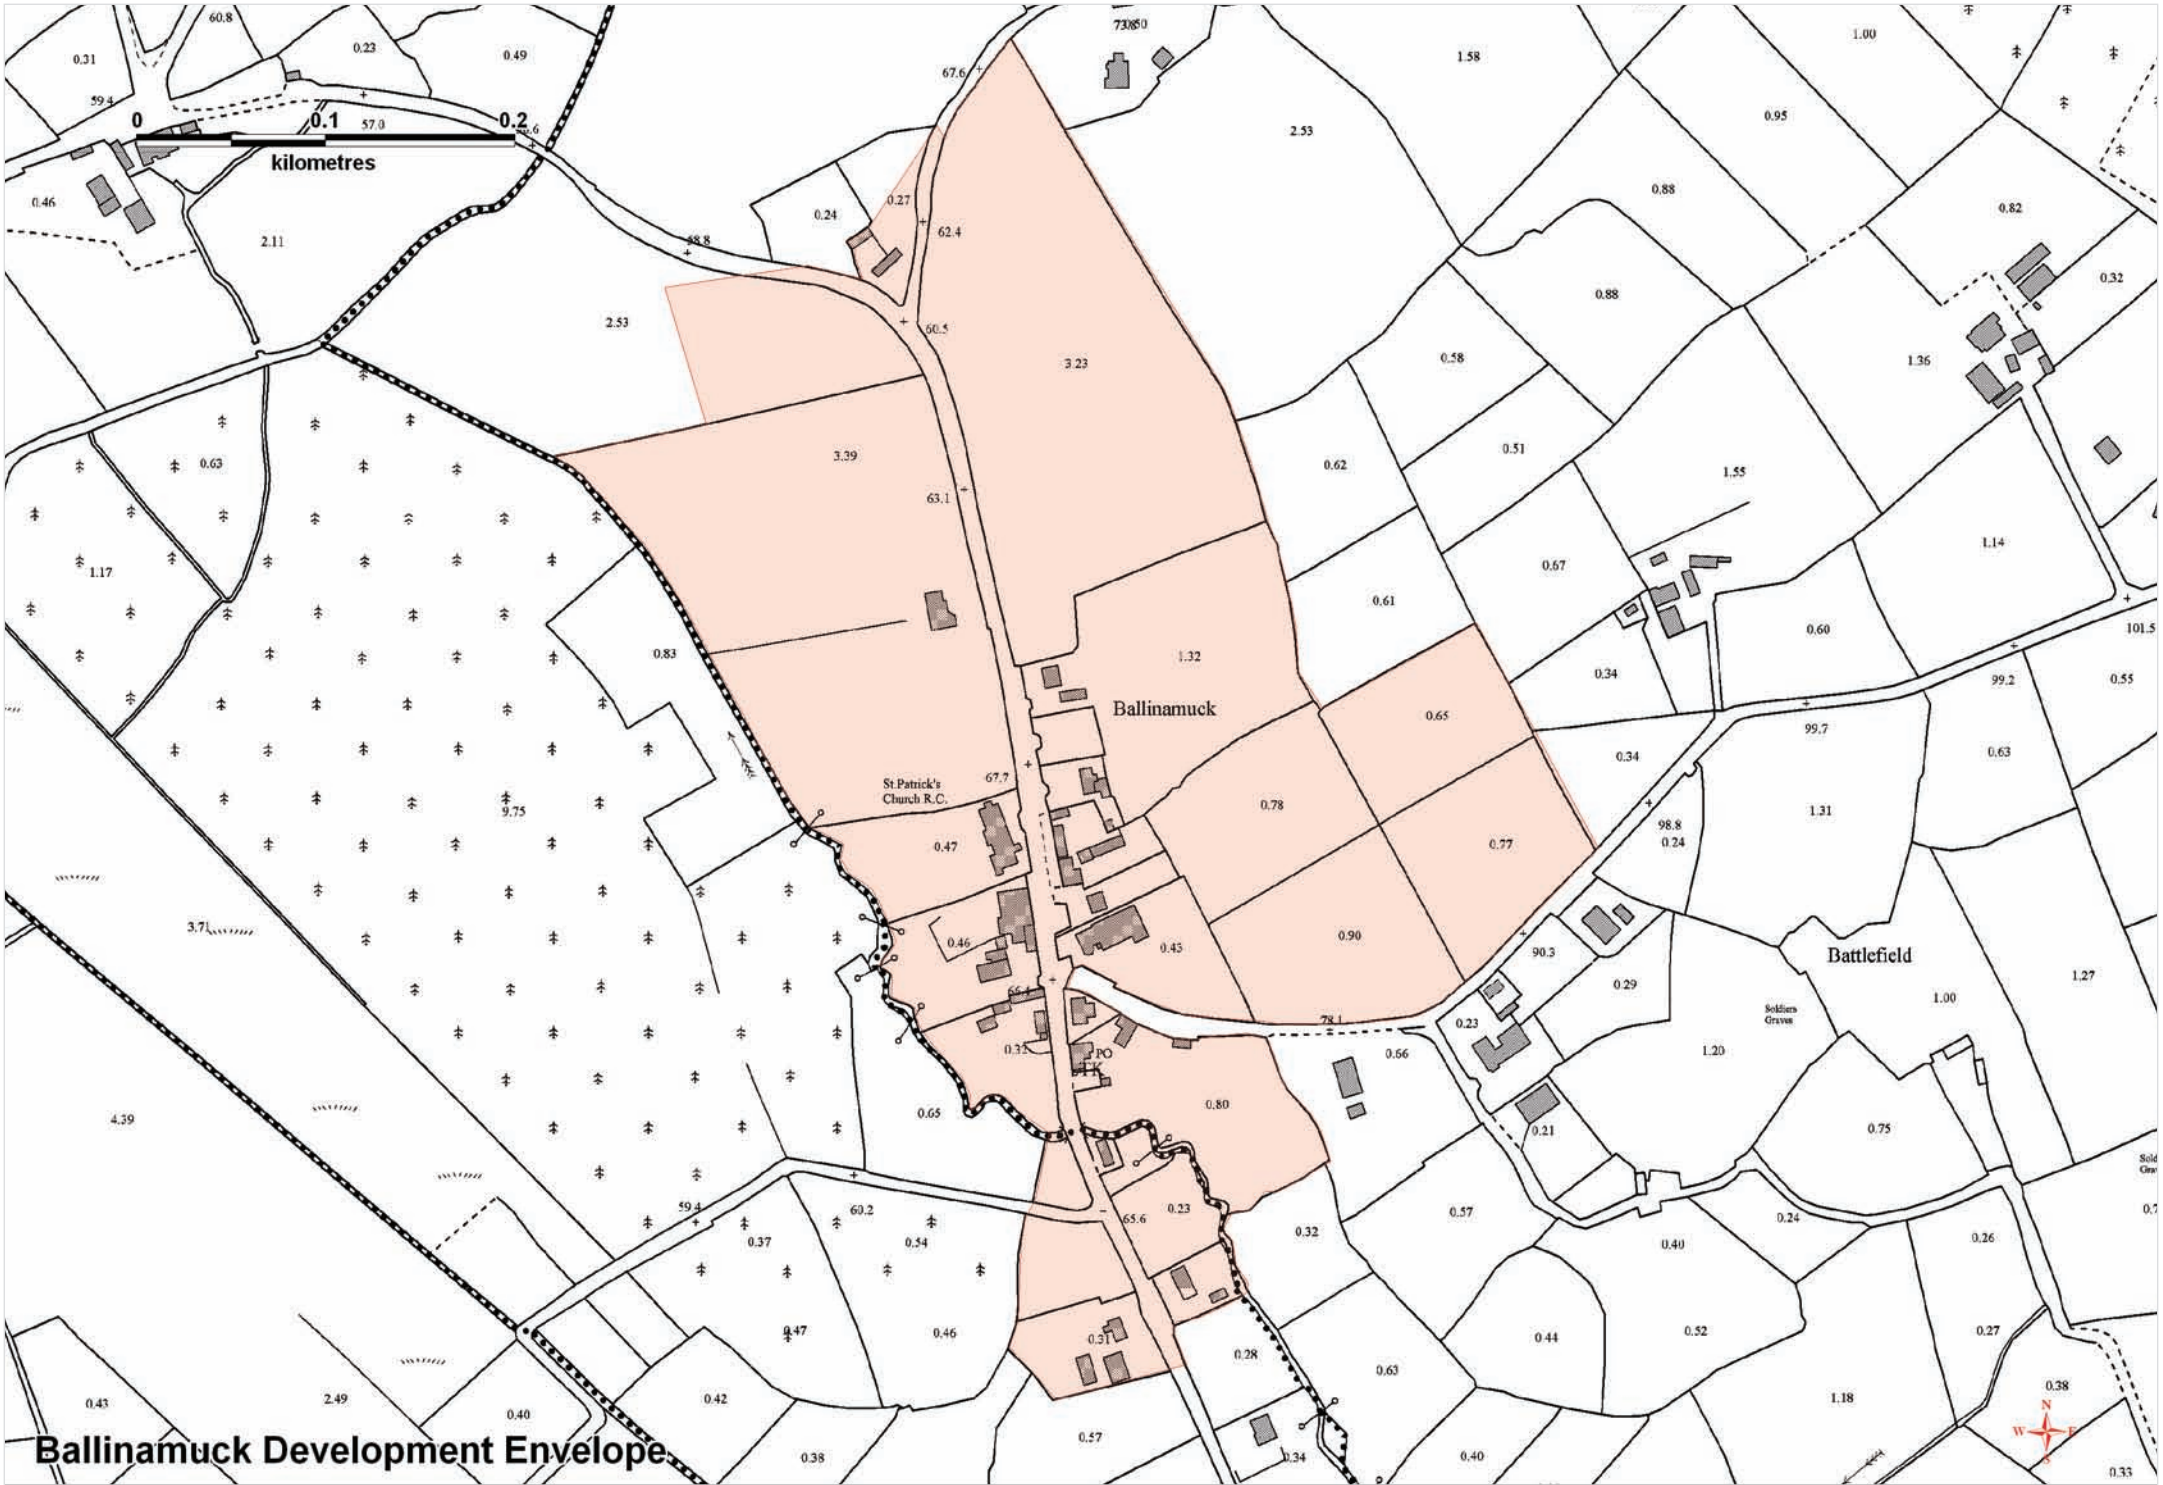


Ballinamuck Development Envelope

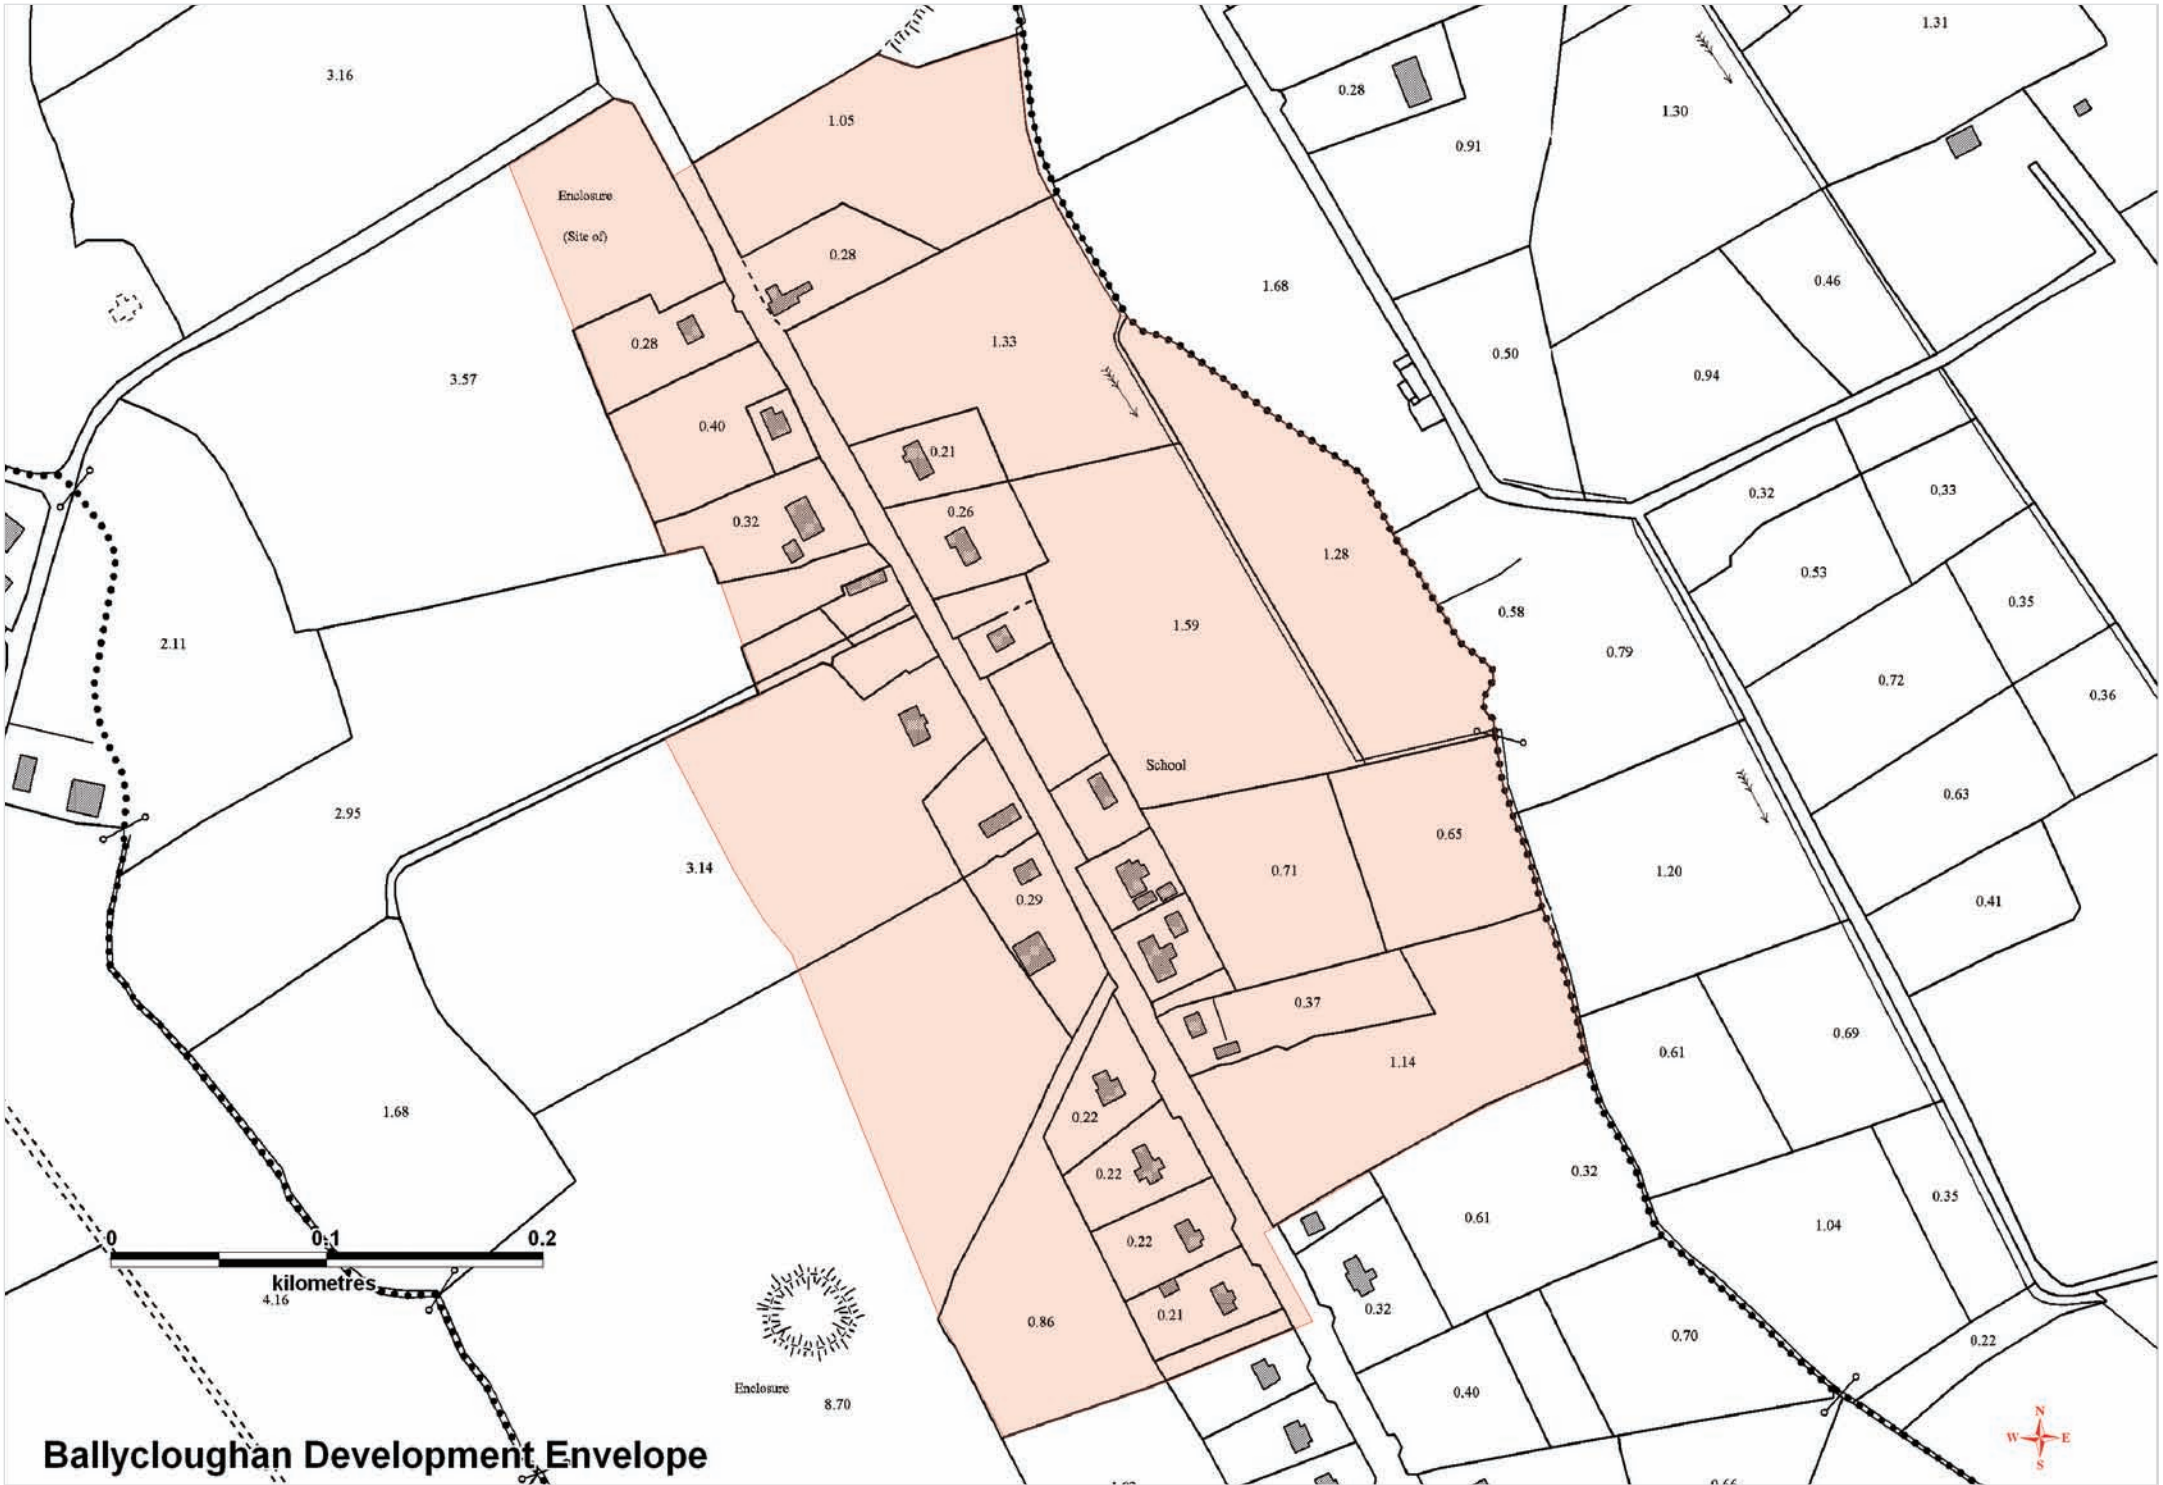


Ballycloughan Development Envelope

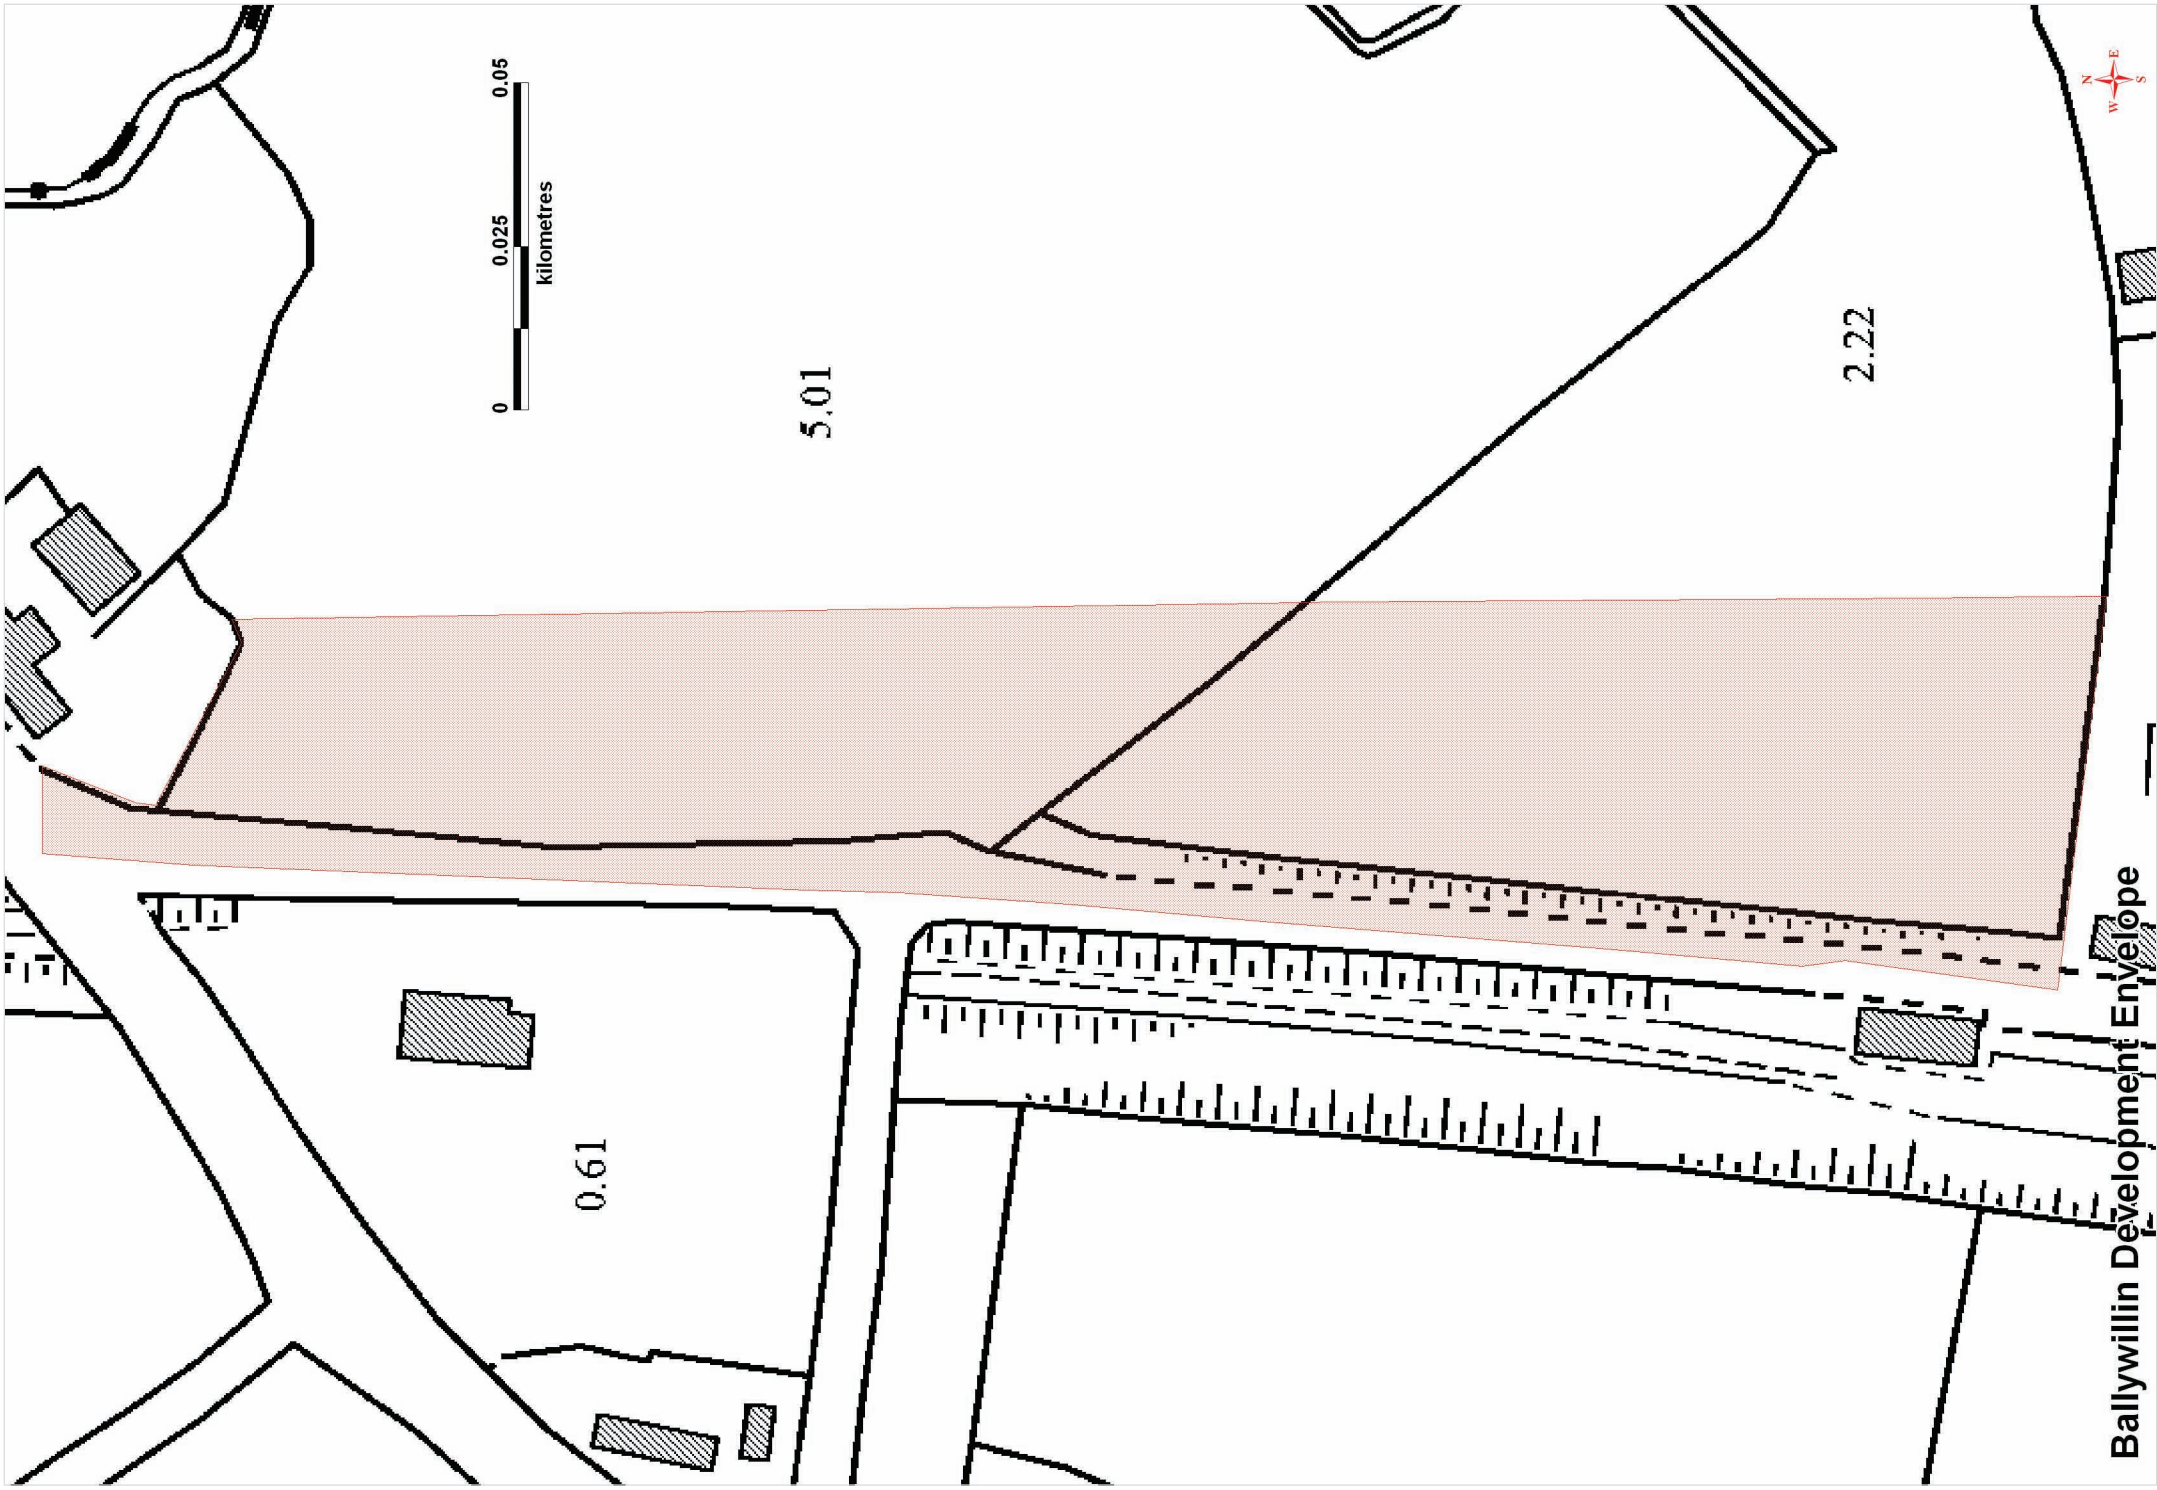


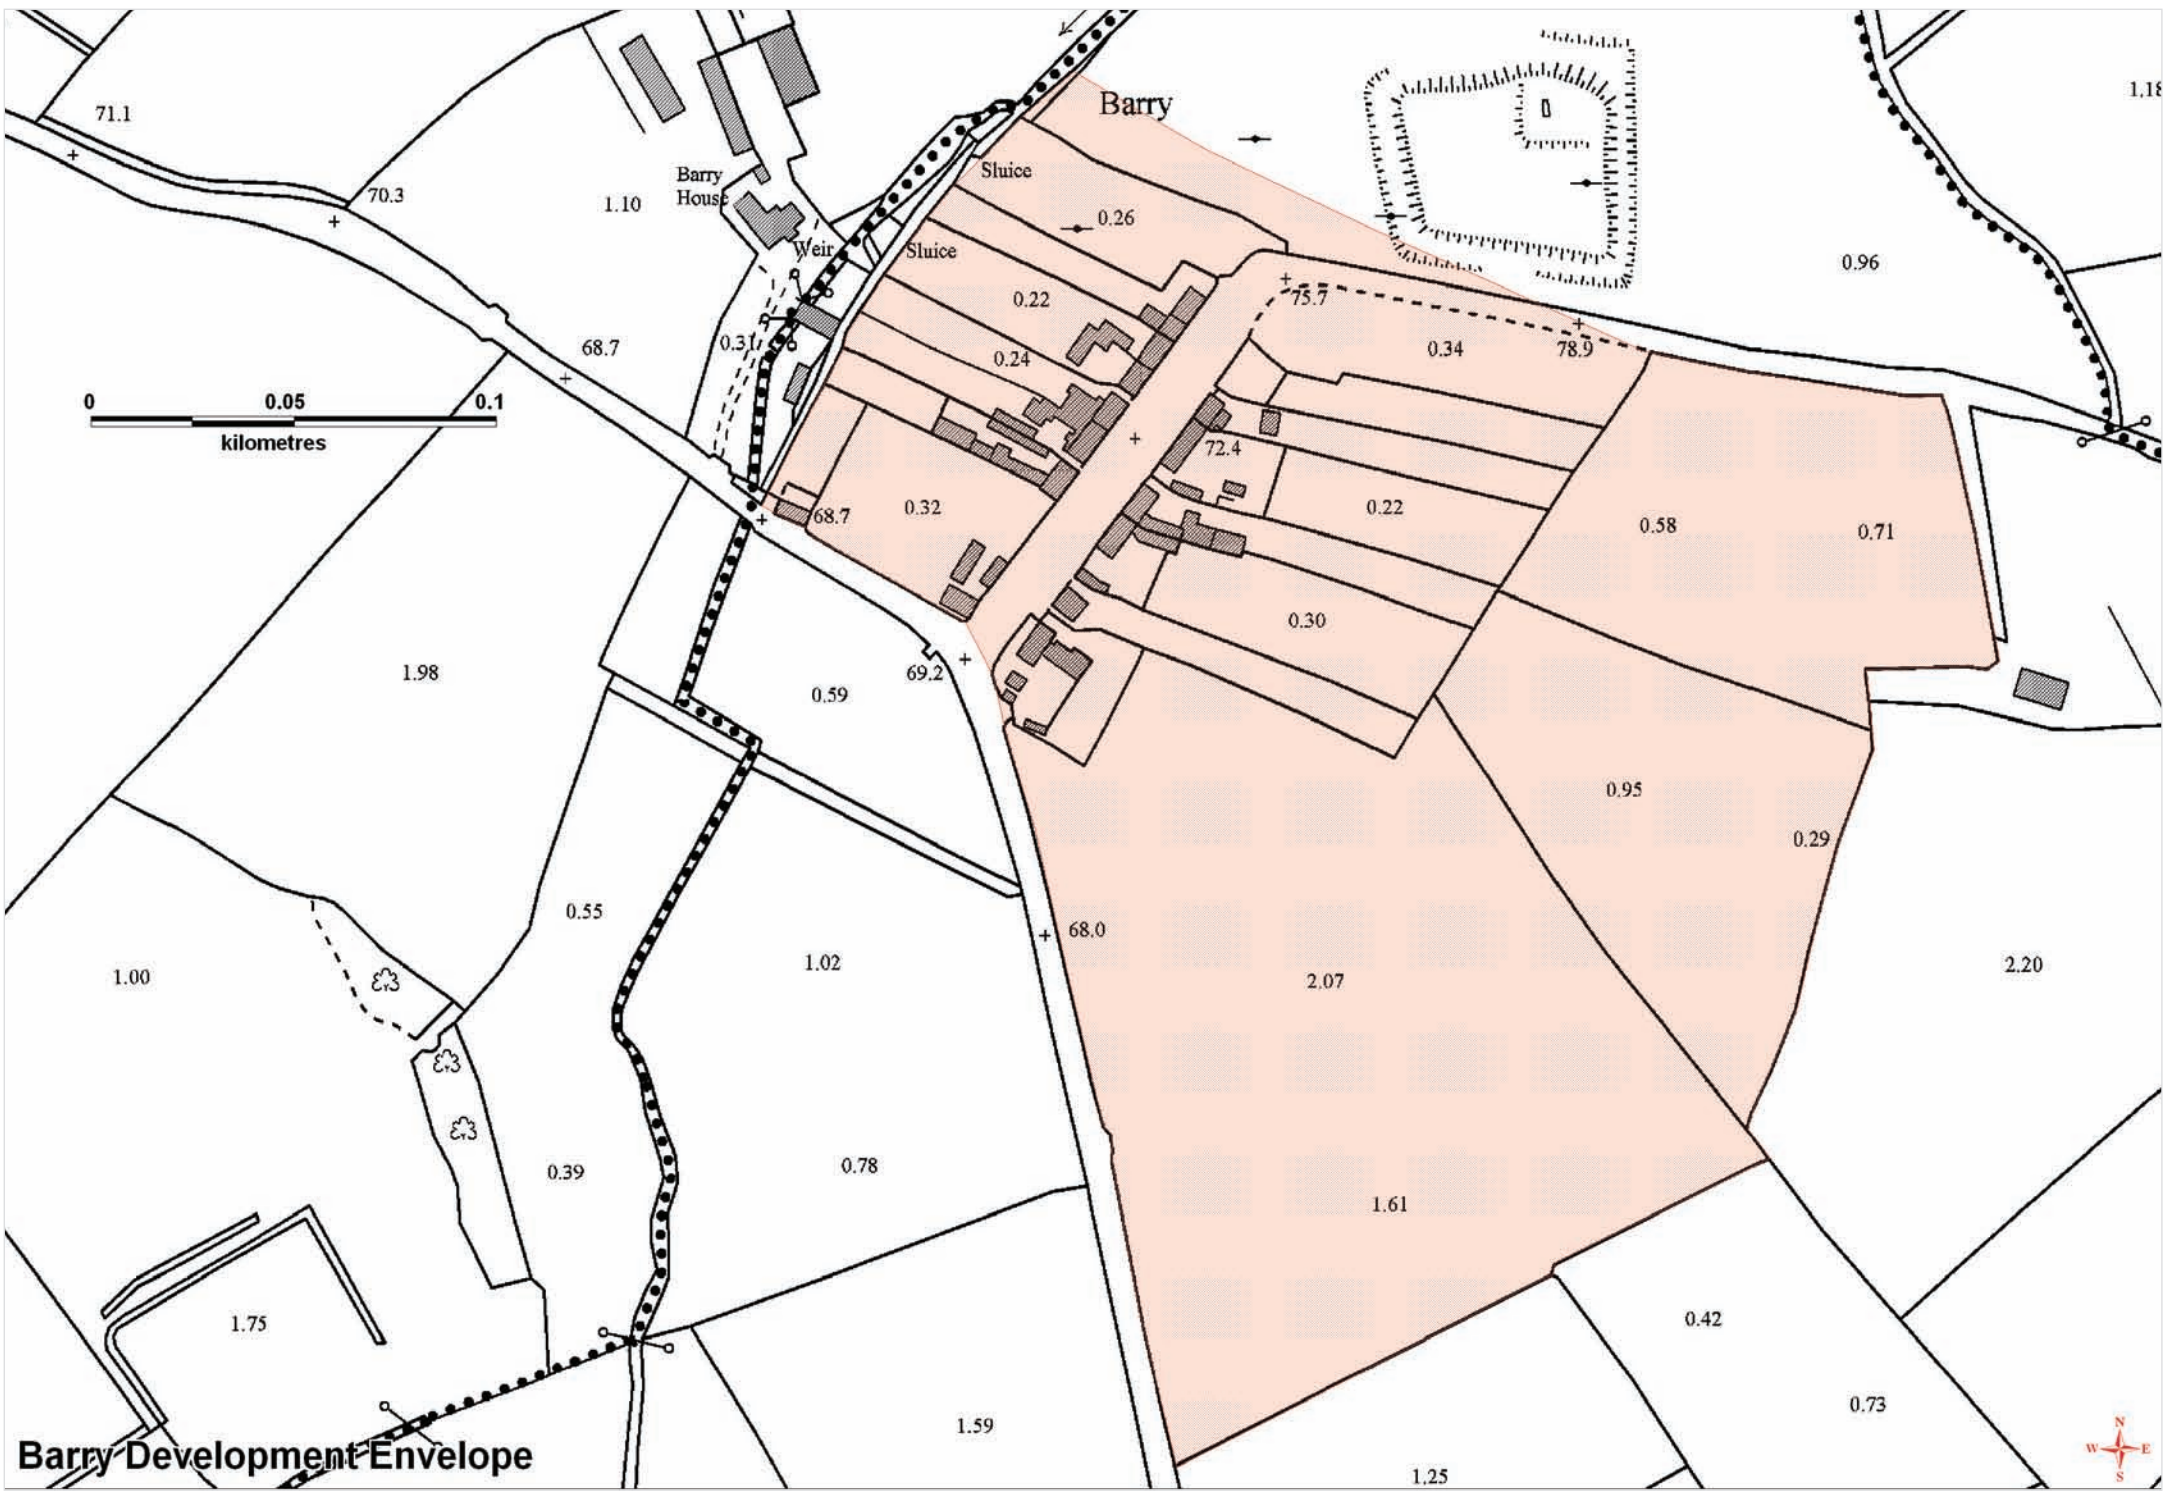


Barry Development Envelope

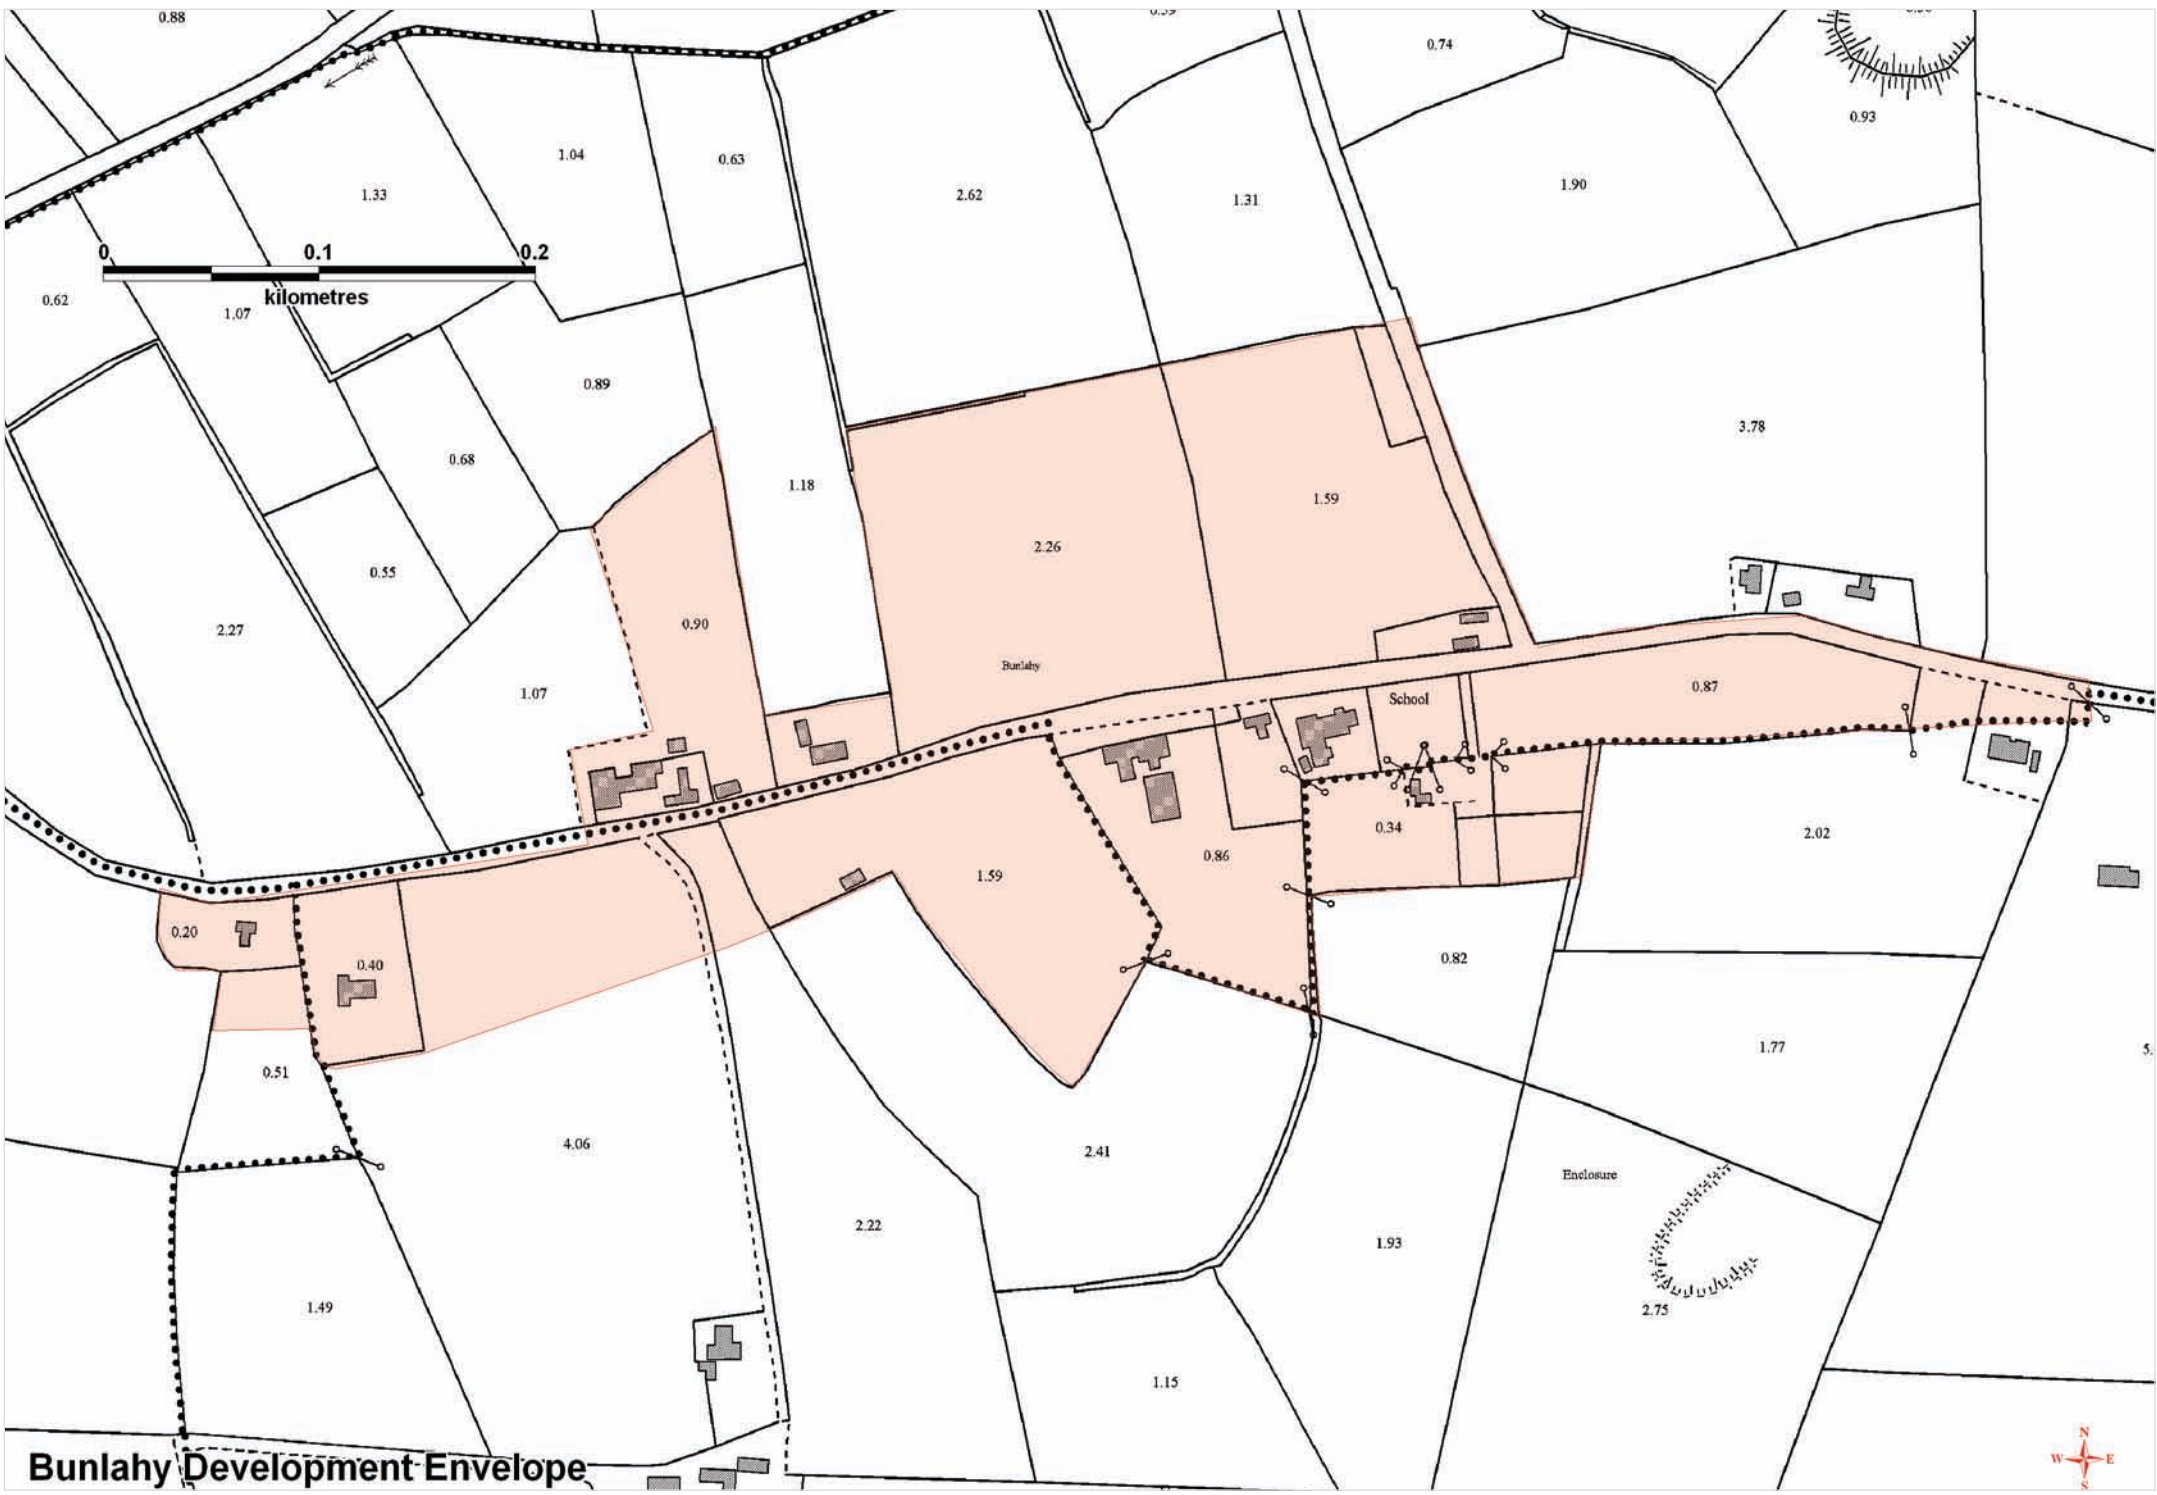


Bunlahy Development Envelope

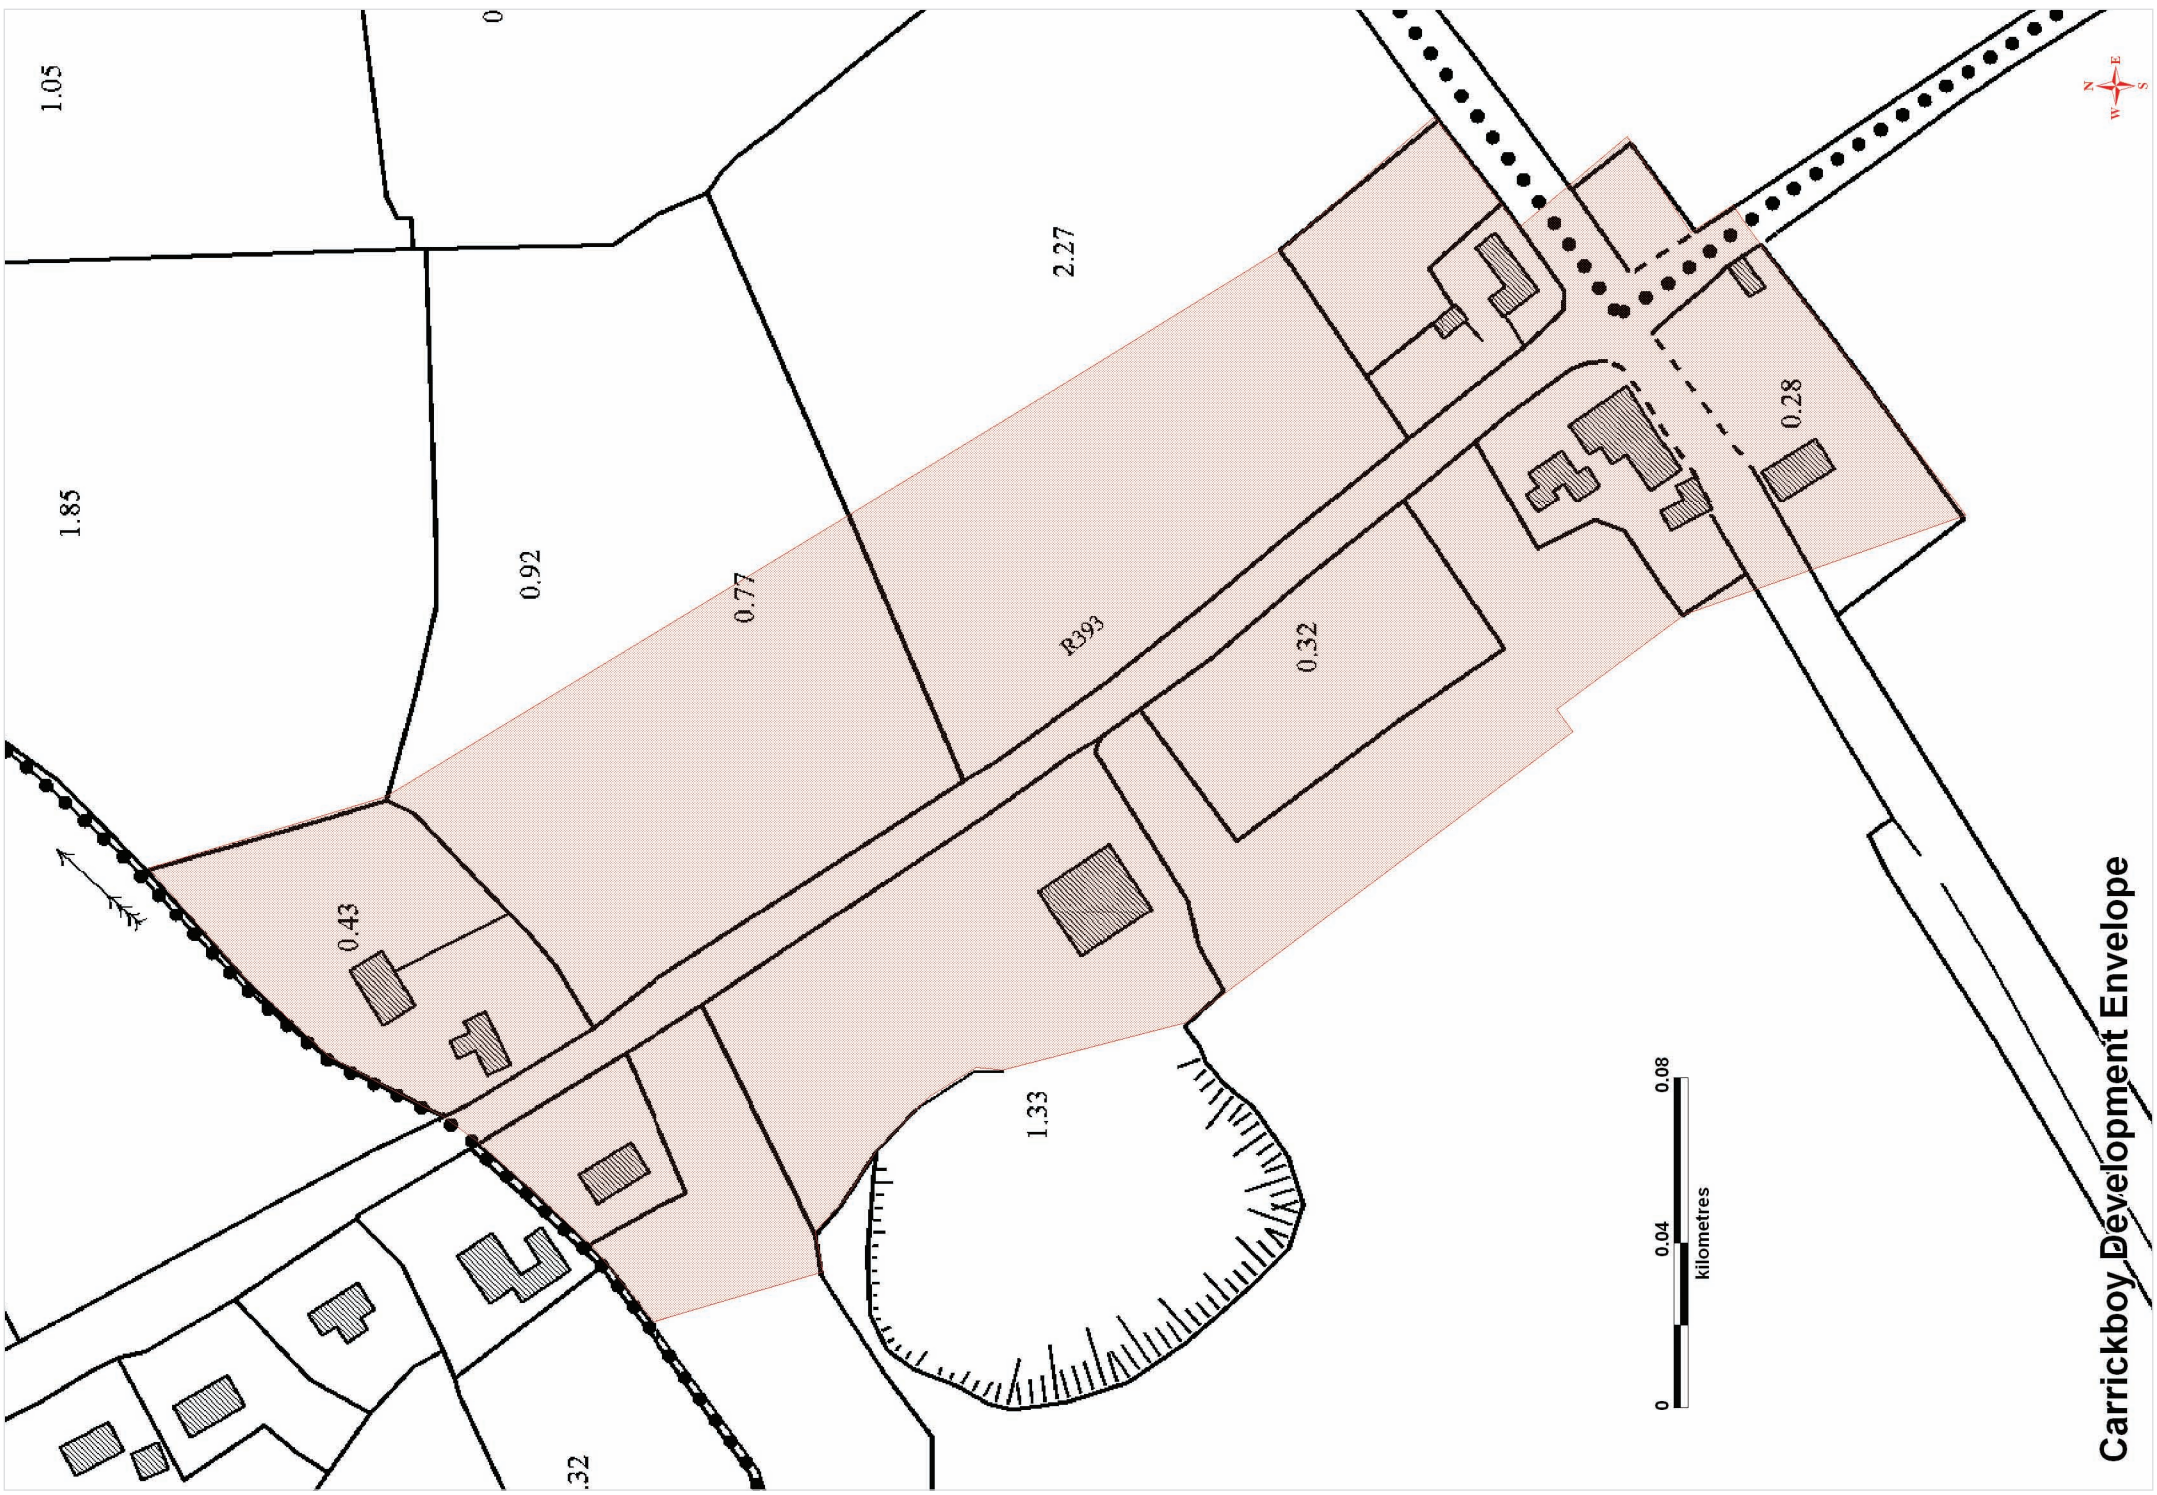

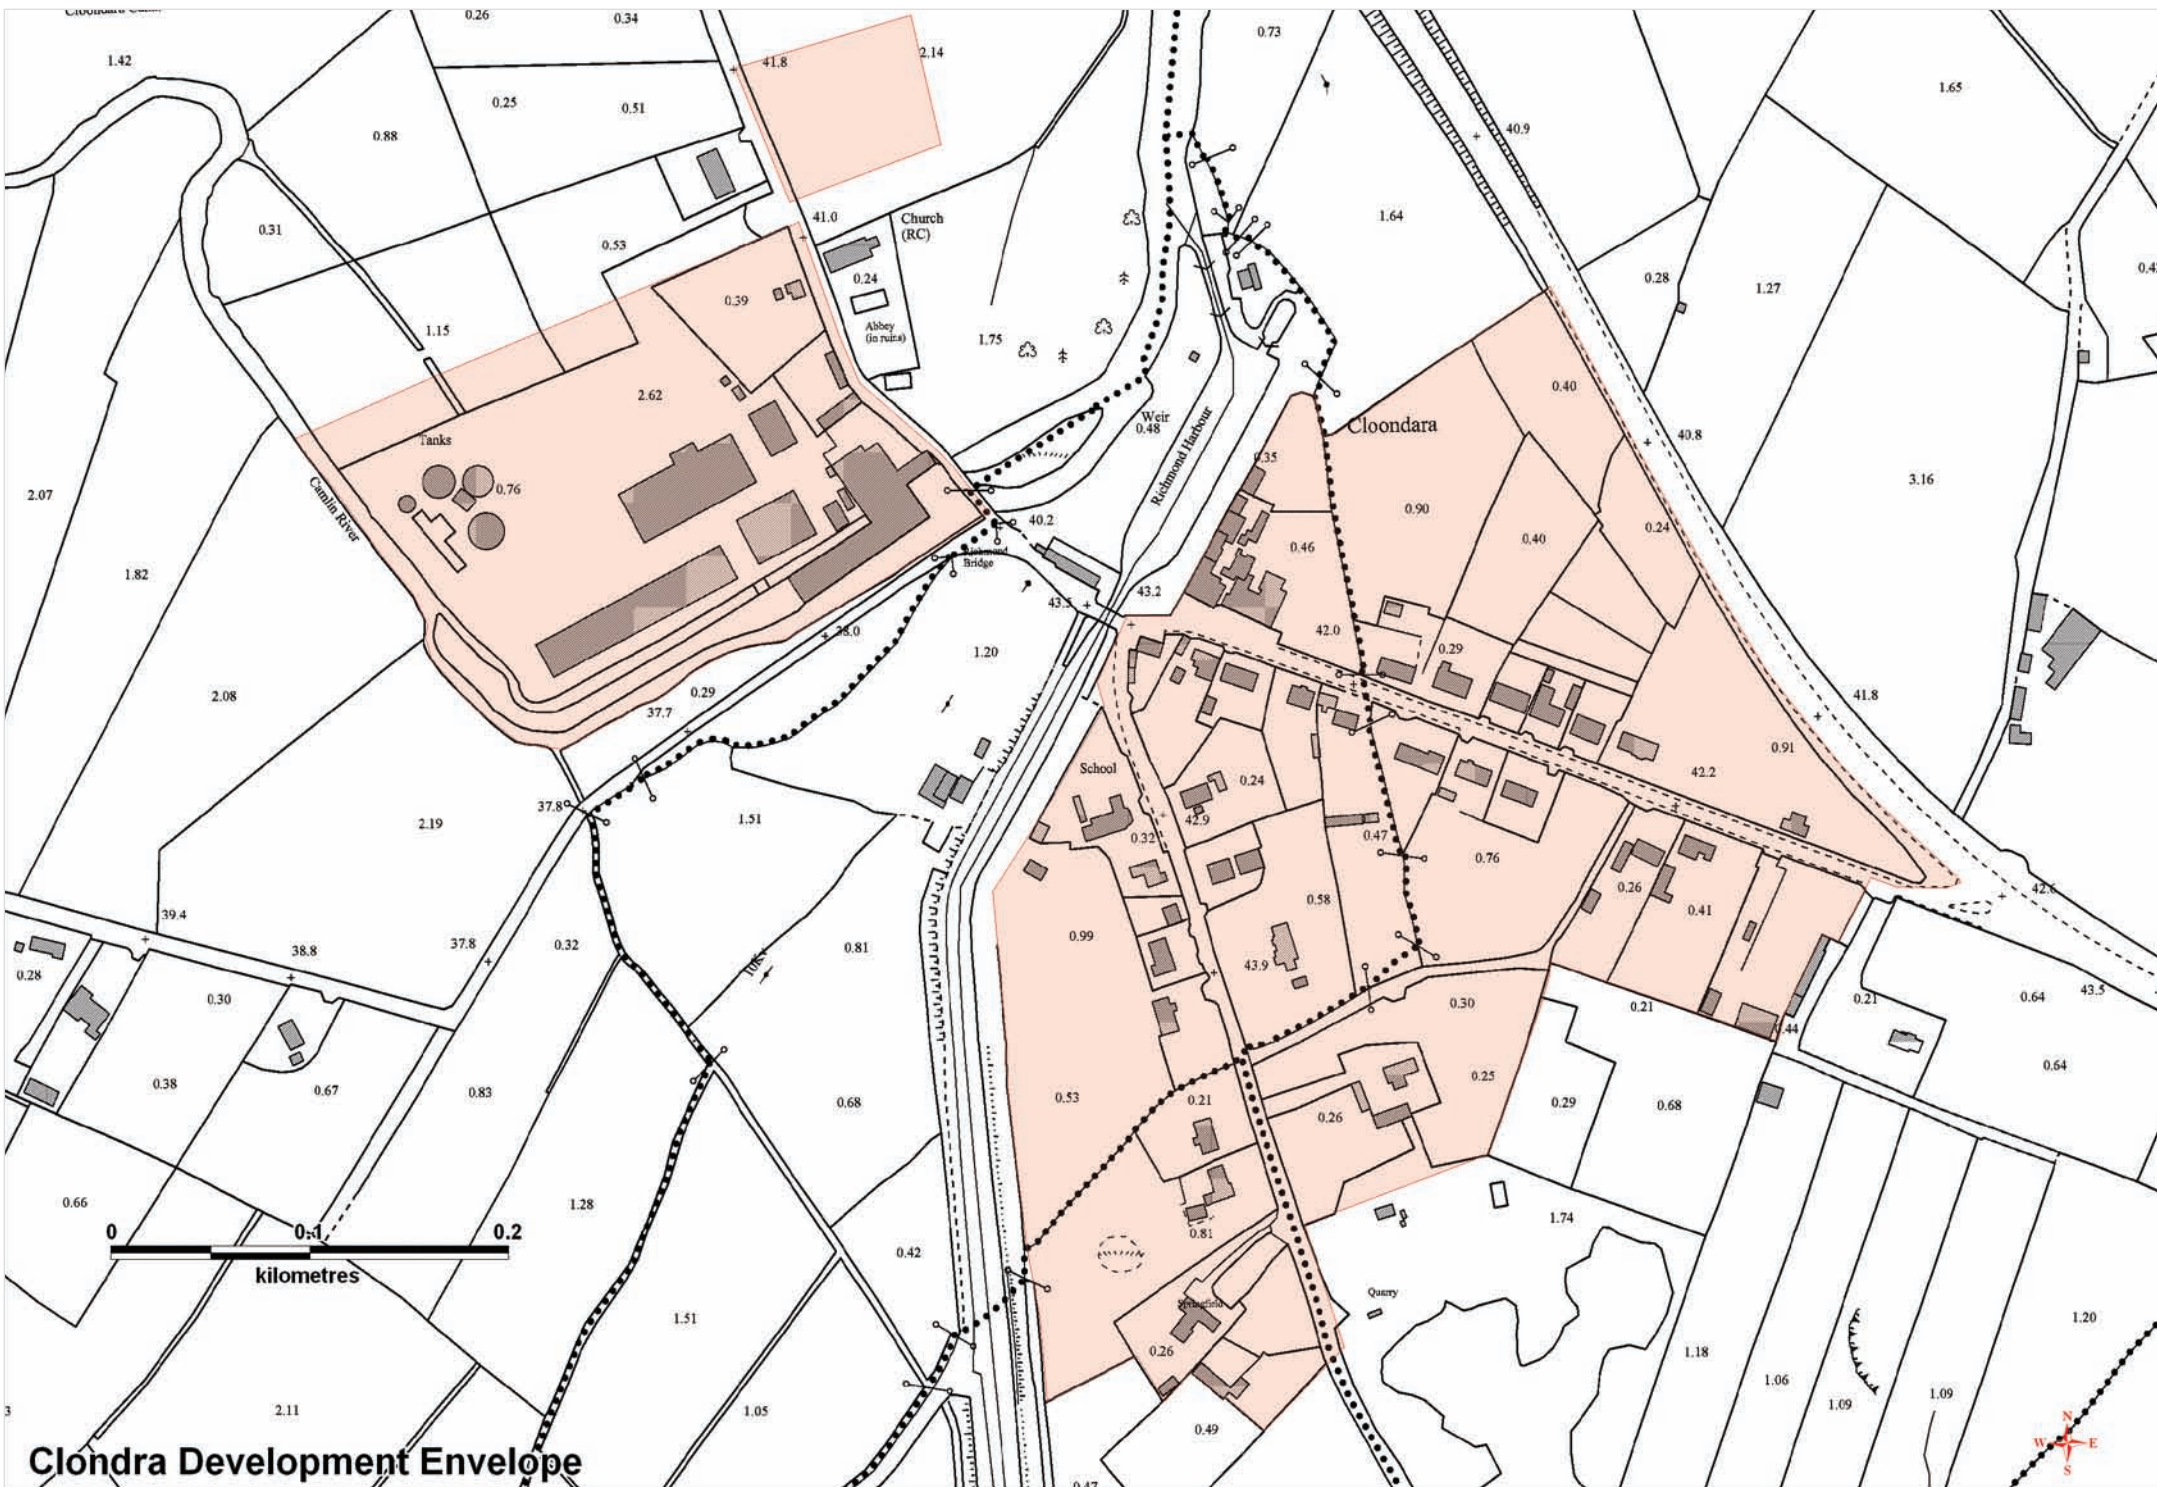


Clondra Development Envelope

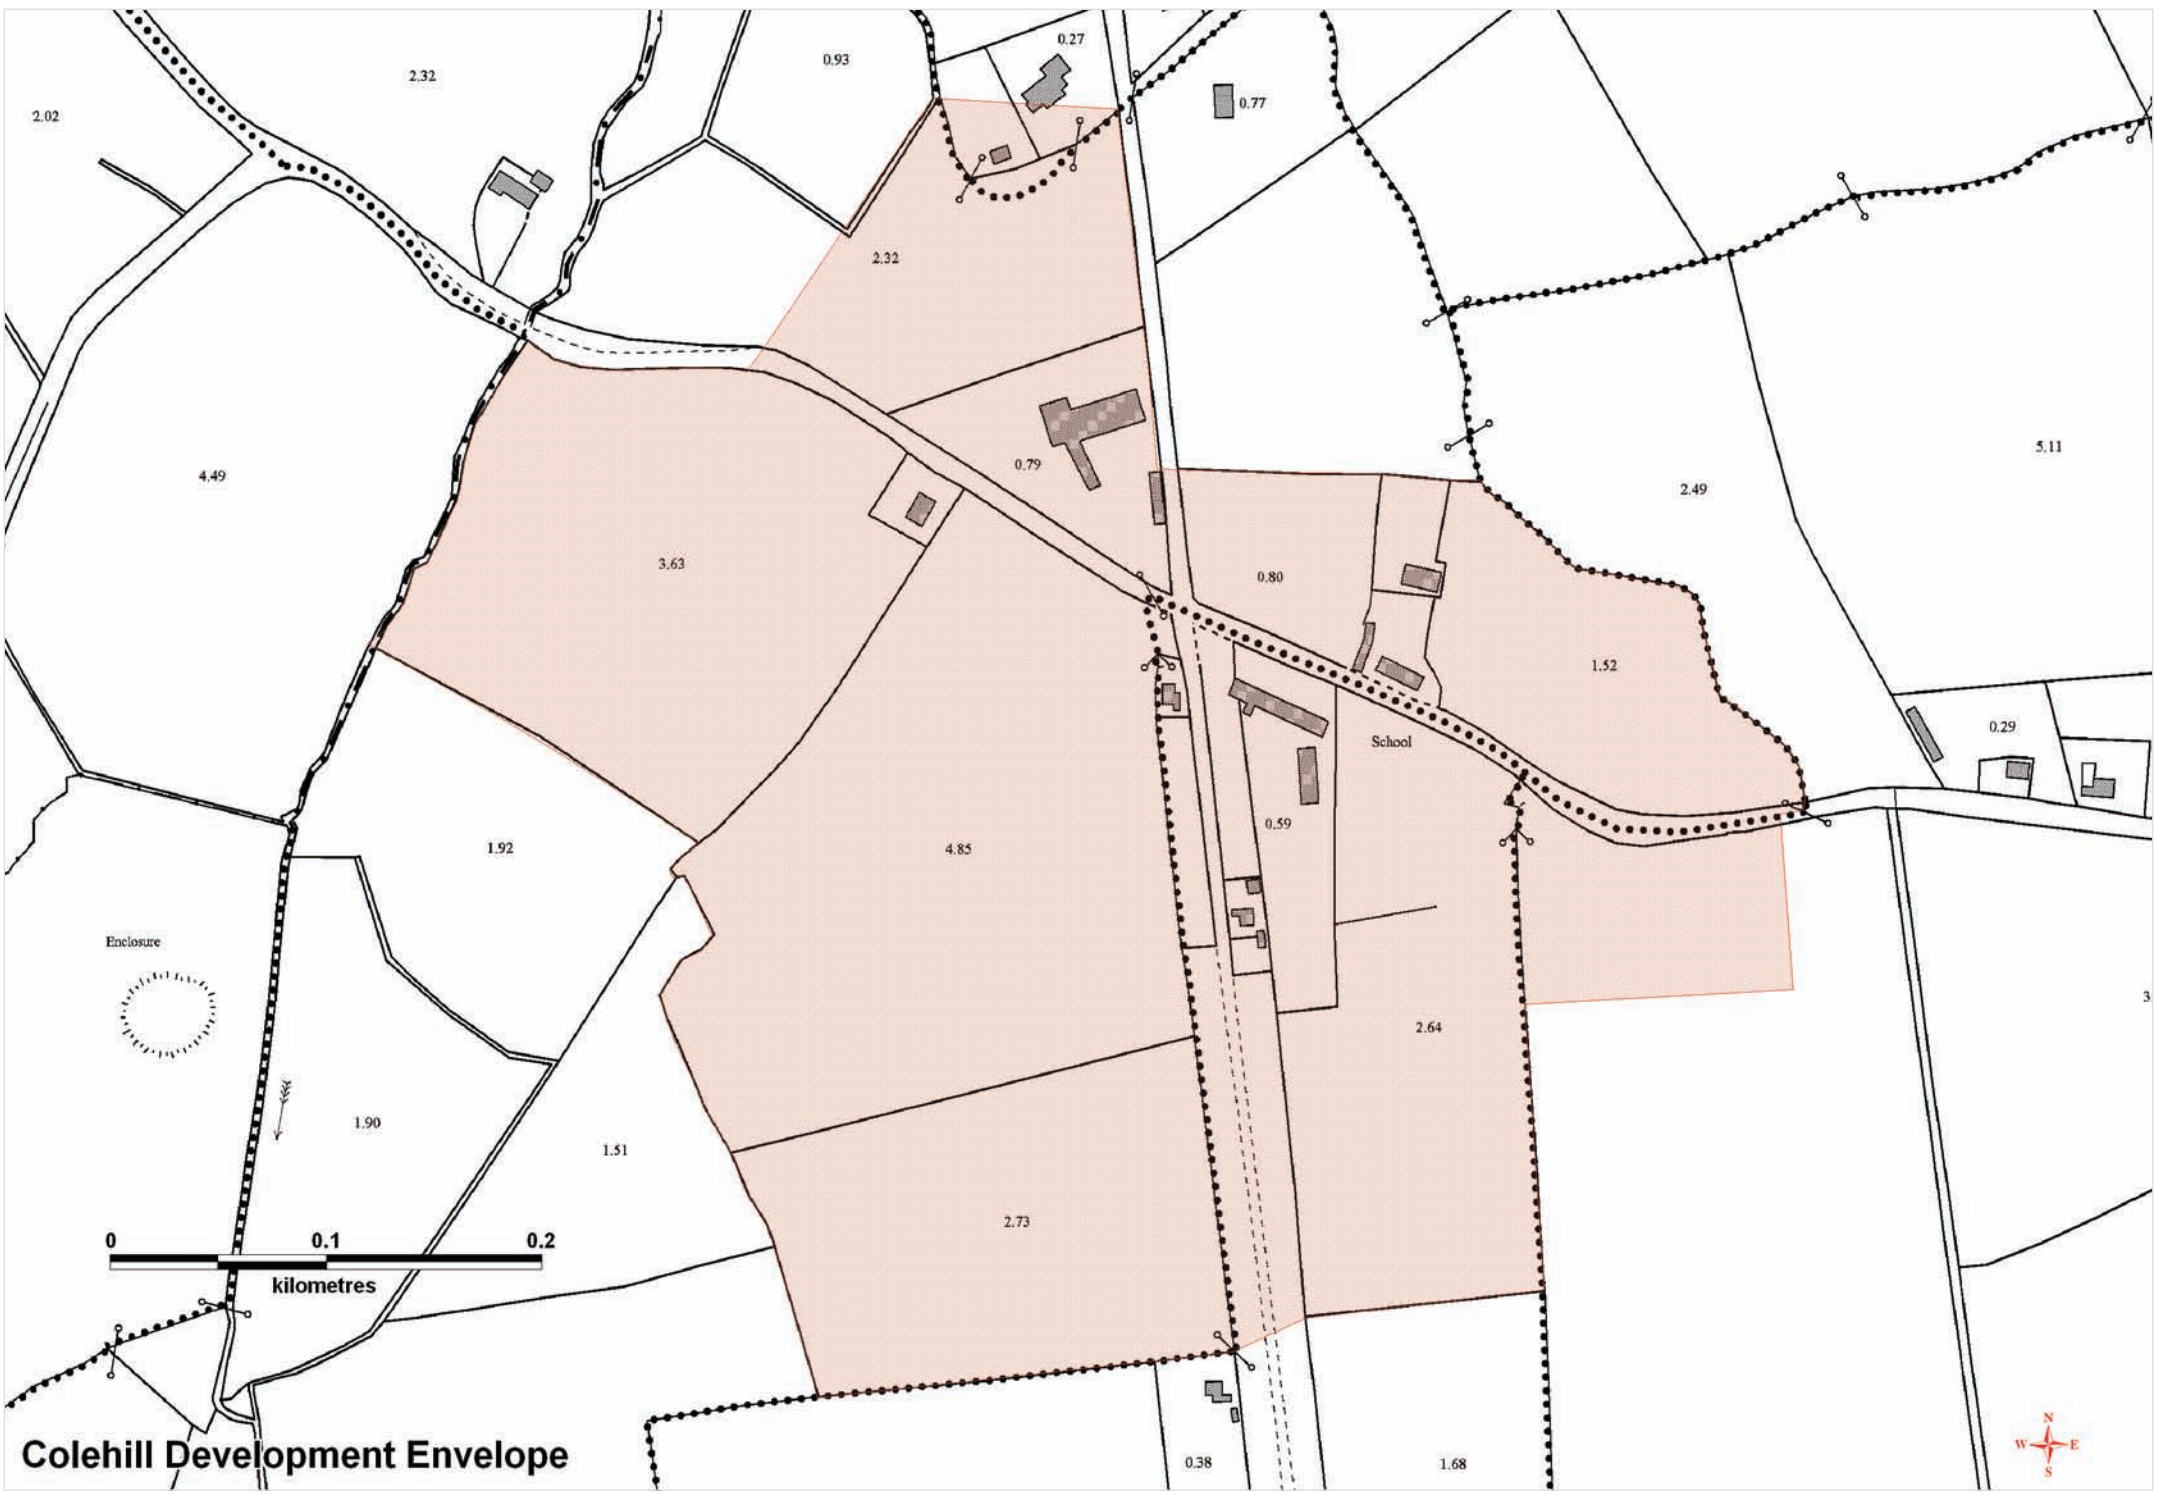


Colehill Development Envelope




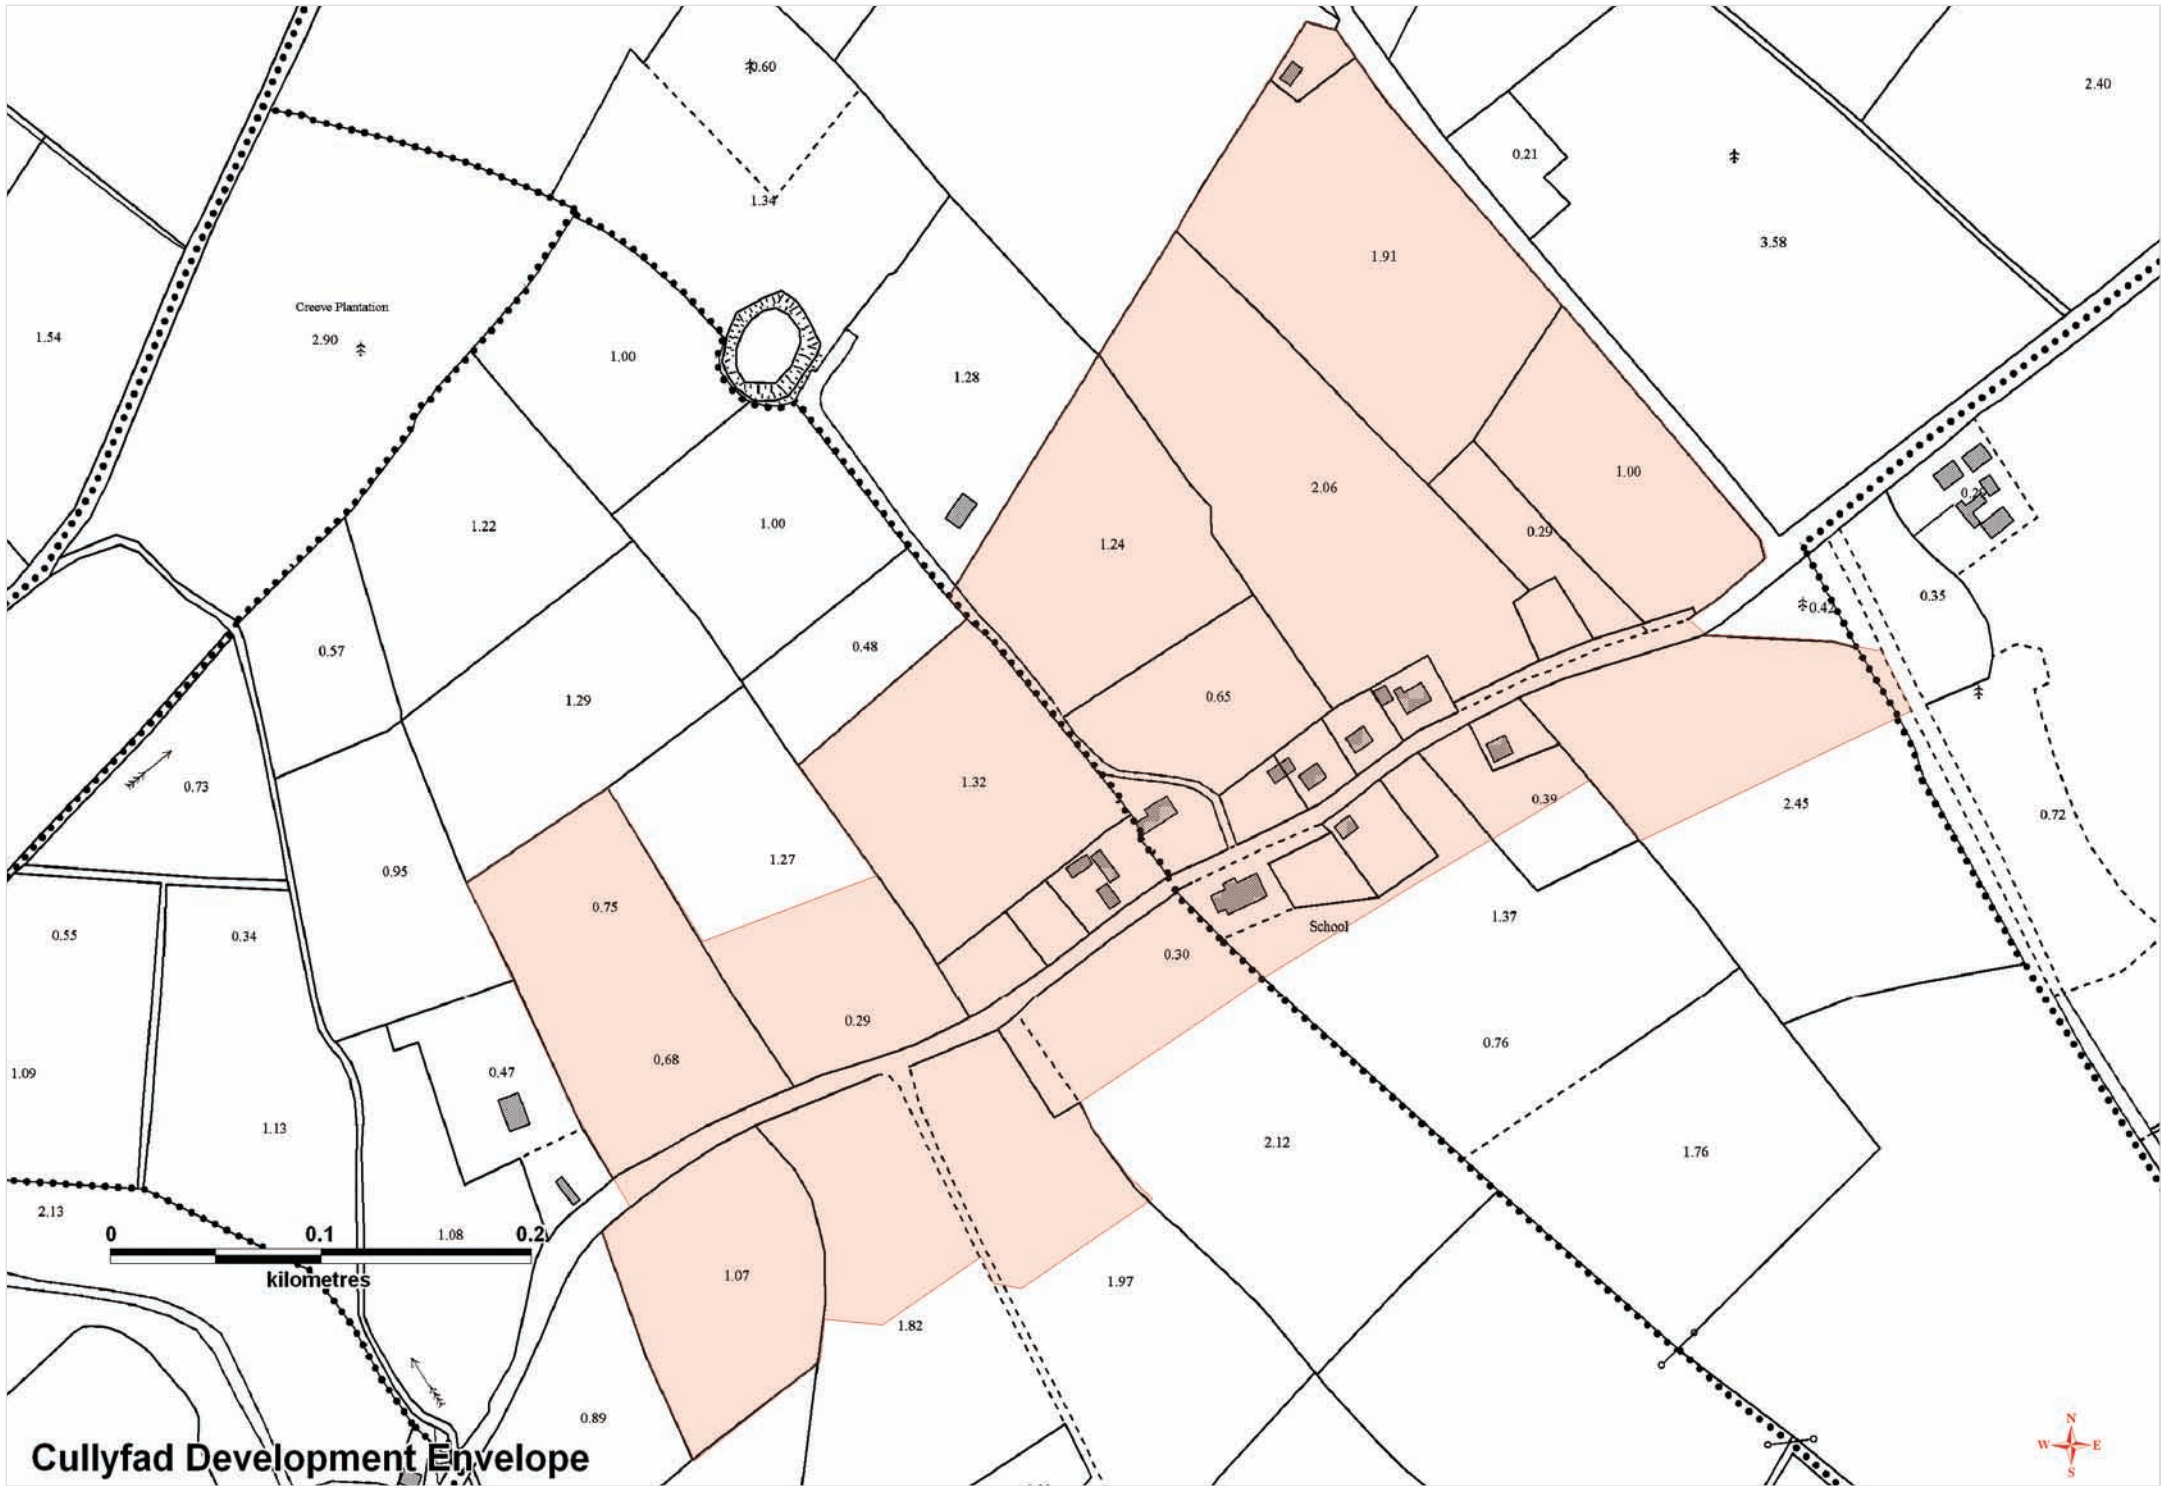

Cullyfad Development Envelope

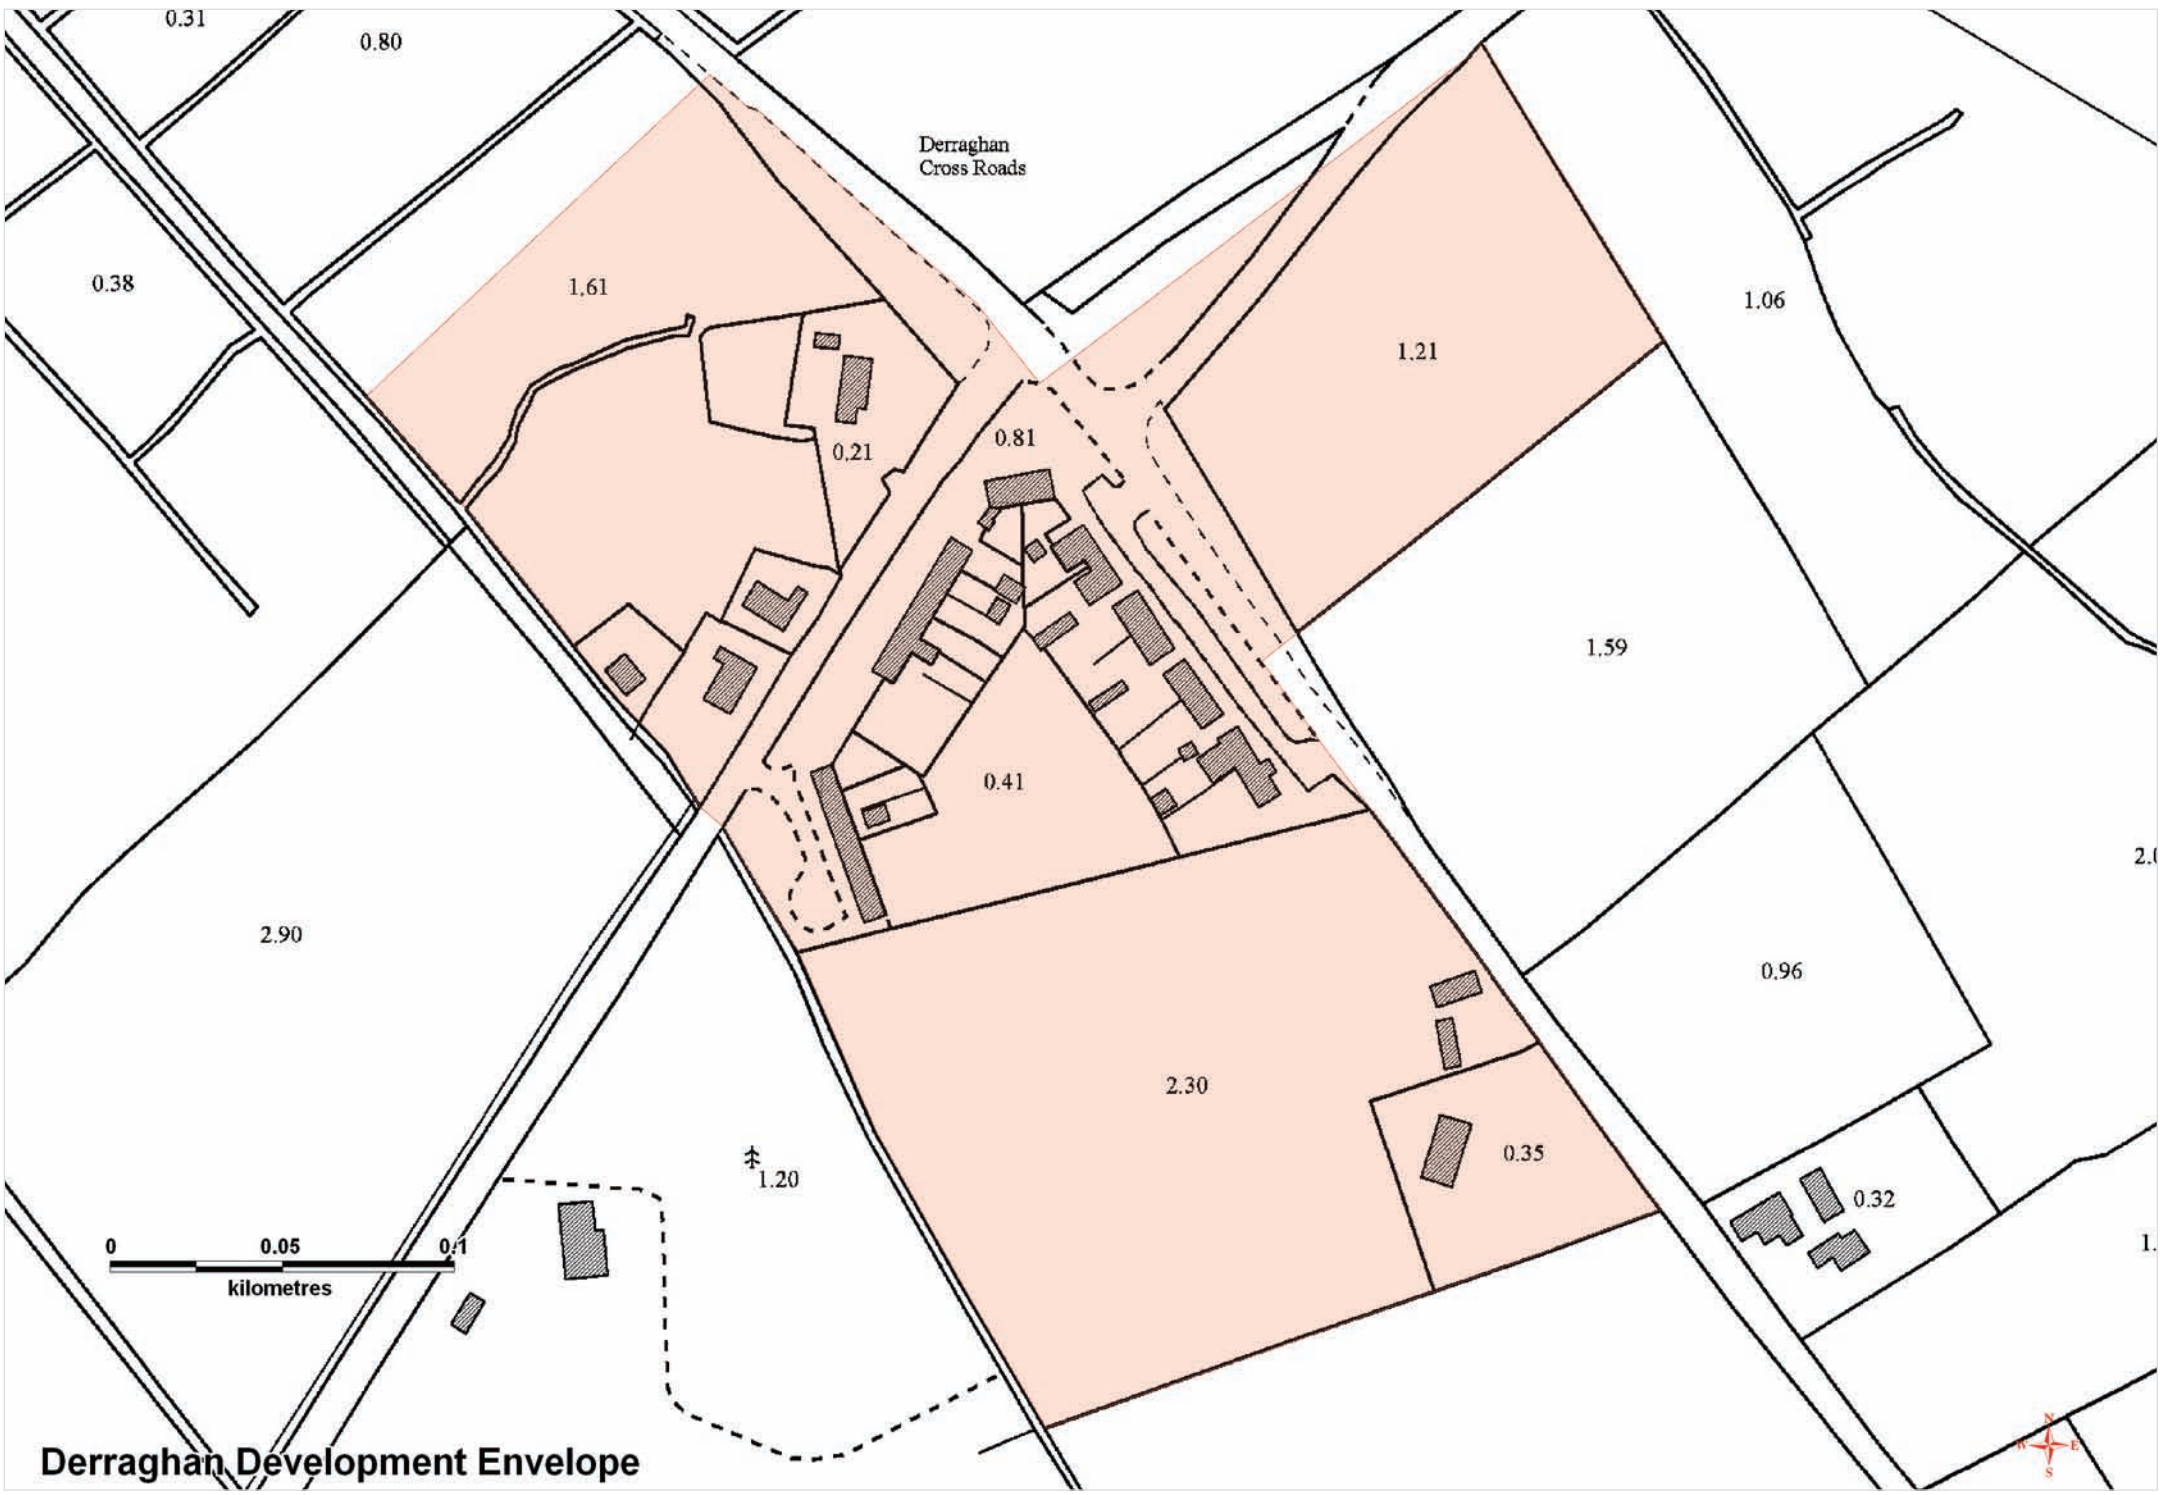


Derraghan Development Envelope

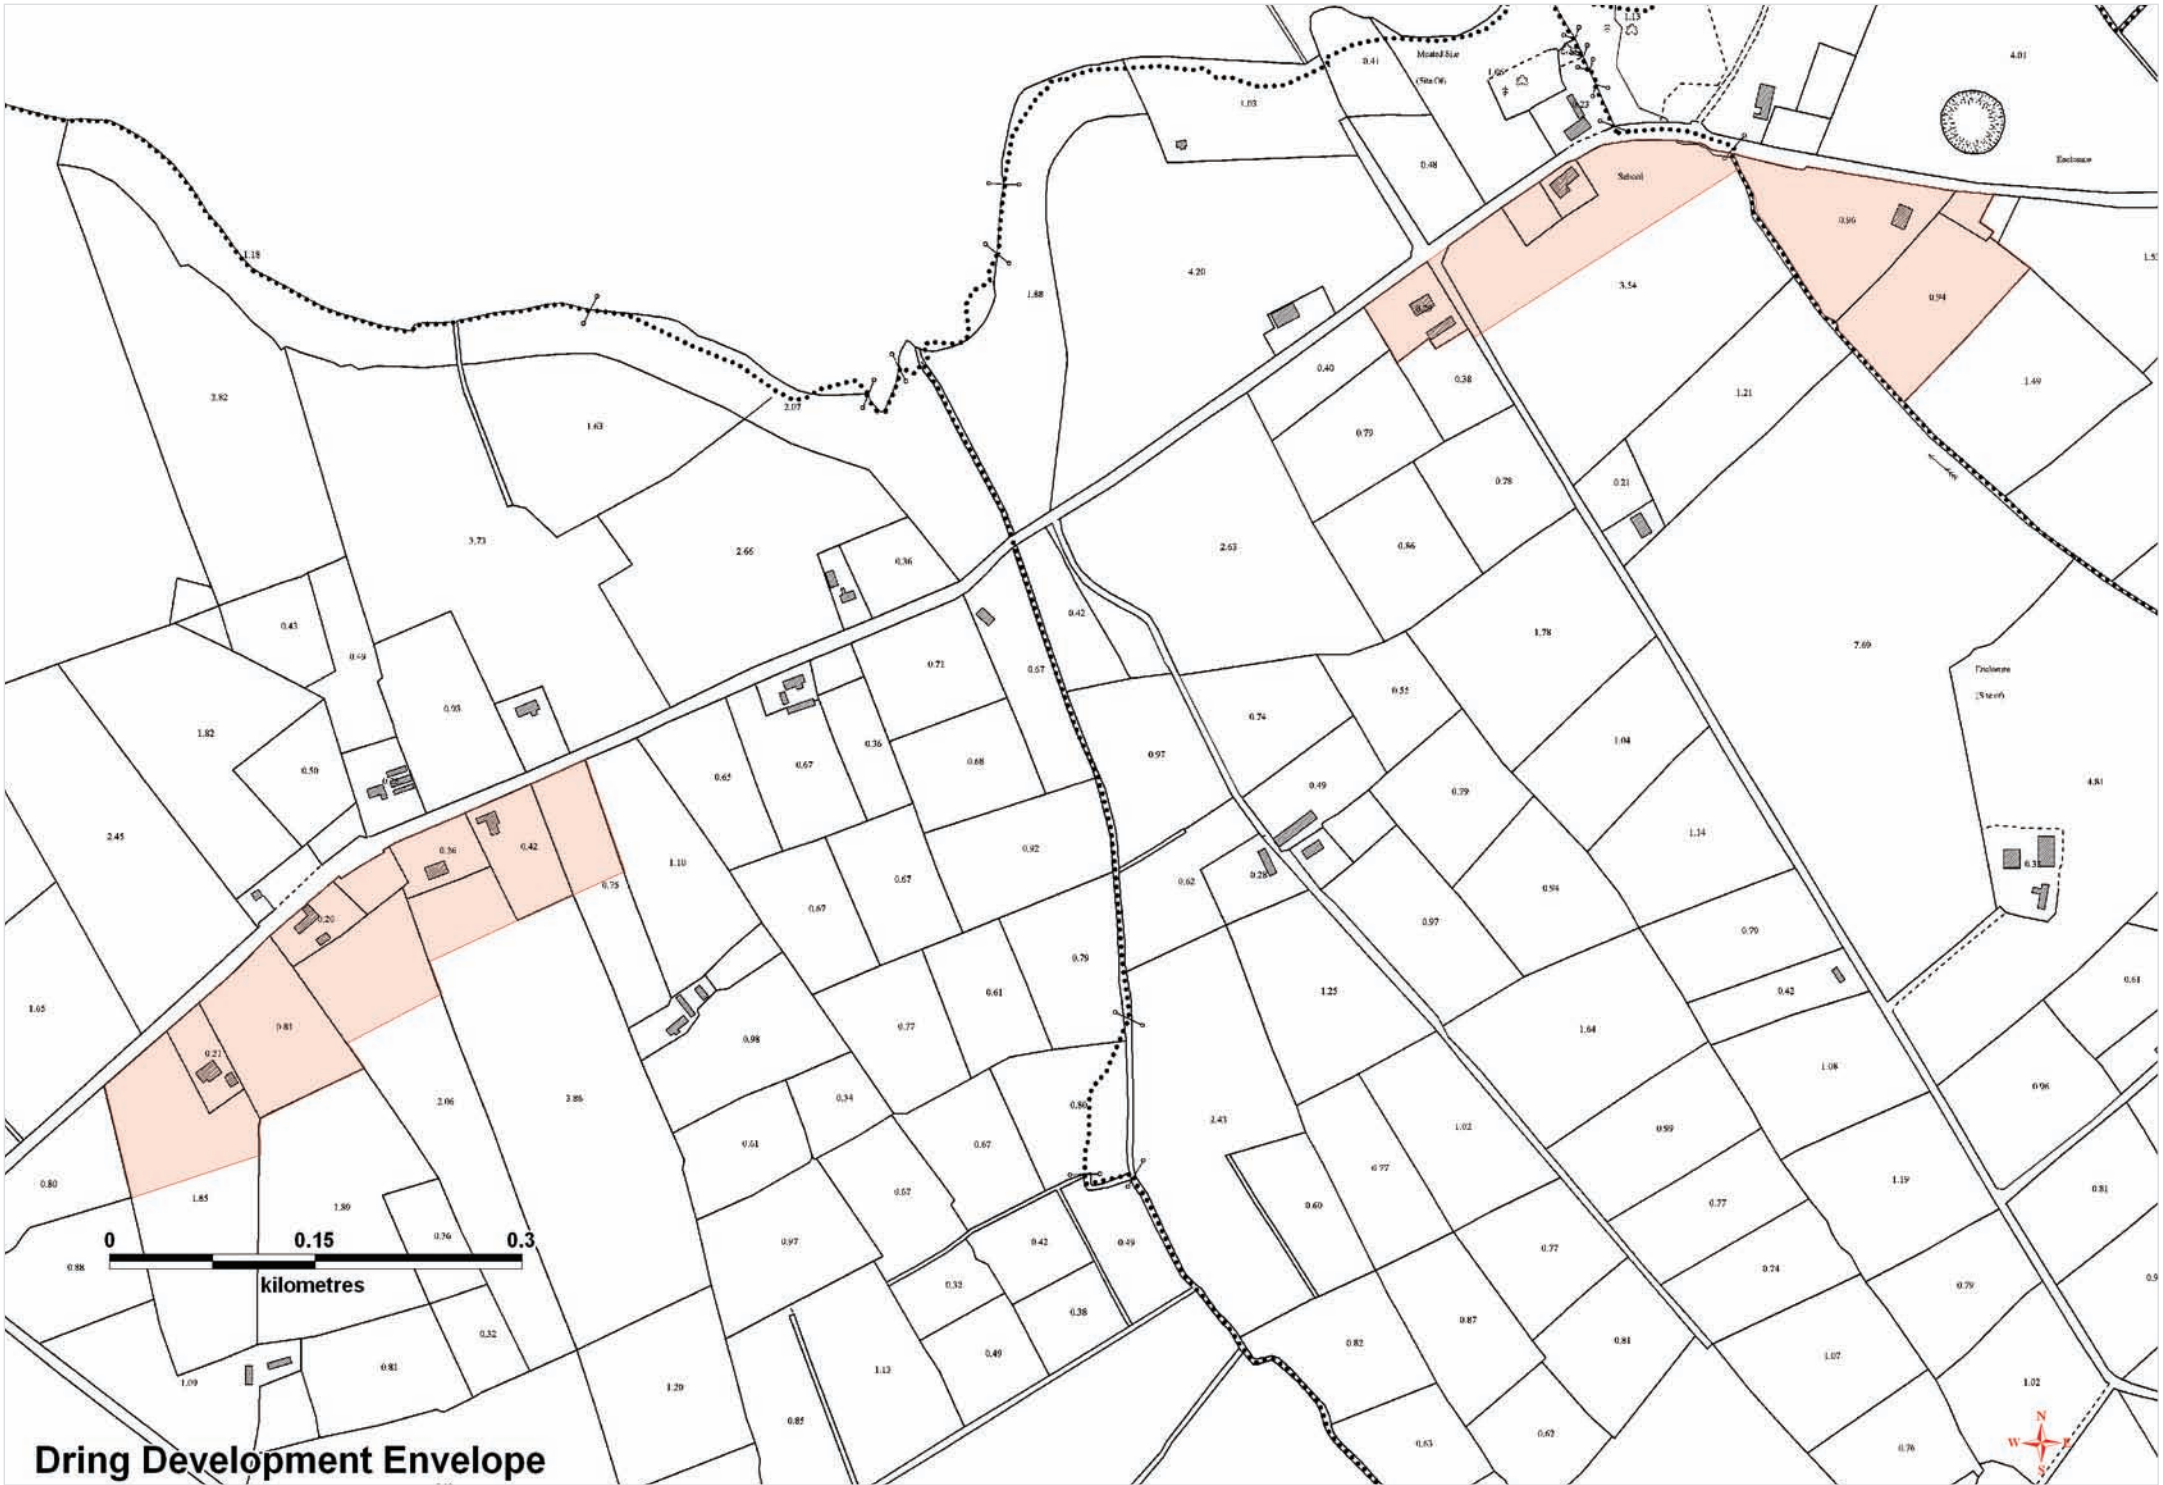


Dring Development Envelope


Proposed Development shall not take place in this area without first obtaining permission from Cavan County Council to connect to the mains water and sewerage systems in Arvagh and demonstrating how these connections can be established satisfactorily. Pedestrian facilities from the existing settlement, such as footpaths and lighting, undergrounding of utilities and associated road drainage provisions shall be outlined and installed as part of any development in this area.

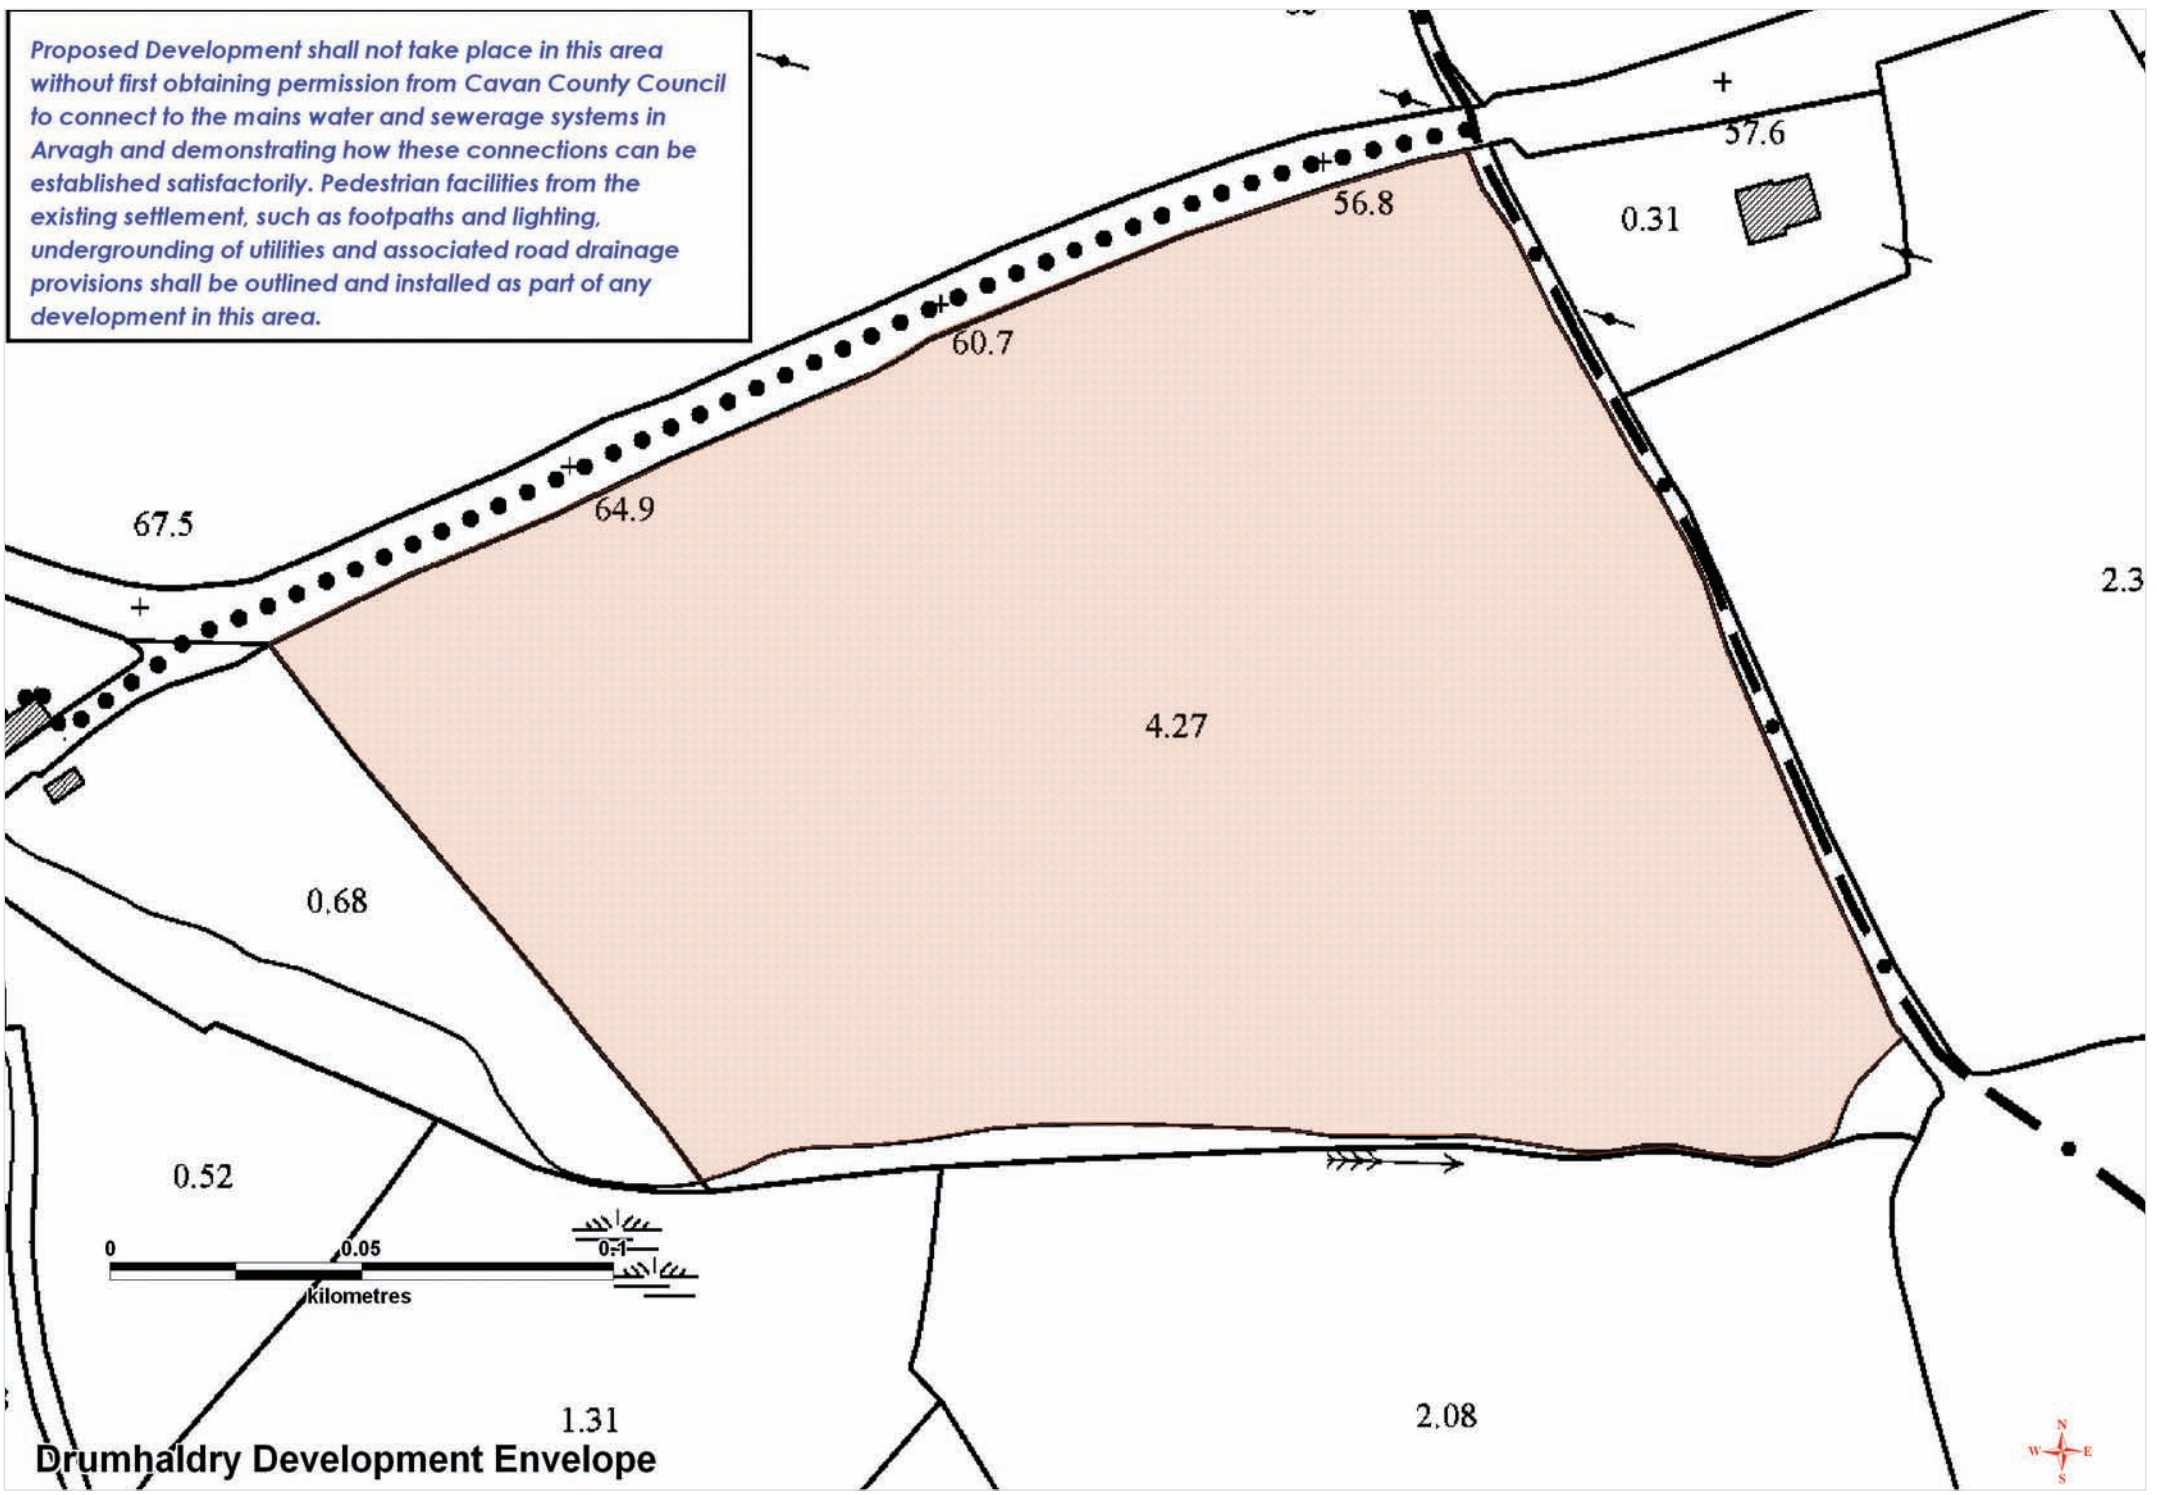


Drumhaldry Development Envelope

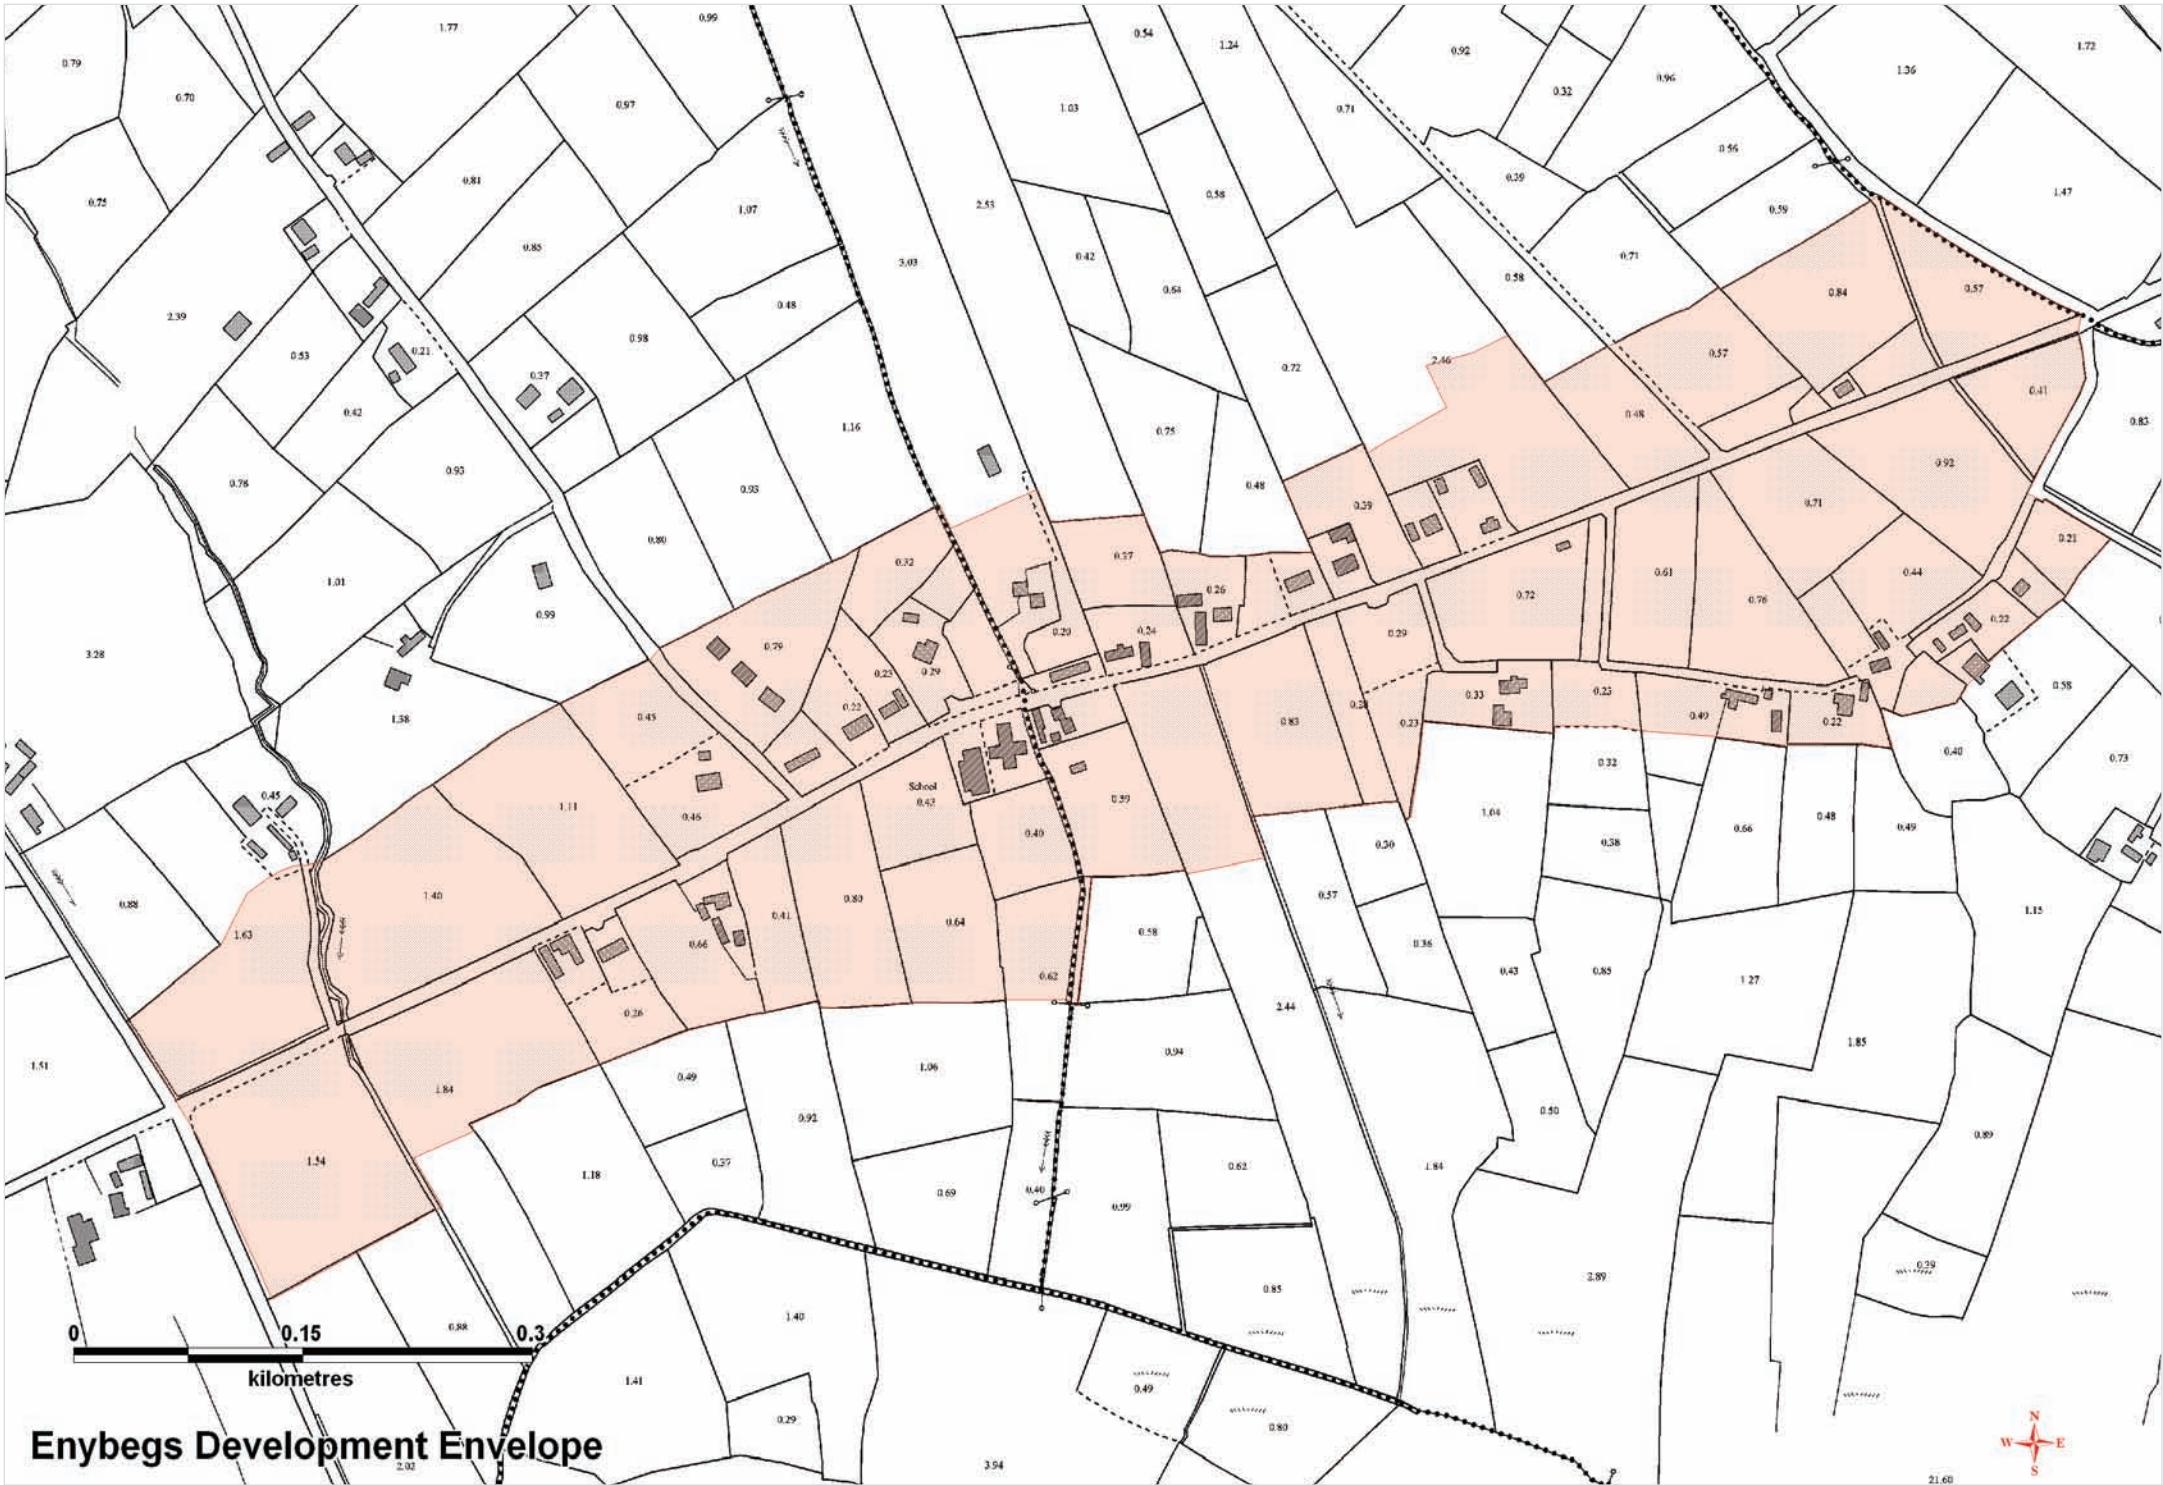


Enybegs Development Envelope

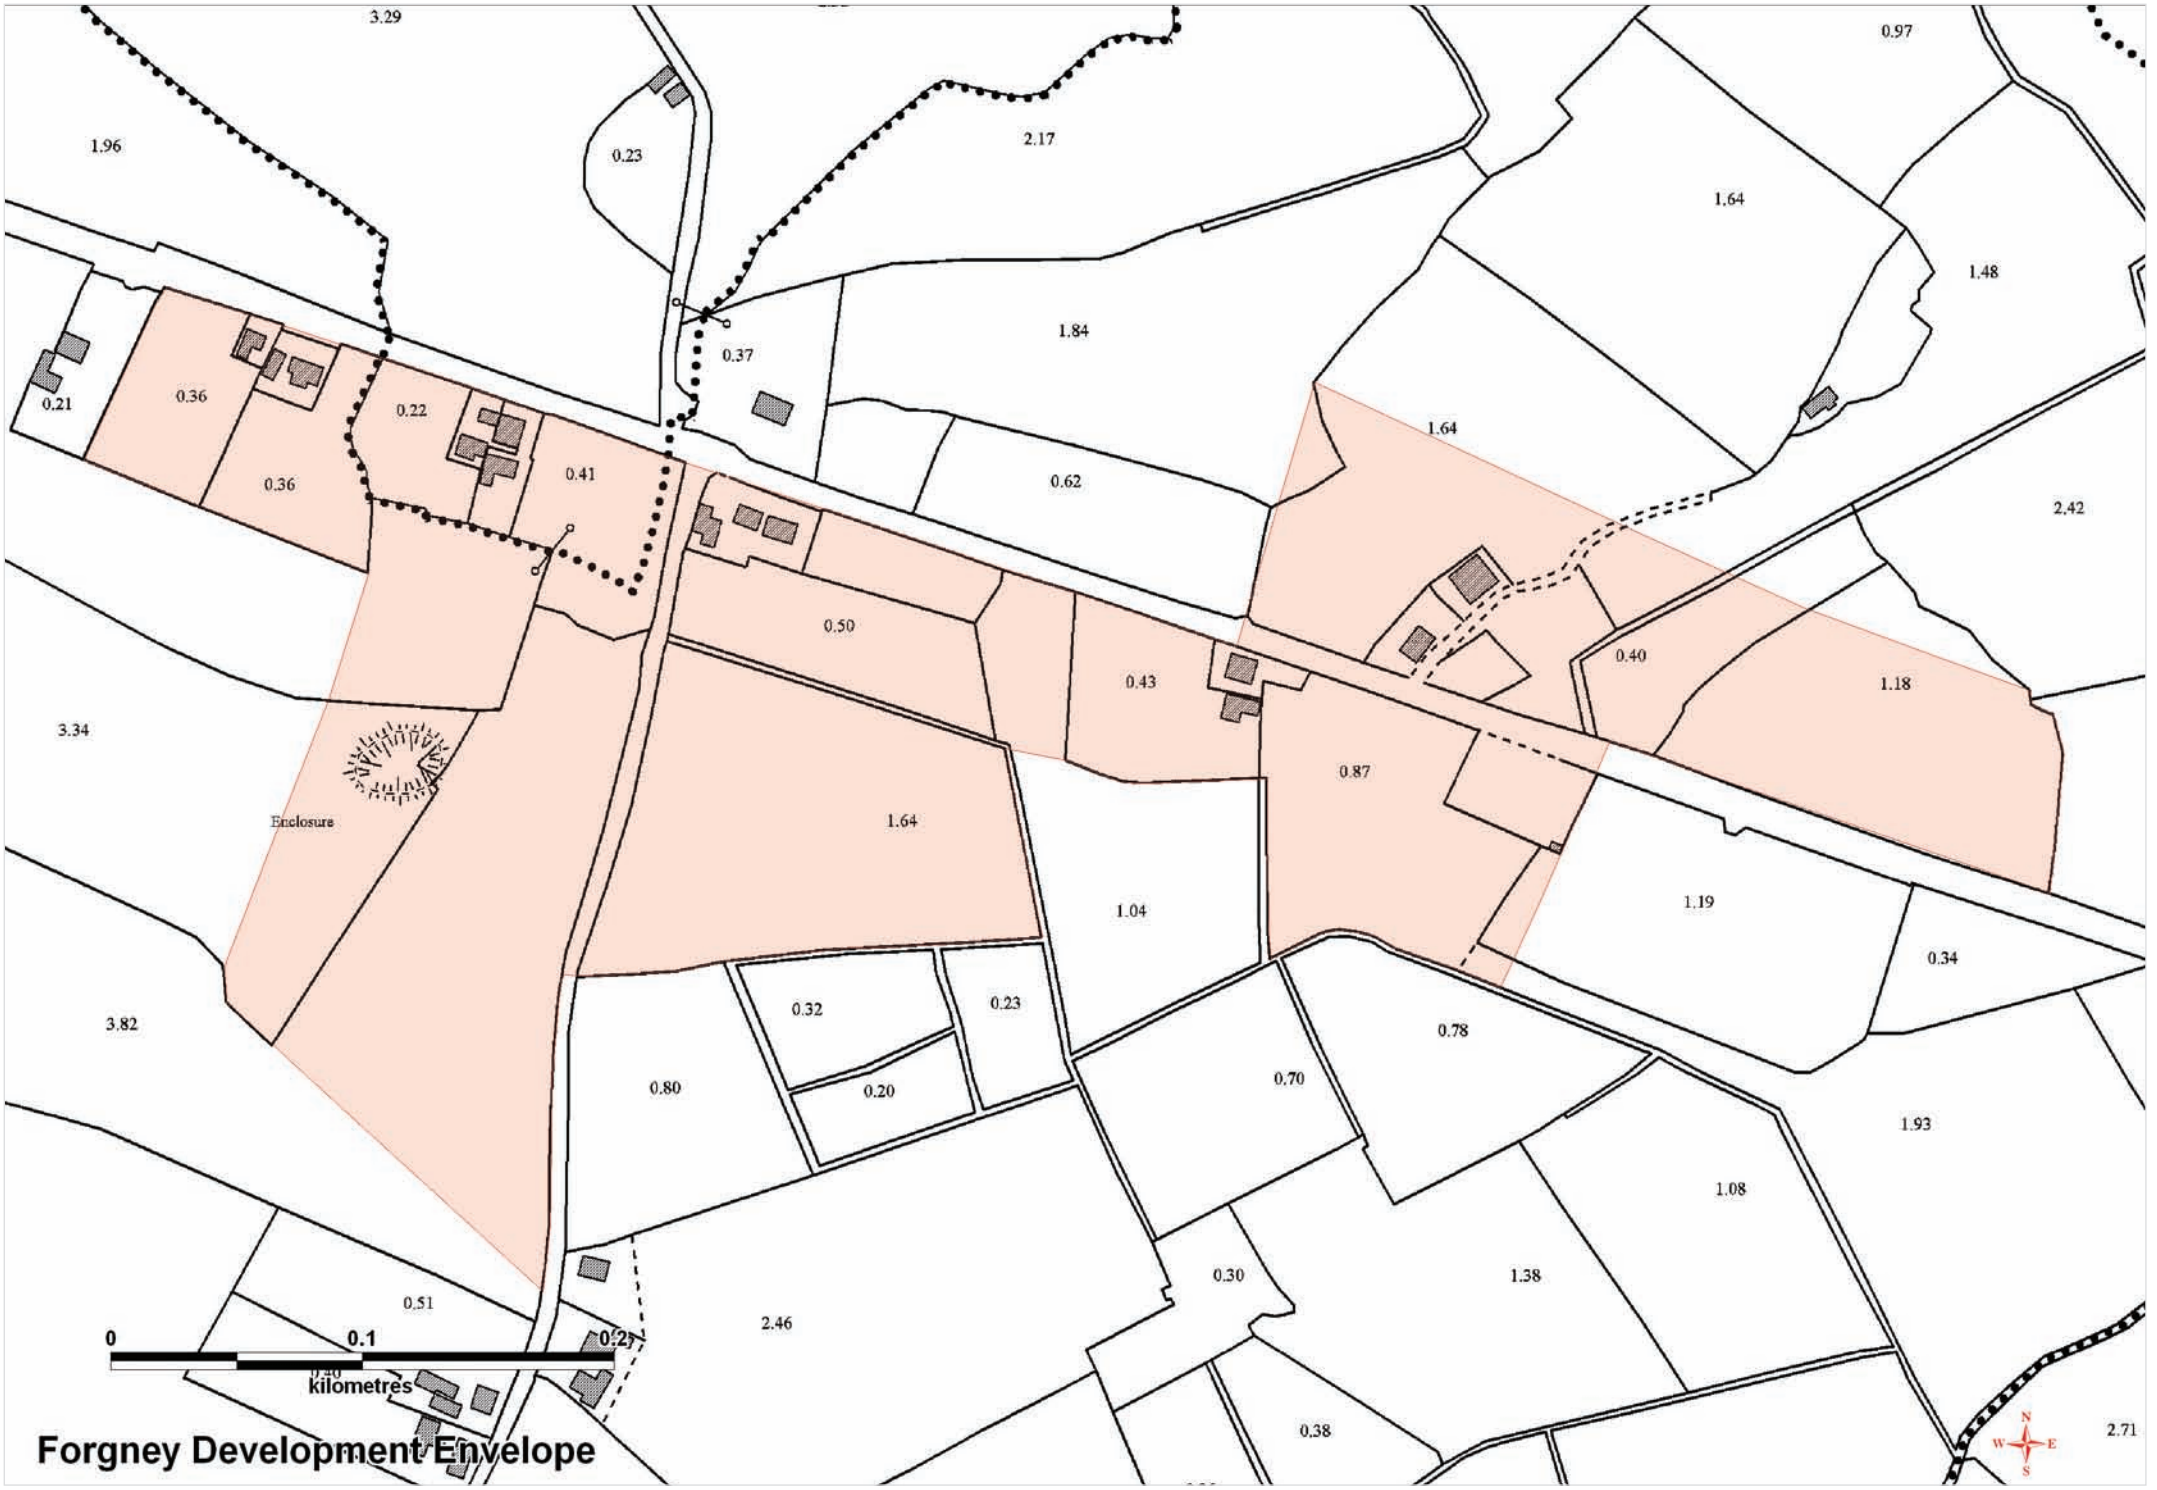


Forgney Development Envelope

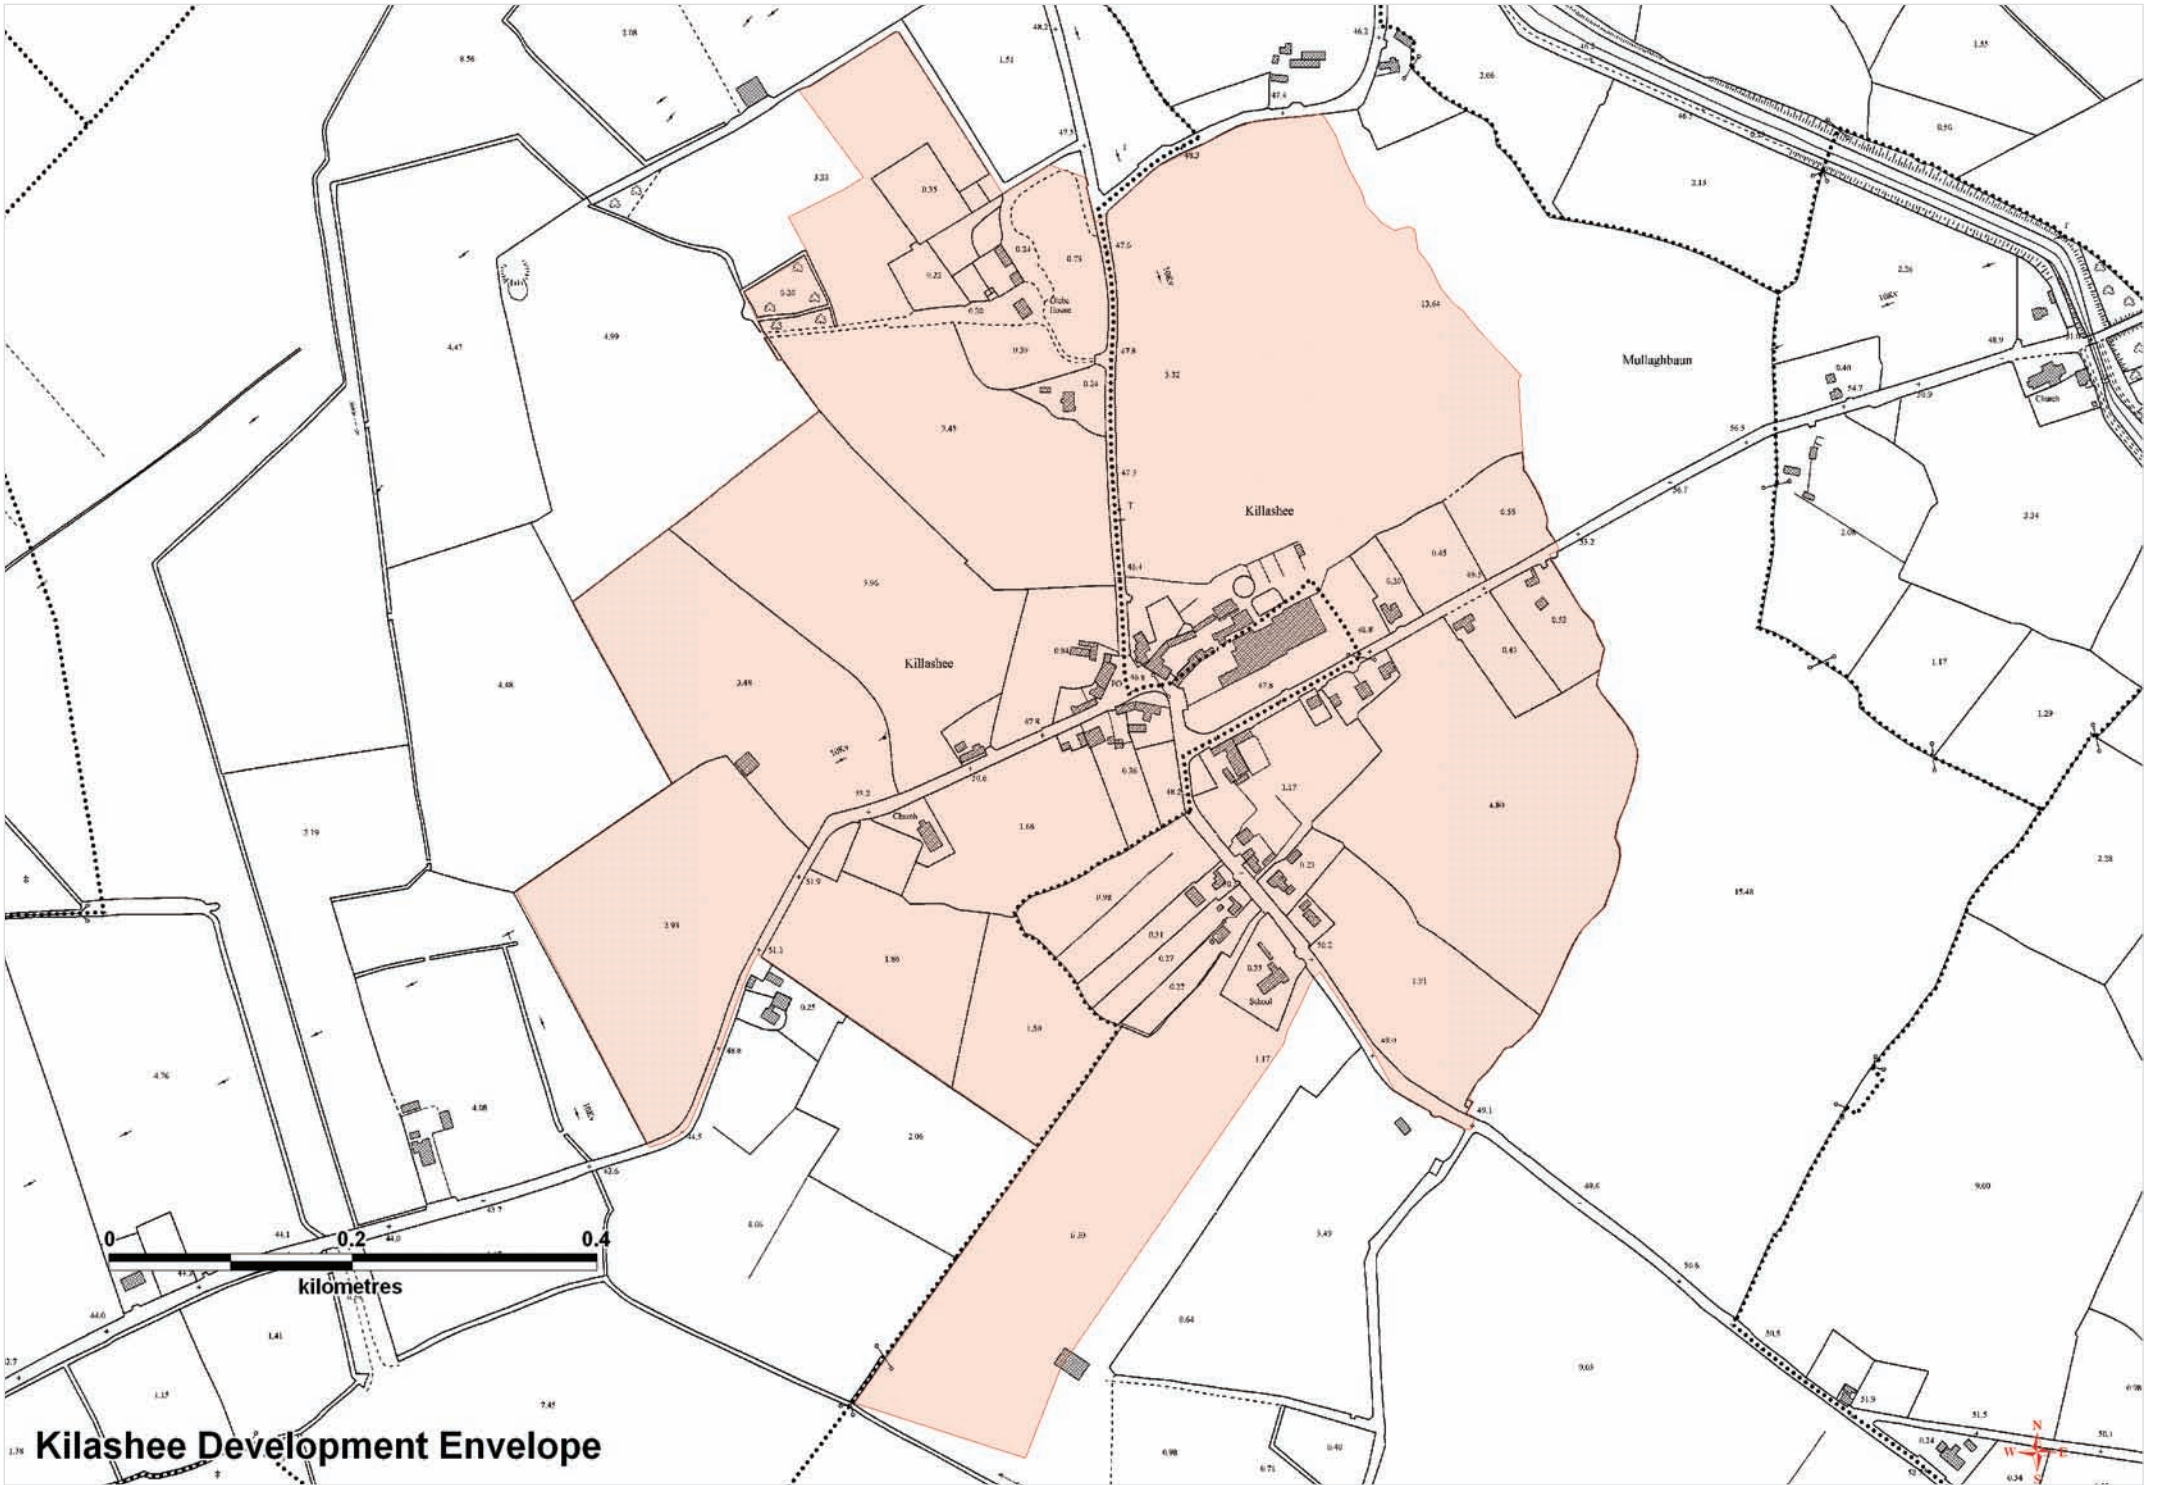


Kilashee Development Envelope

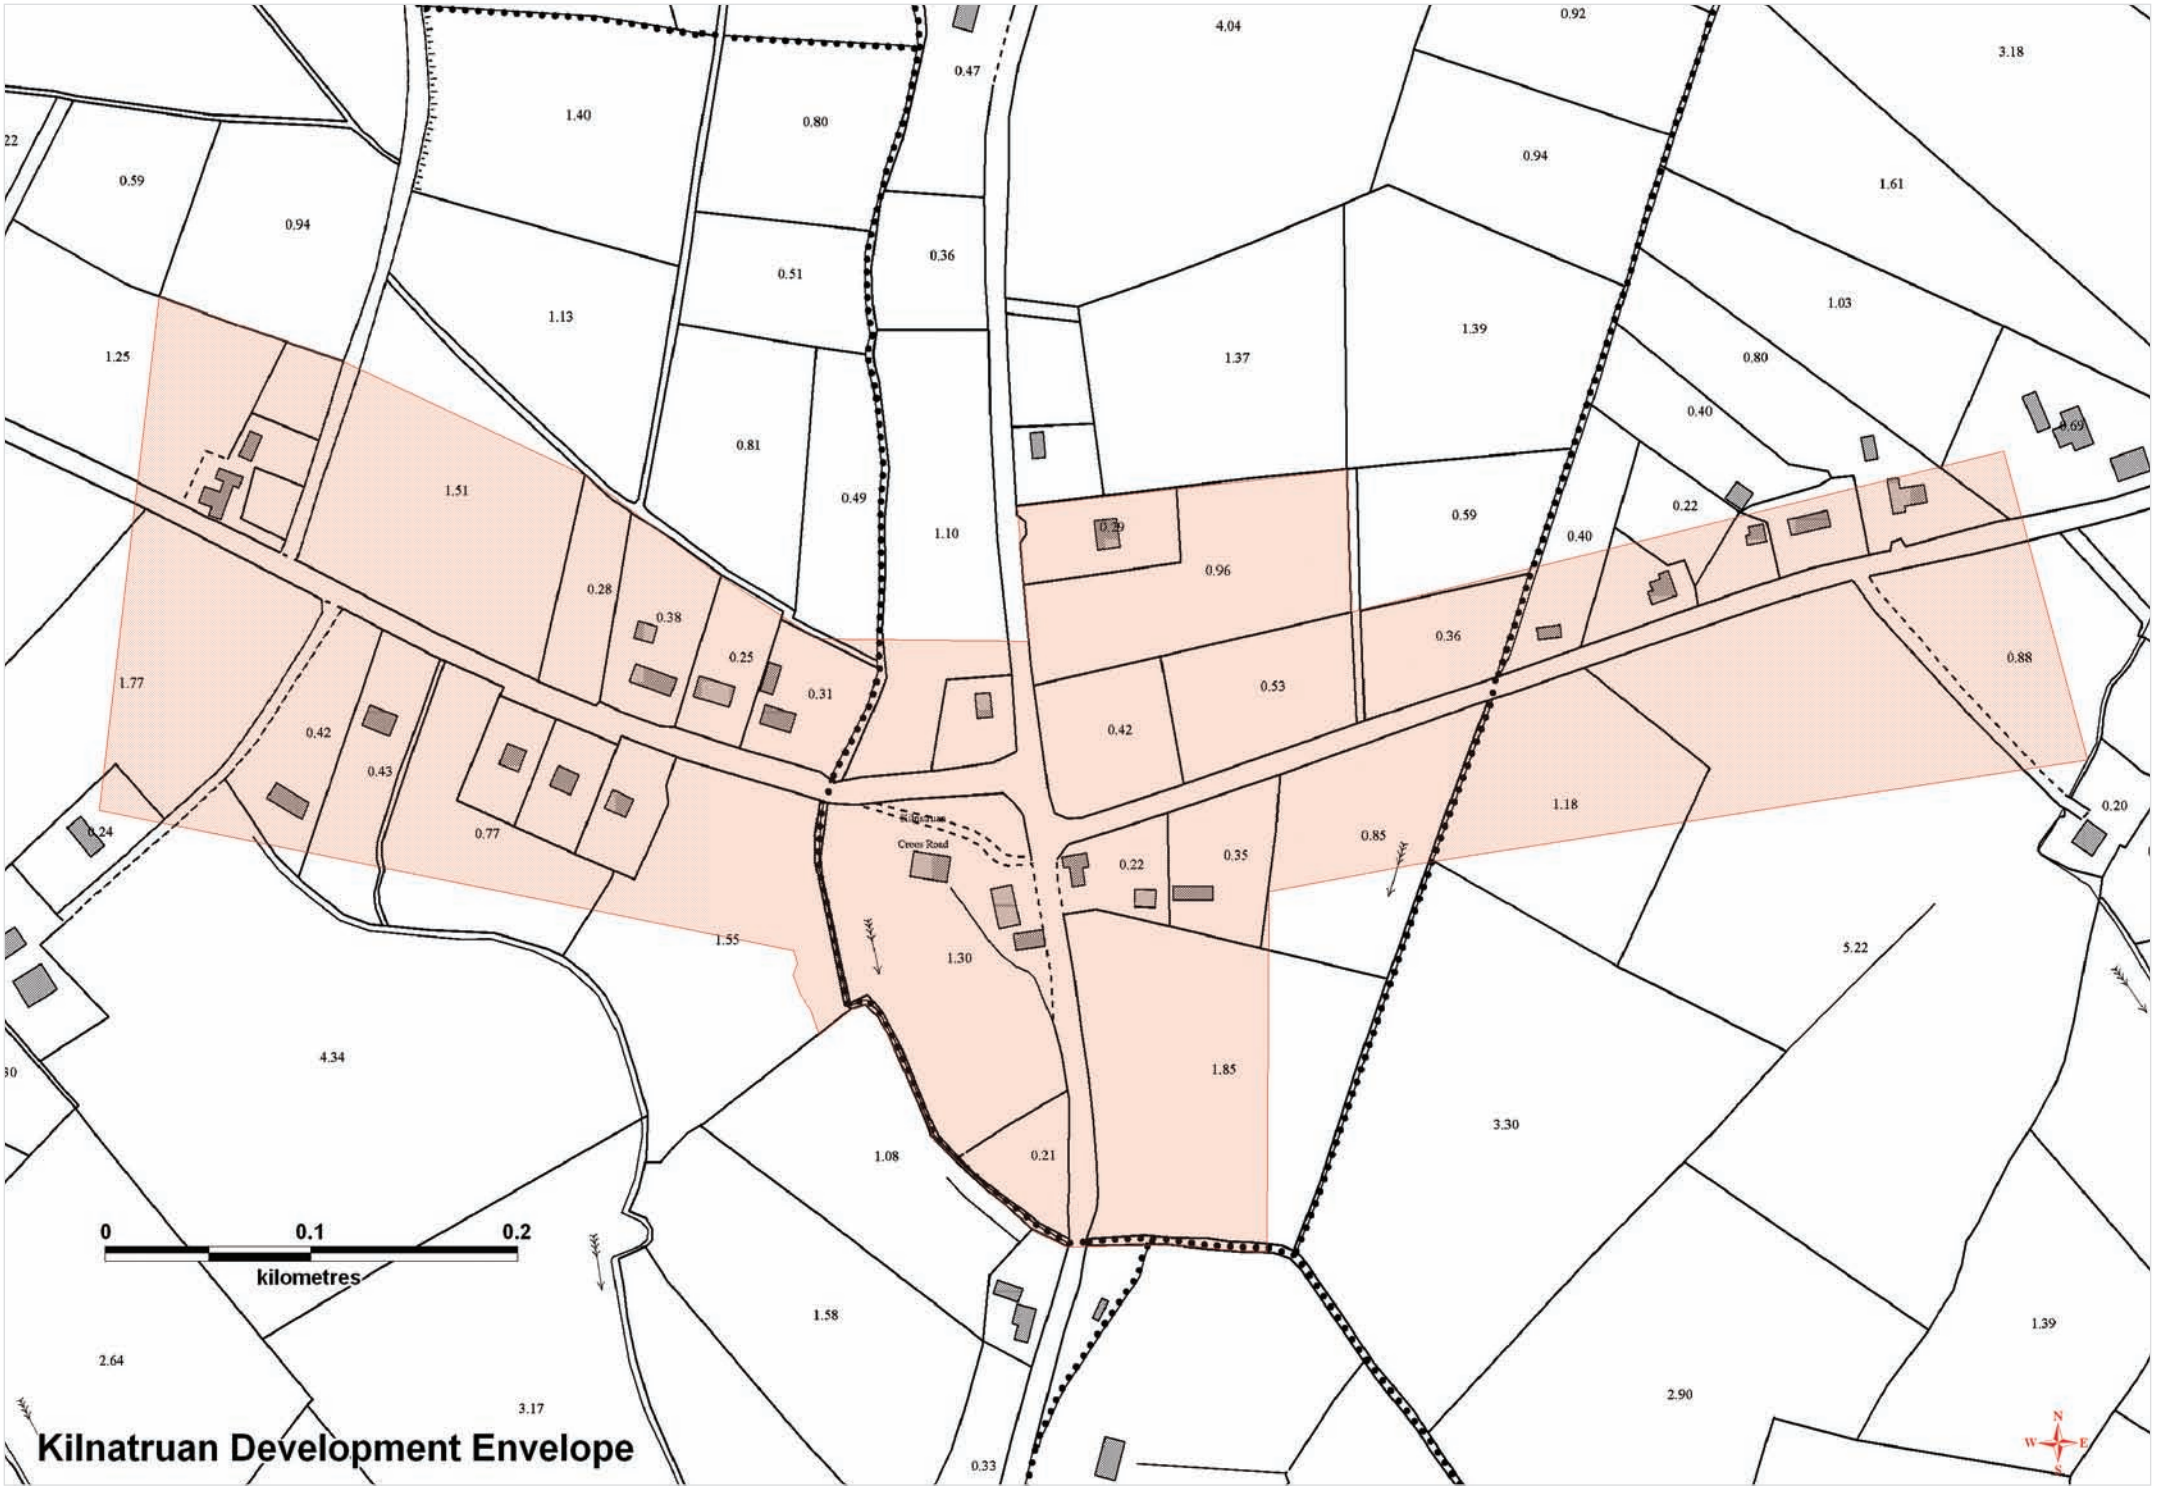


Kilnatruan Development Envelope

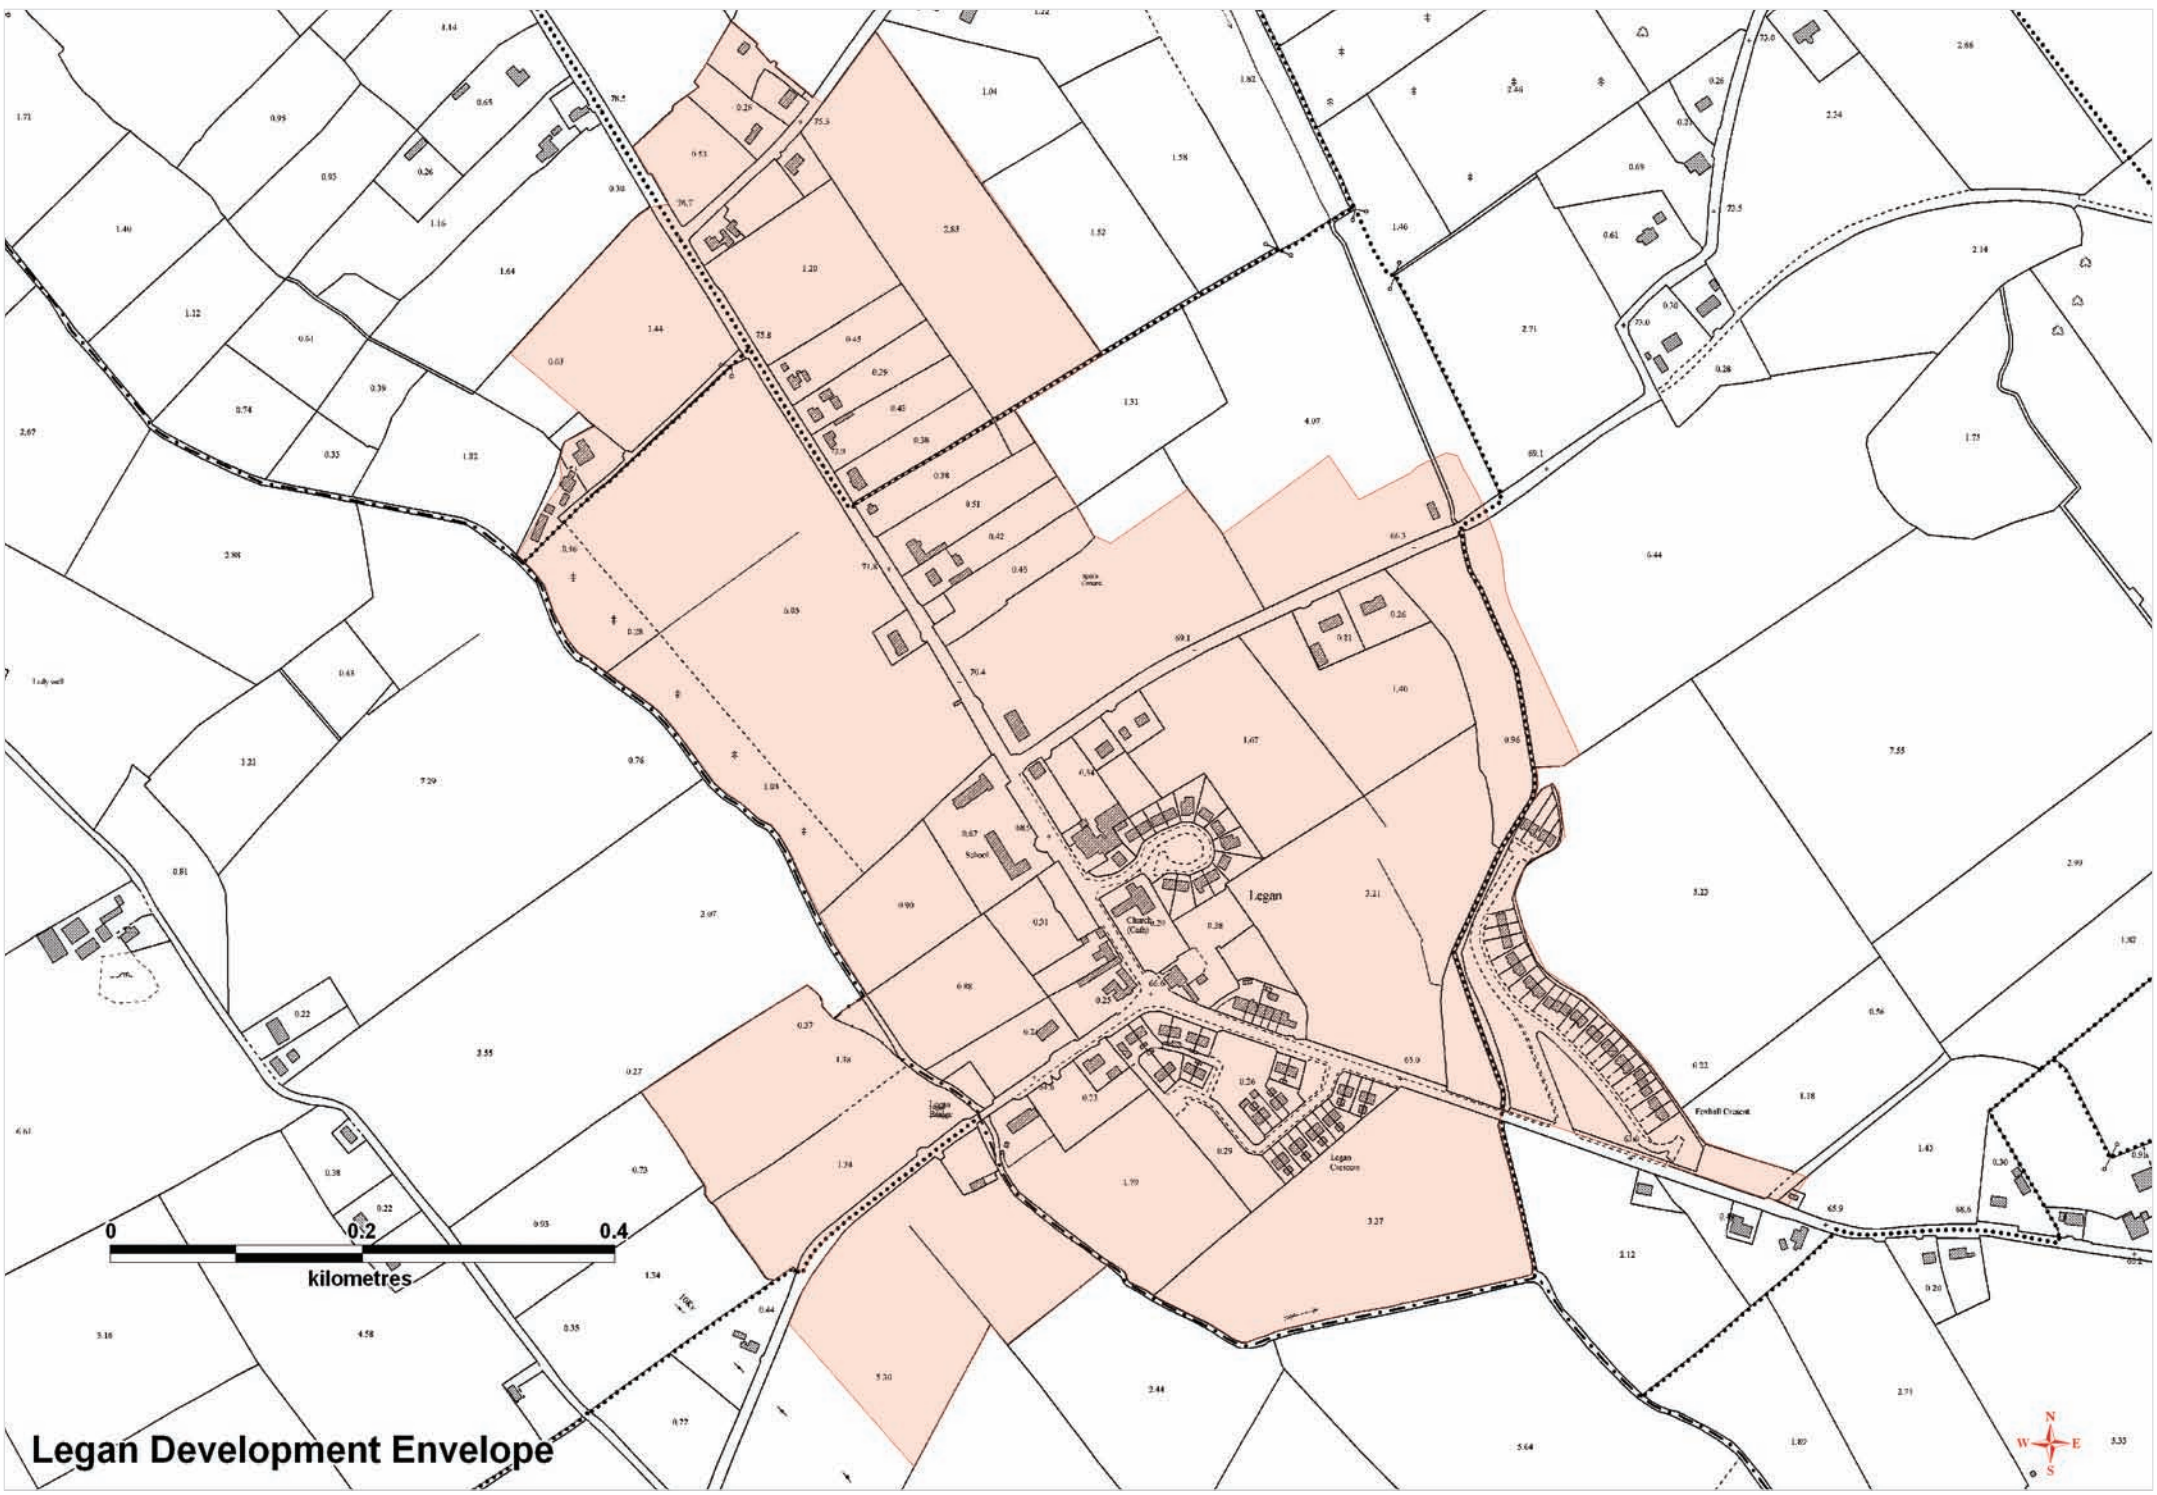


Legan Development Envelope

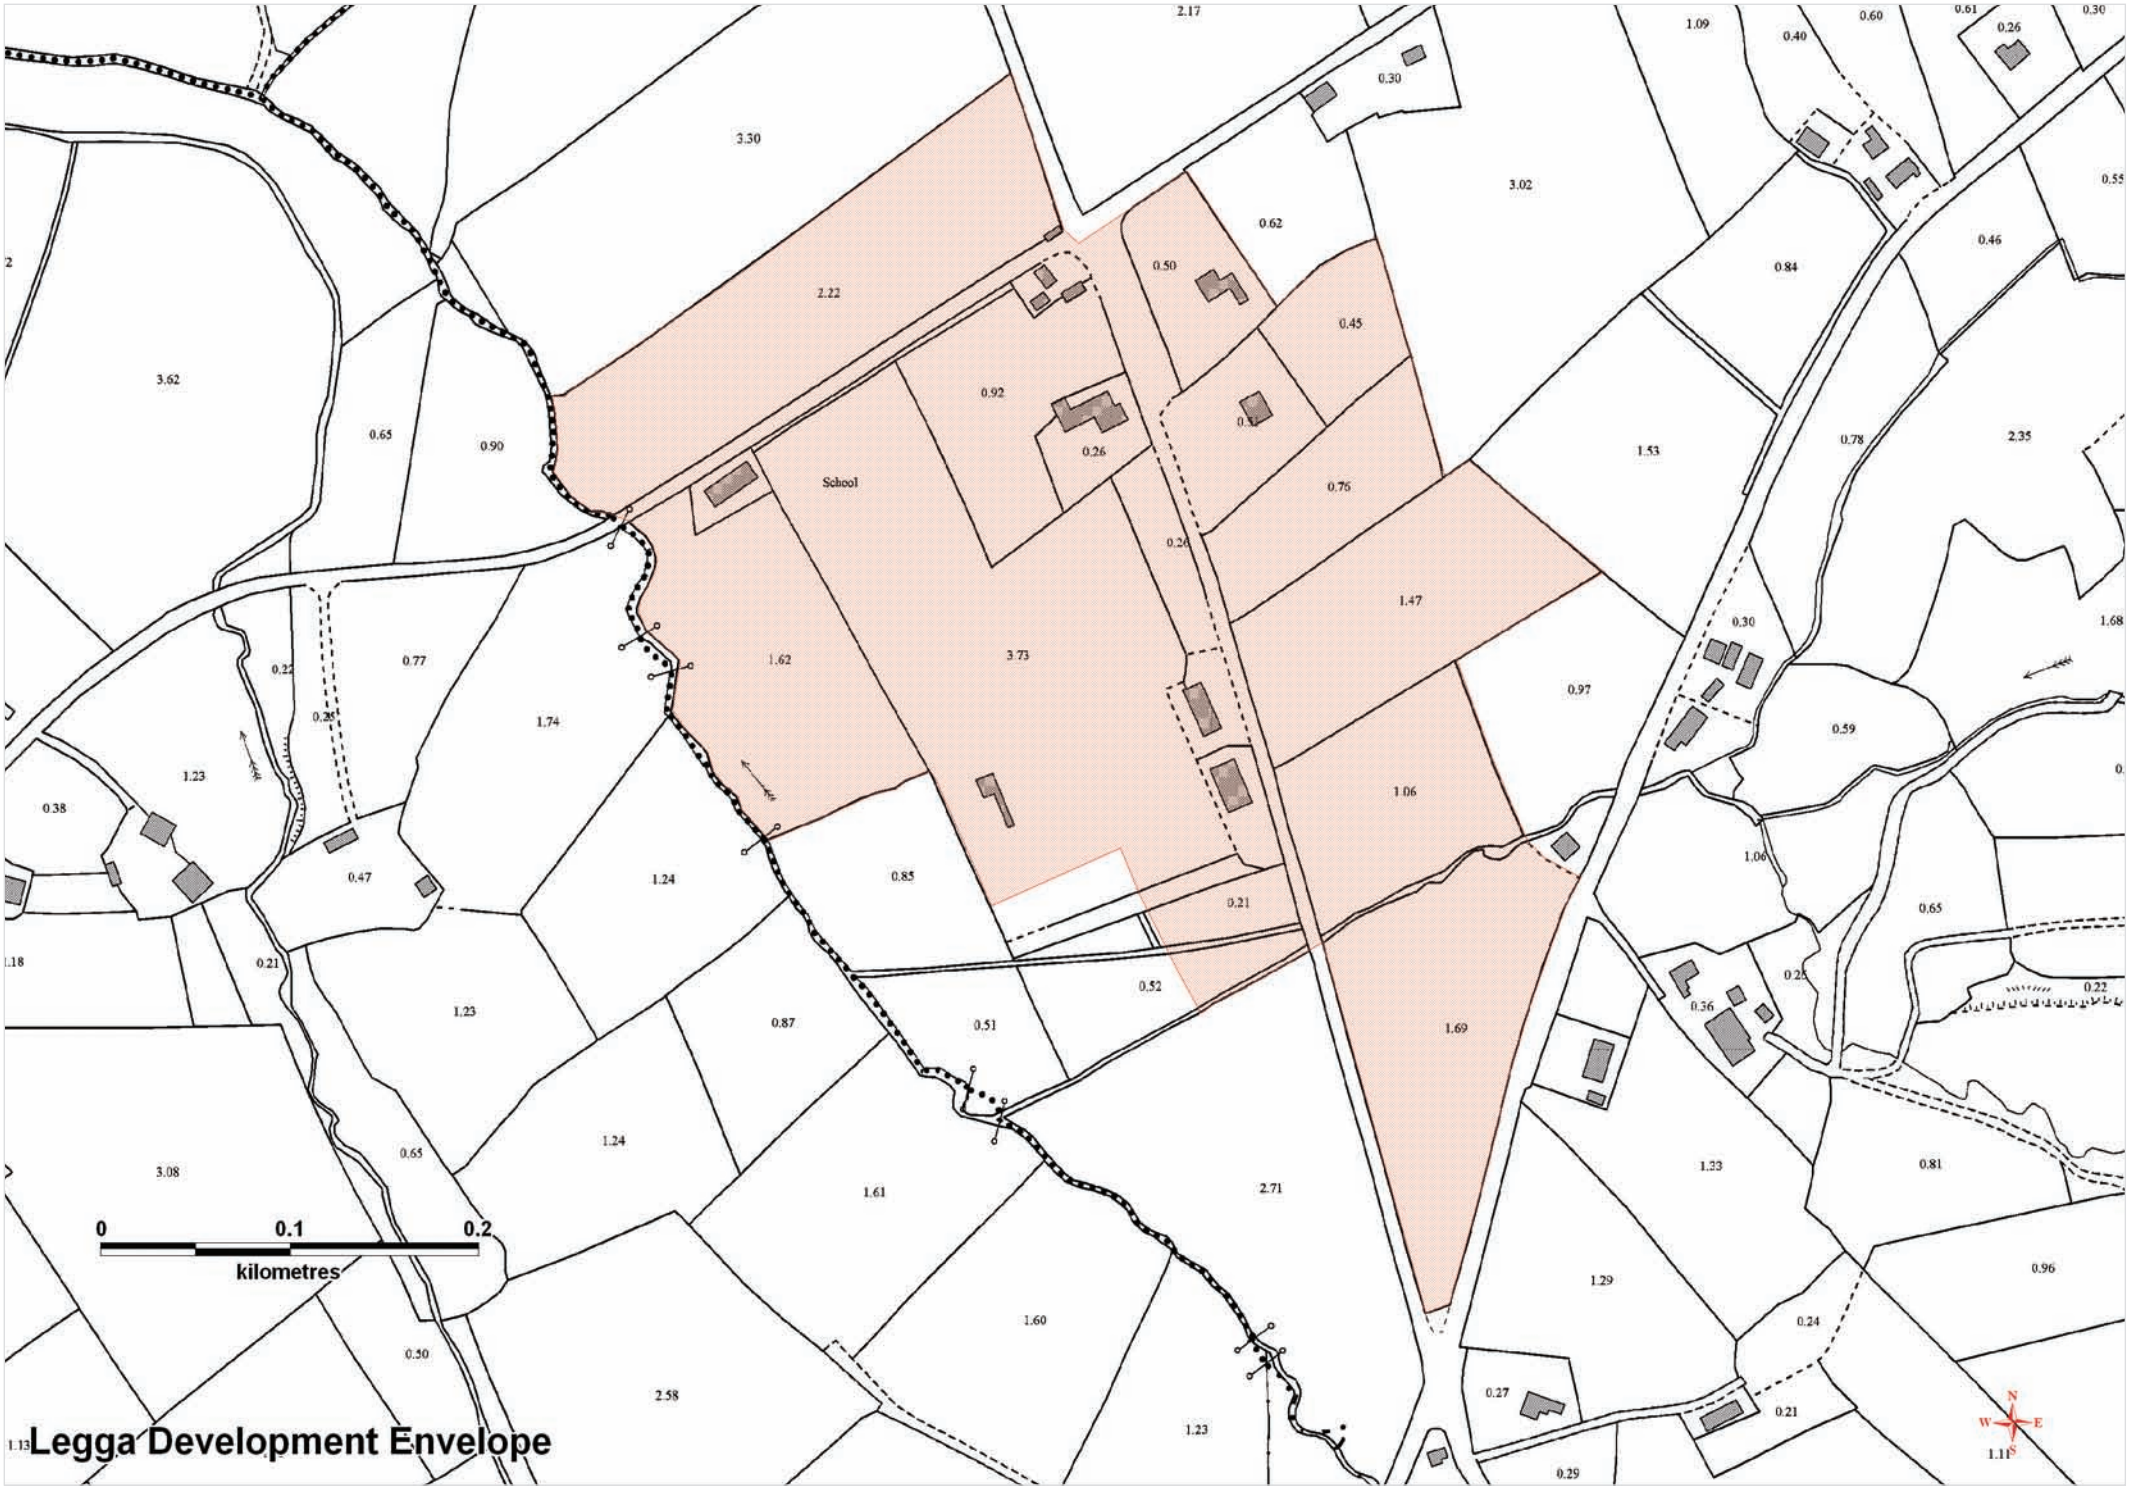


1.13 Legga Development Envelope

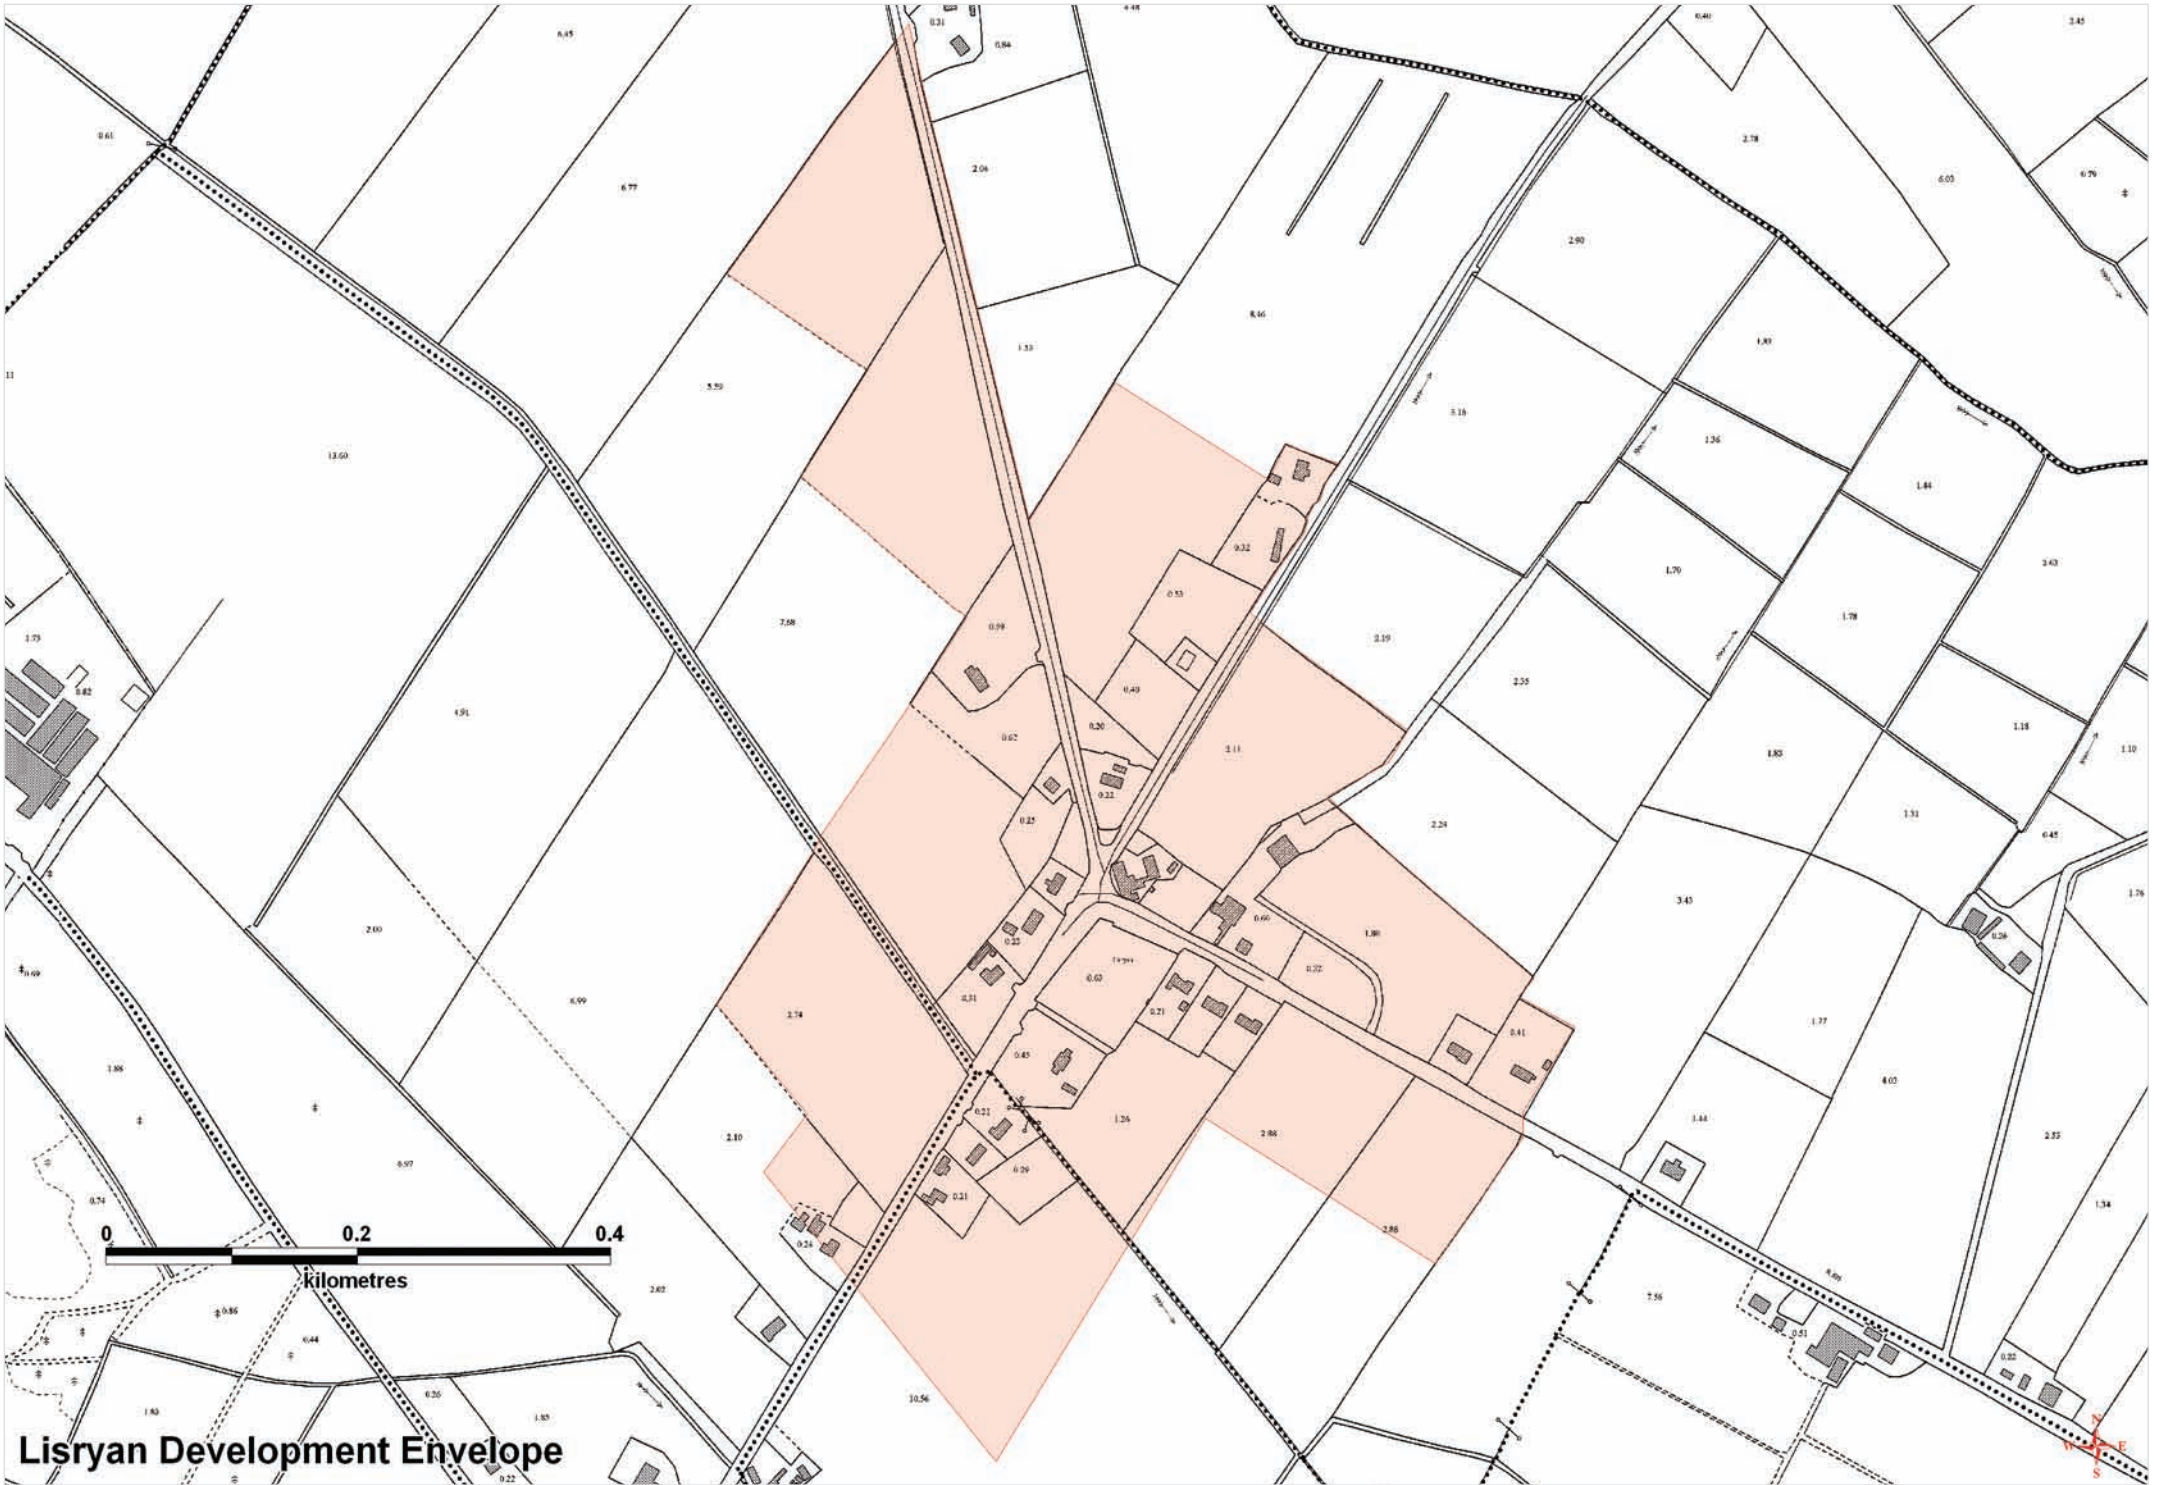


Lisryan Development Envelope

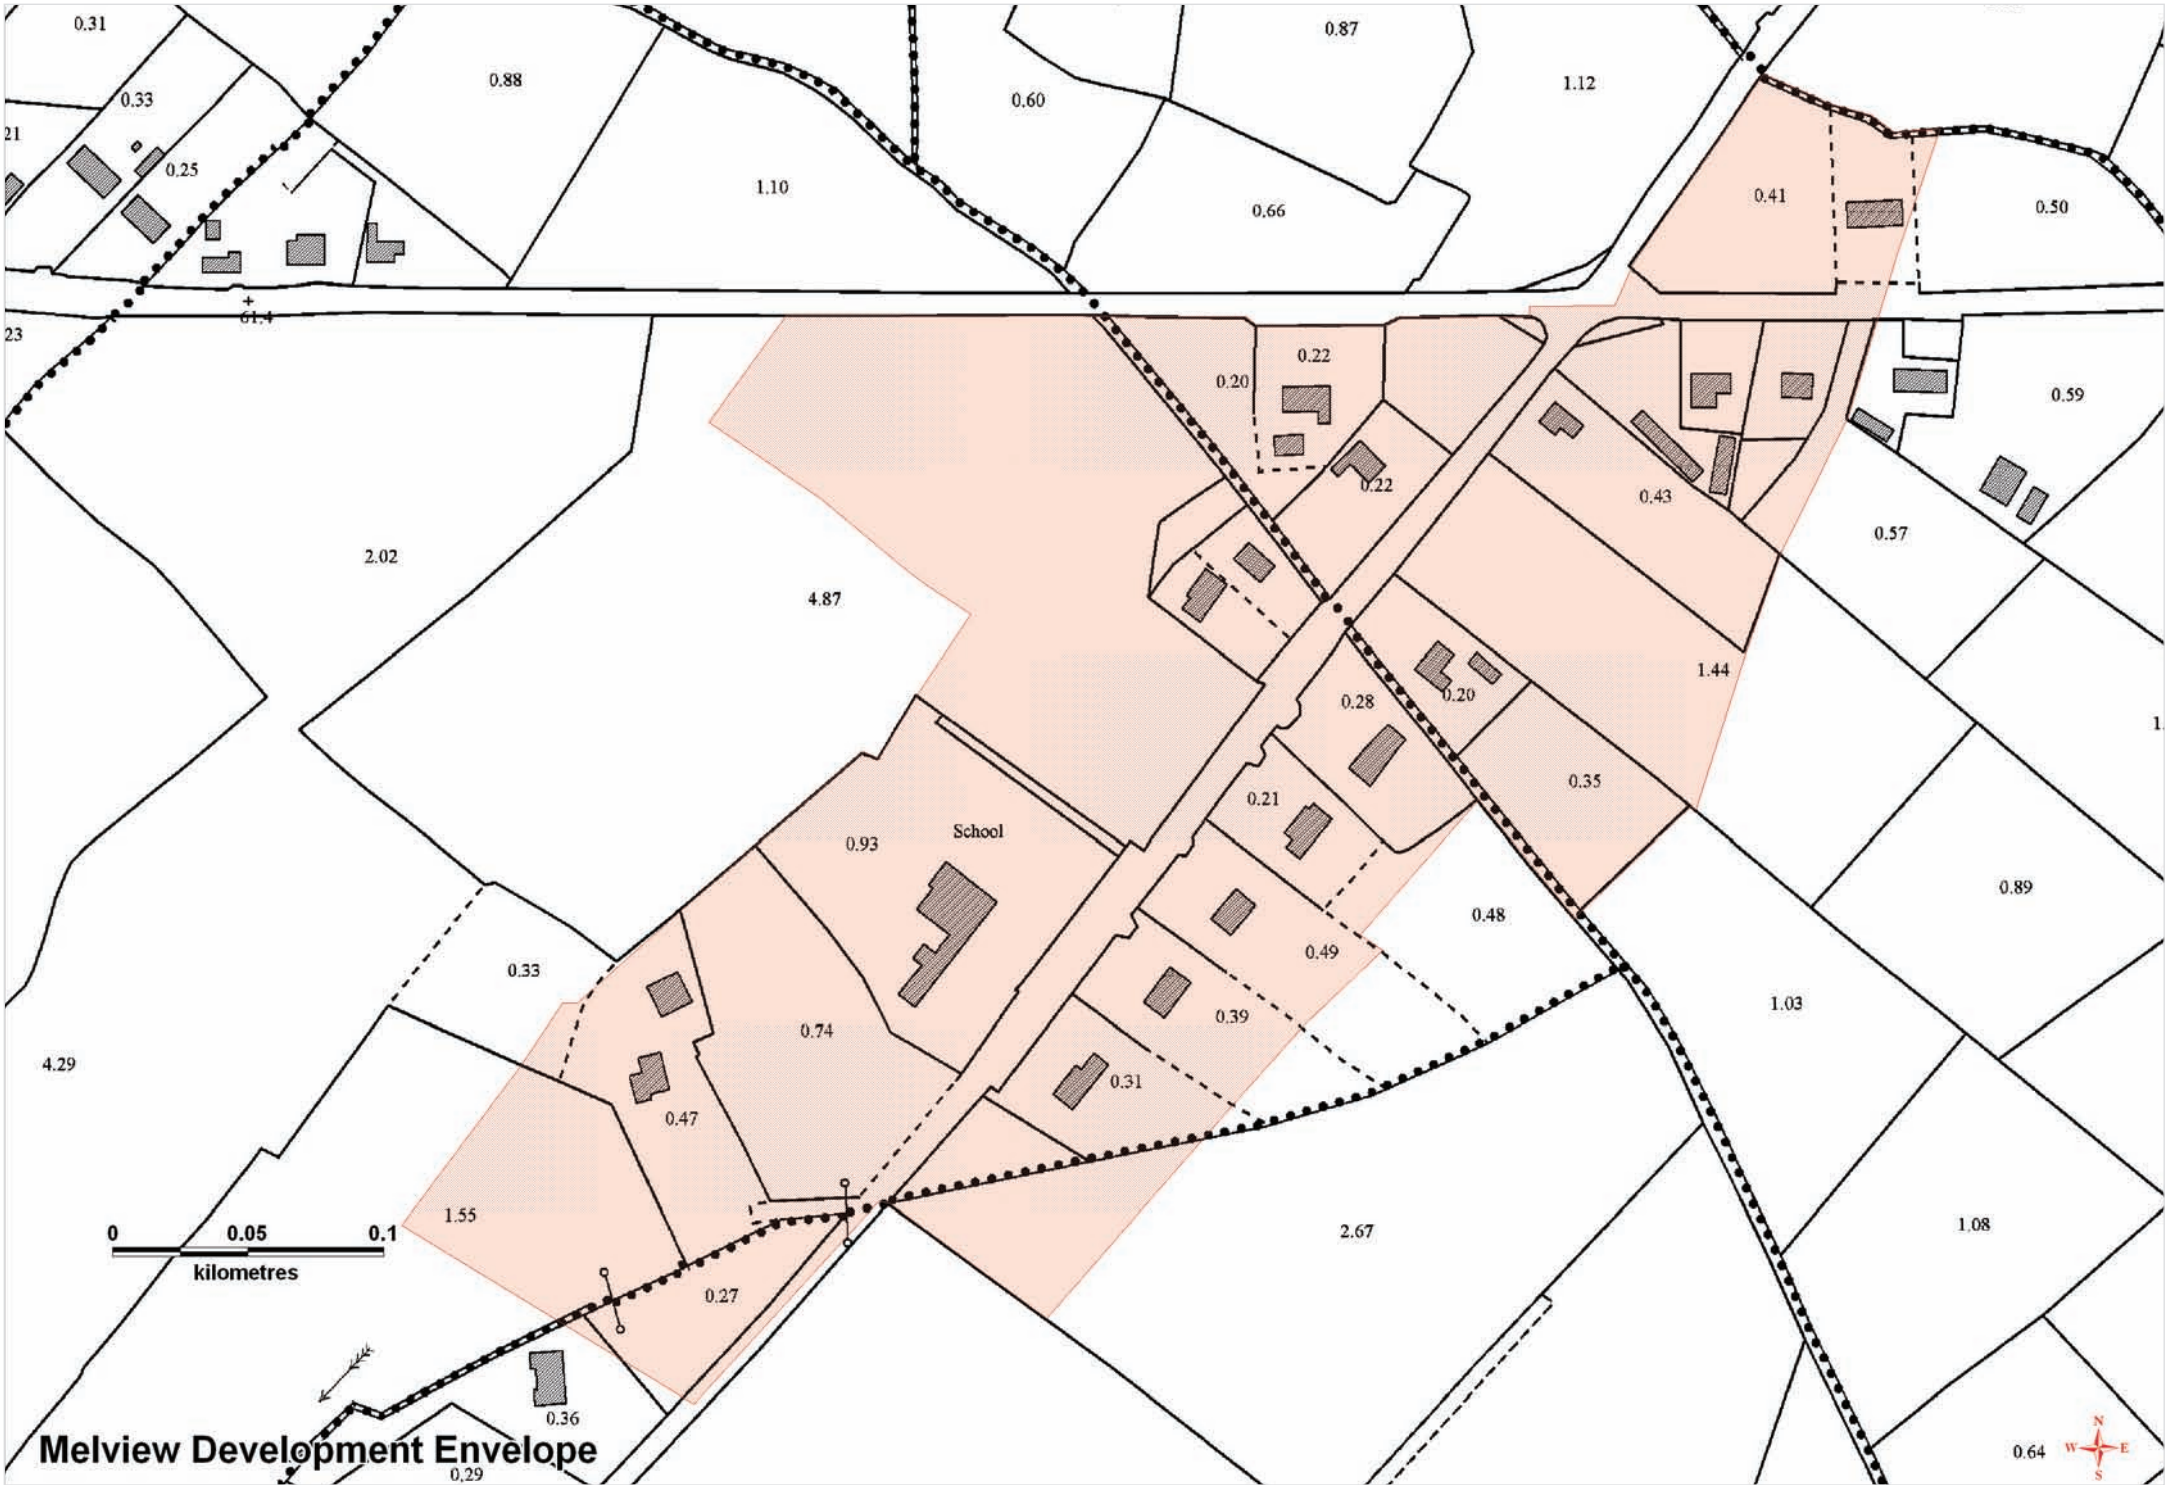


Melview Development Envelope

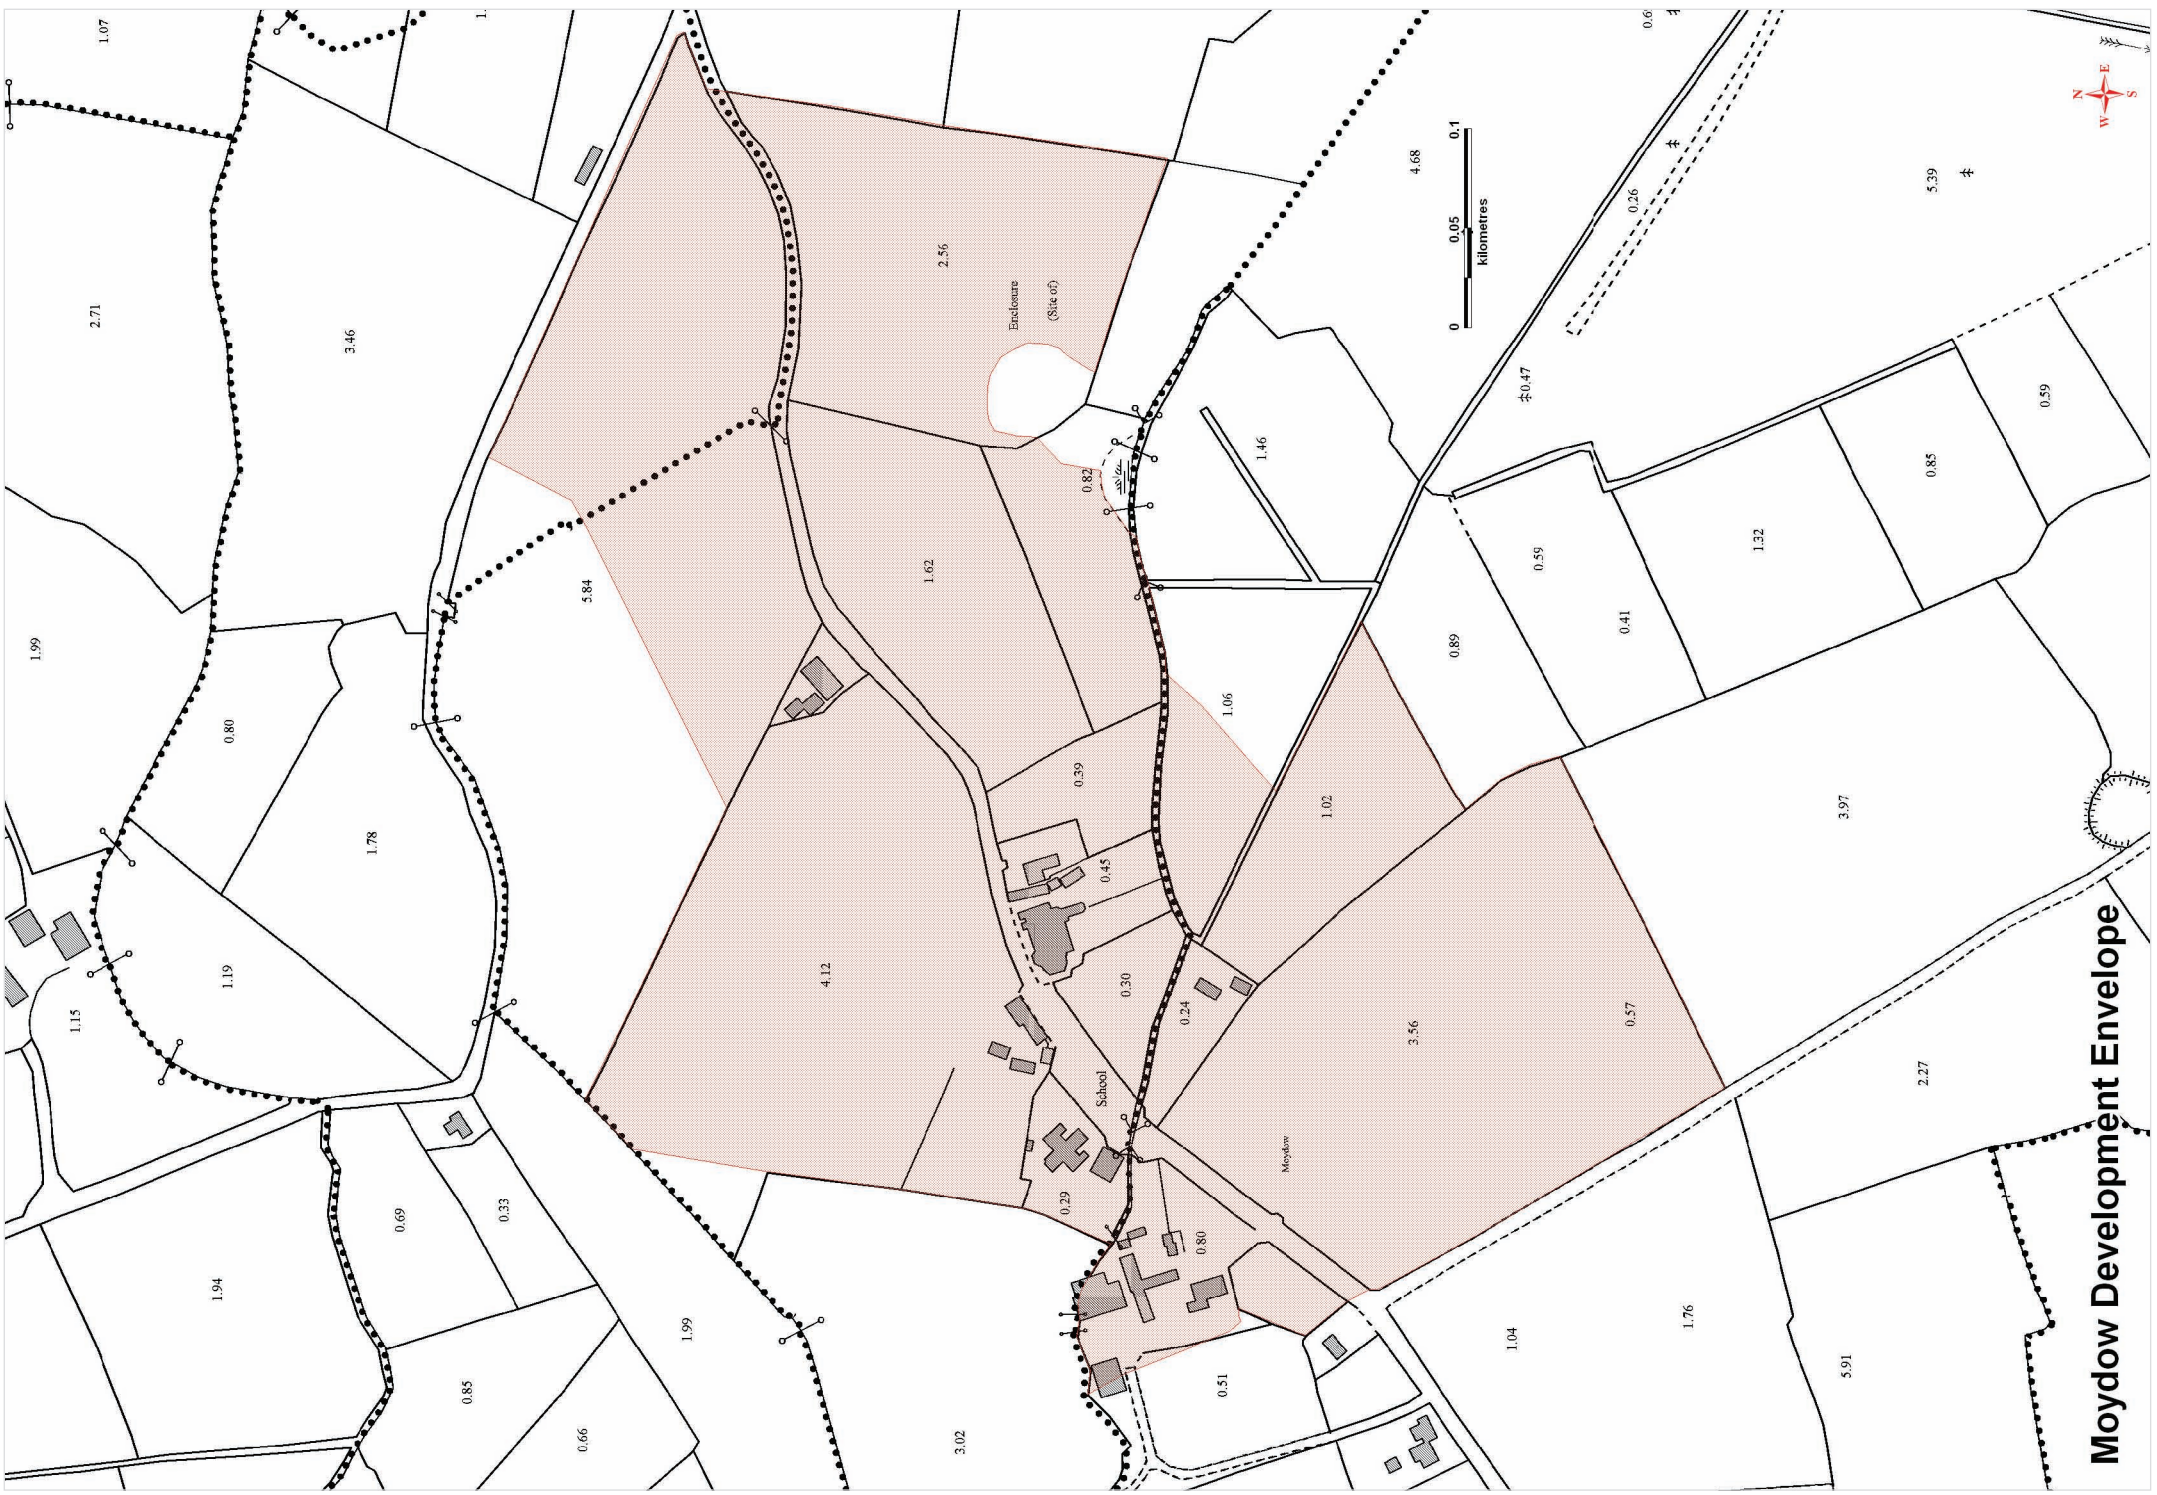


Moydow Development Envelope

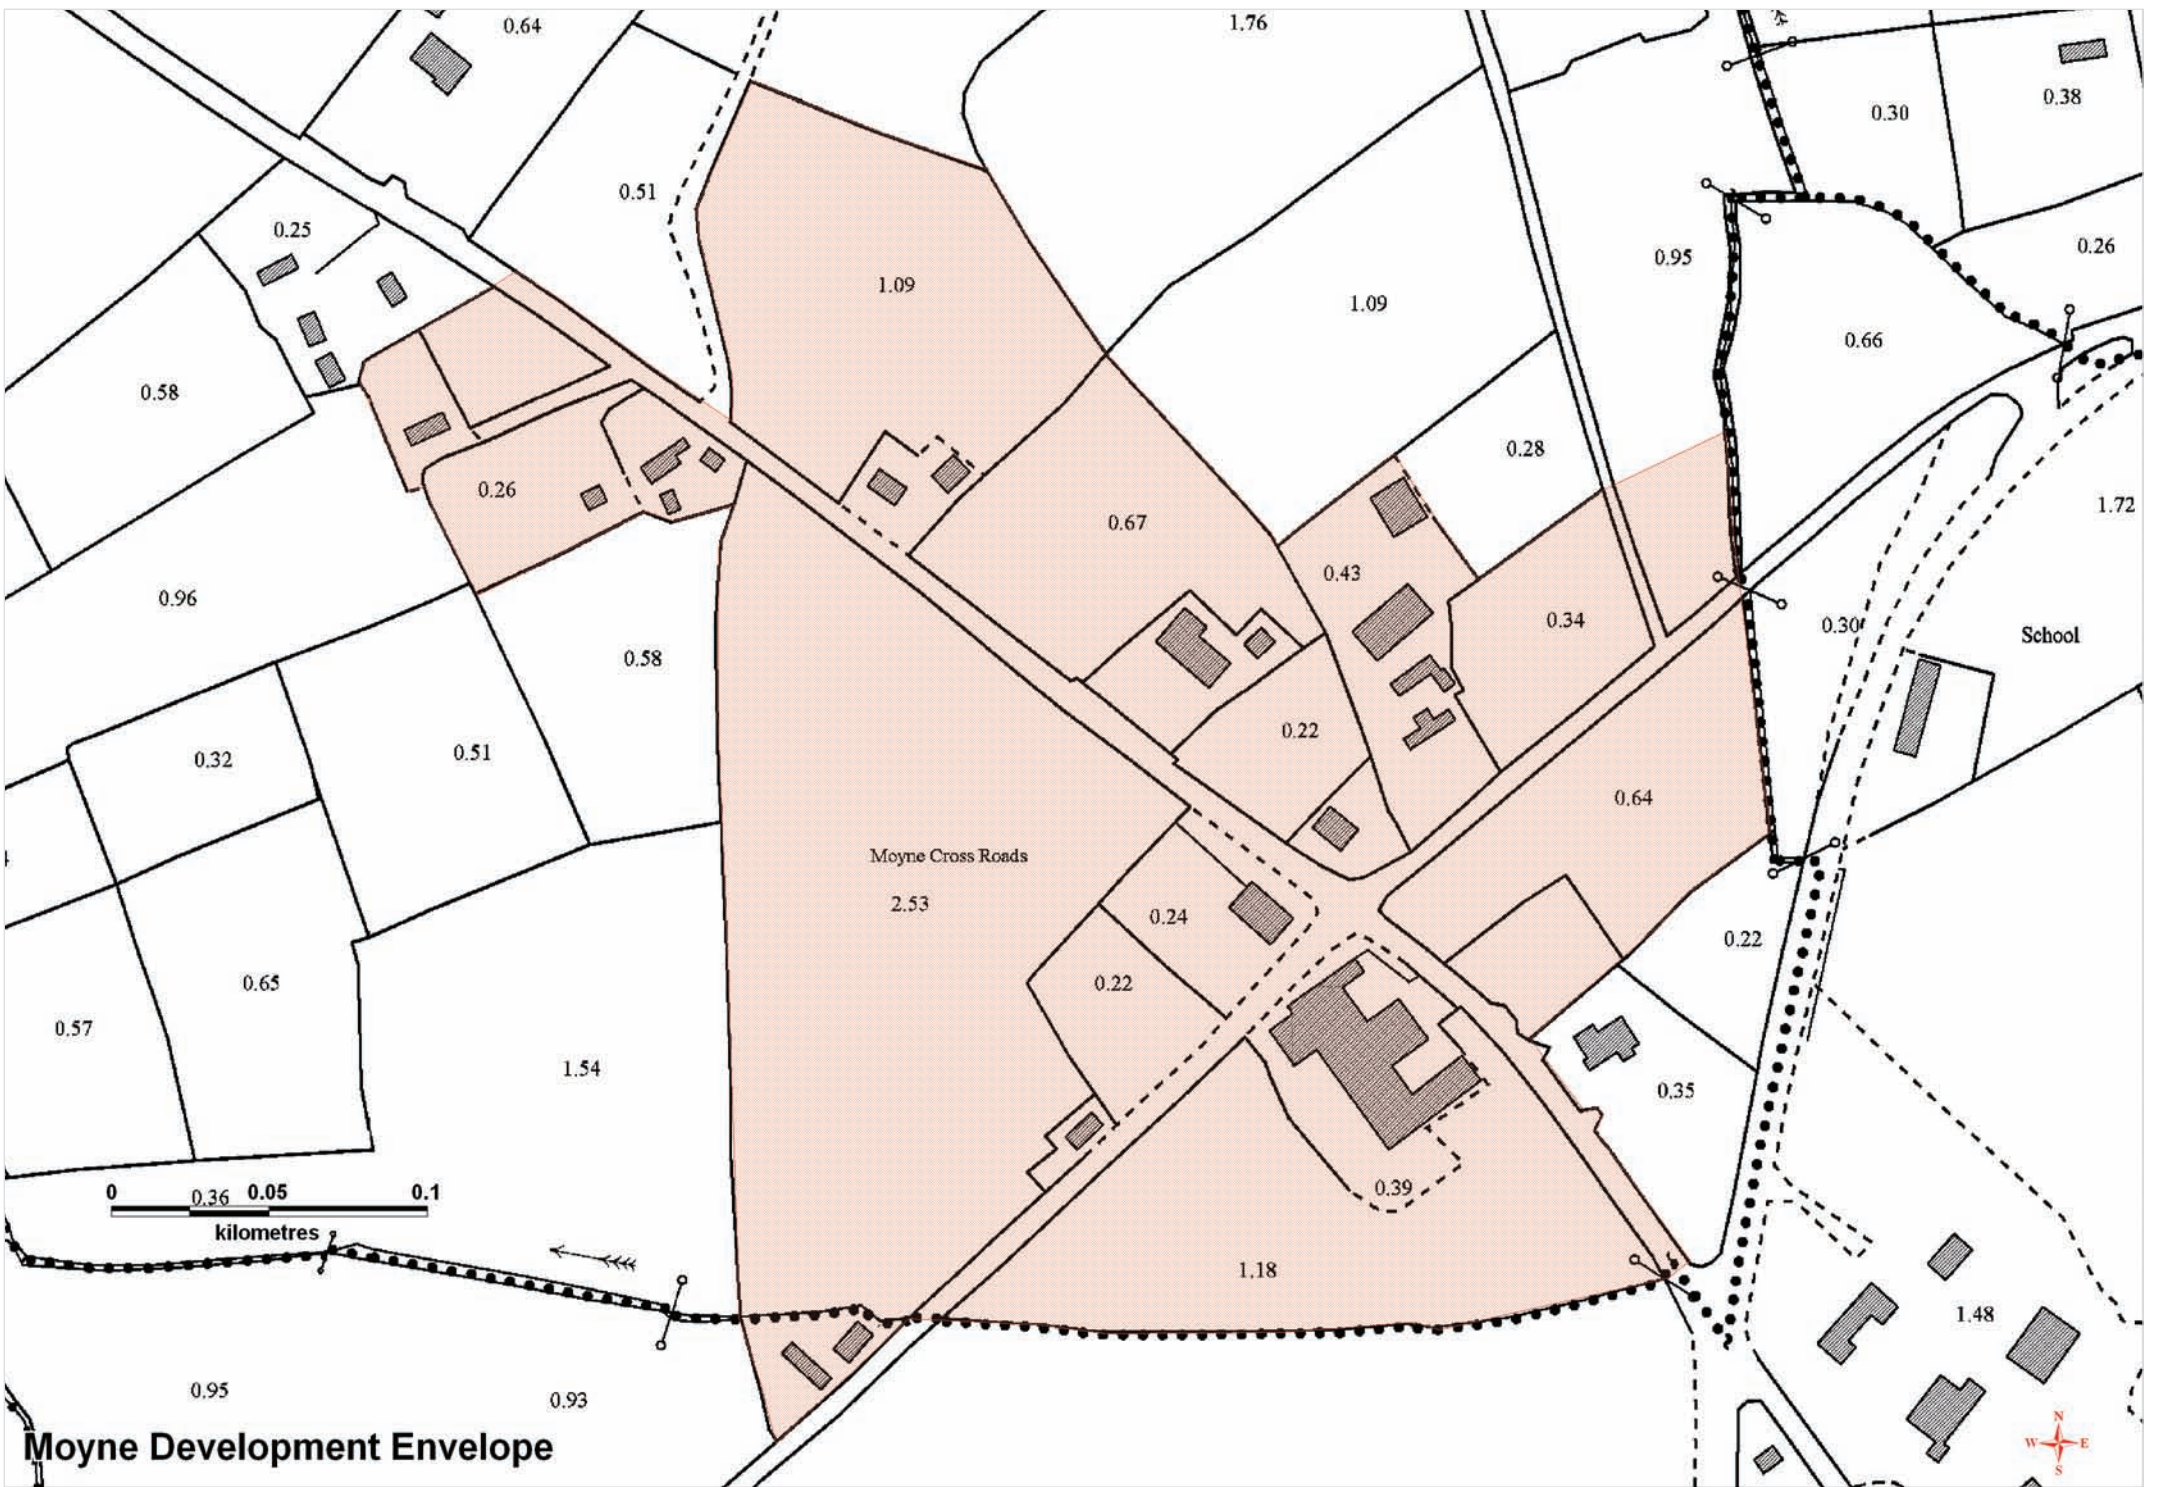


Moyne Development Envelope

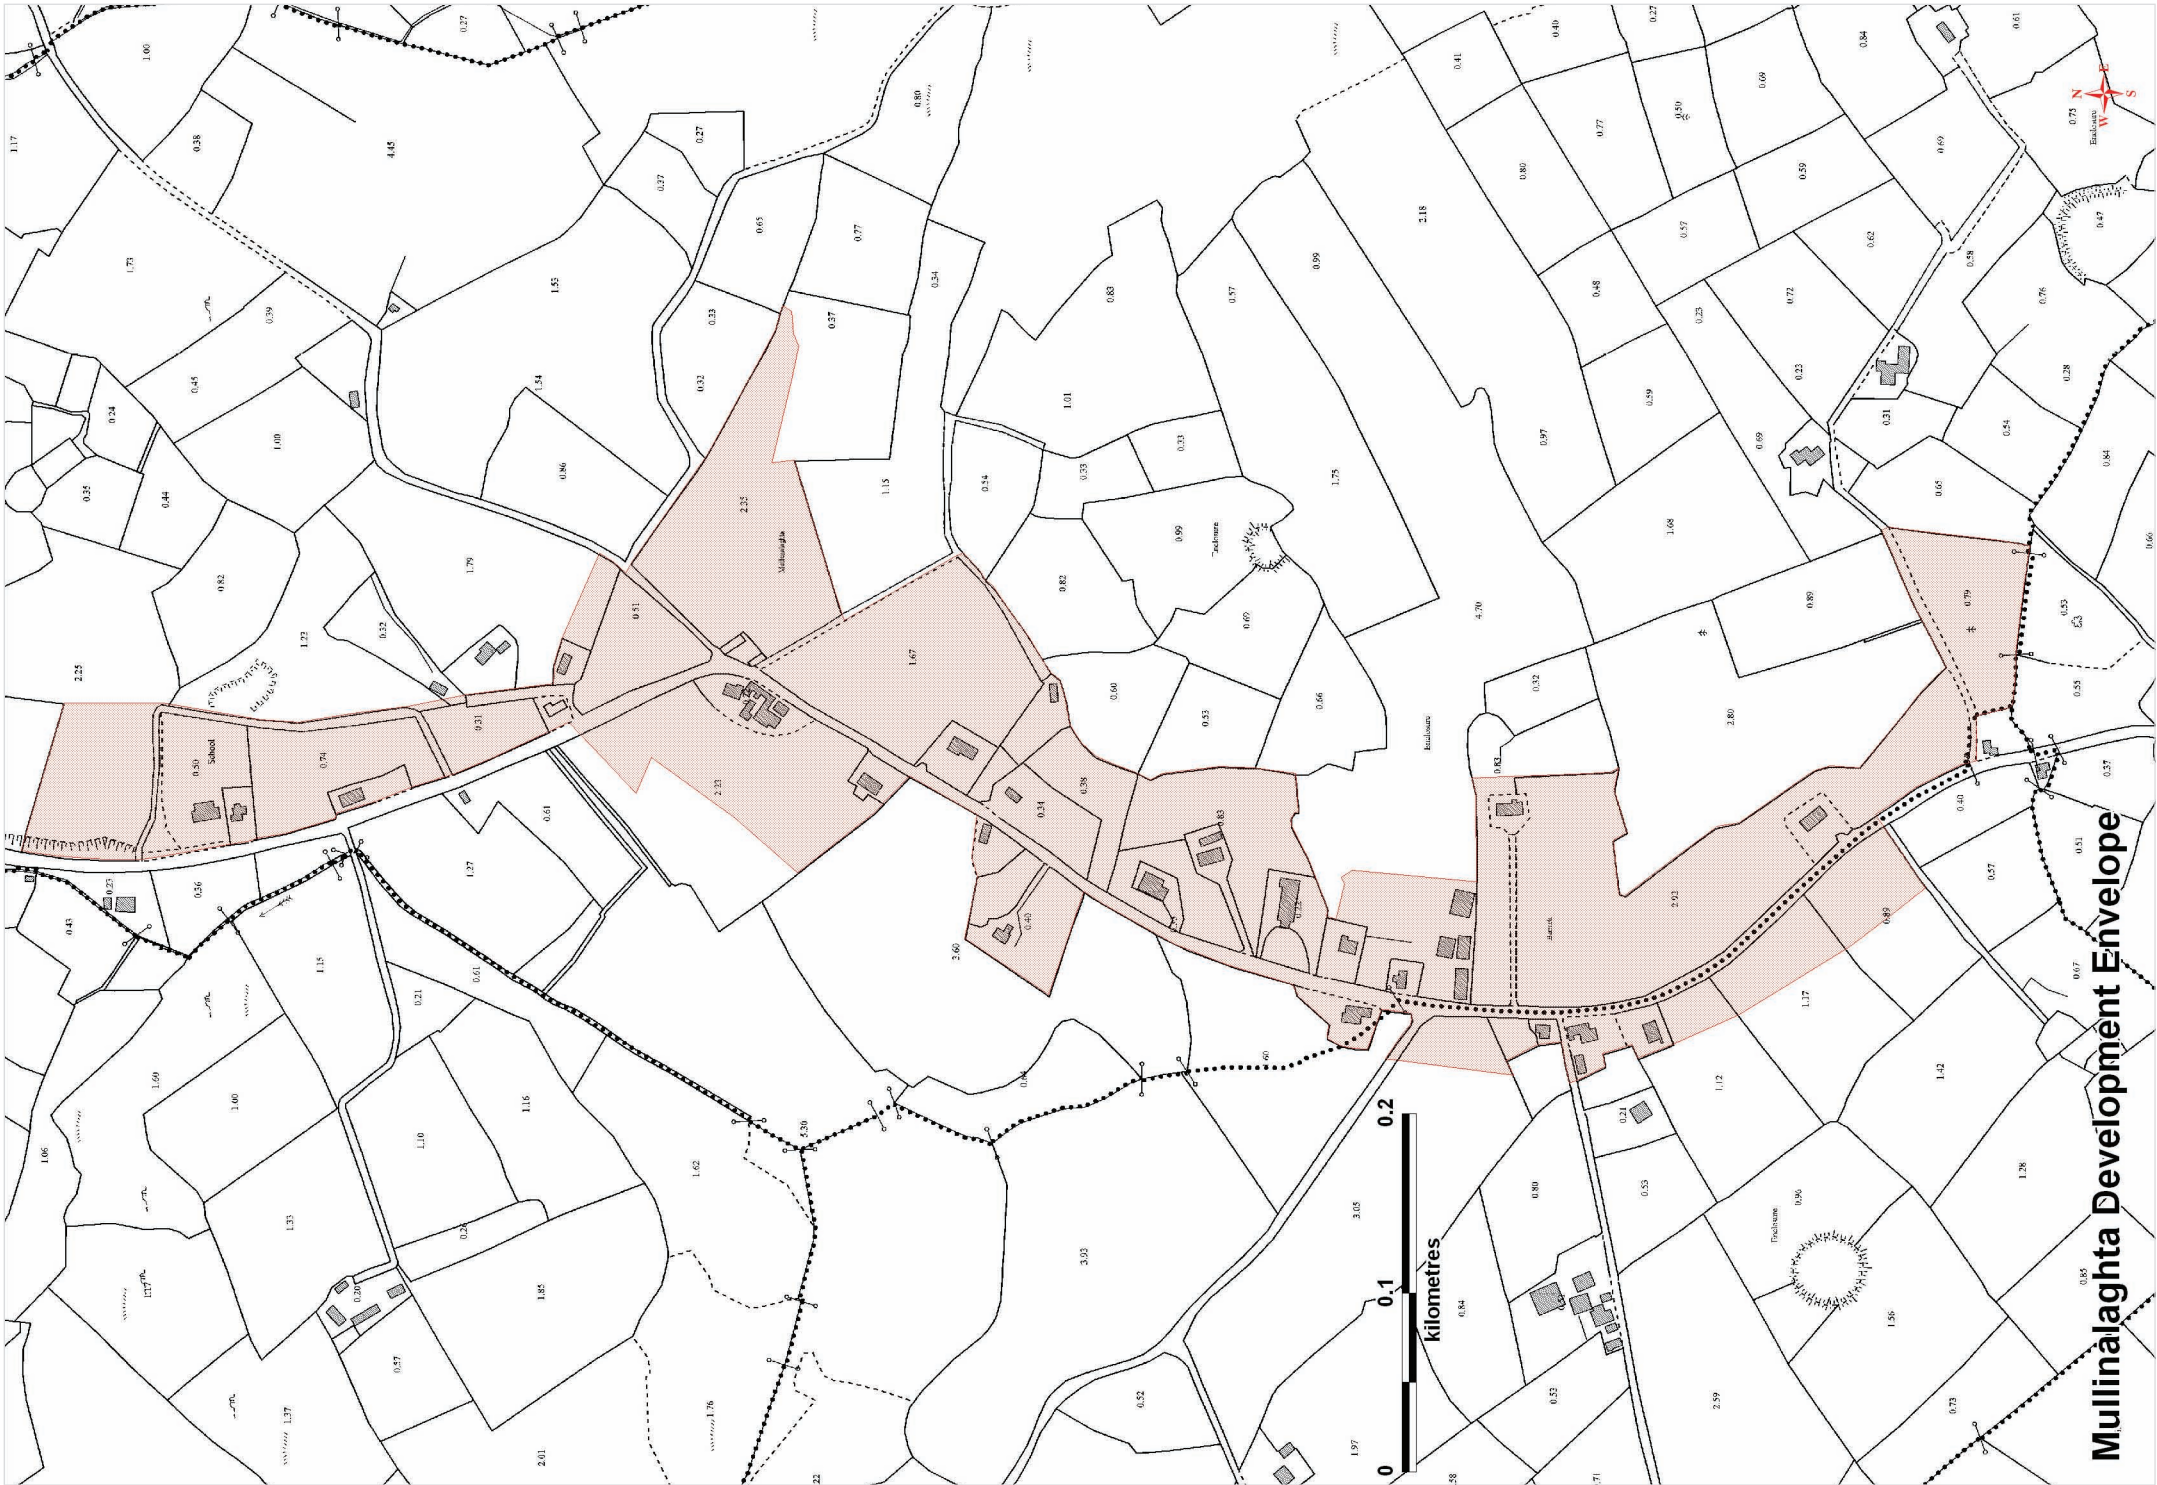


Mullinalaghta Development Envelope

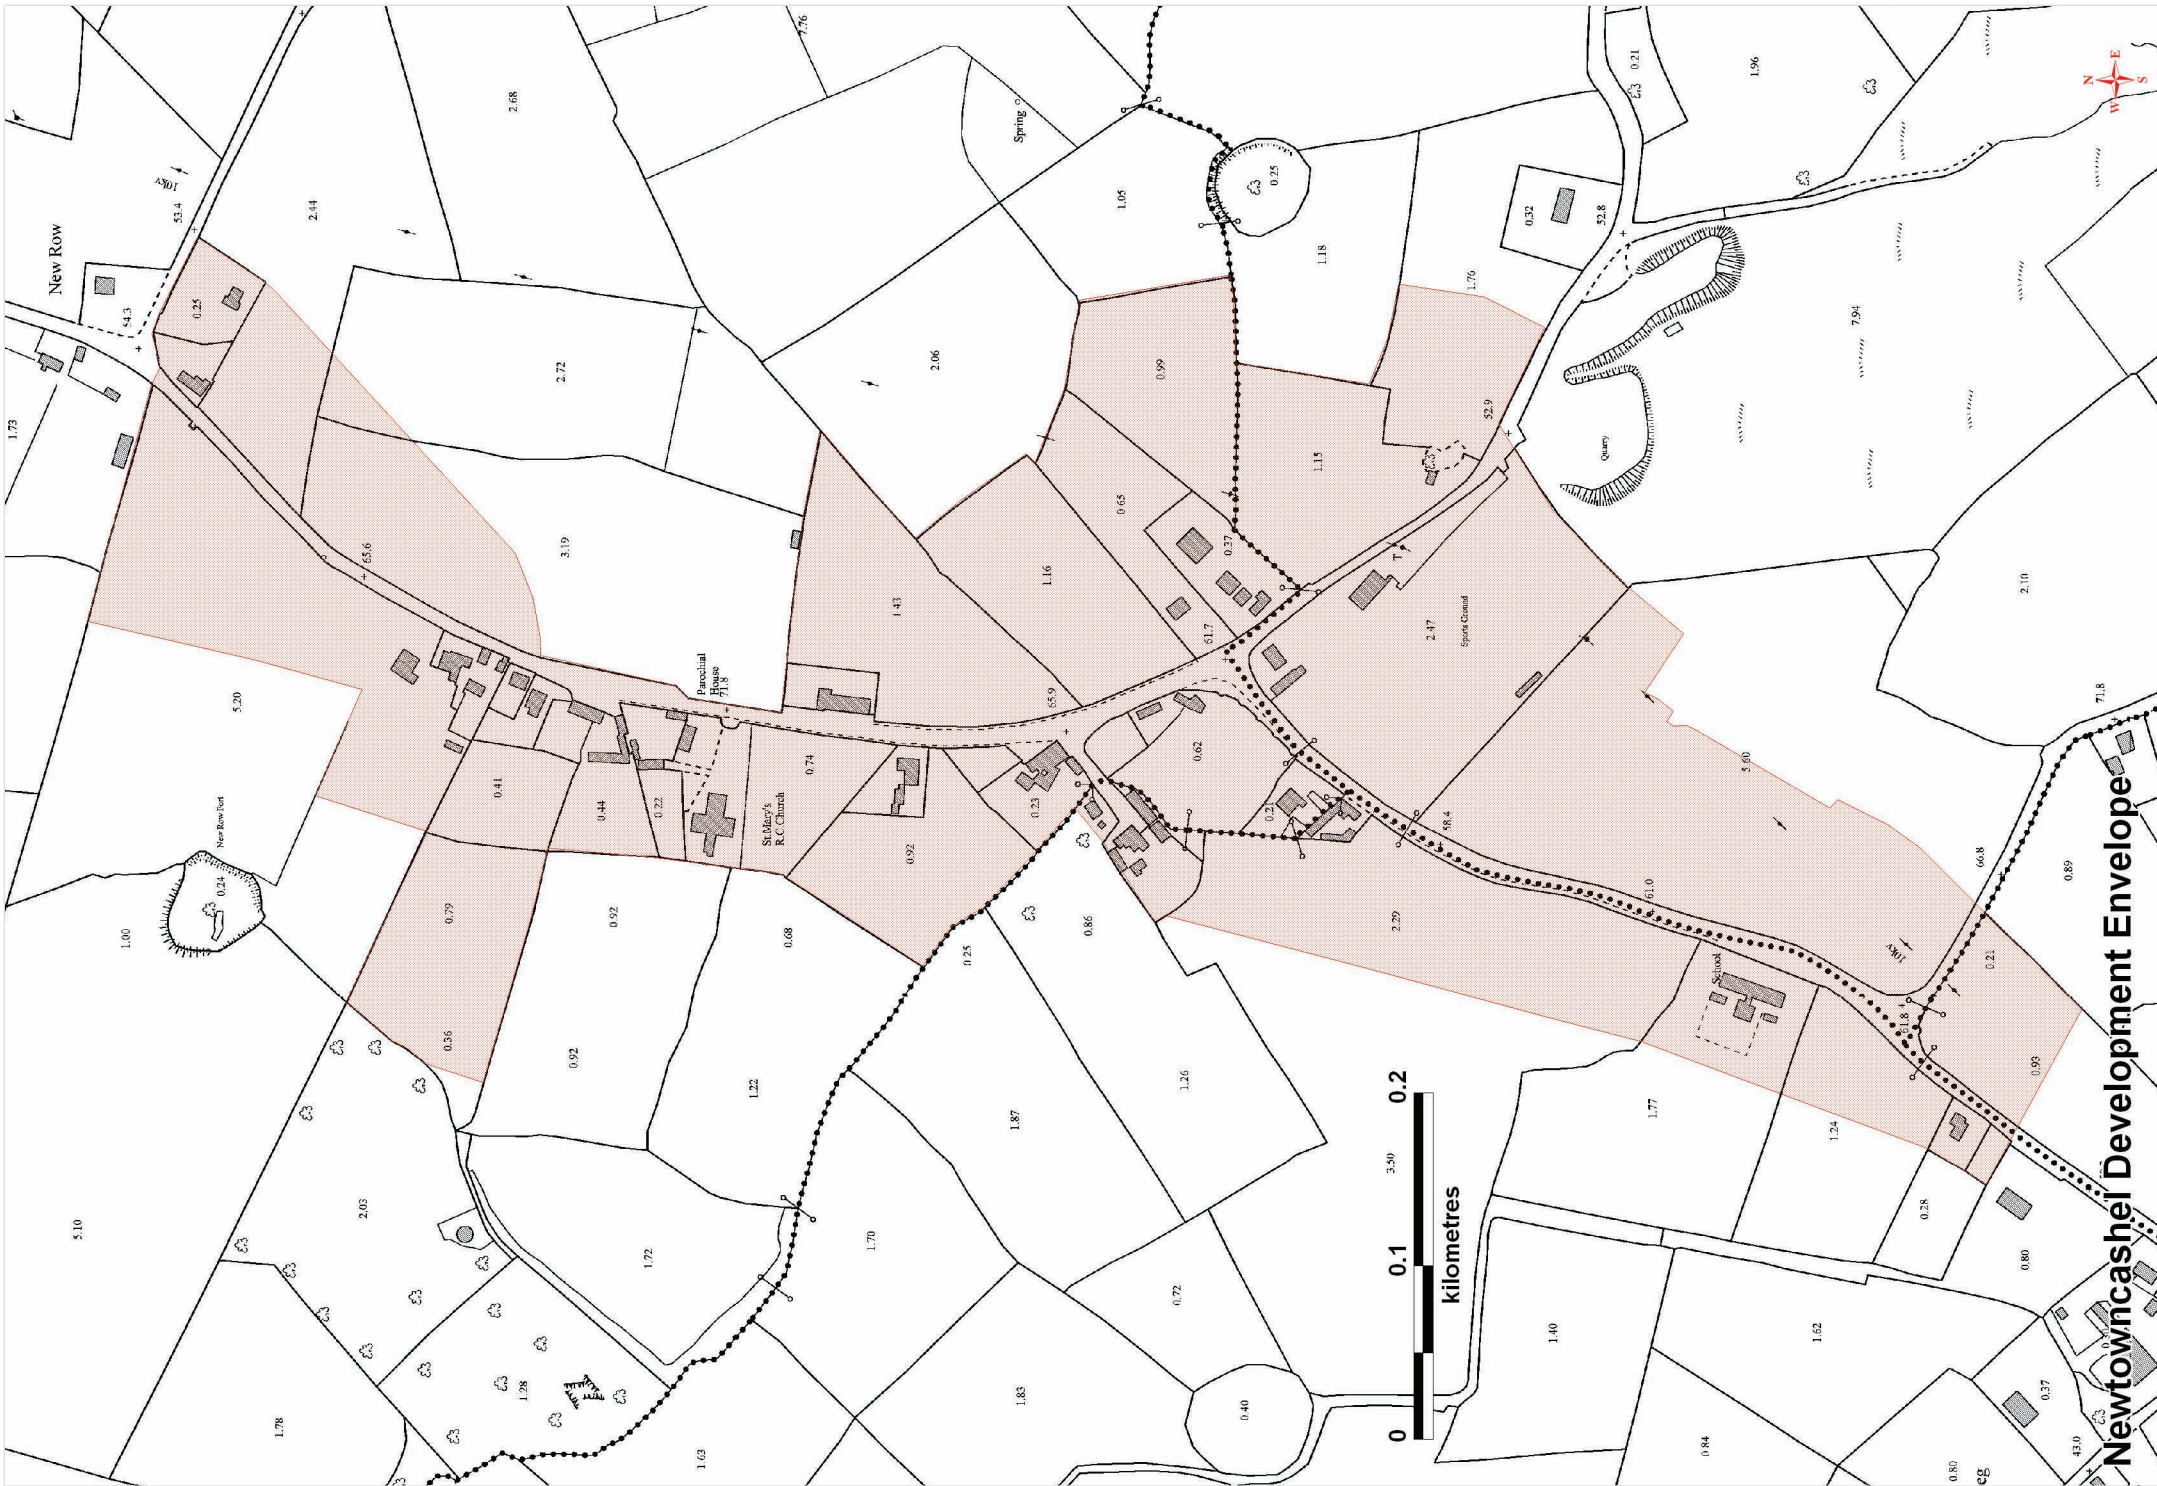


Newtowncashel Development Envelope

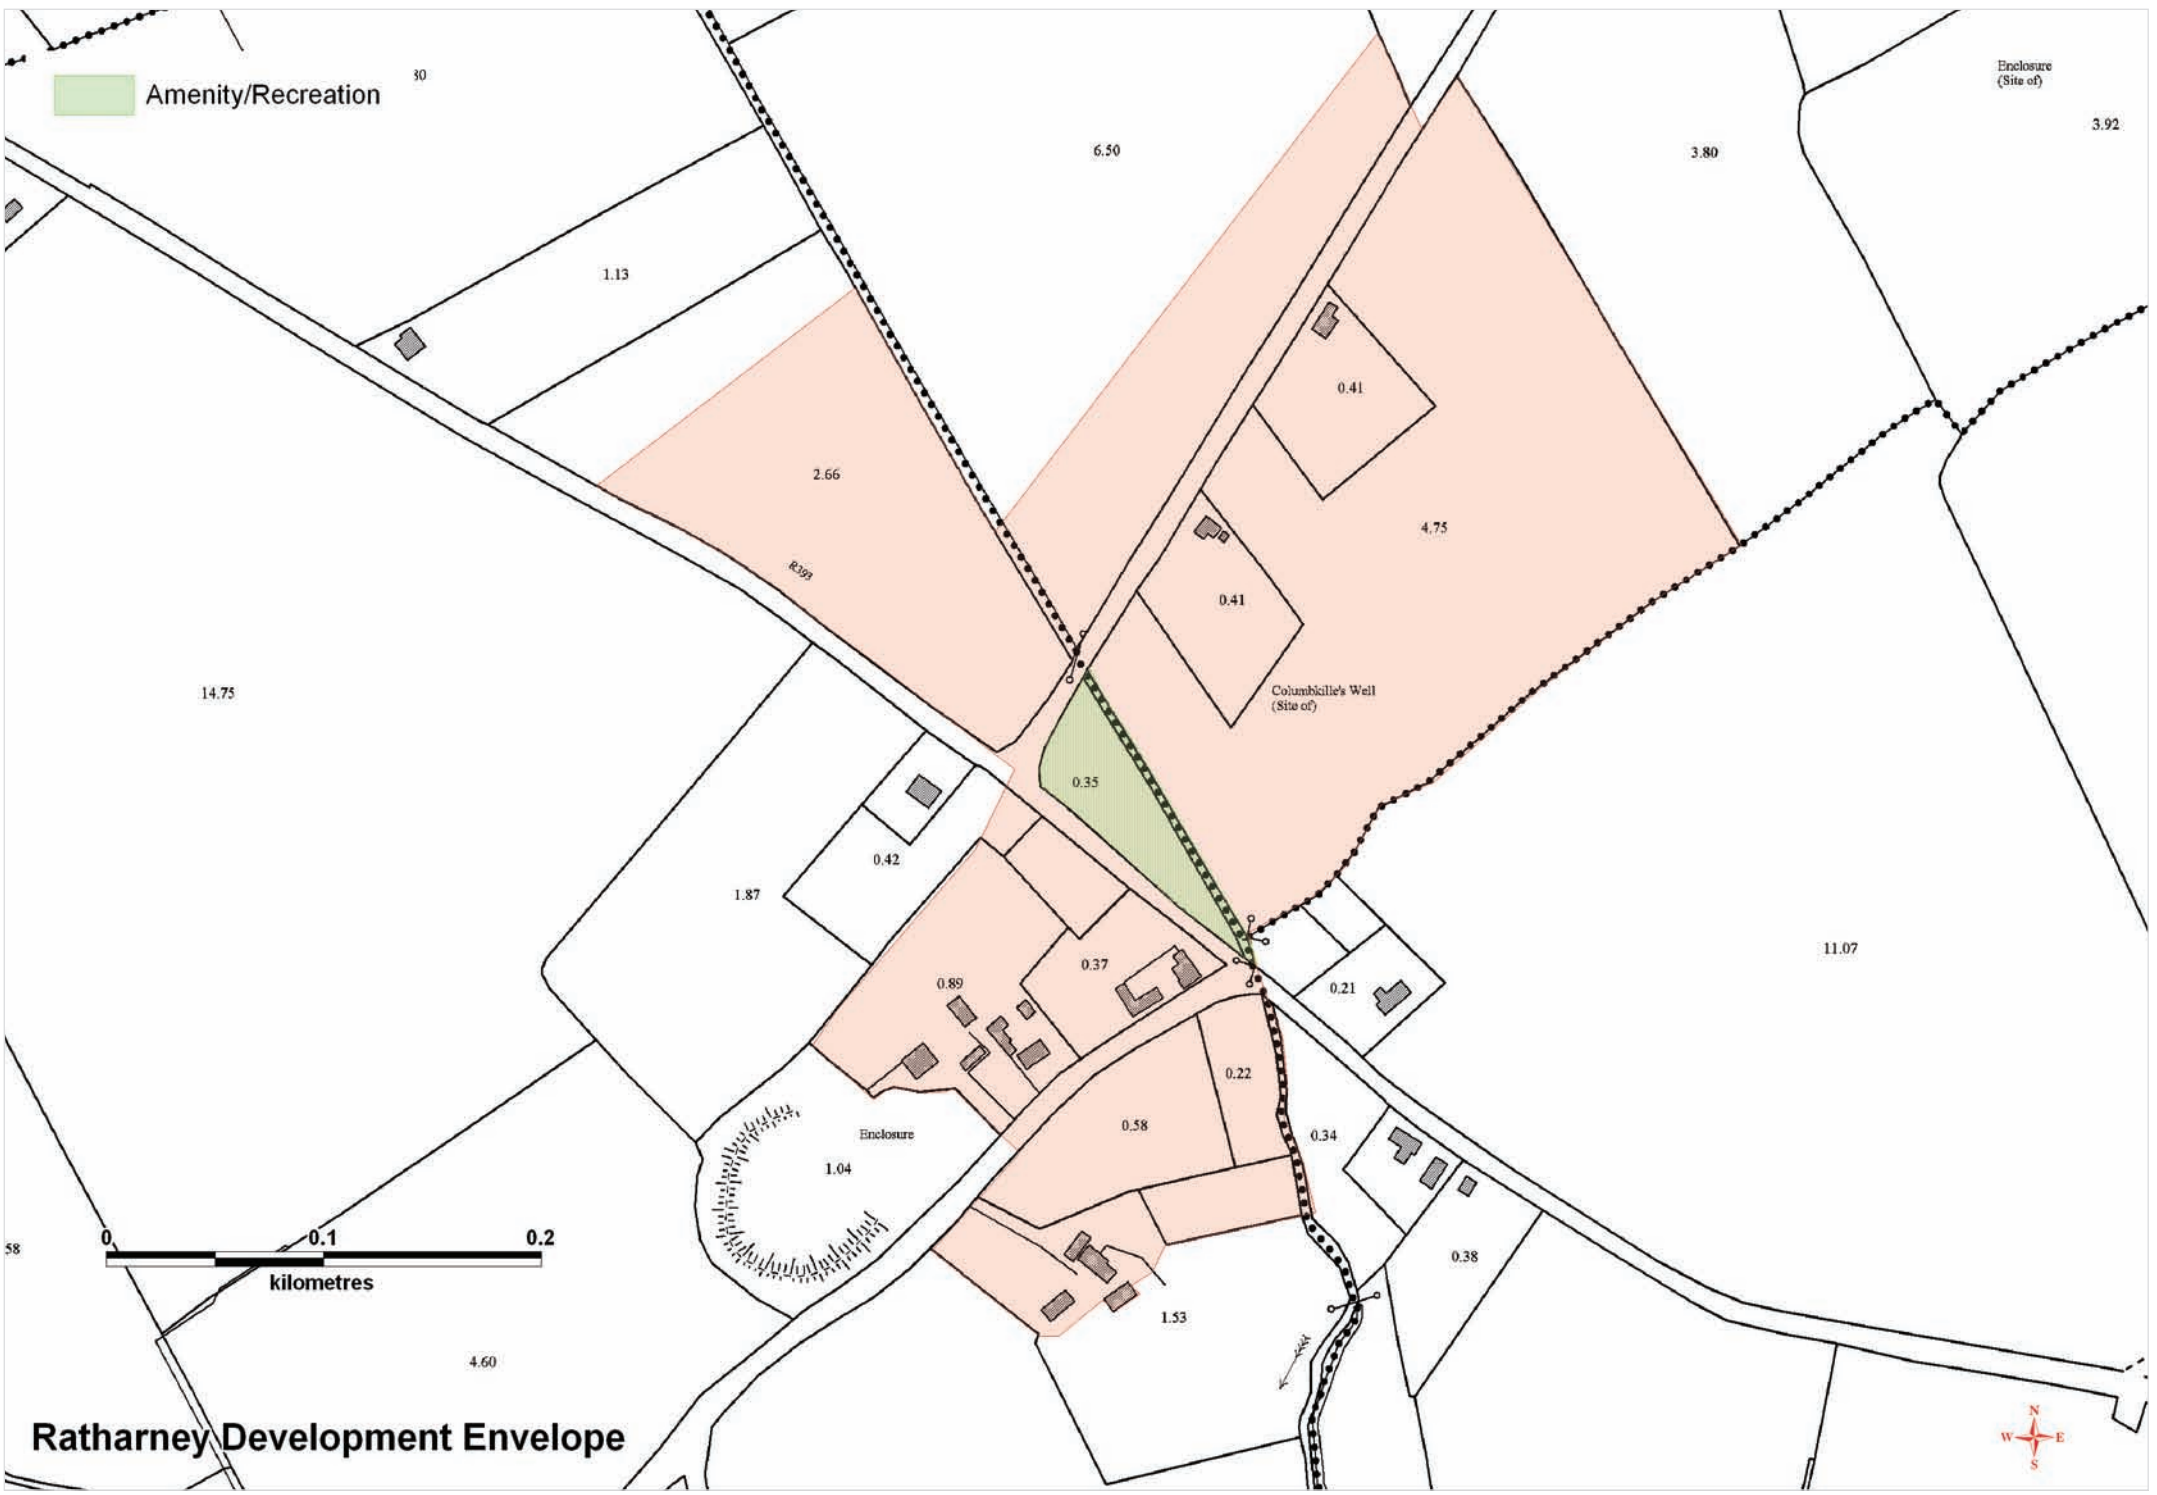

Ratharney Development Envelope

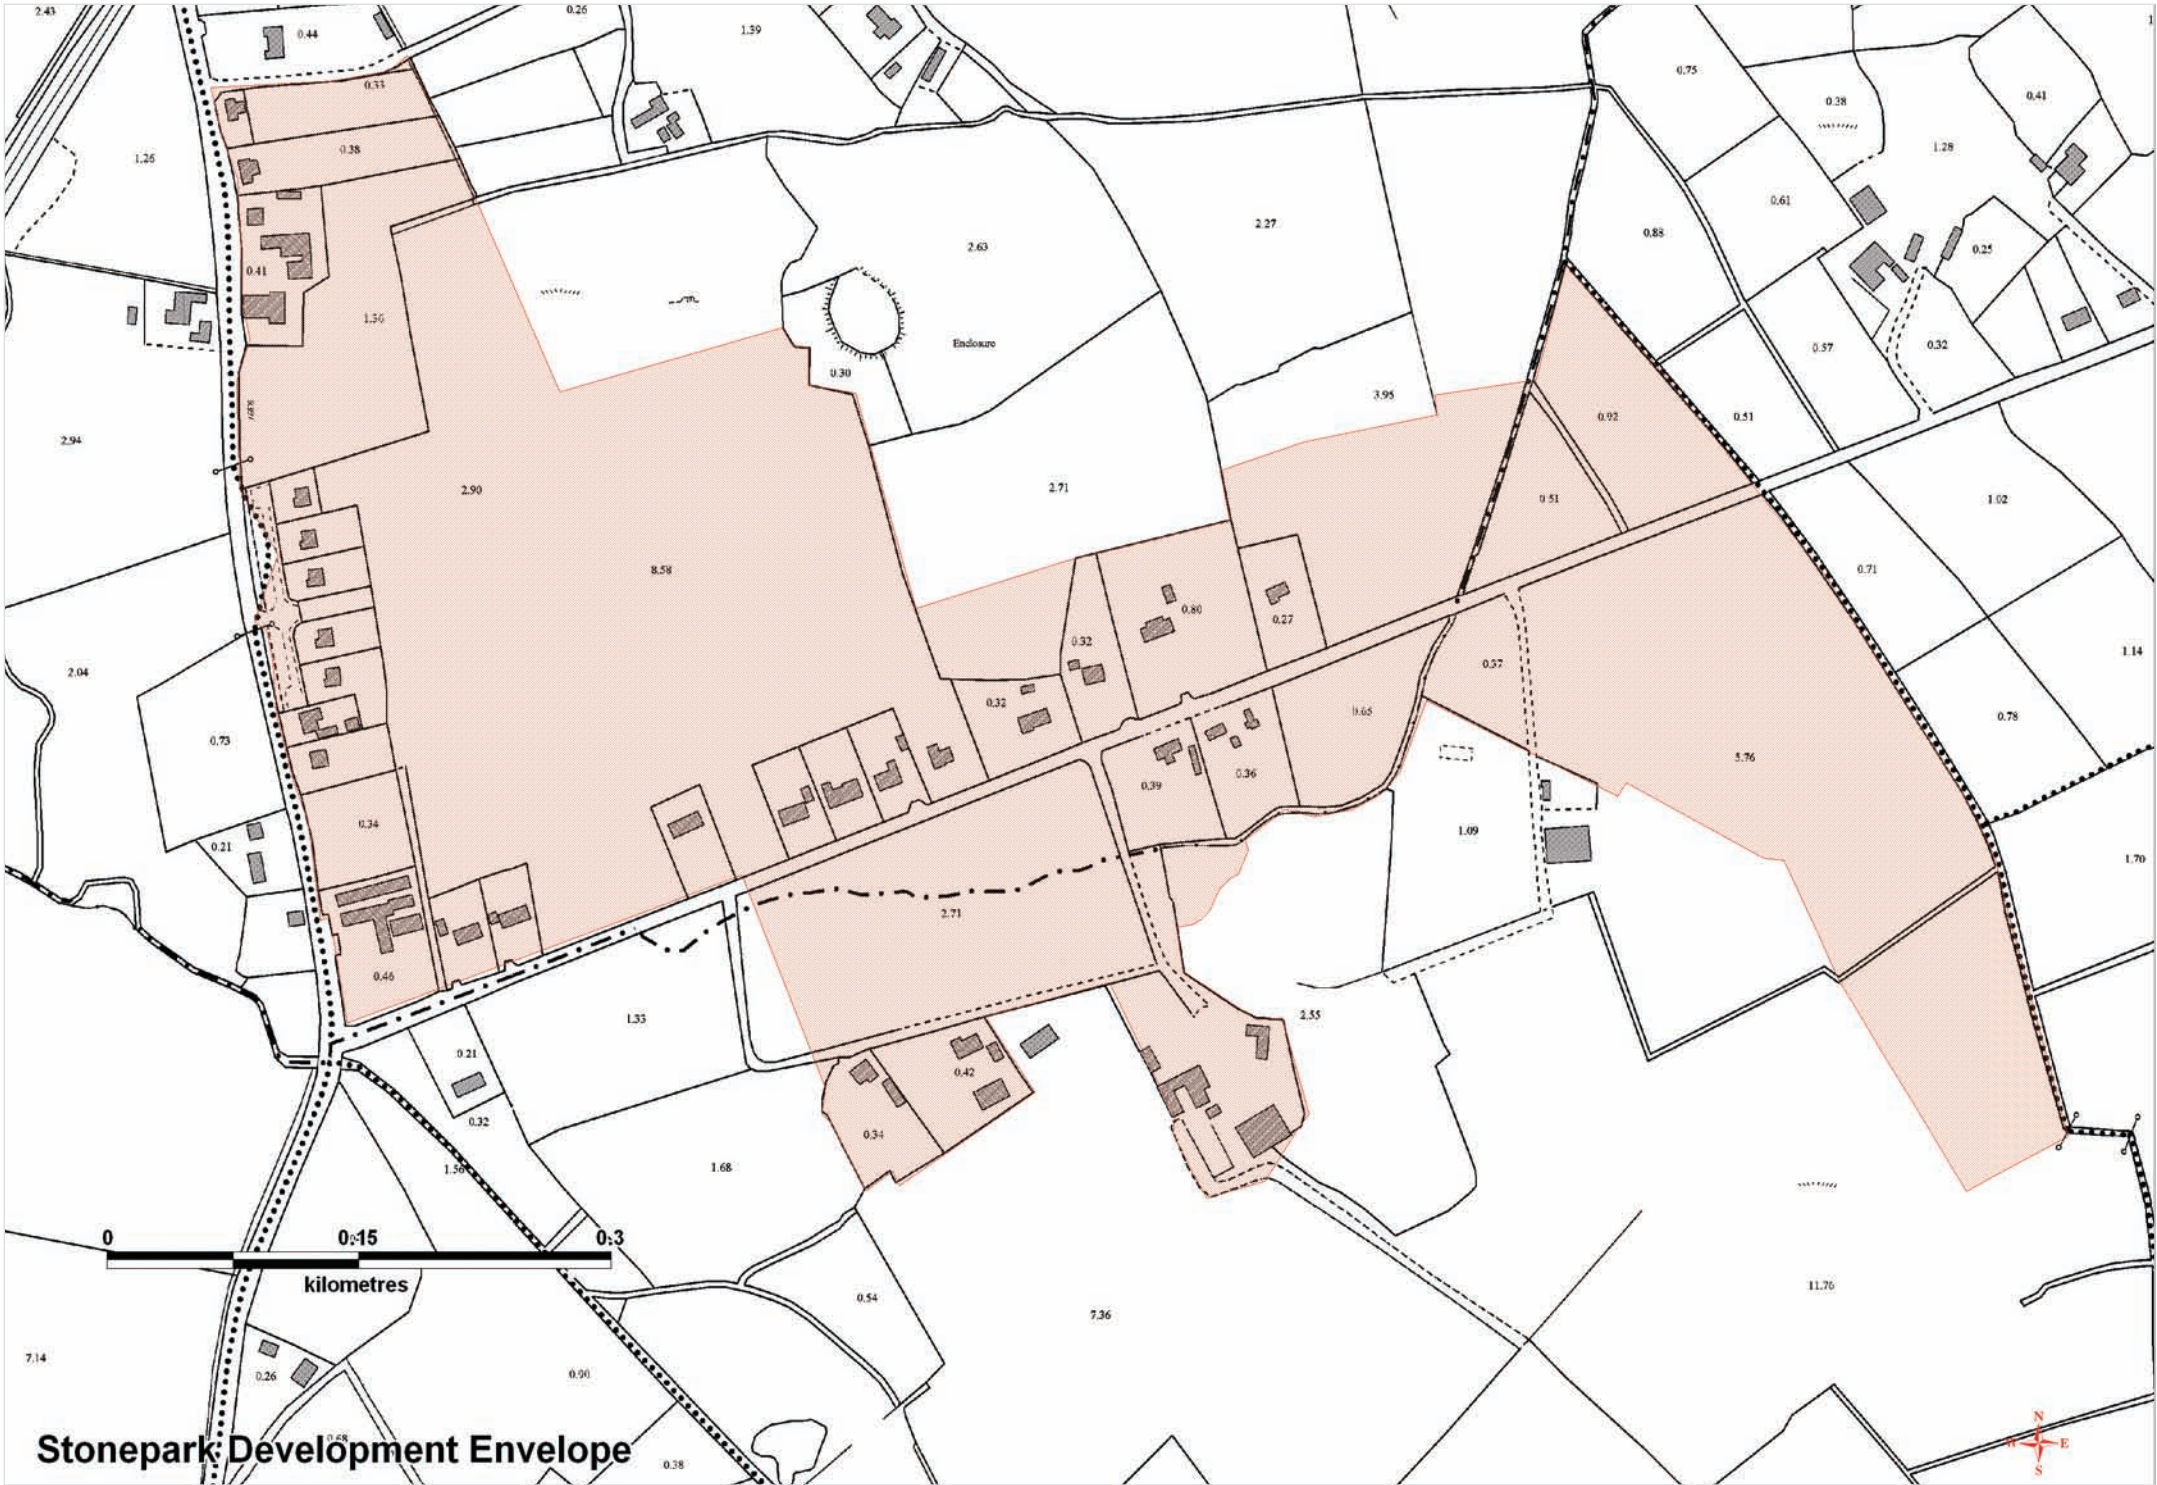

Stonepark Development Envelope

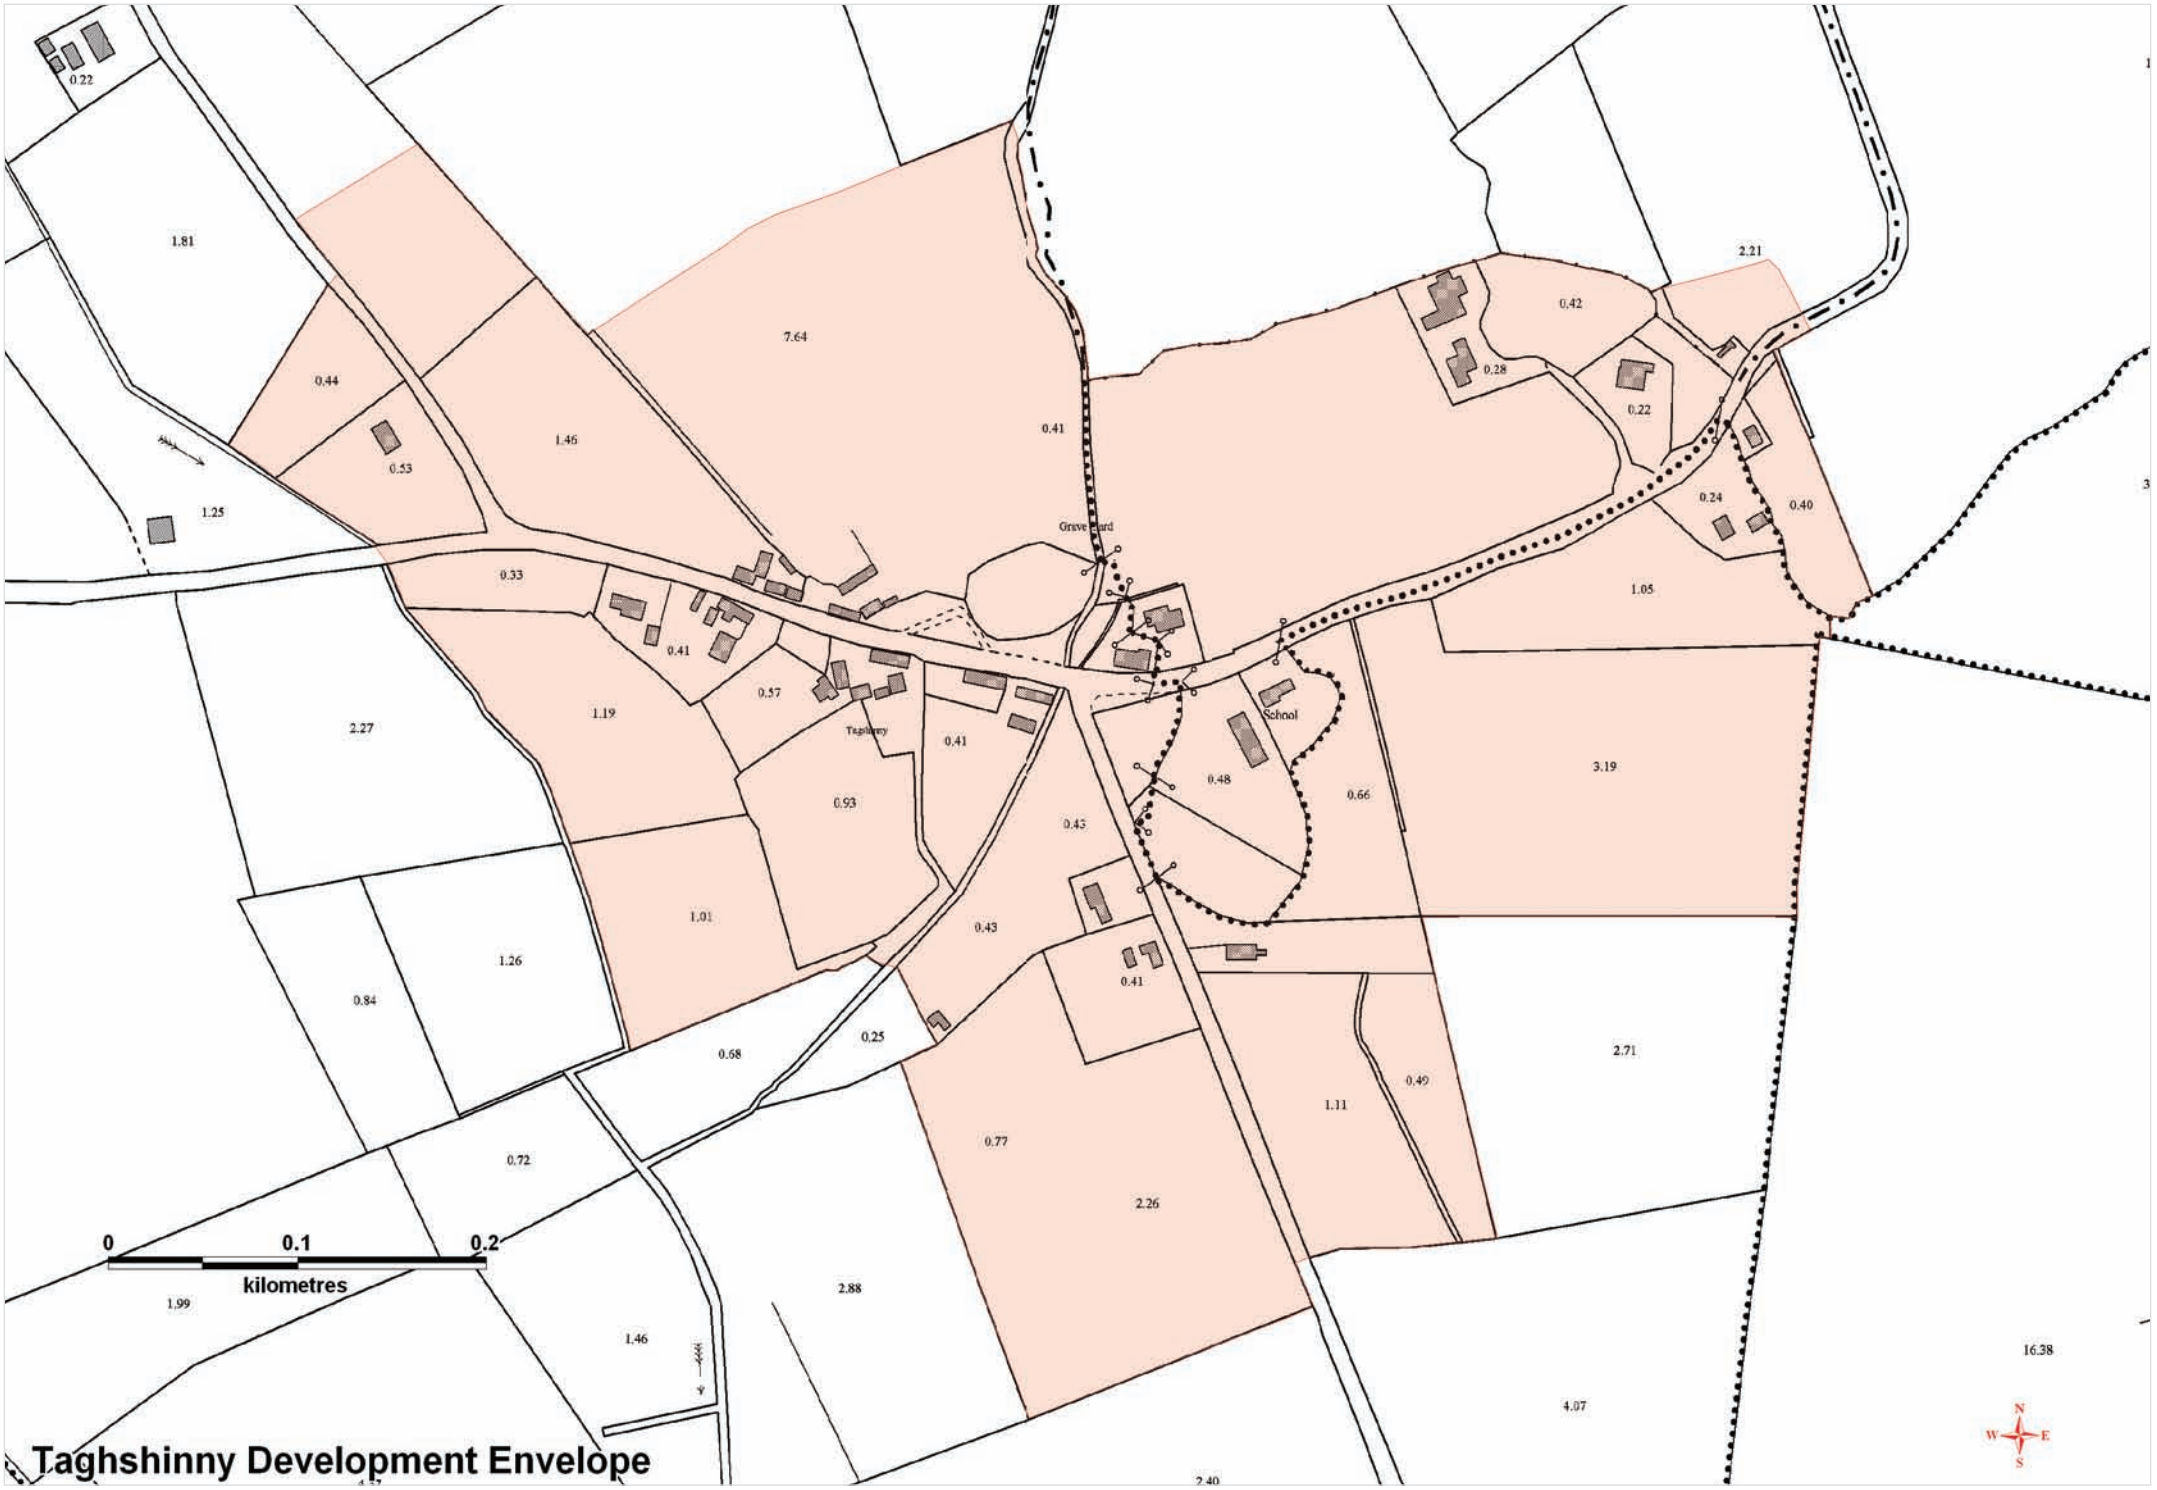

Taghshinny Development Envelope