


You should be aware that whilst these Route Corridor Options have been studied sufficiently to be shown as practical corridor options, more detailed design of the chosen route corridor option may result in changes to parts of the corridor and this may affect other information on the Drawing.

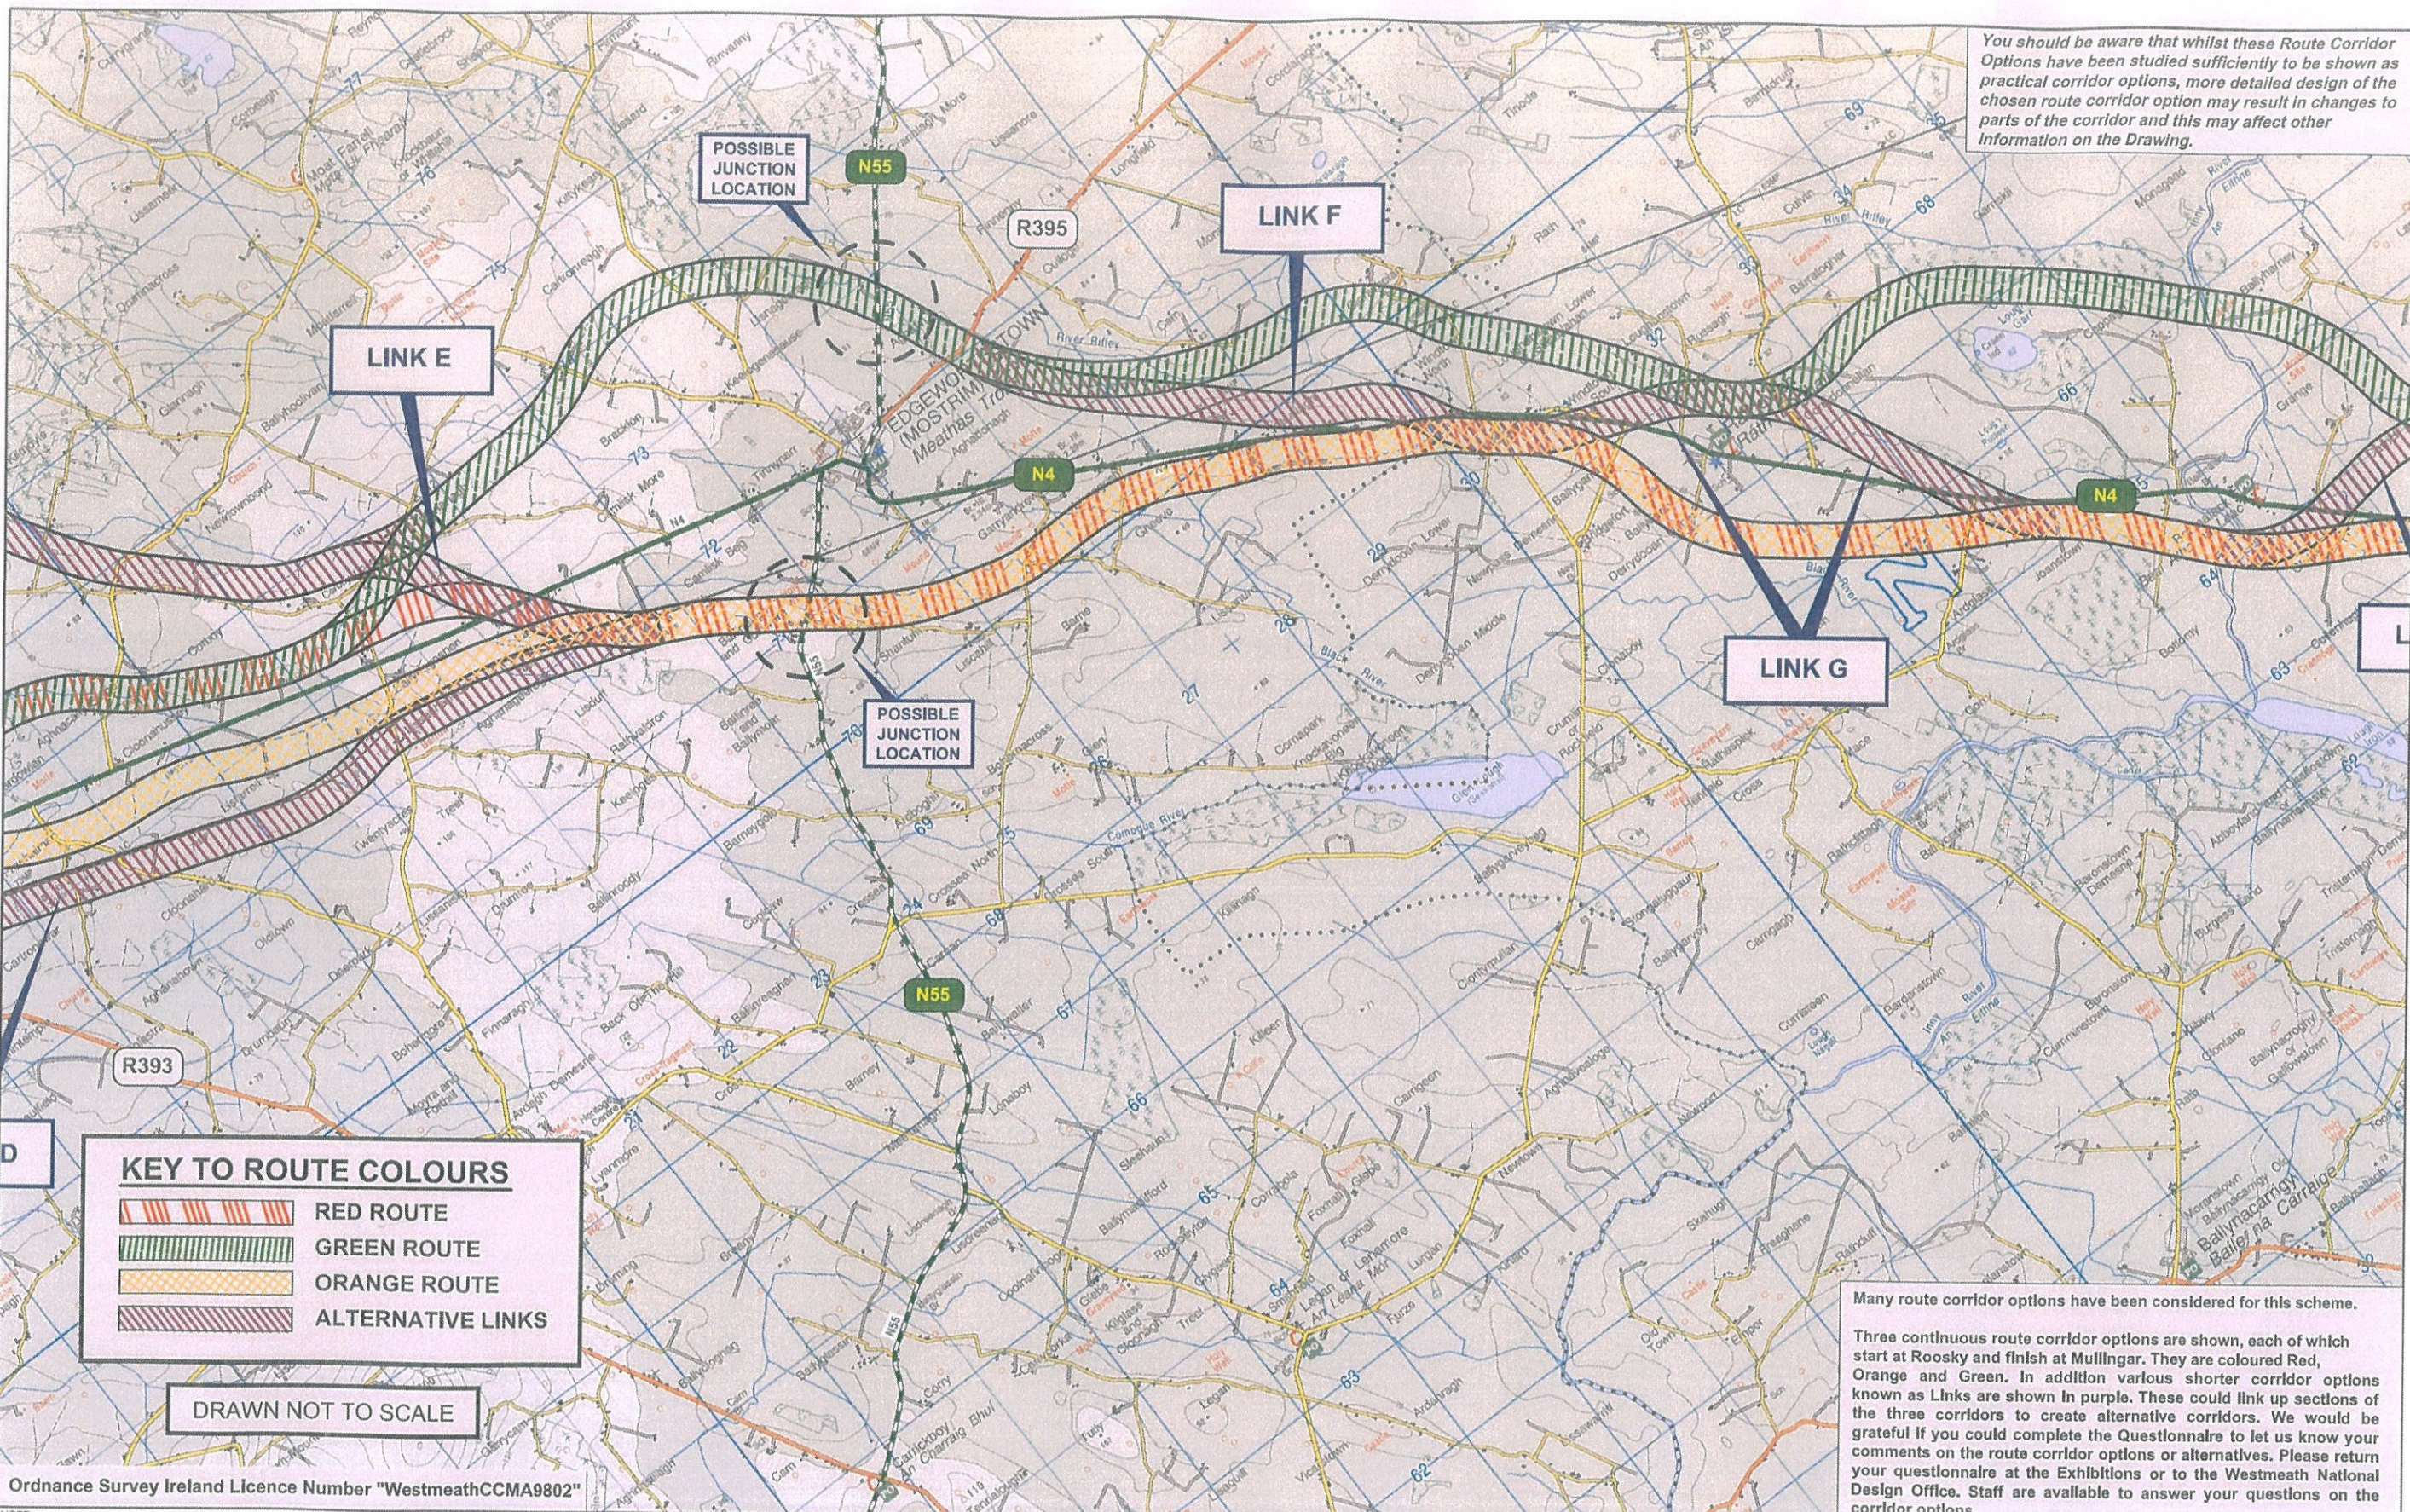

KEY TO ROUTE COLOURS

- RED ROUTE
- GREEN ROUTE
- ORANGE ROUTE
- ALTERNATIVE LINKS

DRAWN NOT TO SCALE

Many route corridor options have been considered for this scheme.

Three continuous route corridor options are shown, each of which start at Roosky and finish at Mullingar. They are coloured Red, Orange and Green. In addition various shorter corridor options known as Links are shown in purple. These could link up sections of the three corridors to create alternative corridors. We would be grateful if you could complete the Questionnaire to let us know your comments on the route corridor options or alternatives. Please return your questionnaire at the Exhibitions or to the Westmeath National Design Office. Staff are available to answer your questions on the corridor options.

Ordnance Survey Ireland Licence Number "WestmeathCCMA9802"

<p>NOTE:</p> <p>This drawing is the property of Westmeath County Council and no part of it may be reproduced without their written permission. Refer to constraints report for details and number references.</p> <p>Study area boundary may be subject to change as further information is obtained during the study phases.</p>		<p>Project:</p> <p>N4 MULLINGAR TO LONGFORD (ROOSKY)</p>	<p>Title:</p> <p>ROUTE CORRIDOR OPTIONS</p> <p>(SHEET 2 OF 3)</p>	<p>HYDER TOBIN CONSULTANTS Unit 35, Bracken Business Park, Bracken Road, Skenry, Dublin 14, Ireland Tel. +353 1 293 8855 Fax. +353 1 293 8870</p> <table border="1"> <tr> <td>Drawn:</td> <td>R.A.</td> <td>Job No:</td> <td>G001038</td> </tr> <tr> <td>Checked:</td> <td>W.M.</td> <td>File No:</td> <td>6018-002-038-031-Route Options Poster</td> </tr> <tr> <td>Approved:</td> <td>W.M.</td> <td>Drawing No:</td> <td></td> </tr> <tr> <td>Date:</td> <td>17 SEP 2008</td> <td>Rev:</td> <td></td> </tr> <tr> <td>Scale:</td> <td>NOT TO SCALE</td> <td></td> <td>6018-002</td> </tr> </table>	Drawn:	R.A.	Job No:	G001038	Checked:	W.M.	File No:	6018-002-038-031-Route Options Poster	Approved:	W.M.	Drawing No:		Date:	17 SEP 2008	Rev:		Scale:	NOT TO SCALE		6018-002
Drawn:	R.A.	Job No:	G001038																					
Checked:	W.M.	File No:	6018-002-038-031-Route Options Poster																					
Approved:	W.M.	Drawing No:																						
Date:	17 SEP 2008	Rev:																						
Scale:	NOT TO SCALE		6018-002																					