


**DRAWING TITLE:**  
**CORLEA TRACKWAY**  
**PART VIII**  
**SITE LAYOUT**  
**OVERVIEW PLAN**

- LEGEND:**
- PROPOSED TRACK** ---
  - EXISTING TRACK** ---
  - SITE BOUNDARY** ---
  - CAR PARKING** P
  - SITE NOTICE** ●

**LOCATION/OS MAP: 2556/2623**  
**SCALE: 1:7500**  
**DATE: MARCH 2019**  
**DRAWN BY: RS**  
**CHECKED BY: GS**





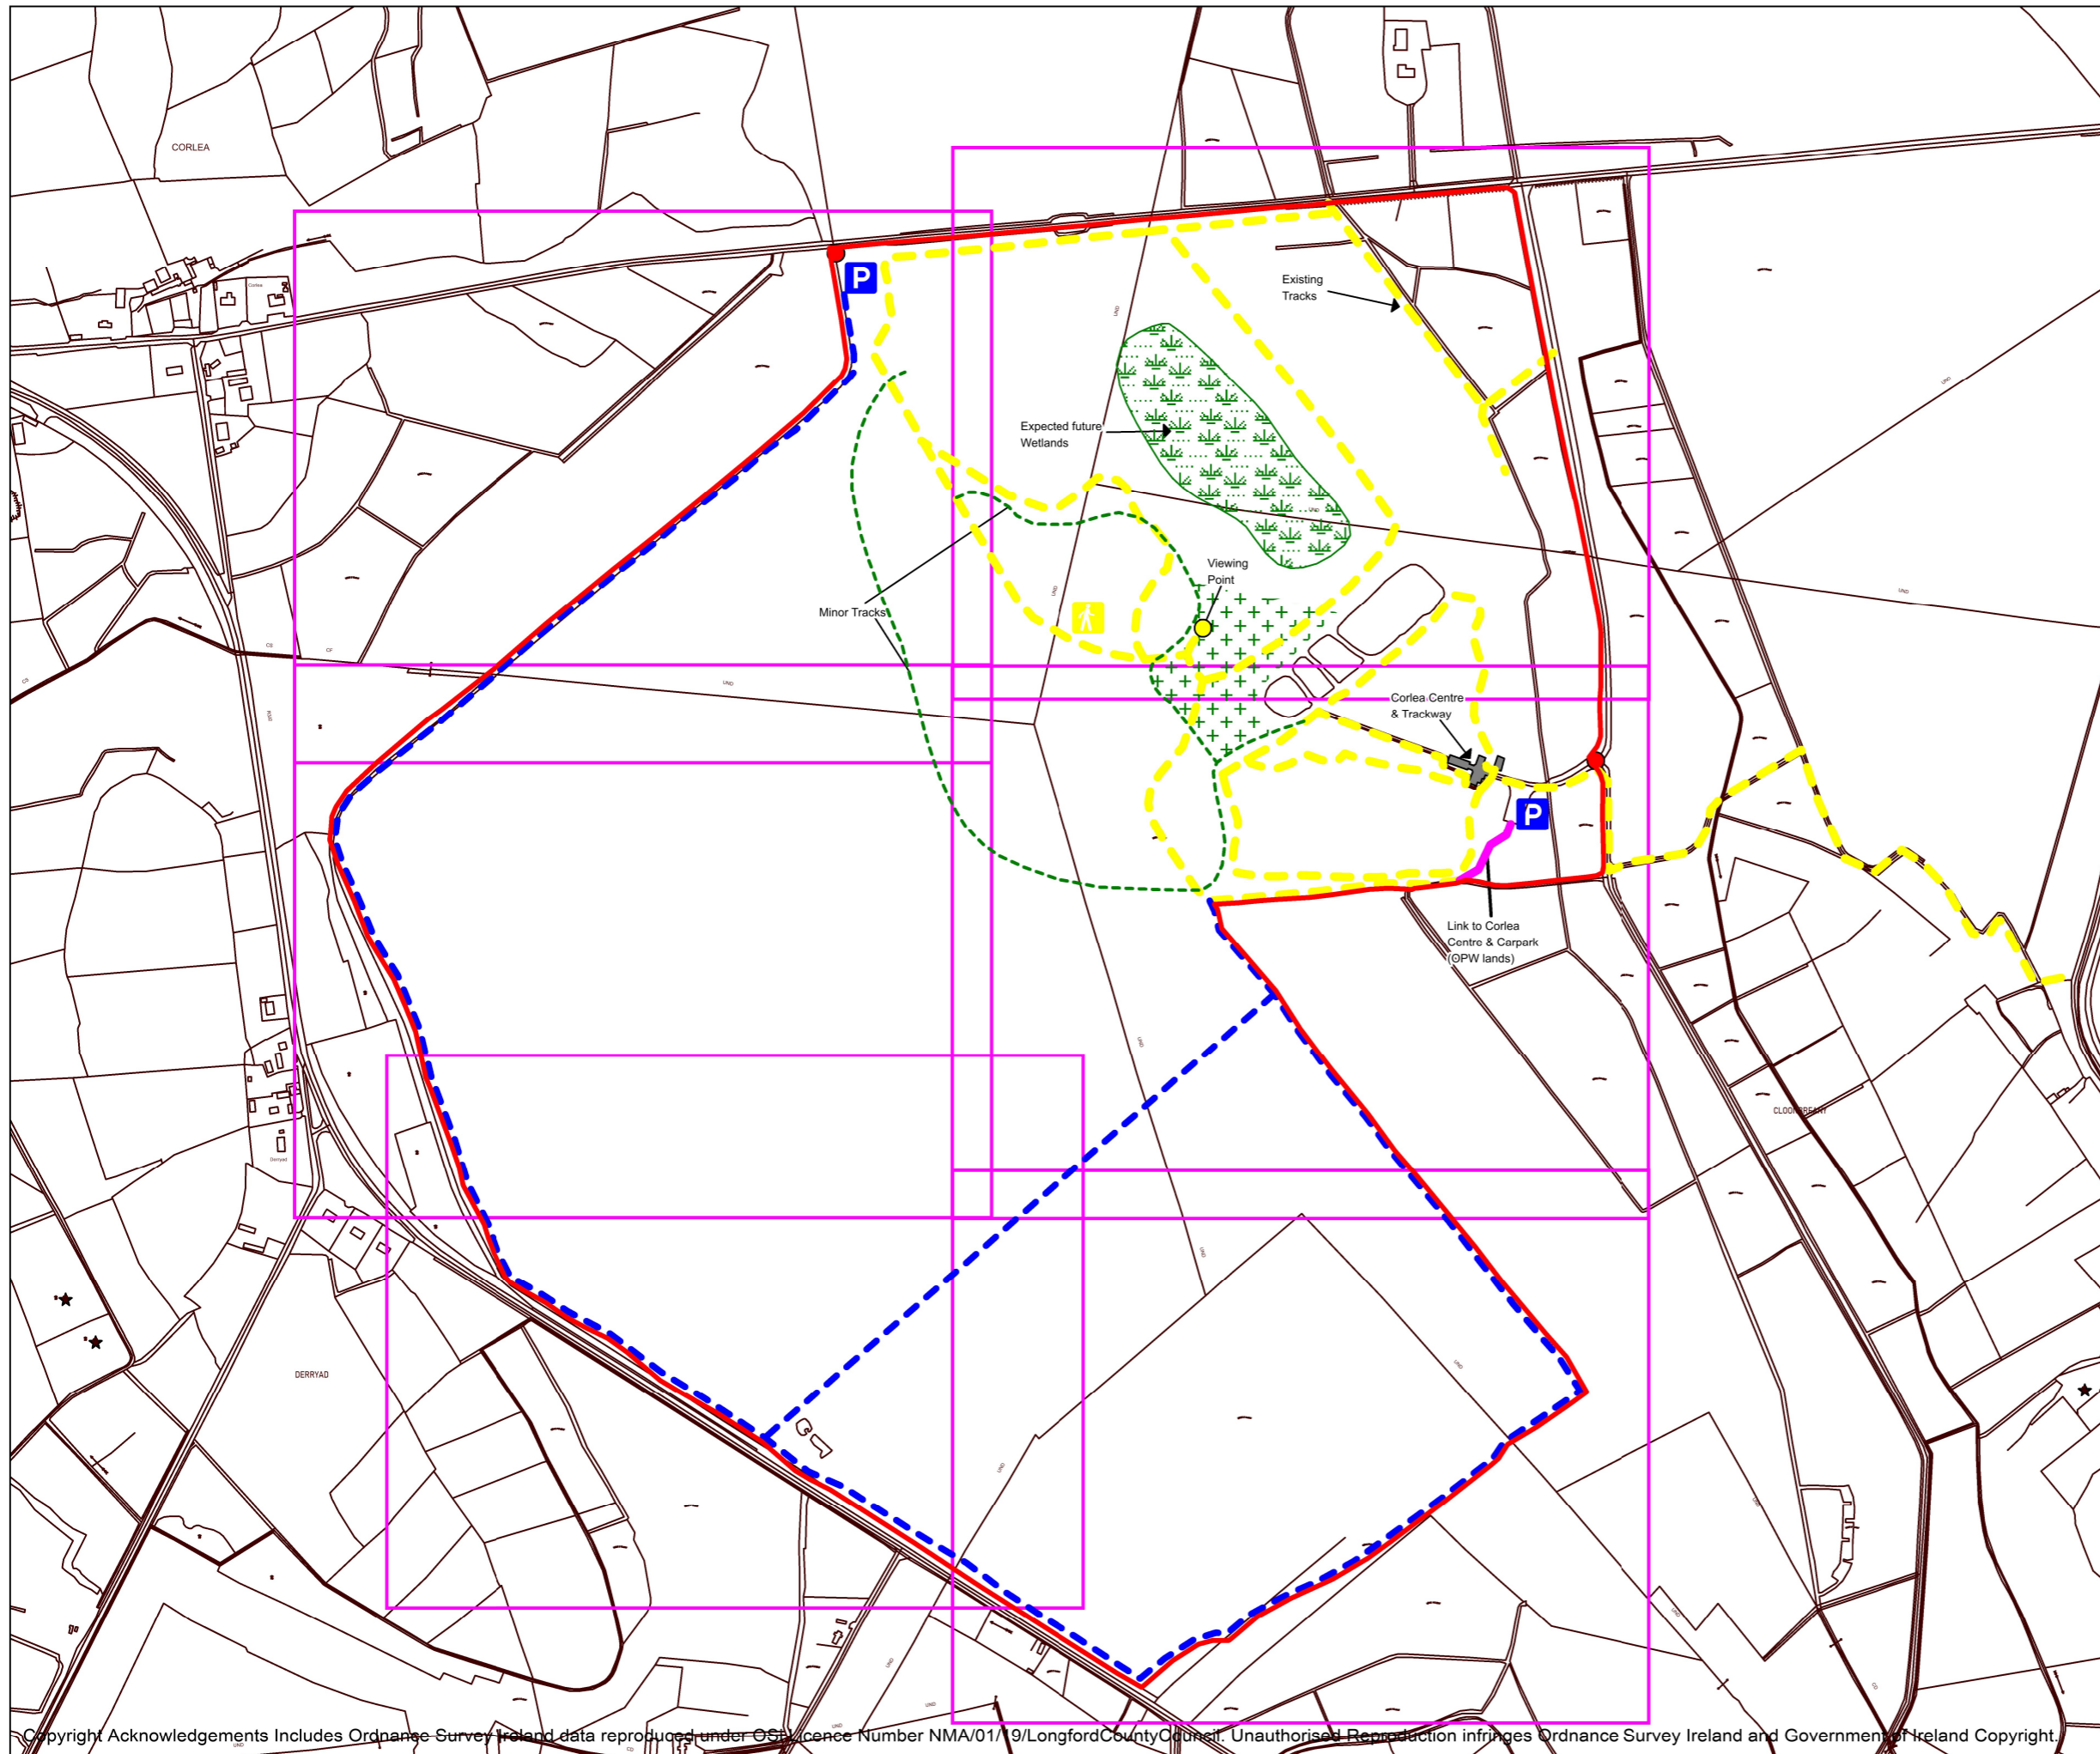

**DRAWING TITLE:**  
**CORLEA TRACKWAY**  
**PART VIII**  
**SITE LAYOUT**  
**OVERVIEW PLAN**

- LEGEND:**
- PROPOSED TRACK** ---
  - EXISTING TRACK** ---
  - SITE BOUNDARY** ---
  - CAR PARKING** P
  - SITE NOTICE** ●

**LOCATION/OS MAP: 2556/2623**  
**SCALE: 1:7500**  
**DATE: MARCH 2019**  
**DRAWN BY: RS**  
**CHECKED BY: GS**

