



NOTES

1. All dimensions in millimeters unless otherwise stated.
2. All levels to ordnance datum Malin Head.
3. Normal summer level (NSL) 40.23m
4. High water level (HWL) 41.92m

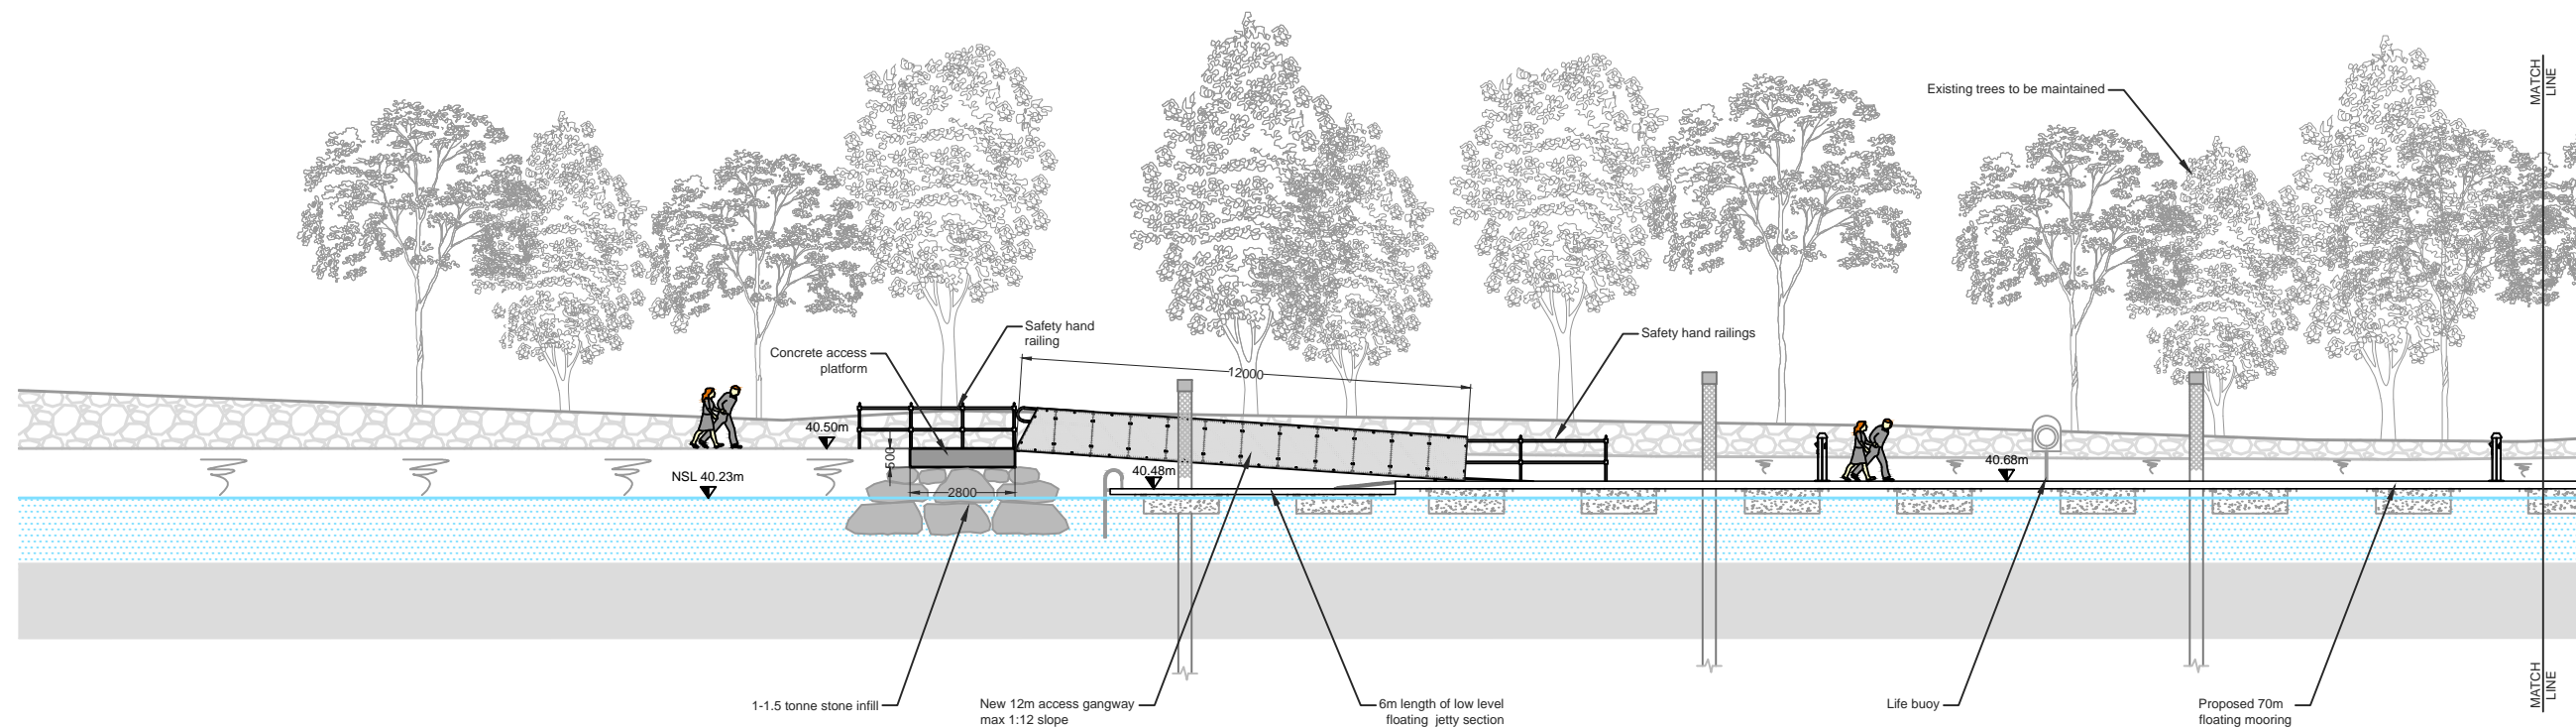

PROPOSED FLOATING MOORING ELEVATION
SCALE 1:100

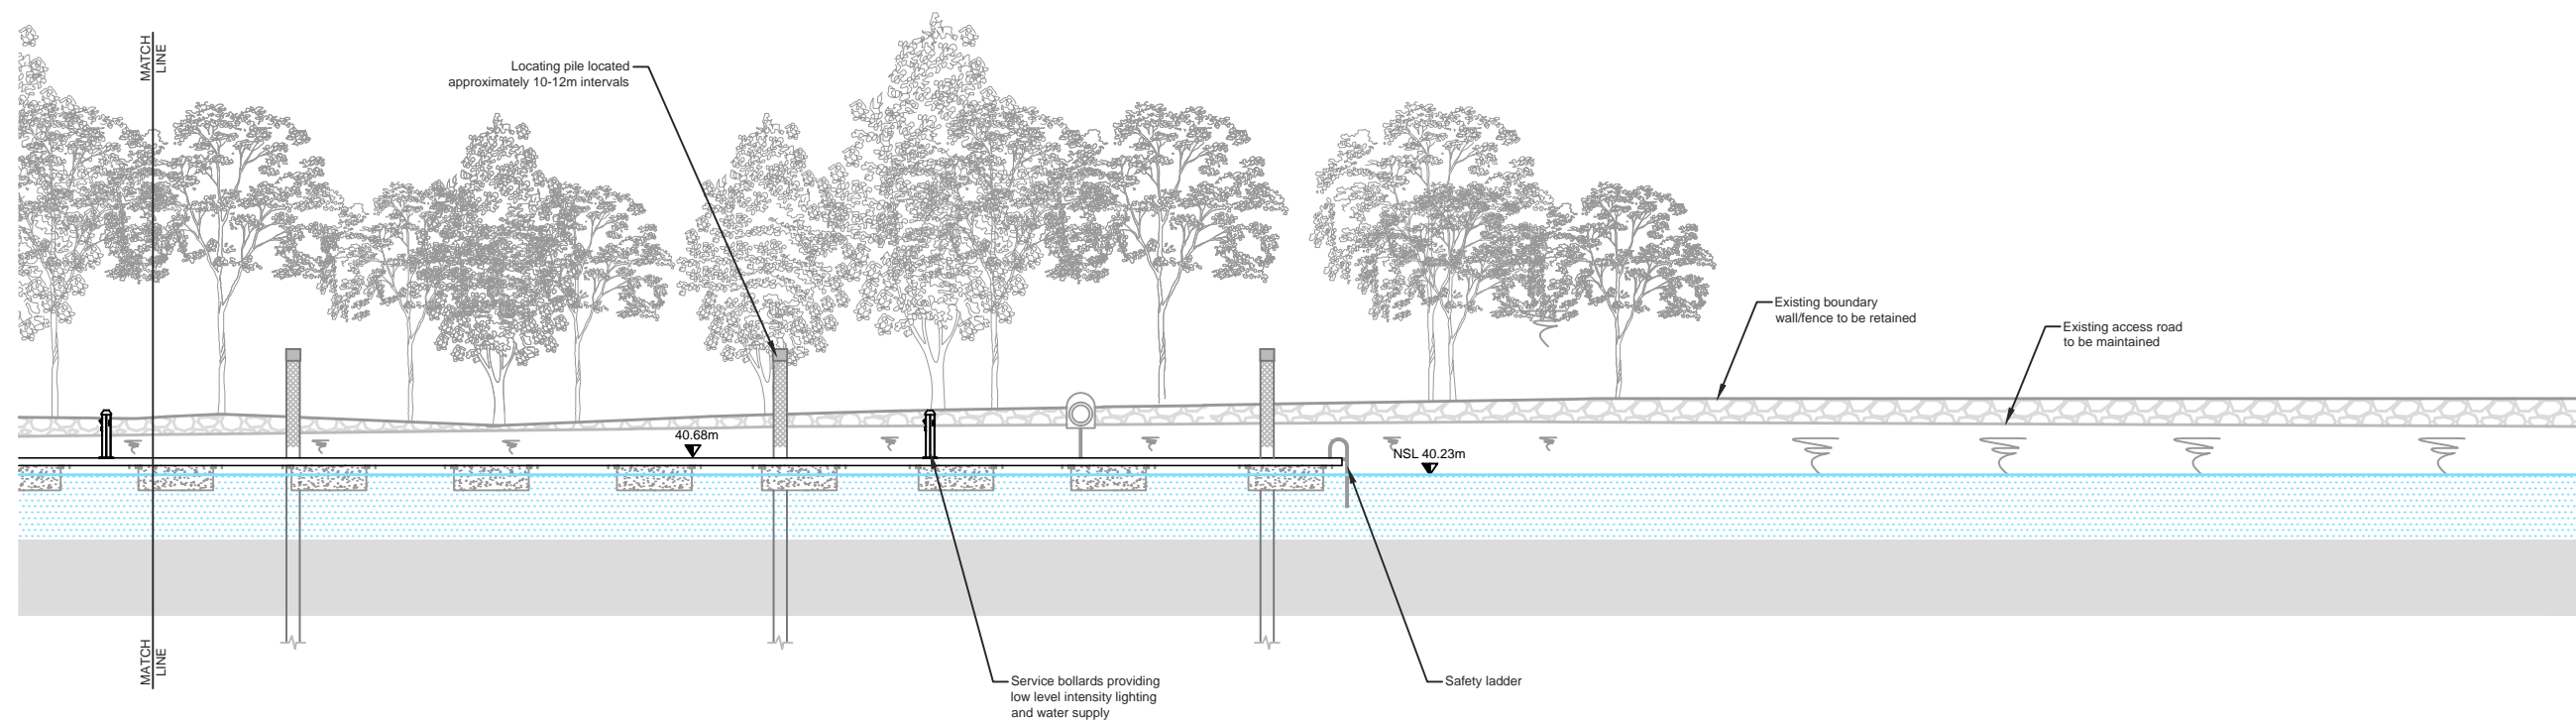

PROPOSED FLOATING MOORING ELEVATION
SCALE 1:100

Revision Suffix	Revision details	Revision Date
-----------------	------------------	---------------

Job title
**SHANNON NAVIGATION
 NEW WAITING JETTY
 AT CLARENDON LOCK**

Drawing title
PROPOSED ELEVATIONS

Waterways Ireland
 Uiscebhéal Éireann / Waterways Airlann

Technical Services
 Waterways Ireland
 2 Sligo road
 Enniskillen
 County Fermanagh BT74 7JY

T: +44 (0) 2866 323004
 F: +44 (0) 2866 346257
 E: info@waterwaysireland.org
 W: www.waterwaysireland.org

chkd.	date	scale	drawn
	OCTOBER 2015	1:100	
DRAWING No T01/WSN/AA059/P/03			