



NOTES:

1. FOR SECTIONS LOCATION REFER TO DRG. NO. L307-OCSC-XX-XX-DR-C-0120.
2. MINOR REPAIR WORKS TO THE PARAPETS OF NEWCASTLE BRIDGE INCLUDING REMOVAL OF VEGETATION, LOCALIZED REPAIR TO PARAPETS AND PARAPET CAPPING'S. REPAIRS TO THE MASONRY WALLS ON THE SOUTH EAST APPROACH TO NEWCASTLE BRIDGE FOR THE EXTENT OF THE ROAD WIDENING INCLUDING REMOVAL OF VEGETATION AND REPAIRS TO MASONRY WALLS.

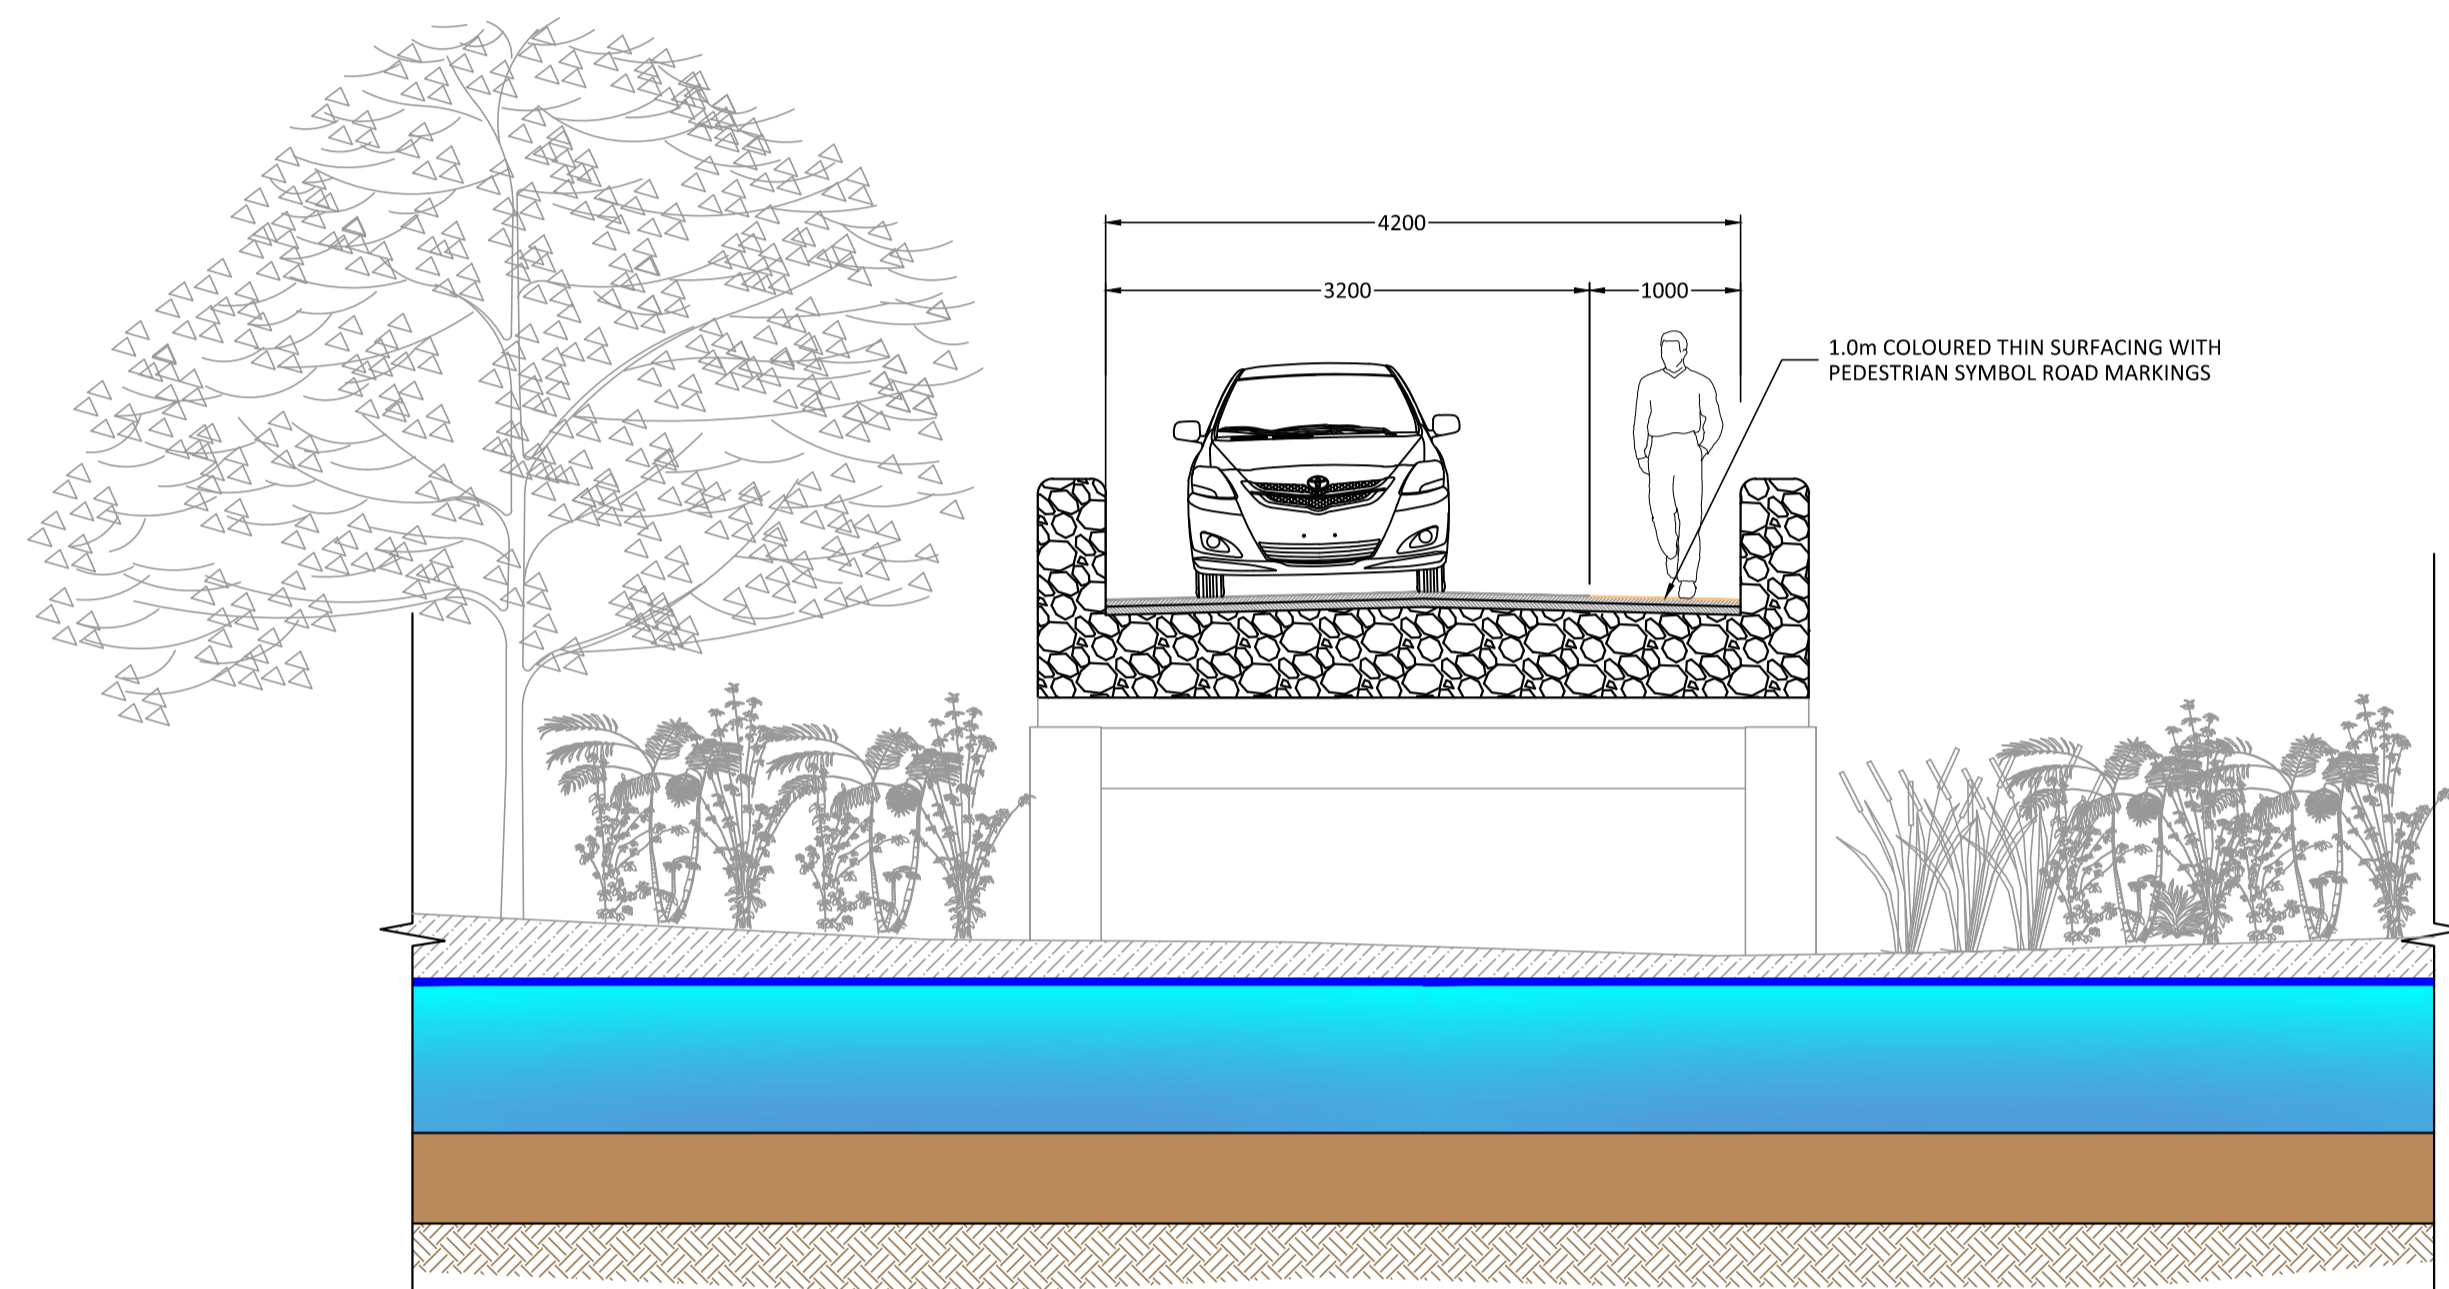

SECTION A-A
SCALE 1:50

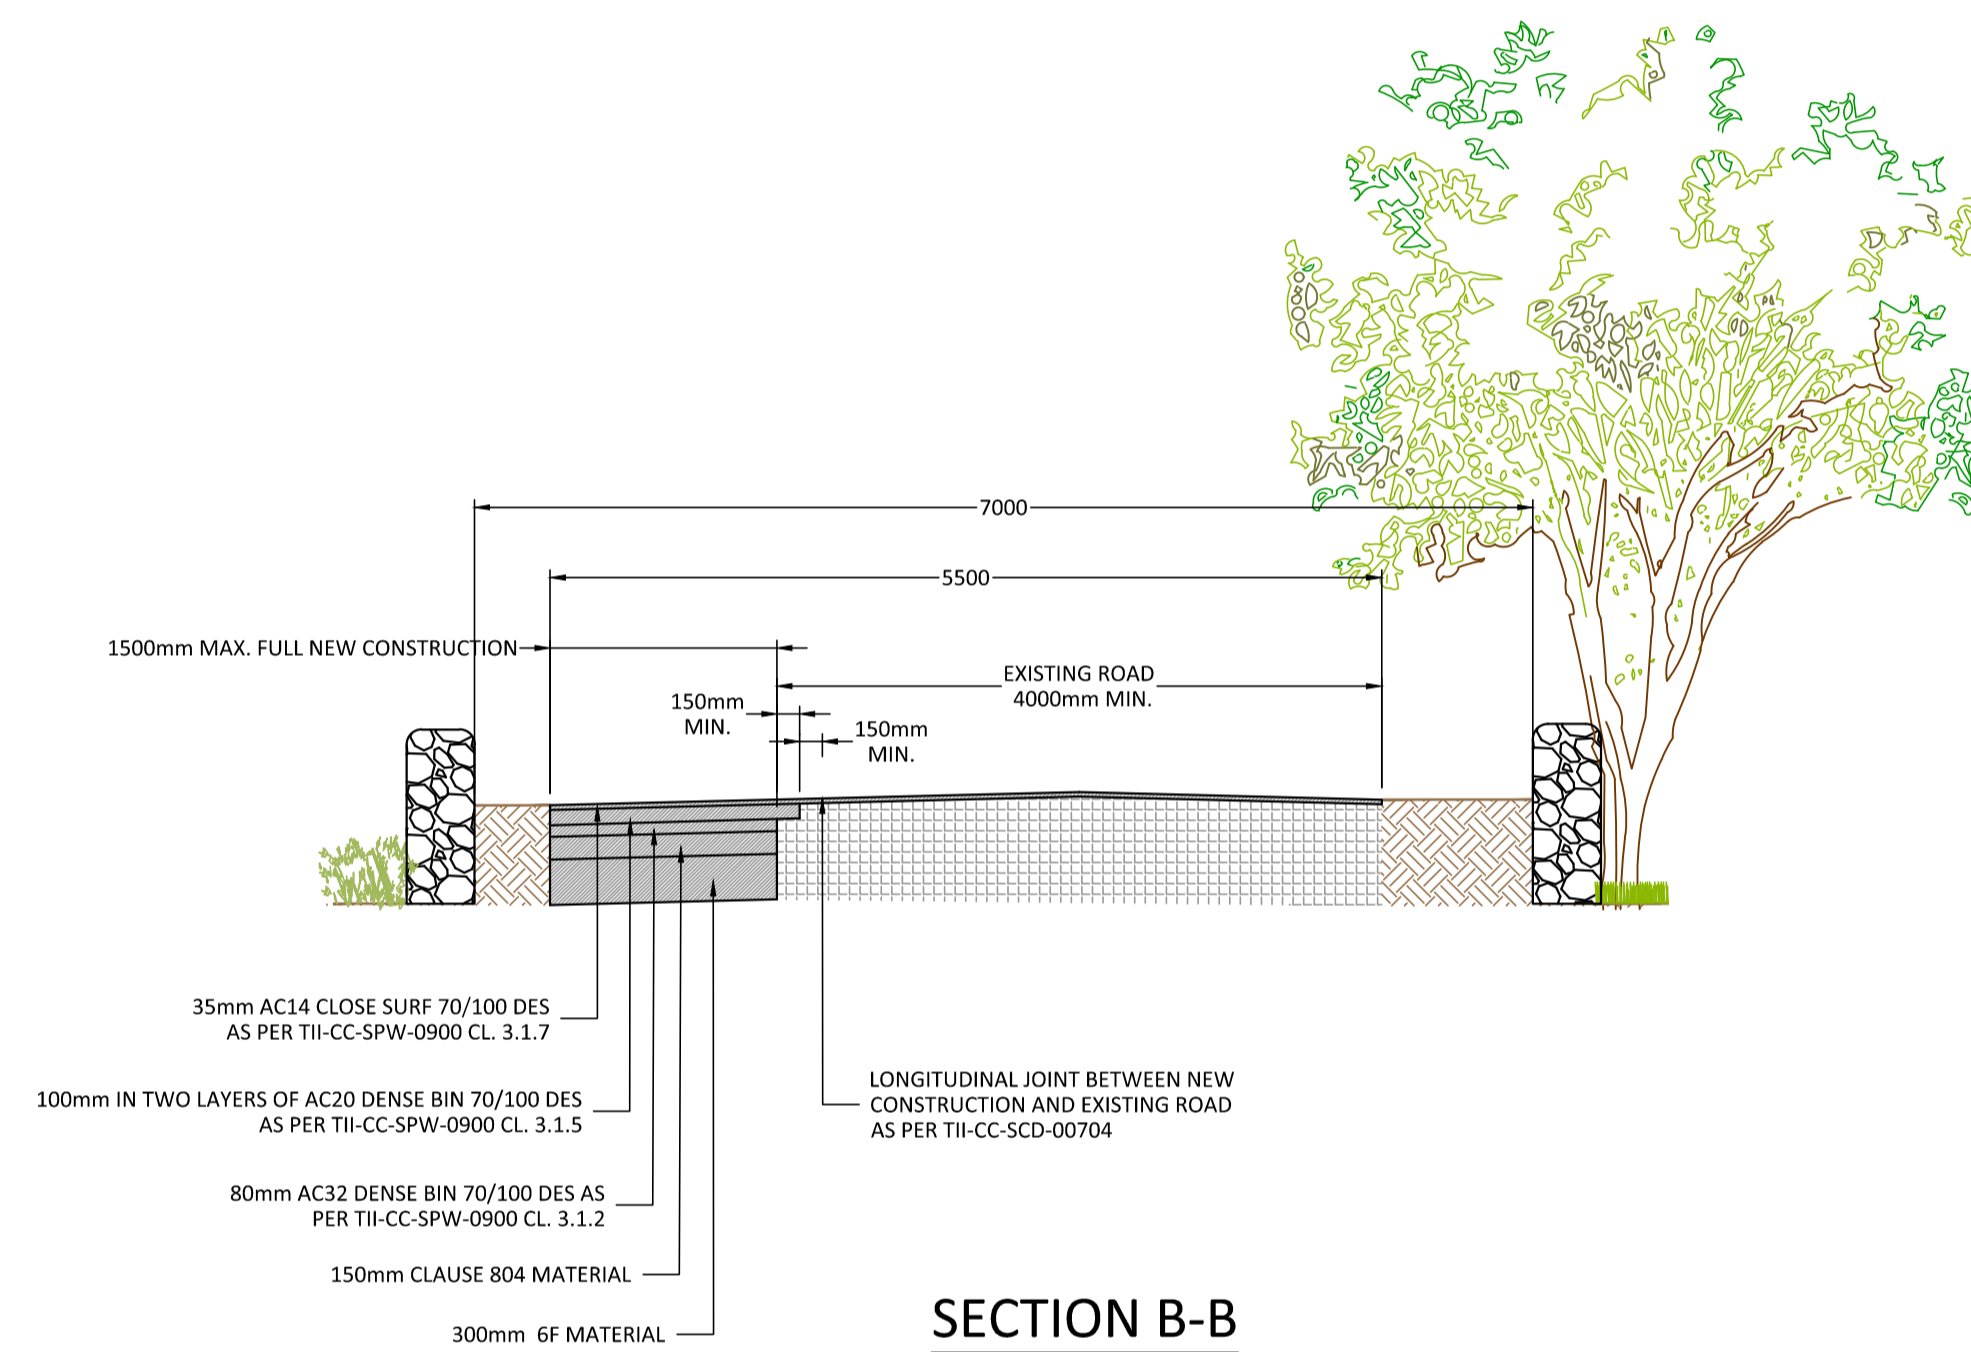

SECTION B-B
SCALE 1:50

PLANNING DRAWING.
NOT FOR CONSTRUCTION.
ALL LEVELS GIVEN ARE
RELATIVE TO ORDNANCE DATUM.
THIS DRAWING HAS BEEN ISSUED FOR INFORMATION
PURPOSES ONLY AND MUST NOT BE USED
FOR CONSTRUCTION UNDER ANY CIRCUMSTANCES

ORDNANCE SURVEY OF IRELAND LICENCE NO. EN0000819 © GOVERNMENT OF IRELAND

- FOR SETTING OUT REFER TO ARCHITECT'S DRAWINGS.
- THIS DRAWING TO BE READ IN CONJUNCTION WITH ALL OTHER ARCHITECTURAL AND ENGINEERING DRAWINGS AND ALL OTHER RELEVANT DRAWINGS AND SPECIFICATIONS.
- DO NOT SCALE THIS DRAWING. USE FIGURED DIMENSIONS ONLY.
- NO PART OF THIS DOCUMENT MAY BE REPRODUCED OR TRANSMITTED IN ANY FORM OR STORED IN ANY RETRIEVAL SYSTEM OF ANY NATURE WITHOUT THE WRITTEN PERMISSION OF O'CONNOR SUTTON CRONIN AS COPYRIGHT HOLDER EXCEPT AS AGREED FOR USE ON THE PROJECT FOR WHICH THE DOCUMENT WAS ORIGINALLY ISSUED.

Rev No.	Date	Revision Note	Drn by	Chkd by
P01	29.03.19	SUITABLE FOR INFORMATION	AF	LG
P02	02.04.19	SUITABLE FOR INFORMATION	JS	LG
C01	03.04.19	ISSUED FOR PLANNING	JS	LG

Rev No.	Date	Revision Note	Drn by	Chkd by



Head Office,
9 Prussia Street,
Dublin 7.
D07 KT57

TEL +353 (0)1 8682000

e: contactus@ocsc.ie
w: www.ocsc.ie



Dublin | London | Belfast | Galway | Cork

Client: LONGFORD COUNTY COUNCIL
Project: TRAFFIC CALMING TOOME CROSS ROADS TO CENTER PARCS ENTRANCE

Title: NEWCASTLE BRIDGE TYPICAL CROSS-SECTIONS

Code | Originator | Zone | Level | Type | Role | Number | Status | Revision
L307 · OCSC · XX · XX · DR · C · 0122 | A1 | C01
Date: 13.03.19 Scale: SHOWN @ A1 Drn by: AF Chkd by: LG Aprvd by: AH