




**TII HD15 & HD17**  
**Safety Schemes**

CD	Approved:	CD	Checked:	LK	Drawn:
001	Revision:	HD15_2019_001_N4_Shruid	Date:	1:2500 @ A3	Scale:
N4 Cooleeny (Shroid) Safety Scheme		Site Location Map			

© Ordnance Survey Ireland, 2020  
 infringes Ordnance Survey Ireland and Government of Ireland Copyright.  
 Licence Number NMA/01/19/LongfordCountyCouncil. Unauthorised Reproduction  
 Includes Ordnance Survey Ireland data reproduced under OSI  
 Copyright Acknowledgements

ORDNANCE SURVEY MAP REFERENCE NUMBER  
 - 2296-D & 2359-A -

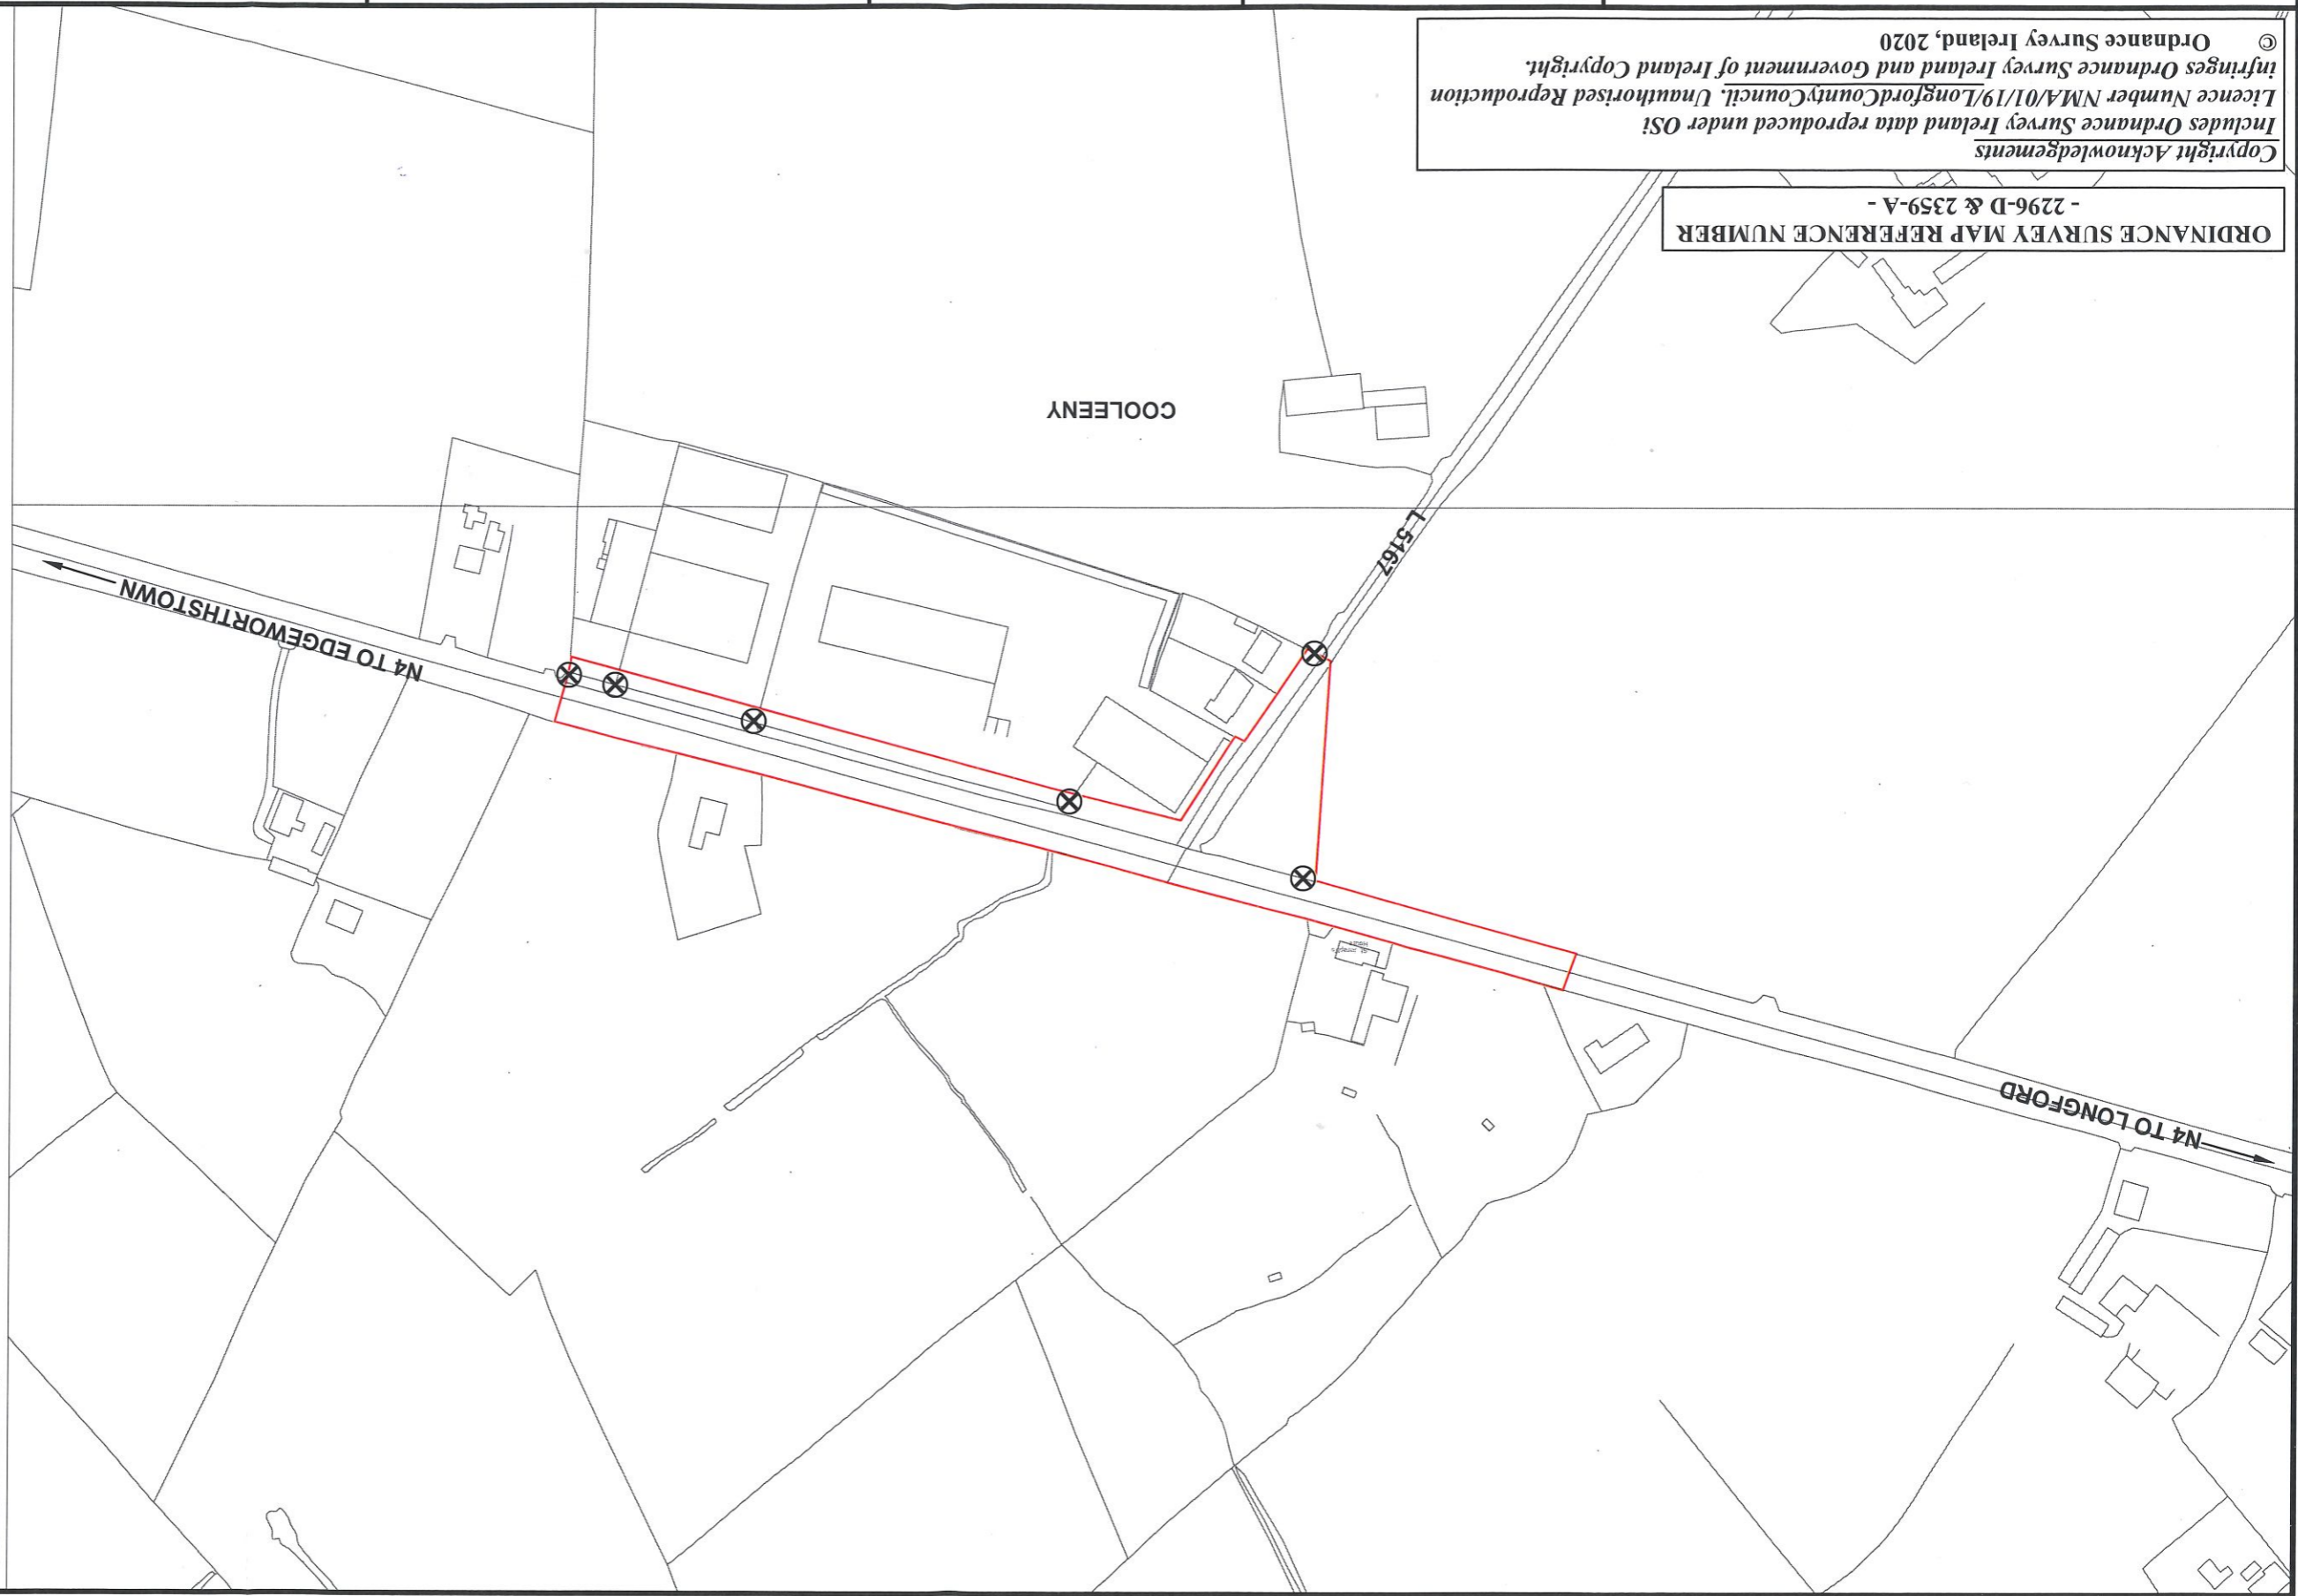

**LEGEND**  
 ⊗ Site Notice Location  
 — Extent of Site Outlined in red