

DRAWING TITLE:
Path Section

PROJECT:
Part VIII
Construction of amenity
trackway through part of
Edera Bog, Co.Longford,
to form part of Mid
Shannon
Wilderness Park


DRAWING NUMBER:
EB02-07

ISSUE DATE:
August 2020

SCALE @ A3:
1:20

DRAWN BY:
RS

CHECKED BY:
BR

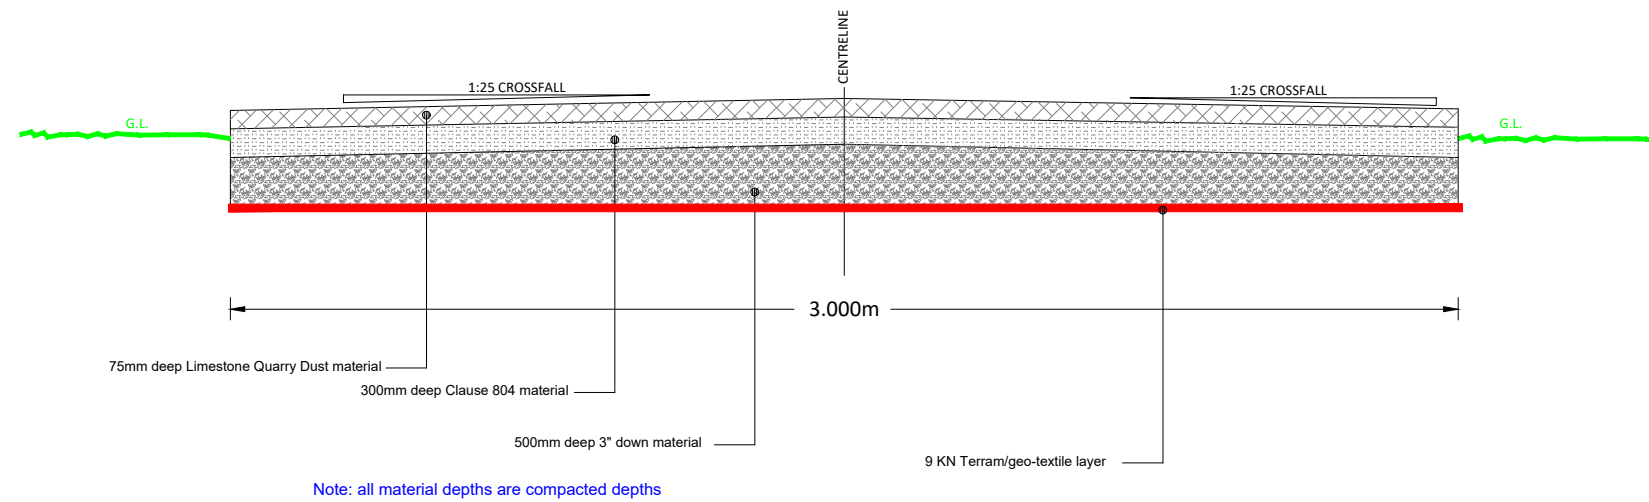

AUTHORITY:

