

DRAWING TITLE:  
Landholding Map

STATUS:  
Part VIII

TOWNLANDS:  
Castleforbes Demesne, Killeen  
(Longford By) & Corry (Longford By)

DRAWING NUMBER: *CAD/RS/20*  
NTFP 01-01

OS MAP NO.:  
2230/2230-B/2230-D

ISSUE DATE:  
December 2020

SCALE @ A3:  
1:7500

DRAWN BY:  
RS


CHECKED BY:  
BR

DESCRIPTION:  
Construction of greenway  
path, car park and fencing  
including loop through  
forestry to accommodate both  
pedestrians and cyclists

LEGEND:

Site Boundary..... 

Land Holding..... 

Position of  
Site Notice..... 



Copyright Acknowledgements Includes Ordnance Survey Ireland data reproduced under OSI Licence Number 2020/OSI\_NMA\_145 Longford County Council. Unauthorised Reproduction infringes Ordnance Survey Ireland and Government of Ireland Copyright. © Ordnance Survey Ireland, year 2020.

Notes: Do not scale from drawings. All discrepancies to be reported to the architect immediately. All dimensions to be verified by contractor on site prior to any works





DRAWING TITLE:

Site Location Map 1

STATUS:

Part VIII

TOWNLANDS:

Castleforbes Demesne, Killeen  
(Longford By) & Corry (Longford By)

DRAWING NUMBER: *CANDORA*

NTFP 01-02

OS MAP NO.:

2230/2230-B/2230-D

ISSUE DATE:

December 2020

SCALE @ A3:

1:5000

DRAWN BY:

RS

CHECKED BY:


BR

DESCRIPTION:


Construction of greenway  
path, car park and fencing  
including loop through  
forestry to accommodate both  
pedestrians and cyclists

LEGEND:

Site Boundary..... 

Car Park Area..... 

Position of

Site Notice..... 







**DRAWING TITLE:**  
Site Location Map 2

**STATUS:**  
Part VIII

**TOWNLANDS:**  
Castleforbes Demesne, Killeen  
(Longford By) & Corry (Longford By)

**DRAWING NUMBER:** CALDRAGH  
NTFP 01-03

**OS MAP NO.:**  
2230/2230-B/2230-D

**ISSUE DATE:**  
December 2020

**SCALE @ A3:**  
1:5000


**DRAWN BY:**  
RS


**CHECKED BY:**  
BR

**DESCRIPTION:**  
Construction of greenway path, car park and fencing including loop through forestry to accommodate both pedestrians and cyclists

**LEGEND:**

Site Boundary..... ————

Car Park Area..... 

Position of Site Notice..... 



Copyright Acknowledgements Includes Ordnance Survey Ireland data reproduced under OSI Licence Number 2020/OSI\_NMA\_145 LongfordCountyCouncil. Unauthorised Reproduction infringes Ordnance Survey Ireland and Government of Ireland Copyright. © Ordnance Survey Ireland, year 2020.

Notes: Do not scale from drawings. All discrepancies to be reported to the architect immediately. All dimensions to be verified by contractor on site prior to any works





**DRAWING TITLE:**  
Site Layout Plan 1

**STATUS:**  
Part VIII

**TOWNLANDS:**  
Castleforbes Demesne, Killeen  
(Longford By) & Corry (Longford By)

**DRAWING NUMBER:** *CA/DR/20*  
NTFP 01-04

**OS MAP NO.:**  
2230/2230-B/2230-D

**ISSUE DATE:**  
December 2020


**SCALE @ A3:**  
1:2500


**DRAWN BY:**  
RS


**CHECKED BY:**  
BR

**DESCRIPTION:**  
Construction of greenway path, car park and fencing including loop through forestry to accommodate both pedestrians and cyclists

**LEGEND:**

Site Boundary..... 

Car Park Area..... 

Position of Site Notice..... 



Copyright Acknowledgements Includes Ordnance Survey Ireland data reproduced under OSj Licence Number 2020/OSj\_NMA\_145 LongfordCountyCouncil. Unauthorised Reproduction infringes Ordnance Survey Ireland and Government of Ireland Copyright. © Ordnance Survey Ireland, year 2020.

Notes: Do not scale from drawings. All discrepancies to be reported to the architect immediately. All dimensions to be verified by contractor on site prior to any works





**DRAWING TITLE:**  
Site Layout Plan 2

**STATUS:**  
Part VIII

**TOWNLANDS:**  
Castleforbes Demesne, Killeen  
(Longford By) & Corry (Longford By)

**DRAWING NUMBER:** *CADRACH*  
NTFP 01-05

**OS MAP NO.:**  
2230/2230-B/2230-D

**ISSUE DATE:**  
December 2020


**SCALE @ A3:**  
1:2500


**DRAWN BY:**  
RS


**CHECKED BY:**  
BR

**DESCRIPTION:**  
Construction of greenway path, car park and fencing including loop through forestry to accommodate both pedestrians and cyclists

**LEGEND:**

Site Boundary..... 

Car Park Area..... 

Position of Site Notice..... 



Copyright Acknowledgements Includes Ordnance Survey Ireland data reproduced under OSI Licence Number 2020/OSI\_NMA\_145 LongfordCountyCouncil. Unauthorised Reproduction infringes Ordnance Survey Ireland and Government of Ireland Copyright. © Ordnance Survey Ireland, year 2020.

Notes: Do not scale from drawings. All discrepancies to be reported to the architect immediately. All dimensions to be verified by contractor on site prior to any works









DRAWING TITLE:  
Site Layout Plan 4

STATUS:  
Part VIII

TOWNLANDS:  
Castleforbes Demesne, Killeen  
(Longford By) & Corry (Longford By)

DRAWING NUMBER: *Caldragh*  
NTPF 01-07

OS MAP NO.:  
2230/2230-B/2230-D

ISSUE DATE:  
December 2020


SCALE @ A3:  
1:2500


DRAWN BY:  
RS


CHECKED BY:  
BR

DESCRIPTION:  
Construction of greenway  
path, car park and fencing  
including loop through  
forestry to accommodate both  
pedestrians and cyclists

LEGEND:

Site Boundary..... 

Car Park Area..... 


Position of  
Site Notice..... 



Copyright Acknowledgements Includes Ordnance Survey Ireland data reproduced under OSI Licence Number 2020/OSI\_NMA\_145 LongfordCountyCouncil. Unauthorised Reproduction infringes Ordnance Survey Ireland and Government of Ireland Copyright. © Ordnance Survey Ireland, year 2020.

Notes: Do not scale from drawings. All discrepancies to be reported to the architect immediately. All dimensions to be verified by contractor on site prior to any works



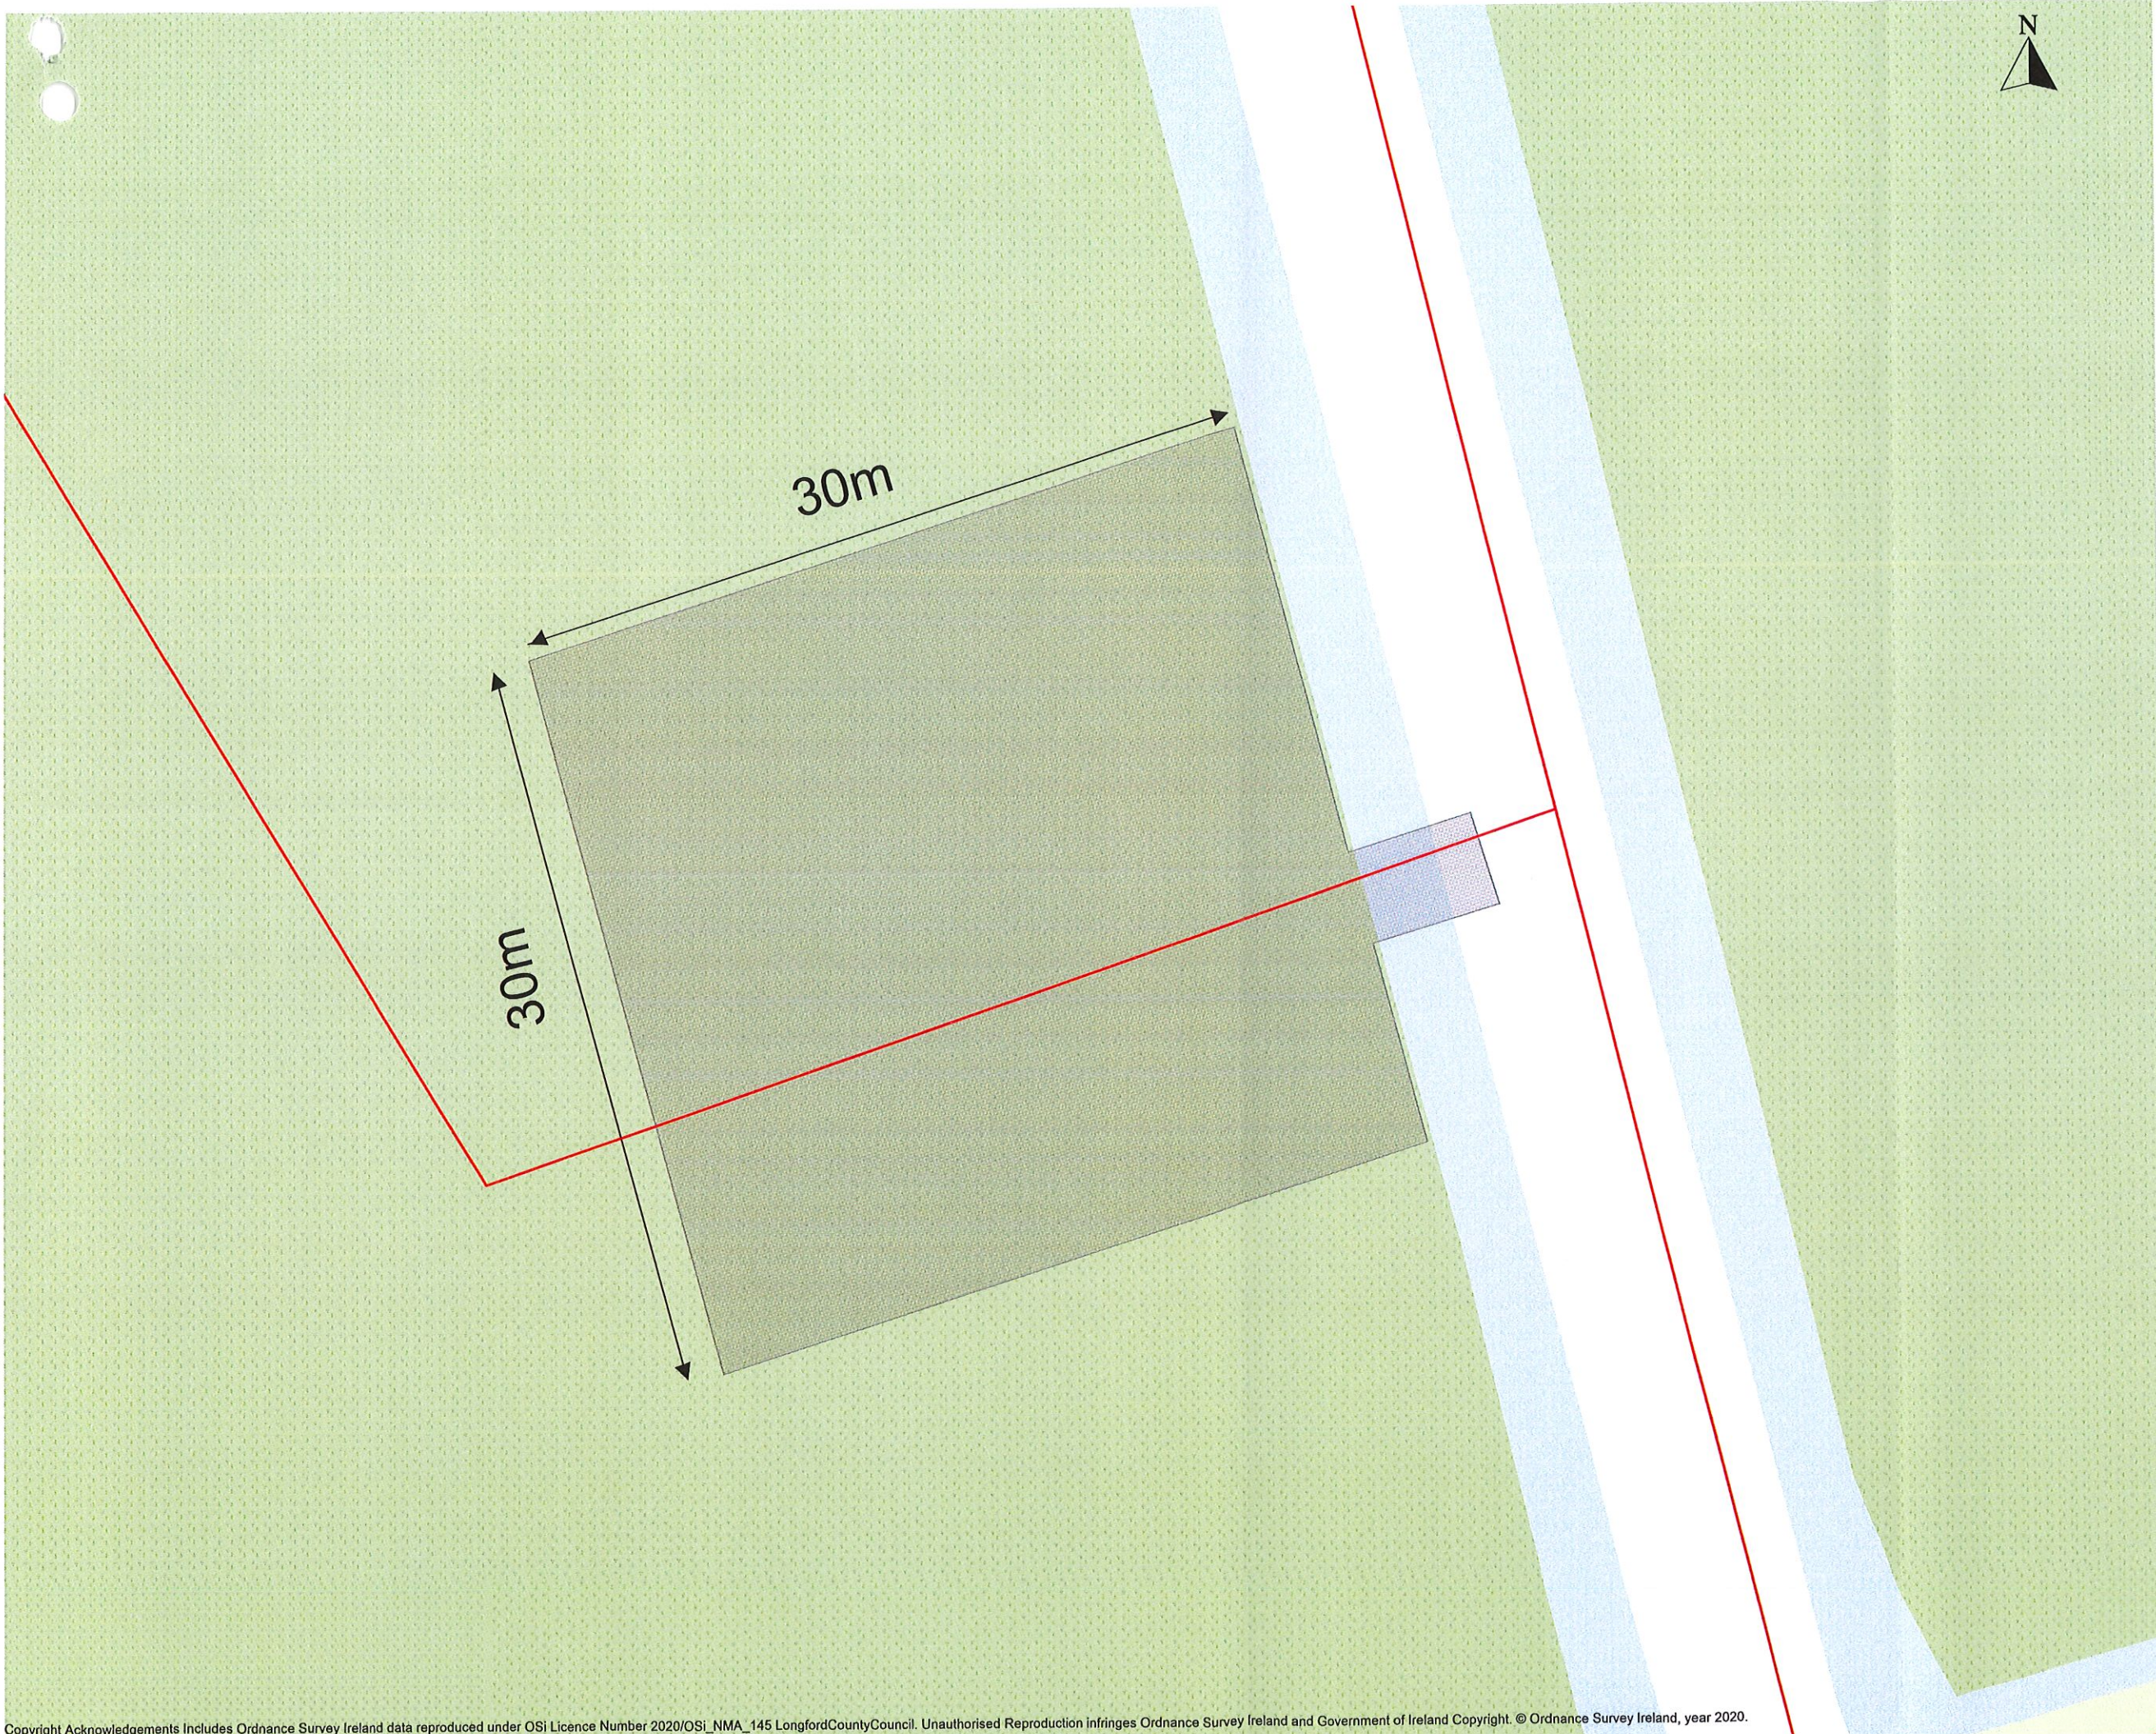

**DRAWING TITLE:**  
Carpark Layout

**STATUS:**  
Part VIII

**TOWNLANDS:**  
Castleforbes Demesne, Killeen  
(Longford By) & Corry (Longford By)

**DRAWING NUMBER:** *CALD RPA-1*  
NTPF 01-08

**OS MAP NO.:**  
2230/2230-B/2230-D

**ISSUE DATE:**  
December 2020


**SCALE @ A3:**  
1:250


**DRAWN BY:**  
RS


**CHECKED BY:**  
BR

**DESCRIPTION:**  
Construction of greenway path, car park and fencing including loop through forestry to accommodate both pedestrians and cyclists

**LEGEND:**

Site Boundary..... 

Car Park Area..... 

Position of Site Notice..... 



Copyright Acknowledgements Includes Ordnance Survey Ireland data reproduced under OSi Licence Number 2020/OSi\_NMA\_145 LongfordCountyCouncil. Unauthorised Reproduction infringes Ordnance Survey Ireland and Government of Ireland Copyright. © Ordnance Survey Ireland, year 2020.

Notes: Do not scale from drawings. All discrepancies to be reported to the architect immediately. All dimensions to be verified by contractor on site prior to any works



DRAWING TITLE:  
Path Section

PROJECT:  
Part VIII  
Construction of a c.5km  
long, approximately 3m  
wide greenway path,  
including carpark,  
fencing and ancillary  
site works


DRAWING NUMBER:  
NTFP01-09

ISSUE DATE:  
November 2020


SCALE @ A3:  
1:20

DRAWN BY:  
RS

CHECKED BY:  
BR

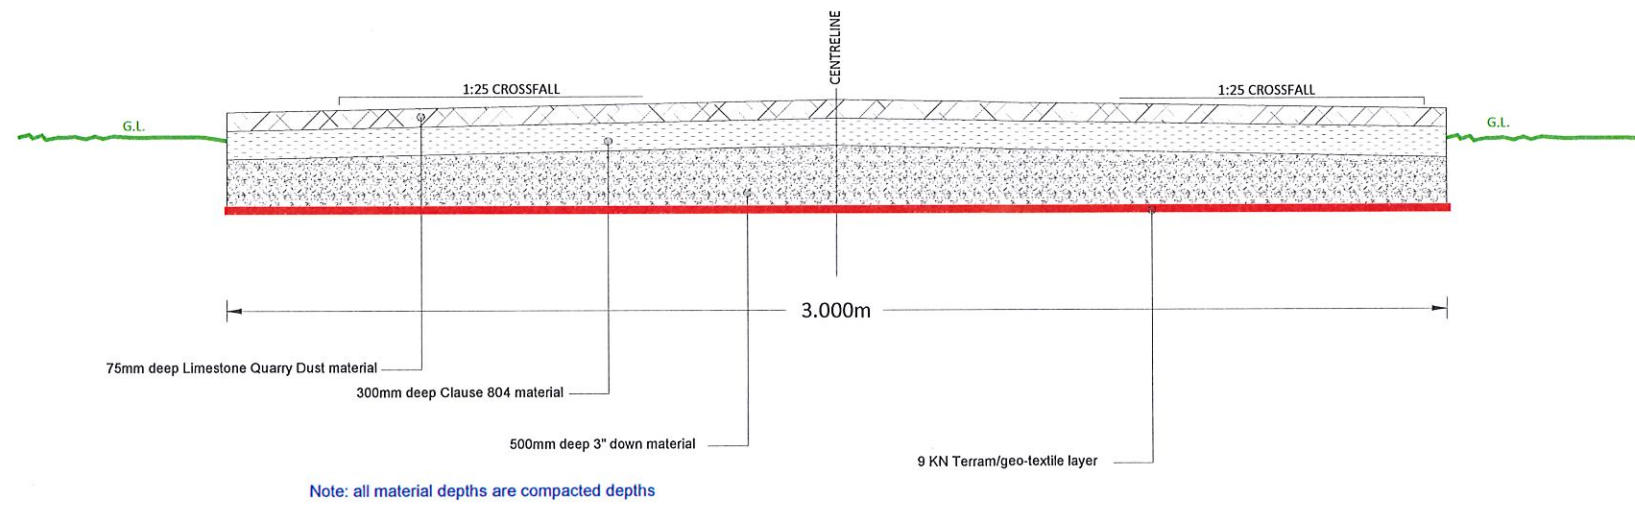



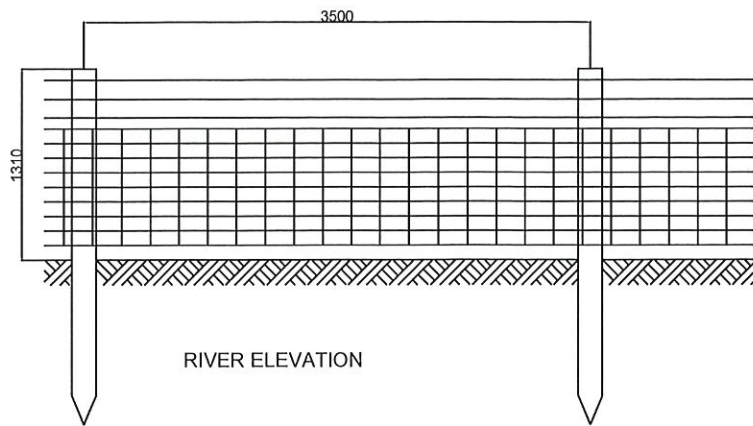


3 ROWS GALVANISED BULL WIRE  
FIXED TO 150MM DIA. TREATED OCTOPOSTS WITH 38MM  
STAPLES.  
STAPLES TO BE ANGLED AND NOT HAMMERED FULLY HOME  
TO ALLOW WIRES TO MOVE

WIRES TO BE 12 GAUGE HIGH TENSILE WIRE FIXED TO POST  
WITH 38MM STAPLES. STAPLES TO BE ANGLED AND NOT  
HAMMERED FULLY HOME TO ALLOW WIRE TO MOVE

WOVEN WIRE MESH MEDIUM GRADE C8/90/30 TO BE CLIPPED  
TO UPPER AND MID-LINE SUPPORT WIRES AND STAPLED TO  
POST WITH 38MM ANGLED STAPLES BS4102: 1998

GROUND LEVEL

RIVER ELEVATION

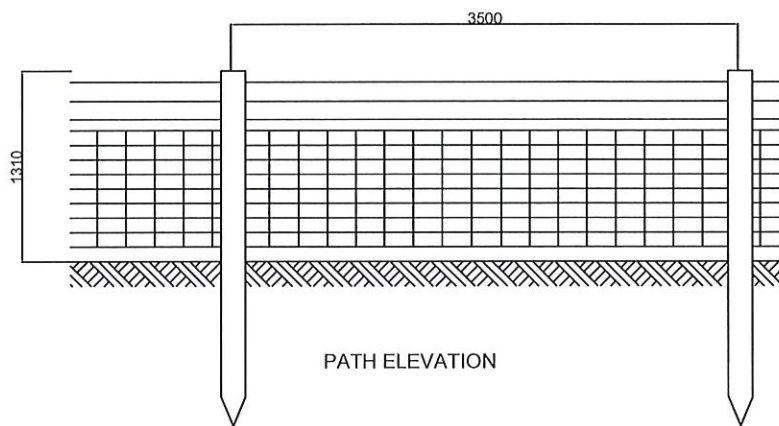

PATH ELEVATION


STRAINING POSTS

END STRAINERS:  
POST: 175 DIA X 2440 LONG

INTERMEDIATE STRAINERS: POST: 150 DIA X 2440 LONG (MIN)  
THIS POST TO BE USED AT

1. CORNERS/CHANGES IN DIRECTION
2. ACUTE VARIATIONS IN LEVEL
3. 50M INTERVALS ON STRAIGHT LENGTH

ALL STRAINERS:  
TO BE NOTCHED TO RECEIVE STRUTS AS DETAILED  
TO BE LONG NAILED WITH SUITABLE GALVANISED NAILS

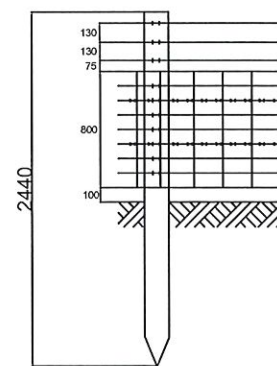

Notes:

ALL DIMENSIONS IN MILLIMETRES UNLESS NOTED OTHERWISE  
THIS DRAWING TO BE READ IN CONJUNCTION WITH THE SPECIFICATION AND ALL OTHER RELEVANT MATERIAL  
MATERIAL STRENGTHS SHALL BE AS FOLLOWS:

CONCRETE: GRADE C40N/mm<sup>2</sup>

STEEL FY:460M/mm

UNLESS NOTED OTHERWISE

DO NOT SCALE OFF THIS DRAWING, USE DIMENSIONS GIVEN THE CONTRACTOR SHALL CHECK ALL  
DIMENSIONS PRIOR TO CONSTRUCTION.

ALL TIMBER TO BE PRESSURE TREATED AND TANALISED

STRAINING POSTS SHOULD BE BRACED BY ANGLED STRUT IS OFF TOP DIMAMETER 150MM ROUND TIMBER,  
1.9M LONG AND SECURED IN THE TOP THIRD OF THE STRAING POST WITH A NOTCH AND NAIL JOINT 25MM  
DEEP, AT AN ANGLE OF NO GREATER THAN 45 DEGREES AND RESTING ON A FIRM BASE PLATE.

ALL STAPLES TO BE GALVANISED AND TO APPROPRIATE DIMENSIONS AND SPECIFICATION

ALL ITEMS TO BS1722

Issue:	Date:	Description:	Authority:	Scale @ A4	Drawing No.:	Drawing Title:
First	December 2020	Construction of Newtownforbes Greenway		1:50	NTFP01-10	Fencing Elevation Part VIII - Planning Purposes Only


Drawn By: RS

Checked By: BR



Scale @ A4 Drawing No.: Drawing Title:  
1:50 NTFP01-10 Fencing Elevation  
Part VIII - Planning Purposes Only



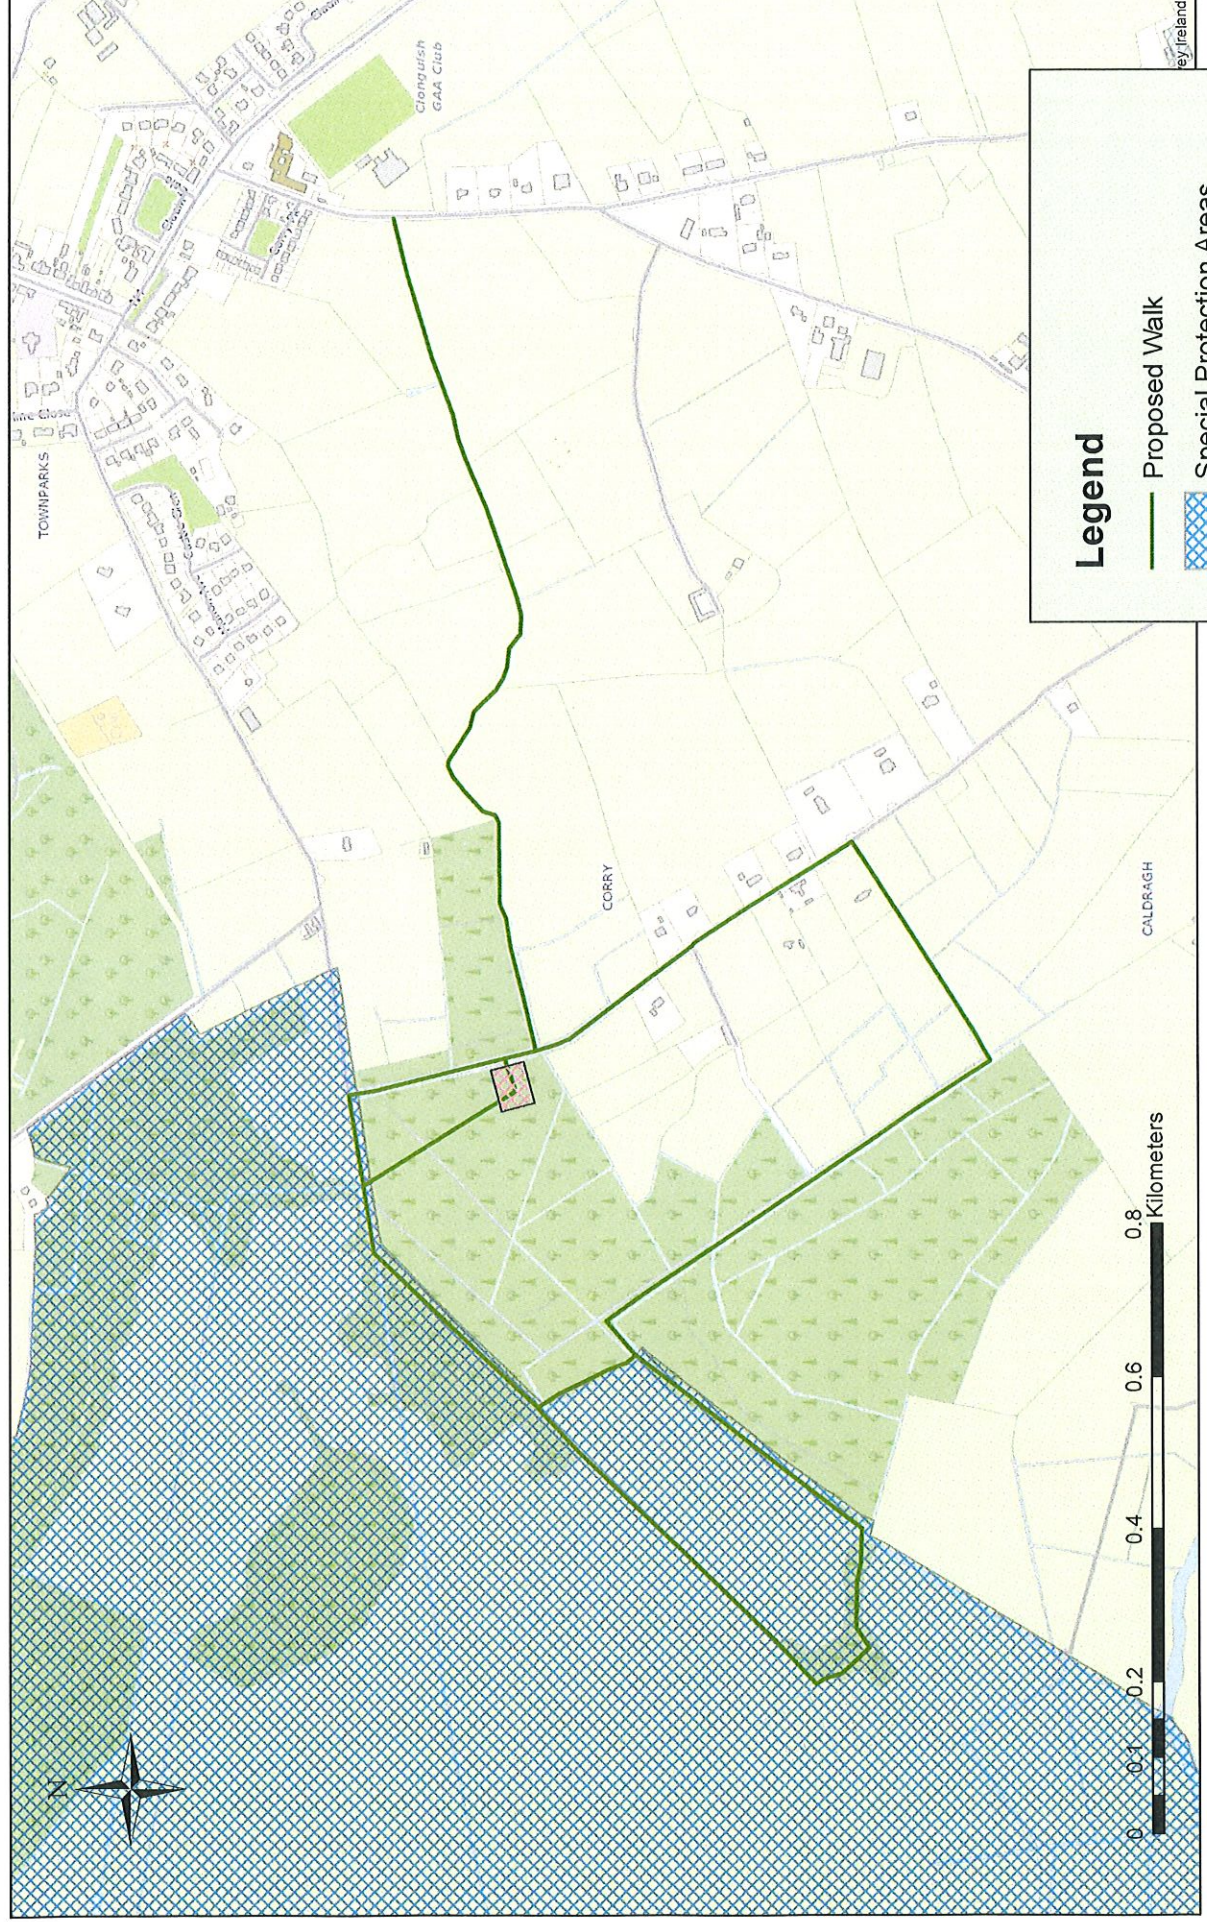

**Legend**


- Proposed Walk
- Special Protection Areas
- Proposed Car Park (NTS)

**Proposed Newtownforbes Walk**

Total Length of proposed walk: 5.02Km

Date: 17/11/2020



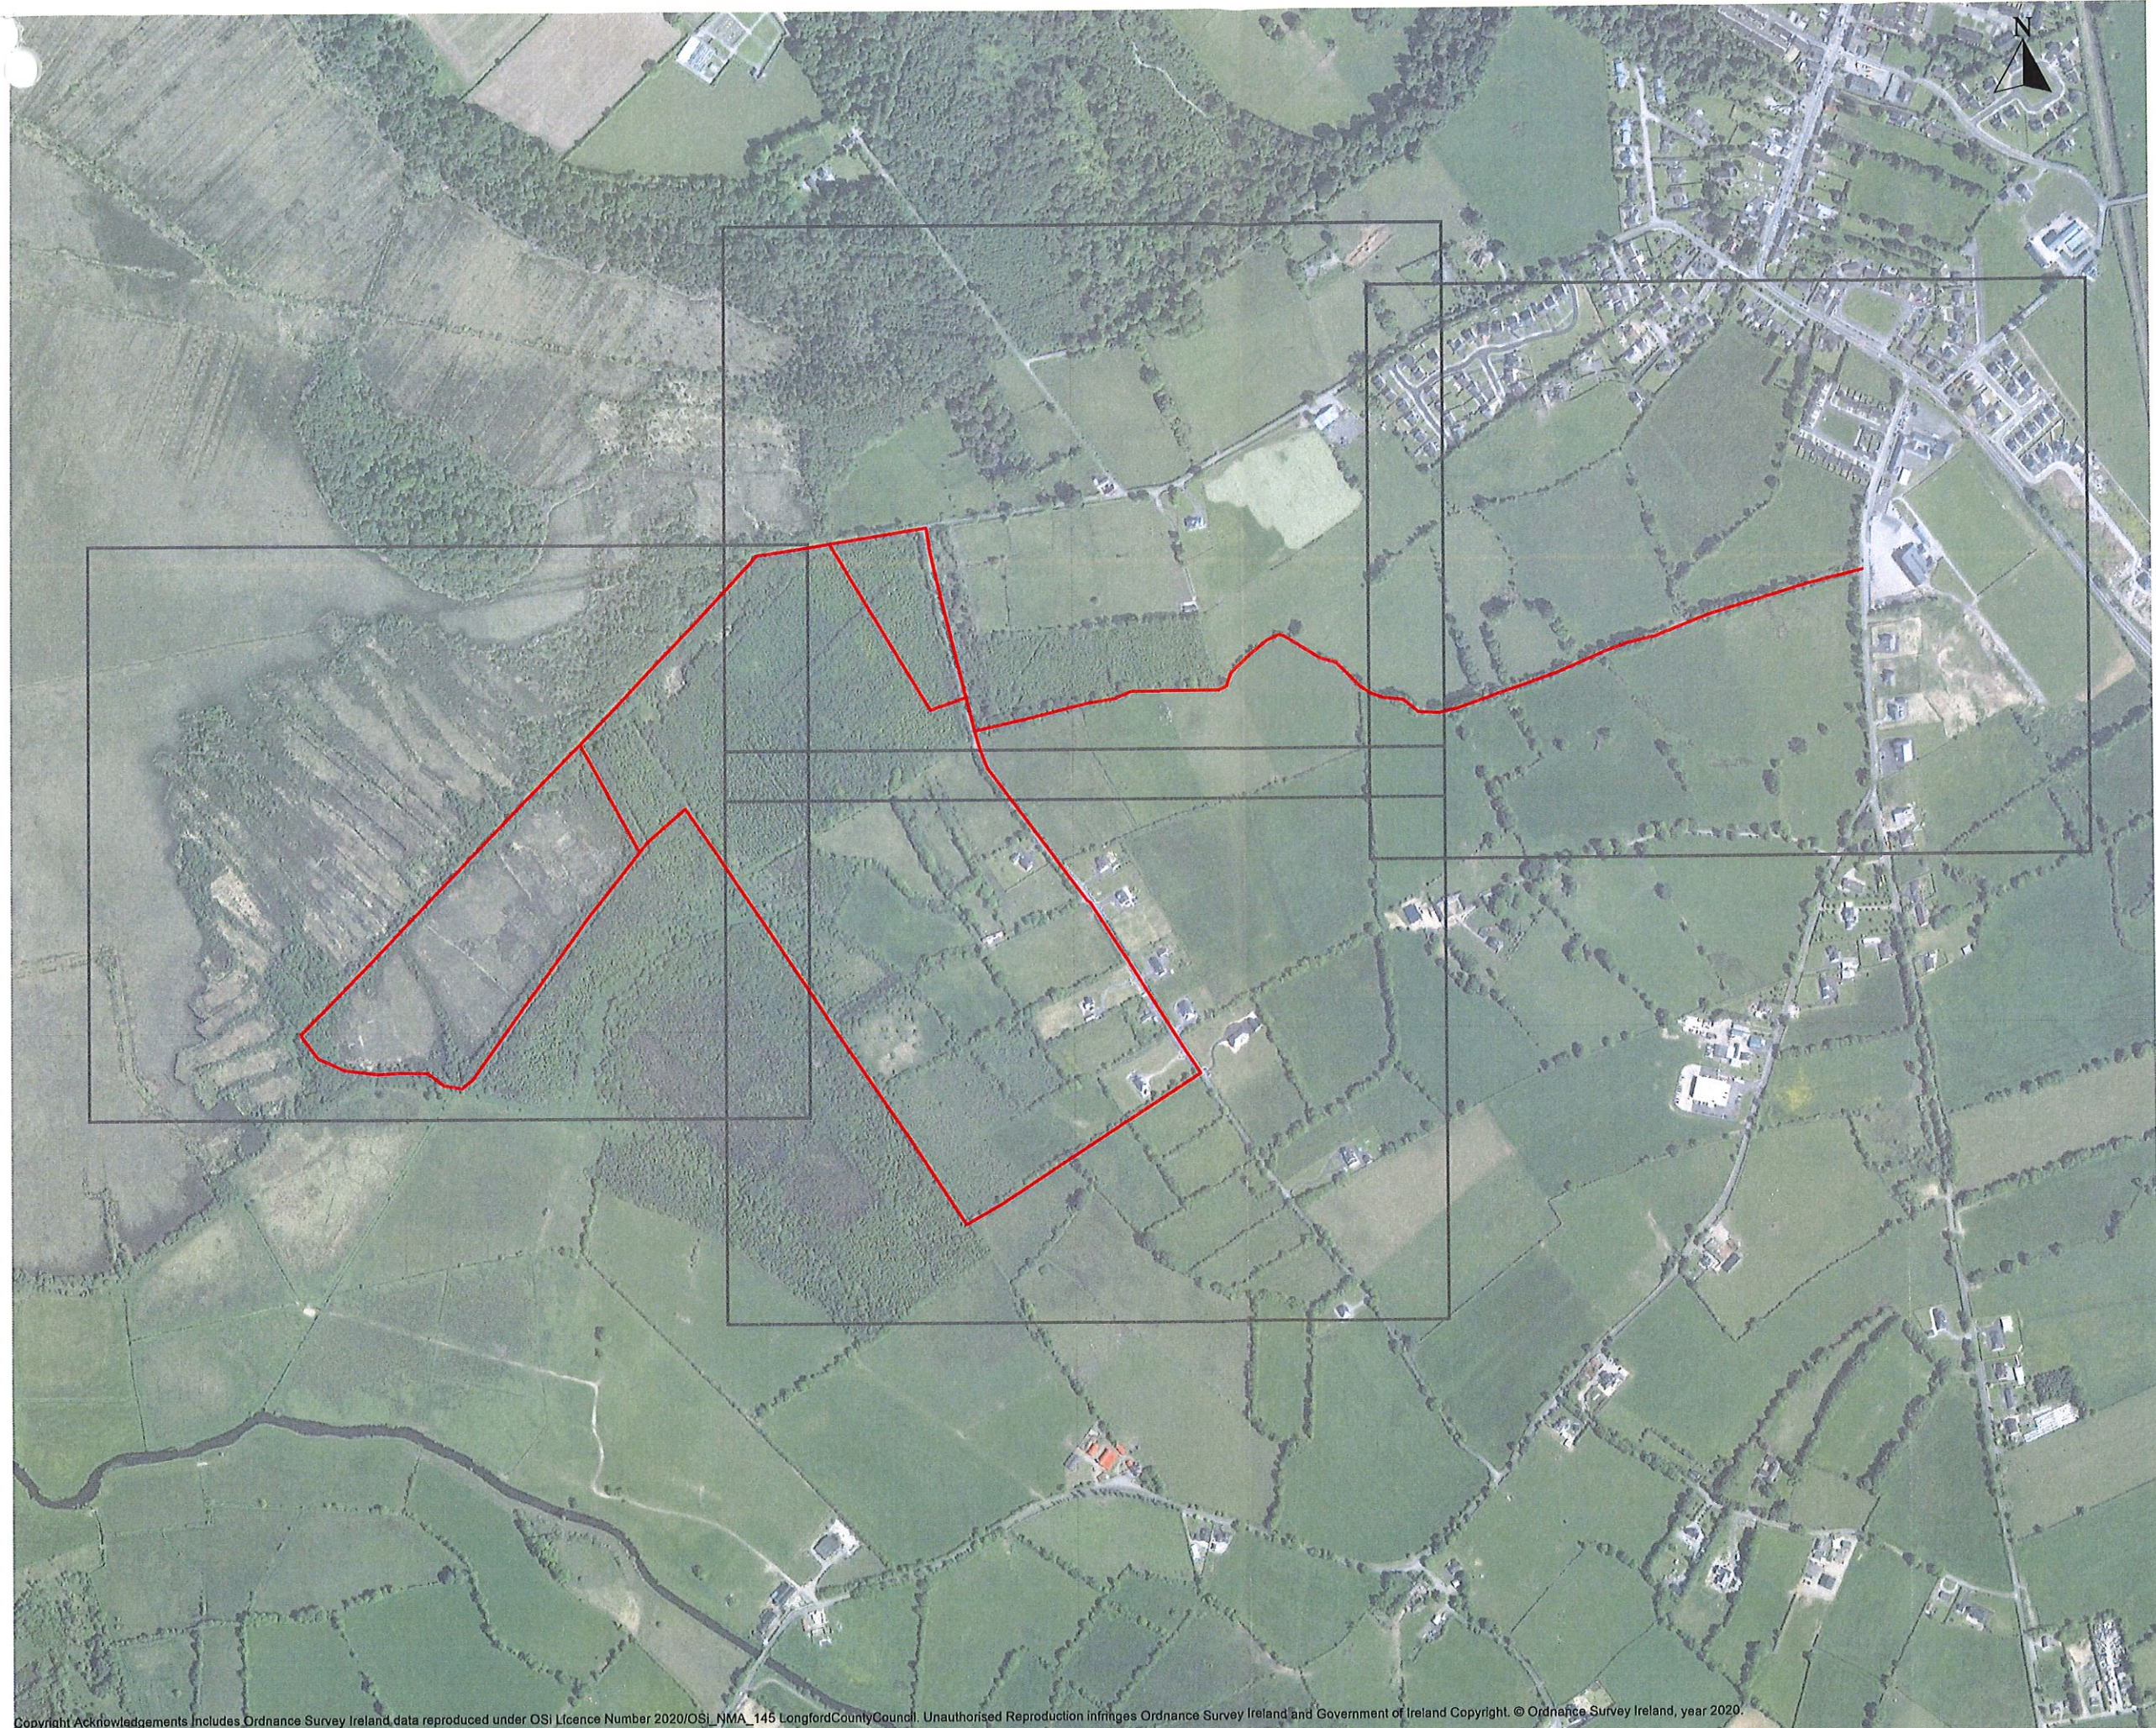

**DRAWING TITLE:**  
General Map

**STATUS:**  
Part VIII

**TOWNLANDS:**  
Castleforbes Demesne, Killeen  
(Longford By) & Corry (Longford By)

**DRAWING NUMBER:** CADRGA  
NTFP 01-11

**OS MAP NO.:**  
2230/2230-B/2230-D

**ISSUE DATE:**  
December 2020


**SCALE @ A3:**  
1:7500


**DRAWN BY:**  
RS


**CHECKED BY:**  
BR

**DESCRIPTION:**  
Construction of greenway  
path, car park and fencing  
including loop through  
forestry to accommodate both  
pedestrians and cyclists

**LEGEND:**

Site Boundary..... 

Map 

Segments..... 



Copyright Acknowledgements Includes Ordnance Survey Ireland data reproduced under OSI Licence Number 2020/OSI\_NMA\_145 LongfordCountyCouncil. Unauthorised Reproduction infringes Ordnance Survey Ireland and Government of Ireland Copyright. © Ordnance Survey Ireland, year 2020.

Notes: Do not scale from drawings. All discrepancies to be reported to the architect immediately. All dimensions to be verified by contractor on site prior to any works



DRAWING TITLE:  
Carpark Section

PROJECT:  
Part VIII  
Construction of a c.5km  
long, approximately 3m  
wide greenway path,  
including carpark,  
fencing and ancillary  
site works

DRAWING NUMBER:  
NTFP01-12

ISSUE DATE:  
November 2020

SCALE @ A3:  
1:200

DRAWN BY:  
RS

CHECKED BY:  
BR

