

DRAWING TITLE:
Path Section

PROJECT:
Part VIII
Construction of a
c.4.2km path @
Aughnaccliffe


DRAWING NUMBER:
01-16

ISSUE DATE:
May 2021

SCALE @ A3:
1:20

DRAWN BY:
RS

CHECKED BY:
BR

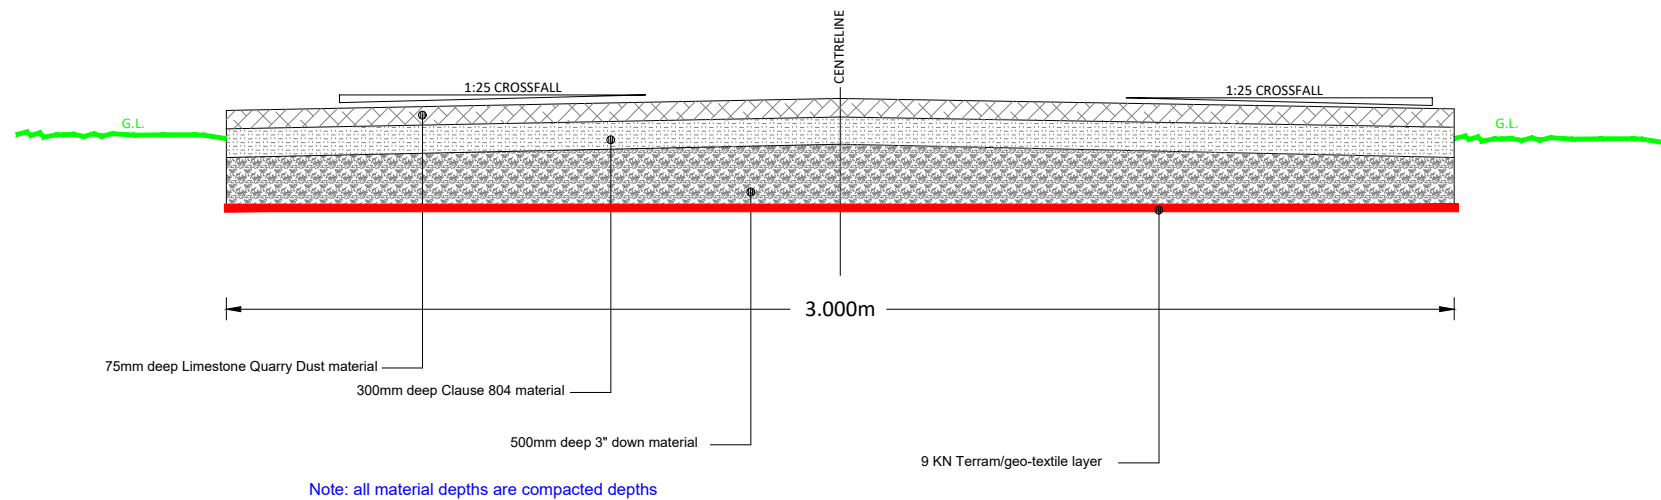

AUTHORITY: