


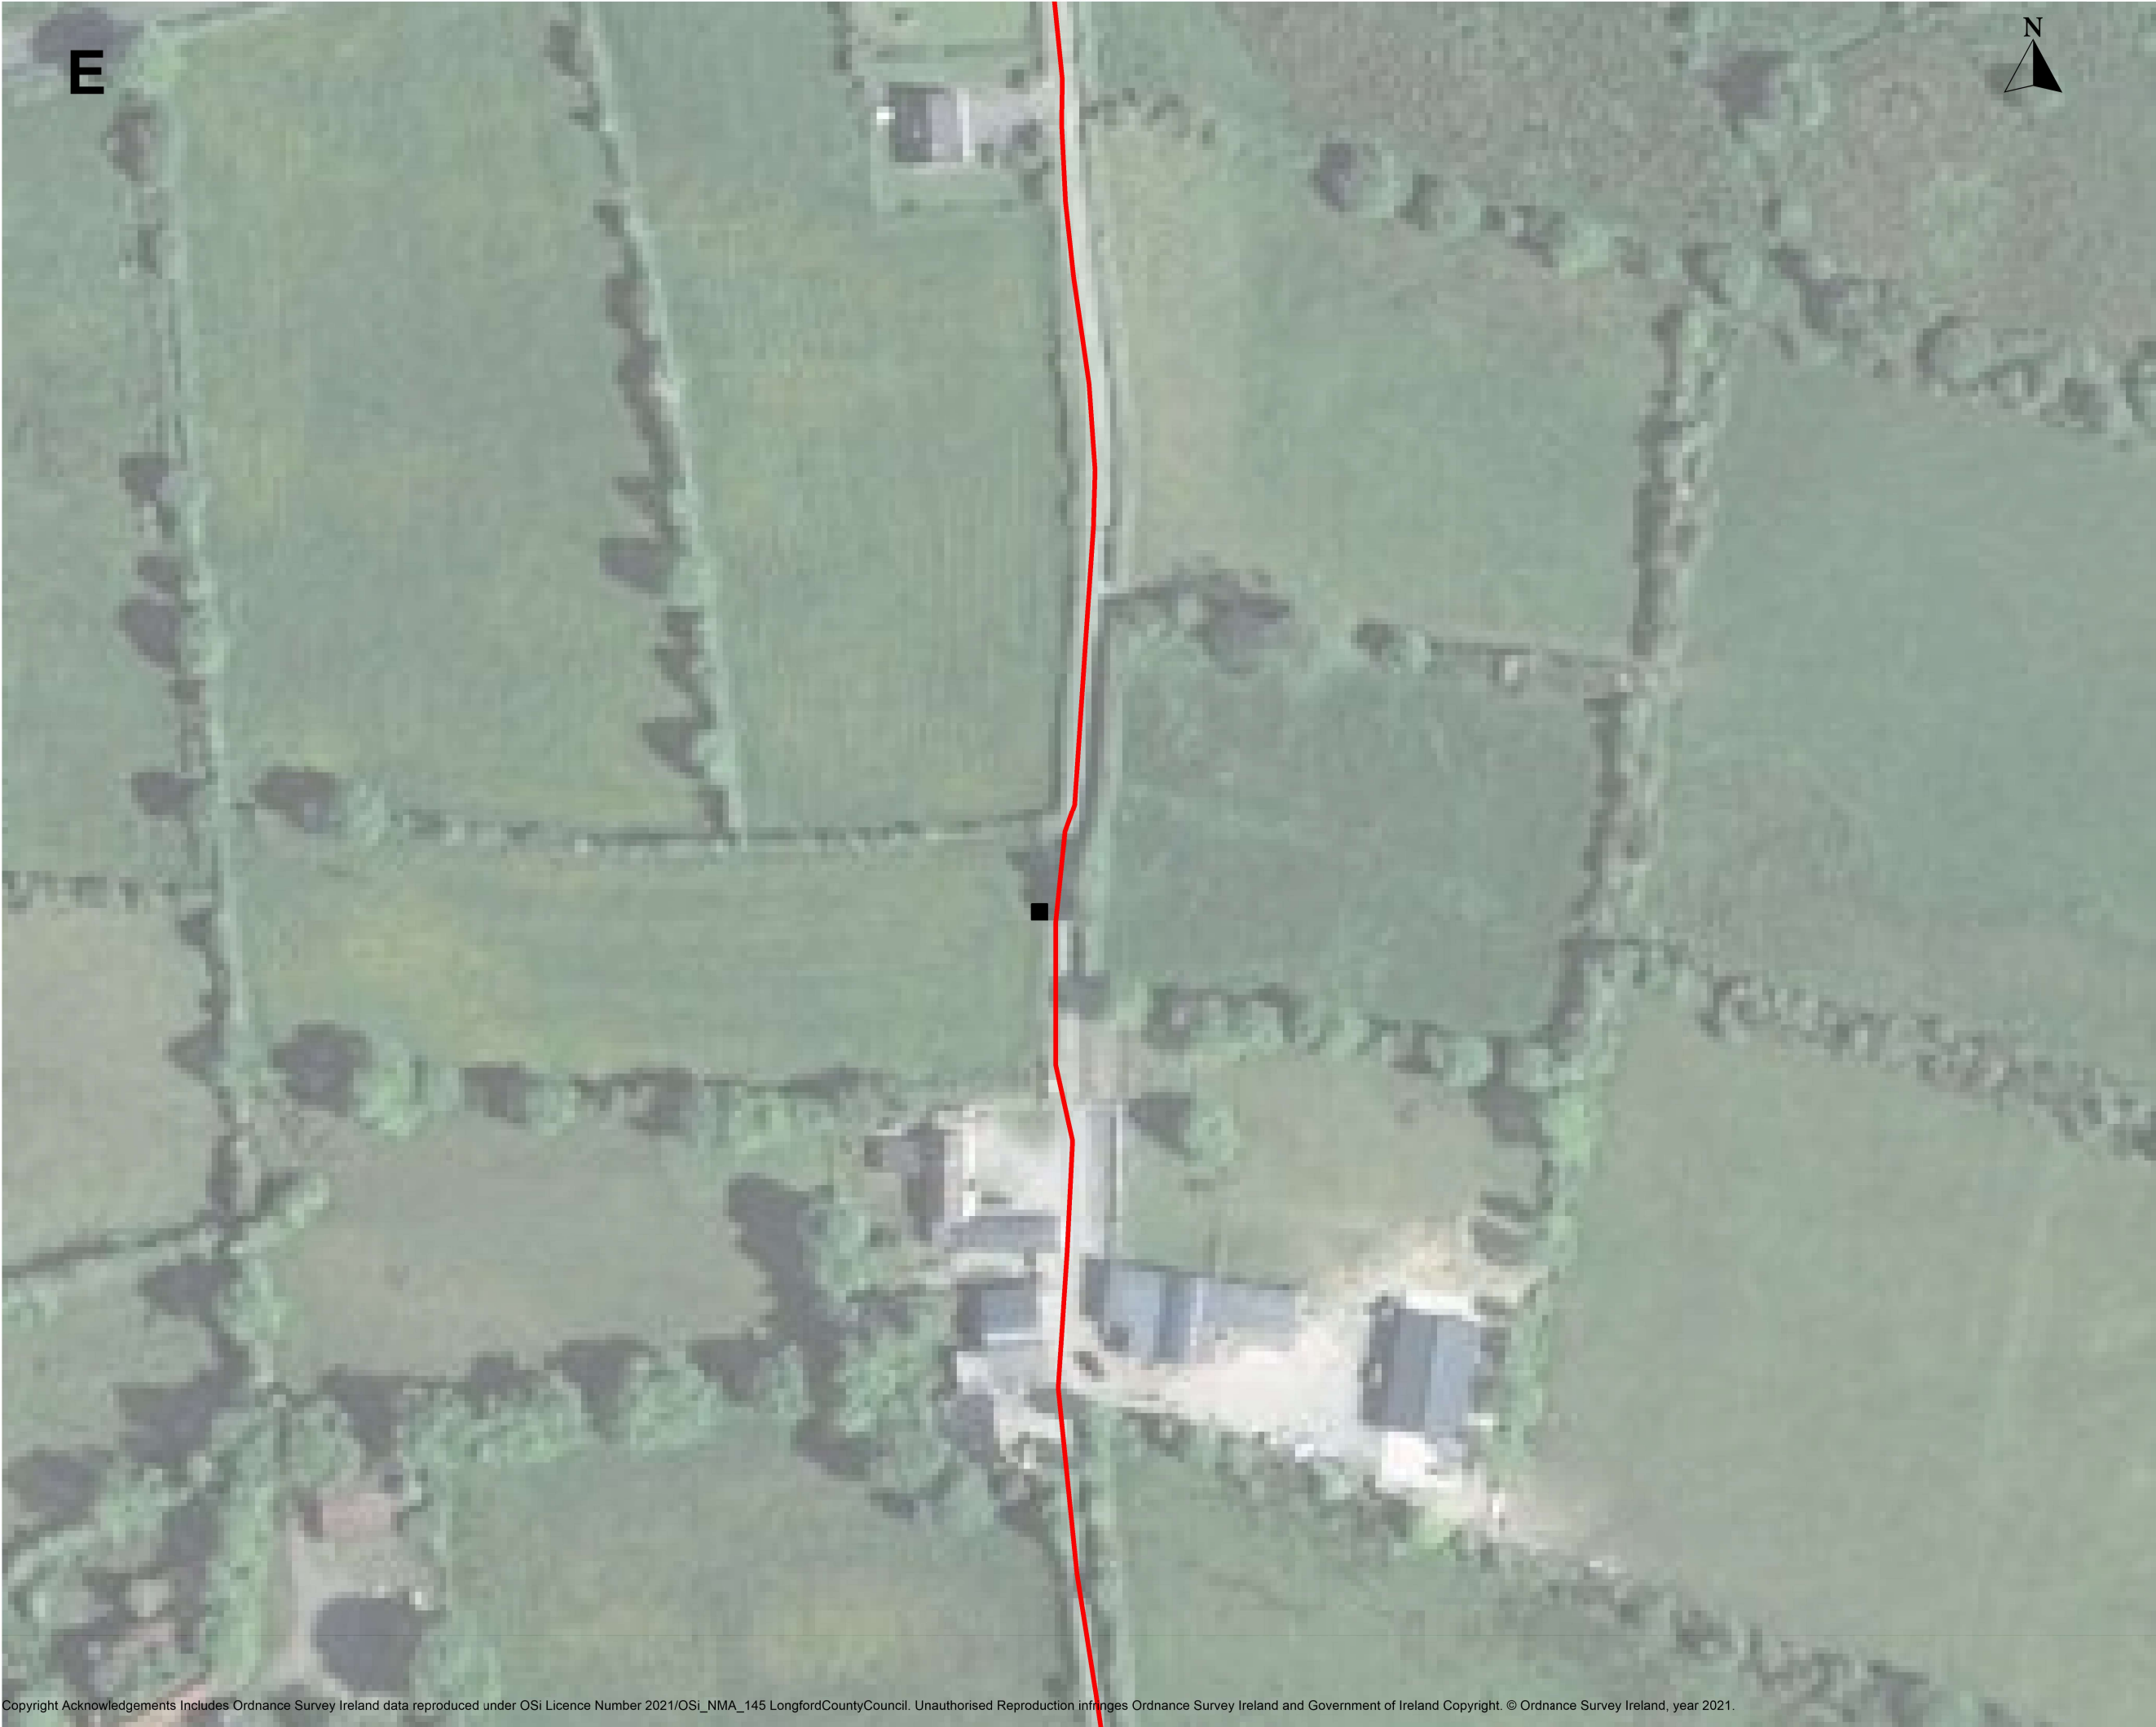

DRAWING TITLE:

Site Layout Plan 5

STATUS:

Part VIII

LOCATION:

Aughnaccliffe

DRAWING NUMBER:

01-09

OS MAP NO.:

2051, 1992-D & 2051-B

ISSUE DATE:

May 2021

SCALE @ A3:

1:1000

DRAWN BY:

RS

CHECKED BY:

BR

DESCRIPTION:

Aughnaccliffe Heritage &

Amenity Trail through the

townlands of Aghakine,

Aghnaccliff, Rathmore

(Granard By), Dunbeggan

(Granard By) and Cleenrah

LEGEND:

Proposed Path.....



Car Park Area.....



Position of

Site Notice.....



Existing Path.....



Passing Bay.....

