



Section A-A

Refer to Drawing No. 22P8001 View A

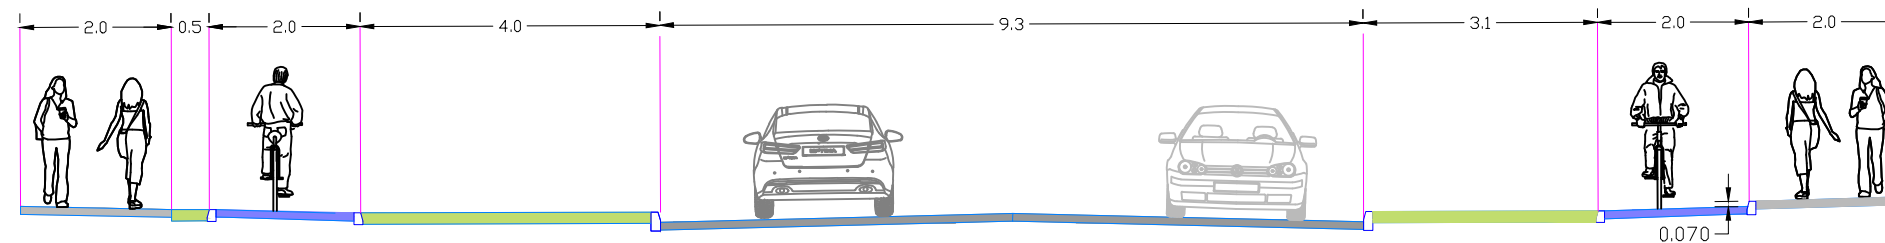

Section B-B

Refer to Drawing No. 22P8001 View B

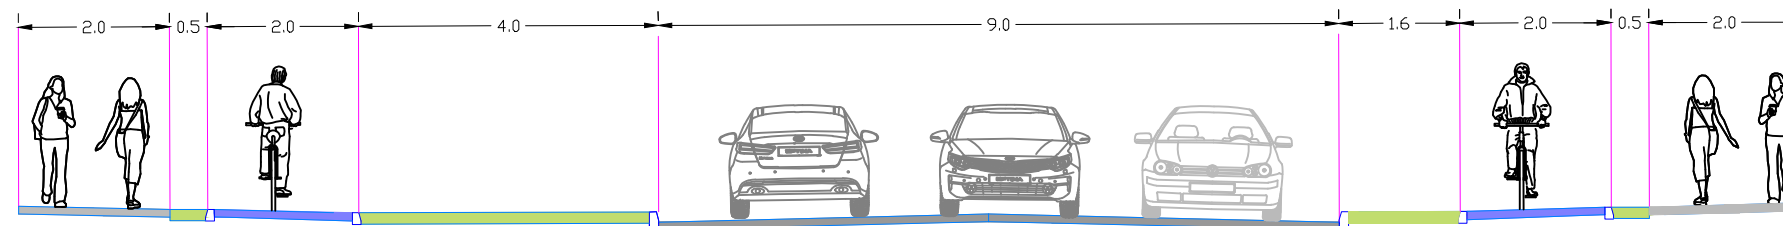

Section C-C

Refer to Drawing No. 22P8001 View B

• THIS DRAWING TO BE READ IN CONJUNCTION WITH ALL OTHER ARCHITECTURAL AND ENGINEERING DRAWINGS AND ALL OTHER RELEVANT DRAWINGS AND SPECIFICATIONS.
 • DO NOT SCALE THIS DRAWING USE FIGURED DIMENSIONS ONLY.
 • NO PART OF THIS DOCUMENT MAY BE REPRODUCED OR TRANSMITTED IN ANY FORM OR STORED IN ANY RETRIEVAL SYSTEM OF ANY NATURE, WITHOUT THE WRITTEN PERMISSION OF LONGFORD COUNTY COUNCIL AS COPYRIGHT HOLDER EXCEPT AS AGREED FOR USE ON THE PROJECT FOR WHICH THE DOCUMENT WAS ORIGINALLY ISSUED.

Rev. No.	Date	Revision Notes	Drn. by	Chkd. by



Copyright Acknowledgements includes Ordnance Survey Ireland data reproduced under OSI License Number 2021/OSI NMA 145 Longford County Council.

COMHAIRLE CHONTAE LONGFOIRT
 Longford County Council
 GREAT WATER STREET
 LONGFORD
 Tel. (043) 46231

Client : Longford County Council			
Project : Longford County Council- Active Travel Scheme - N63 Ballinalee road			
Title : Part 8 - Typical Sections			
Drawing No:	22P8003	Revision:	
Scale:	1:100 @ A3	Date:	25/05/2022
Drawn by:	BK	Checked:	TV
Status:	Part 8	Approved:	