

NOTE:


1. Do not scale off this drawing. Figures metric dimensions only should be taken off this drawing and all dimensions, if any, contained on this drawing are given for illustrative purposes only.
2. This drawing, the design and details specified herein are copyright of the Applicant. No part thereof may be copied or reproduced partially or wholly in any form whatsoever without the prior written consent of Longford County Council - (Road Design Section).
3. This drawing is to be used only for the specific project purpose and for the specific for which it has been prepared (see drawing status for details).
4. Where this drawing contains discrepancies in relation to other relevant documents, such discrepancies shall be brought to the attention of the Longford County Council - (Road Design Section).



LEGEND

- Site Boundary: —
- Site Area ha: 0.1856 ha.
- Land in Ownership of Applicant: —
- Location of Site Notice: ●

EXTRACT FROM LONGFORD O.S. 2174

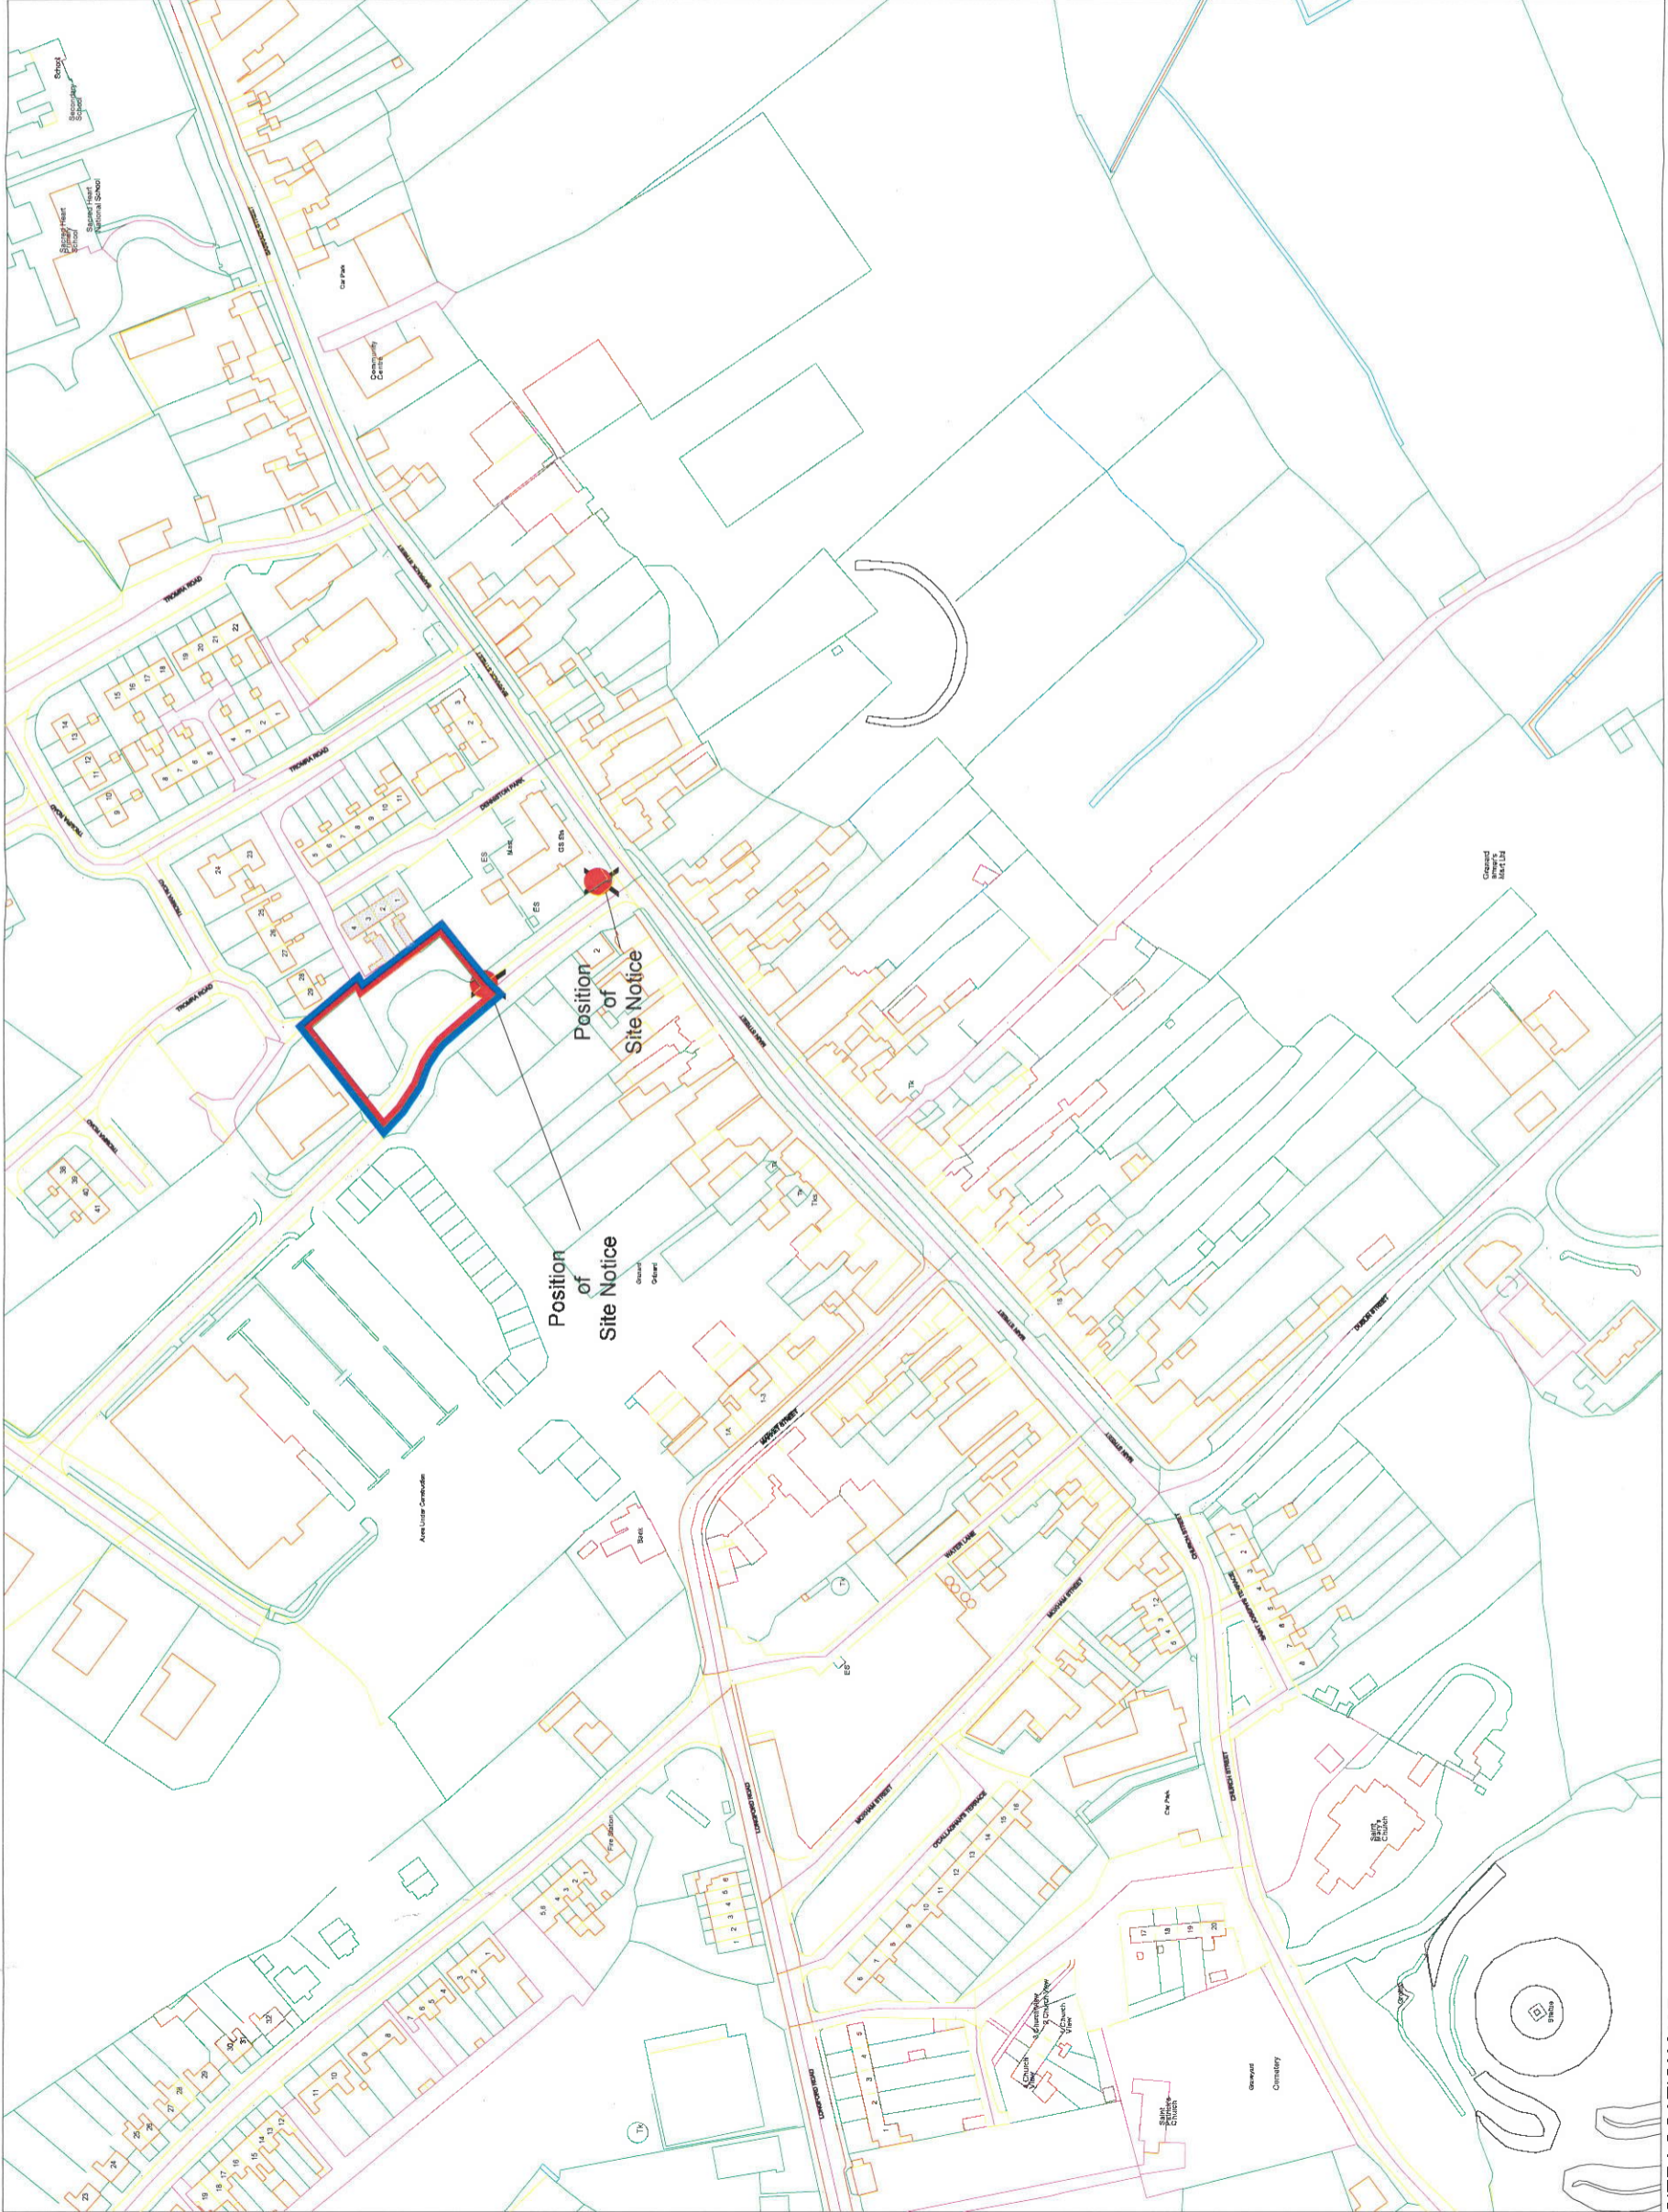

SITE LOCATION MAP
 O.S REF. 2174
 Granard Townland, Co.Longford
 SCALE 1/2500

REV.	description:	date:	by

AN LONGFORD SURVEYED
 Longford County Council
 Planning & Public Works
 Ordnance Survey Ireland Copyright Licence No. NMA01119 Longford County Council
 ©Ordnance Survey Ireland & Government of Ireland

LONGFORD COUNTY COUNCIL
 ROAD DESIGN SECTION
 CAMLIN COURT, Longford.
 Tel: +353 (0)43 3343300 Email: info@longfordoco.ie

PROJECT: Proposed Carparking Layout at Barrack Lane,
 Granard, Co.Longford

DRAWING: SITE-LOCATION-MAP

Date:	05/07/2022	Scale:	1/2500	Drawn by:	GMCCABE
Drwg No:	GCP-07-01	Revision:	REV	Checked:	
STATUS: PART-8-PLANNING					