

**COMHAIRLE CHONTAE LONGFOIRT**  
*Longford County Council*

Construction of Storage Room, Changes to layout of First Floor and Works to the Changing Rooms to the Leisure Centre, Albert Reynolds Peace Park Longford

Drawing No.	2022/2/01	Revision:	A
Scale:	1:1000	Status:	Part VIII
Drawn:	Terrie Watson	Date:	22/03/2022

**Location Plan**

location of proposed store

The Mall


Tks

Sports Centre

Car

Pla  
Gr

d

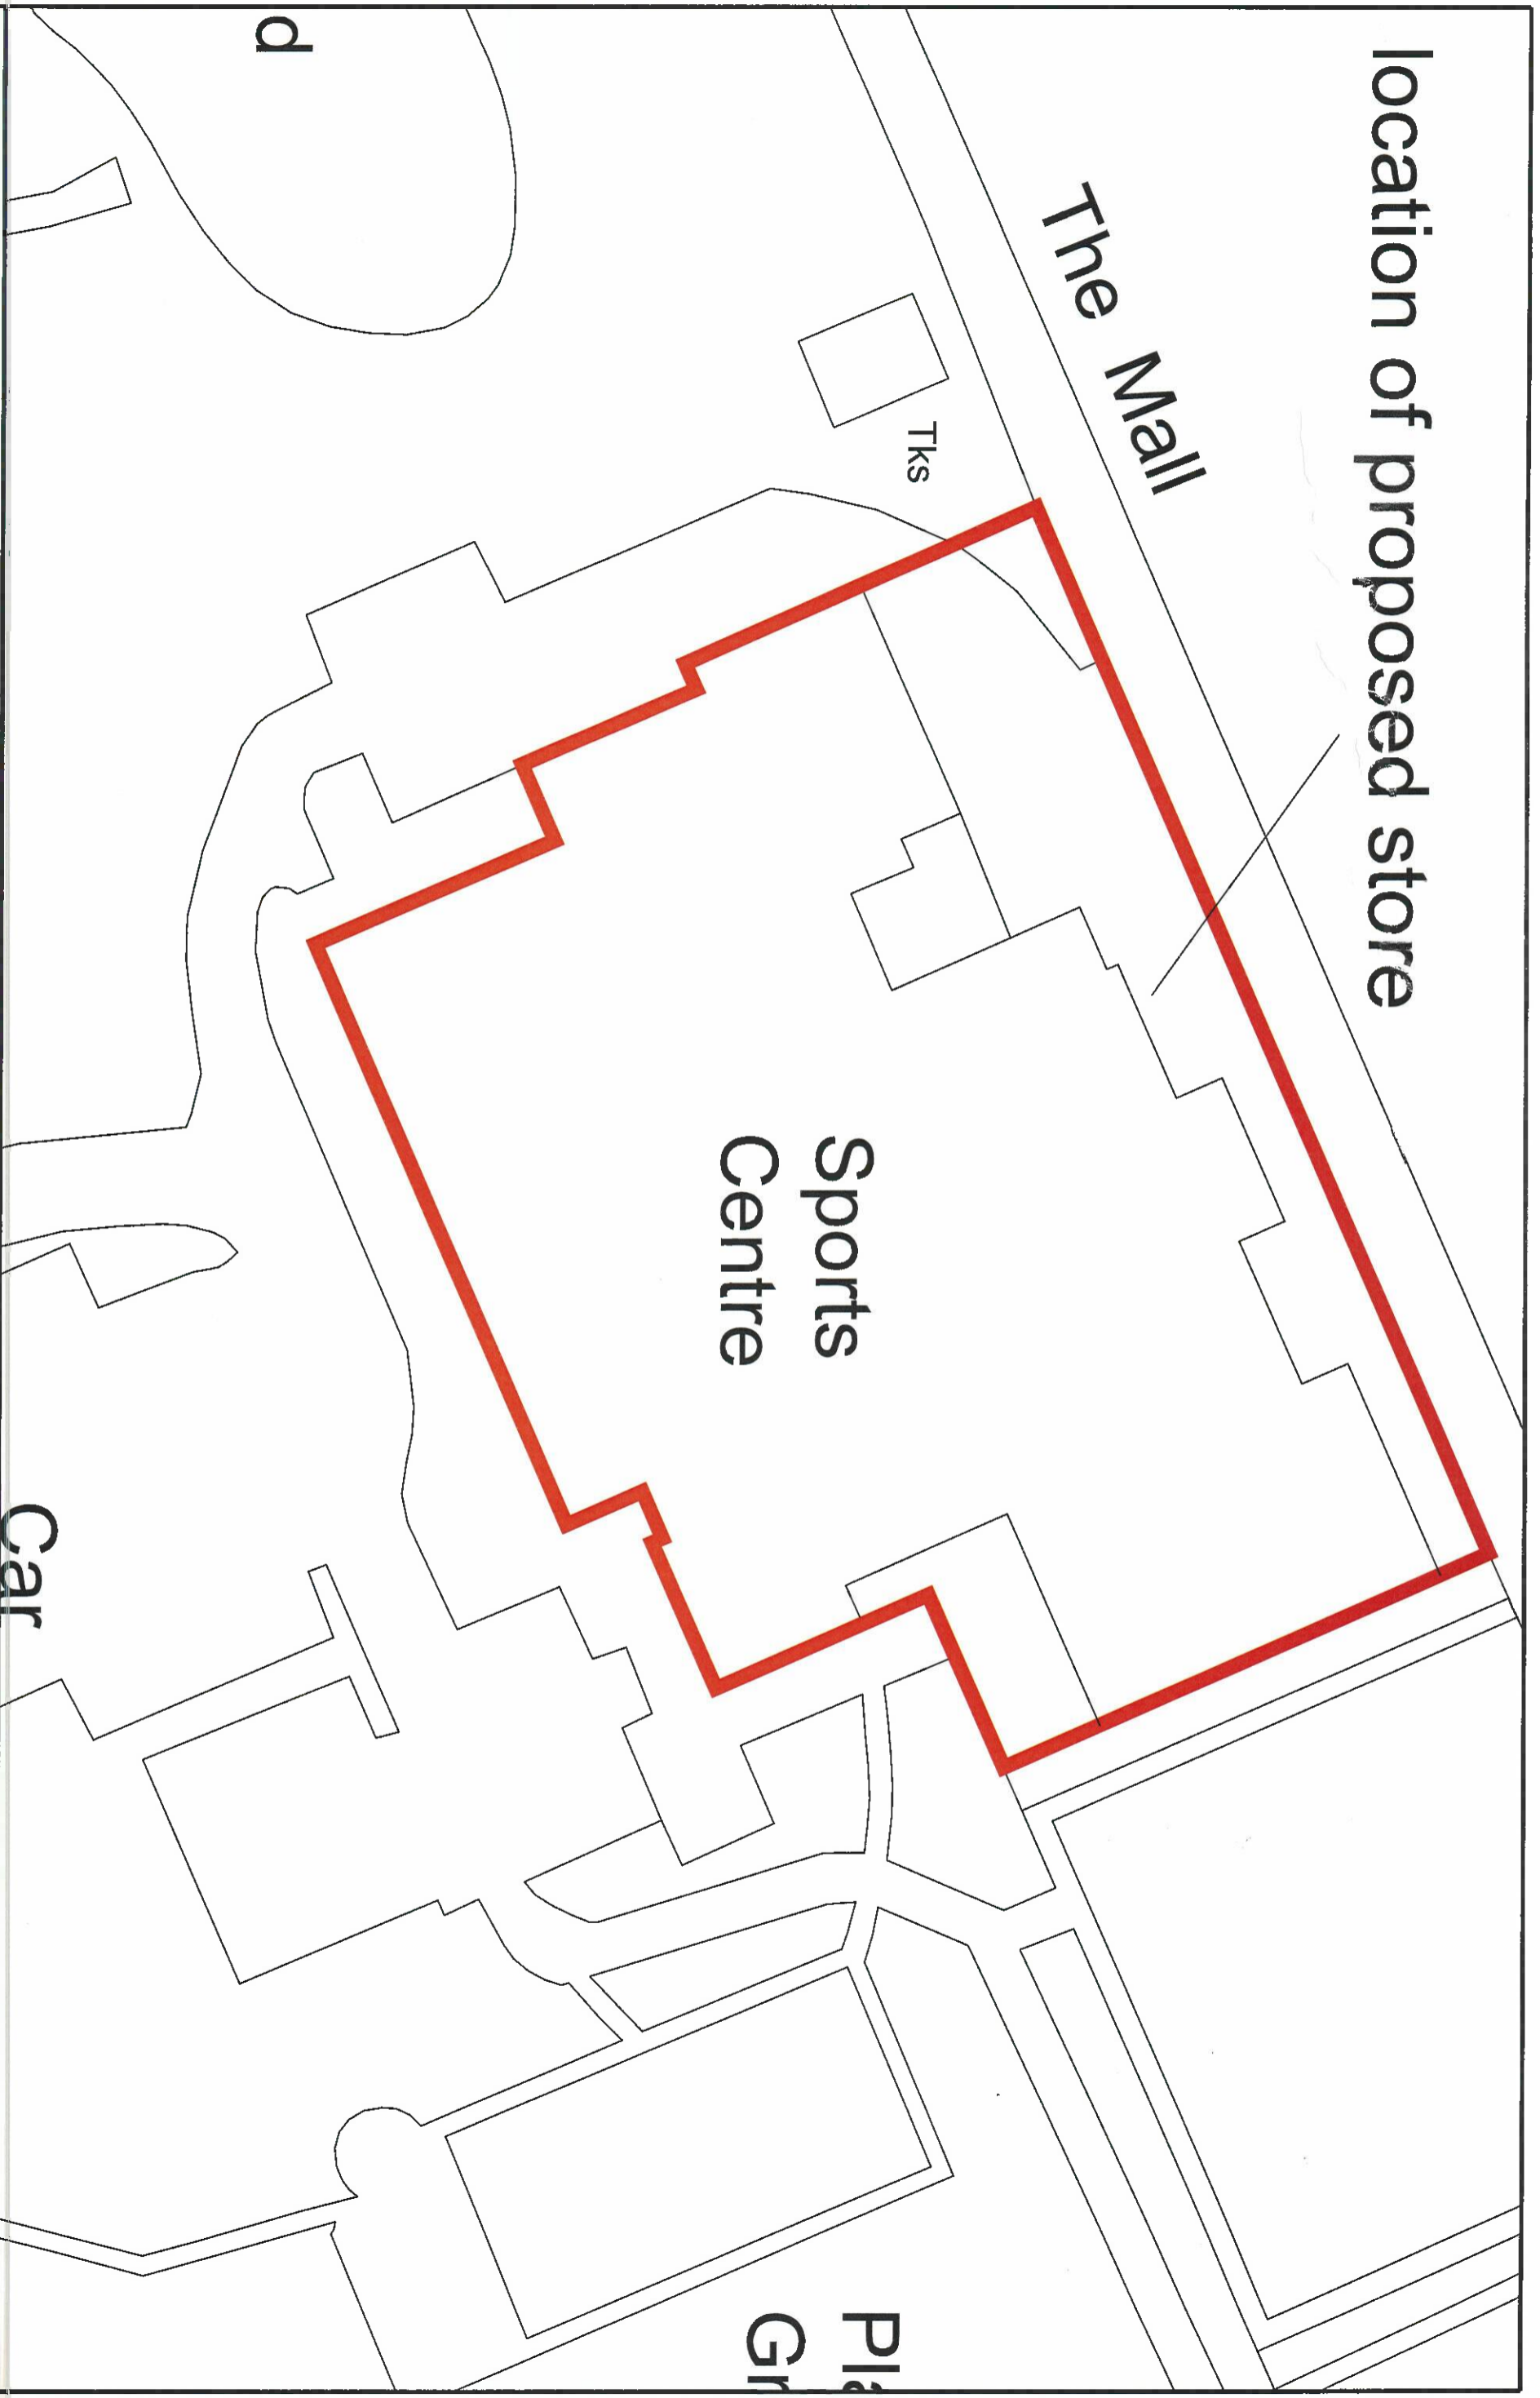

COMHAIRLE CHONTAE LONGFOIRT

*Longford County Council*

Construction of Storage Room, Changes to layout of First Floor and Works to the Changing Rooms to the Leisure Centre, Albert Reynolds Peace Park Longford

Site Layout

Drawing No.	2022/2/02	Revision:	A
Scale:	1:500	Status:	Part VIII
Drawn:	Terrie Watson	Date:	22/03/2022