


Elevation of Rear of Leisure Centre

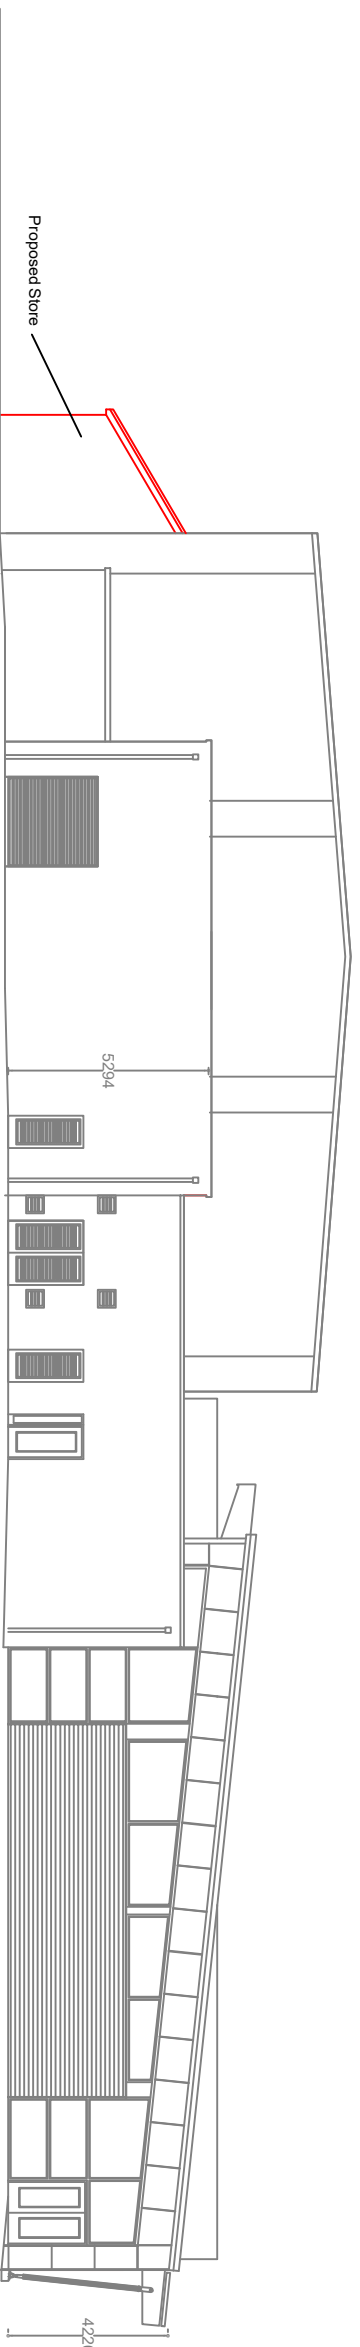

Elevation of side of Leisure Centre

**COMHAIRLE CHONTAE LONGFOIRT**  
*Longford County Council*

Construction of Storage Room, Changes to layout of First Floor and Works to the Changing Rooms to the Leisure Centre, Albert Reynolds Peace Park Longford

**Proposed Elevations**

Drawing No.	2022/2/09	Revision:	A
Scale:	1:100 (@A3)	Status:	Part VIII
Drawn:	Terrie Hasler	Date:	30/08/2022