


location of proposed store

The Mall

Tks

Sports
Centre

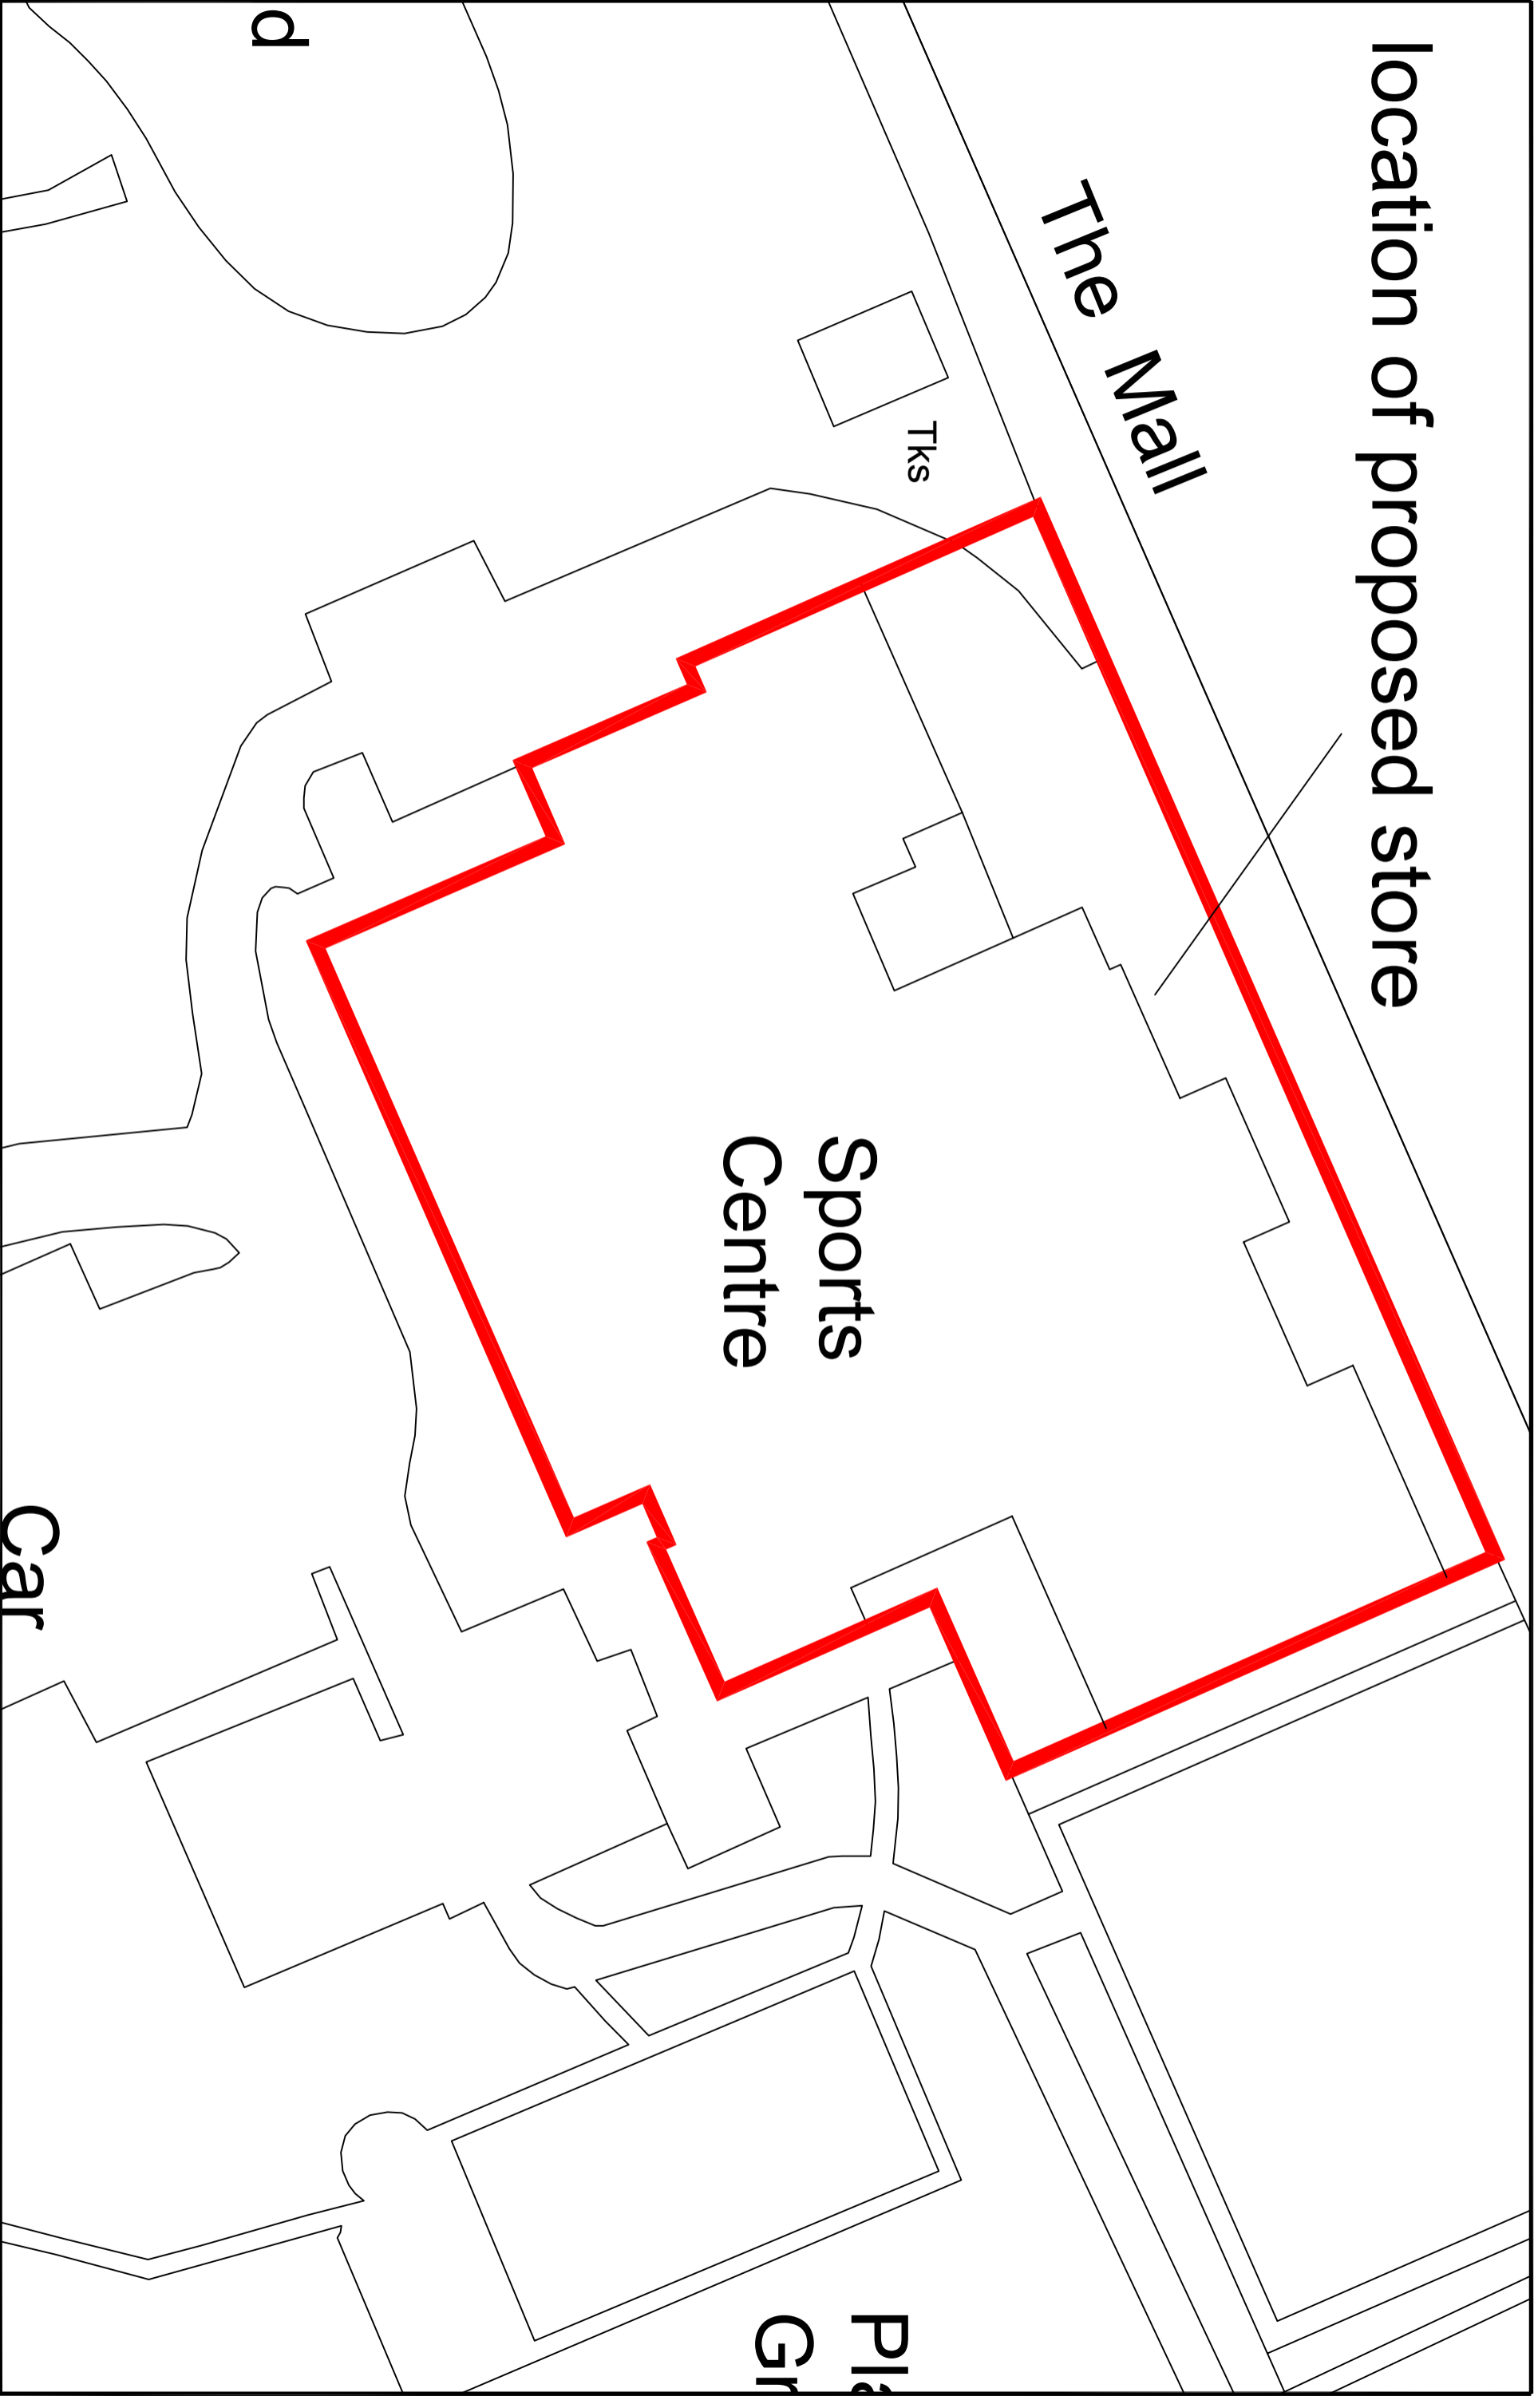

d

COMHAIRLE CHONTAE LONGFOIRT

Longford County Council

Construction of Storage Room, Changes to layout of First Floor and Works to the Changing Rooms to the Leisure Centre, Albert Reynolds Peace Park Longford

Site Layout

Drawing No.	2022/2/02	Revision:	A
Scale:	1:500	Status:	Part VIII
Drawn:	Terrie Watson	Date:	22/03/2022