


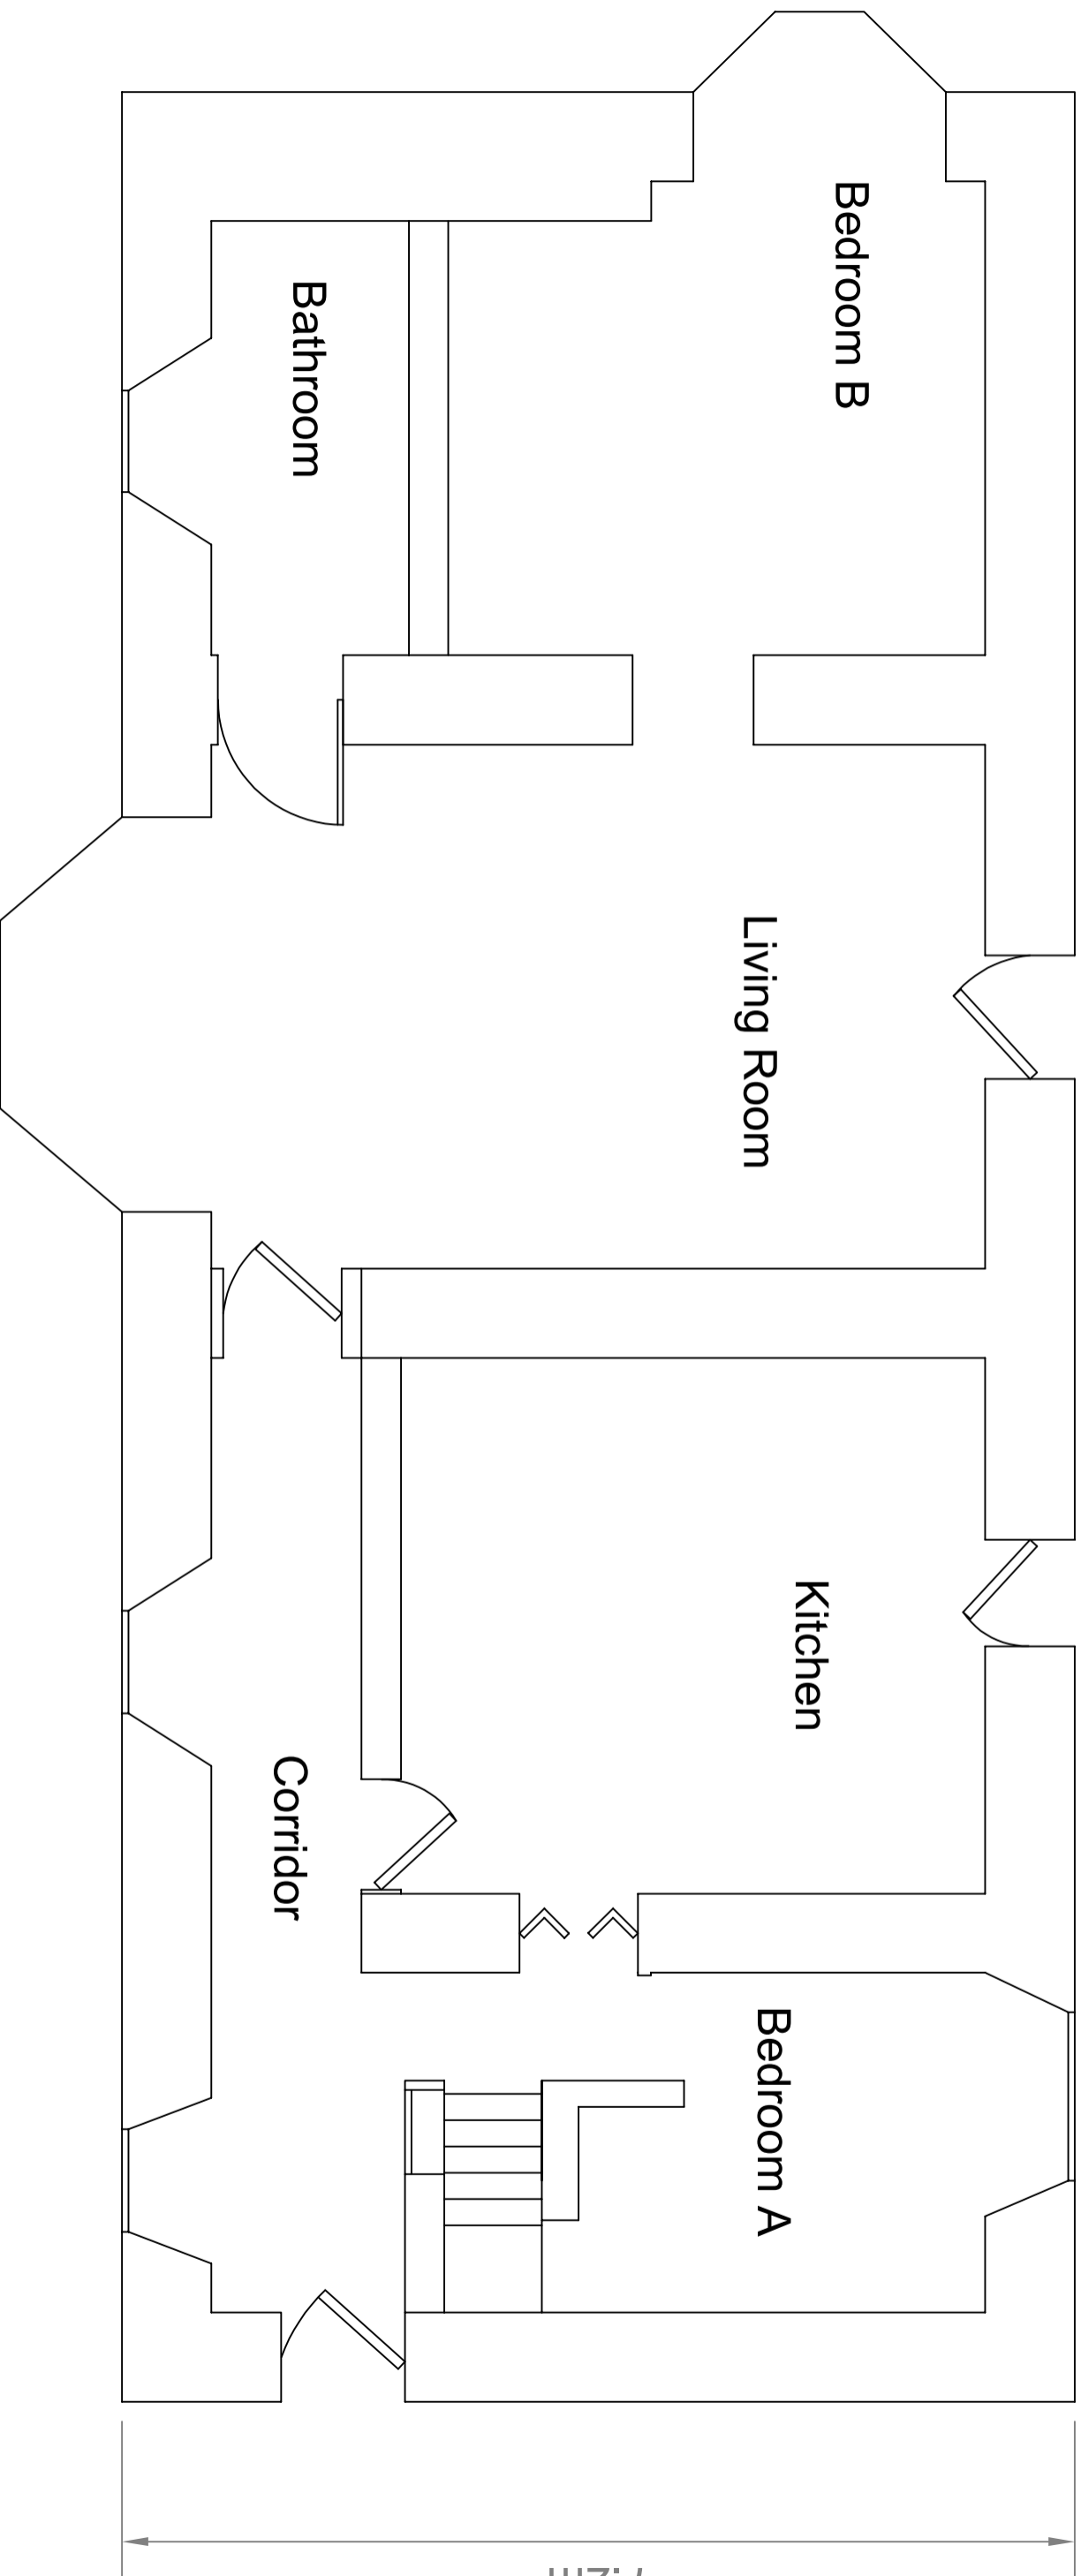

17.5m



7.2m

COMHAIRLE CHONTAE LONGFOIRT

*Sangford County Council*

**Rose Cottage, Ballinalee**

**Rose Cottage Existing  
Layout**

Drawing No:	2022/1/003	Revision:	A
Scale:	1:100 (@ A3)	Status:	Part VIII
Drawn by:	Terrie Hasler	Date:	23/03/2022