


Camlin View

Rose Cottage

Ballinalee

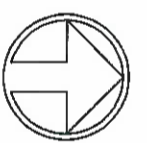

*Position of
Site Notice*


COMHAIRLE CHONTAE LONGFOIRT

Longford County Council

Rose Cottage, Ballinalee

Site Layout

Drawing No:	2022/1/002	Revision:	A
Scale:	1:500 (@ A3)	Status:	Part VIII
Drawn by:	Tertie Hasler	Date:	23/03/2022

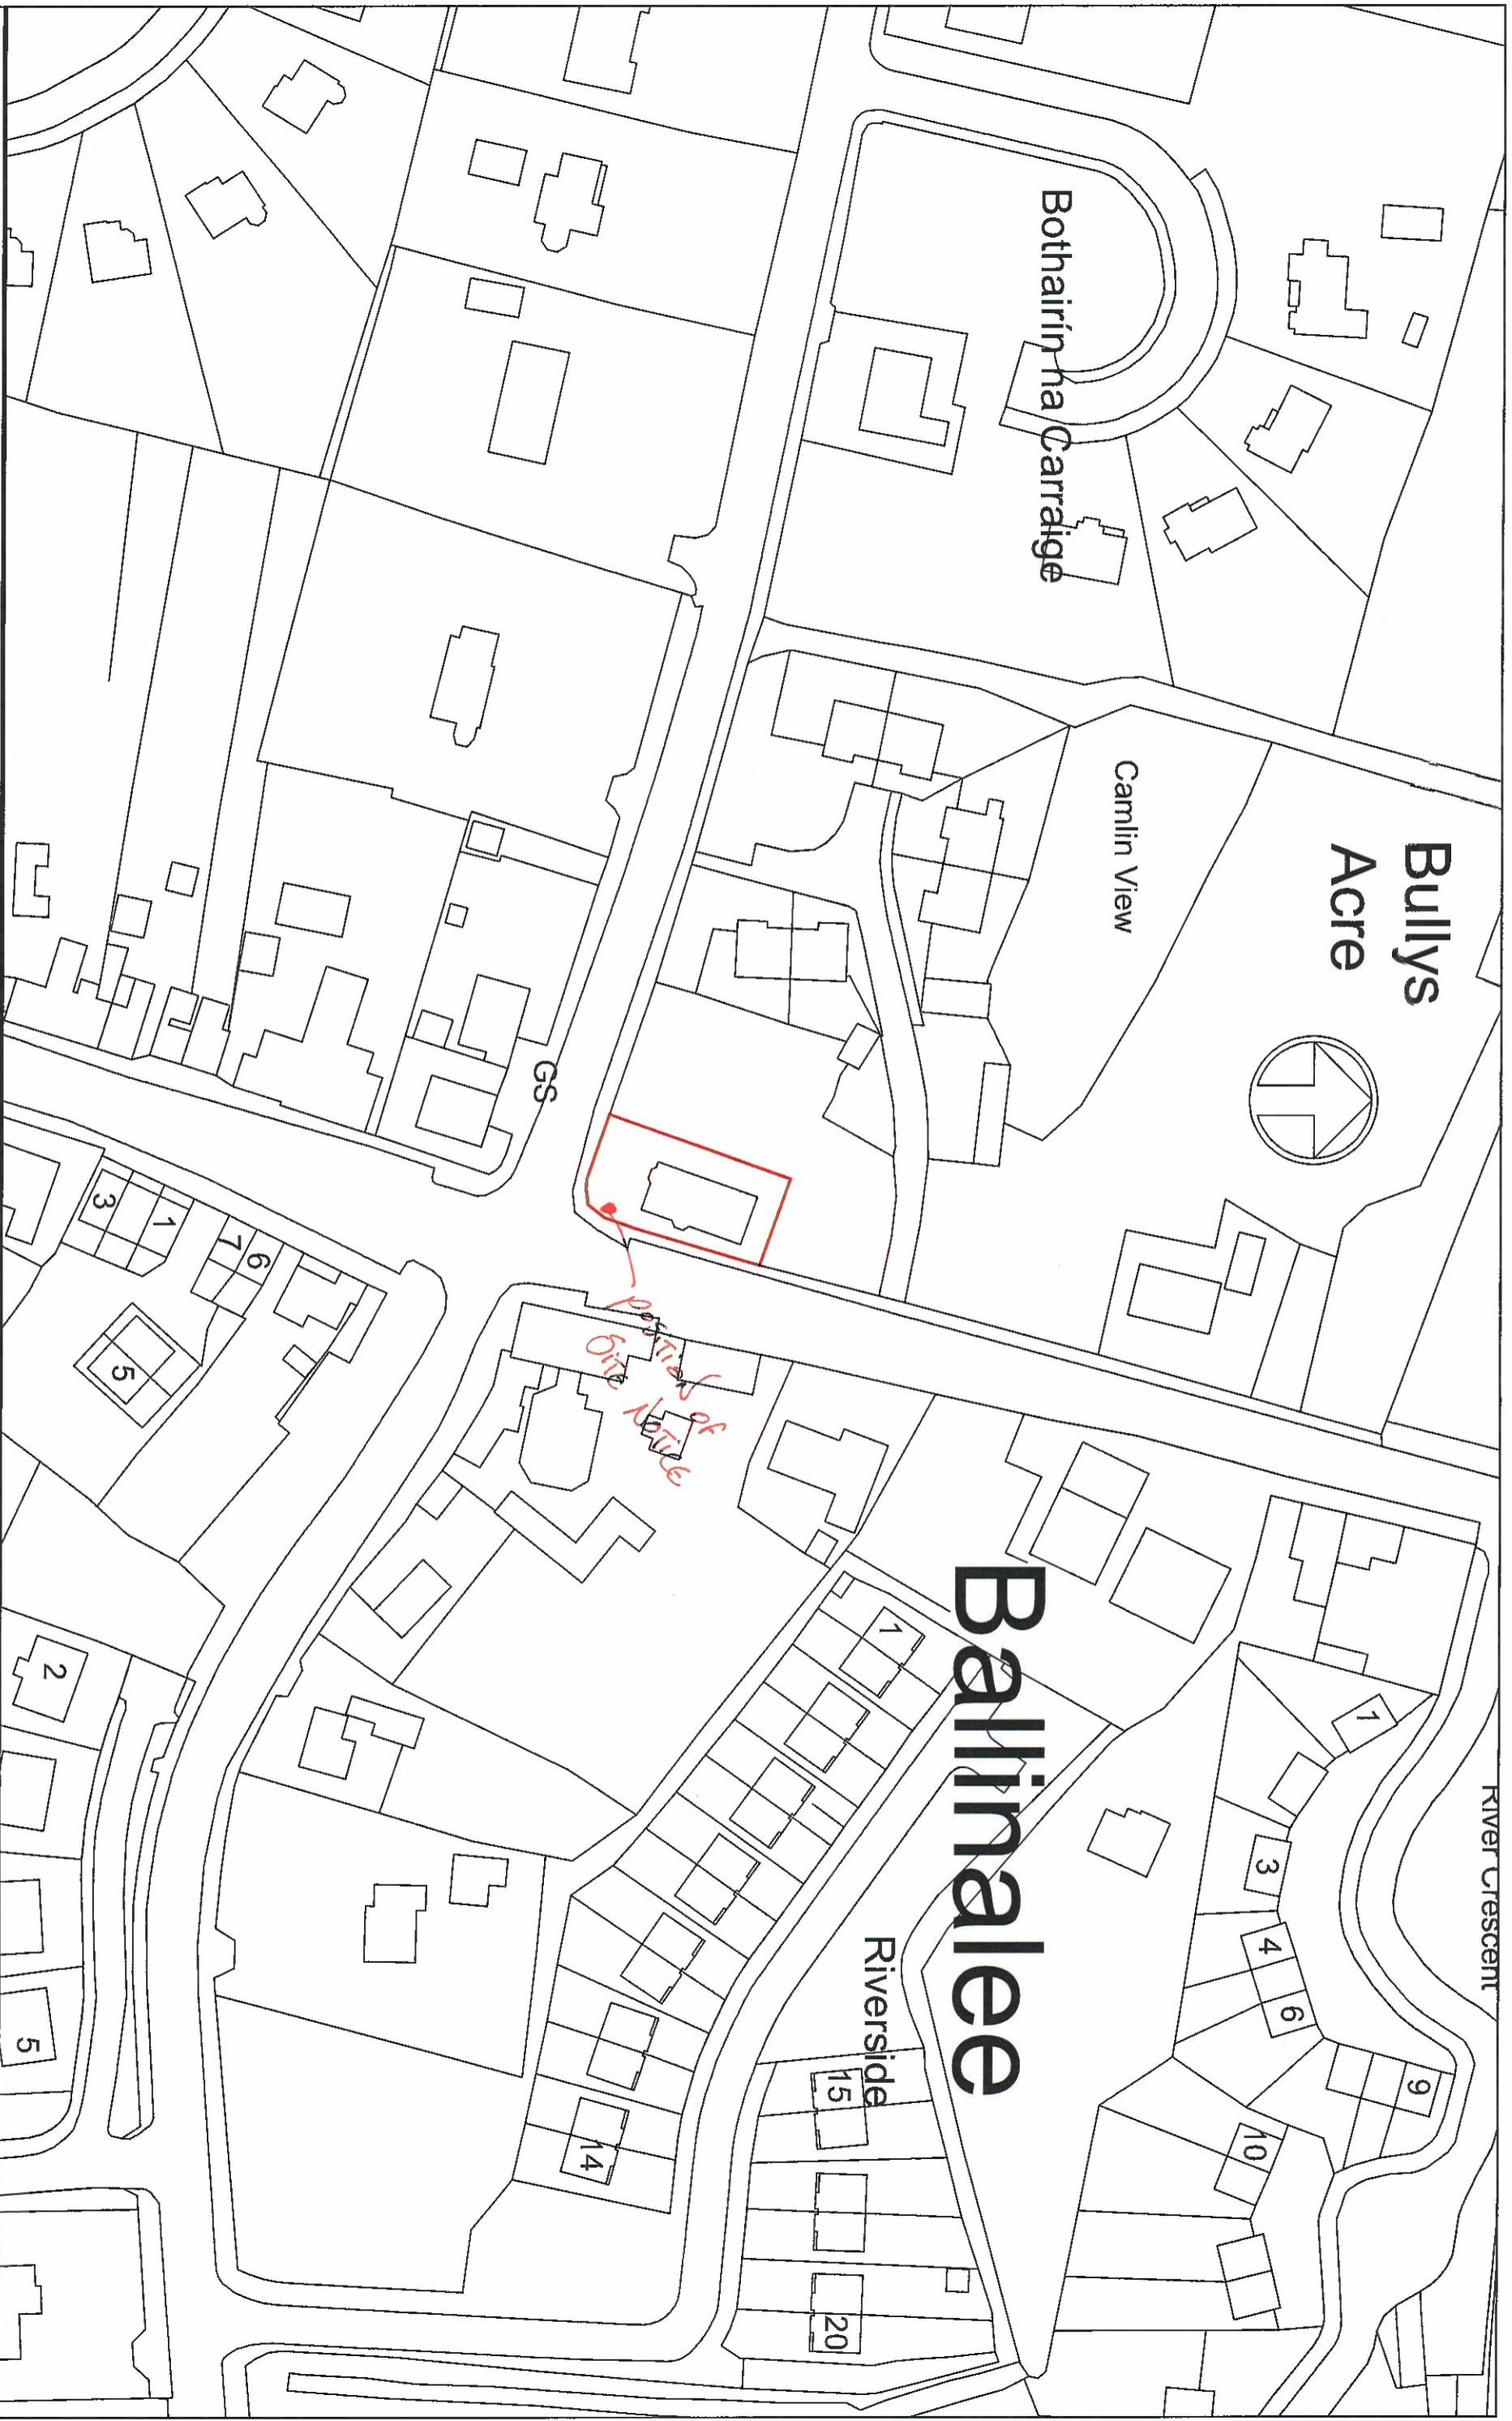

COMHAIRLE CHONTAE LONGFOIRT
Lengford County Council

Rose Cottage, Ballinalee

Location Map

Drawing No:	2022/1/001	Revision:	A
Scale:	1:1000 (@ A3)	Status:	Part VIII
Drawn by:	Terric Hasler	Date:	23/03/2022

