


Camlin View

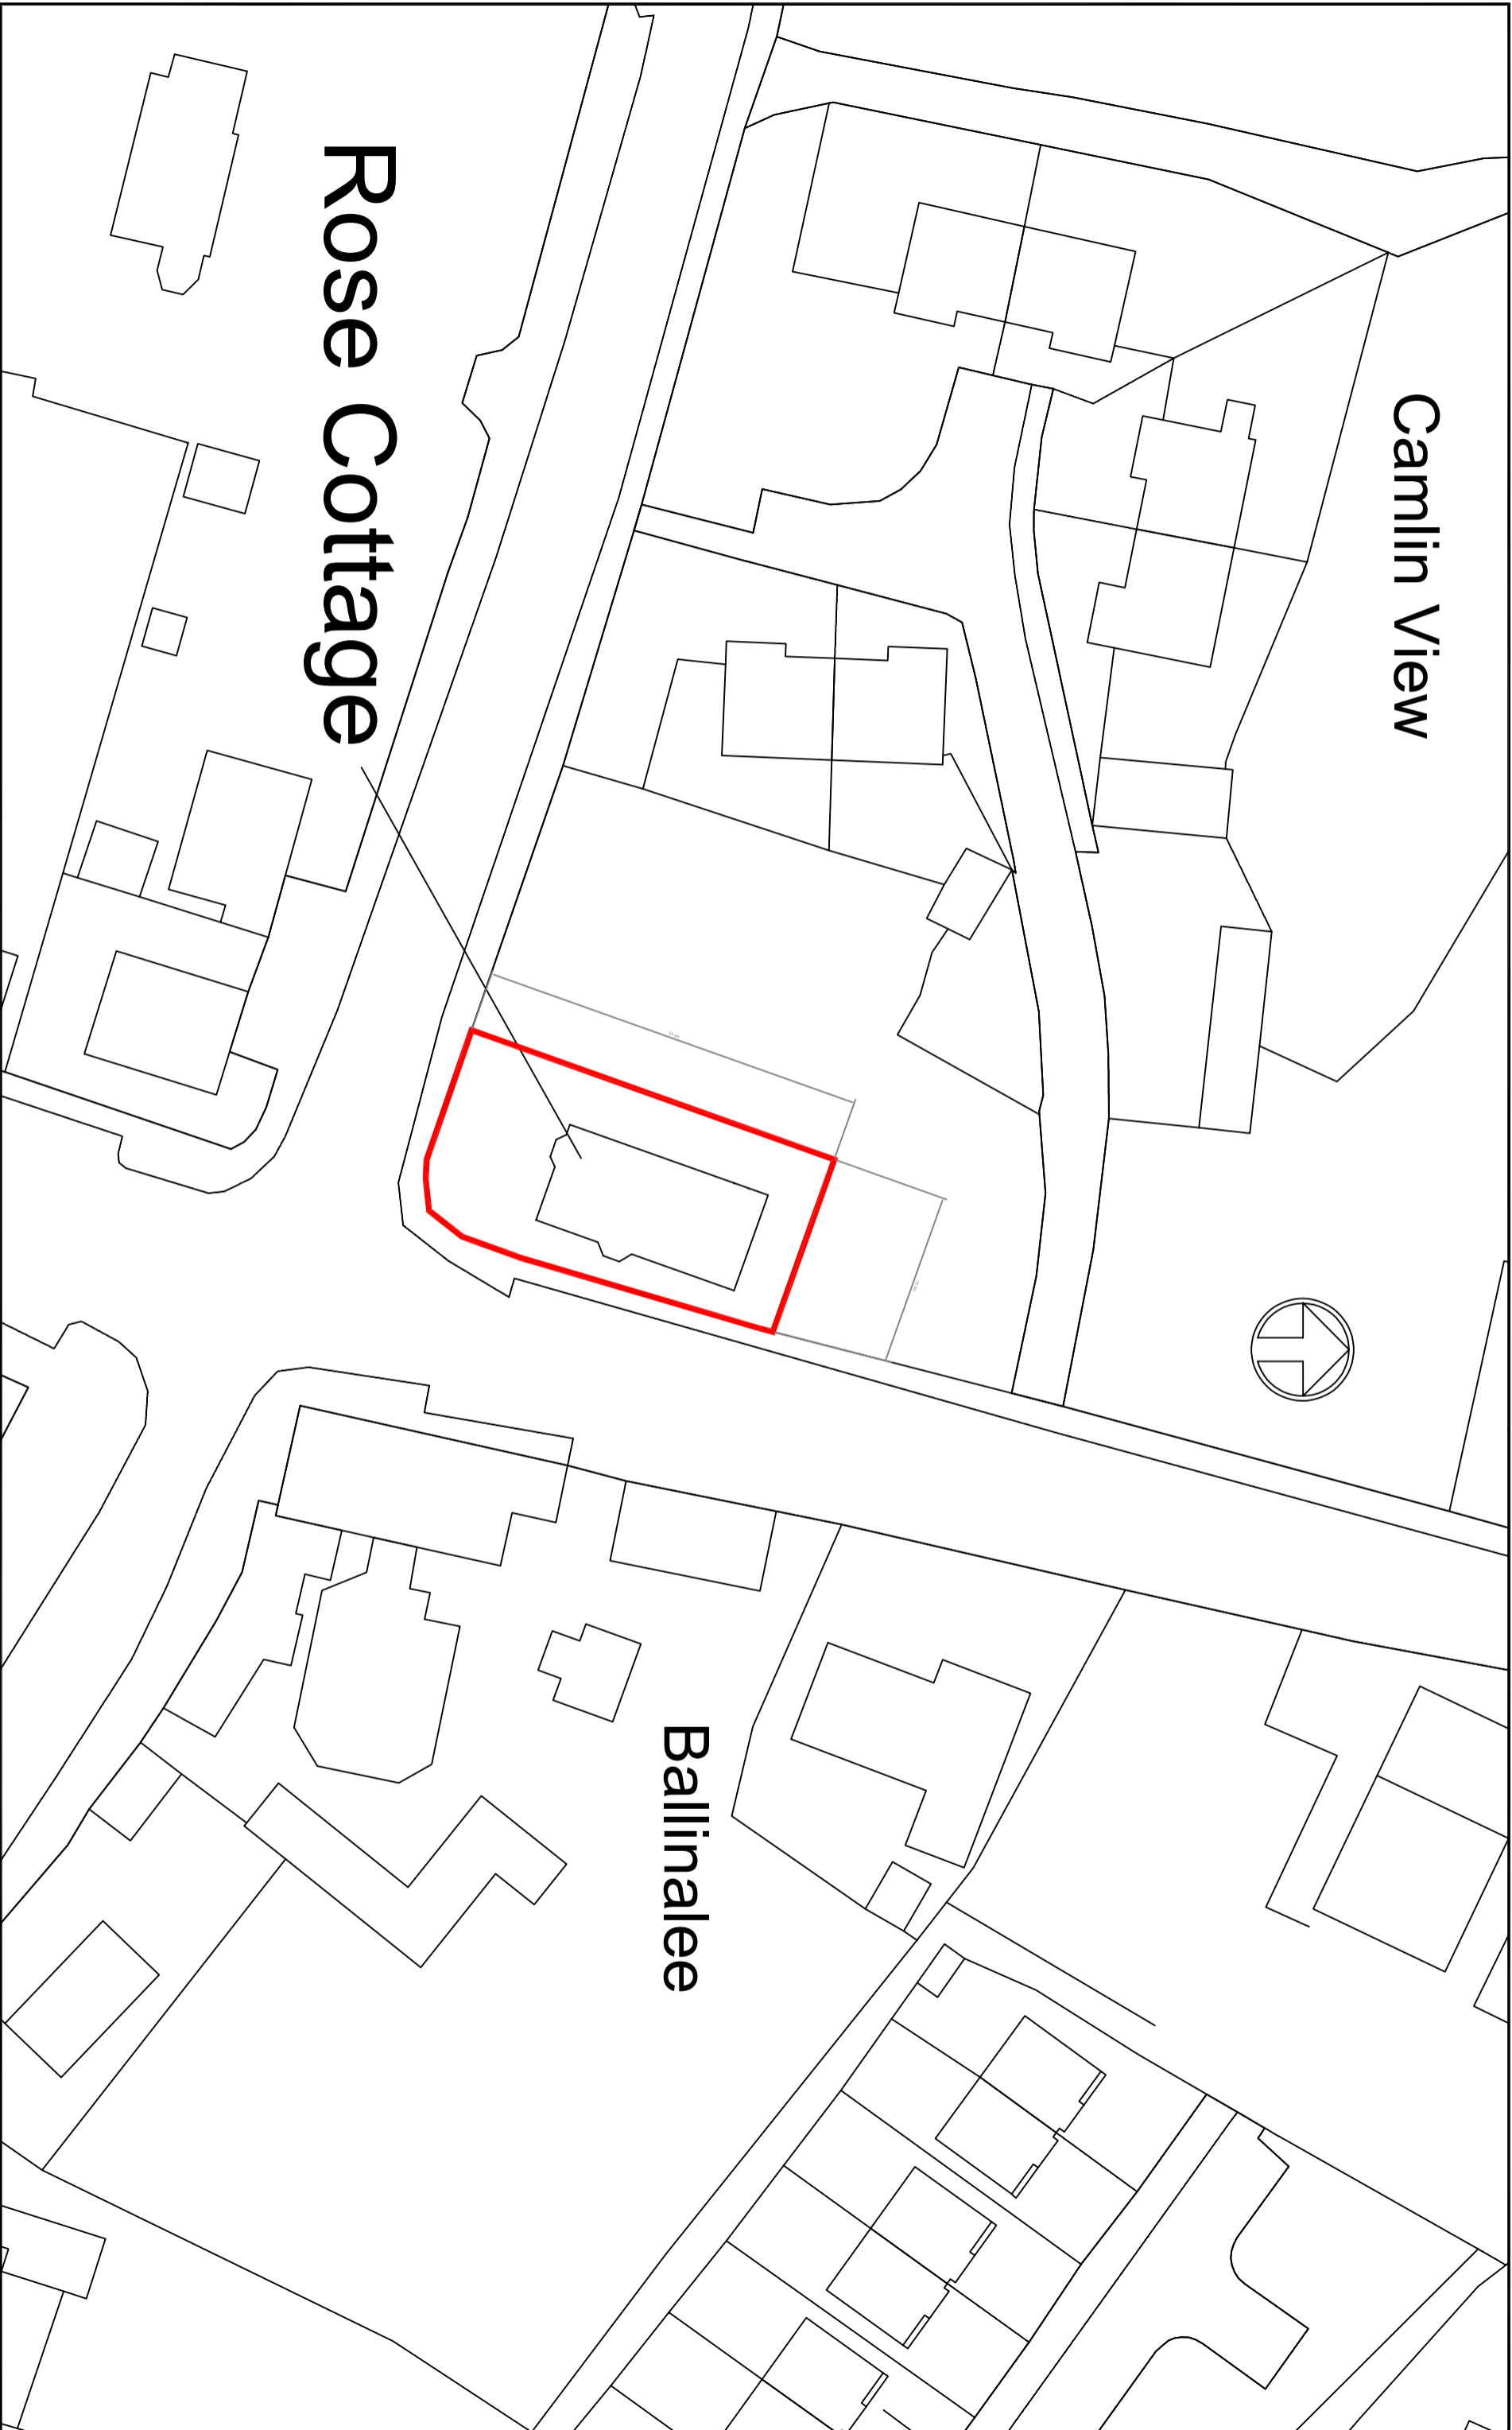

# Rose Cottage

Ballinalee



COMHAIRLE CHONTAE LONGFOIRT

*Songford County Council*

## Rose Cottage, Ballinalee

### Site Layout

Drawing No:	2022/1/002	Revision:	A
Scale:	1:500 (@ A3)	Status:	Part VIII
Drawn by:	Terrie Hasler	Date:	23/03/2022