


Section A-A

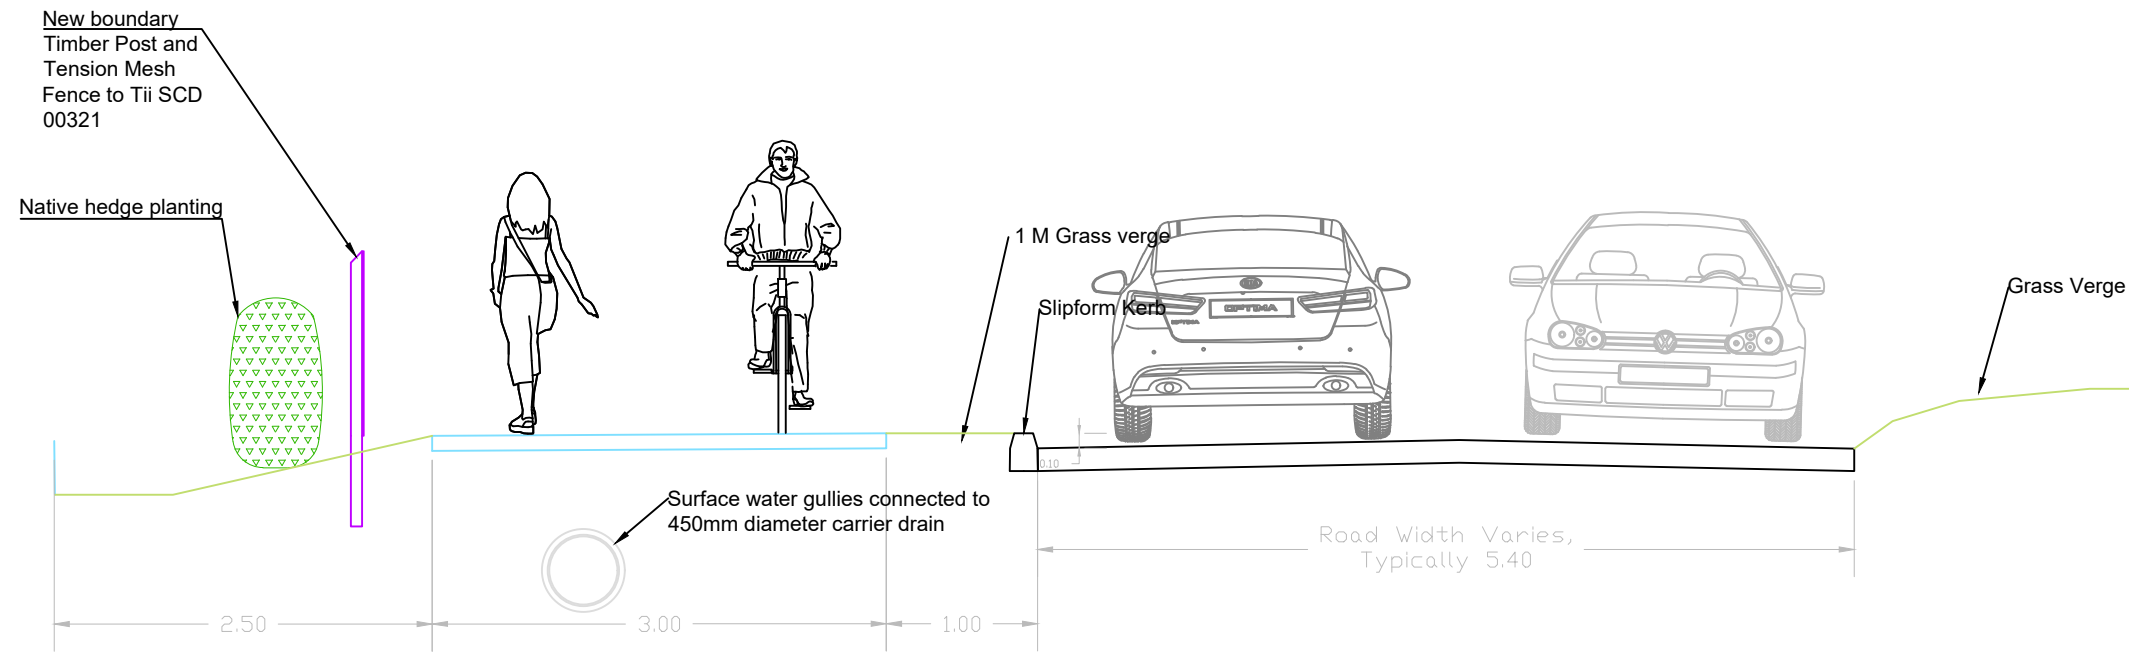

Section B-B

- THIS DRAWING TO BE READ IN CONJUNCTION WITH ALL OTHER ARCHITECTURAL AND ENGINEERING DRAWINGS AND ALL OTHER RELEVANT DRAWINGS AND SPECIFICATIONS.
- DO NOT SCALE THIS DRAWING USE FIGURED DIMENSIONS ONLY.
- NO PART OF THIS DOCUMENT MAY BE REPRODUCED OR TRANSMITTED IN ANY FORM OR STORED IN ANY RETRIEVAL SYSTEM OF ANY NATURE WITHOUT THE WRITTEN PERMISSION OF LONGFORD COUNTY COUNCIL AS COPYRIGHT HOLDER EXCEPT AS AGREED FOR USE ON THE PROJECT FOR WHICH THE DOCUMENT WAS ORIGINALLY ISSUED.

Rev. No.	Date	Revision Notes	Drn. by	Chkd. by



Copyright Acknowledgements includes  
Ordnance Survey Ireland data  
reproduced under OSI License  
Number 2021/OSI NMA 145  
Longford County Council.

**COMHAIRLE CHONTAE LONGFOIRT**  
*Longford County Council*  
  
GREAT WATER STREET  
LONGFORD  
Tel. (043) 46231

Client : <i>Longford County Council</i>	
Project : <i>Active Travel Scheme - LD-21-015 Ennybegs Footpath</i>	
Title : <i>Part 8 Typical Sections</i>	
Drawing No: <i>21EB03</i>	Revision:
Scale: <i>1:50 @ A3</i>	Date: <i>26/08/2022</i>
Drawn by: <i>BK</i>	Checked: <i>--</i>
Status: <i>Draft</i>	
Approved:	