



© CST Group  
 This drawing and any design herein is the copyright of the Consultants and must not be reproduced without written consent. All drawings remain the property of the Consultants. Figured dimension only to be taken from this drawing. All dimensions to be checked on site. Consultants to be informed immediately of any discrepancies before work proceeds.  
 © Ordnance Survey Ireland Government of Ireland  
 Ordnance Survey Ireland Licence Number EN 0052822

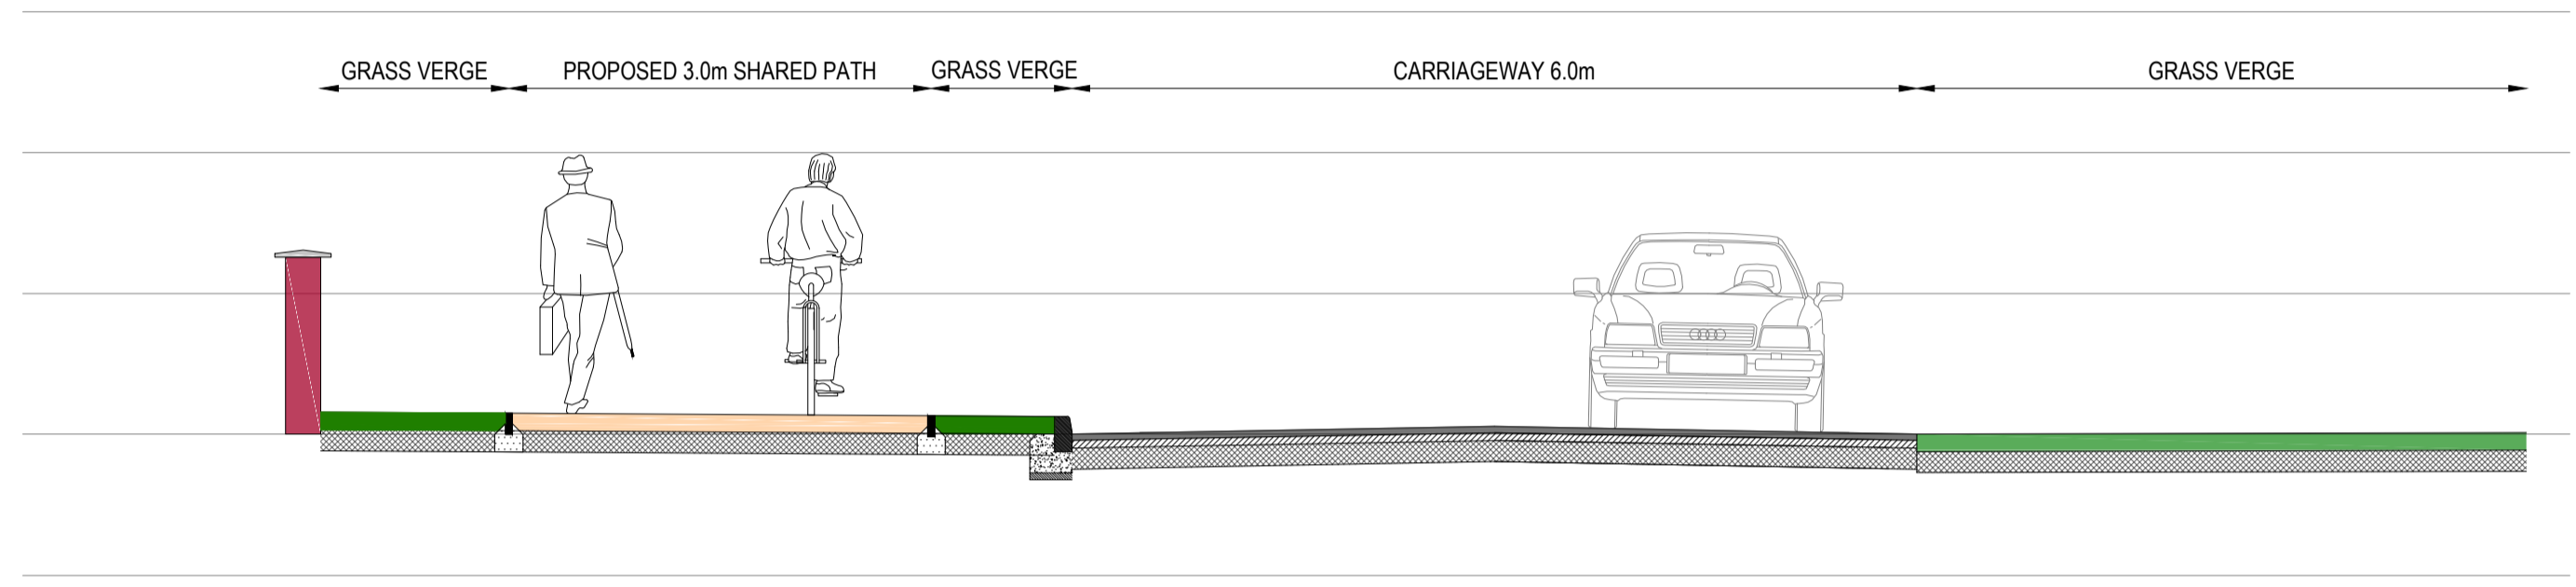

TYPICAL CROSS SECTION A - A  
 SCALE 1:50

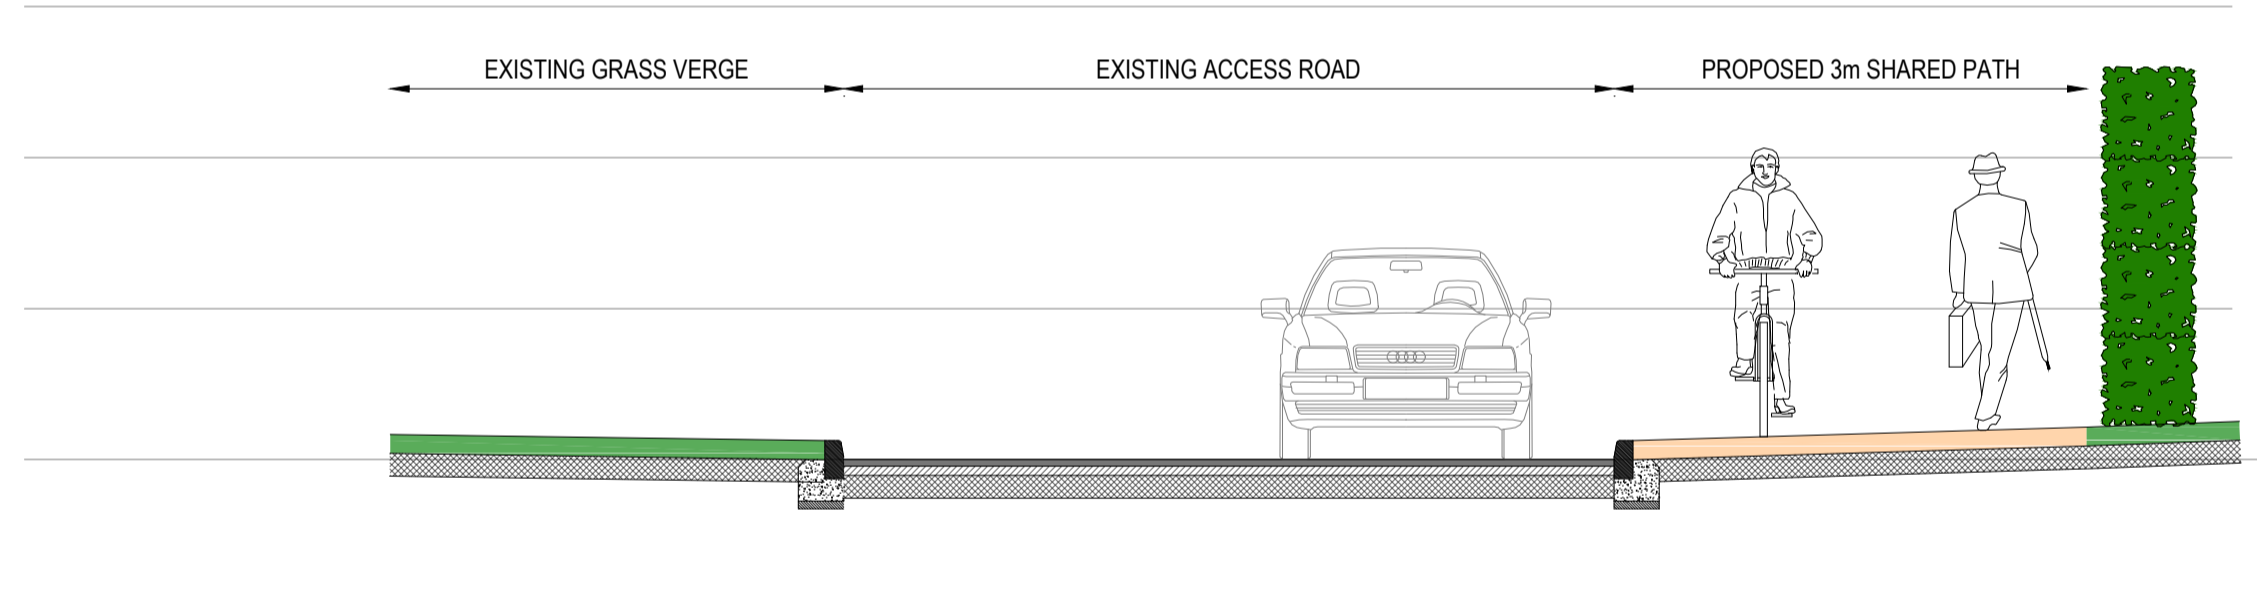

TYPICAL CROSS SECTION B - B  
 SCALE 1:50

PL0	Planning issue	KL	03.04.23
REV.	AMENDMENT	BY	DATE
DRAWN:	KL	TECH. CHECK:	KF
SCALE @ A1:	1:500 & 1:50	ENG. CHECK:	FF
DATE:	18.10.2022	APPROVED:	FF
STAGE:	Planning		
JOB TITLE:	Aghafad Pedestrian & Cycle Scheme Co. Longford		
DRAWING TITLE:	Proposed Cross Sections		
CLIENT:	Longford County Council		
DRAWING No:	122259-151	REV:	PL0

1, O'CONNELL ST.  
 SUGO  
 F91 W7TV  
 IRELAND  
 +353 71 919 4500  
 info@cstgroup.ie  
 www.cstgroup.ie