


**CARPARK SITE LAYOUT**  
SCALE 1:250

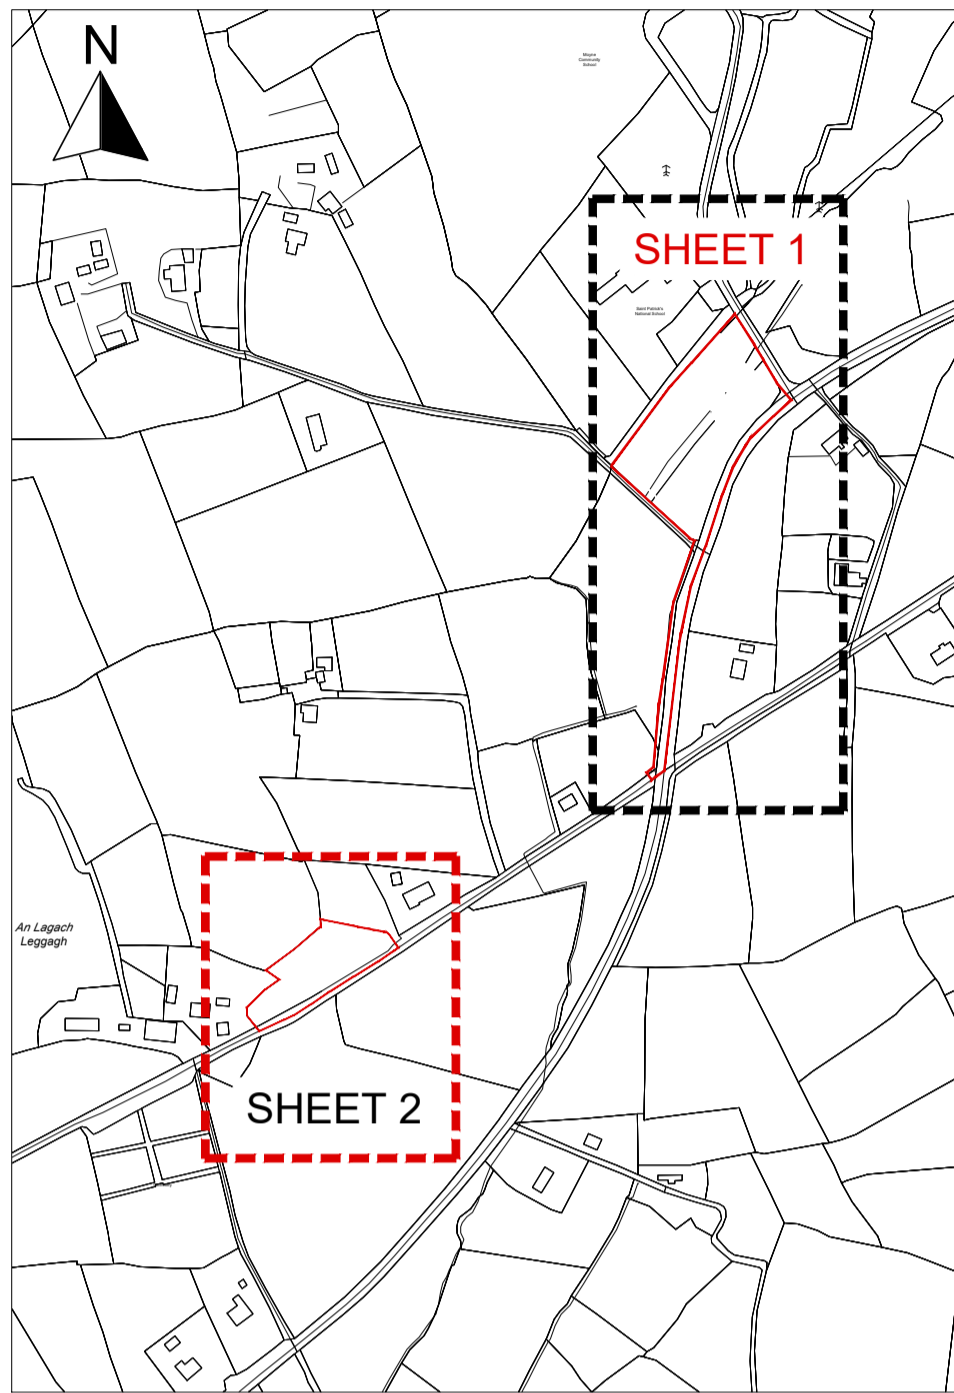

**TYPICAL TIMBER POST & RAILING FENCING WITH MESH EXAMPLE**

- THIS DRAWING TO BE READ IN CONJUNCTION WITH ALL OTHER DRAWINGS AND ALL OTHER RELEVANT DRAWINGS AND SPECIFICATIONS.
- DO NOT SCALE THIS DRAWING USE FIGURED DIMENSIONS ONLY.
- OS MAP NUMBER: 1932, 1872

Rev. No.	Date	Revision Notes	Drn. by	Chkd. by



Copyright Acknowledgements includes  
Ordnance Survey Ireland data  
reproduced under OSI License  
Number 2021/OSI NMA 145  
Longford County Council.

**COMHAIRLE CHONTAE LONGFOIRT**  
  
*Longford County Council*  
  
GREAT WATER STREET  
LONGFORD  
Tel. (043) 46231

Client :	LONGFORD COUNTY COUNCIL		
Project :	PART VIII - MOYNE AMPHITHEATRE & CARPARK		
Project Address:	LEGGAGH		
Title :	SITE LAYOUT SHEET 2 - NEW CARPARK LAYOUT		
Drawing No:	2023- MOY-004	Revision:	0
Scale:	1:250 @ A1	Date:	18/08/2023
Drawn by:	AK	Checked:	GS
		Approved:	GS