


Planning Pack Map

SITE LOCATION
SITE OUTLINED IN RED

SITE NOTICES

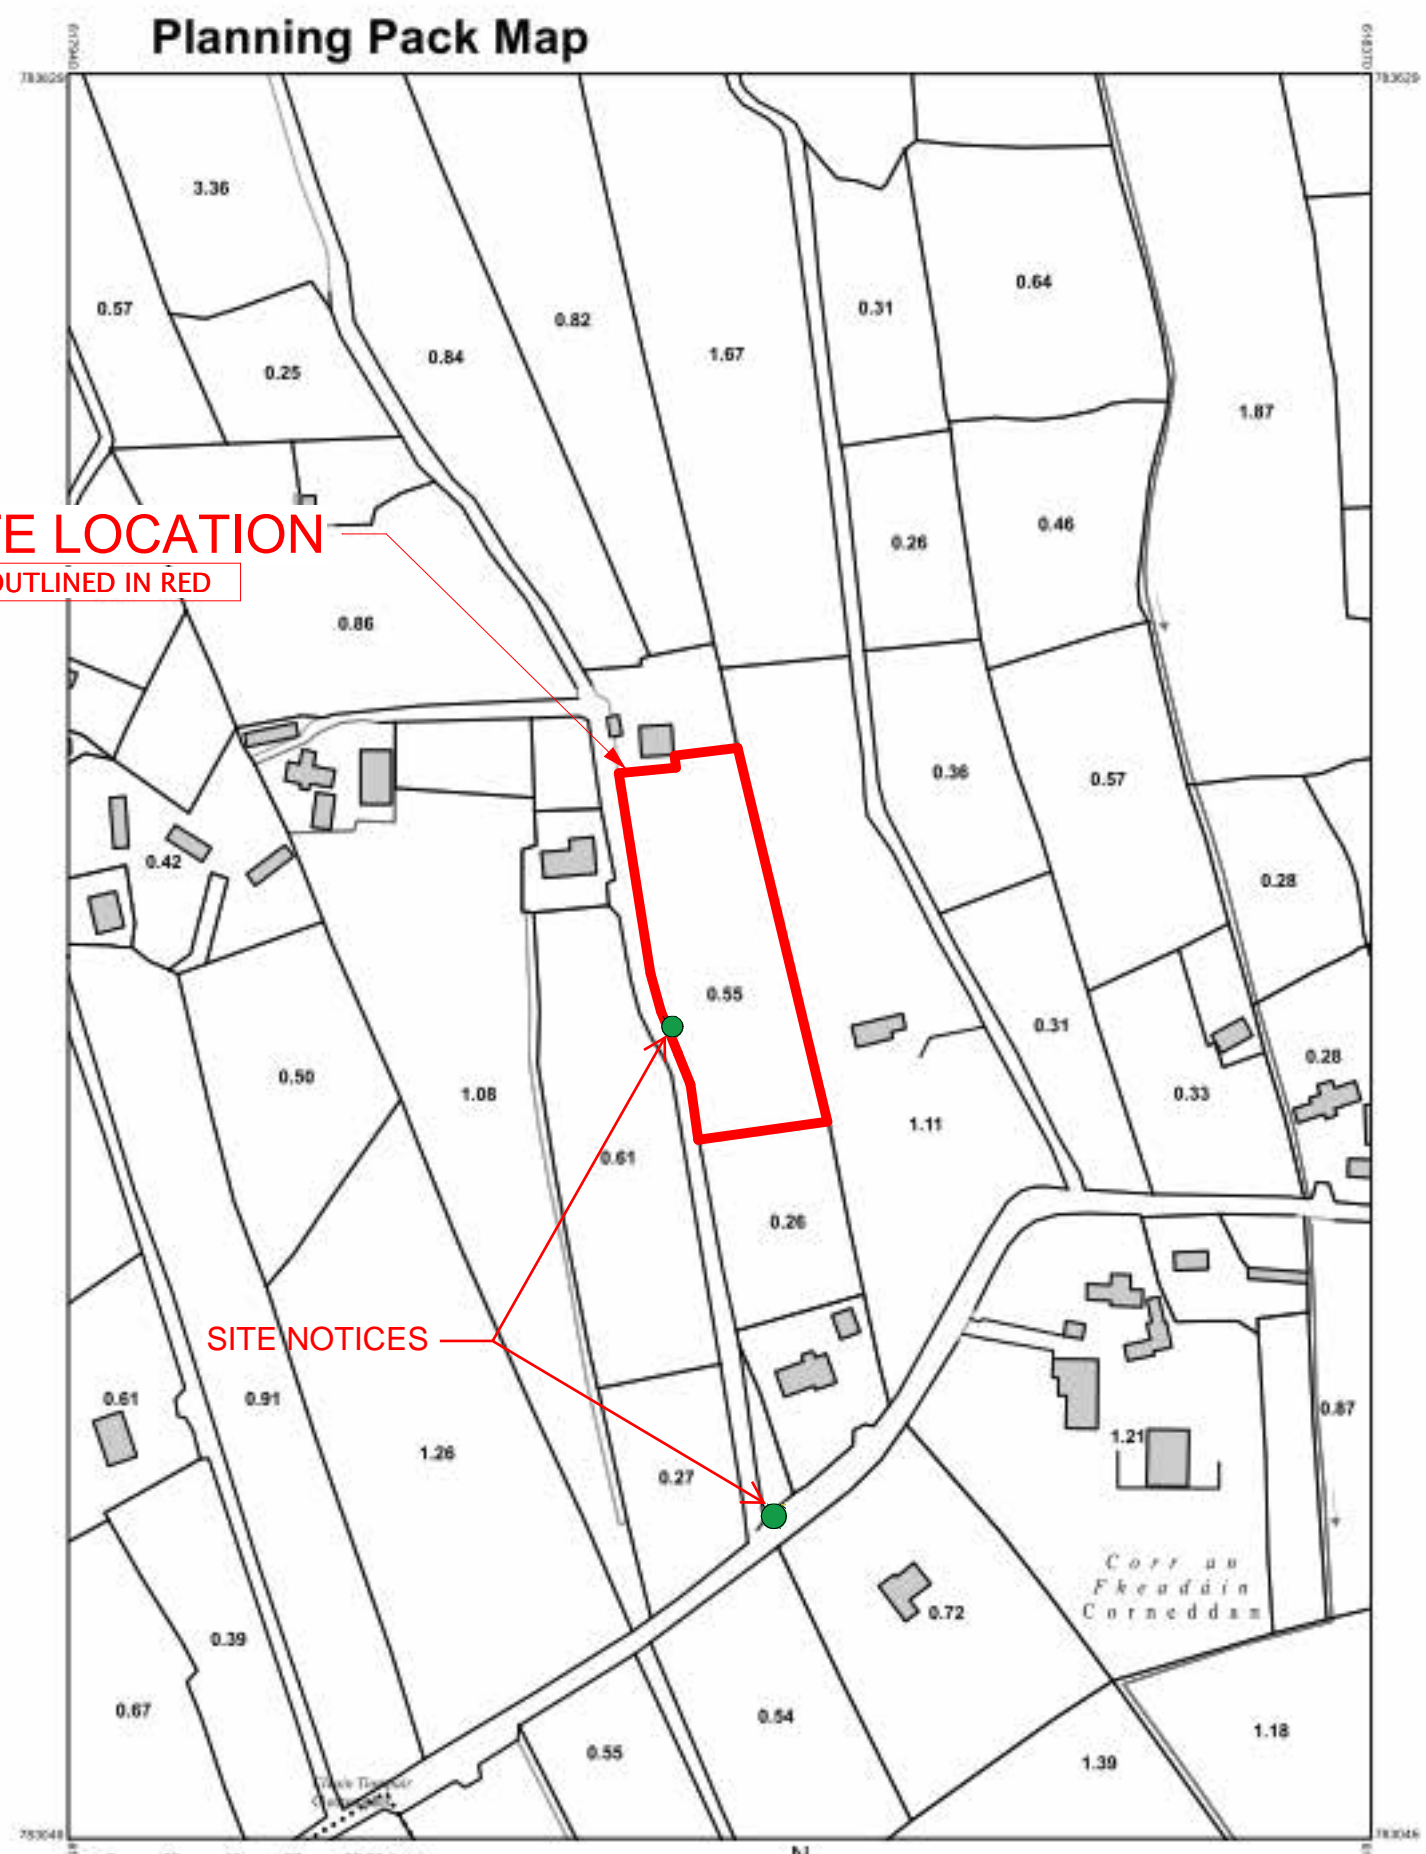

COMPILED AND PUBLISHED BY:
National Mapping Division of
Taithe Éireann,
Phoenix Park,
Dublin 8,
Ireland.
D08F6E4
www.taithe.ie
Any unauthorised reproduction
infringes Taithe Éireann copyright.

No part of this publication may
be copied, reproduced or transmitted
in any form or by any means without
the prior written permission of the
copyright owner.

The representation on this map
of a road, track or footpath
is not evidence of the existence
of a right of way.

Ordnance Survey maps
never show legal property
boundaries, nor do they
show ownership of physical
features.

© National Mapping Division of
Taithe Éireann, 2023
All rights reserved.

CENTRE COORDINATES:
ITM 618155,783338
PUBLISHED: 11.07/2023
MAP SERIES: 1:5,000

ORDER NO.: 50345495_2
MAP SHEETS: 2108

CAPTURE RESOLUTION:
The map objects are only accurate to the
resolution at which they were captured.
Output scale is not indicative of data capture
scale.
Further information is available at:
www.osi.ie; search 'Capture Resolution'
LEGEND:
www.osi.ie; search 'Large Scale Legend'



1 25" OSI Map
1 : 2500

Note: Use figured dimensions only: do not scale drawings -Read in conjunction with specification and consultant's drawings -Report any discrepancies in drawings to architect and obtain instructions before putting work in hands -Check all dimensions on site.
This drawing is copyright © 2023 of TA Group, Corrahoor, Kiltimagh, Mayo, and may not be reproduced, in whole or part, without TA Group prior consent.

PLANNING

No	Date	Description	Issued by	Issued to

Project: New Dwelling Corneddan, Ballinalee, Longford		Drawn by: RW	
Client: Longford County Council		Checked by: TC	
Sheet: 25" OSI Map		Scale: 1 : 2500	
Date: 25.07.2023		Project number: 22,097	
Dwg No: P-00-02		Rev:	