



Site Location Map

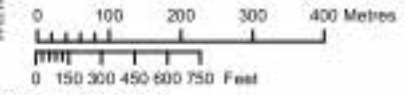

OUTPUT SCALE: 1:10,560

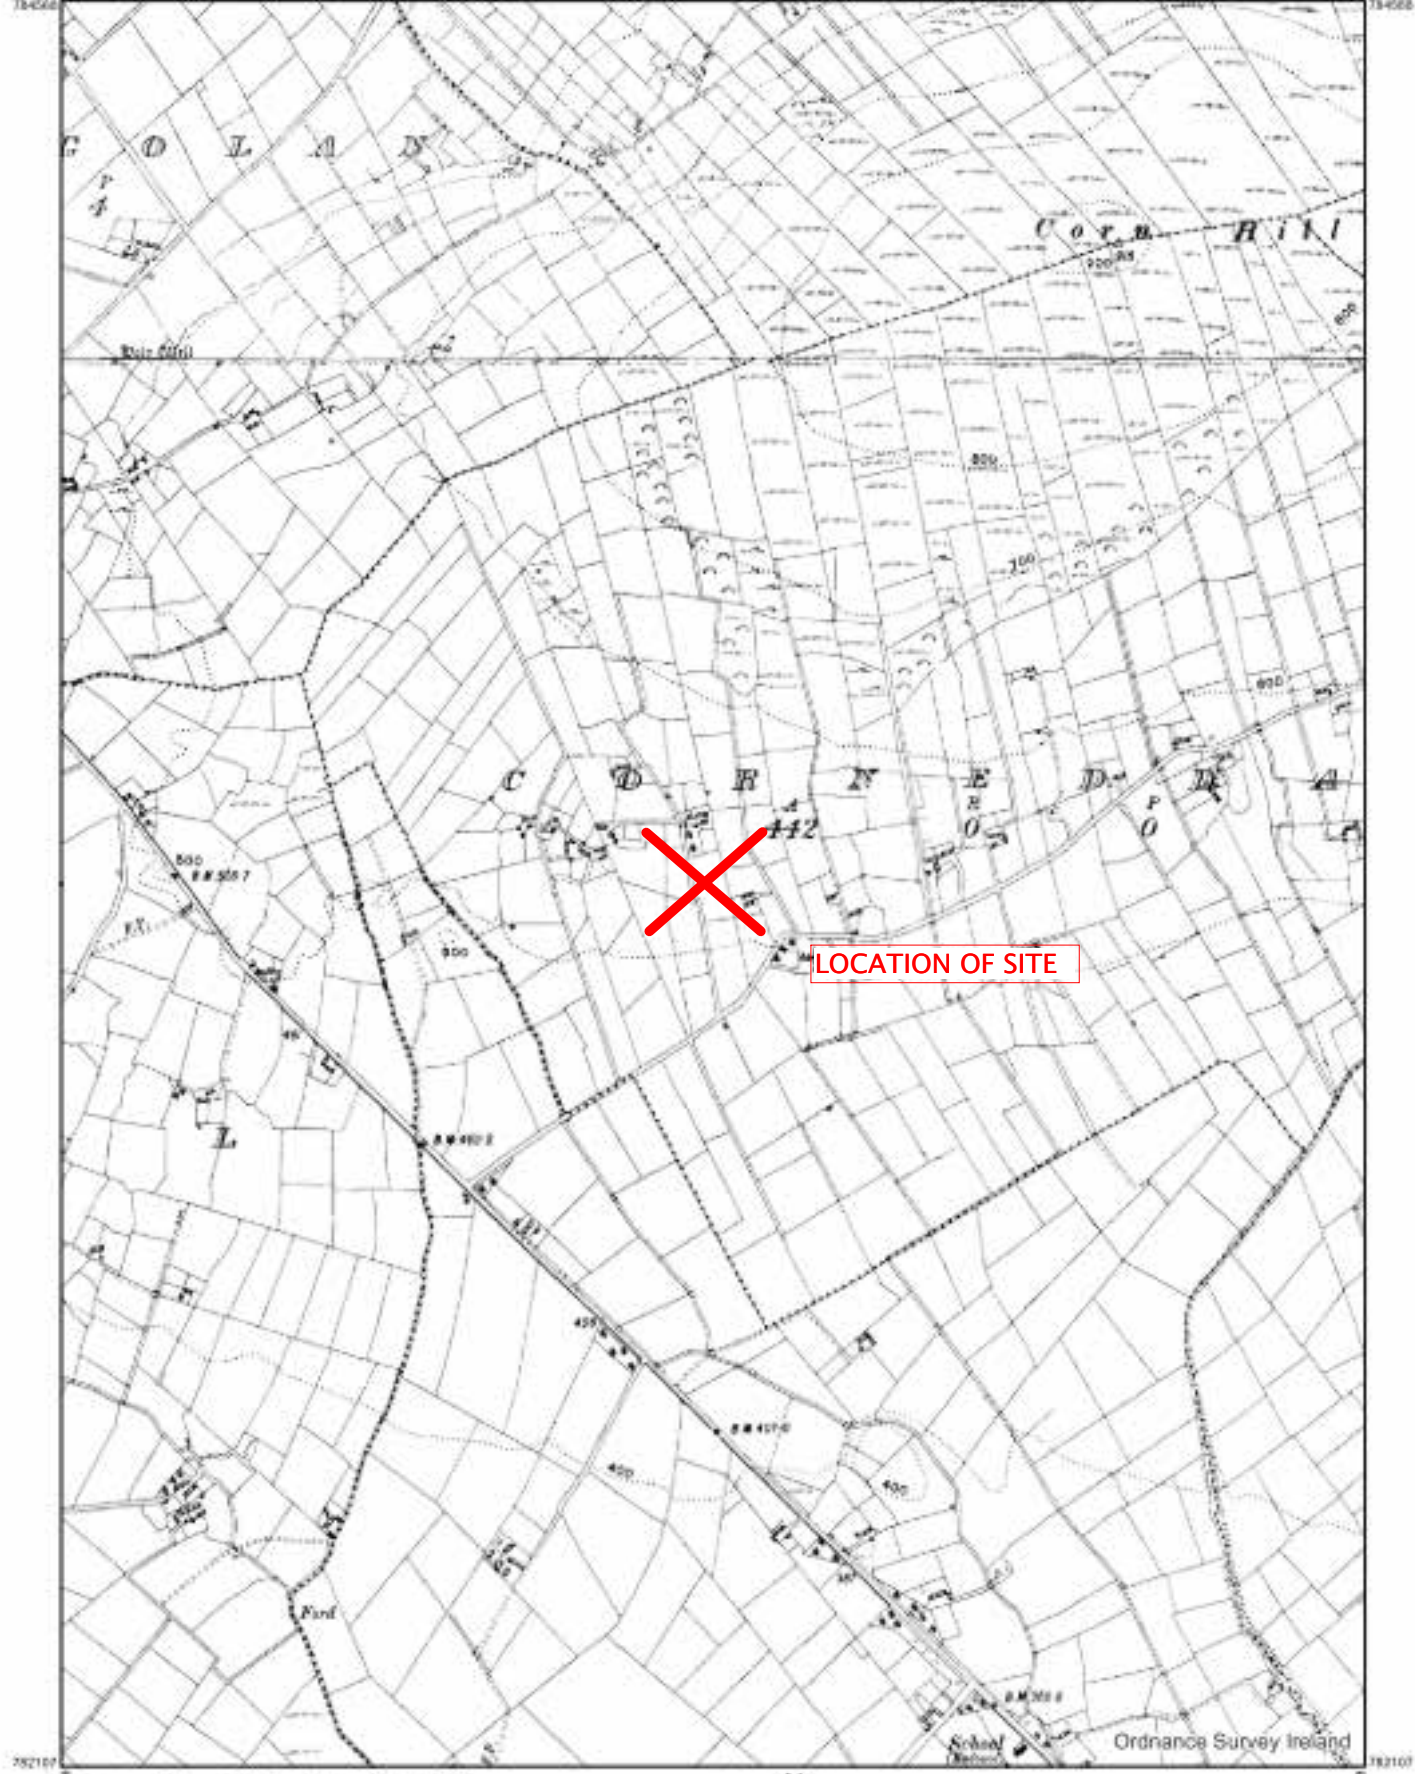

CENTRE COORDINATES:
ITM 618155.783338

PUBLISHED: 11.07.2023
ORDER NO.: 50345495_2
MAP SERIES: 6 Inch Raster LD005
6 Inch Raster LD008
6 Inch Raster LM038

CAPTURE RESOLUTION:
The map objects are only accurate to the resolution at which they were captured. Output scale is not indicative of data capture scale.
Further information is available at: www.osi.ie; search 'Capture Resolution'
LEGEND:
www.osi.ie; search 'Large Scale Legend'

COMPILED AND PUBLISHED BY:
National Mapping Division of
Tailte Éireann,
Phoenix Park,
Dublin 8,
Ireland.
D08F6E4

www.tailte.ie

Any unauthorised reproduction
infringes Tailte Éireann copyright.

No part of this publication may
be copied, reproduced or transmitted
in any form or by any means without
the prior written permission of the
copyright owner.

The representation on this map
of a road, track or footpath
is not evidence of the existence
of a right of way.

Ordnance Survey maps
never show legal property
boundaries, nor do they
show ownership of physical
features.

© National Mapping Division of
Tailte Éireann, 2023
All rights reserved



**Tailte
Éireann**

1 6" OSI Map
1 : 10560

Note: Use figured dimensions only: do not scale drawings -Read in conjunction with specification and consultant's drawings -Report any discrepancies in drawings to architect and obtain instructions before putting work in hands -Check all dimensions on site. This drawing is copyright © 2023 of TA Group, Corrahoor, Kiltimagh, Mayo, and may not be reproduced, in whole or part, without TA Group prior consent.

PLANNING

No	Date	Description	Issued by	Issued to

Corrahoor, Kiltimagh, Co. Mayo, F12 Y6V0
tcampbell@tagroup.ie
094 904 1049
www.tagroup.ie
www.linkedin.com/tagroup-ire

AN LONGFORT
CORRAHOOR, KILTIMAGH, CO. MAYO

Project: New Dwelling Corneddan, Ballinalee, Longford	Drawn by: RW	Checked by: TC
Client: Longford County Council	Date: 25.07.2023	Project number: 22,097
Sheet: 6" OSI Map	Dwg No: P-00-01	Scale: 1 : 10560
		Rev: