

Copyright. All Rights Reserved.
 This work is copyright and cannot be produced or copied in any form or by any means (graphic, electronic or mechanical including photocopying) without the written permission of the originator. Any license, express or implied, to use this document for any purpose whatsoever is restricted to the terms of the agreement or implied agreement between the originator and the instructing party.

Levels and contours are relative to an Ordnance Survey Datum

Figured dimensions in millimetres.











All drawings are to be read in conjunction with Architectural Specification.

NOTES:

Room Schedule			
Name	Number	Area	Department
Common Room	8B	65.8 m ²	Gallery
Store & Plant	8C	Not Placed	Plant
UAWC	8D	Not Placed	Toilets
UAWC	8E	6.7 m ²	Toilets
Plant	8F	2.9 m ²	Plant
Store	8G	4.9 m ²	Storage

Drawing Register

1	Site Location Map
2	Site Layout - Plan - Proposed
3	Food Hub - Plans, Elevations - Proposed
4	Food Hub - Sections - Proposed
5	Common Room - Plans, Sections, Elevations - Proposed
6	Site Sections - Proposed

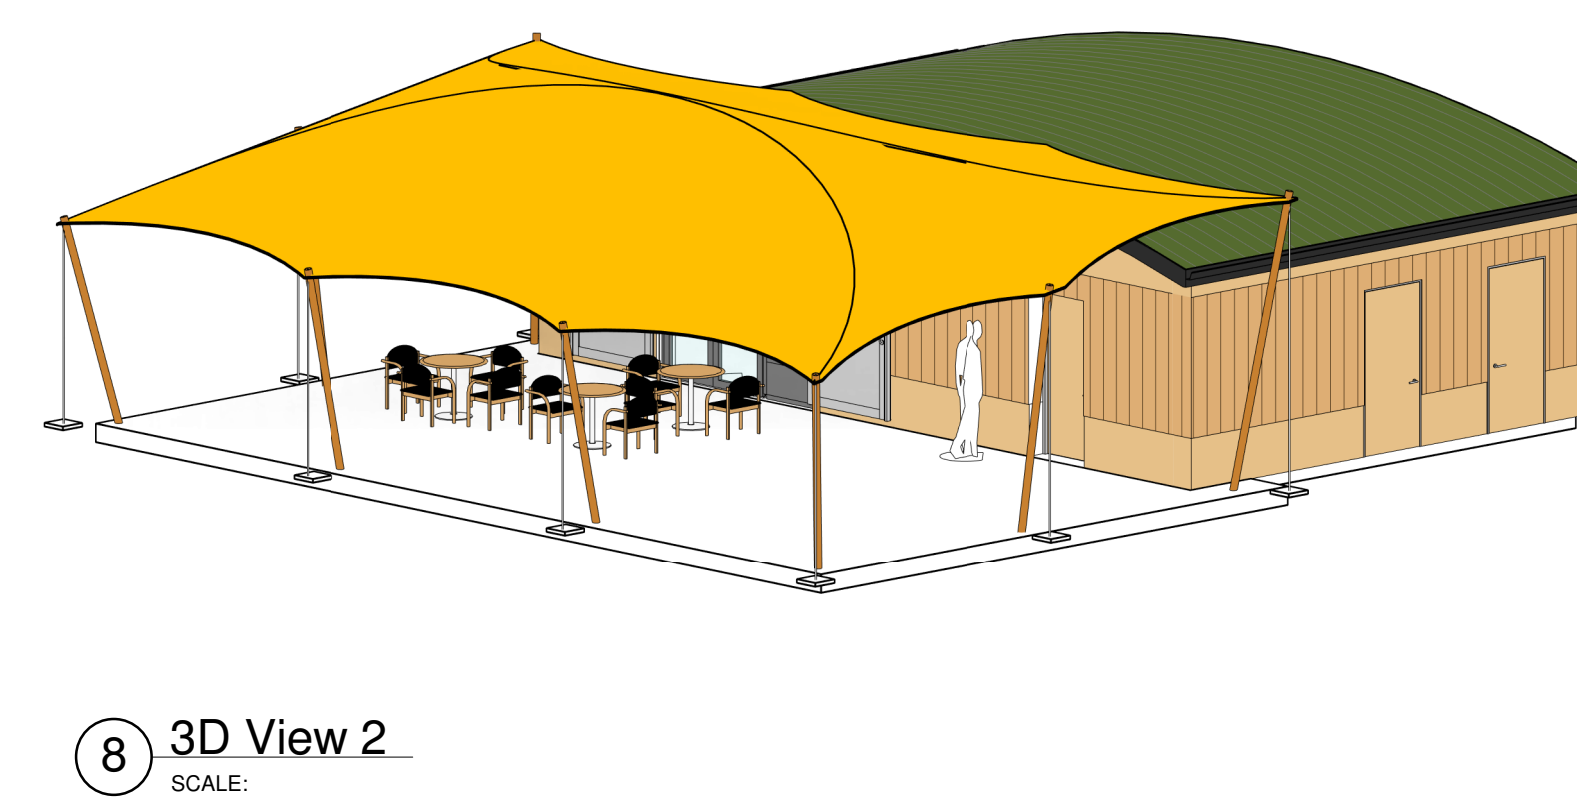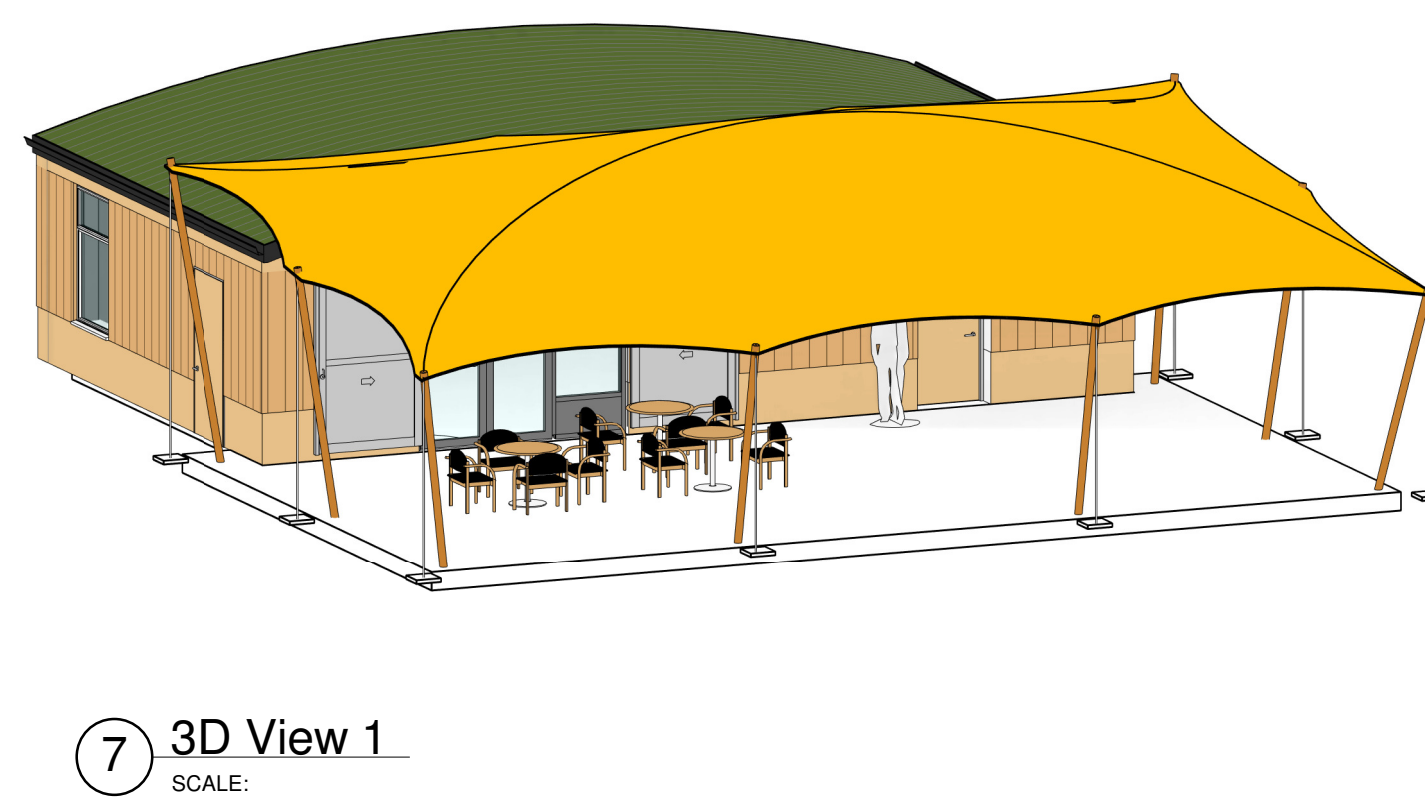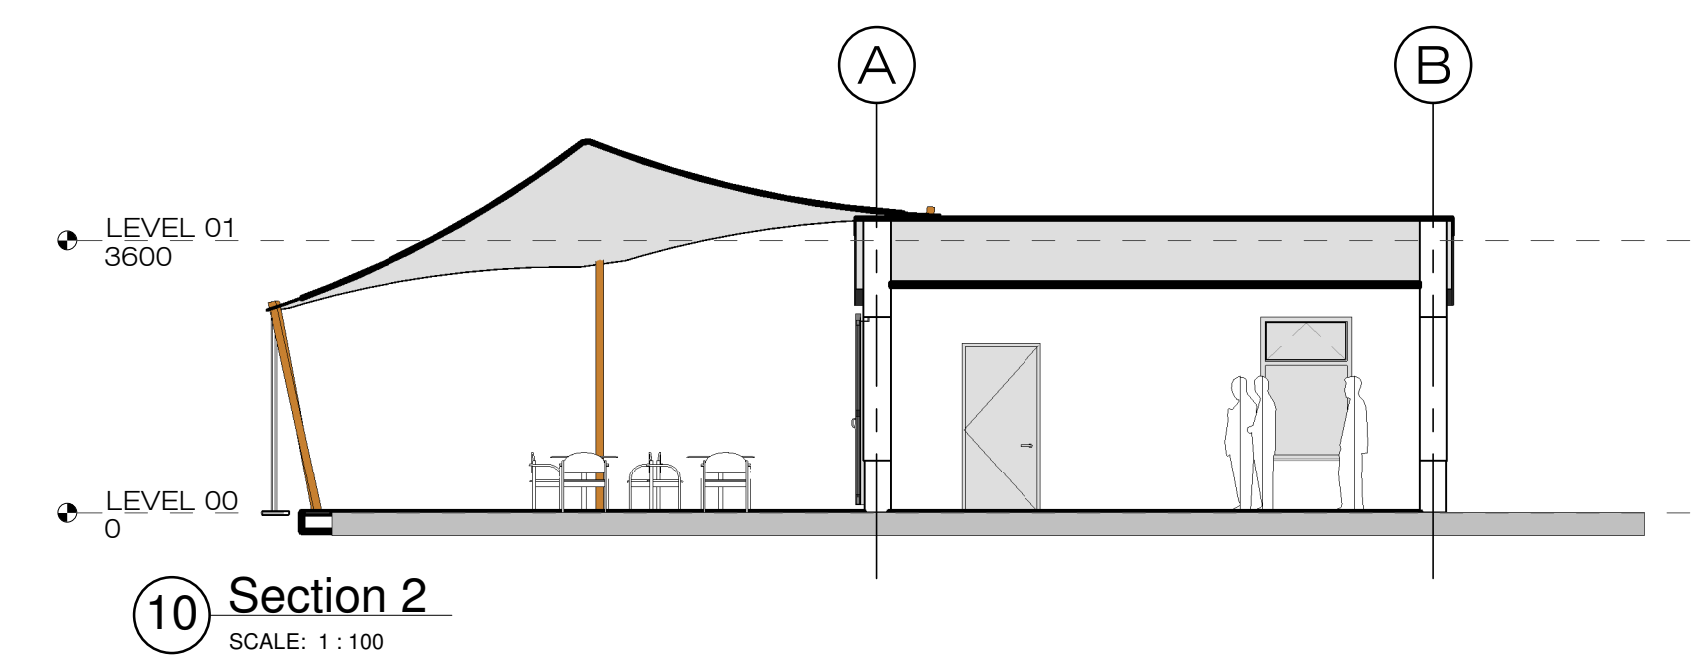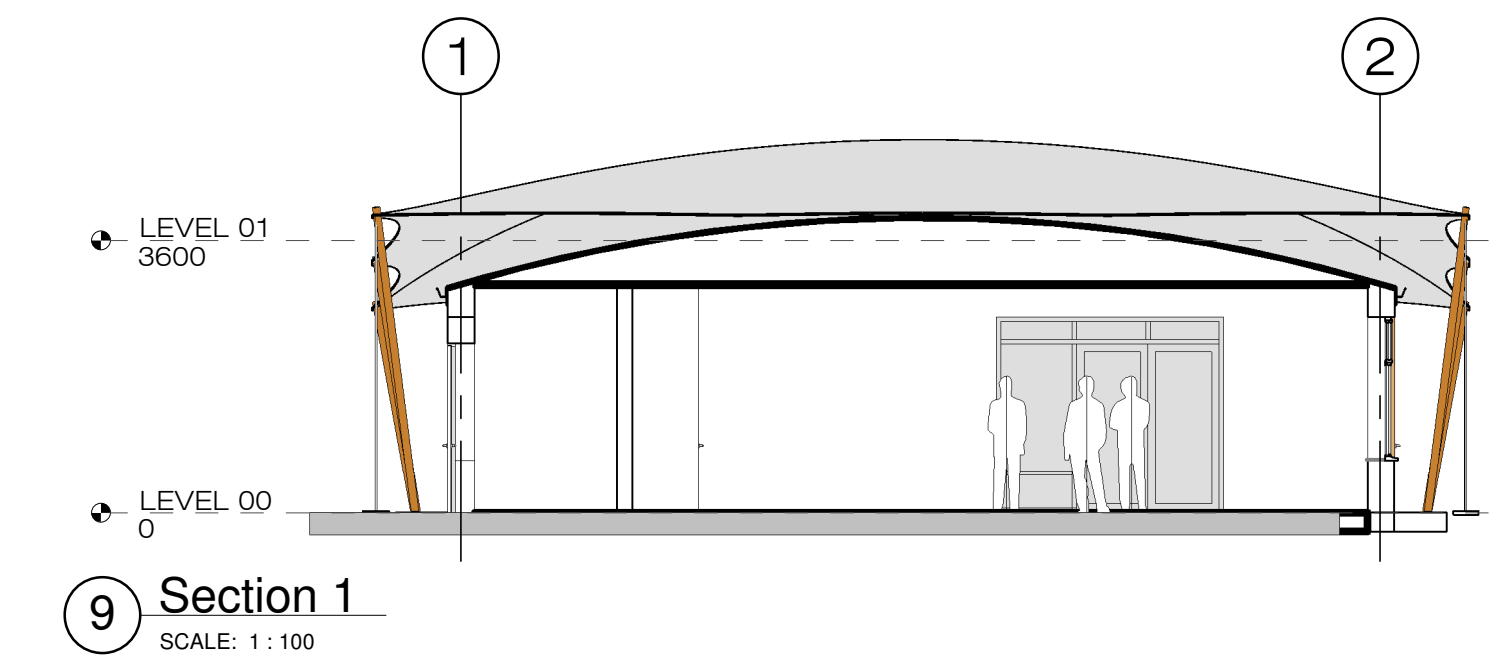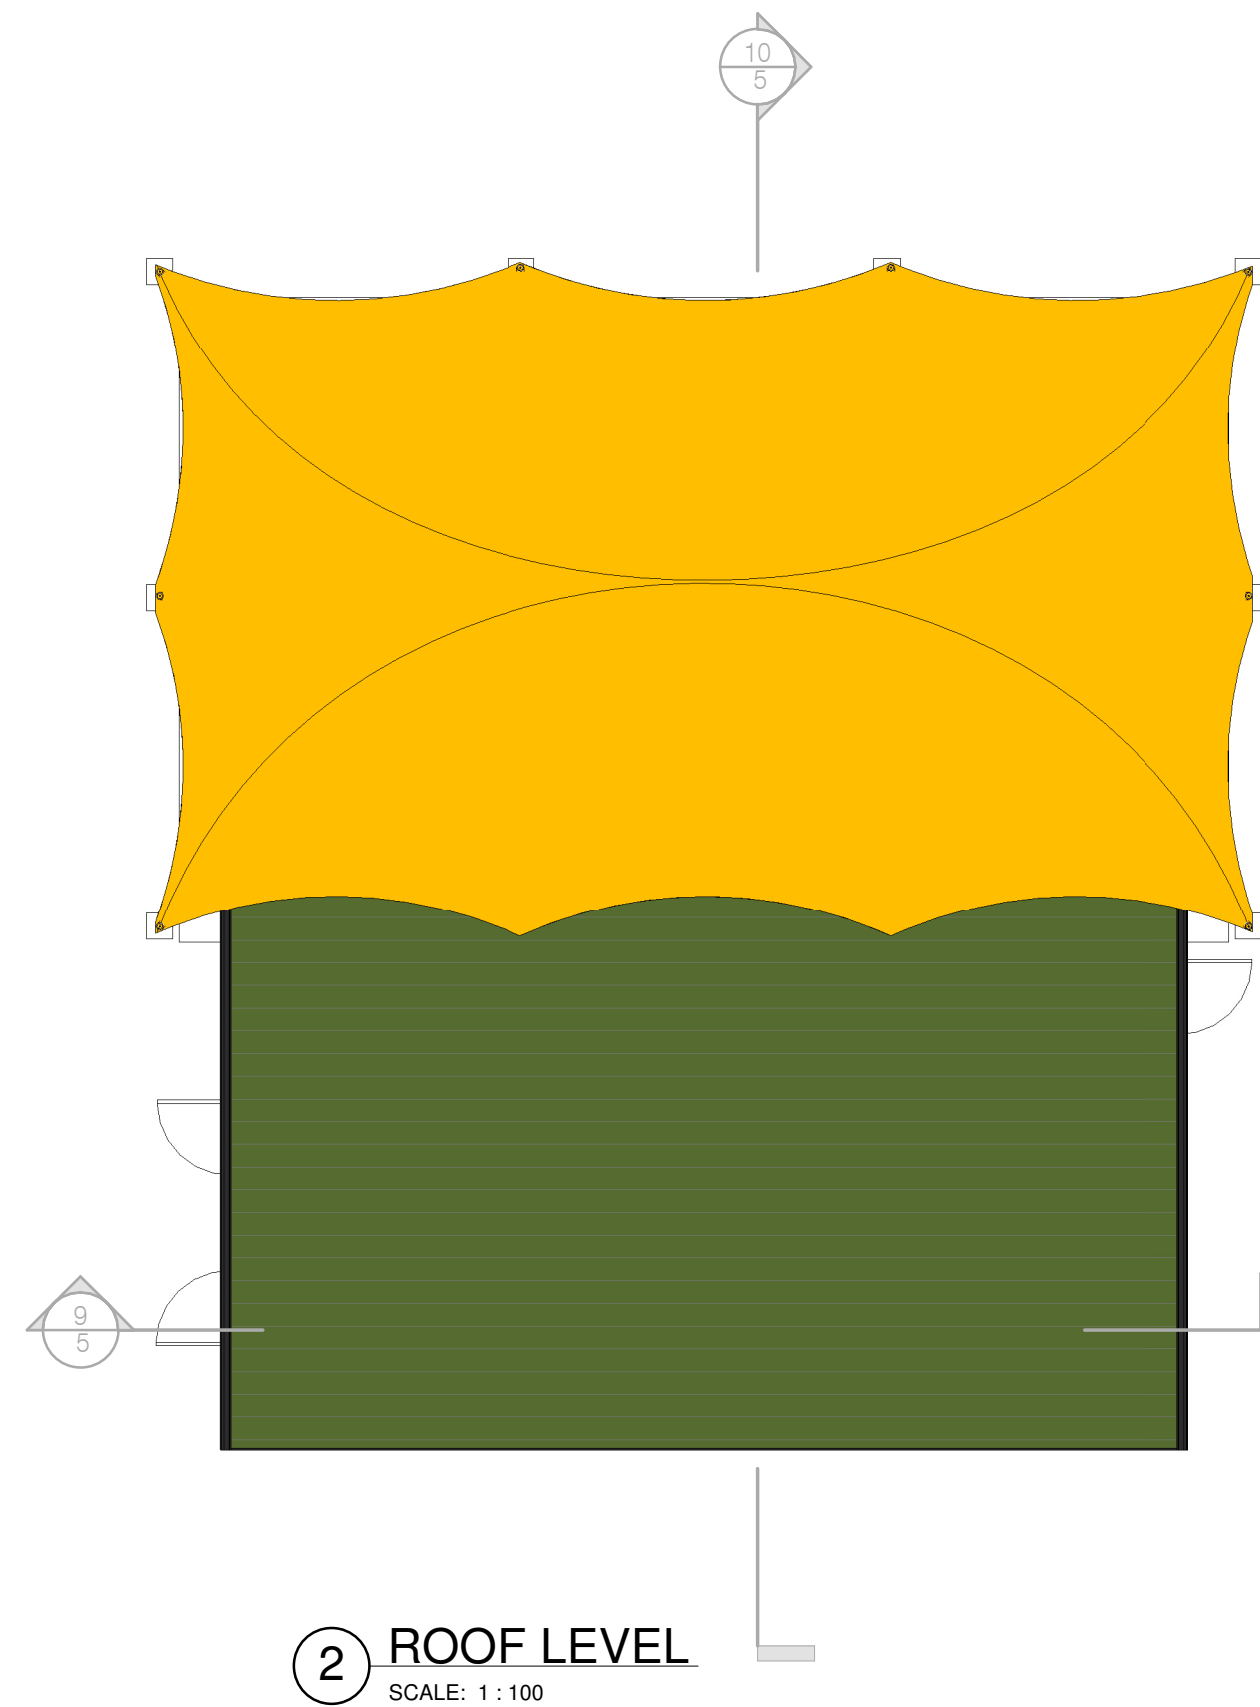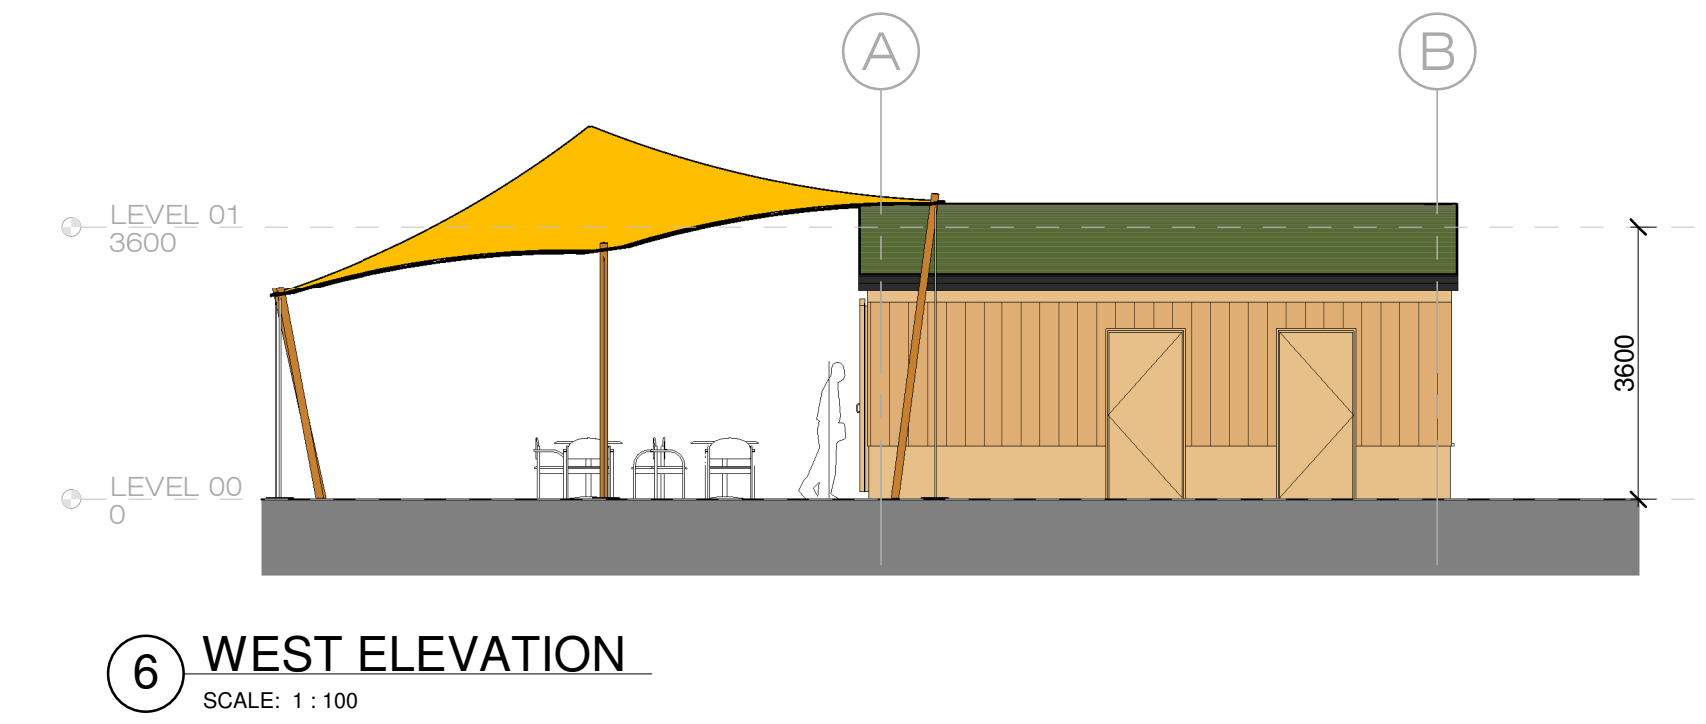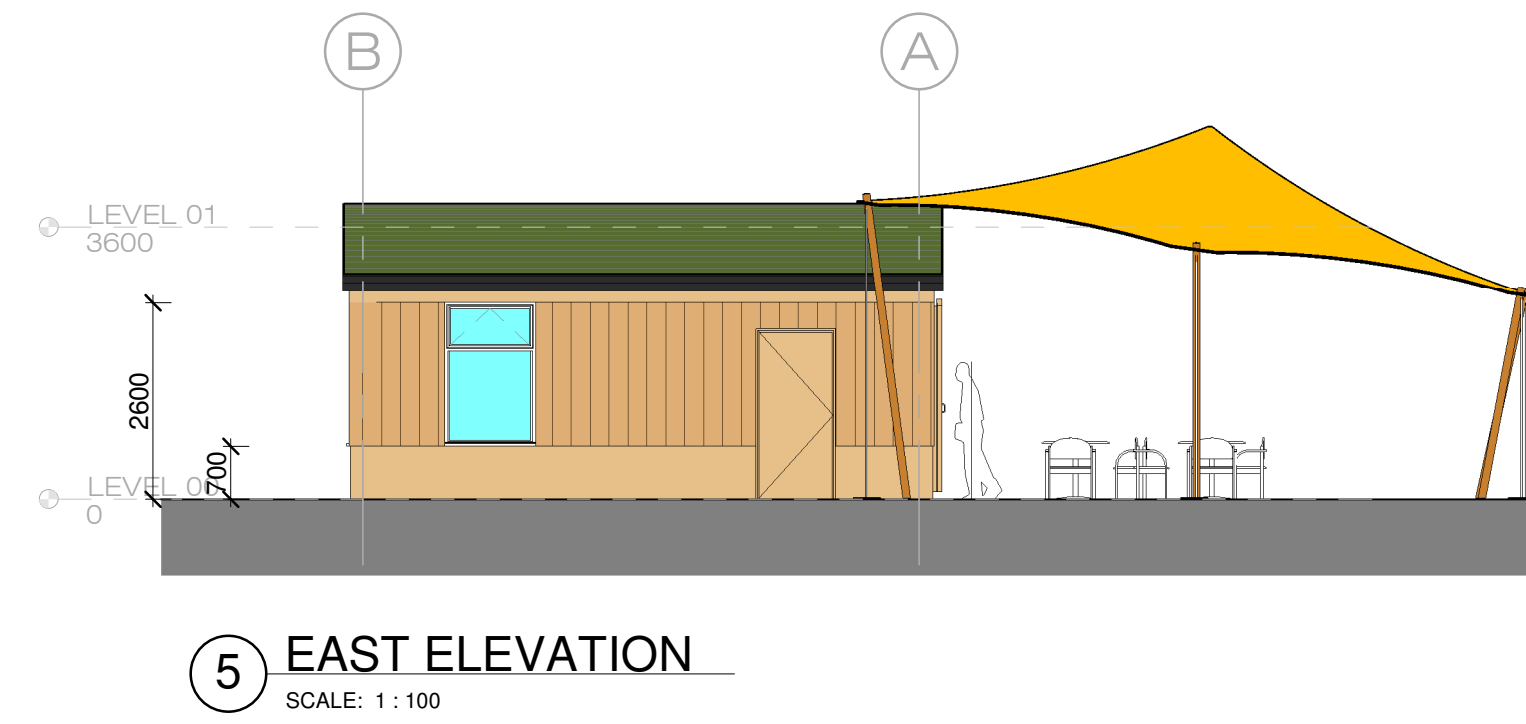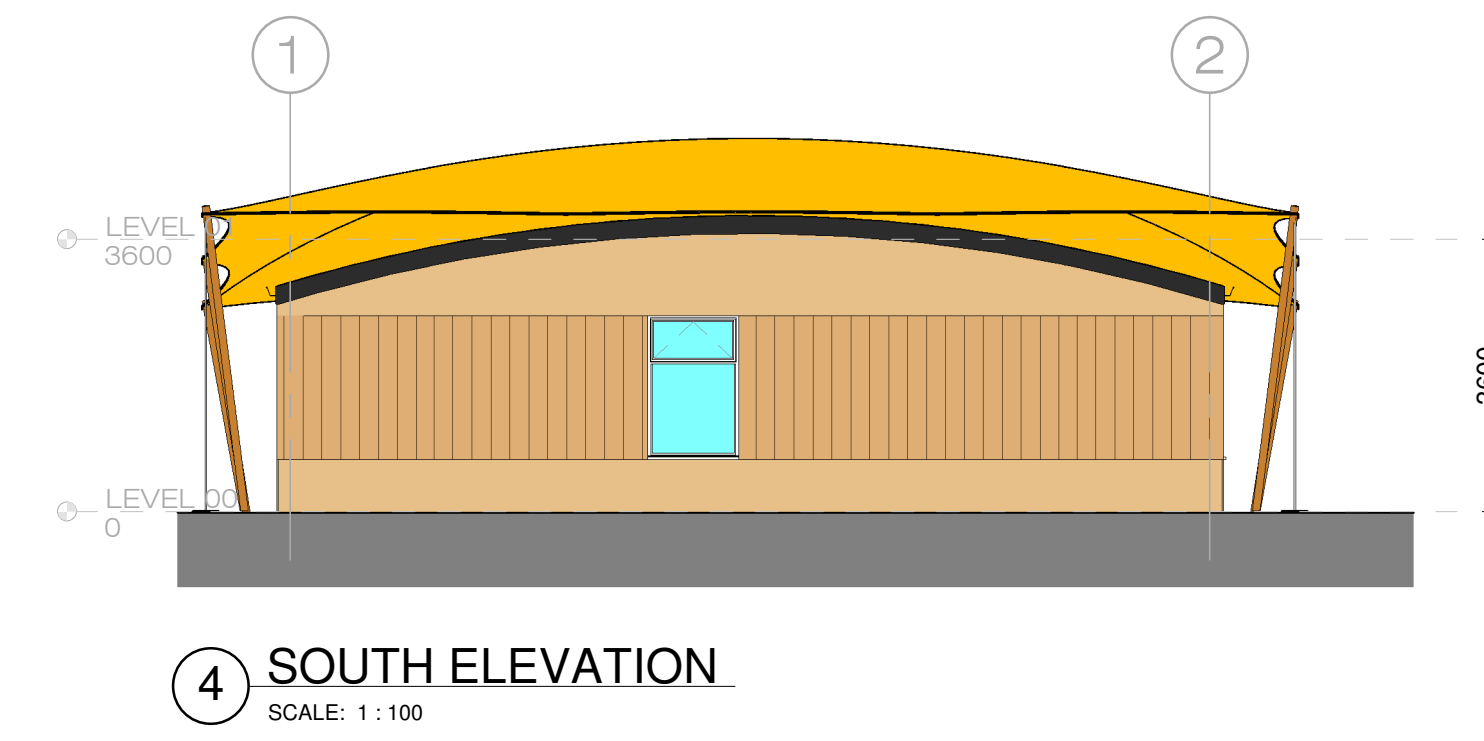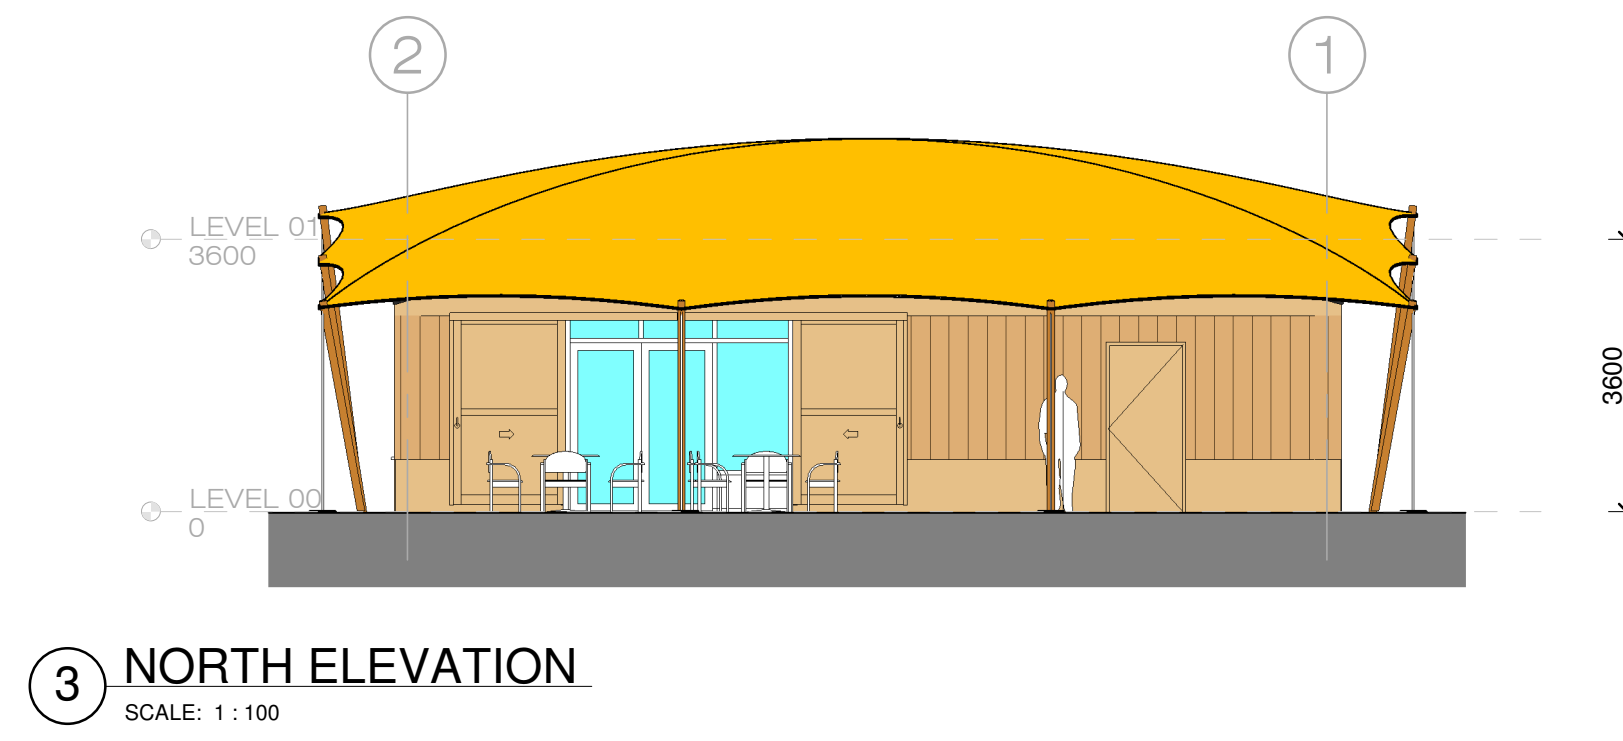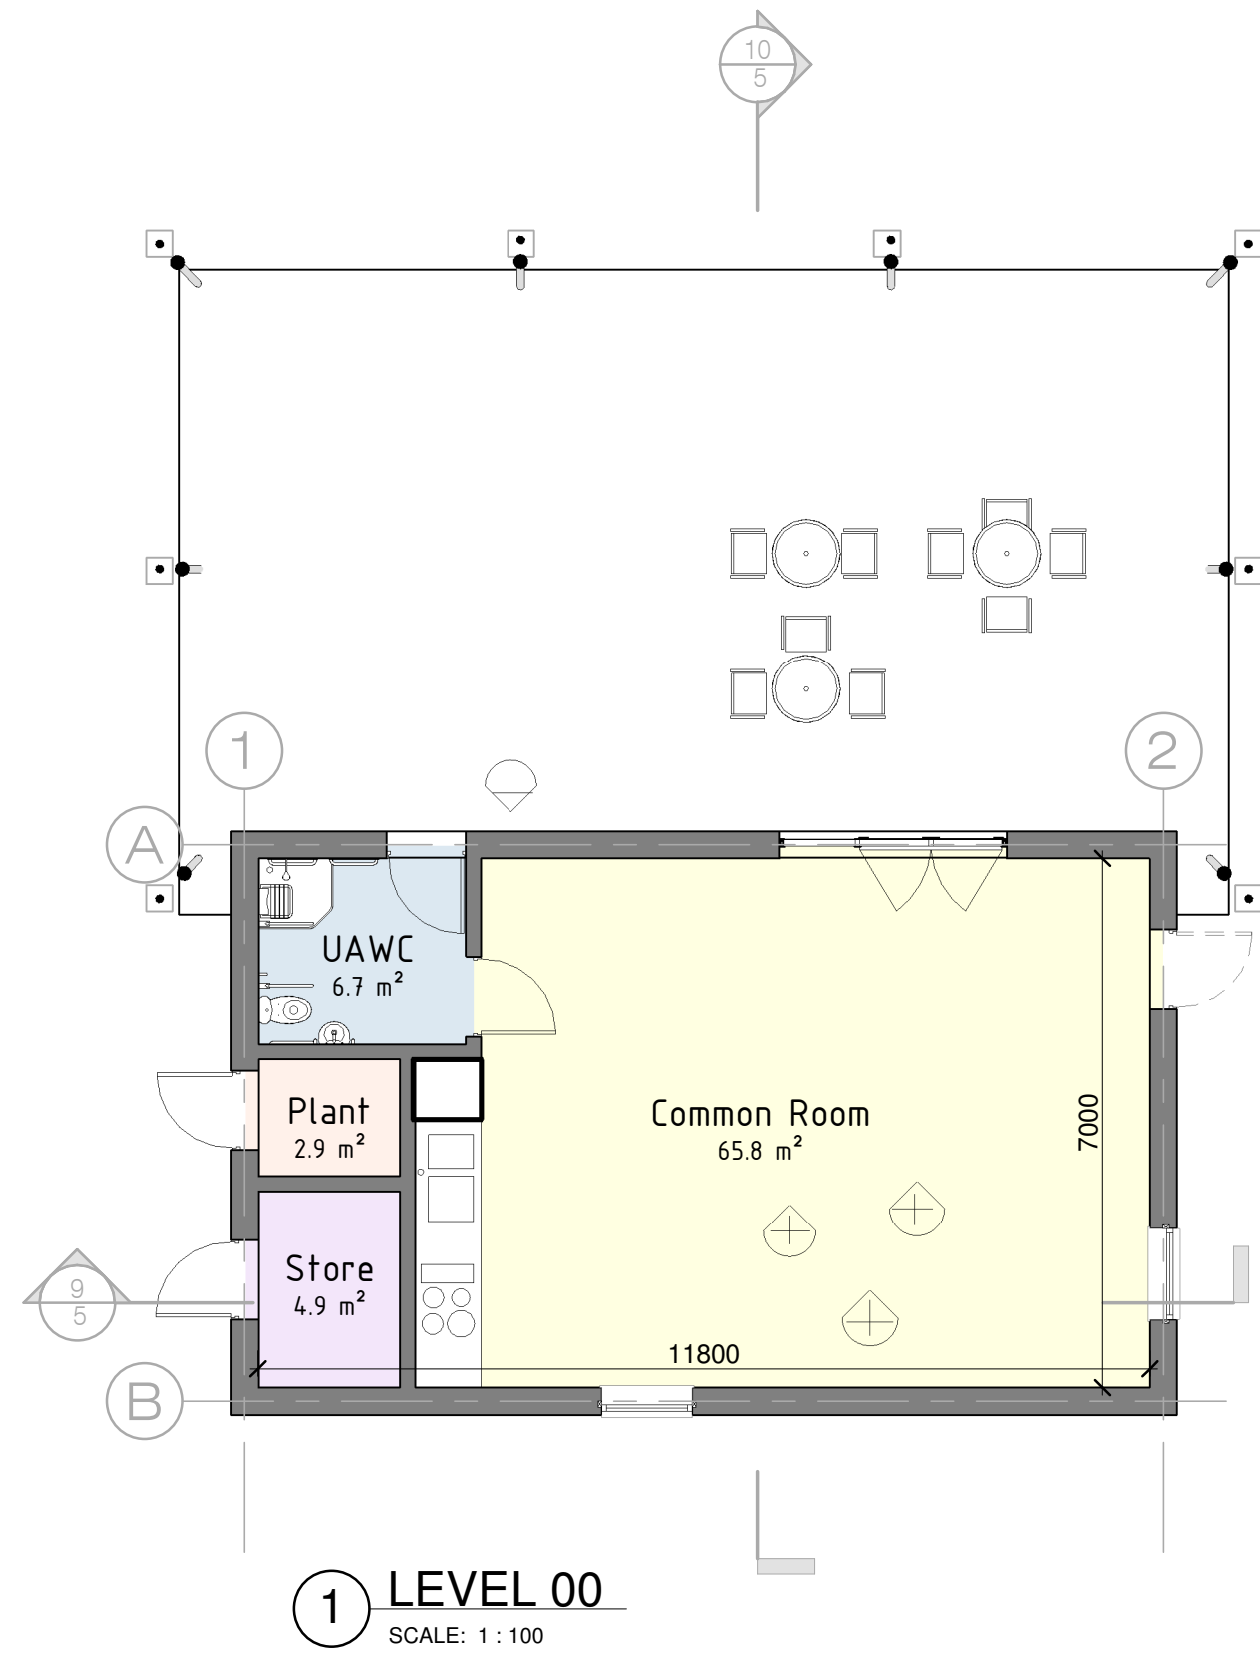

PART 8
COMMON ROOM PLANS,
SECTIONS, ELEVATIONS
SHEET 5



PROJECT
Food Hub, Lanesborough

CLIENT
Premier Lakelands Food Hub CLG

PROJECT TEAM
BLUETT & O'DONOGHUE
 Kilkenny, Ireland | Dublin, Ireland
 No. 2 John Street, Kilkenny, Ireland | No. 1 Chancery Street, Dublin 7, Ireland
 # +353 (0)56 776 2907 (mobile 086-2567685) | +353 (0)1 865 6265 (mobile 086-2567685)
 @ mail@boda.ie | @ mail@boda.ie

DRAWING
Common Room - Plans, Elevations, Sections

SCALE @A1	ISSUED:
1 : 100	
DRAWN BY:	CHECKED BY:
WW	JOD
PROJECT NO.	PROJECT ARCHITECT:
P23-007	PJB
DRAWING NO.	REVISION
5	