



Copyright. All Rights Reserved.
 This work is copyright and cannot be produced or copied in any form or by any means (graphic, electronic or mechanical including photocopying) without the written permission of the originator. Any license, express or implied, to use this document for any purpose whatsoever is restricted to the terms of the agreement or implied agreement between the originator and the instructing party.
 Levels and contours are relative to an Ordnance Survey Datum
 Figured dimensions in millimetres.
 All drawings are to be read in conjunction with Architectural Specification.

NOTES:

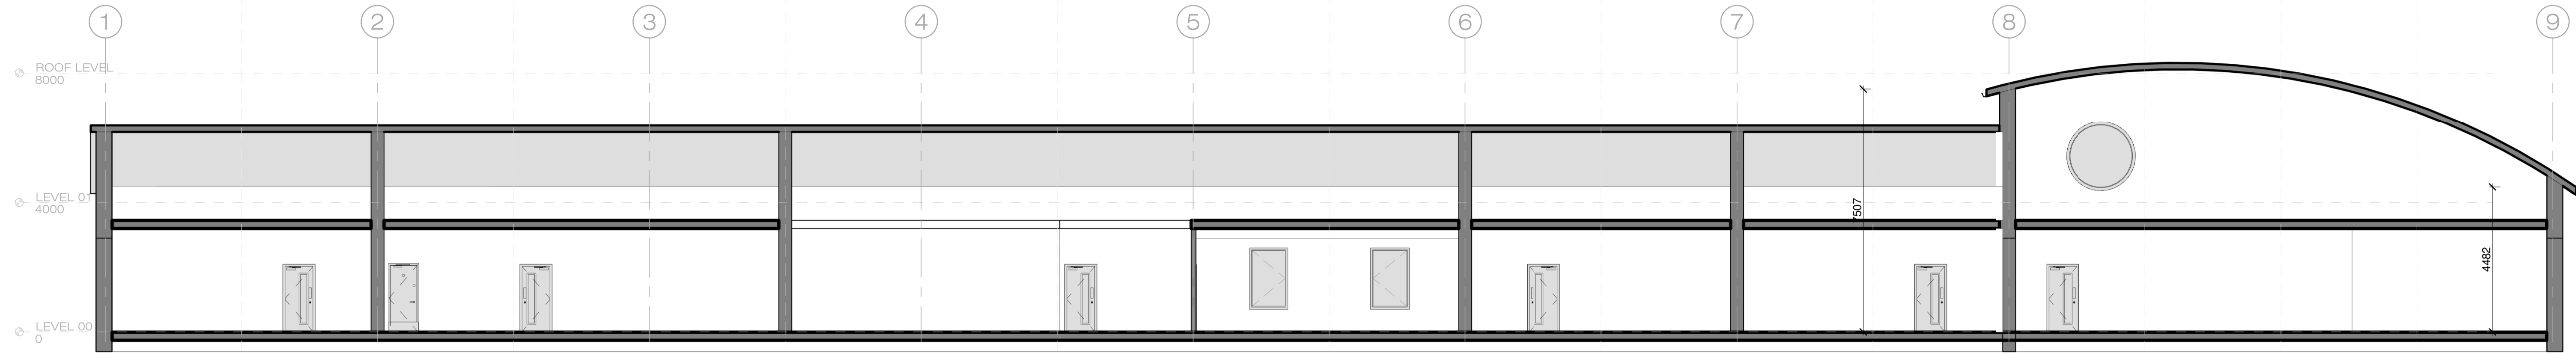

1 Section 1
 SCALE: 1 : 100

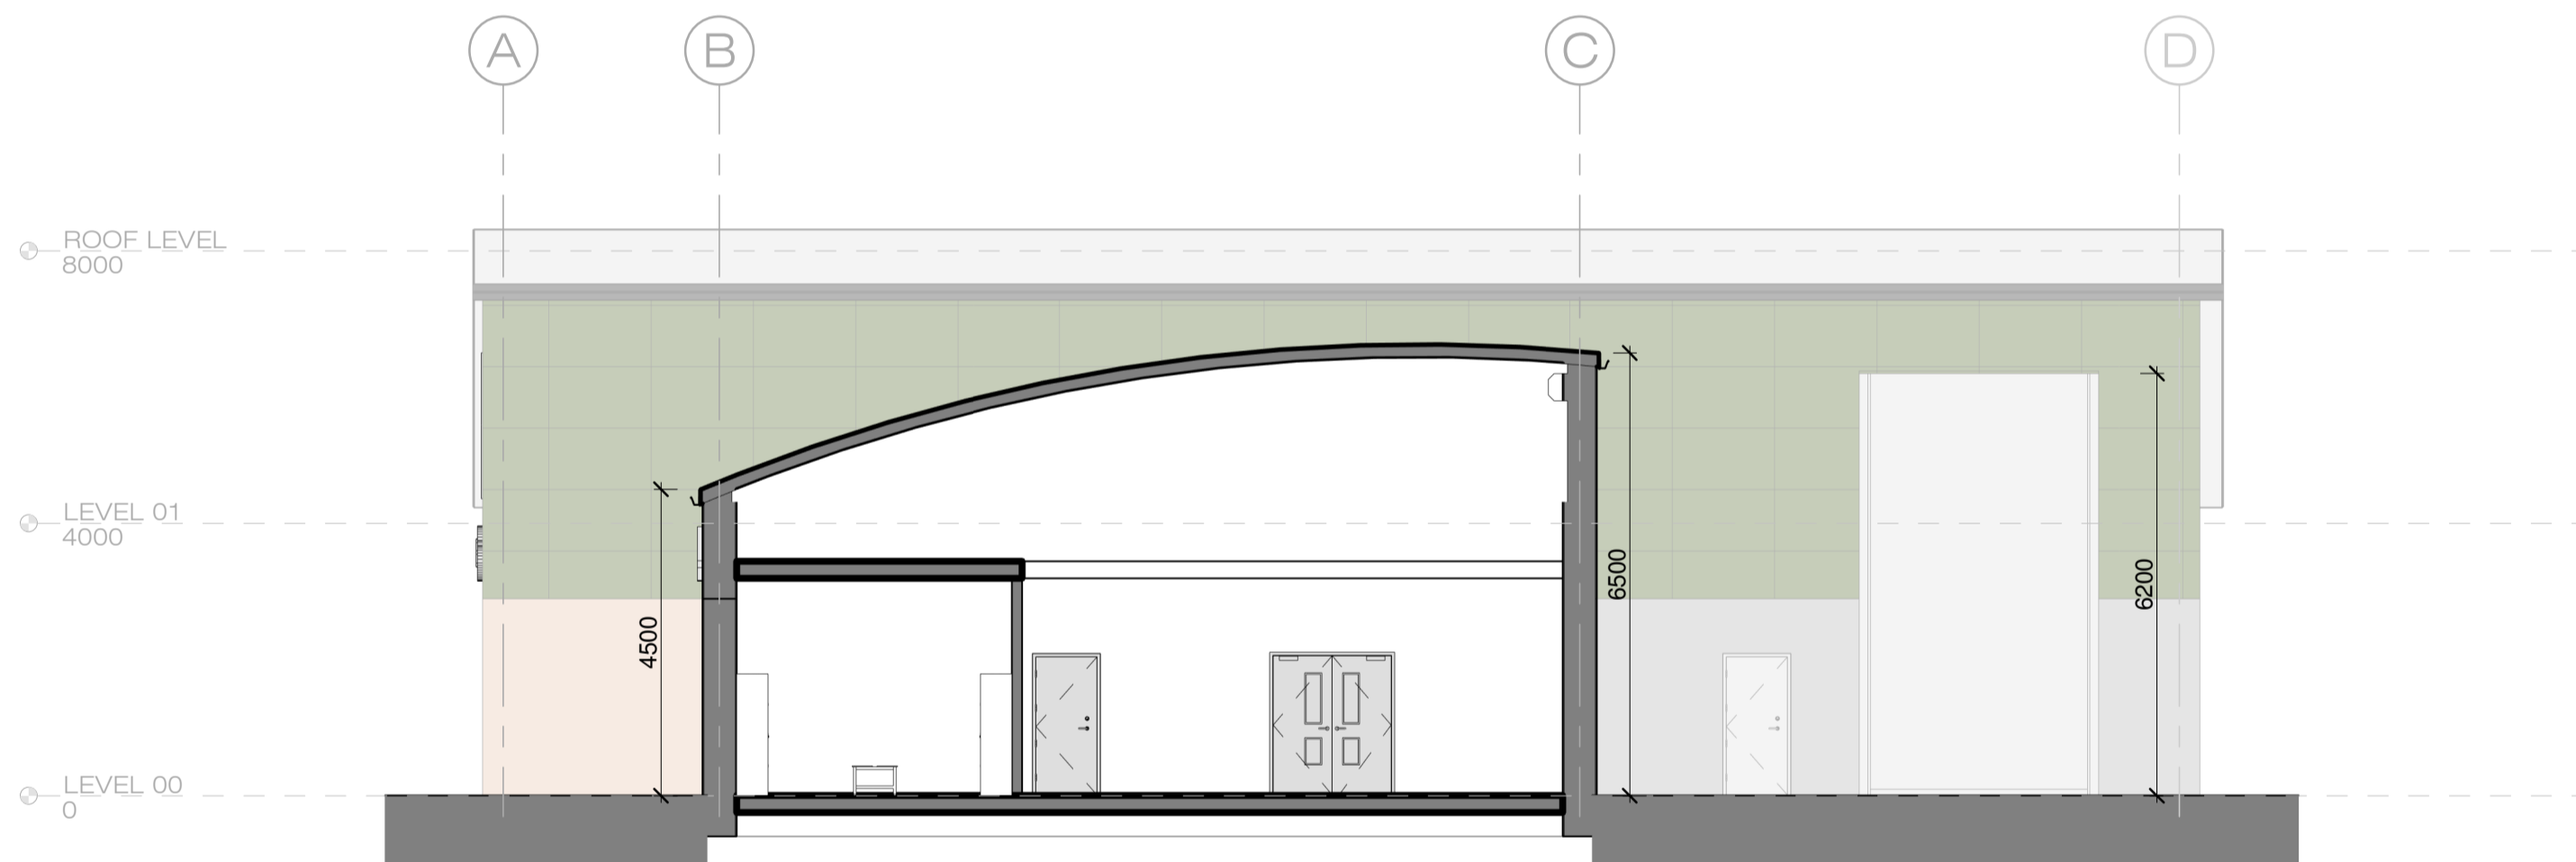

2 Section 2
 SCALE: 1 : 100

Drawing Register	
1	Site Location Map
2	Site Layout Plan - Proposed
3	Food Hub - Plans, Elevations - Proposed
4	Food Hub - Sections - Proposed
5	Common Room - Plans, Sections, Elevations - Proposed
6	Site Sections - Proposed



FOR PART 8 PLANNING PURPOSES

PROJECT
Food Hub, Lanesborough

CLIENT
Premier Lakelands

PROJECT TEAM
BLUETT & O'DONOGHUE
 Kilkenny No. 2 John Street, Kilkenny, Ireland. @ mail@boda.ie
 Dublin No. 1 Chancery Street, Dublin 7, Ireland. +353 (0)1 865 6265 (mobile 086 2567685) @ mail@boda.ie

DRAWING	
Sections	
SCALE @A1	ISSUED:
1 : 100	
DRAWN BY:	CHECKED BY:
WW	JOD
PROJECT NO.	PROJECT ARCHITECT:
P23-007	PJB
DRAWING NO.	REVISION
Sheet-4	