

EXISTING ROAD


EXTENT OF CLIENTS SITE

PROPOSED FOOD HUB

HEDGEROW & DRAIN

Drawing Register

1	Site Location Map
2	Site Layout Plan - Proposed
3	Food Hub - Plans, Elevations - Proposed
4	Food Hub - Sections - Proposed
5	Common Room - Plans, Sections, Elevations - Proposed
6	Site Sections - Proposed

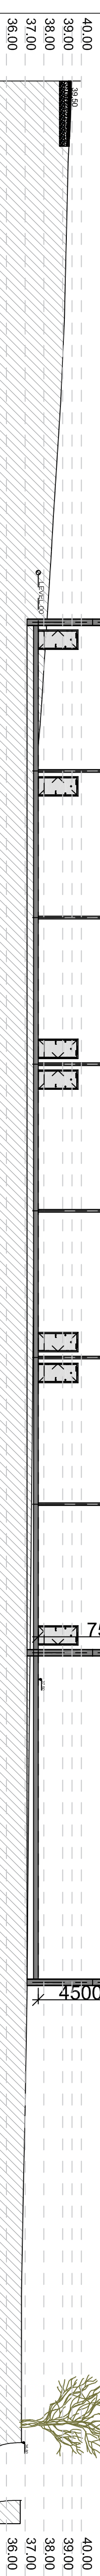


Section A-A
Scale 1:200

EXISTING ROAD

EXTENT OF CLIENTS SITE

HEDGEROW & DRAIN

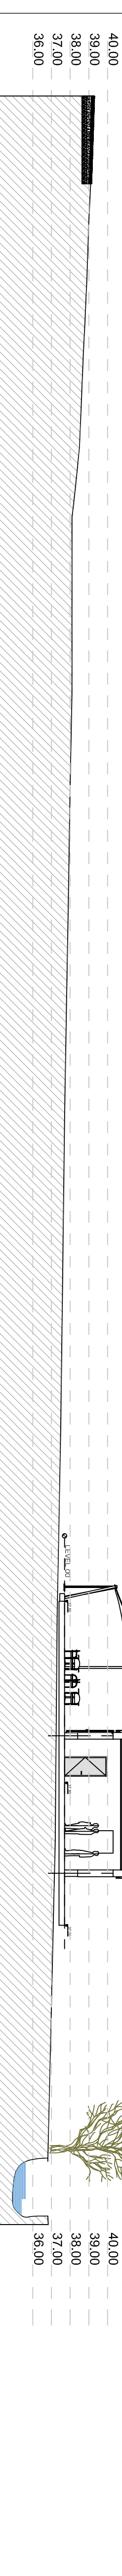


Section B-B
Scale 1:200

EXISTING ROAD

EXTENT OF CLIENTS SITE

POSSIBLE AREA OF FUTURE EXPANSION

HEDGEROW & DRAIN

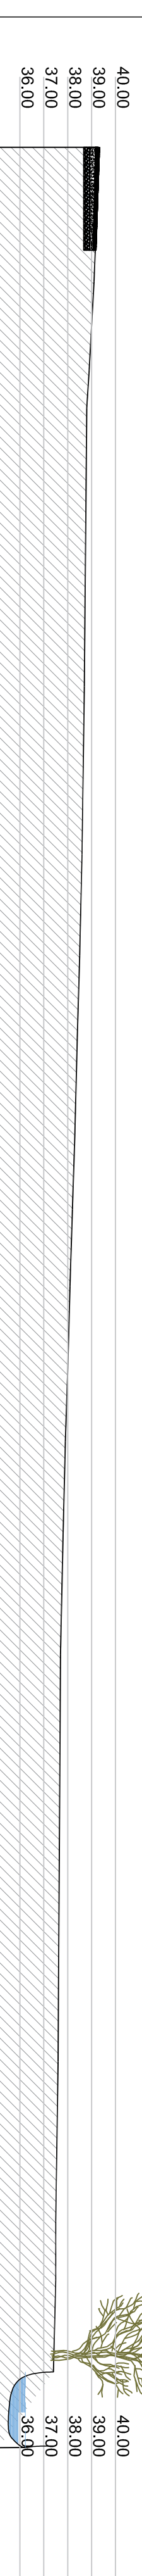


Section C-C
Scale 1:200

EXISTING ROAD

EXTENT OF CLIENTS SITE

HEDGEROW & DRAIN

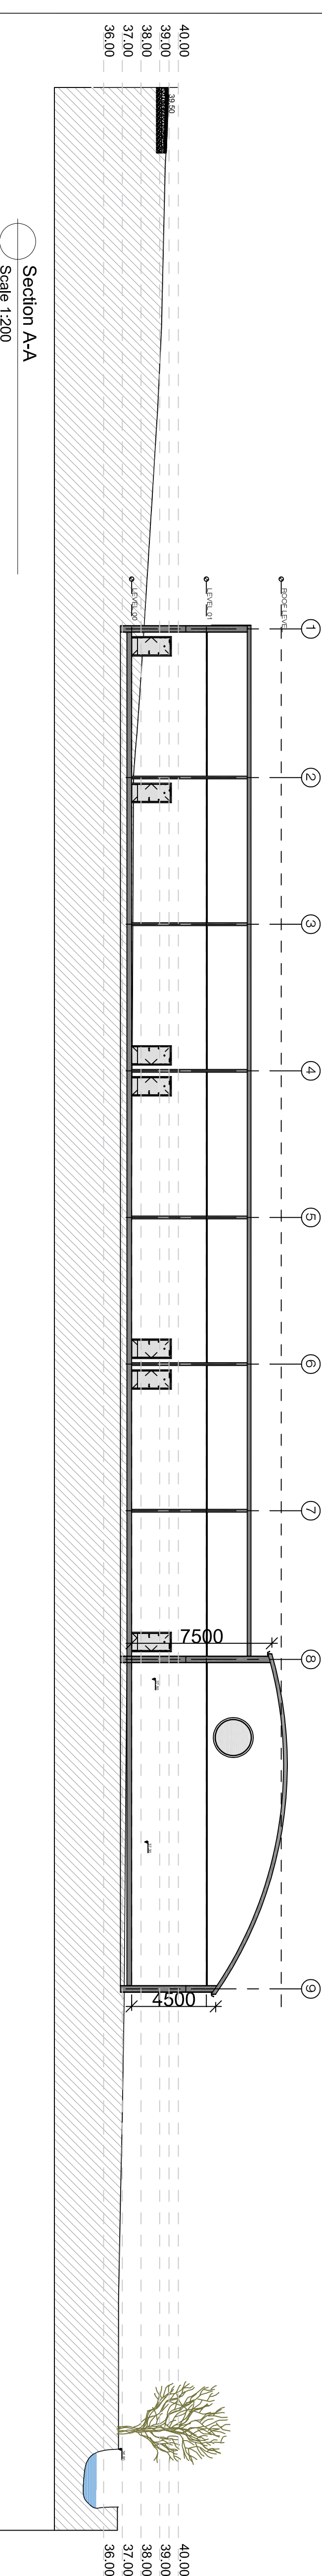

Section A-A
Scale 1:200

EXTENT OF CLIENTS SITE

BLUETT & O'DONOGHUE
No. 1 O'Connell Street,
Dublin 1, D01 Y080
Tel: 00353 (0)1 8566444
Email: info@bluett.ie
Web: www.bluett.ie

No. 2 John Street,
Dublin 1, D01 Y080
Tel: 00353 (0)1 7782897
Email: info@bluett.ie
Web: www.bluett.ie

DRAWING: Site Sections

PART 8
SITE SECTIONS
SHEET 6



FOR PART 8 PLANNING PURPOSES

PROJECT: Proposed Food Hub, Lanesborough, Longford

CLIENT: Premier Lakelands Food Hub CLG

SCALE:	1:500 @ A1	ISSUED:	OCT 2023
DRAWN BY:	JJ	CHECKED BY:	JJ
PROJECT NUMBER:	P23A07	PROJECT ARCHITECT:	PA8
DRAWING NUMBER:	6	REVISION:	