
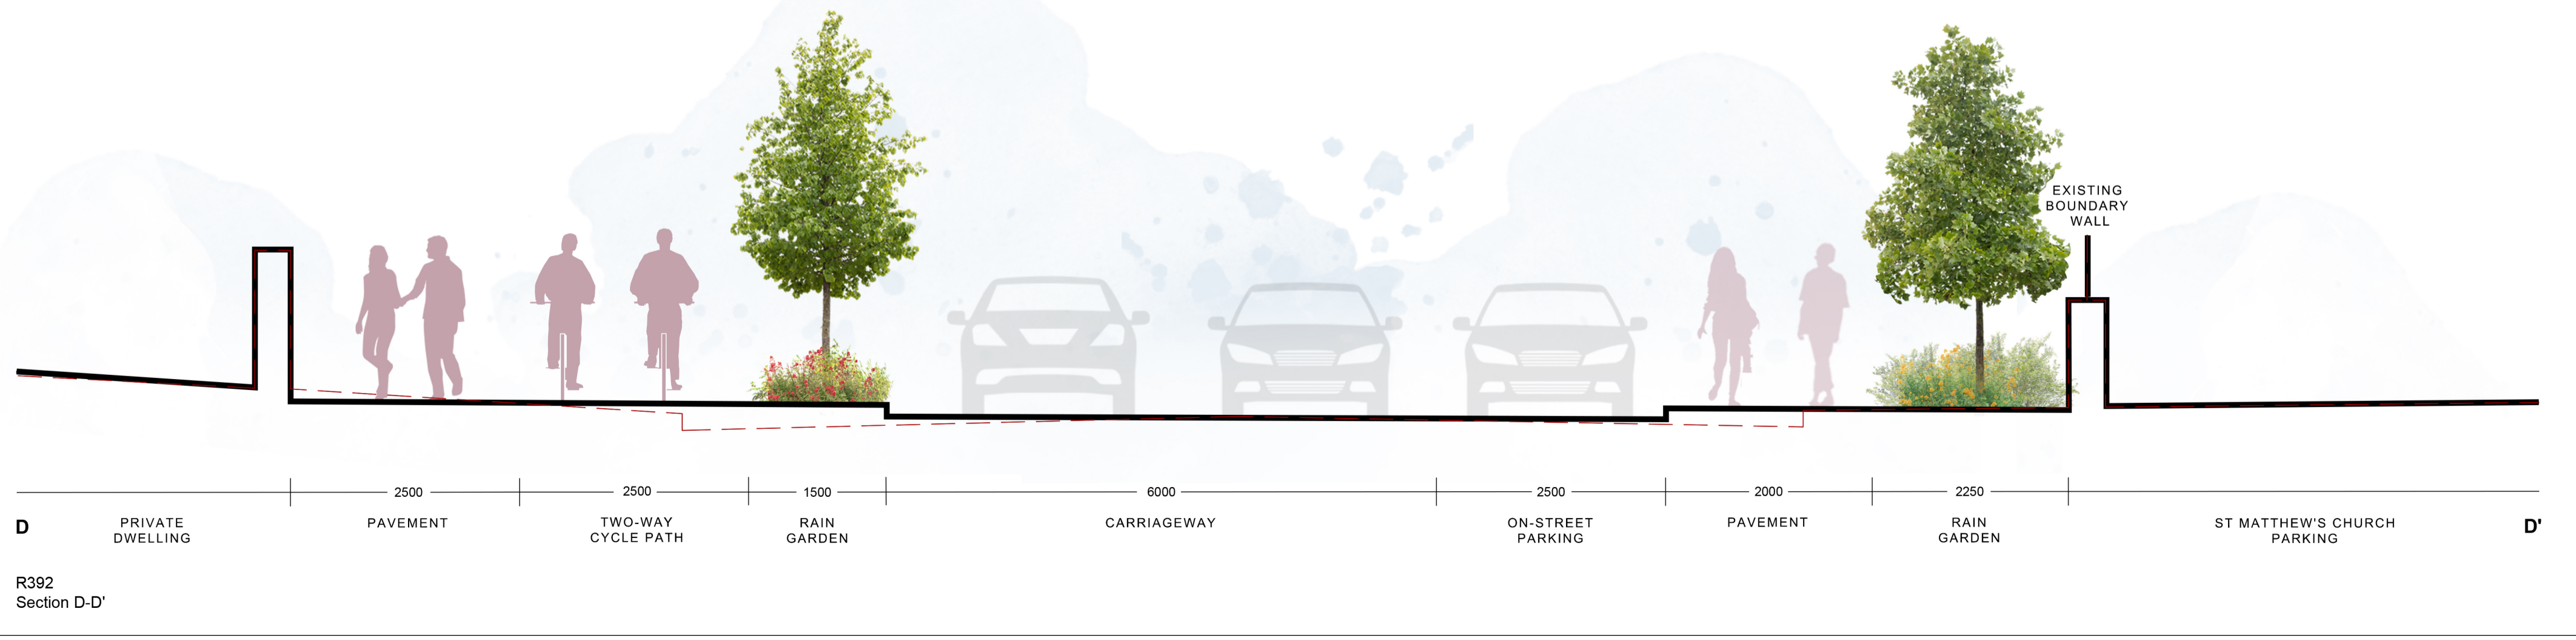
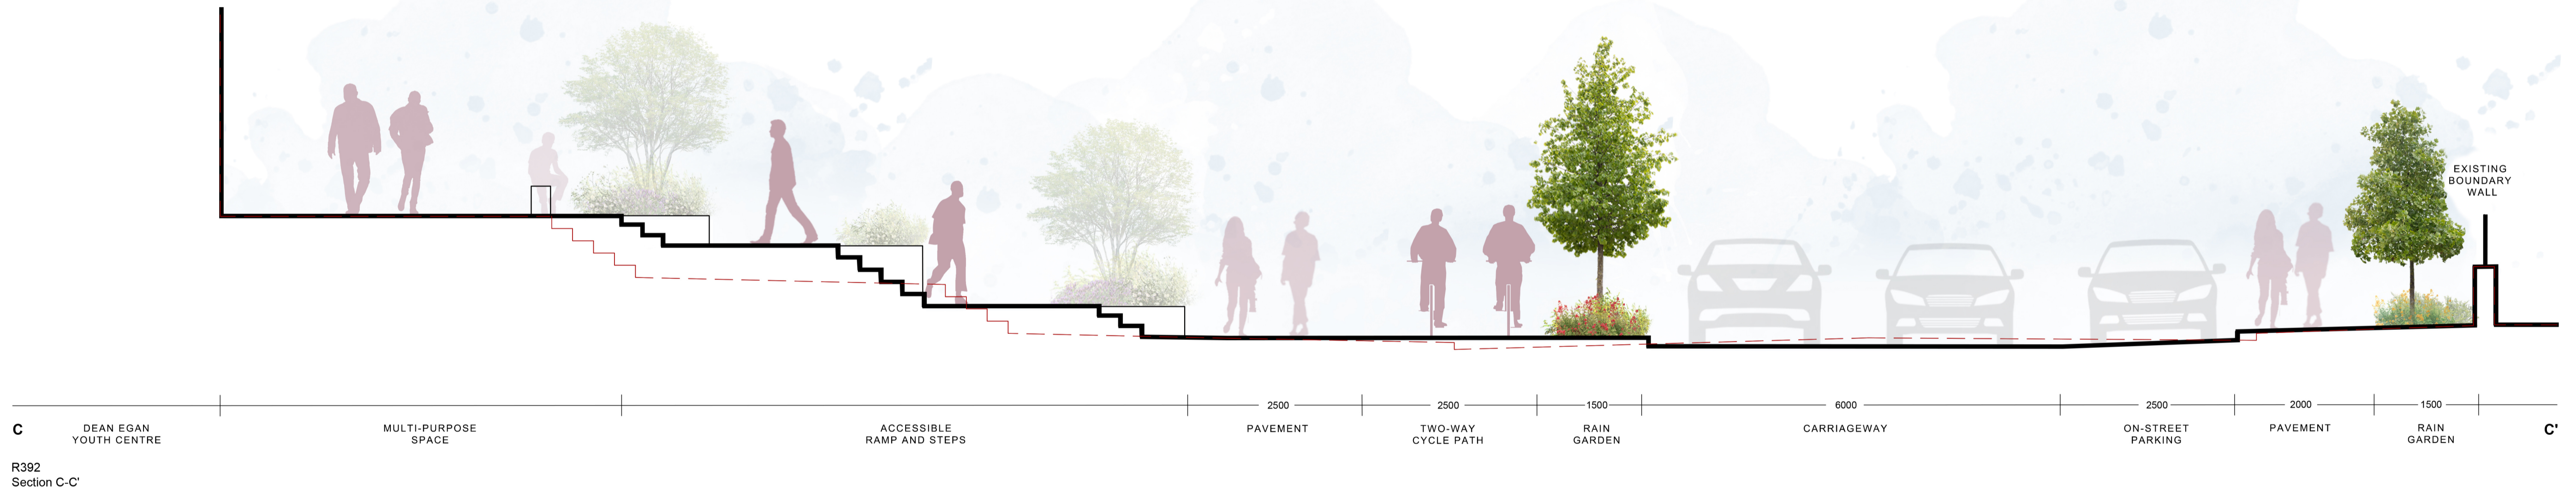


KEY

	Existing section line
	Proposed section line

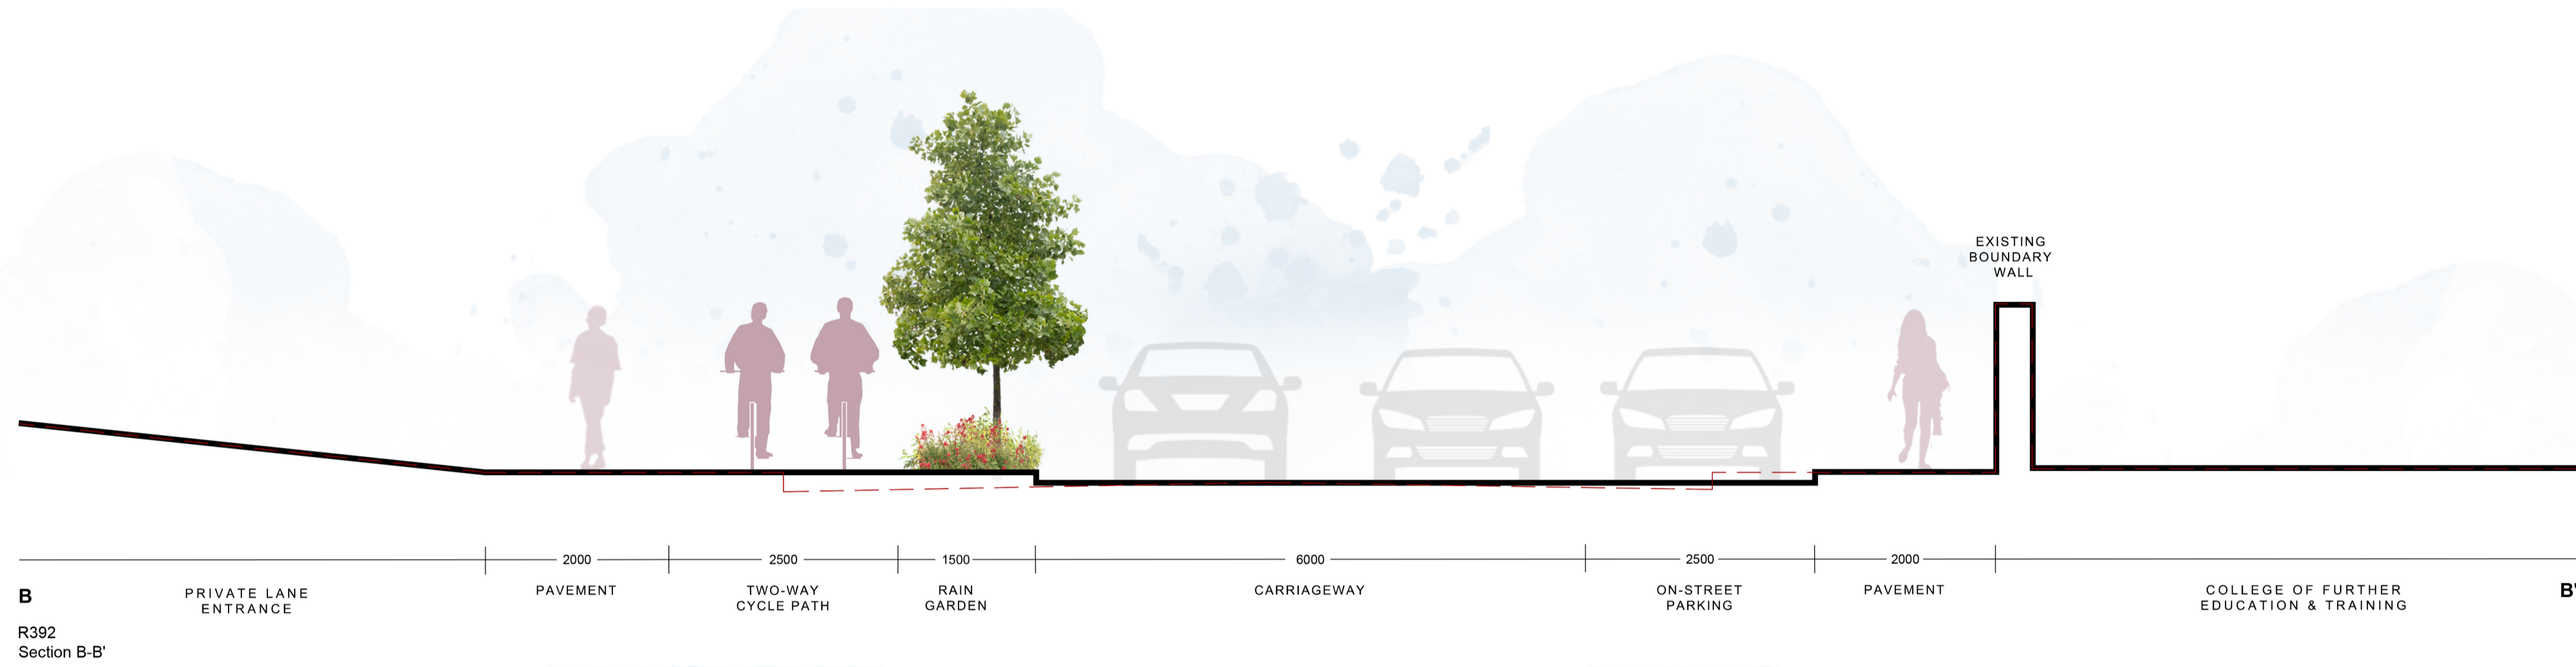

P01 21.03.24 First Issue LP TJ T7

Rev	Date	Description	Dim	Chk	App

Scale 1:50
0 0.5 1.0 1.5 2.0 2.5m

Do not scale from this drawing
All dimensions are to be verified on site
© Drawing & design copyright LUC

LUC www.landuse.co.uk

Project
**POBAL LE CHEILE PROJECT
BALLYMAHON**

Client
LONGFORD COUNTY COUNCIL

LUC Job No 12764 Scale @A1 Status S2 - INFORMATION

Drawing Title
PROPOSED TYPICAL STREET SECTIONS

Drawing No 12764-LUC-XX-XX-DR-L-01810	Rev P01
--	------------