

PROPOSED SITE LAYOUT PLAN

SCALE 1:500 @ A1


INDICATES SITE BOUNDARY
SITE AREA: 1.04 HECTARES



LEGEND

Adjustment Switch	Level Crossing Unit
Antitrespass Mat	Magnet
Boldest Bottom	Metal Base
Ballast Top	Miscellaneous
Bin	OLE Mast
Bottom of Bank	Open Sided Building
Building	Orange Pipe Crossing
Cable	Overhang
Cable Trough	Overhead Line
Channel	Overhead Line Gantry
Change of Surface	Pipe
Check Rails	Pylon
Concrete	Rail Buffer
Conductor Rail	Railway Line
Crash Barrier	Retaining Wall
Crossover Knuckle	Road Markings
Ditch	Road Sign
Door	Road Verge
Edge of Platform	Safety Kerb
Fence	Scrap Rail
Foliage	Seat
Footpath	Shelter
France Drain	Signal Gantry
Gabions	Sloper
Gale	Switch Equipment
Girder	Switch Heater
Handrail	Switch Motor
Hedge	Timber Sleeper
Impedance Bonds	Top of Wall
Water Edge	Traffic Light Sensor
Water Course Bottom	Verge
	Wall

	PROPOSED DAY CARE CENTRE
	PROPOSED COMMUNITY HALL
	PROPOSED REMOTE WORKING HUB
	PROPOSED DEAN EGAN YOUTH CENTRE
	EXISTING SURROUNDINGS BUILDINGS
	EXISTING SHED
	EXISTING ABOVE GROUND OIL TANKS
	EXISTING WAY LEAVE AREA
	EXISTING GRASS-LANDSCAPE
	EXISTING TARMAC-HARDSTANDING
	EXISTING HEDGE - FOLIAGE
	EXISTING FIRE HYDRANT LOCATIONS
	EXISTING TREES & HEDGROWS
	APPROX UNDERGROUND ESB ROUTE
	APPROX UNDERGROUND GAS ROUTE
	APPROX UNDERGROUND WATER MAIN

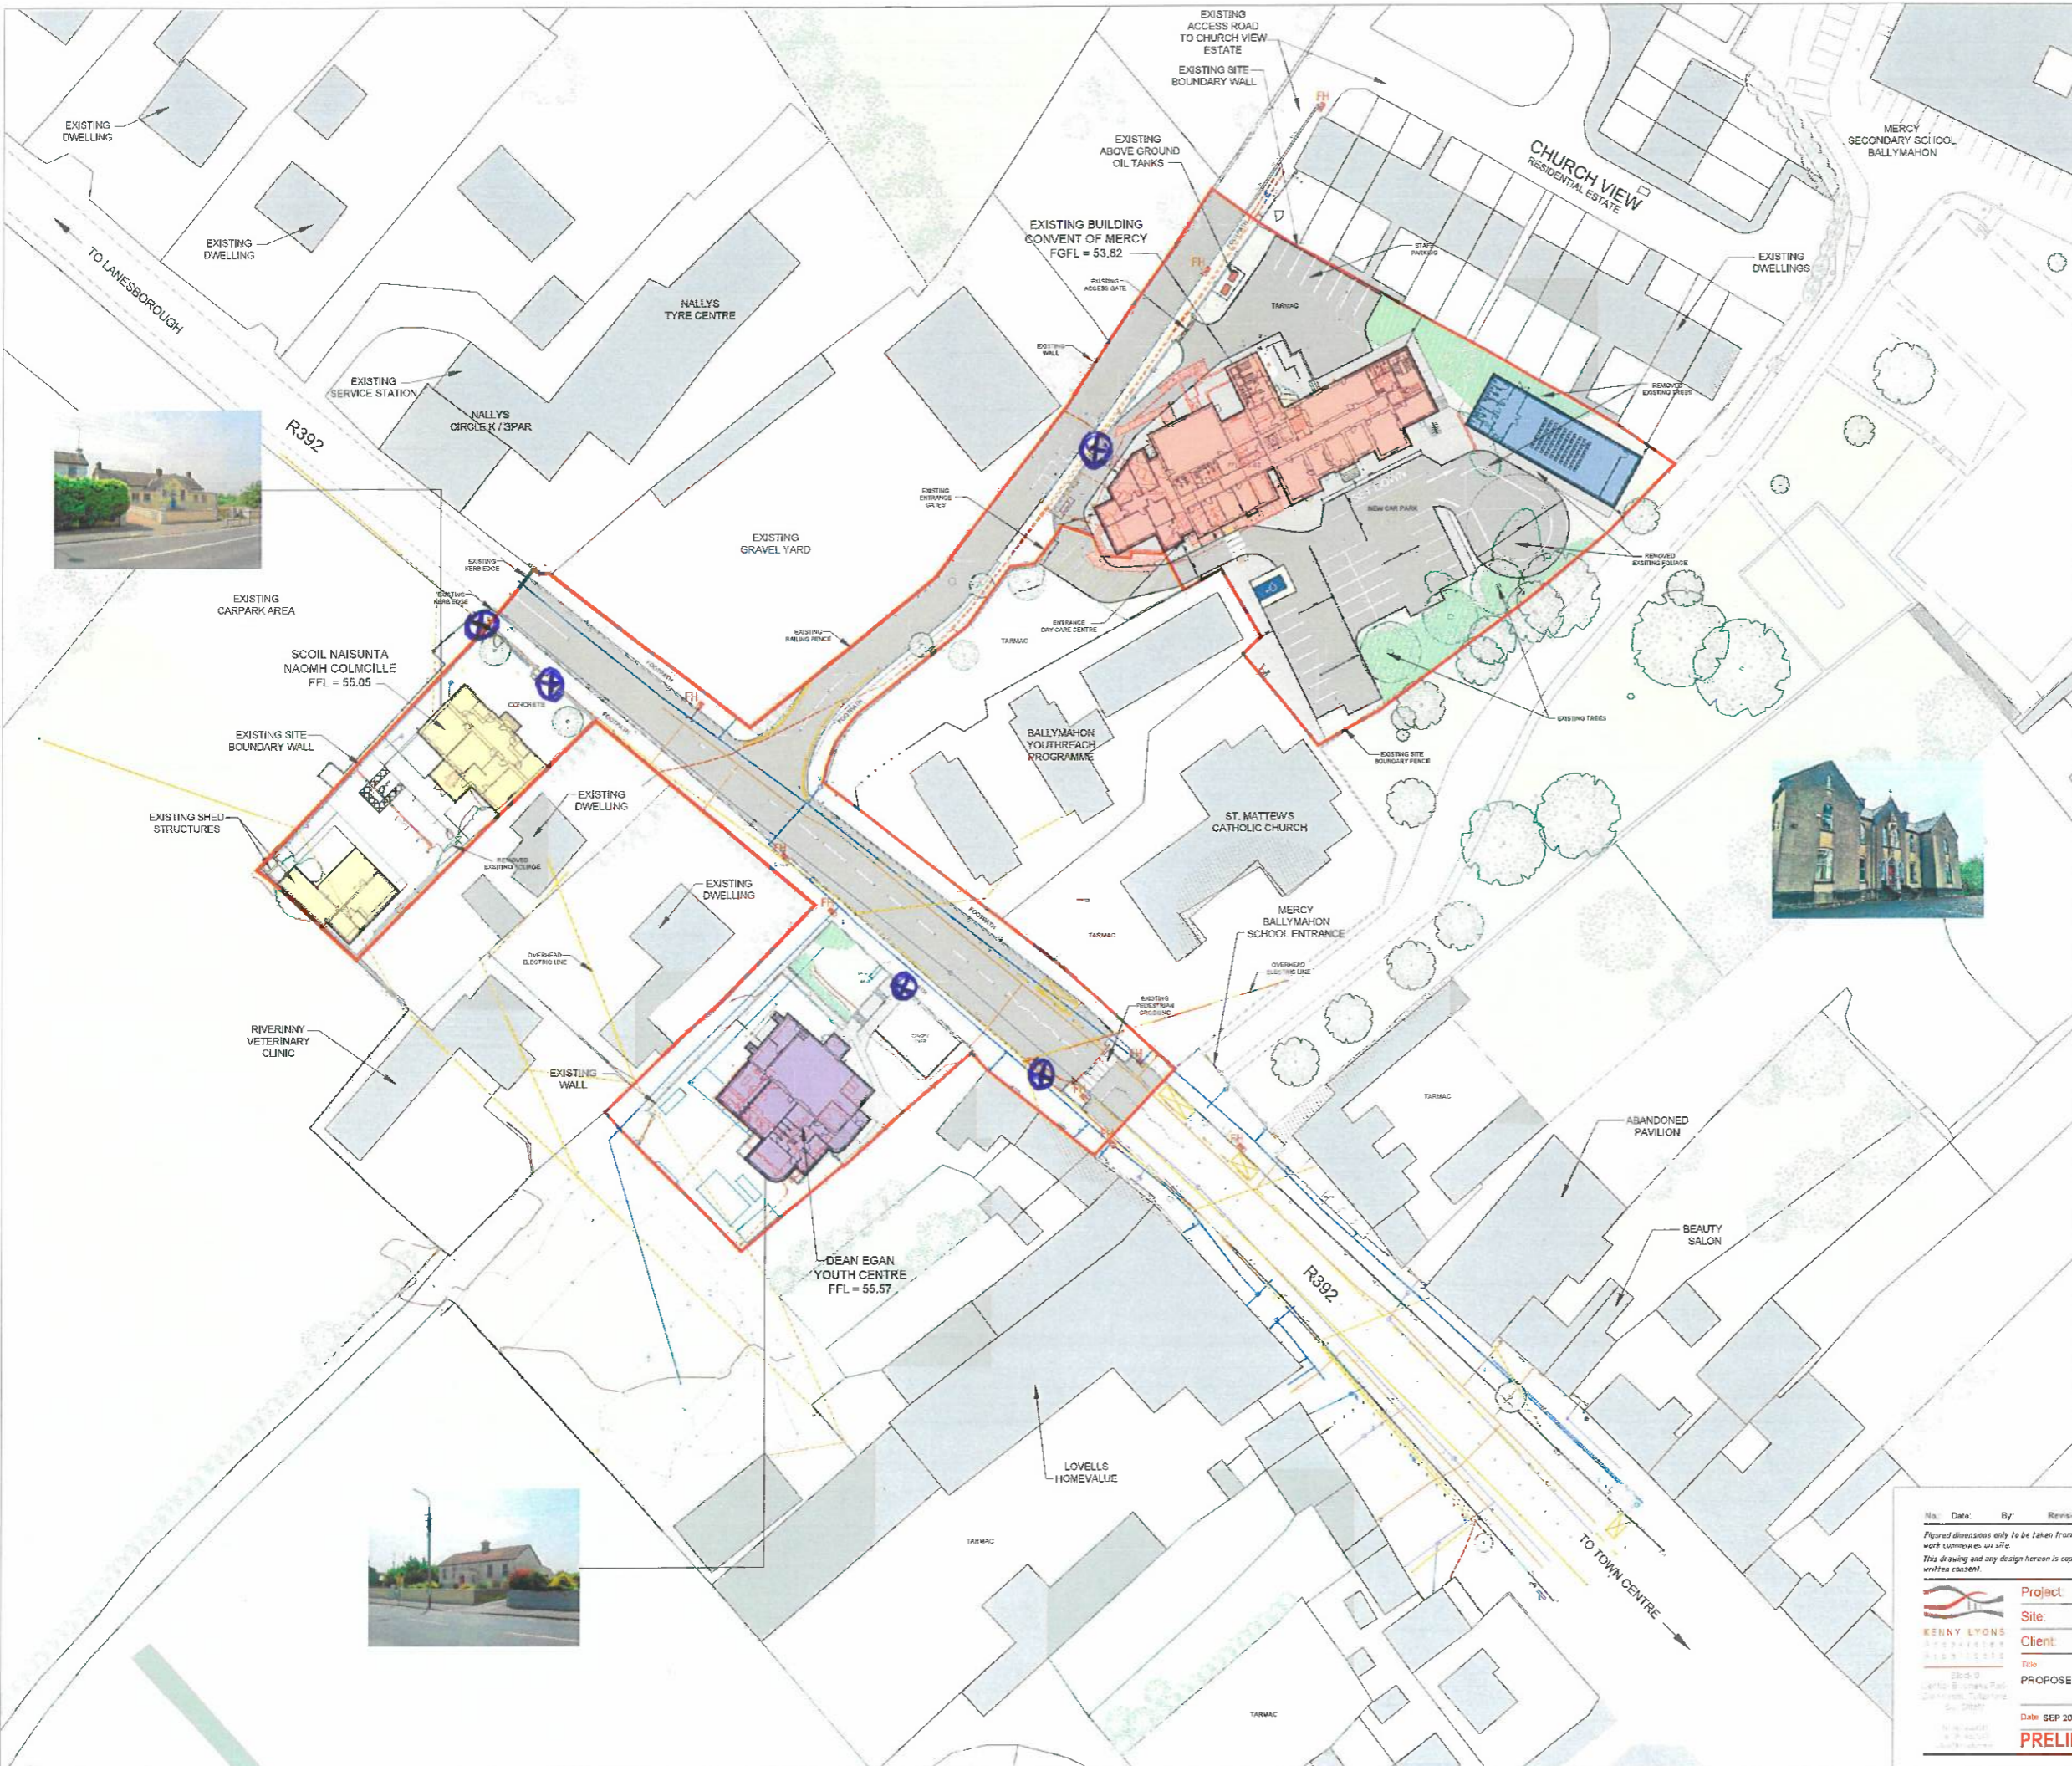

No. Date By Revision

Figural dimensions only to be taken from this drawing. All dimensions to be checked on site. Architects to be informed immediately of any discrepancies before work commences on site.

This drawing and any design hereon is copyright of Kenny Lyons + Associates Architects and must not be reproduced in whole or in part without their prior written consent.

KENNY LYONS
ASSOCIATES
ARCHITECTS

Project: POBAIL LE CHEILE REGENERATION PROJECT
Site: MAIN STREET, BALLYMAHON, CO. LONGFORD
Client: LONGFORD COUNTY COUNCIL

Title: PROPOSED SITE LAYOUT PLAN
Drawg. No.: 2045-KLA-00-00-DR-A-003
Rev:

Date: SEP 2023
Scale: 1:500
Drawn by: MZ
Checked: NMcD

PRELIMINARY ISSUE

© 2023